




This drawing may not be reproduced, made use of or issued to a third party without permission of: Baqus Denley King
 DO NOT SCALE - All dimensions to be verified on site
 THIS IS A CAD DRAWING - DO NOT ALTER


Original Sheet Size A1

LEGEND


-  Infill walls of timber stud, plasterboard and plaster finish
-  Demolitions

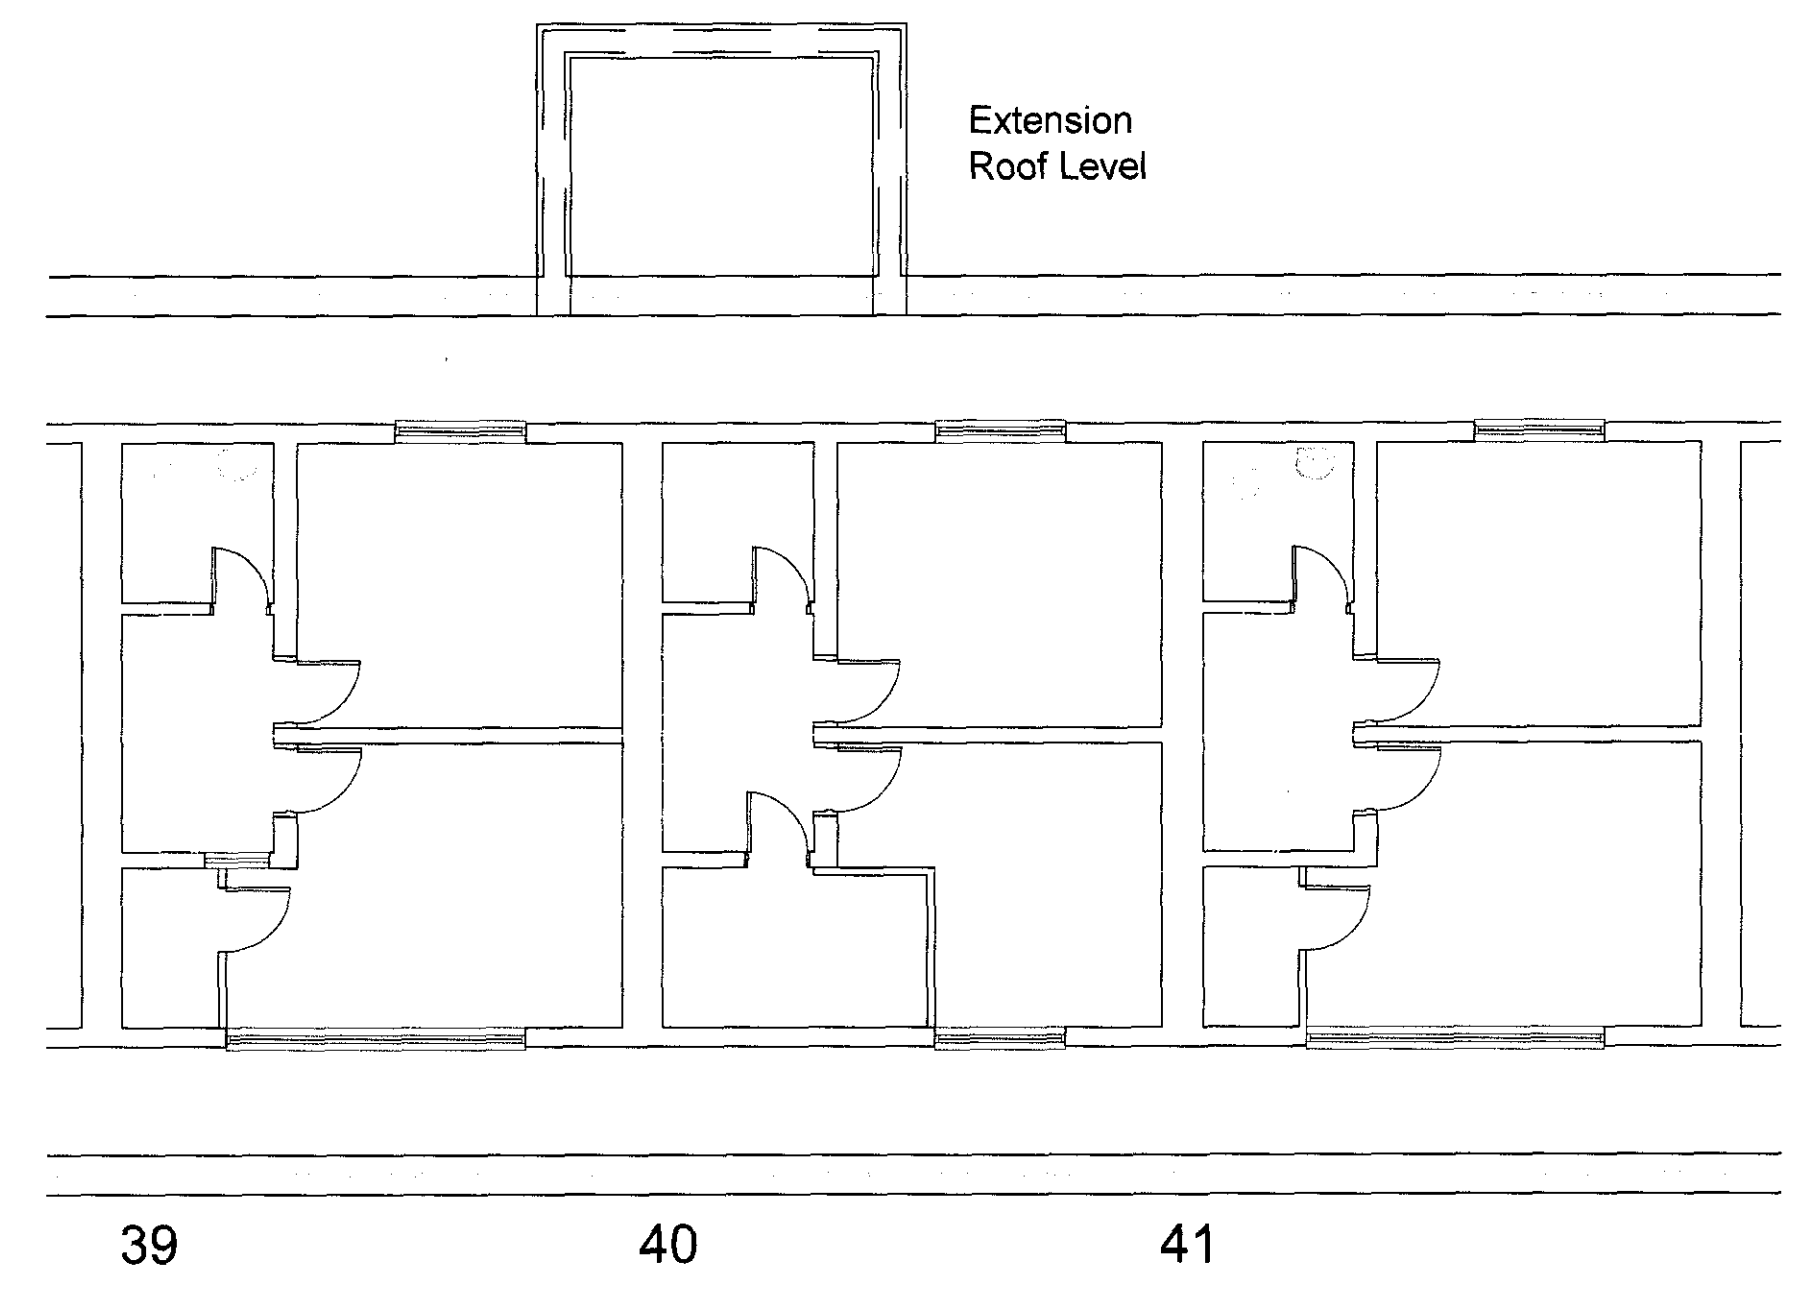

1 EXISTING FOURTH FLOOR
1:100

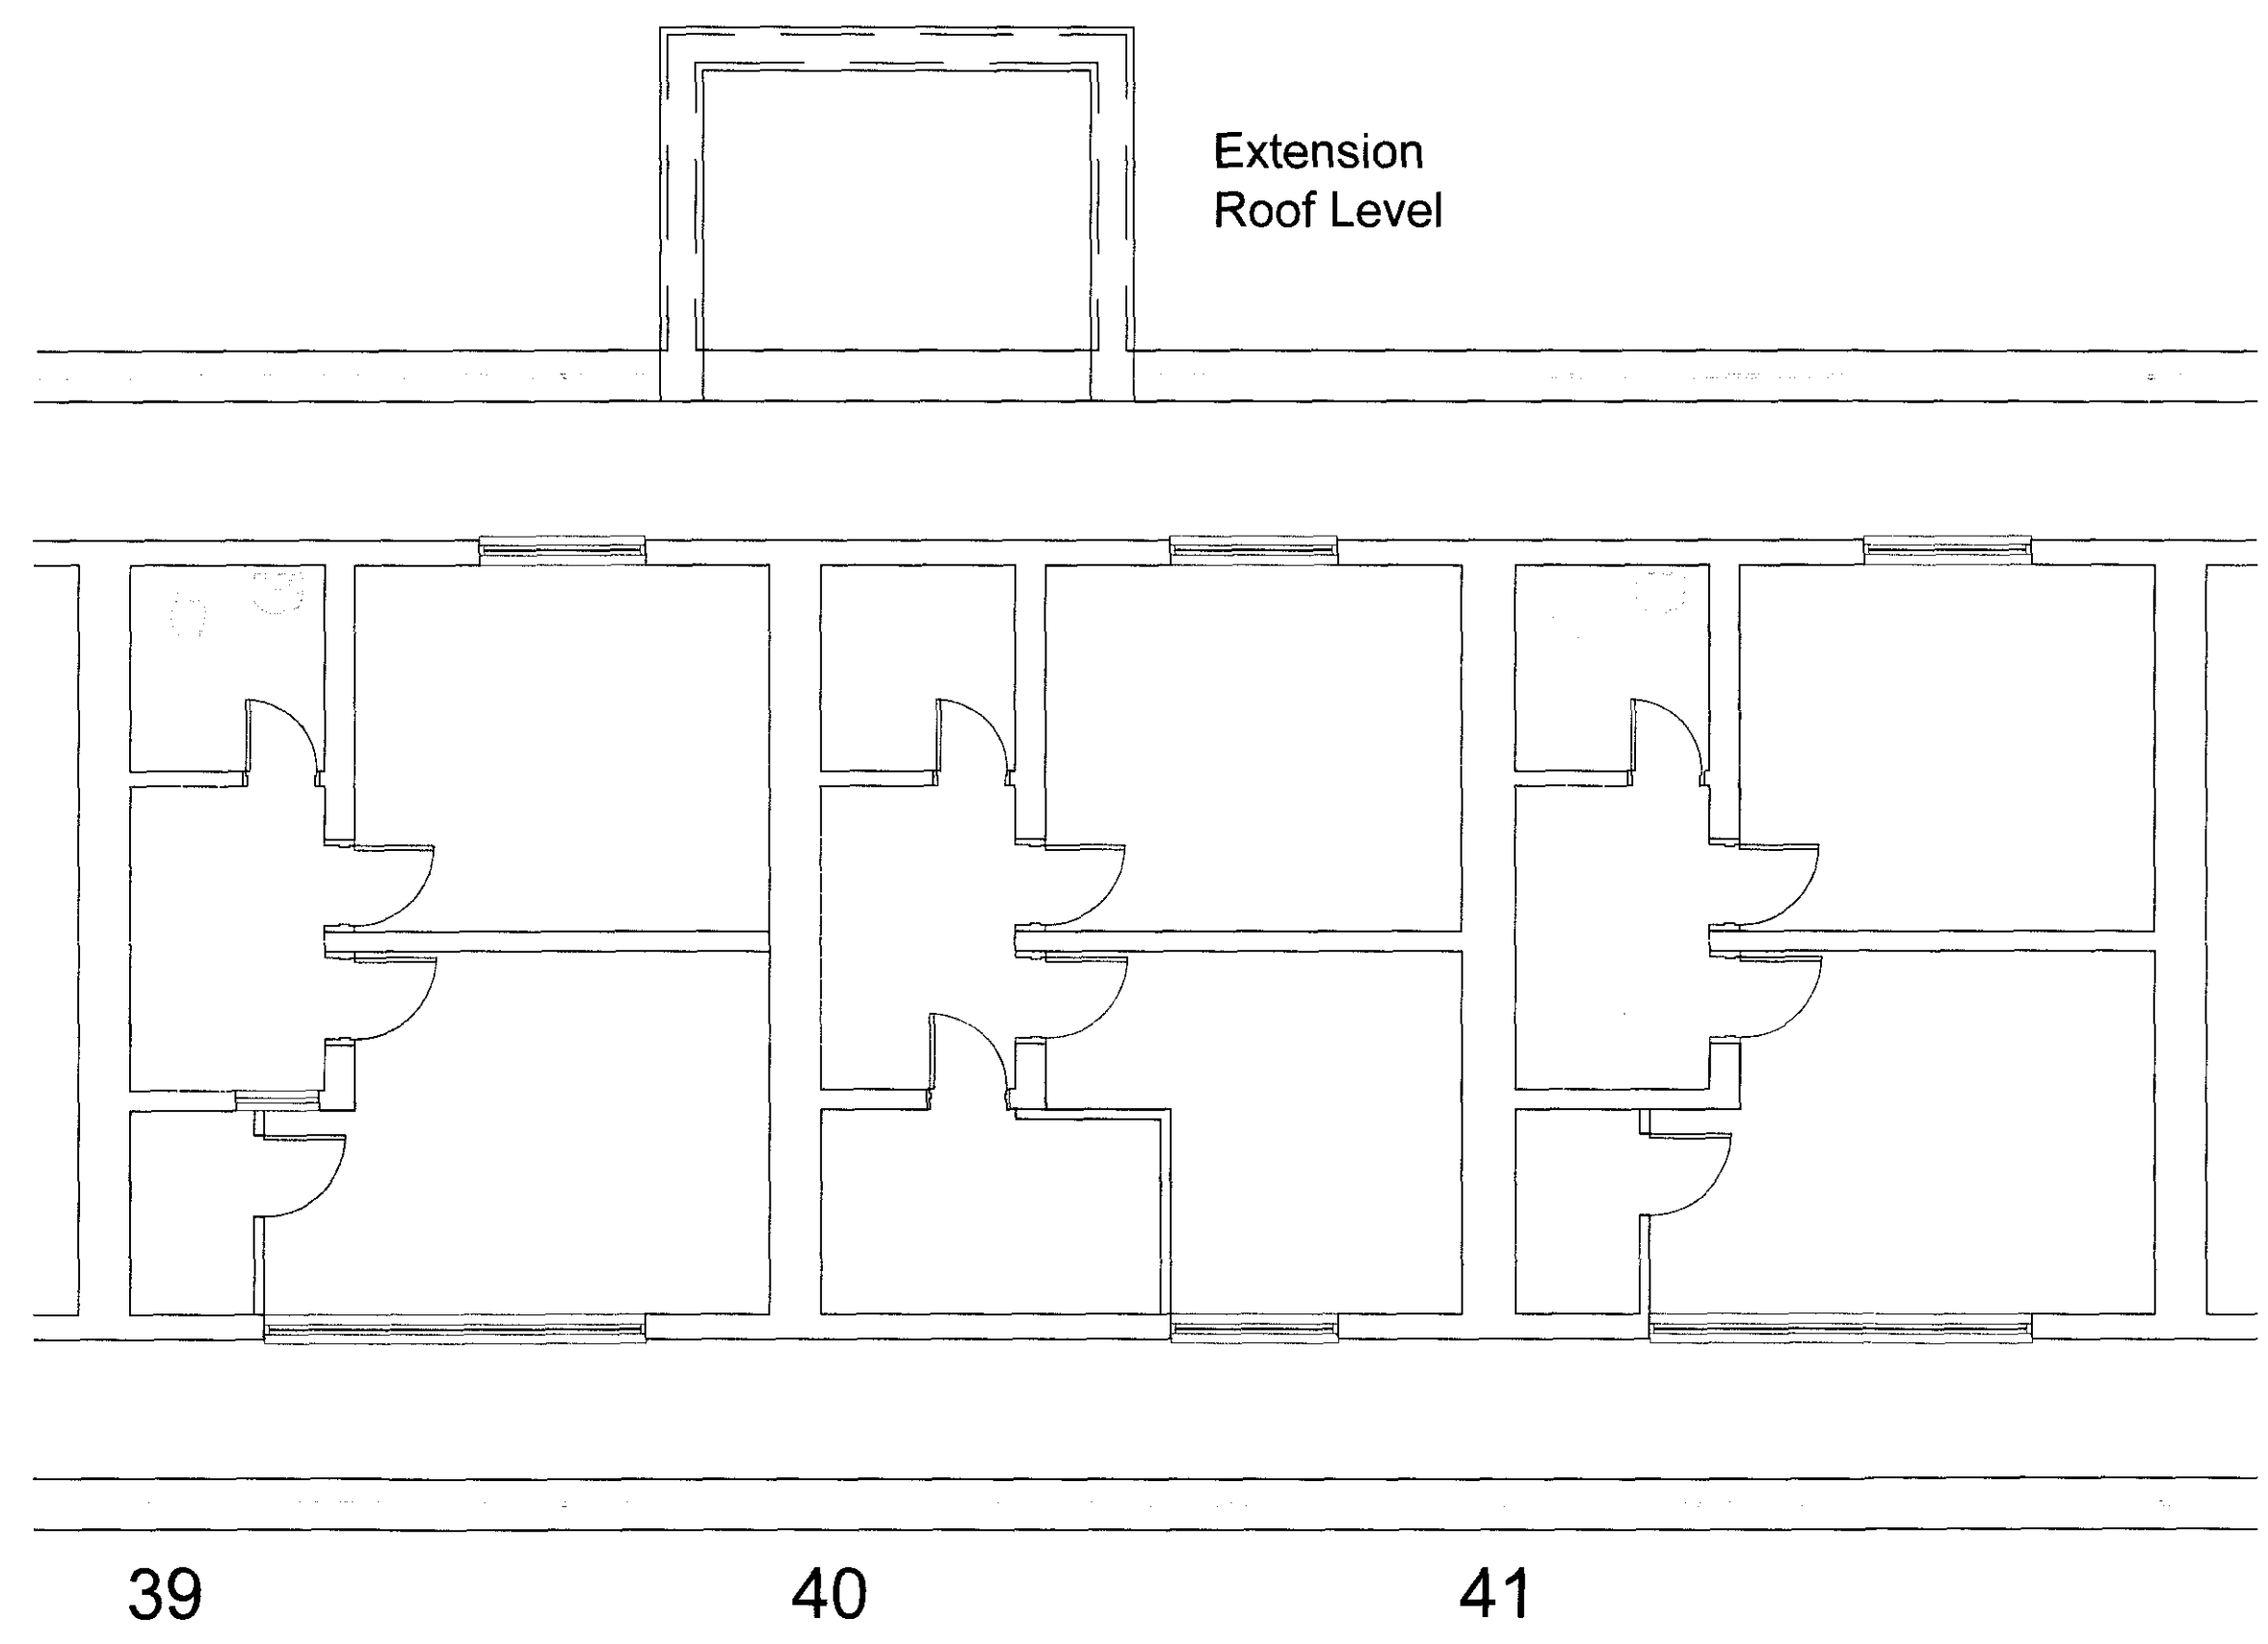

3 PROPOSED WORKS
1:75

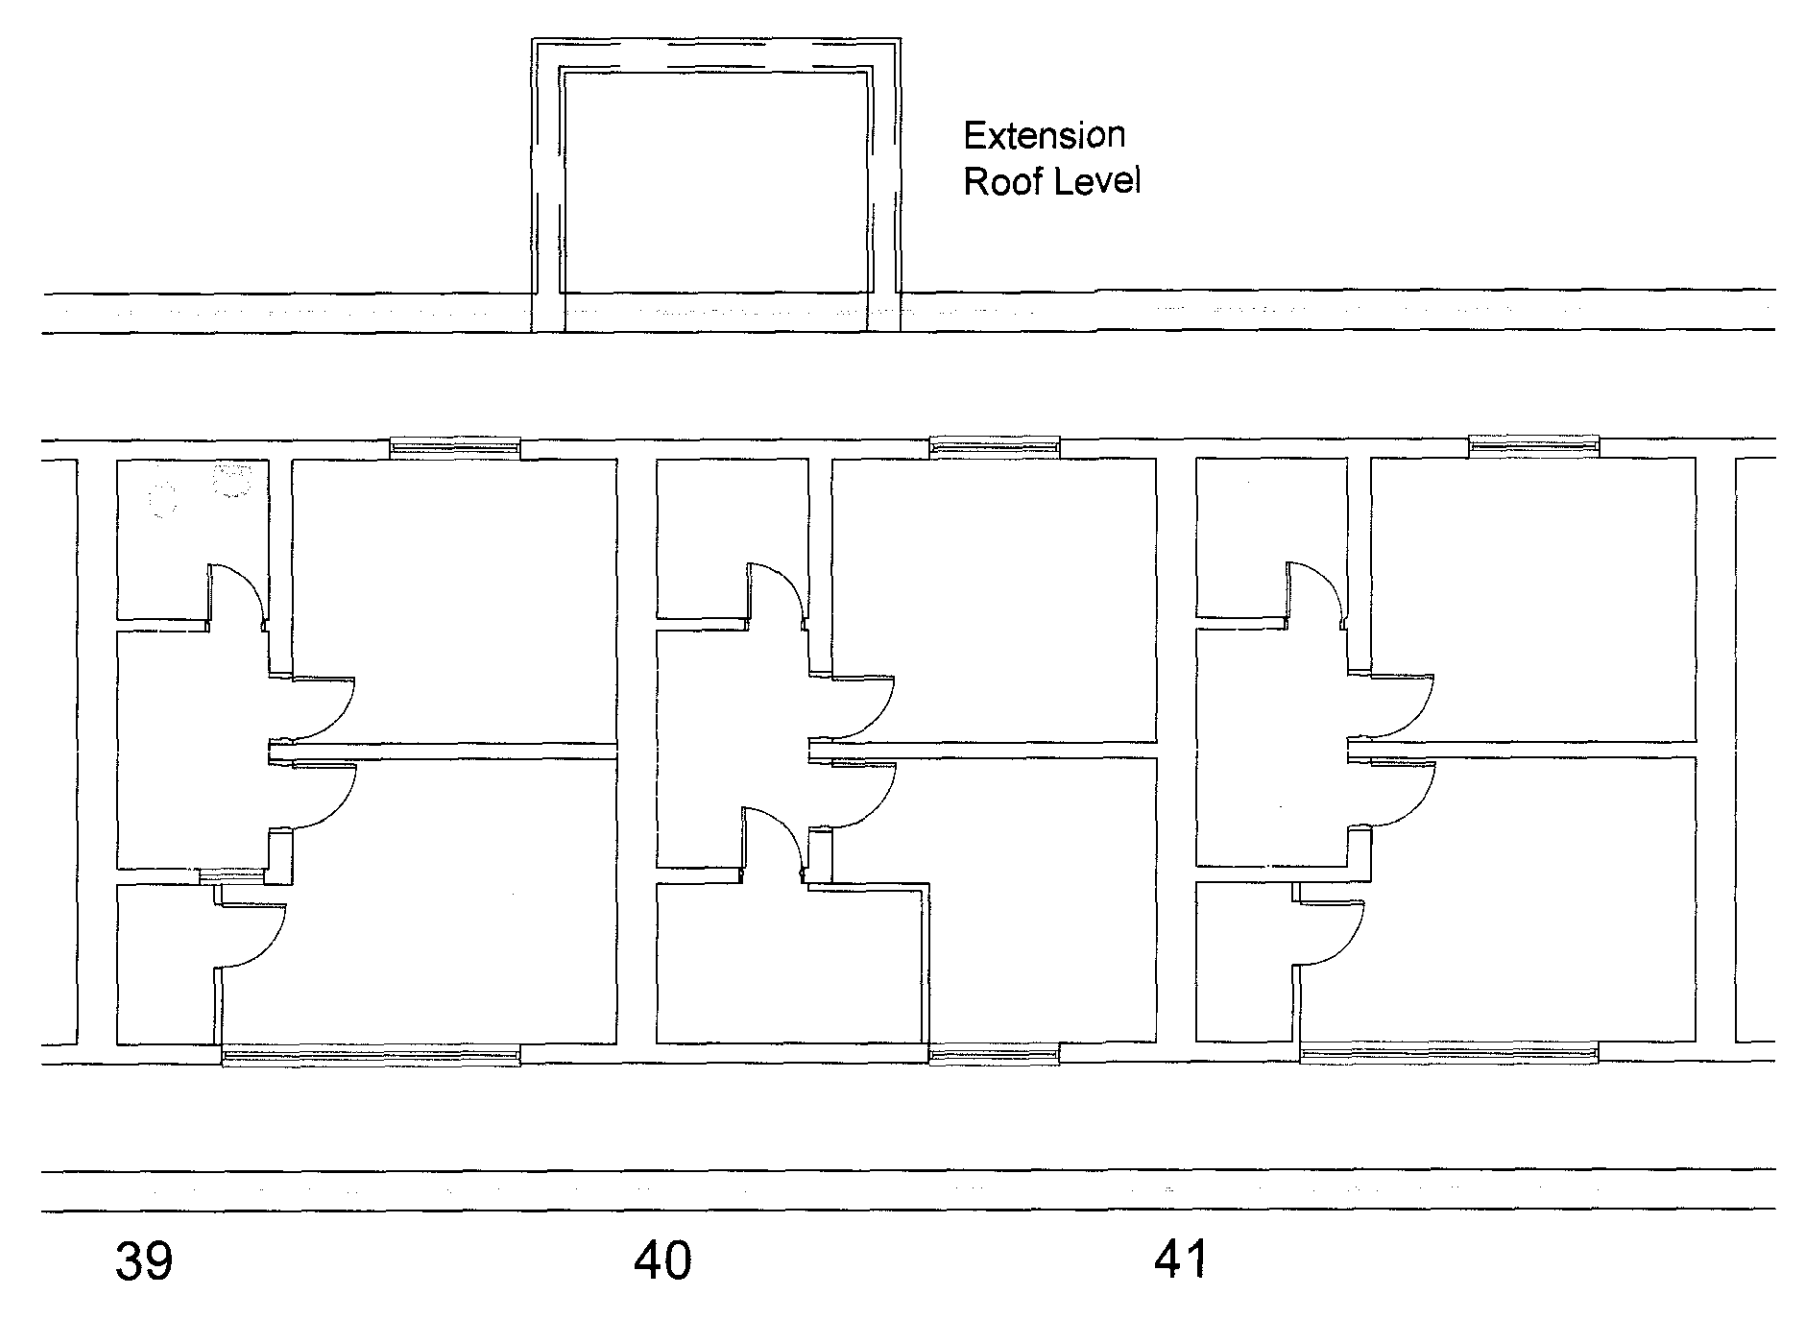


2 EXTENT OF PROPOSED FLOORING AND DECORATIONS
1:100

O	INITIAL ISSUE		
REV.	DESCRIPTION	BY	DATE
DRAWN	DATE	CHECKED	DATE
	--/--		--/--
APPR'D	DATE		
	--/--		--/--

CLIENT
BIRKBECK COLLEGE

PROJECT
39-41 GORDON SQUARE

DRAWING TITLE
**EXISTING AND PROPOSED
FOURTH FLOOR PLAN**

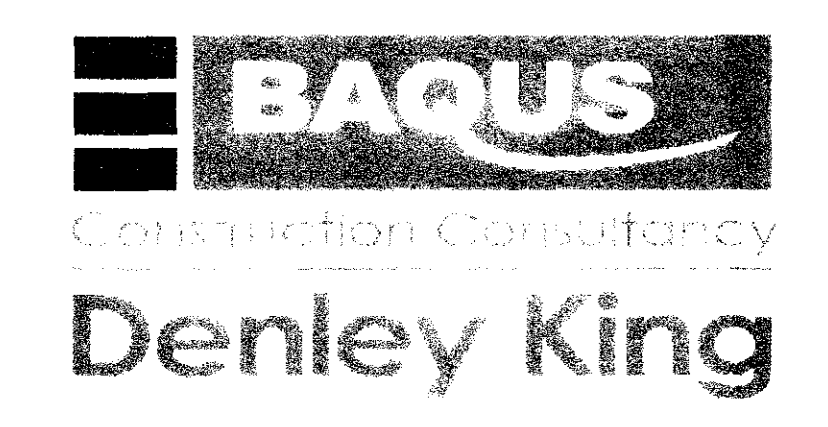

DEAN PARK HOUSE, 8 - 10 DEAN PARK CRESCENT
 BOURNEMOUTH, DORSET, BH1 1HL
 Tel: 01202 204888 www.baqus.co.uk

DRAWING No. **BDK/29051/04**
 SCALE **VARIOUS** REV.