


This drawing may not be reproduced, made use of or issued to a third party without permission of: Baqus Denley King  
 DO NOT SCALE - All dimensions to be verified on site  
 THIS IS A CAD DRAWING - DO NOT ALTER

Original Sheet Size A3

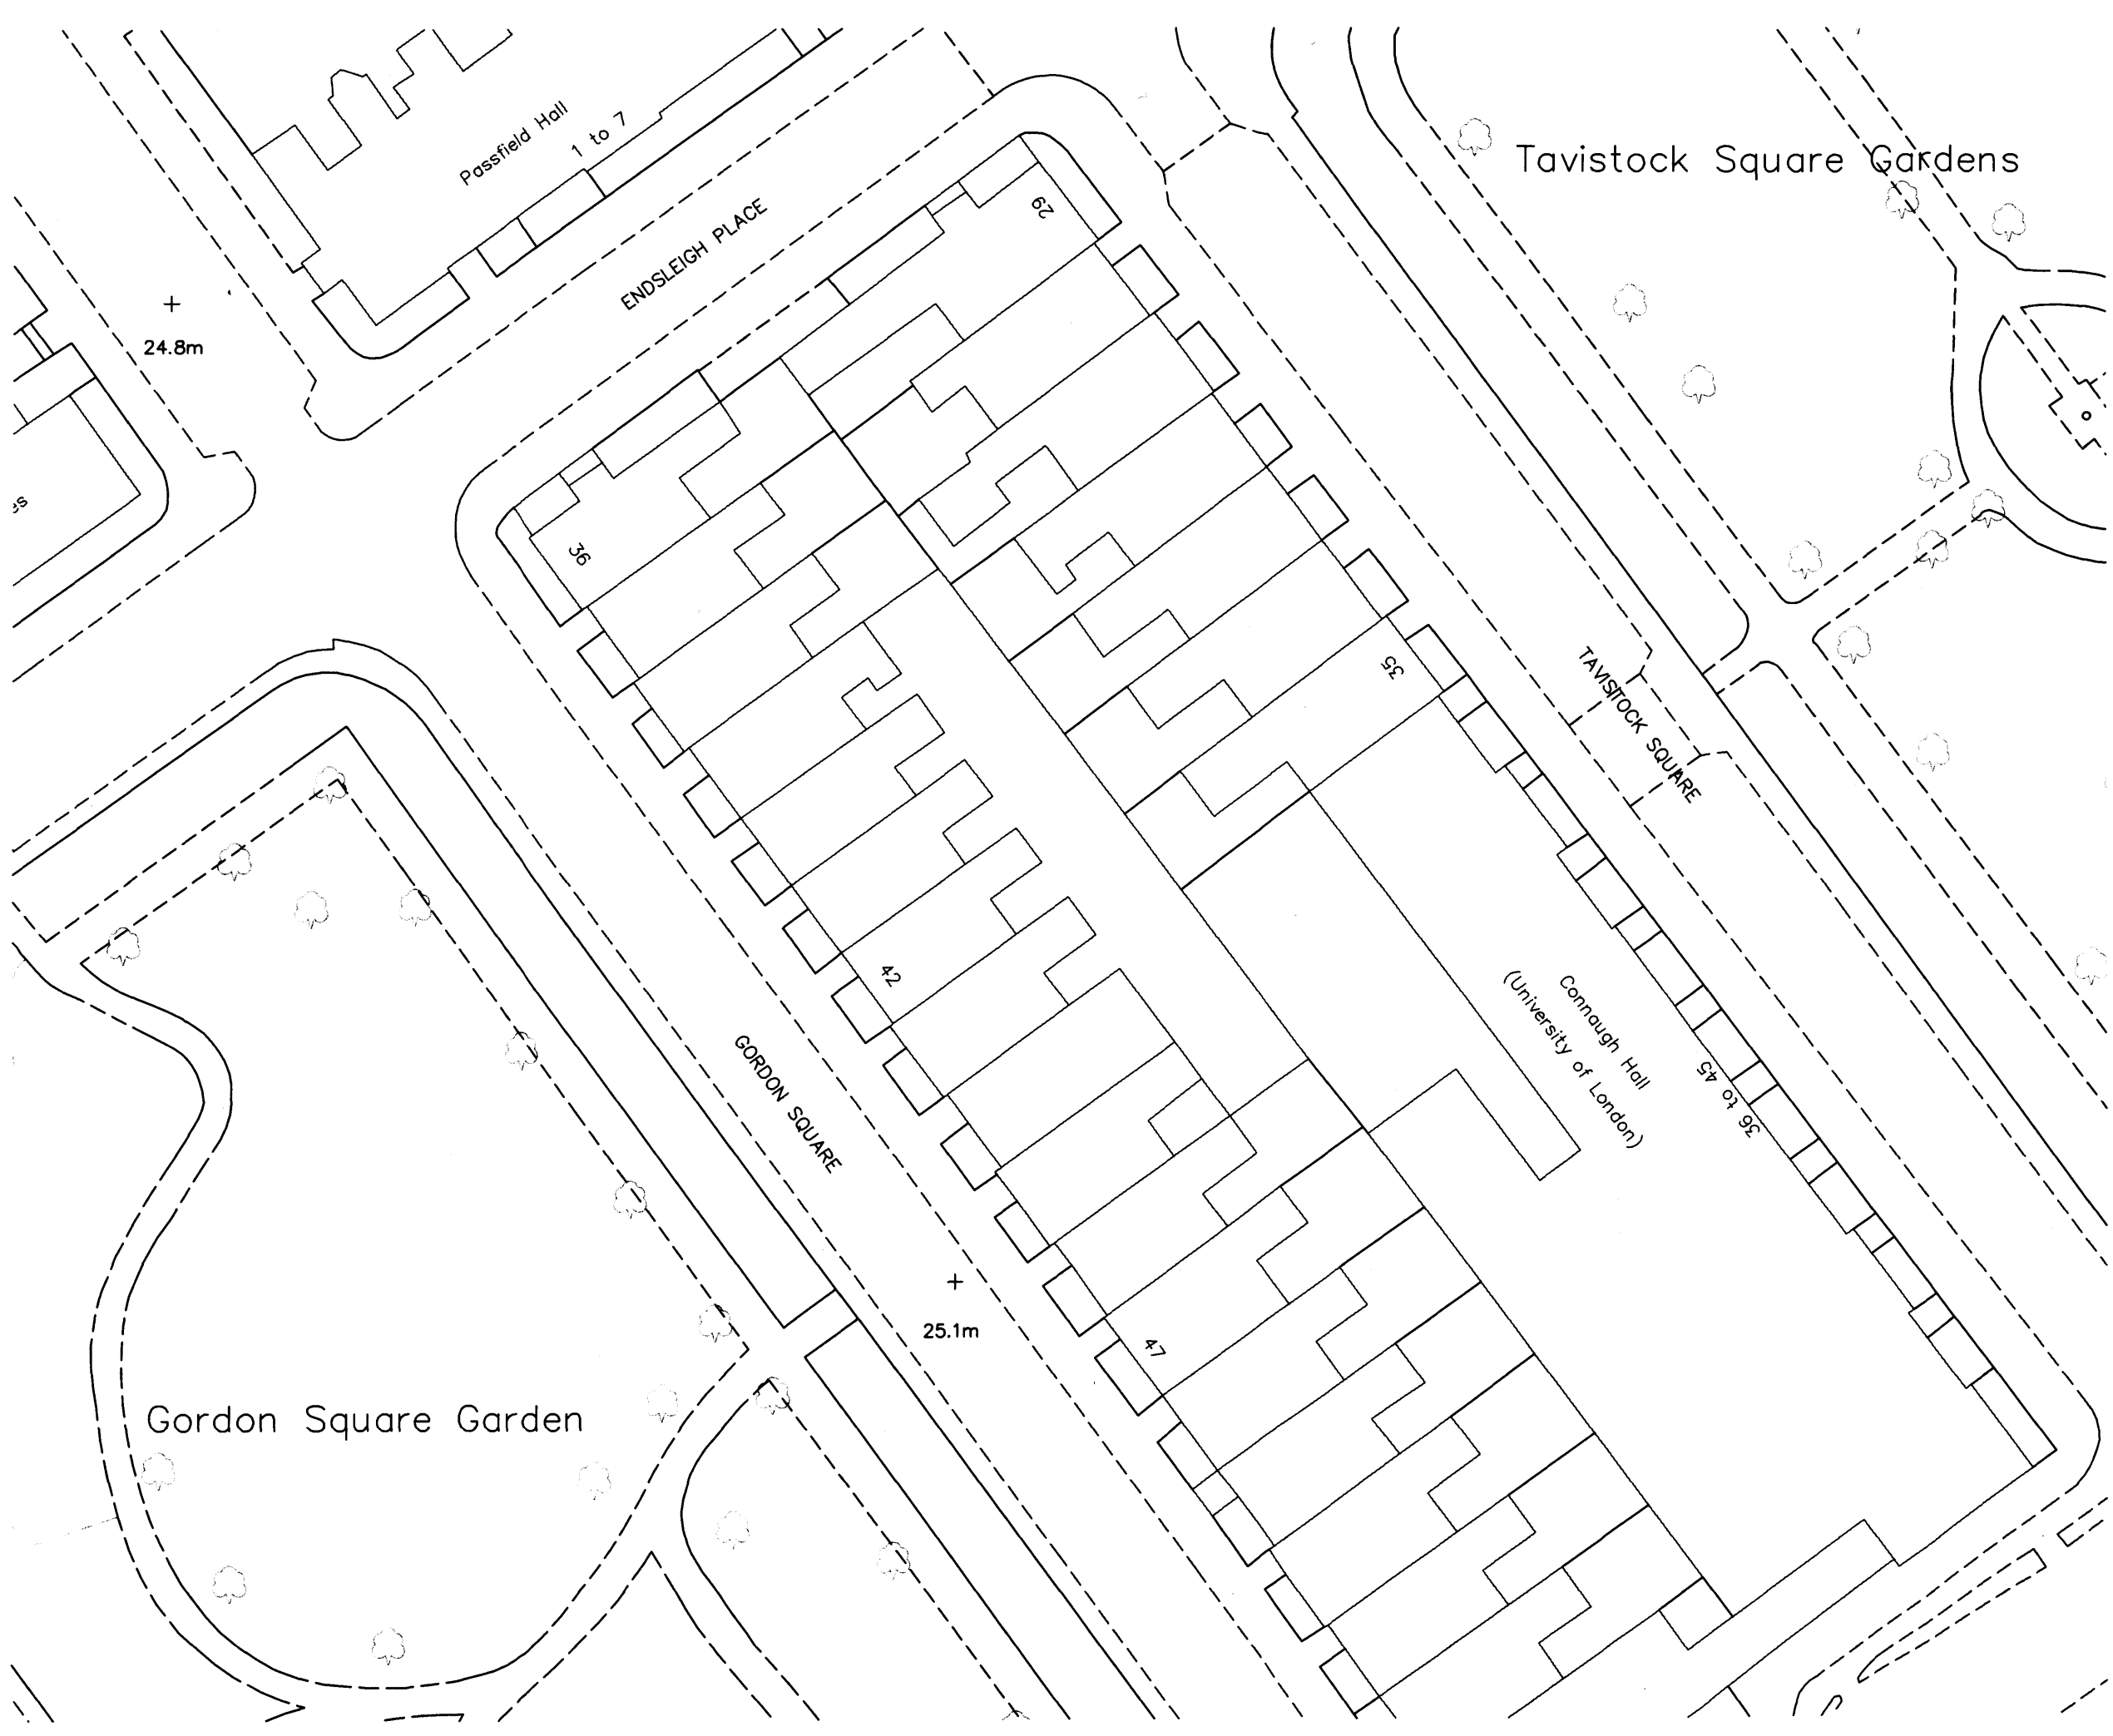

0	INITIAL ISSUE		
REV.	DESCRIPTION	BY	DATE

DRAWN	DATE	CHECKED	DATE	APPRD	DATE
	--/--		--/--	--/--	--/--

CLIENT  
**BIRKBECK COLLEGE**

PROJECT  
**39-41 GORDON SQUARE**

DRAWING TITLE  
**SITE PLAN**

**BAQUS**  
 Construction Consultancy  
**Denley King**  
 DEAN PARK HOUSE, 8 - 10 DEAN PARK CRESCENT  
 BOURNEMOUTH, DORSET, BH1 1HL  
 Tel: 01202 204888 www.baqus.co.uk

DRAWING No. **BDK/29051/SP1**  
 SCALE **1:500** REV.