





Front Elevation

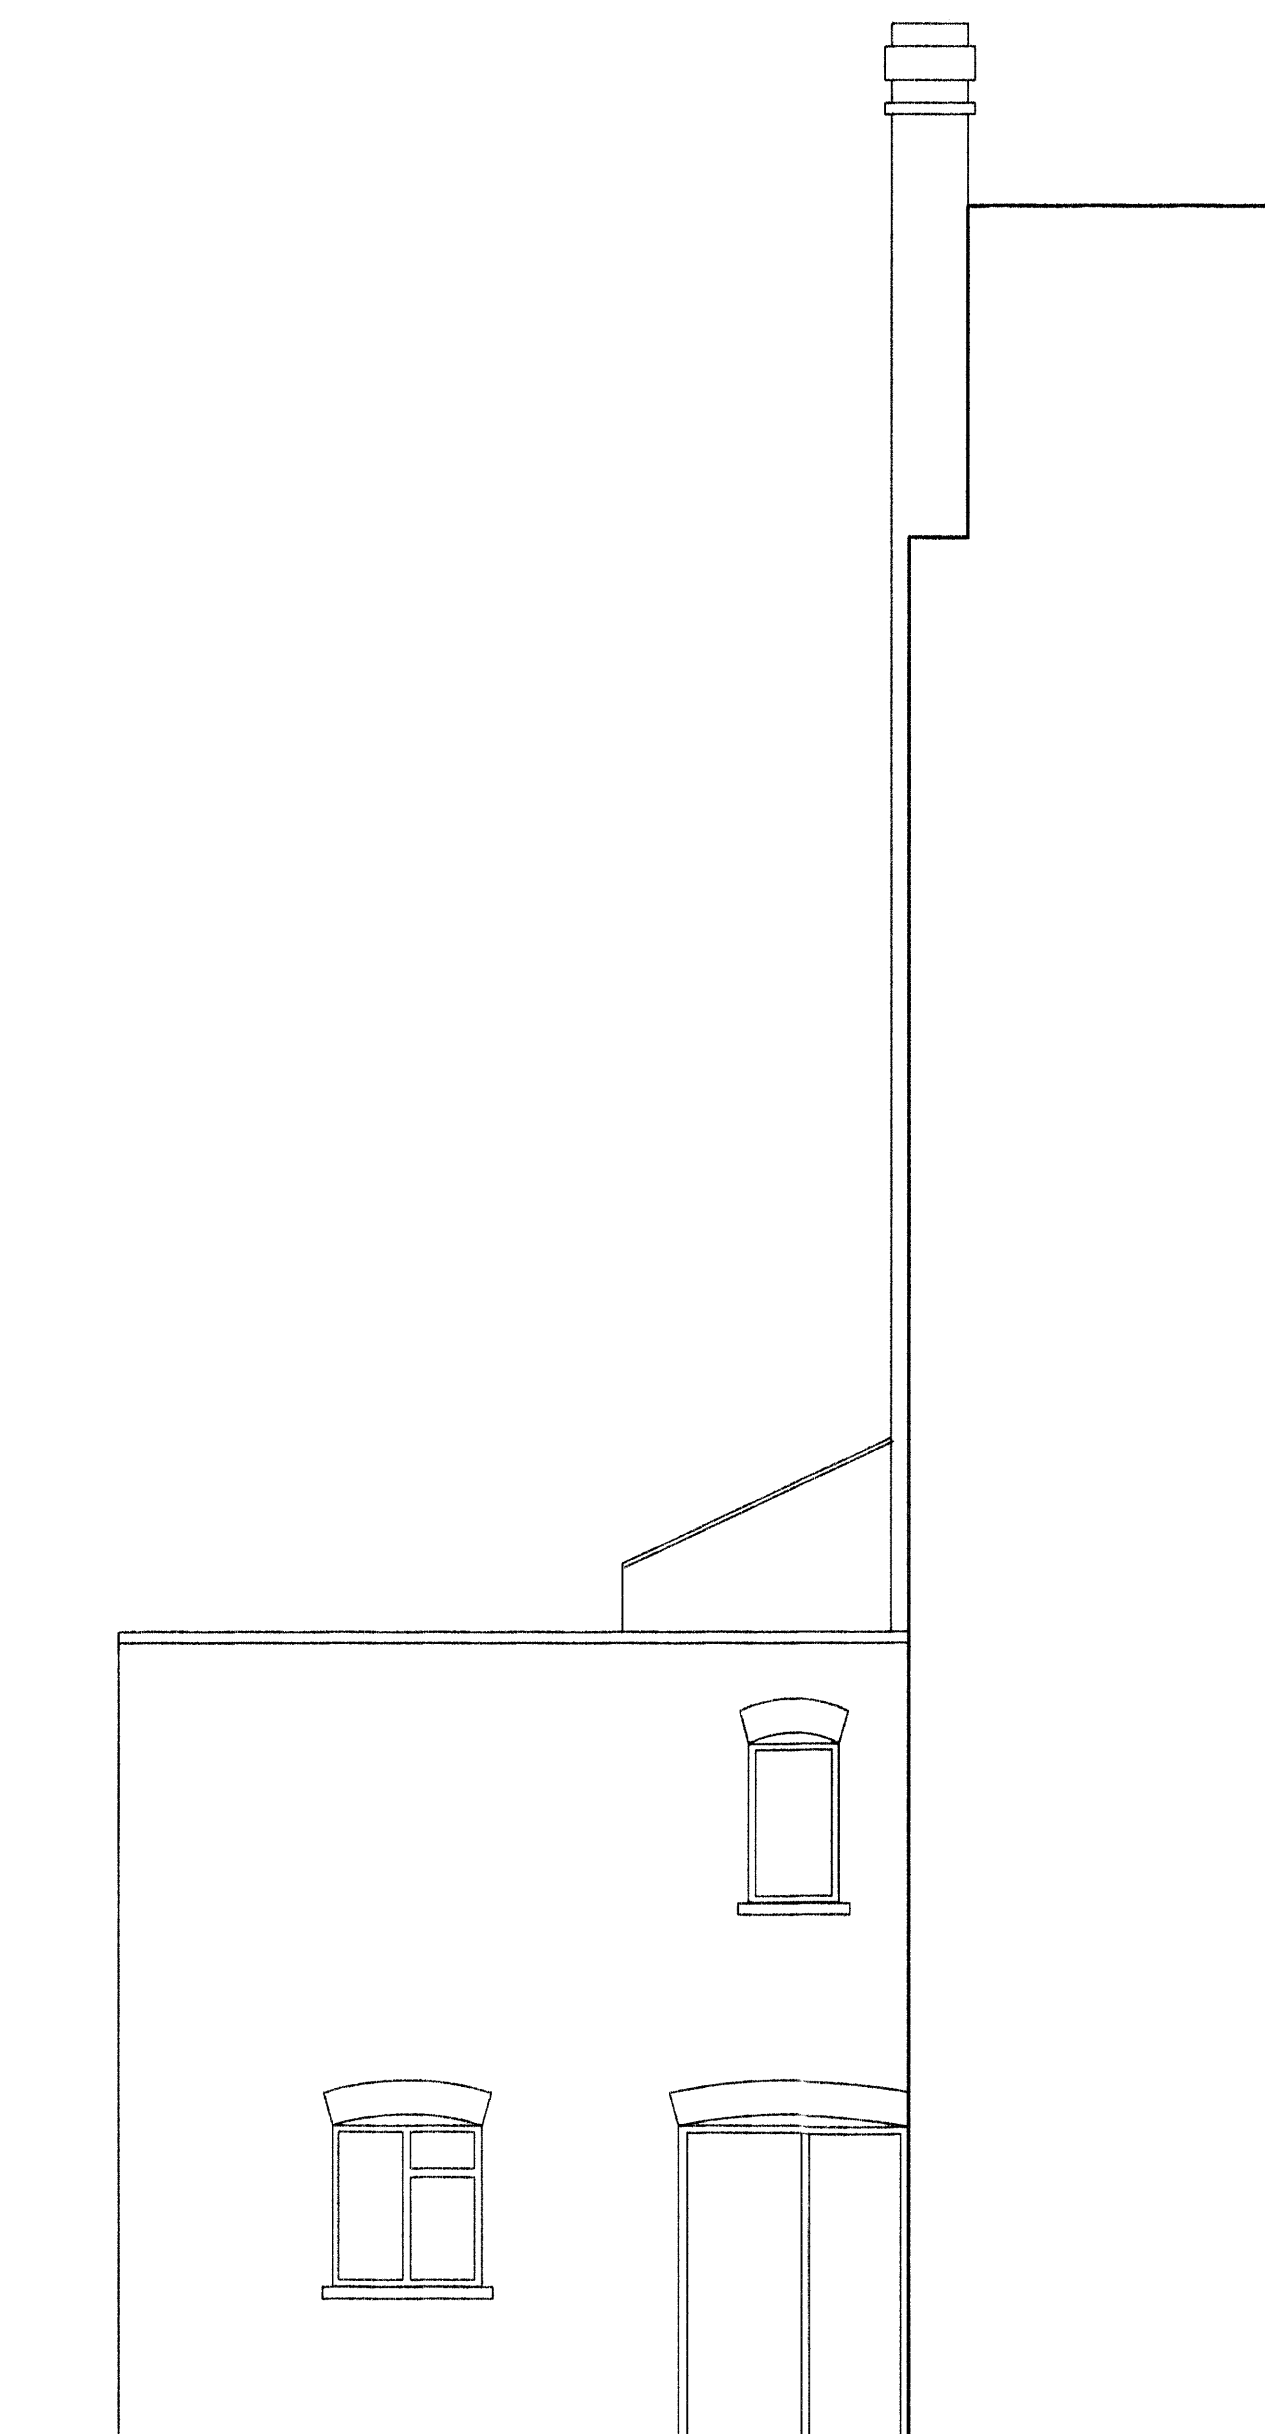


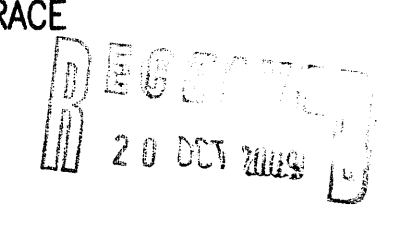
Side Elevation



Rear Elevation

 **Whymark & Moulton**  
Chartered Surveyors &  
Building Engineers  
20 North Street  
Sudbury Suffolk, CO10 1RB  
Tel: 01787 371371 Fax: 01787 319966



Project **33 MORNINGTON TERRACE  
CAMDEN**  
Existing Elevations 

Scale 1:50 Date Oct 2009  
Drawing No 08/102- 06

Amendments