



This drawing may not be reproduced, made use of or issued to a third party without permission of : Baqus Denley King
 DO NOT SCALE - All dimensions to be verified on site
 THIS IS A CAD DRAWING - DO NOT ALTER


1 EXISTING FIRST FLOOR
 1 : 100

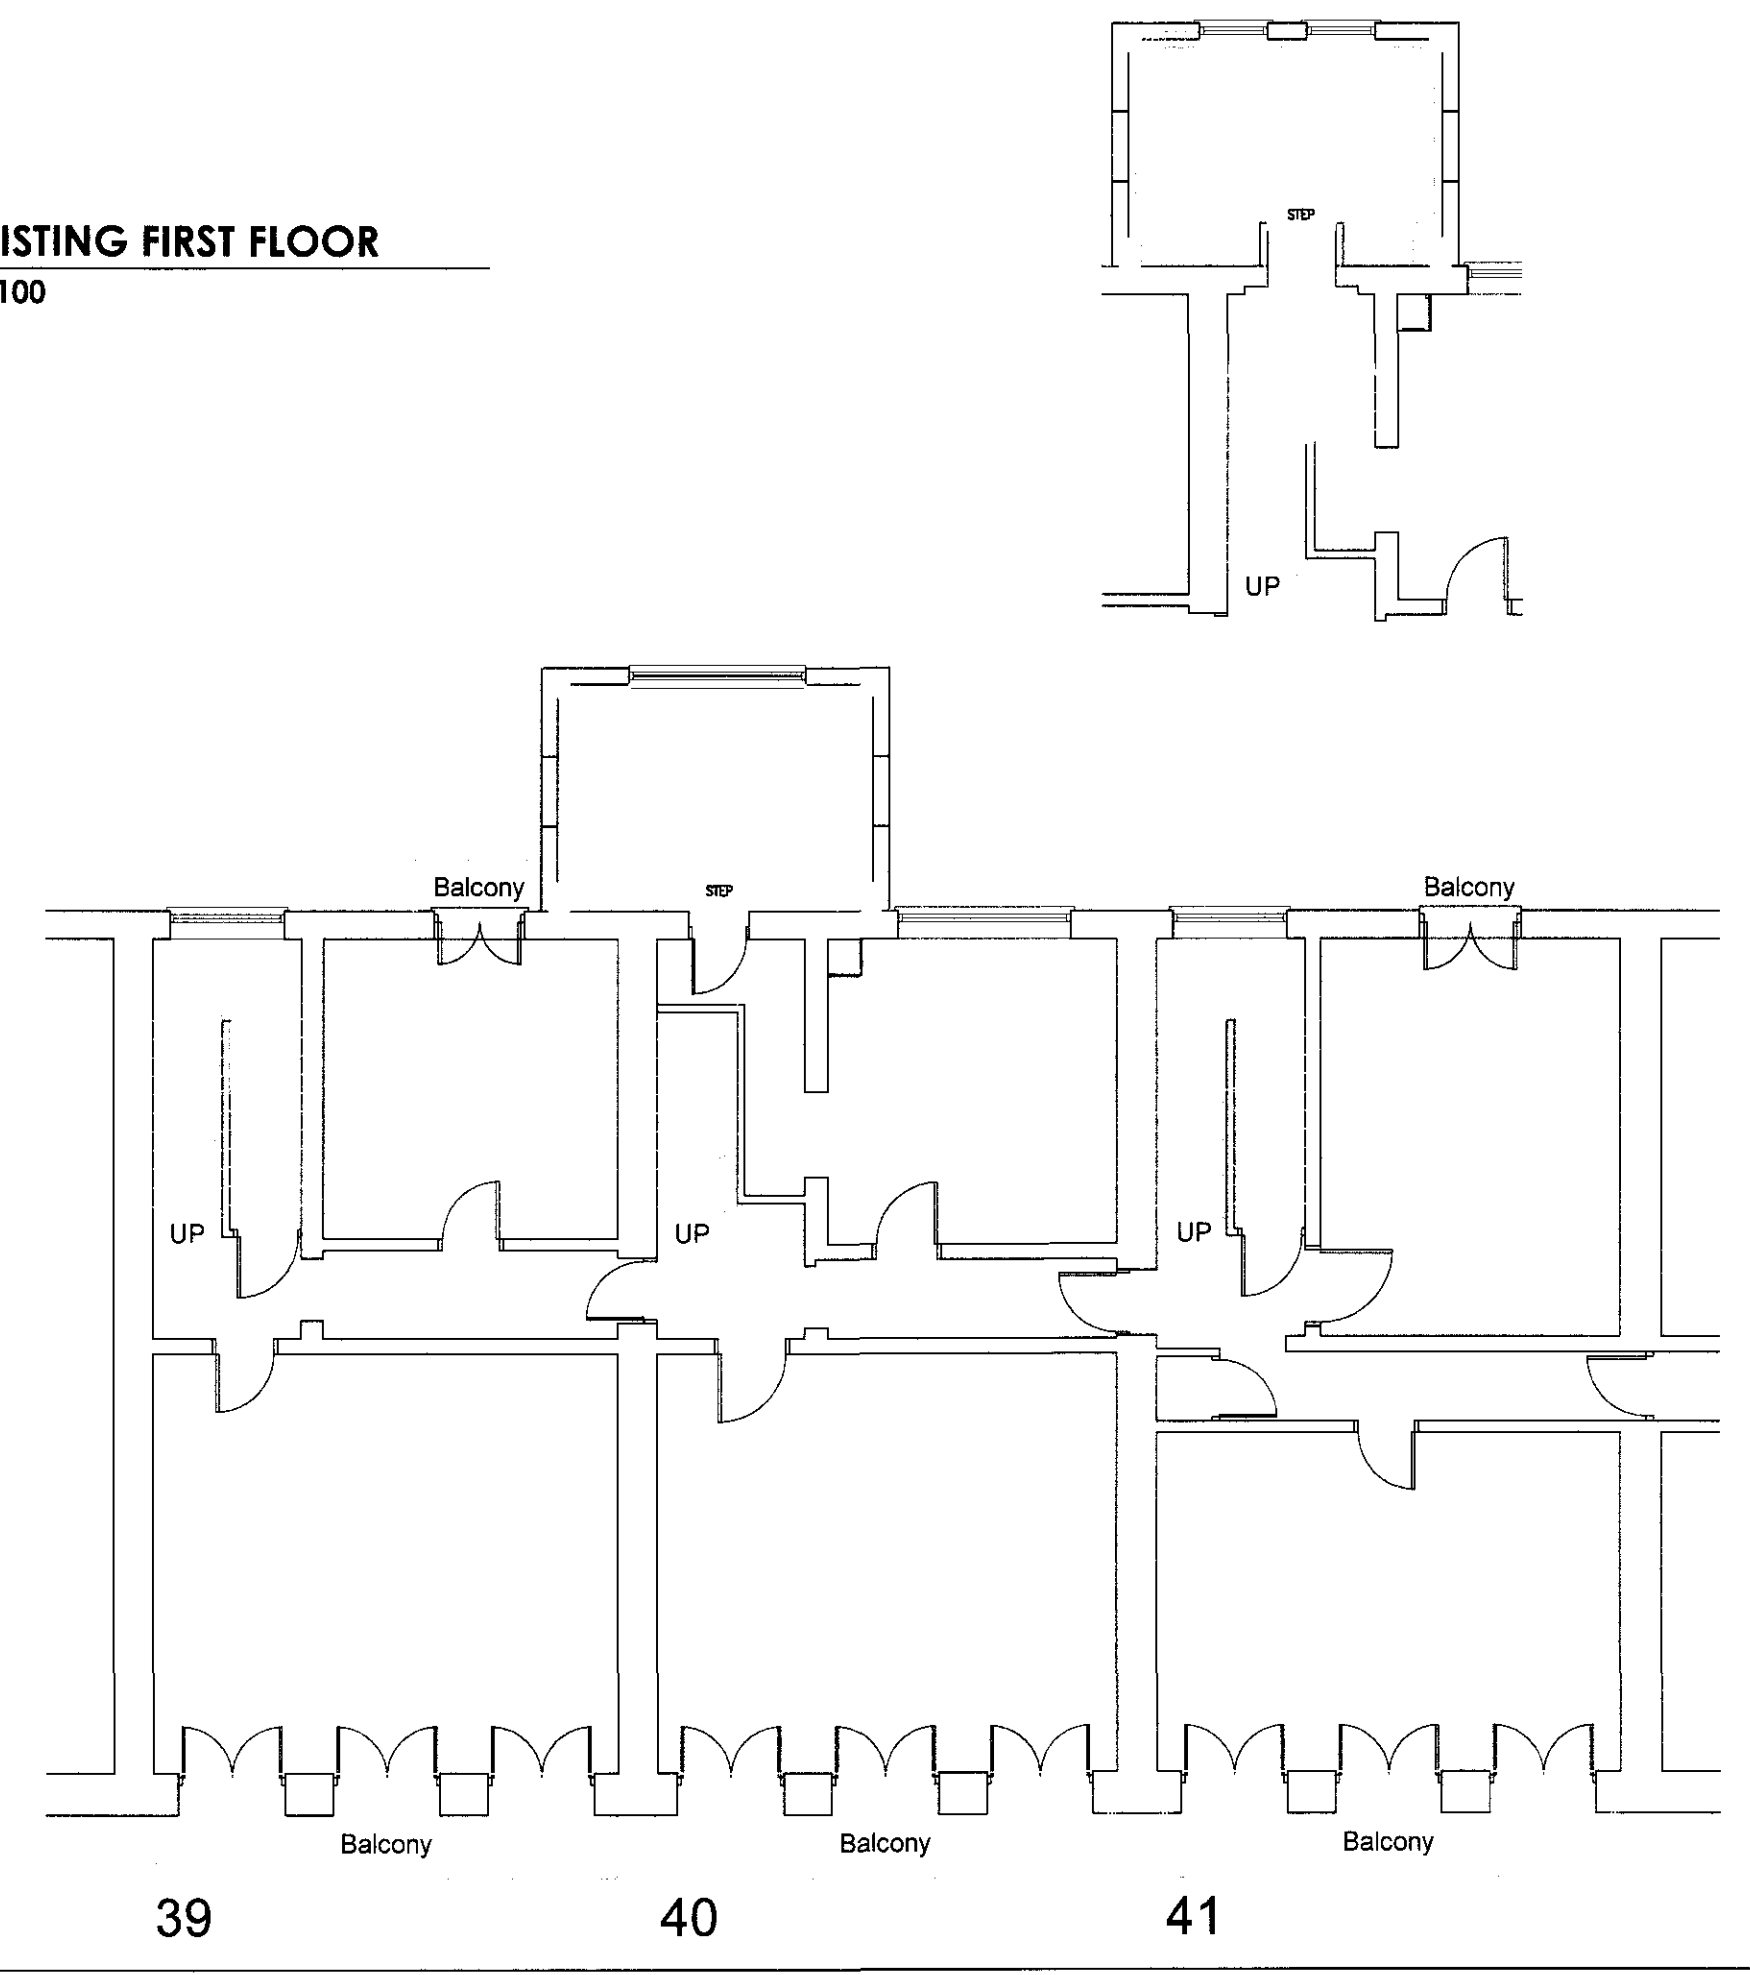

2 EXTENT OF PROPOSED FLOORING AND DECORATIONS
 1 : 100

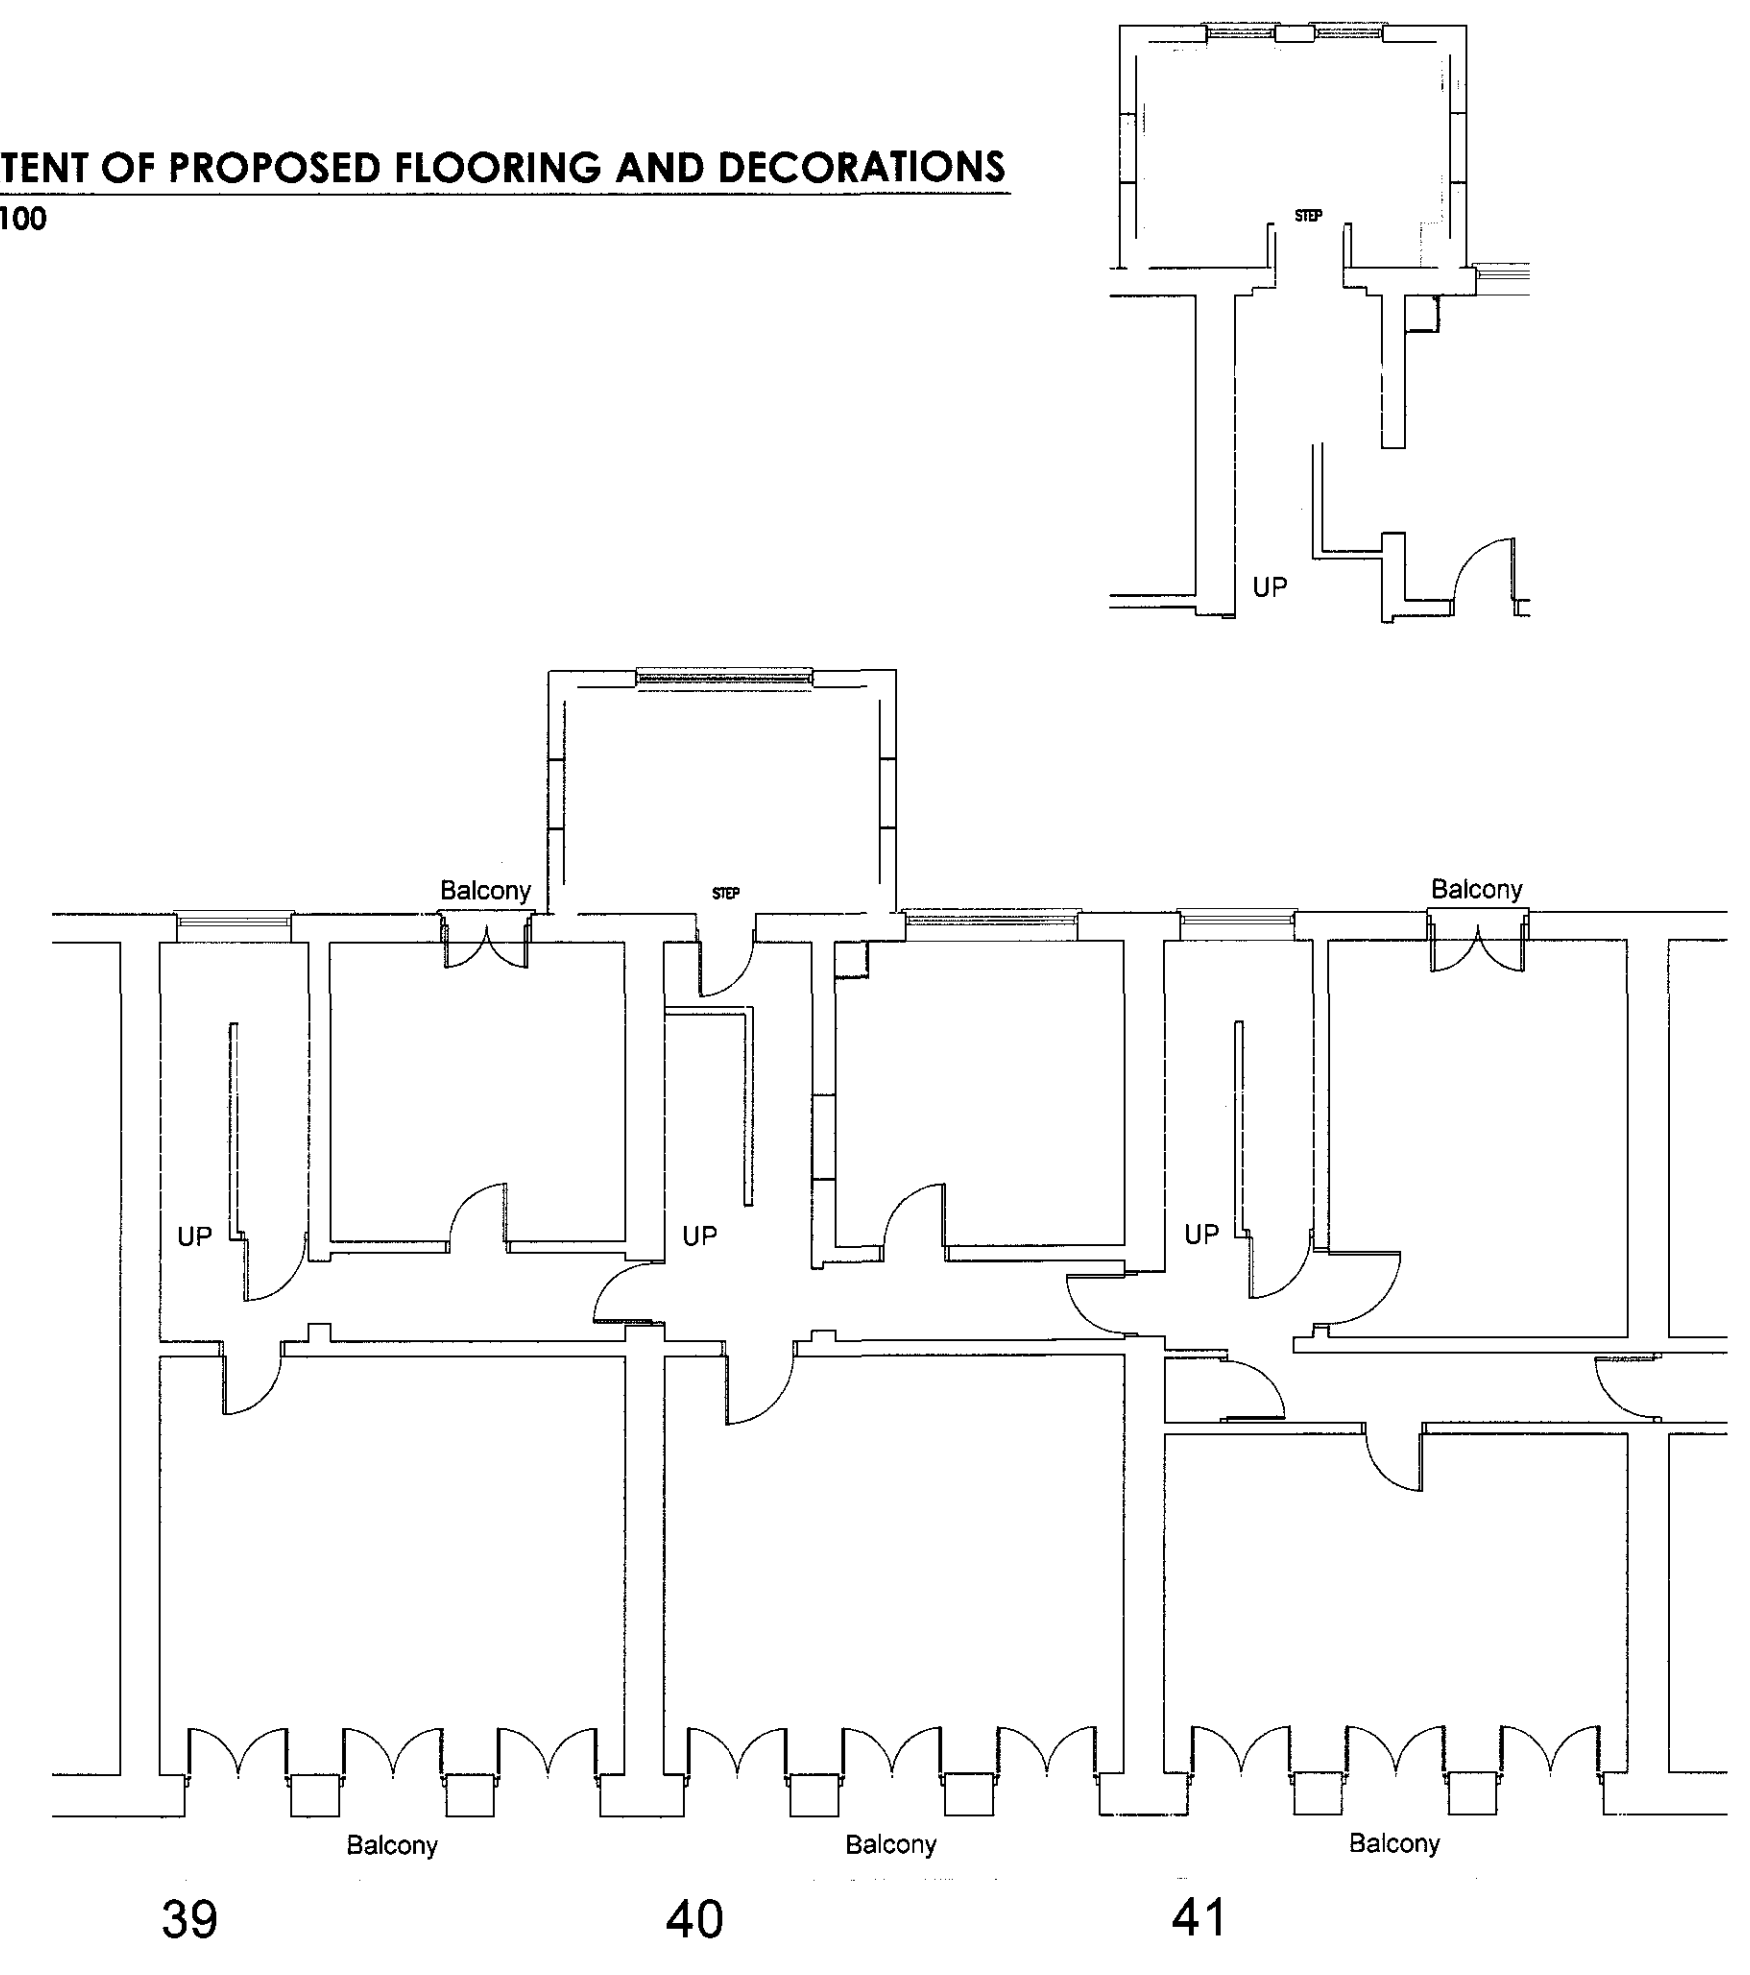

3 PROPOSED WORKS
 1 : 75

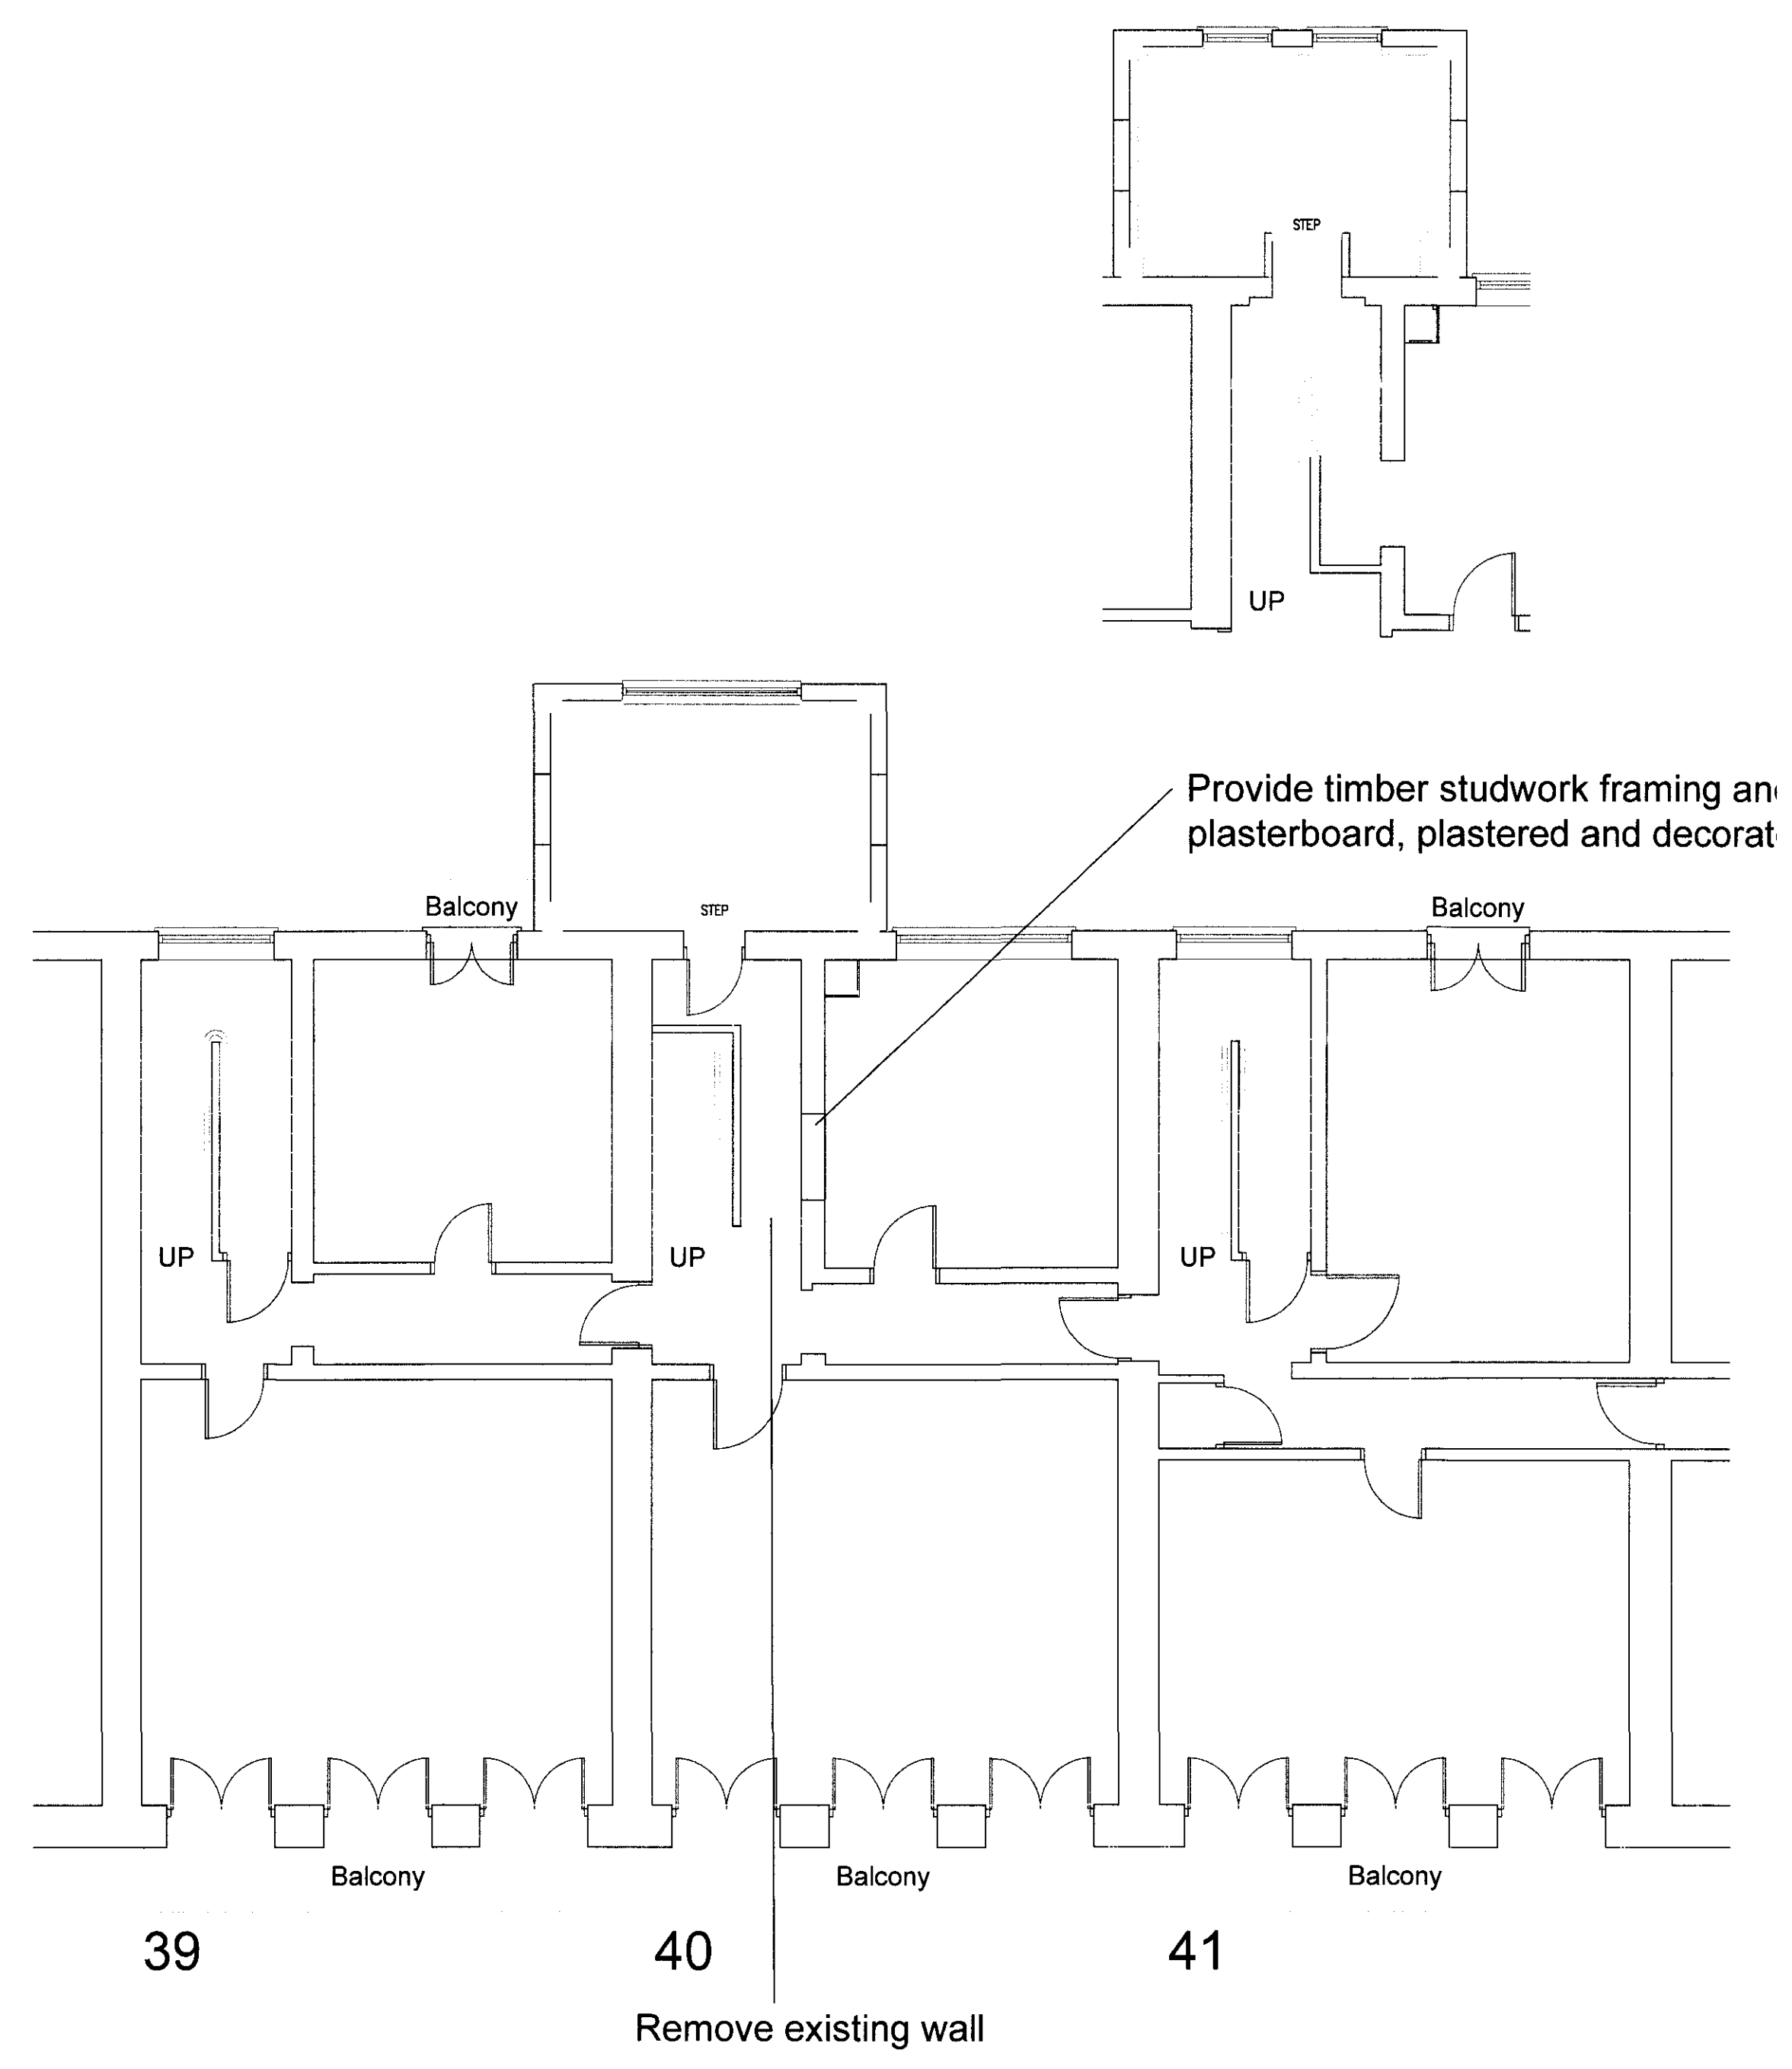

Original Sheet Size A1

LEGEND
 [Symbol] Infill walls of timber stud, plasterboard and plaster finish
 [Symbol] Demolitions

0	INITIAL ISSUE		
REV.	DESCRIPTION	BY	DATE
DRAWN	DATE	CHECKED	DATE
	--/--		--/--
APPRD	DATE		
	--/--		--/--

CLIENT
BIRKBECK COLLEGE

PROJECT
39-41 GORDON SQUARE

DRAWING TITLE
EXISTING AND PROPOSED FIRST FLOOR PLAN

DRAWING No. **BDK/29051/01**
 SCALE **VARIOUS** REV.