

Notes:




DATUM 55.00 A.O.D

ELEVATION 1



DATUM 55.00 A.O.D

ELEVATION 2

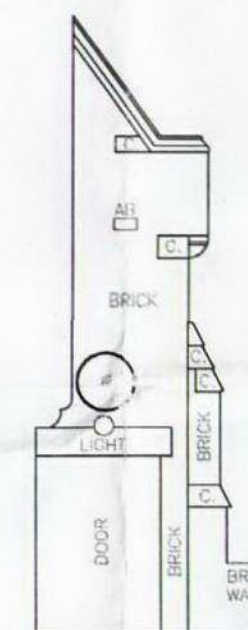

DATUM 55.00 A.O.D

ELEVATION 3

Amendments:

B	Planning Drawings	15.09.2009
A	Tender Drawing	09.09.2009

Drawing type:

Planning

Client:

London Borough of Camden
Crowndale Centre, London

Project:

Emmanuel Church Hall
Broomsleigh Street, West Hampstead

Title:

Existing Elevations

Scale: 1:100 @ A1 Date: 09.09.2009

Drawn: SDJ Checked: SEB

Drg.no: ECH.EE.01

Rev: B


Watts.

Watts Group PLC
1 Great Tower Street
London EC3R 5AA

T: +44 (0)20 7280 8000
F: +44 (0)20 7280 8001

W: Watts-international.com

Notes:

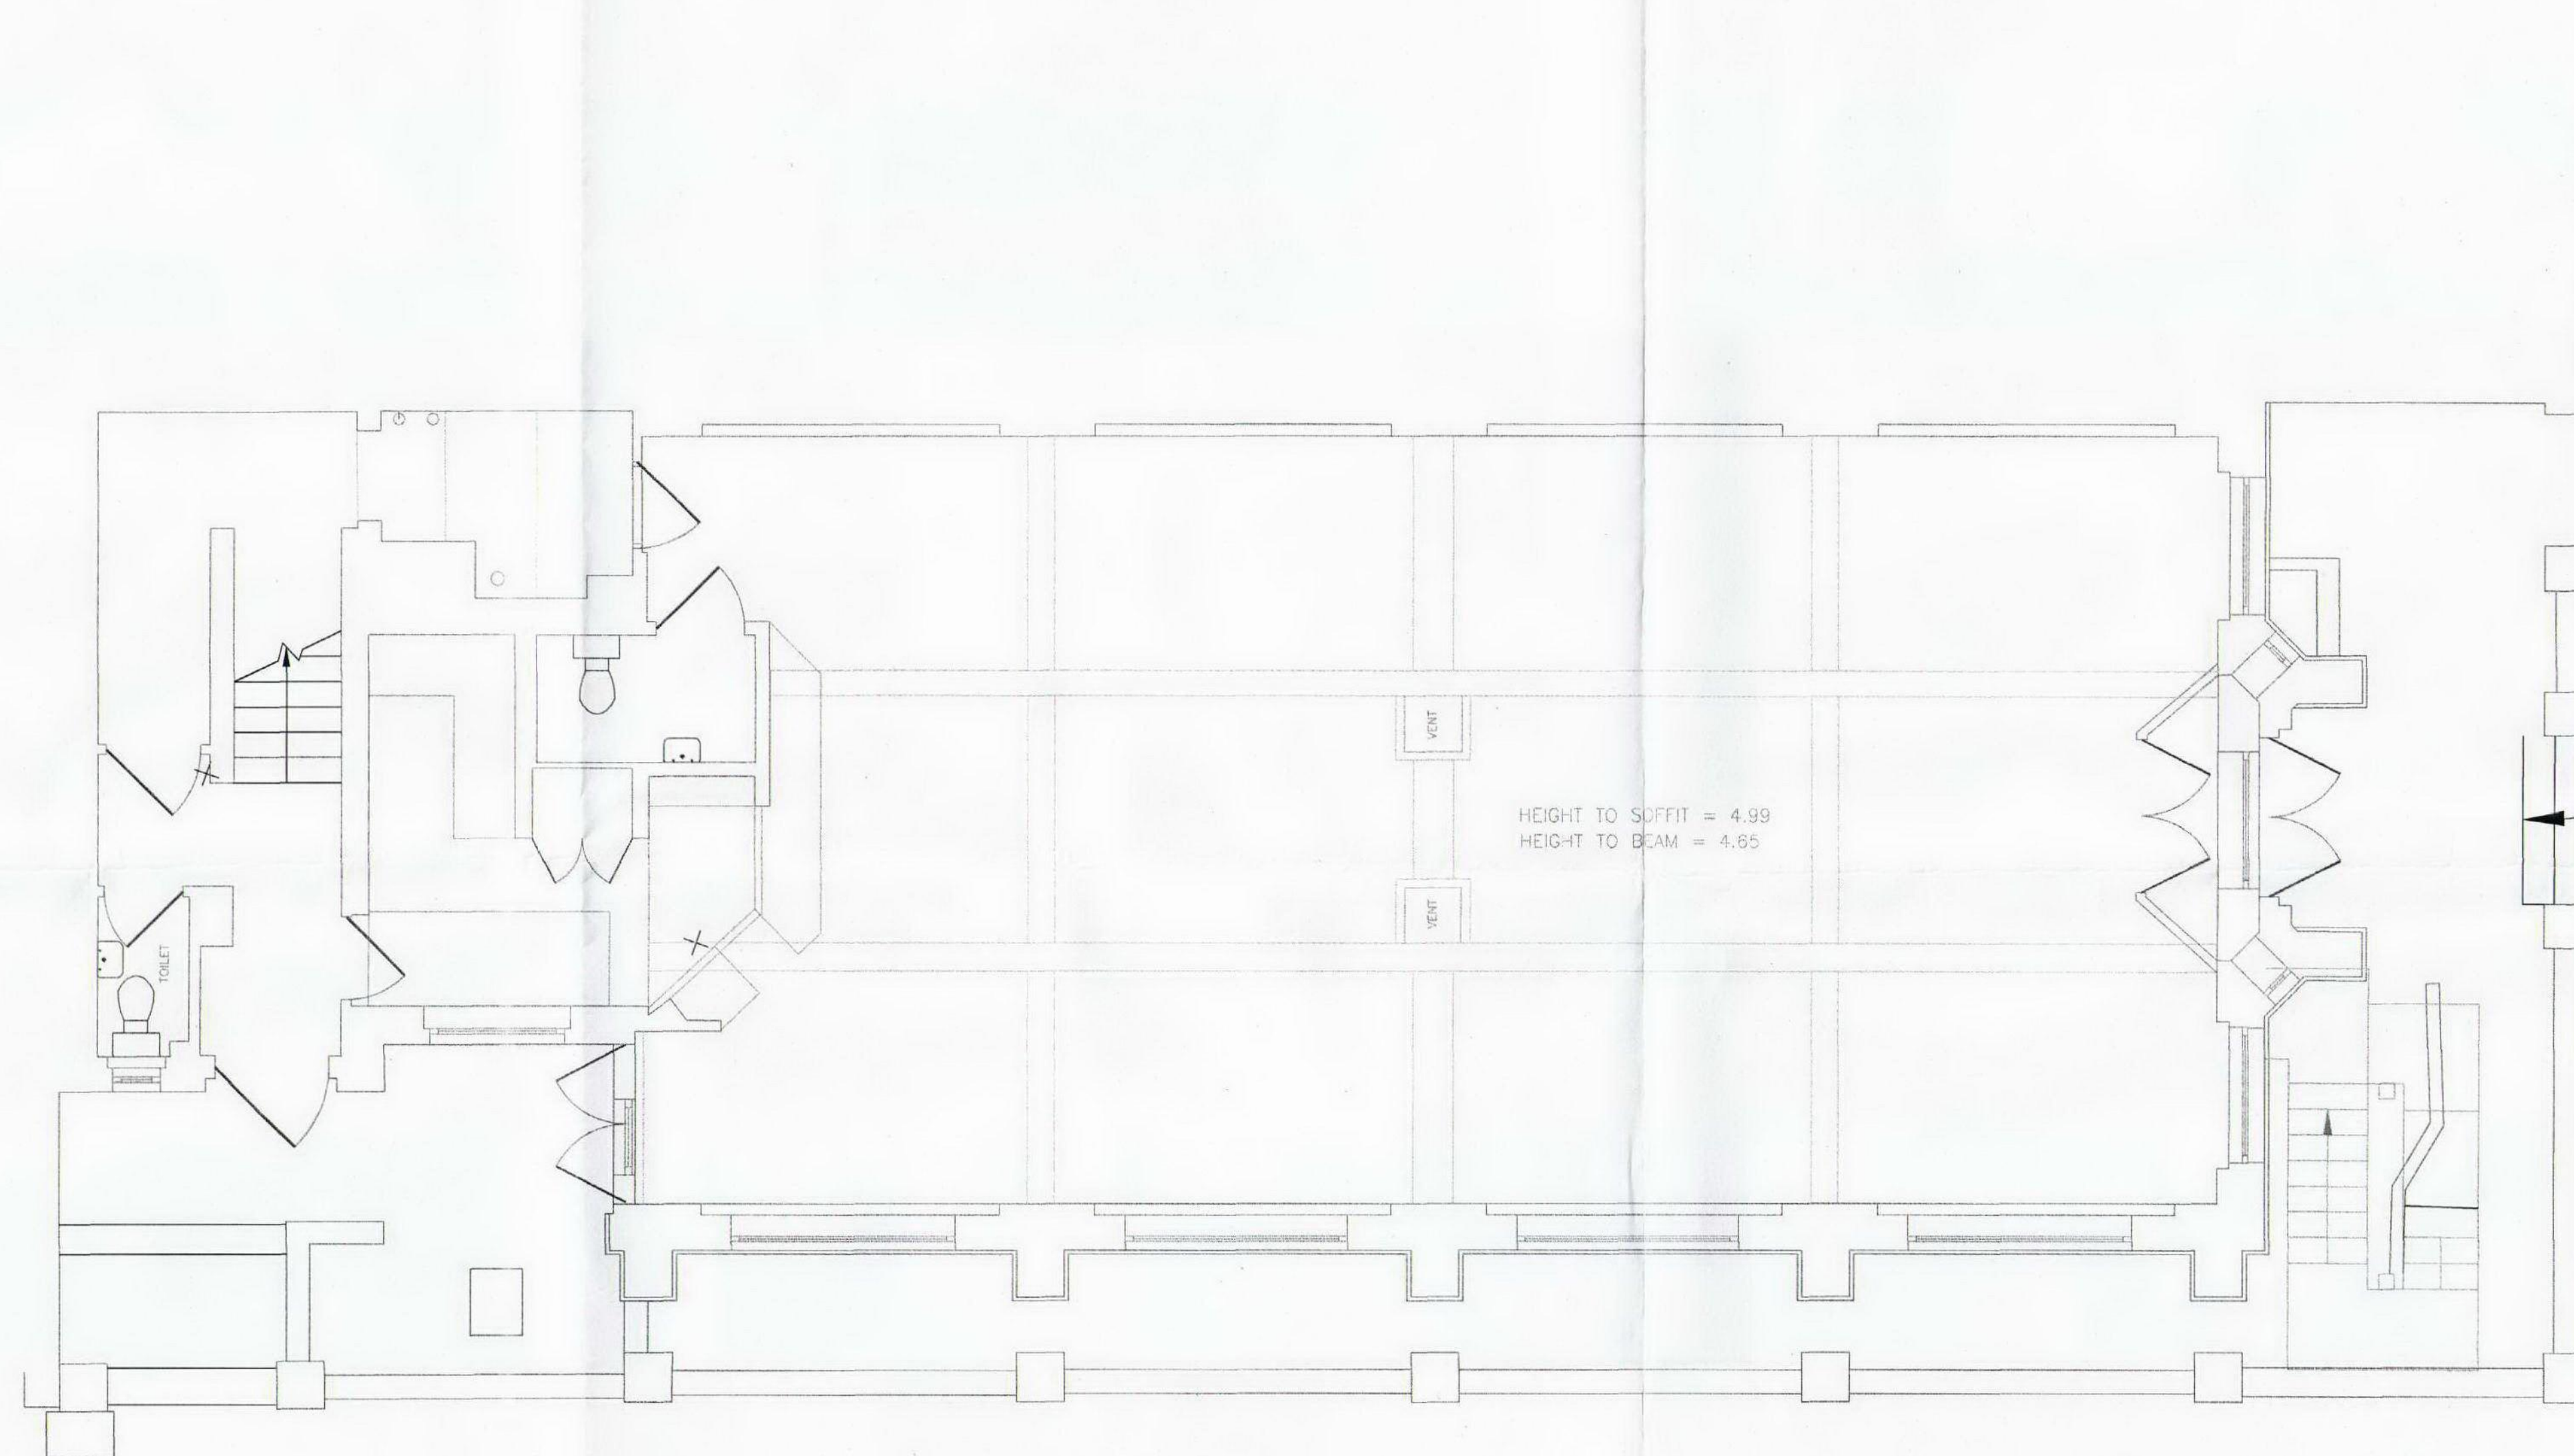

Amendments:

B	Tender Drawings	15.09.2009
A	Tender	08.09.2009

Drawing type:

Planning

Client:

London Borough of Camden
Crowndale Centre, London

Project:

Emmanuel Church Hall
Broomsleigh Street, West Hampstead

Title:

Existing Ground Floor Plan

Scale: 1:50 @ A1 Date: 08.09.2009

Drawn: SDJ Checked: SEB

Drg.no: ECH.EGF.01

Rev: B


Watts.

Watts Group PLC
1 Great Tower Street
London EC3R 5AA


T: +44 (0)20 7280 8000
F: +44 (0)20 7280 8001

W: Watts-international.com


Notes:

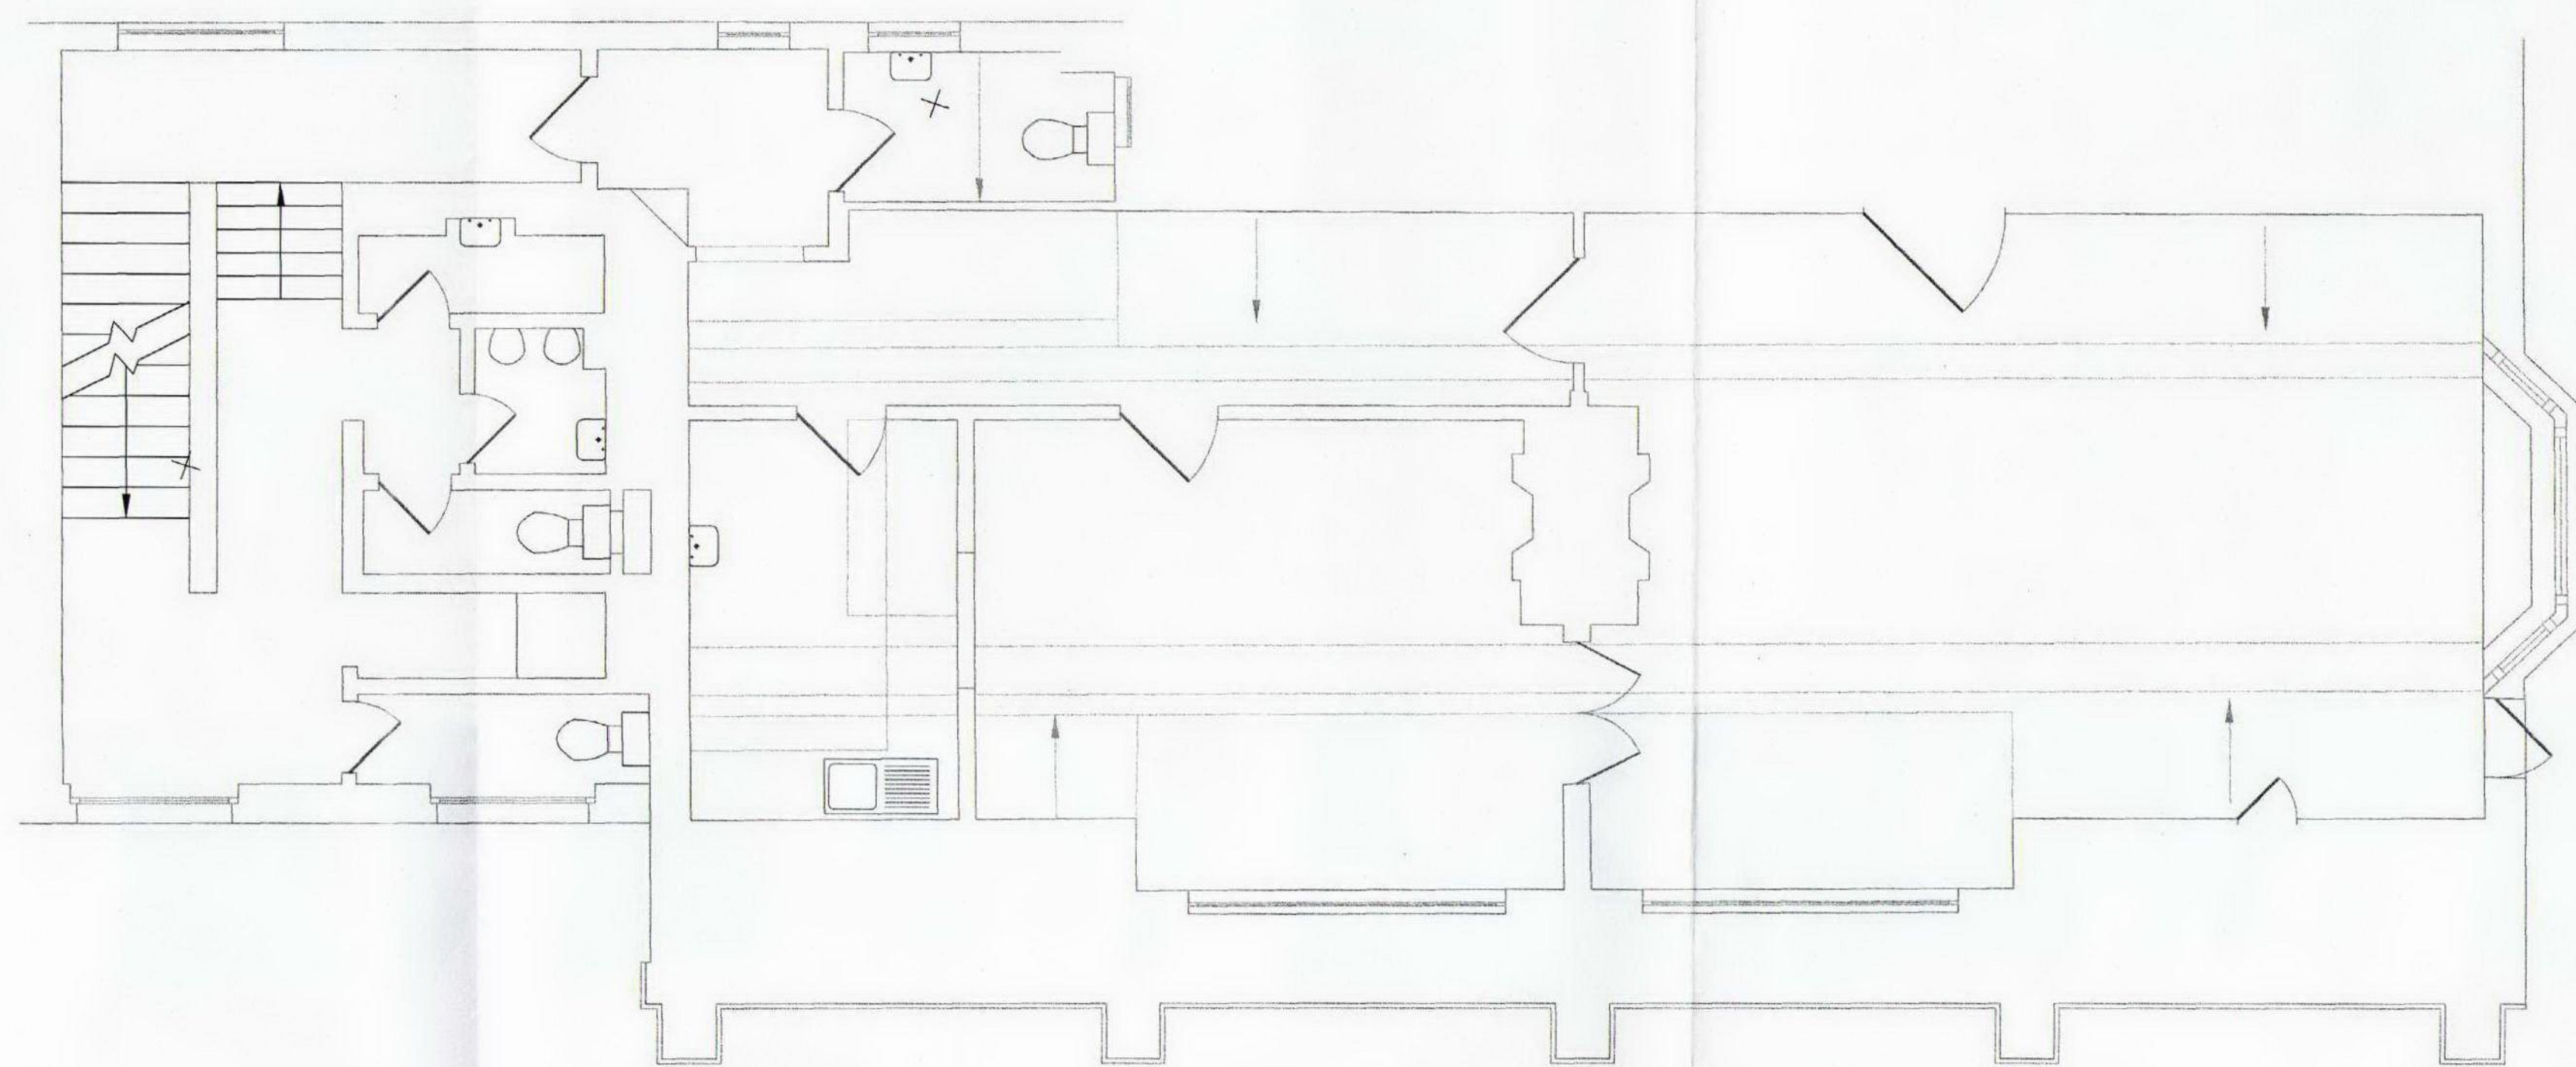

FIRST FLOOR

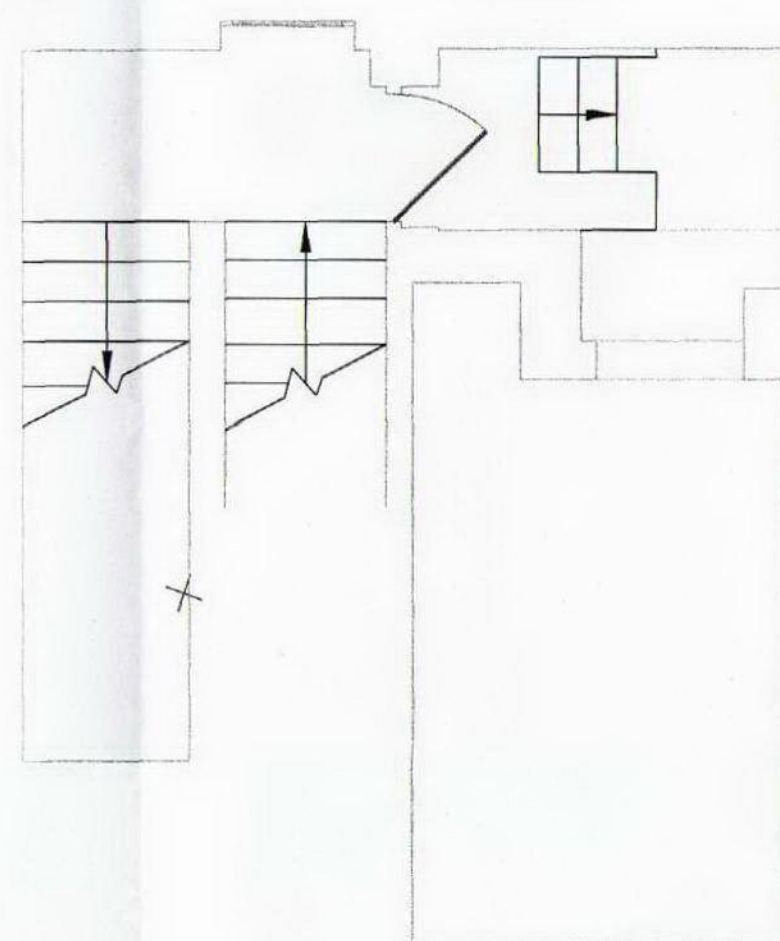

MEZZANINE LEVEL

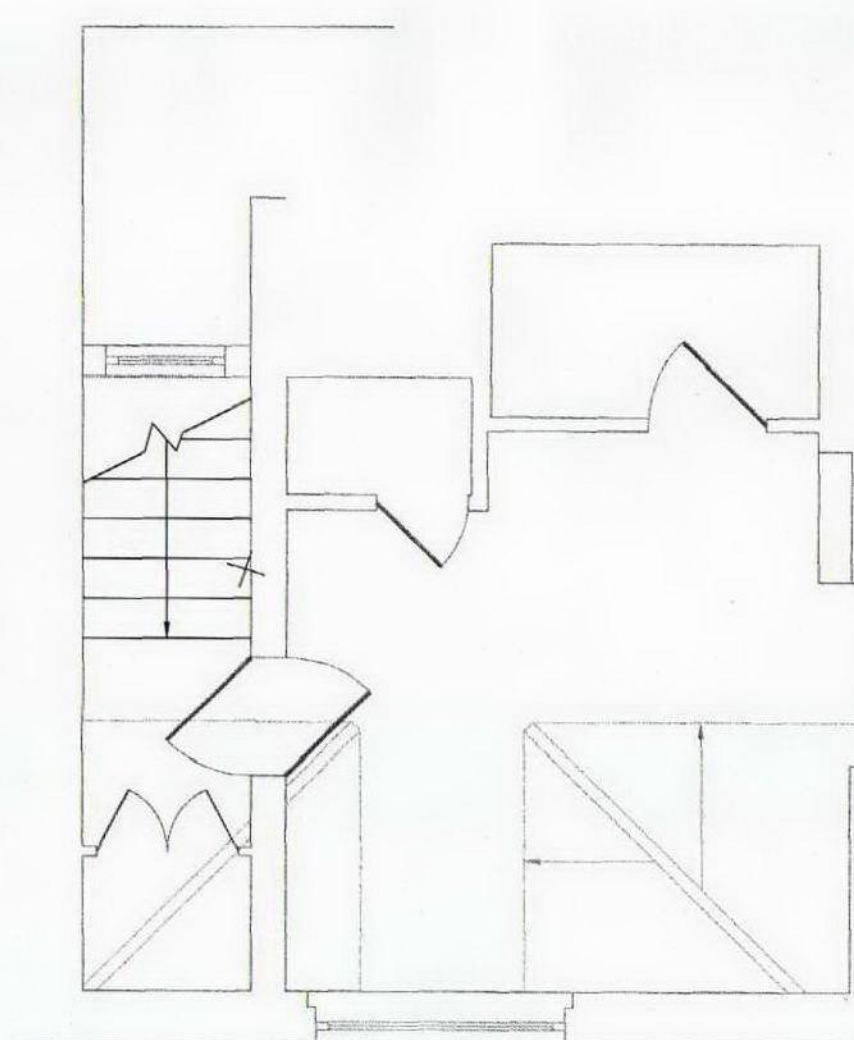

SECOND FLOOR LEVEL

Amendments:

B Planning 15.09.2009
A Tender 08.09.2009

Drawing type:
Planning

Client:
London Borough of Camden
Crowndale Centre, London

Project:
Emmanuel Church Hall
Broomsleigh Street, West Hampstead

Title:
Existing First/Mezzanine
Second Floor Plans

Scale: 1:50 @ A1 Date: 08.09.2009

Drawn: SDJ Checked: SEB

Drg.no: ECH.EFF.01

Rev: B

Watts.

Watts Group PLC
1 Great Tower Street
London EC3R 5AA

T: +44 (0)20 7280 8000
F: +44 (0)20 7280 8001

W: Watts-international.com