

Do not scale from this drawing
All dimensions to be checked on site

Notes

Amendments

By: [Signature]
For: [Signature]

Drawing type:

Planning

Client:

London Borough of Camden
Crowndale Centre, London

Project:

Emmanuel Church Hall
Broomsleigh Street, West Hampstead

Title:

Proposed Elevations

Scale: 1:100 @ A1 Date: 08.09.2009

Drawn: SDJ Checked: SEB

Drg.no: ECH.PE.01

Rev: B

Watts

Watts Group PLC
1 Great Tower Street
London EC3R 5AA

T: +44 (0)20 7280 8000
F: +44 (0)20 7280 8001


W: www.watts.co.uk



ELEVATION 1




ELEVATION 2

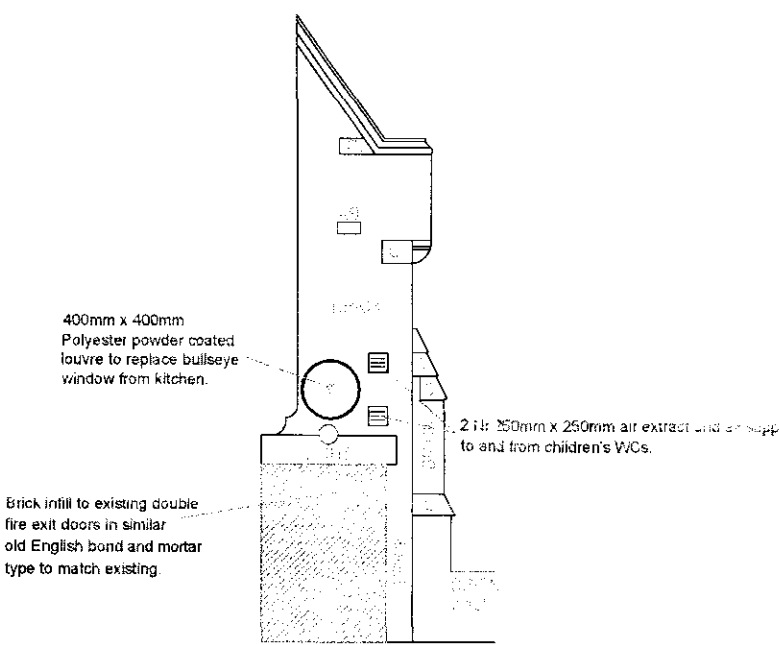

ELEVATION 3

Do not scale from this drawing
All dimensions to be checked on site

Notes:

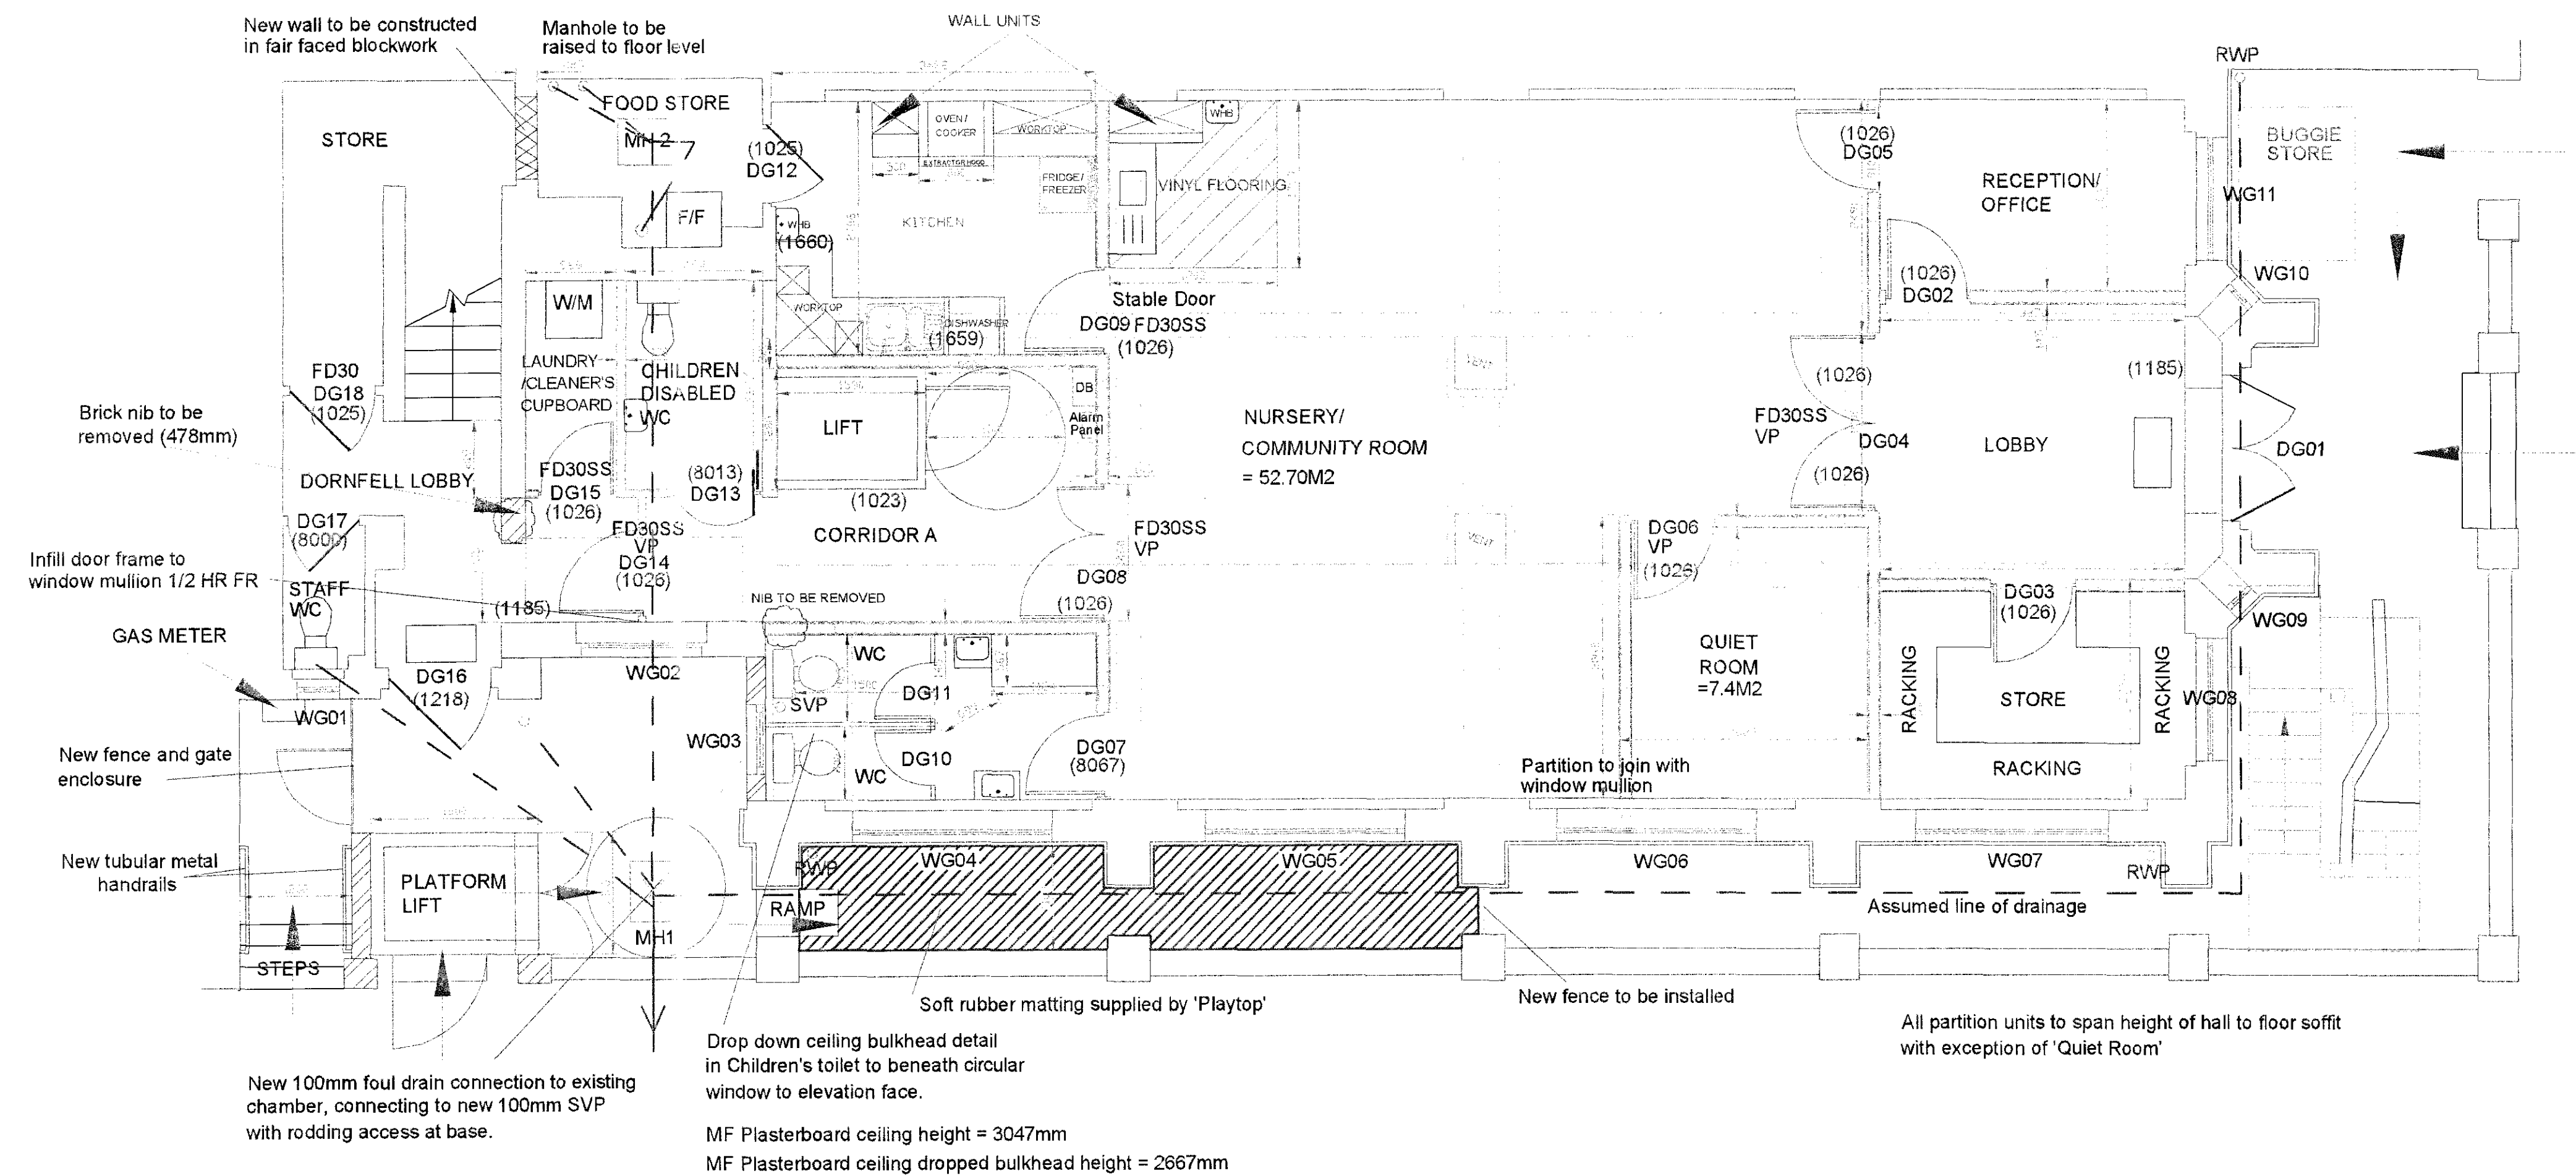

BROOMSLEIGH STREET

DORNFELL STREET

Amendments:

E	Final design	18.09.09
F	Tenders	18.09.09
G	Design Team Meeting Alternatives	24.09.09
H	Minor Alterations	28.09.09
A	Layout Drawings	21.07.2009

Drawing type:

Planning

Client:

London Borough of Camden
Crowndale Centre, London

Project:

Emmanuel Church Hall
Broomsleigh Street, West Hampstead

Title:

Proposed Ground Floor Plan

Scale: 1:50 @ A1 Date: 08.09.2009

Drawn: SDJ Checked: SEB

Dwg no: ECH.PGD.01

Rev: D


Watts

Watts Group PLC
1 Great Tower Street
London EC3R 5AA


T: +44 (0)20 7280 8000
F: +44 (0)20 7280 8001
W: Watts-international.com

Do not scale from this drawing
All dimensions to be checked on site


Notes:

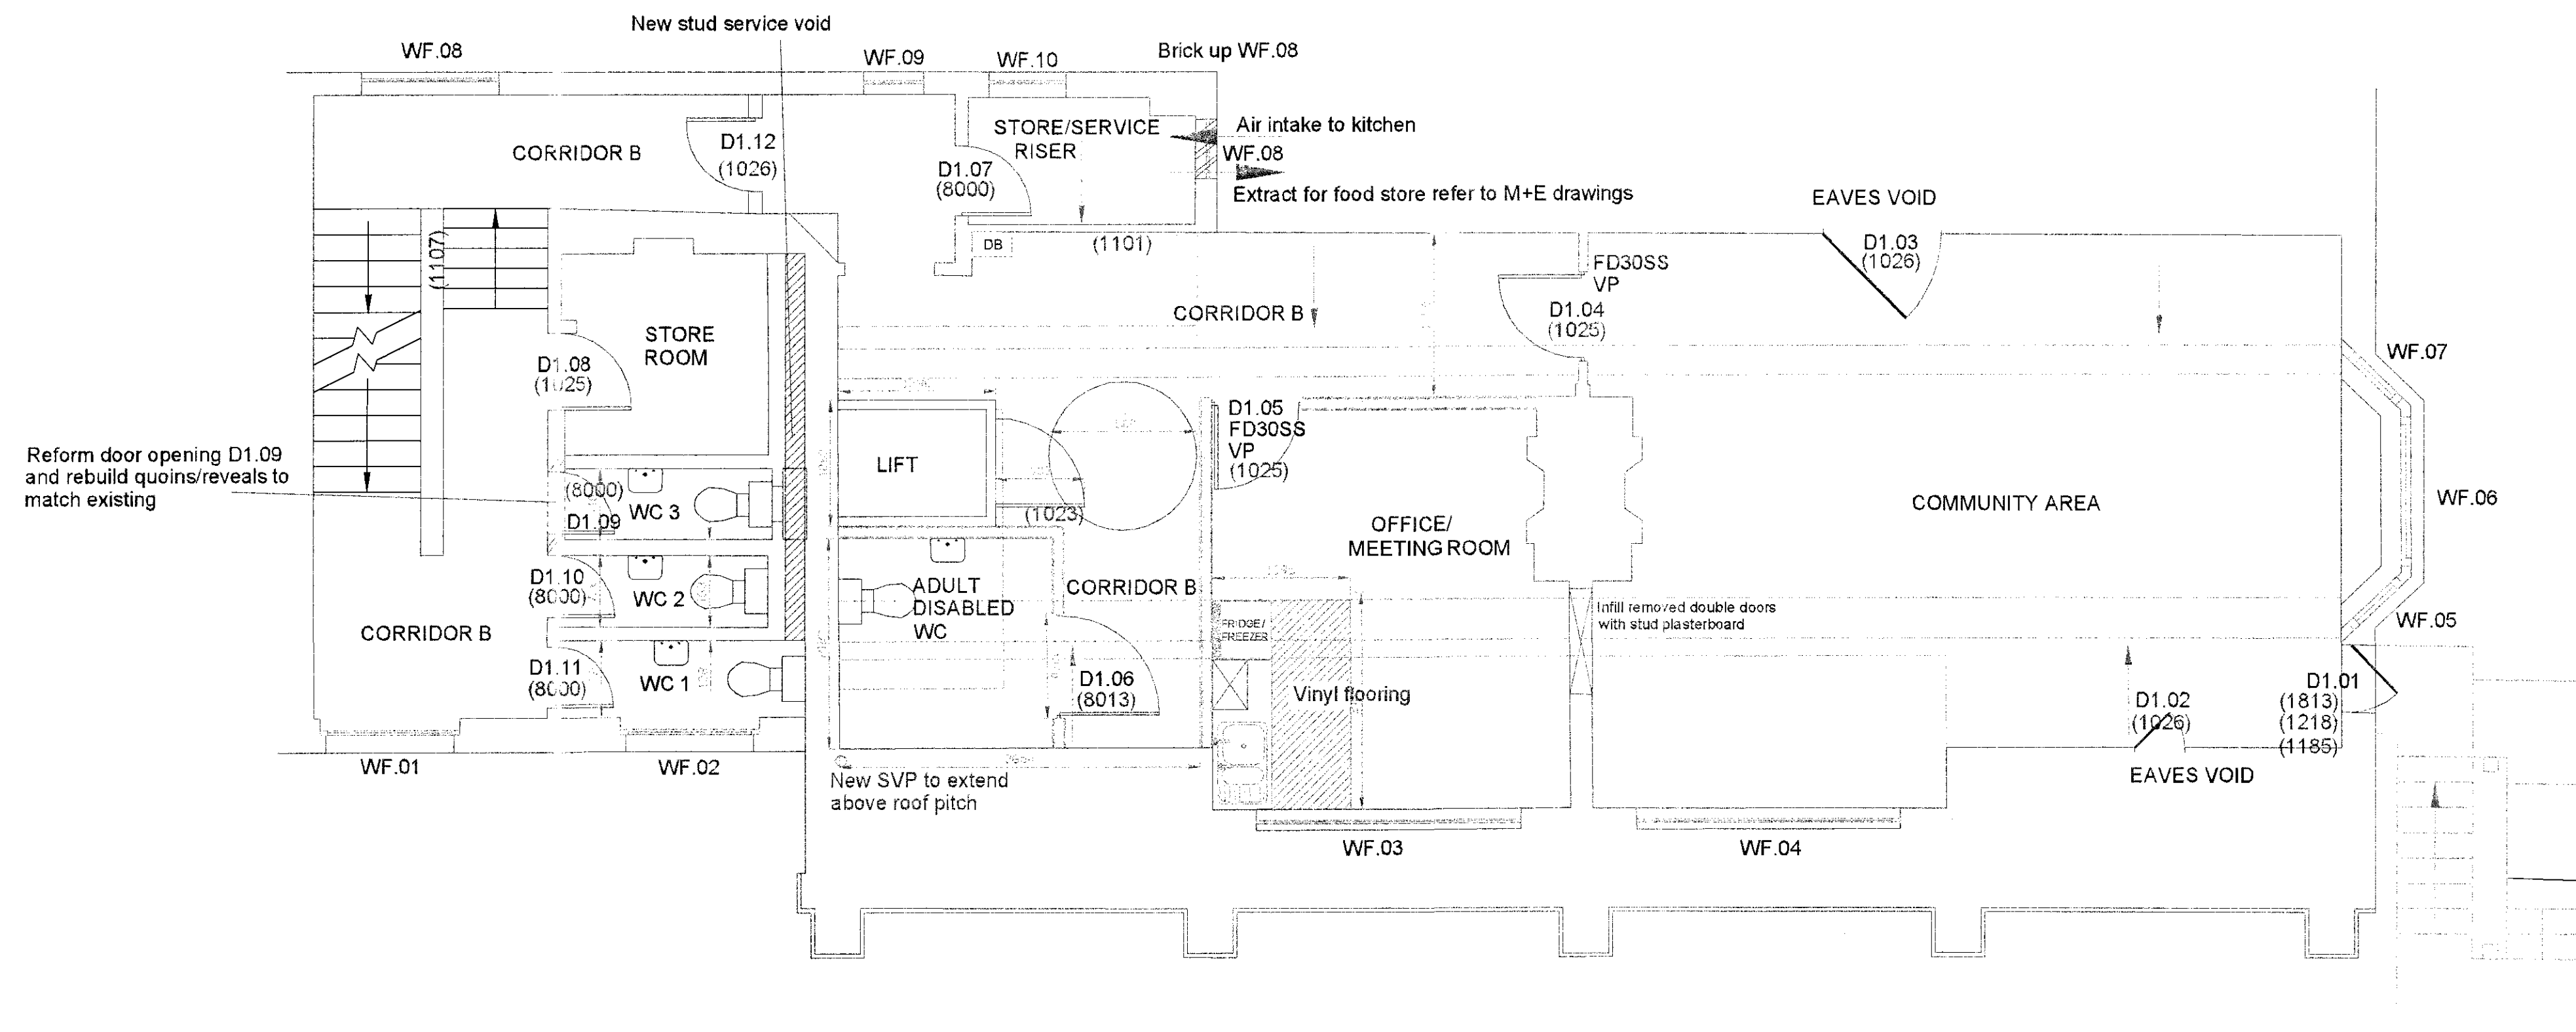

FIRST FLOOR

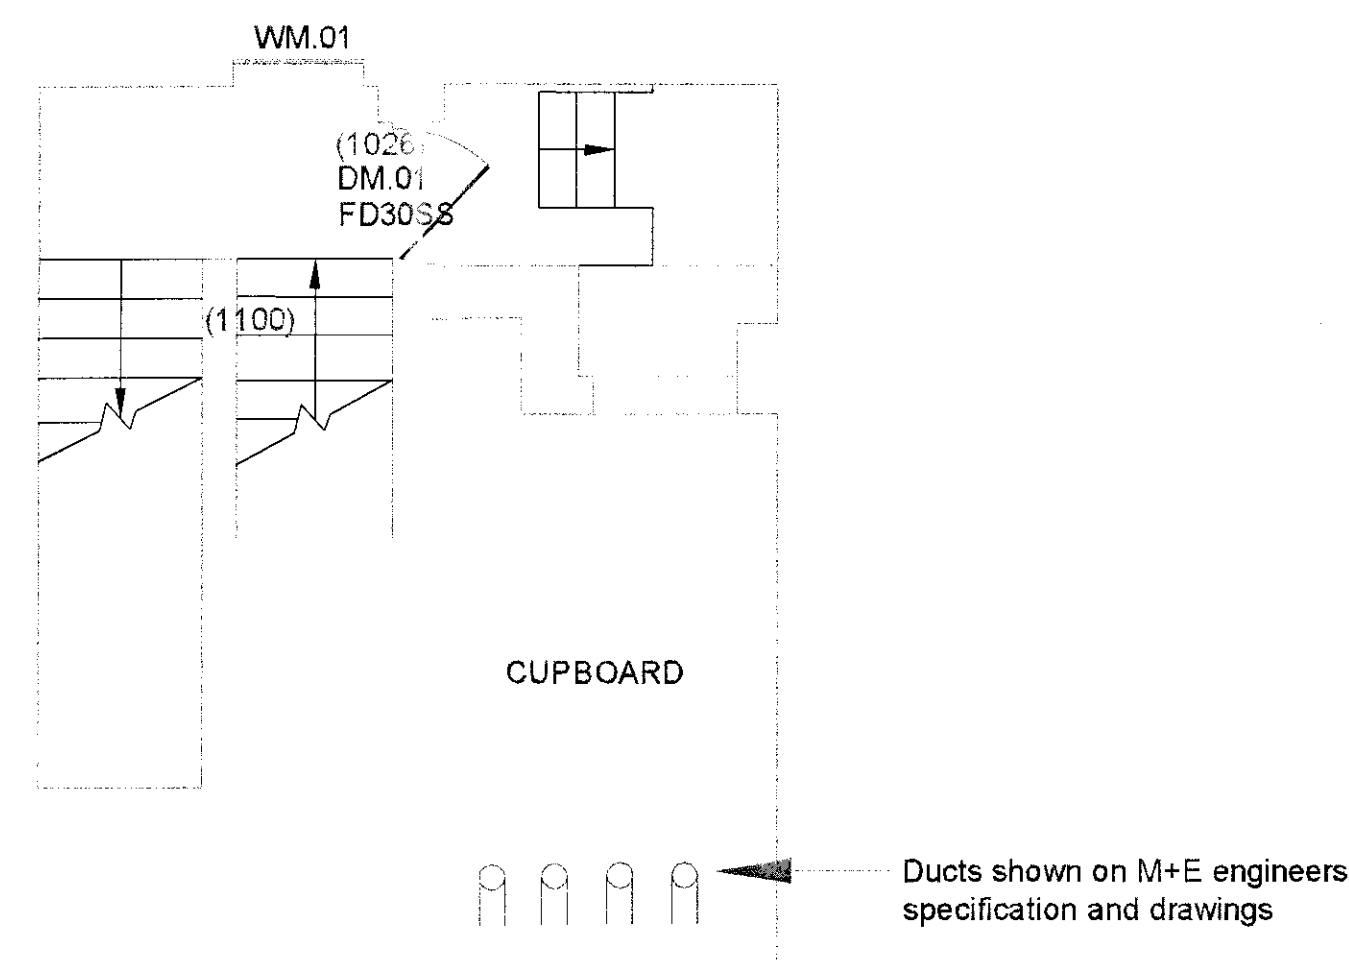

MEZZANINE LEVEL

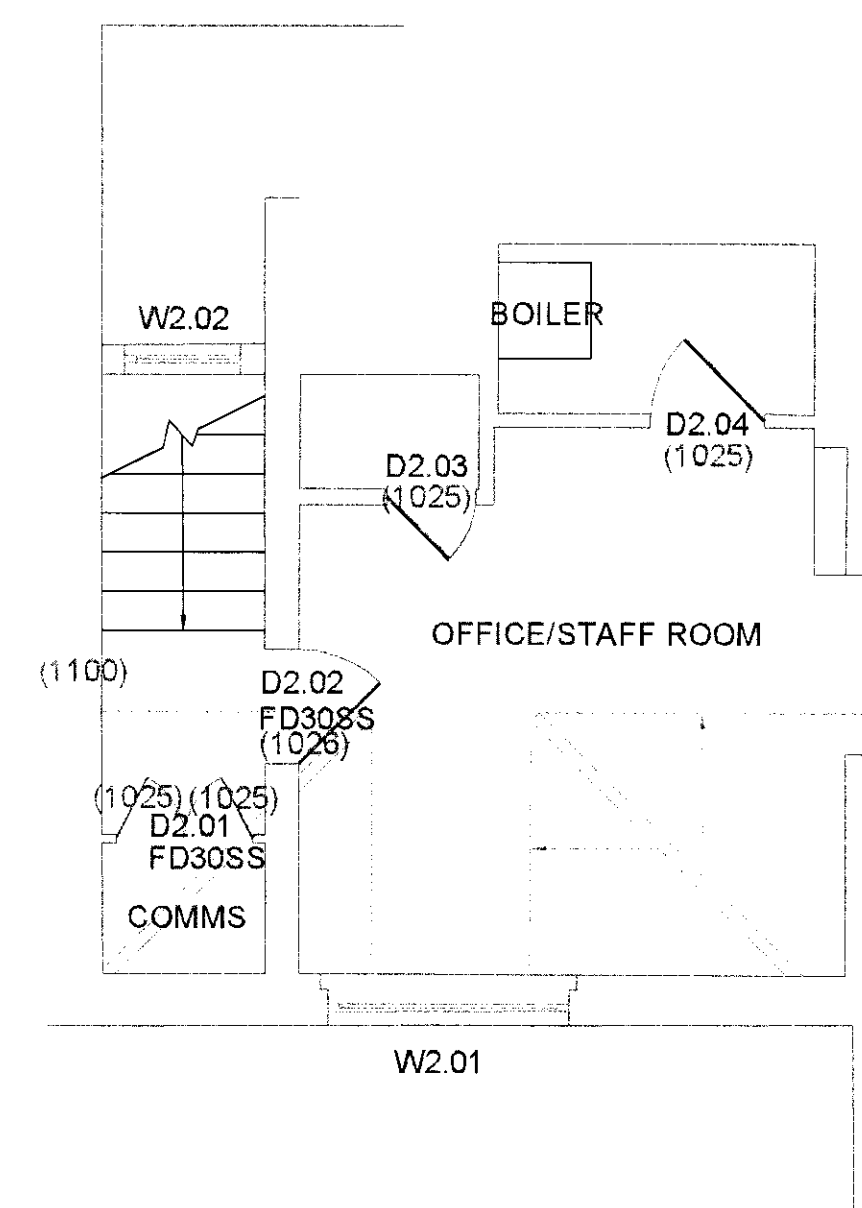

SECOND FLOOR LEVEL

Amendments:

E	Planning	15.08.2009
D	Tenets	08.09.2009
C	Design Team Meeting Alterations	04.10.2009
B	M+E Alterations	18.05.2010
A	Layout Drawings	31.07.2009

Drawing type:

Planning

Client:

London Borough of Camden
Crowndale Centre, London

Project:

Emmanuel Church Hall
Broomsleigh Street, West Hampstead

Title:

Proposed First/Mezzanine/
Second Floor Plan

Scale: 1:50 @ A1 Date: 31.07.2009

Drawn: SDJ Checked: SEB

Dwg no: ECH.PFF.01

Rev: E

Watts

Watts Group PLC
1 Great Tower Street
London EC3R 5AA

T: +44 (0)20 7280 8000
F: +44 (0)20 7280 8001

W: Watts-international.com