



DO NOT SCALE FROM THIS DRAWING THIS DRAWING IS COPYRIGHT	REVISIONS:	PROJECT: 21 FAIRHAZEL GARDENS WEST HAMPSTEAD LONDON NW6 3QL	Scale: 1:50 @ A3 1:100 @ A3	Date: 05.10.08	KASIA WHITFIELD <i>Design Consultant</i> Tel: 020 75869624 Mob: 07985 035333 email: Kasia_Whitfield@hotmail.com
		DRAWING TITLE: SECTION ROOF PLAN as Existing	Dwg No: FG1/EX-1	Rev:	

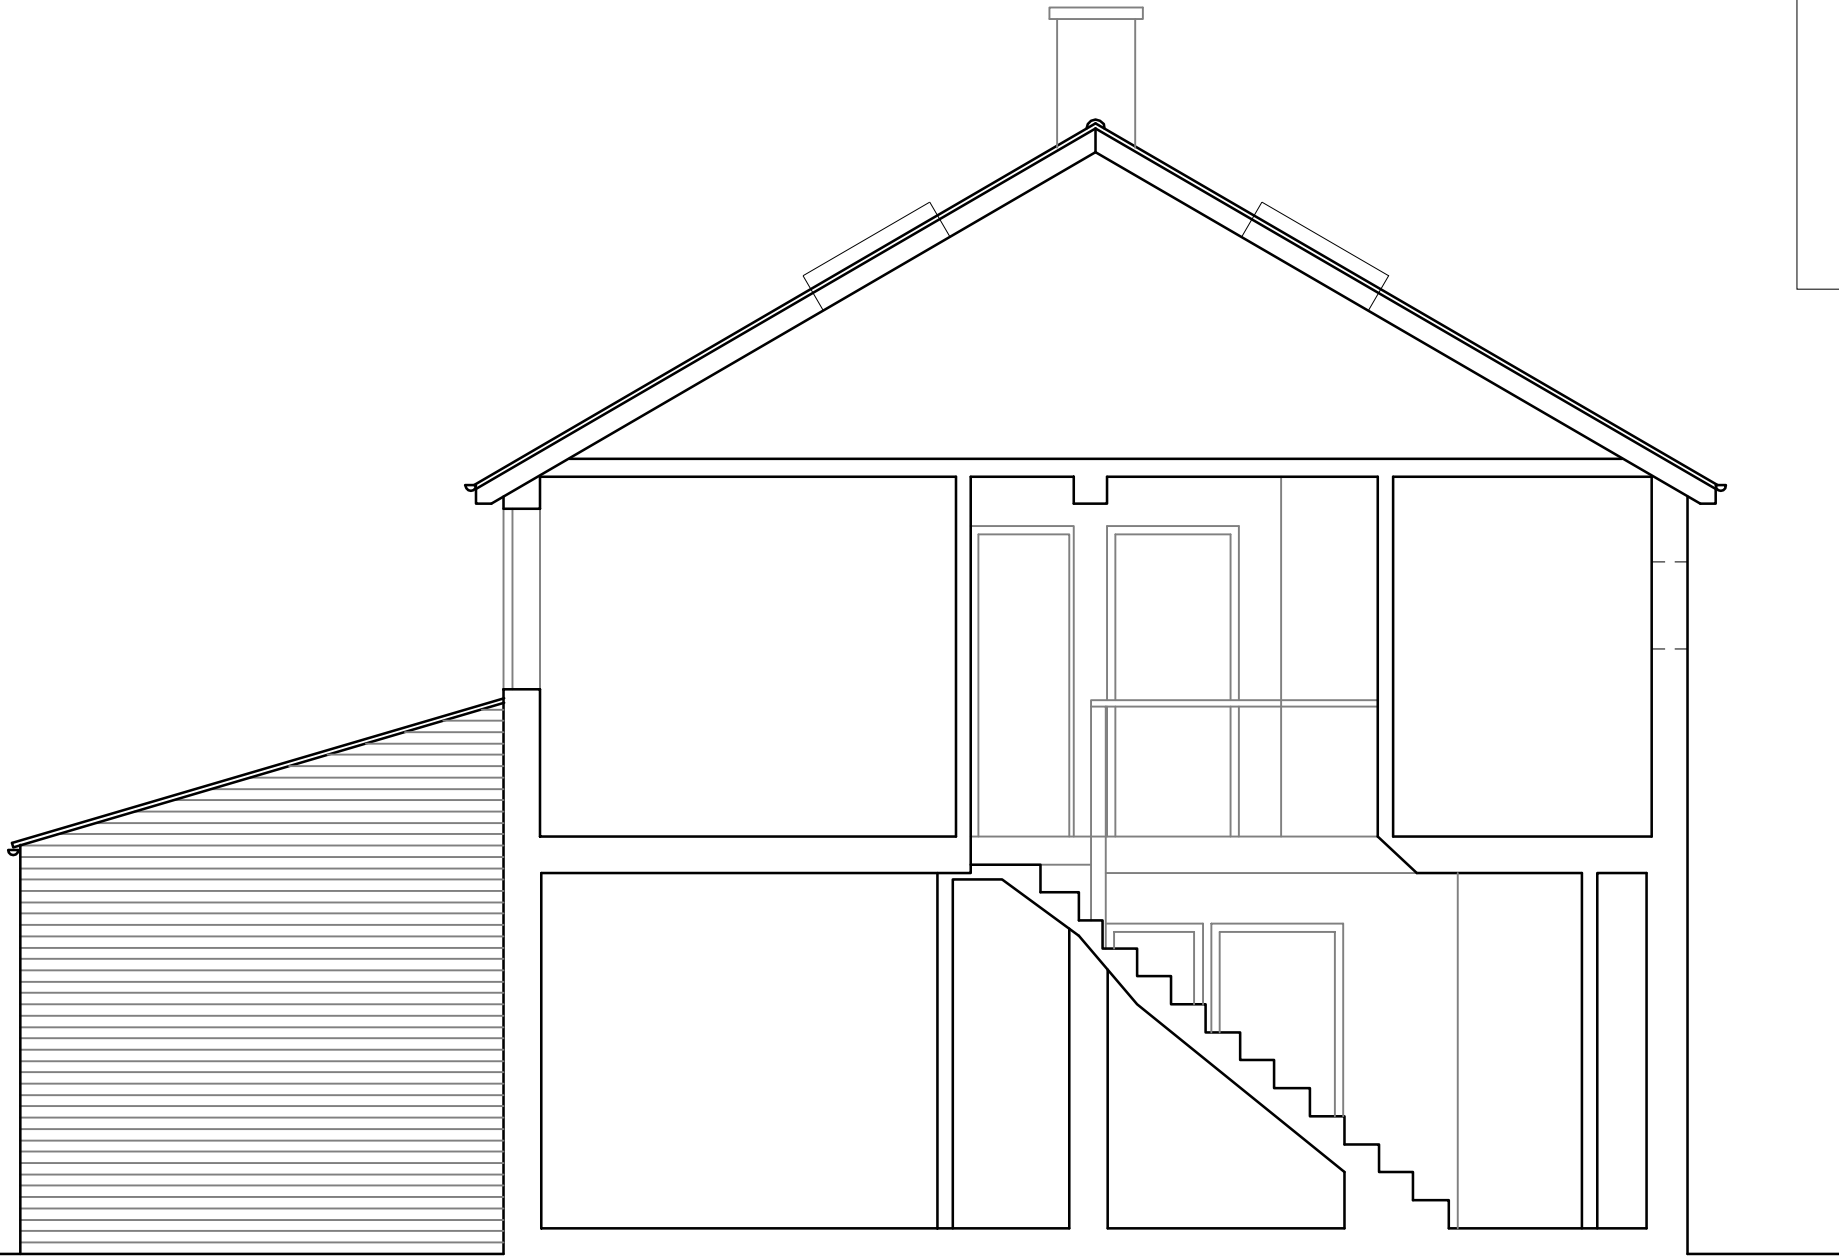

SECTION 1:50

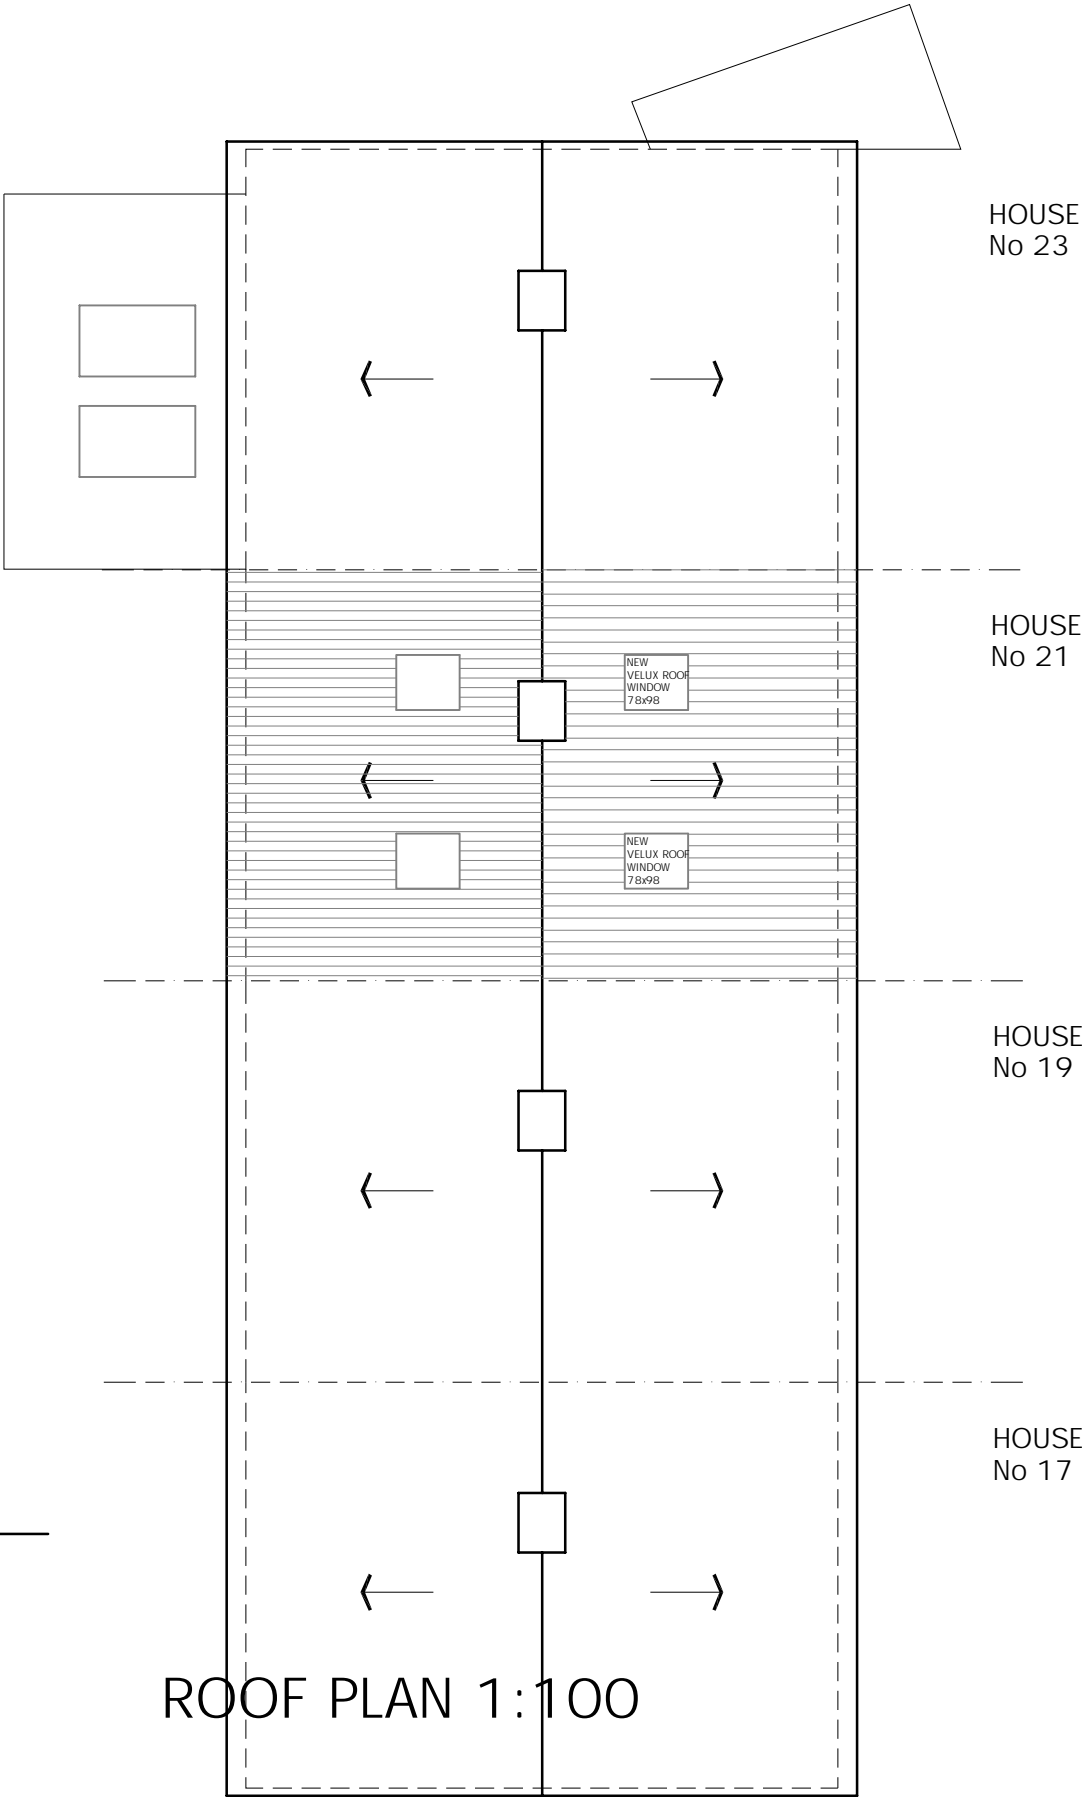

ROOF PLAN 1:100

DO NOT SCALE FROM THIS DRAWING THIS DRAWING IS COPYRIGHT	REVISIONS:	PROJECT: 21 FAIRHAZEL GARDENS WEST HAMPSTEAD LONDON NW6 3QL	Scale: 1:50 @ A3 1:100 @ A3	Date: 05.10.09	KASIA WHITFIELD <i>Design Consultant</i> Tel: 020 75869624 Mob: 07985 035333 email: Kasia_Whitfield@hotmail.com
		DRAWING TITLE: SECTION, SIDE ELEVATION ROOF PLAN as Proposed	Dwg No: FG1/PD-1	Rev:	



No.19 No.21 No.23

DO NOT SCALE FROM THIS DRAWING THIS DRAWING IS COPYRIGHT	REVISIONS:	PROJECT: 21 FAIRHAZEL GARDENS WEST HAMPSTEAD LONDON NW6 3QL	Scale: 1:50 @ A3	Date: 05.10.08	KASIA WHITFIELD <i>Design Consultant</i>
NOTES:		DRAWING TITLE: FRONT ELEVATION as Existing	Dwg No: FG1/EX-2	Rev:	Tel: 020 75869624 Mob: 07985 035333 email: Kasia_Whitfield@hotmail.com



No.19

No.21

No.23

DO NOT SCALE FROM THIS DRAWING THIS DRAWING IS COPYRIGHT	REVISIONS:	PROJECT: 21 FAIRHAZEL GARDENS WEST HAMPSTEAD LONDON NW6 3QL	Scale: 1:50 @ A3	Date: 05.10.08	KASIA WHITFIELD
NOTES:		DRAWING TITLE: FRONT ELEVATION as Proposed	Dwg No: FG1/PD-2	Rev:	Design Consultant Tel: 020 75869624 Mob: 07985 035333 email: Kasia_Whitfield@hotmail.com