




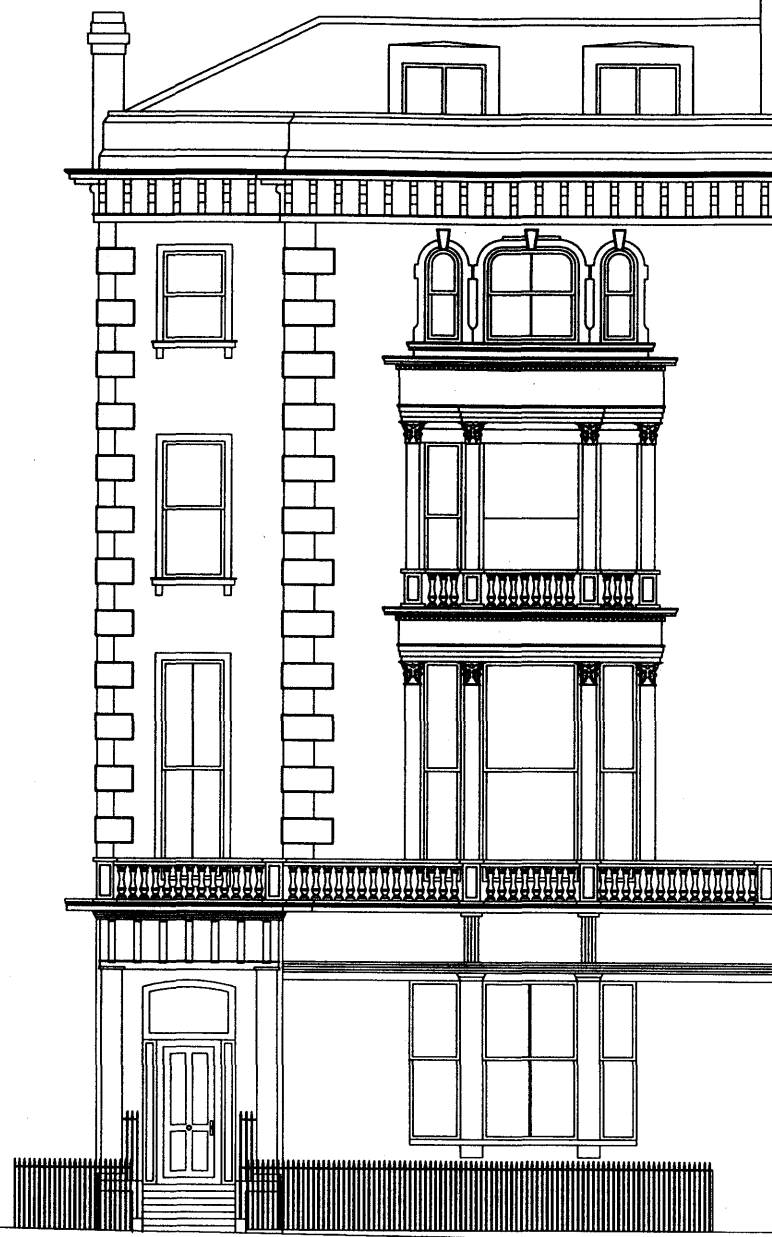

EXISTING FRONT ELEVATION

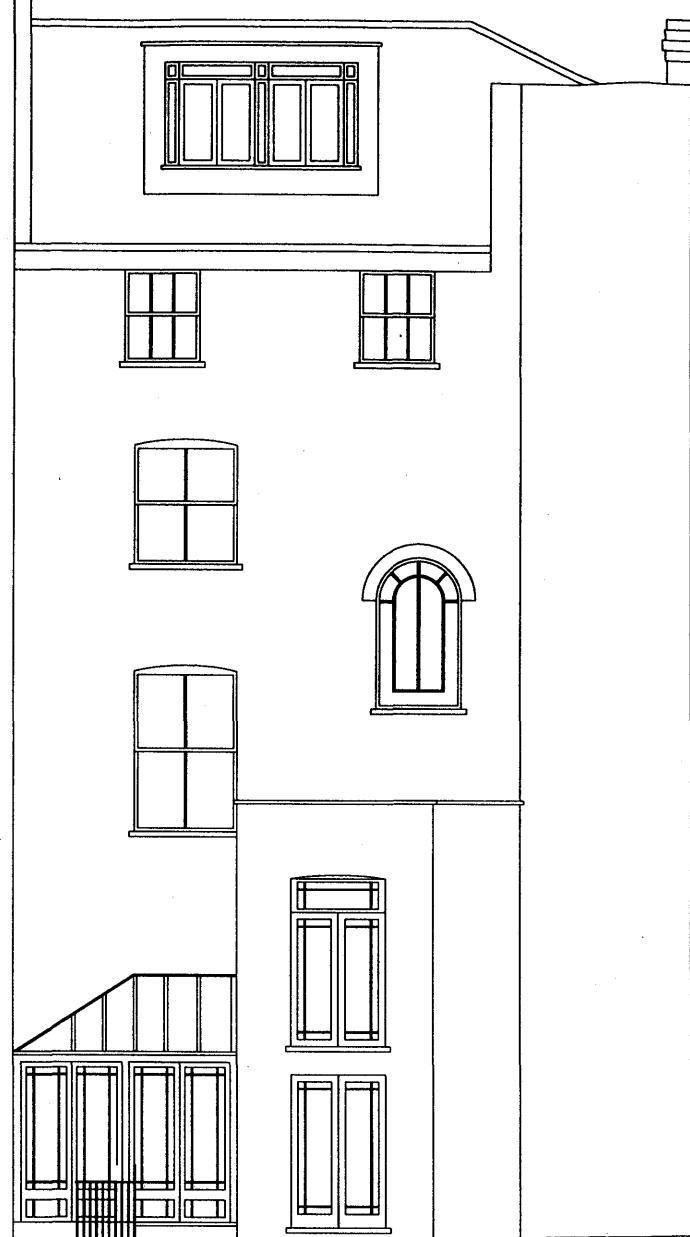

EXISTING REAR ELEVATION

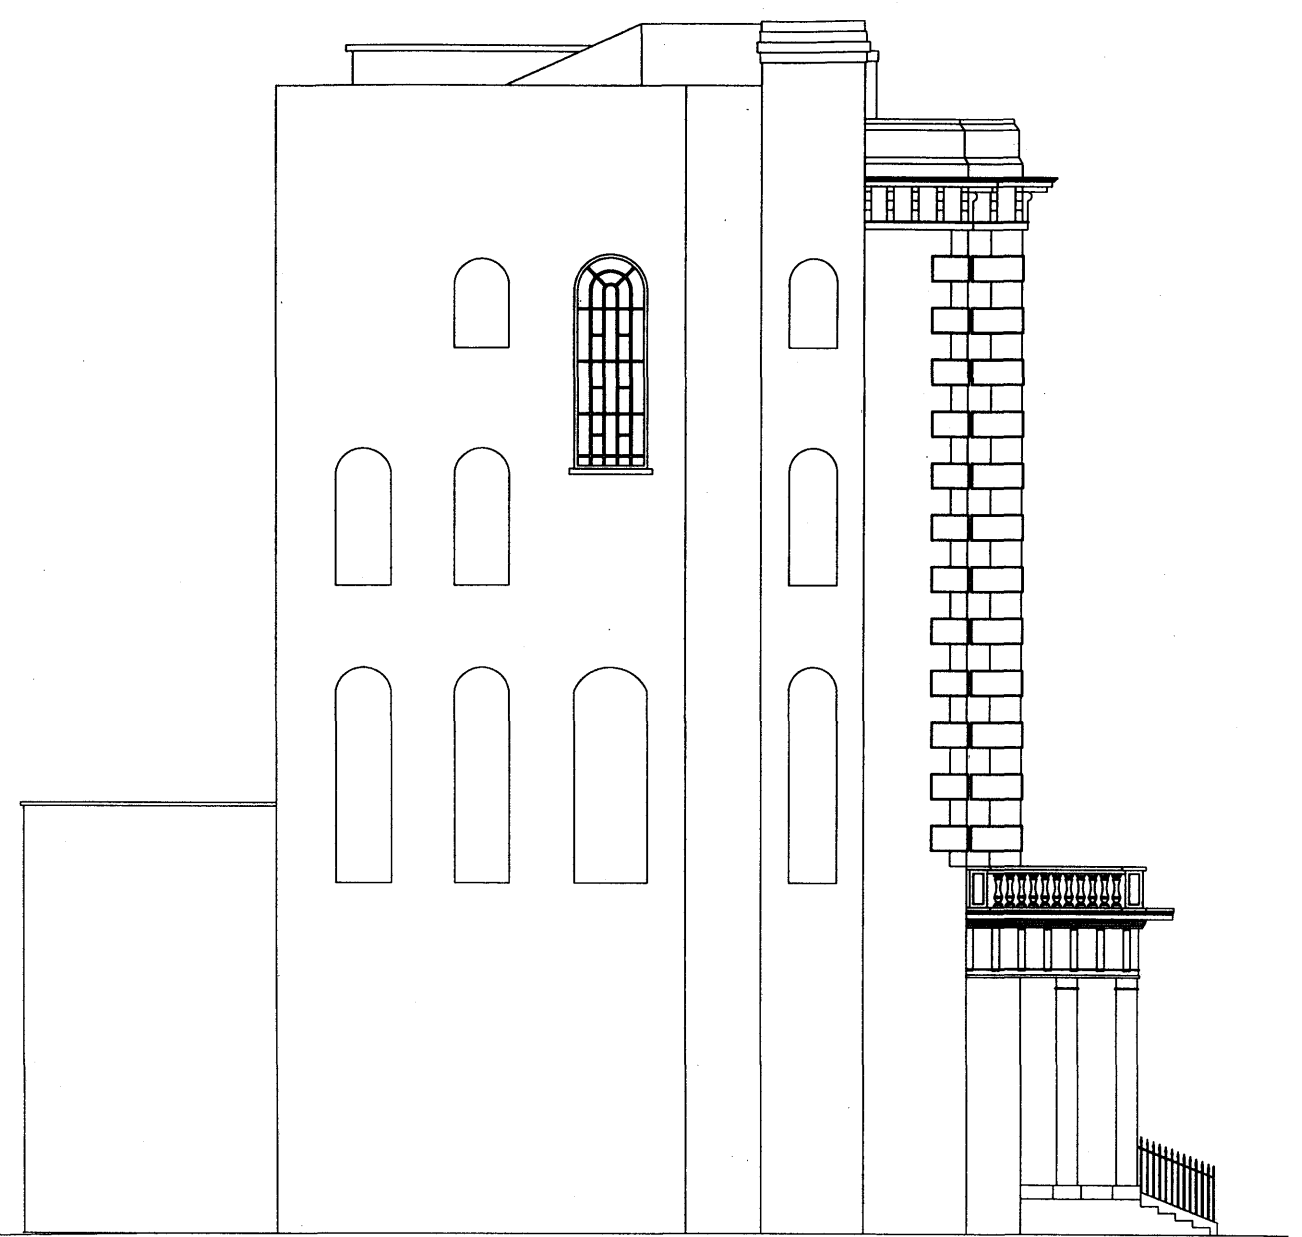

EXISTING SIDE ELEVATION

RECEIVED
18 SEP 2009

BANCIL PARTNERSHIP ©	Project:	Title:	Scale: 1:50
	11, St. Georges Terrace, Camden. NW1 8XH	Existing Elevations	Date: 07 2009
			Drawing No.: PL/VP/2011/SG/01
			Revision:
27-29 The Broadway, Southall, Middx, UB1 1JY Tel: 020 8574 4546 Fax: 020 8574 4526			