


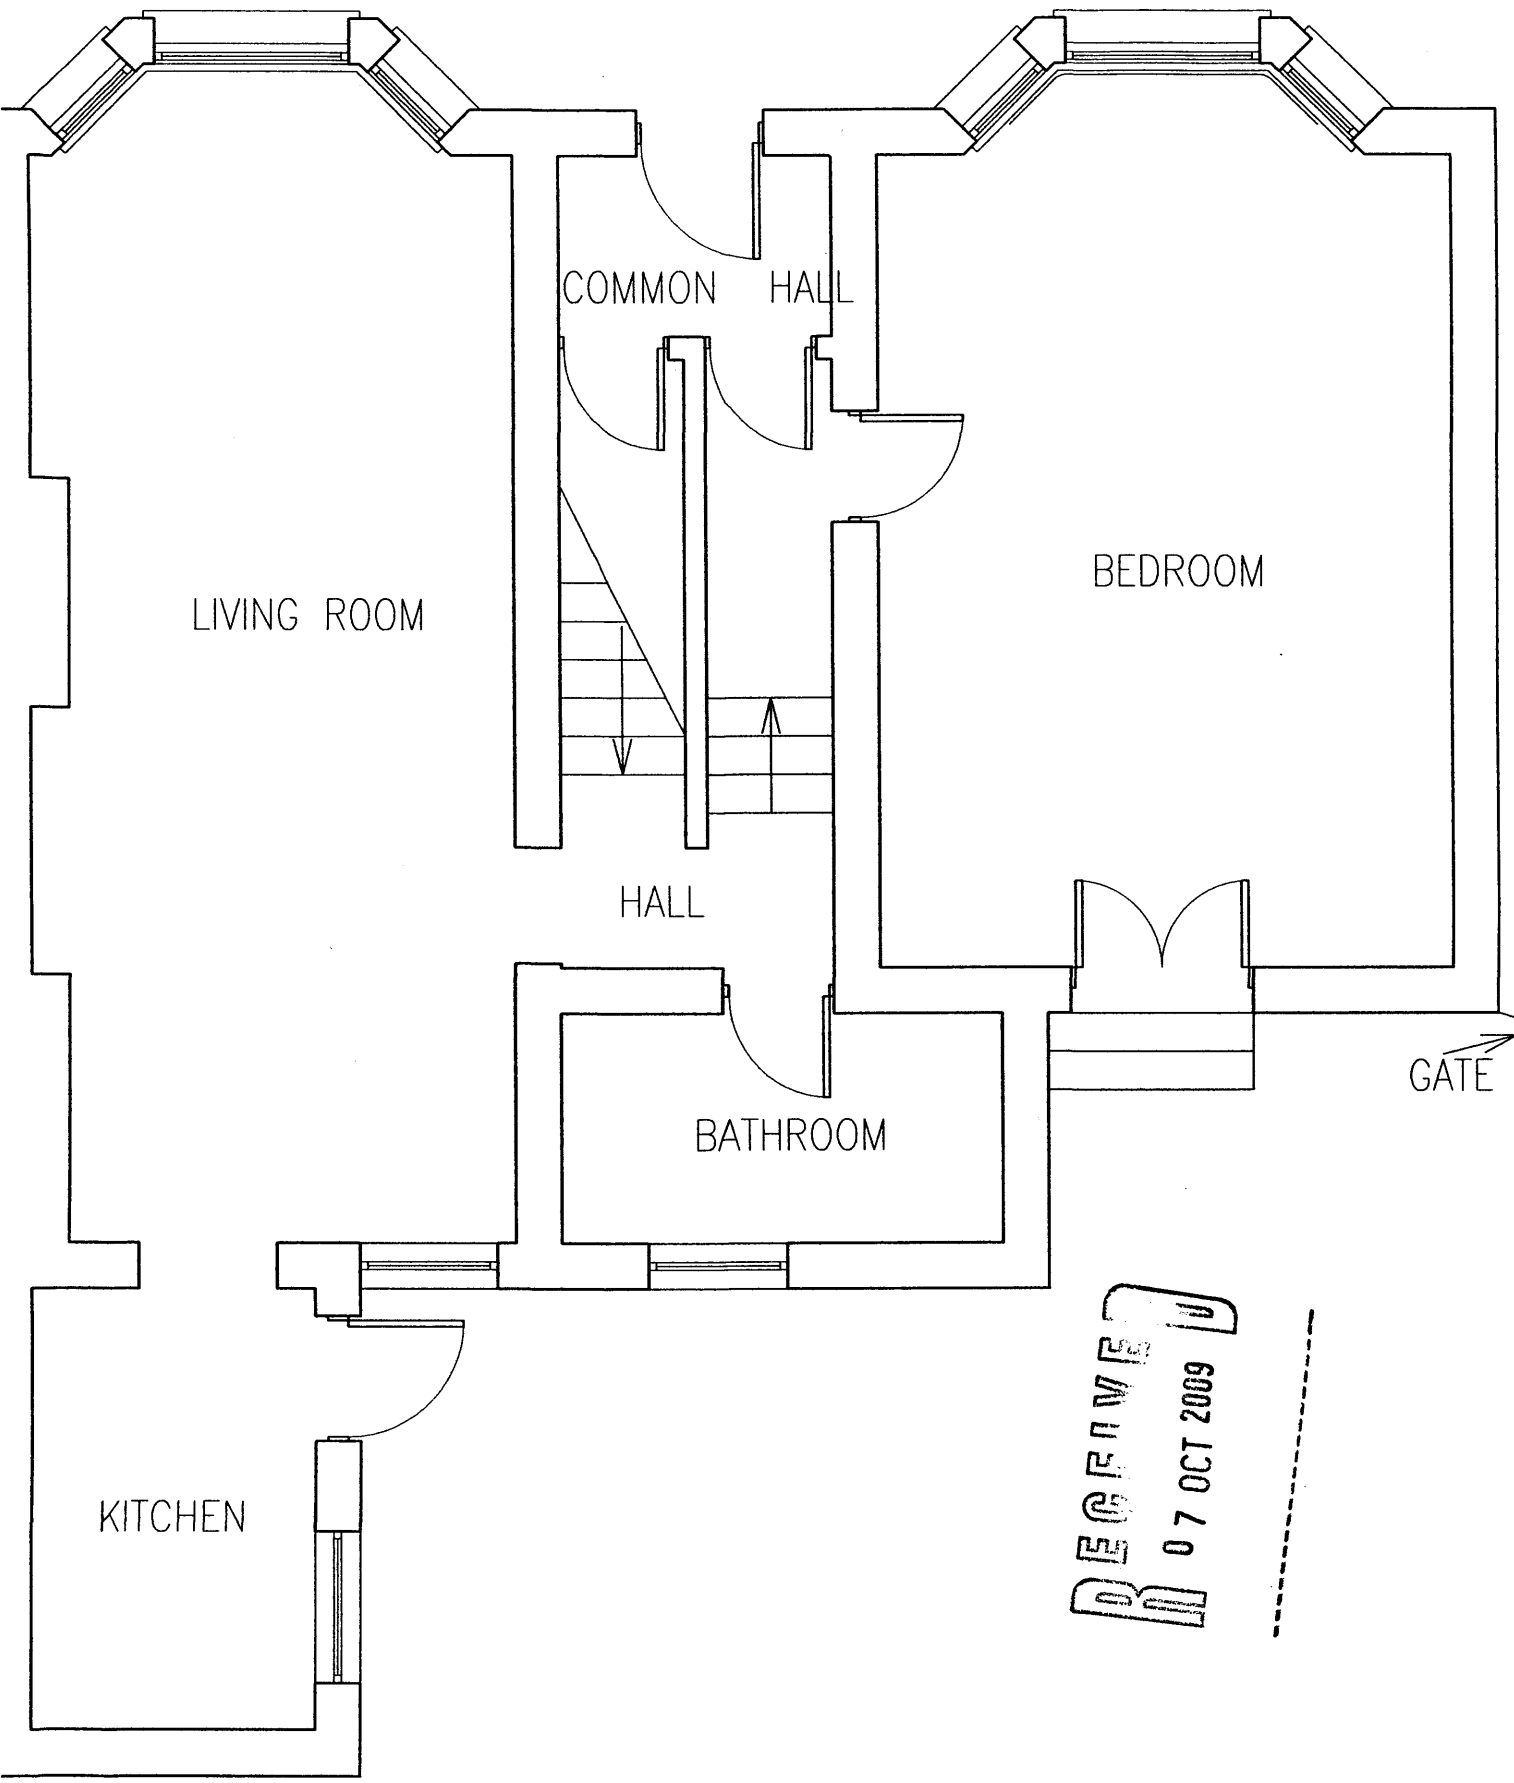

Client
MS KATHLEEN KENNY
25a BARTHOLOMEW RD
KENTISH TOWN NW5 2AH

Project
25a BARTHOLOMEW RD
KENTISH TOWN NW5 2AH

Date AUG 09	Dwg No. SK-0	Revision A
Drawing EXISTING FLOOR PLAN		Scale 1:50/A4

BOLGER LTD
67 Cambridge Road, Teddington TW11 8DW
Telephone 07900883395, Fax +44 (020) 8977 8282
Email: p.bolger@hotmail.co.uk