


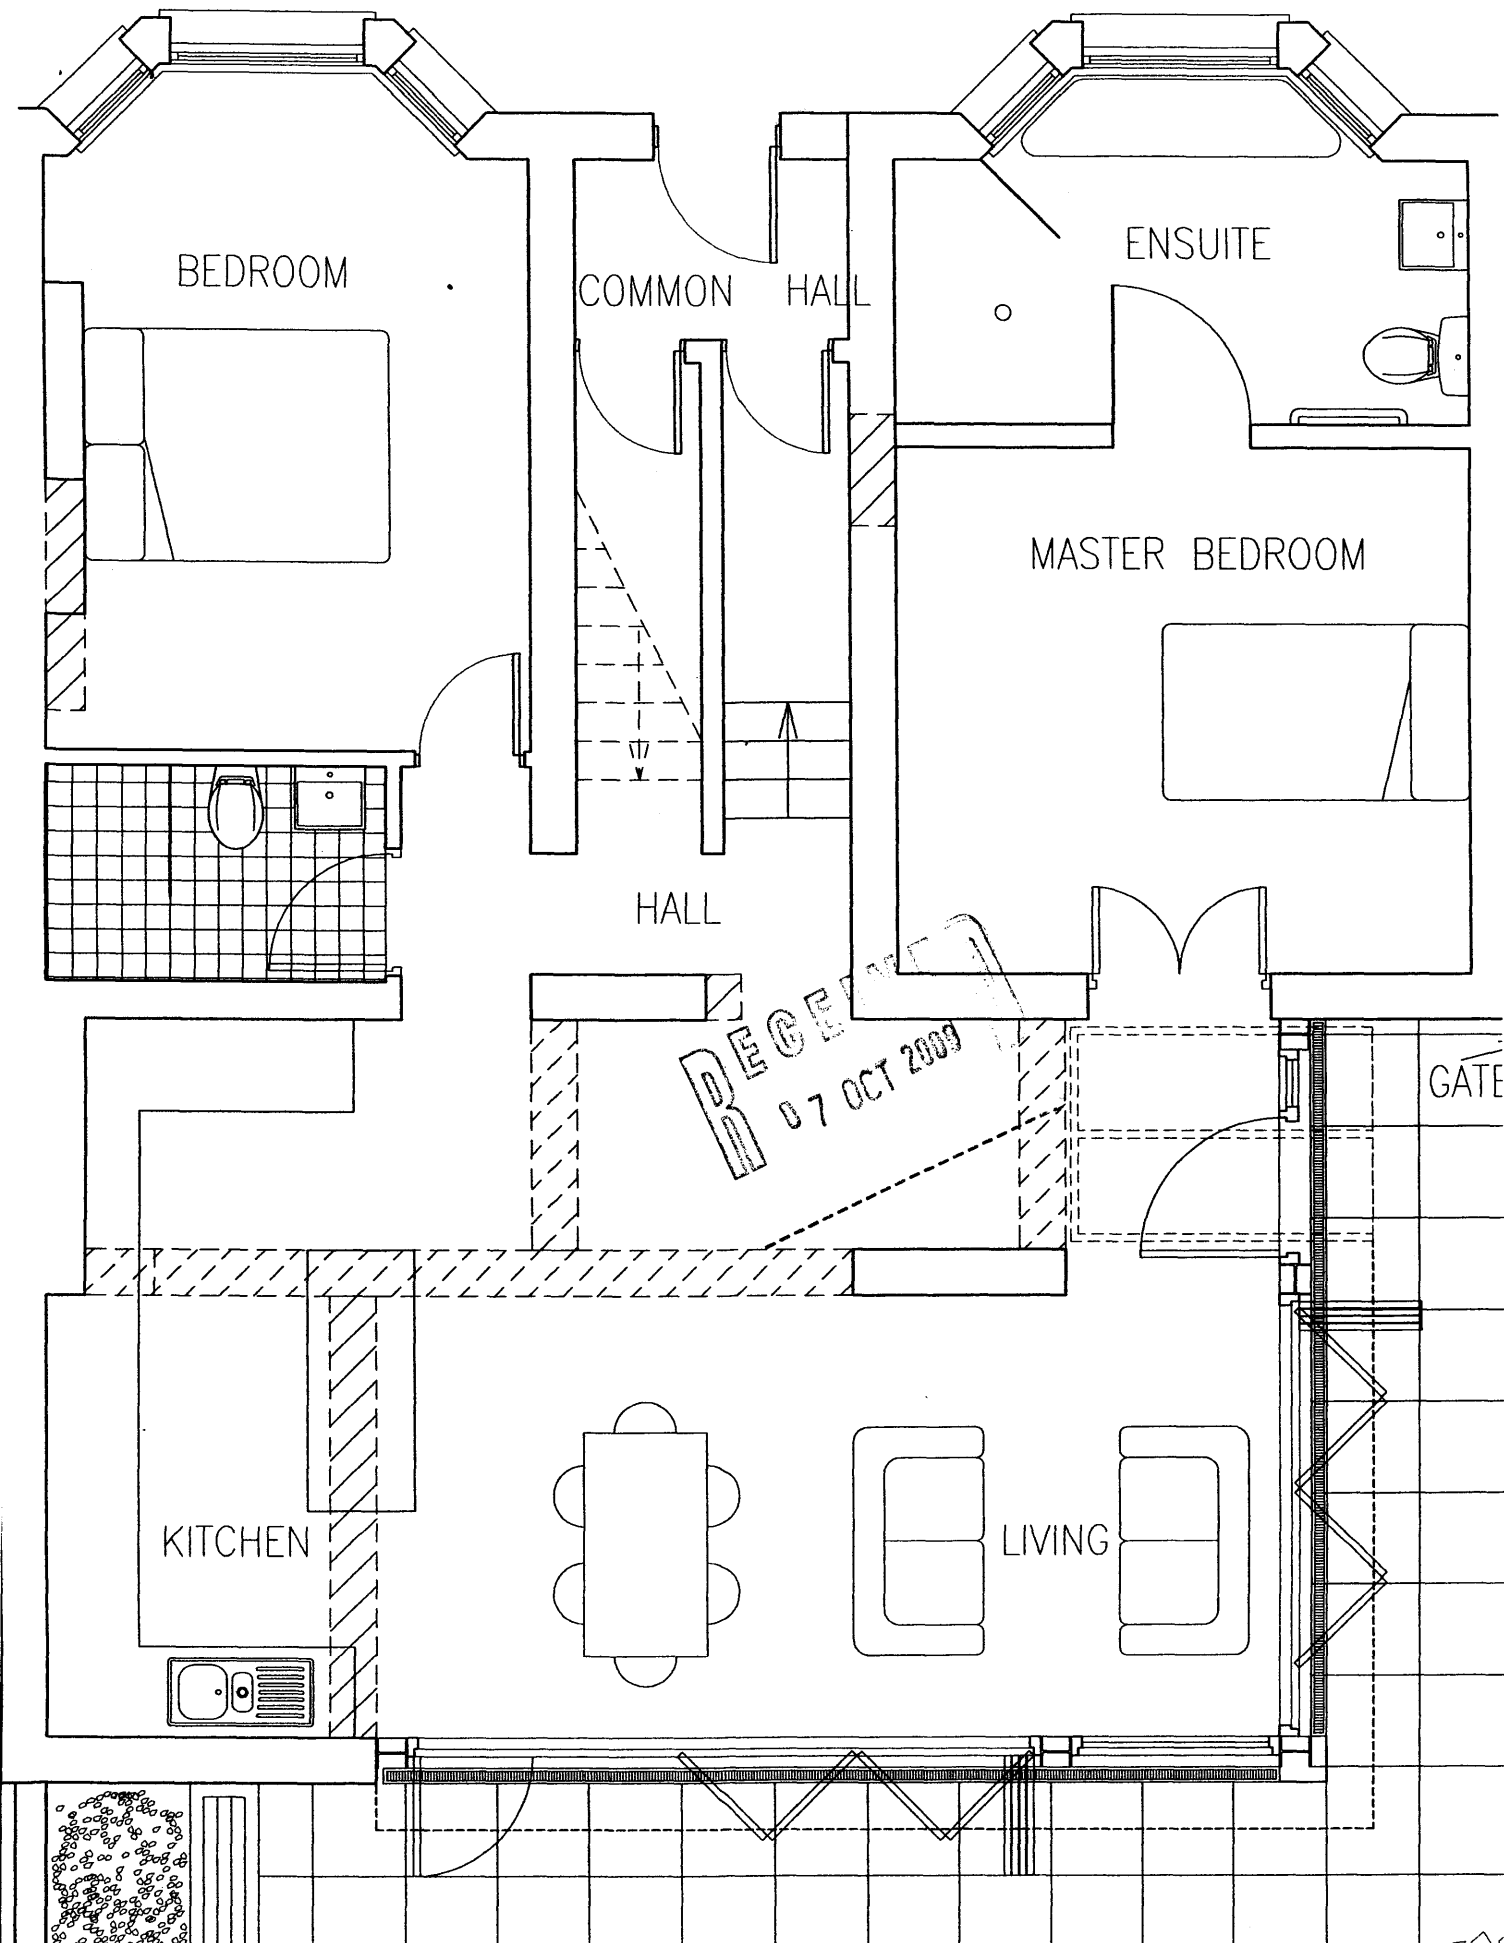

Client: S KATHLEEN KENNY
 Address: 25a BARTHOLOMEW RD
 Location: KENTISH TOWN NW5 2AH

Project:
25a BARTHOLOMEW RD
 KENTISH TOWN NW5 2AH

Date AUG 09	Dwg No. SK-2	Revision A
Drawing PROPOSED FLOOR PLAN	Scale 1:50/A4	

BOLGER LTD

67 Cambridge Road, Teddington TW11 8DW
 Telephone 07800893365, Fax +44 (020) 8977 8262
 Email: p.bolger@hotmail.co.uk