


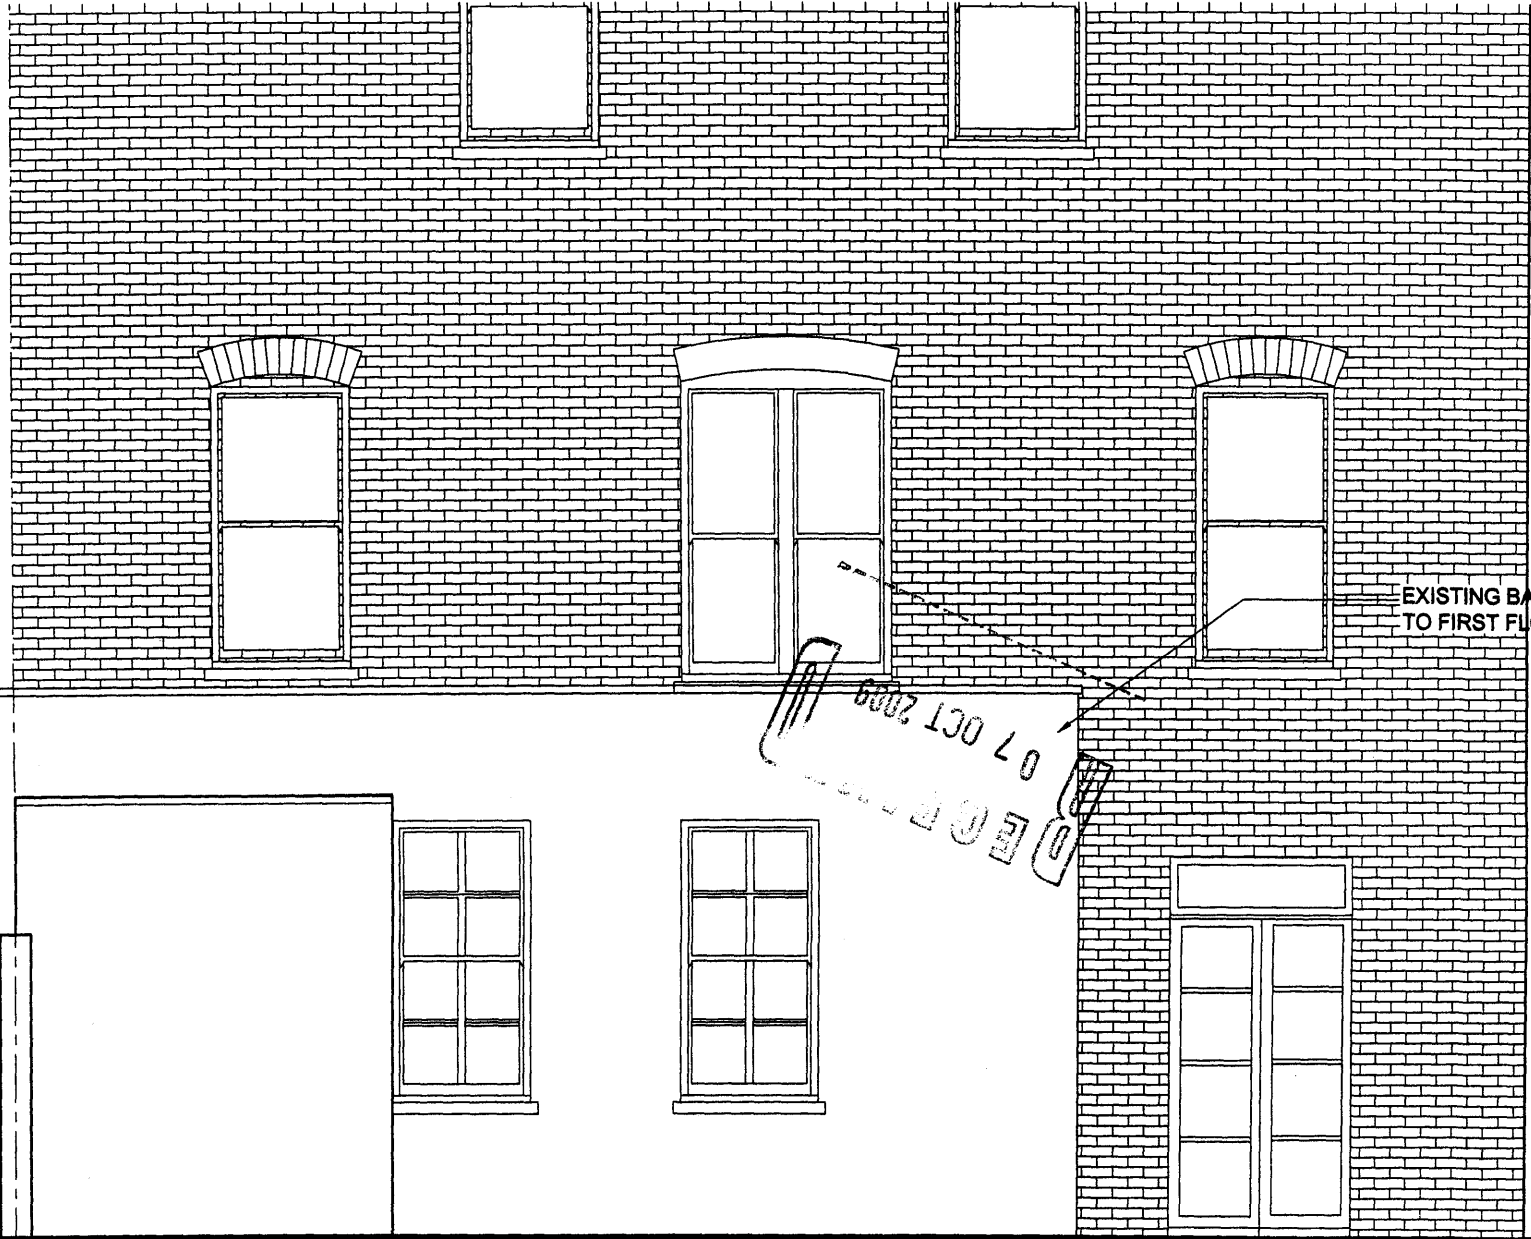

EXISTING REAR ELEVATION

BOLGER LTD
87 Cambridge Road, Teddington TW11 8DW
Telephone 0780063395 Fax +44 (020) 8977 8282
Email: p.bolger@hotmail.co.uk

Date	Dwg No.	Revision
AUG 09	SK-6	
Drawing	Scale	
EXISTING REAR ELEV.	1:50/A4	

Project
25a BARTHOLOMEW RD
KENTISH TOWN NW5 2AH

Client
Kathleen Kenny
25a BARTHOLOMEW ROAD
KENTISH TOWN NW5 2AH