


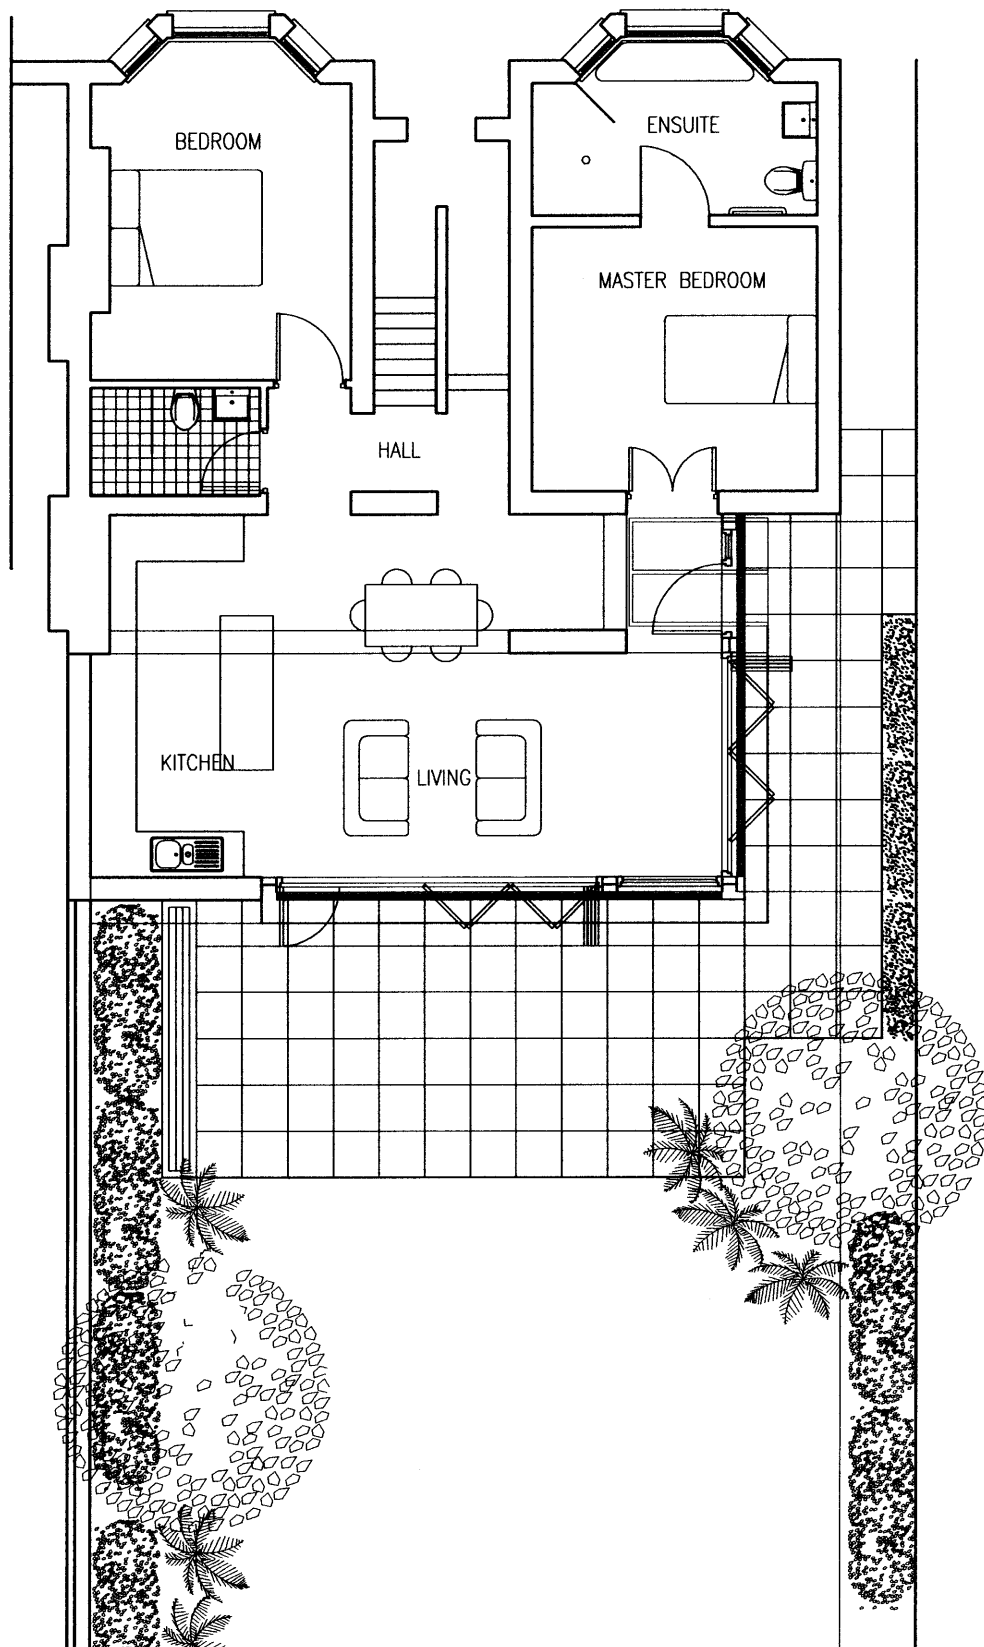

Client
Kathleen Kenny
25a BARTHOLOMEW ROAD
KENTISH TOWN

Project
25a BARTHOLOMEW RD
KENTISH TOWN NW5 2AH

Date AUG 09	Dwg No. SK-1	Revision
Drawing PROPOSED FLOOR PLAN		Scale 1:100/A4

BOLGER LTD

67 Cambridge Road, Teddington TW11 8DW
Telephone 07800863305, Fax +44 (020) 8677 8282
Email: p.bolger@hotmail.co.uk