


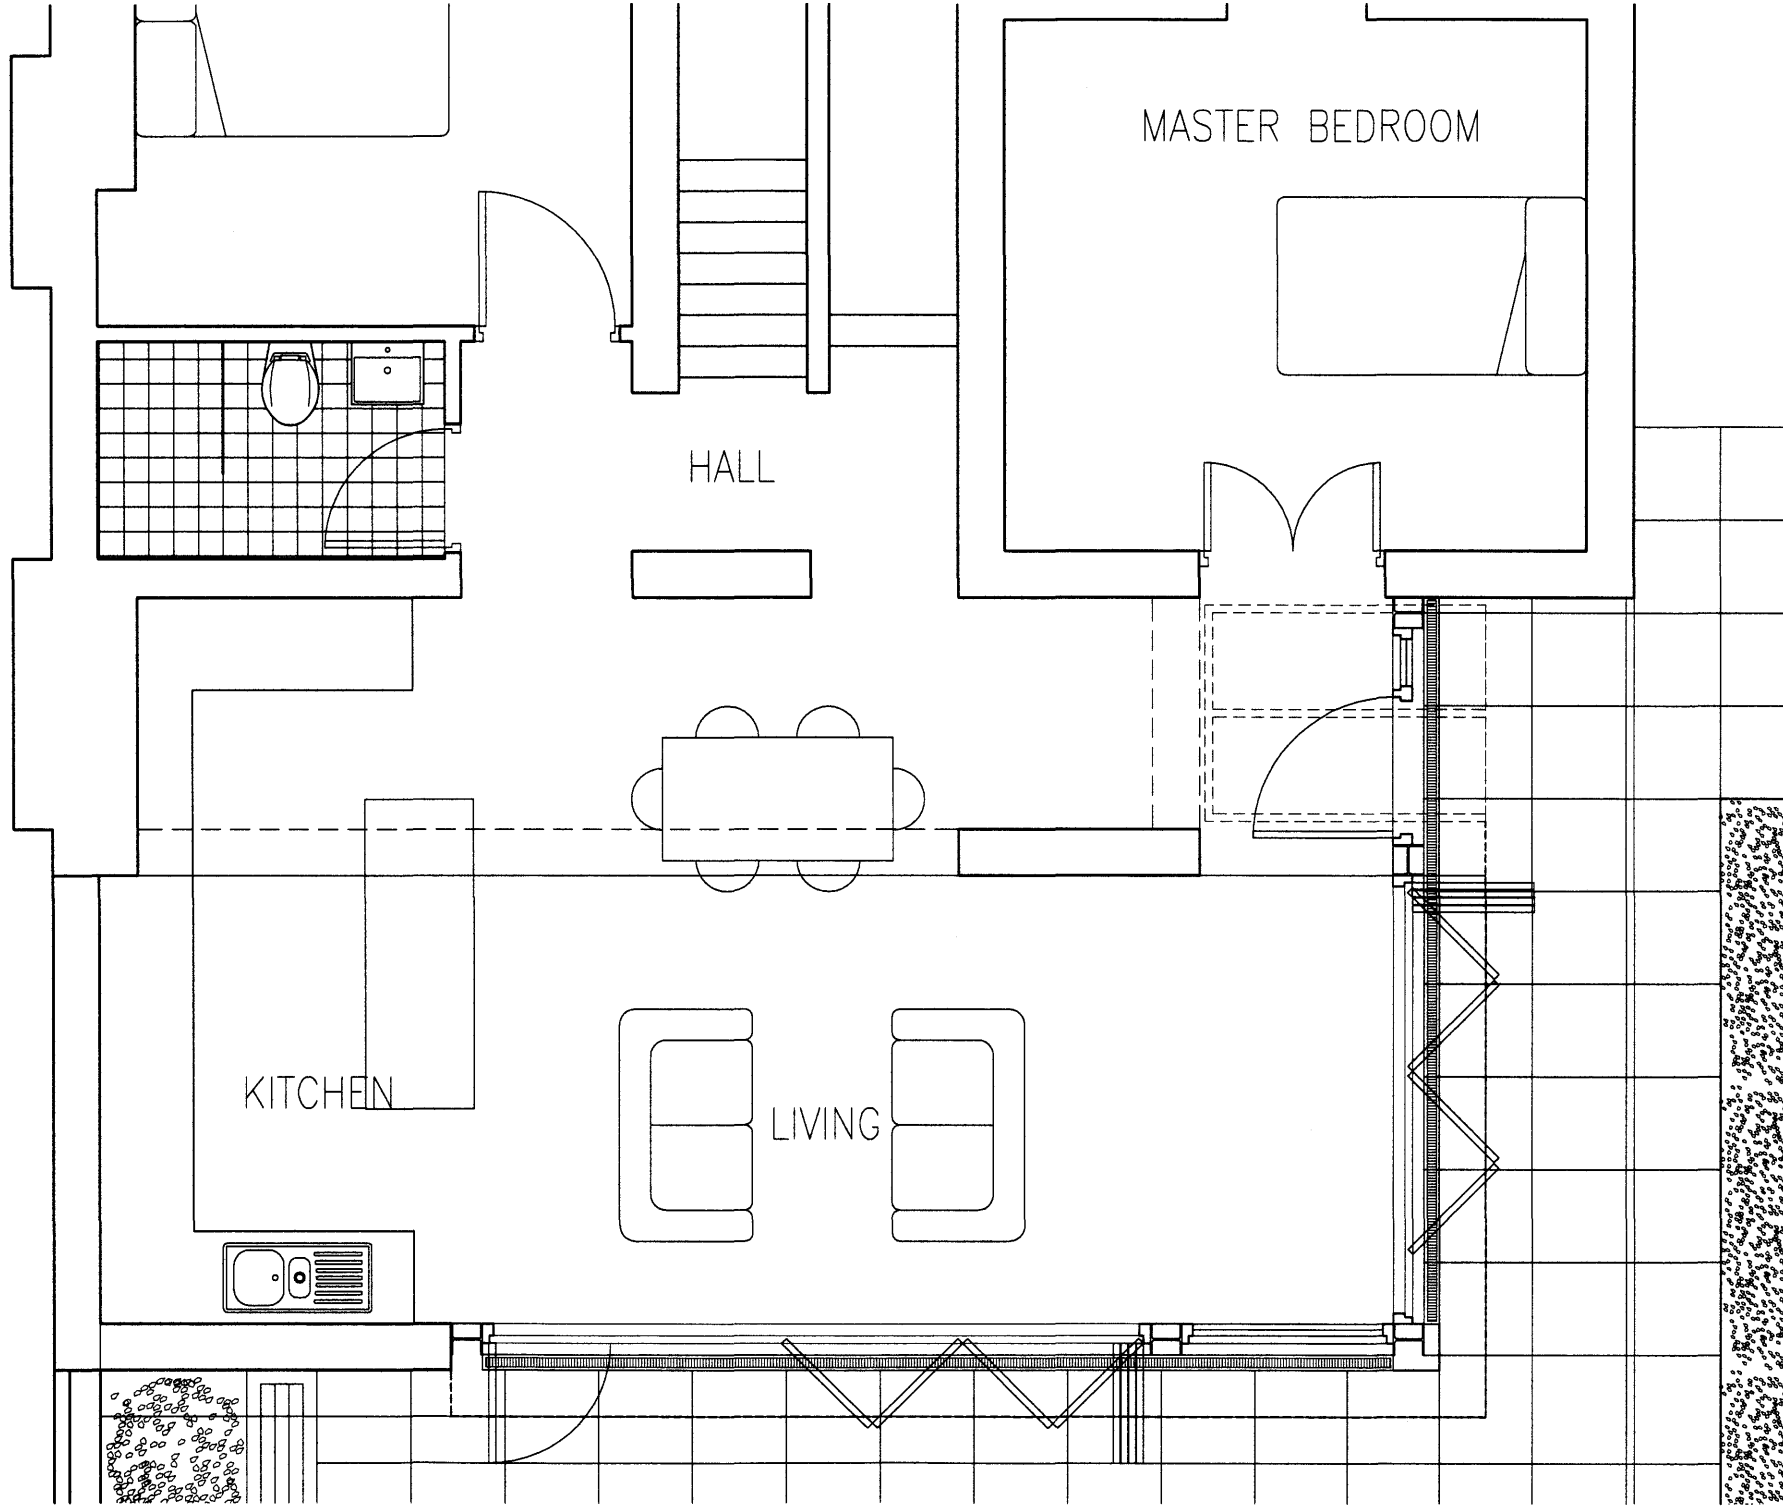

Client Kathleen Kenny 25a BARTHOLOMEW RD KENTISH TOWN NW5 2AH	Project 25a BARTHOLOMEW RD KENTISH TOWN NW5 2AH	Date AUG 09	Dwg No. SK-2	Revision
		Drawing PROPOSED FLOOR PLAN	Scale 1:50/A4	

BOLGER LTD
67 Cambridge Road, Teddington TW11 8DW
Telephone 0790083385. Fax +44 (020) 8977 6282
Email: p.bolger@hotmail.co.uk