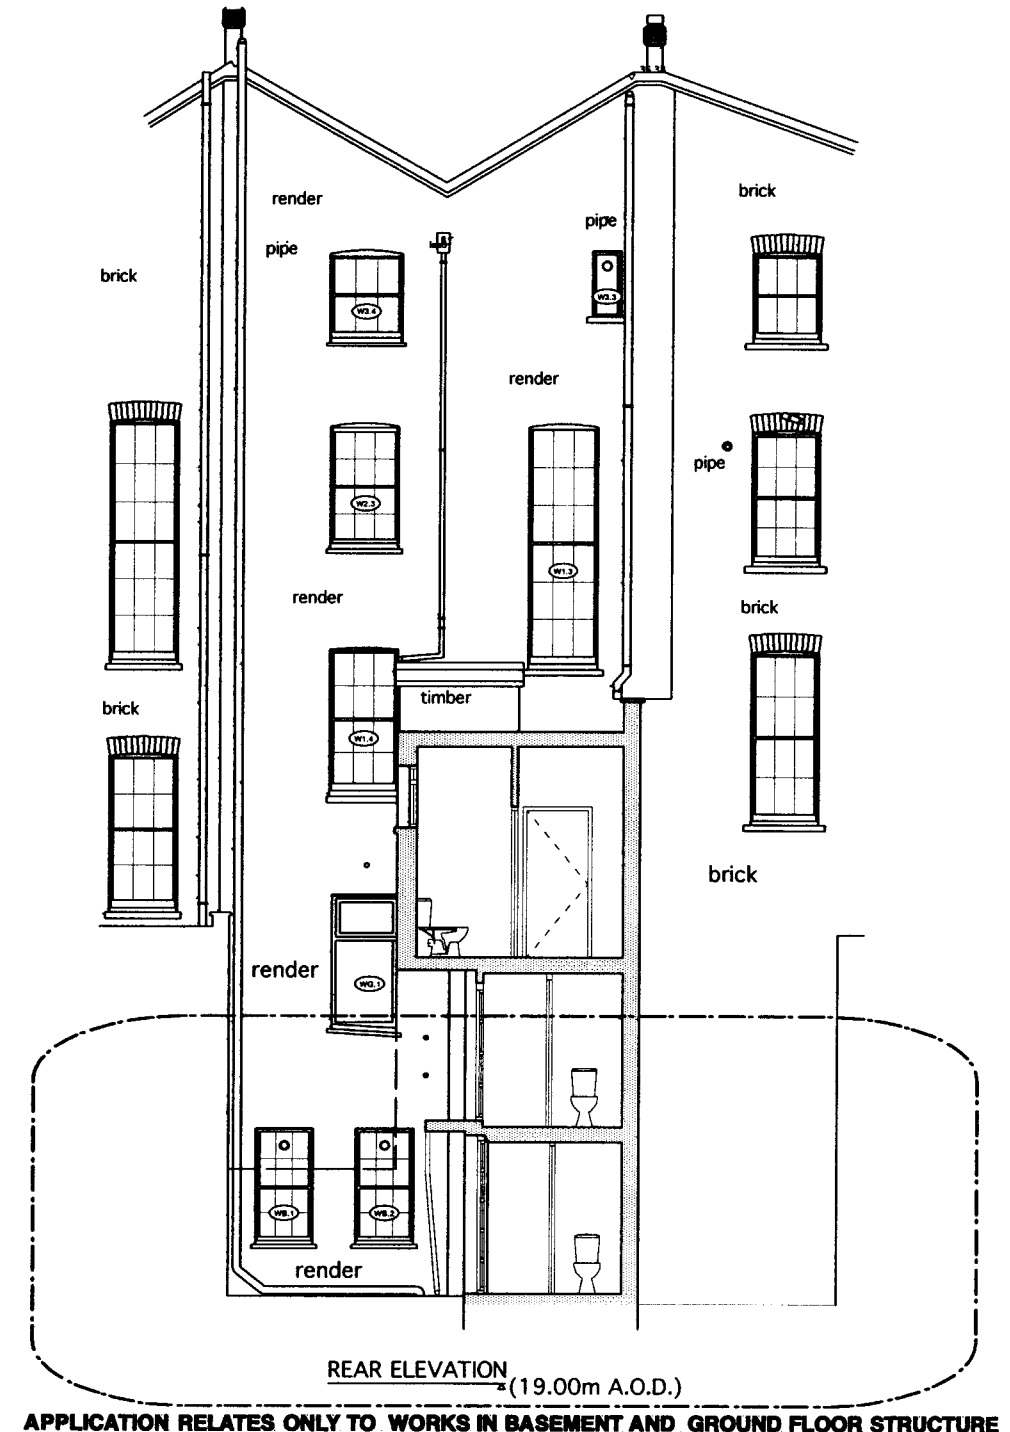


© 2008 syte architects limited check all dimensions on site prior to commencement of the work if the drawing exceeds the quantities in any way the architects are to be informed before work is commenced do not scale dimensions from drawing. drawing is copyright drawing to be read in conjunction with structural engineer's drawings and specification	 83-84 Borewick Street London W1F 8TS T 020 7734 8310 F 020 7734 8301	revisions Rev A - 10.09.09 - Listed building application issue	client Resolution Ltd.	project 93 Judd Street London WC1H 9NE	drawing title Front and Rear Elevations as Existing	<table><tr><td>date</td><td>drawn by</td><td>revision</td></tr><tr><td>Jan 09</td><td>BM</td><td>A</td></tr><tr><td>scale</td><td>checked by</td><td>drawing</td></tr><tr><td>1:100@A3 RW</td><td></td><td>145.207</td></tr></table>	date	drawn by	revision	Jan 09	BM	A	scale	checked by	drawing	1:100@A3 RW		145.207
date	drawn by	revision																
Jan 09	BM	A																
scale	checked by	drawing																
1:100@A3 RW		145.207																

FOR INFORMATION