

 


-  DENOTES EXISTING A/C UNITS
-  DENOTES EXISTING LARGE A/C UNIT TO BE REMOVED

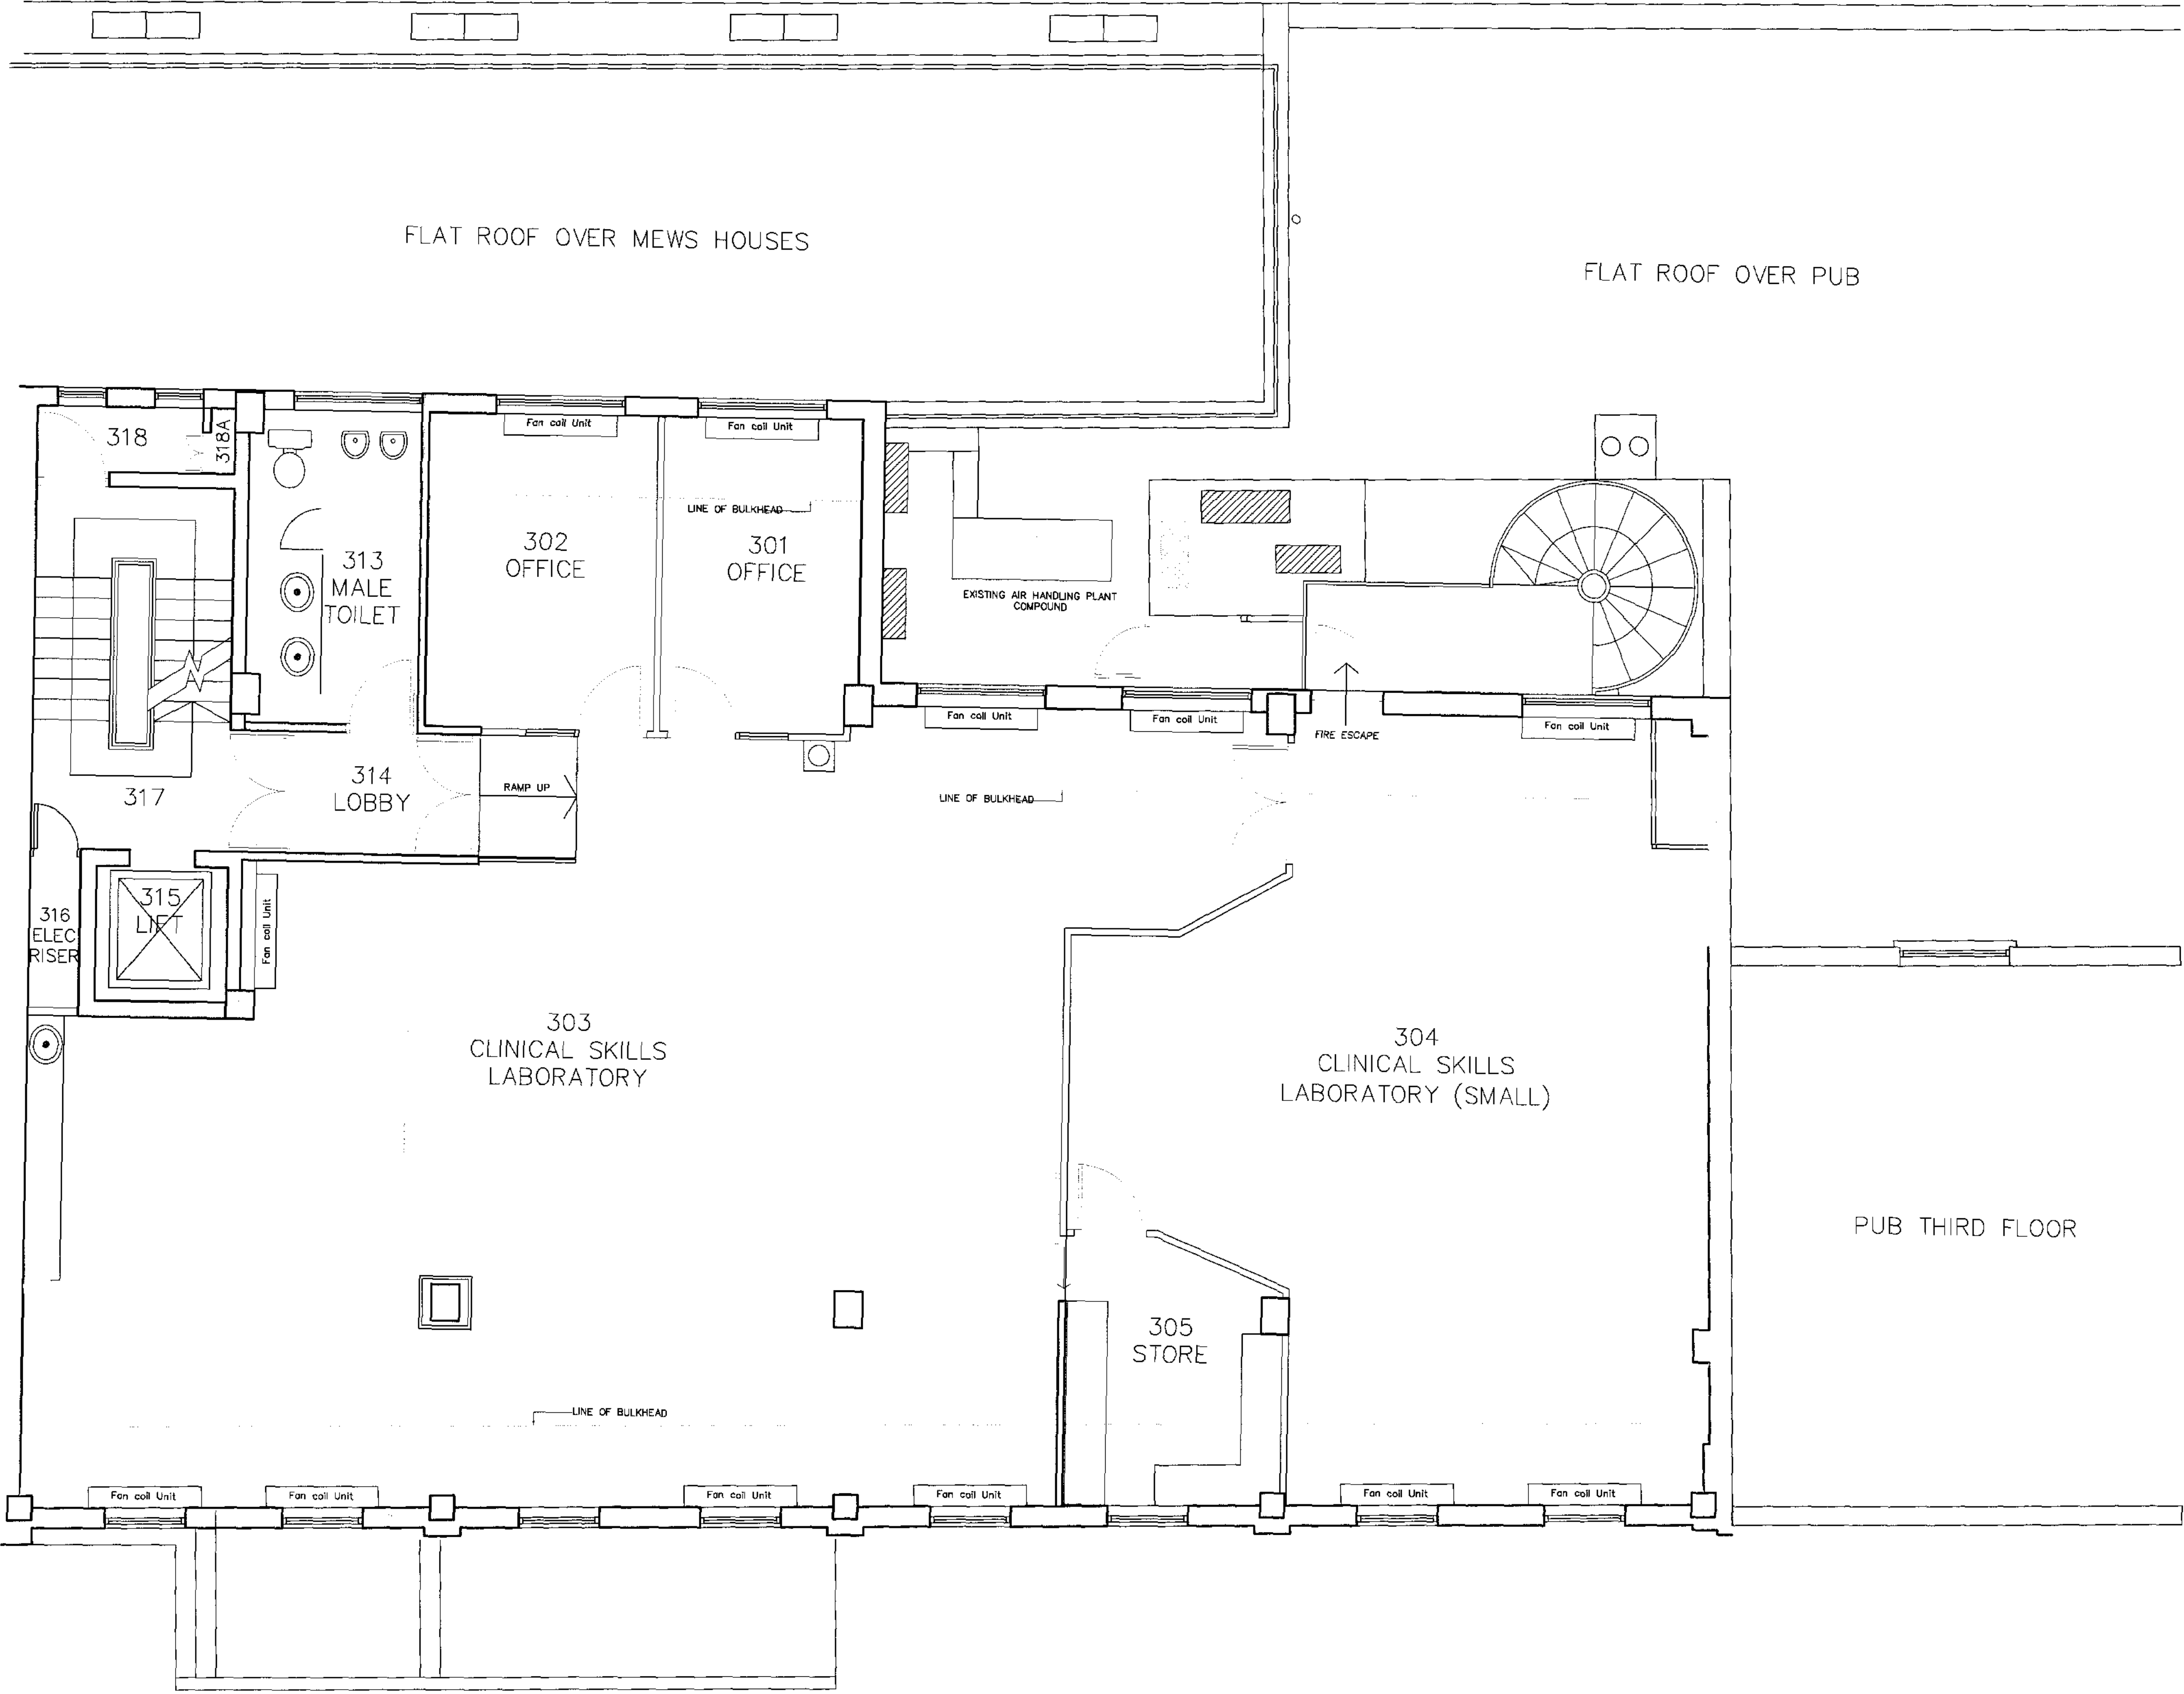

EASTMAN DENTAL INSTITUTE
123 GRAY'S INN ROAD

THIRD FLOOR PLAN
SHOWING EXISTING A/C UNITS

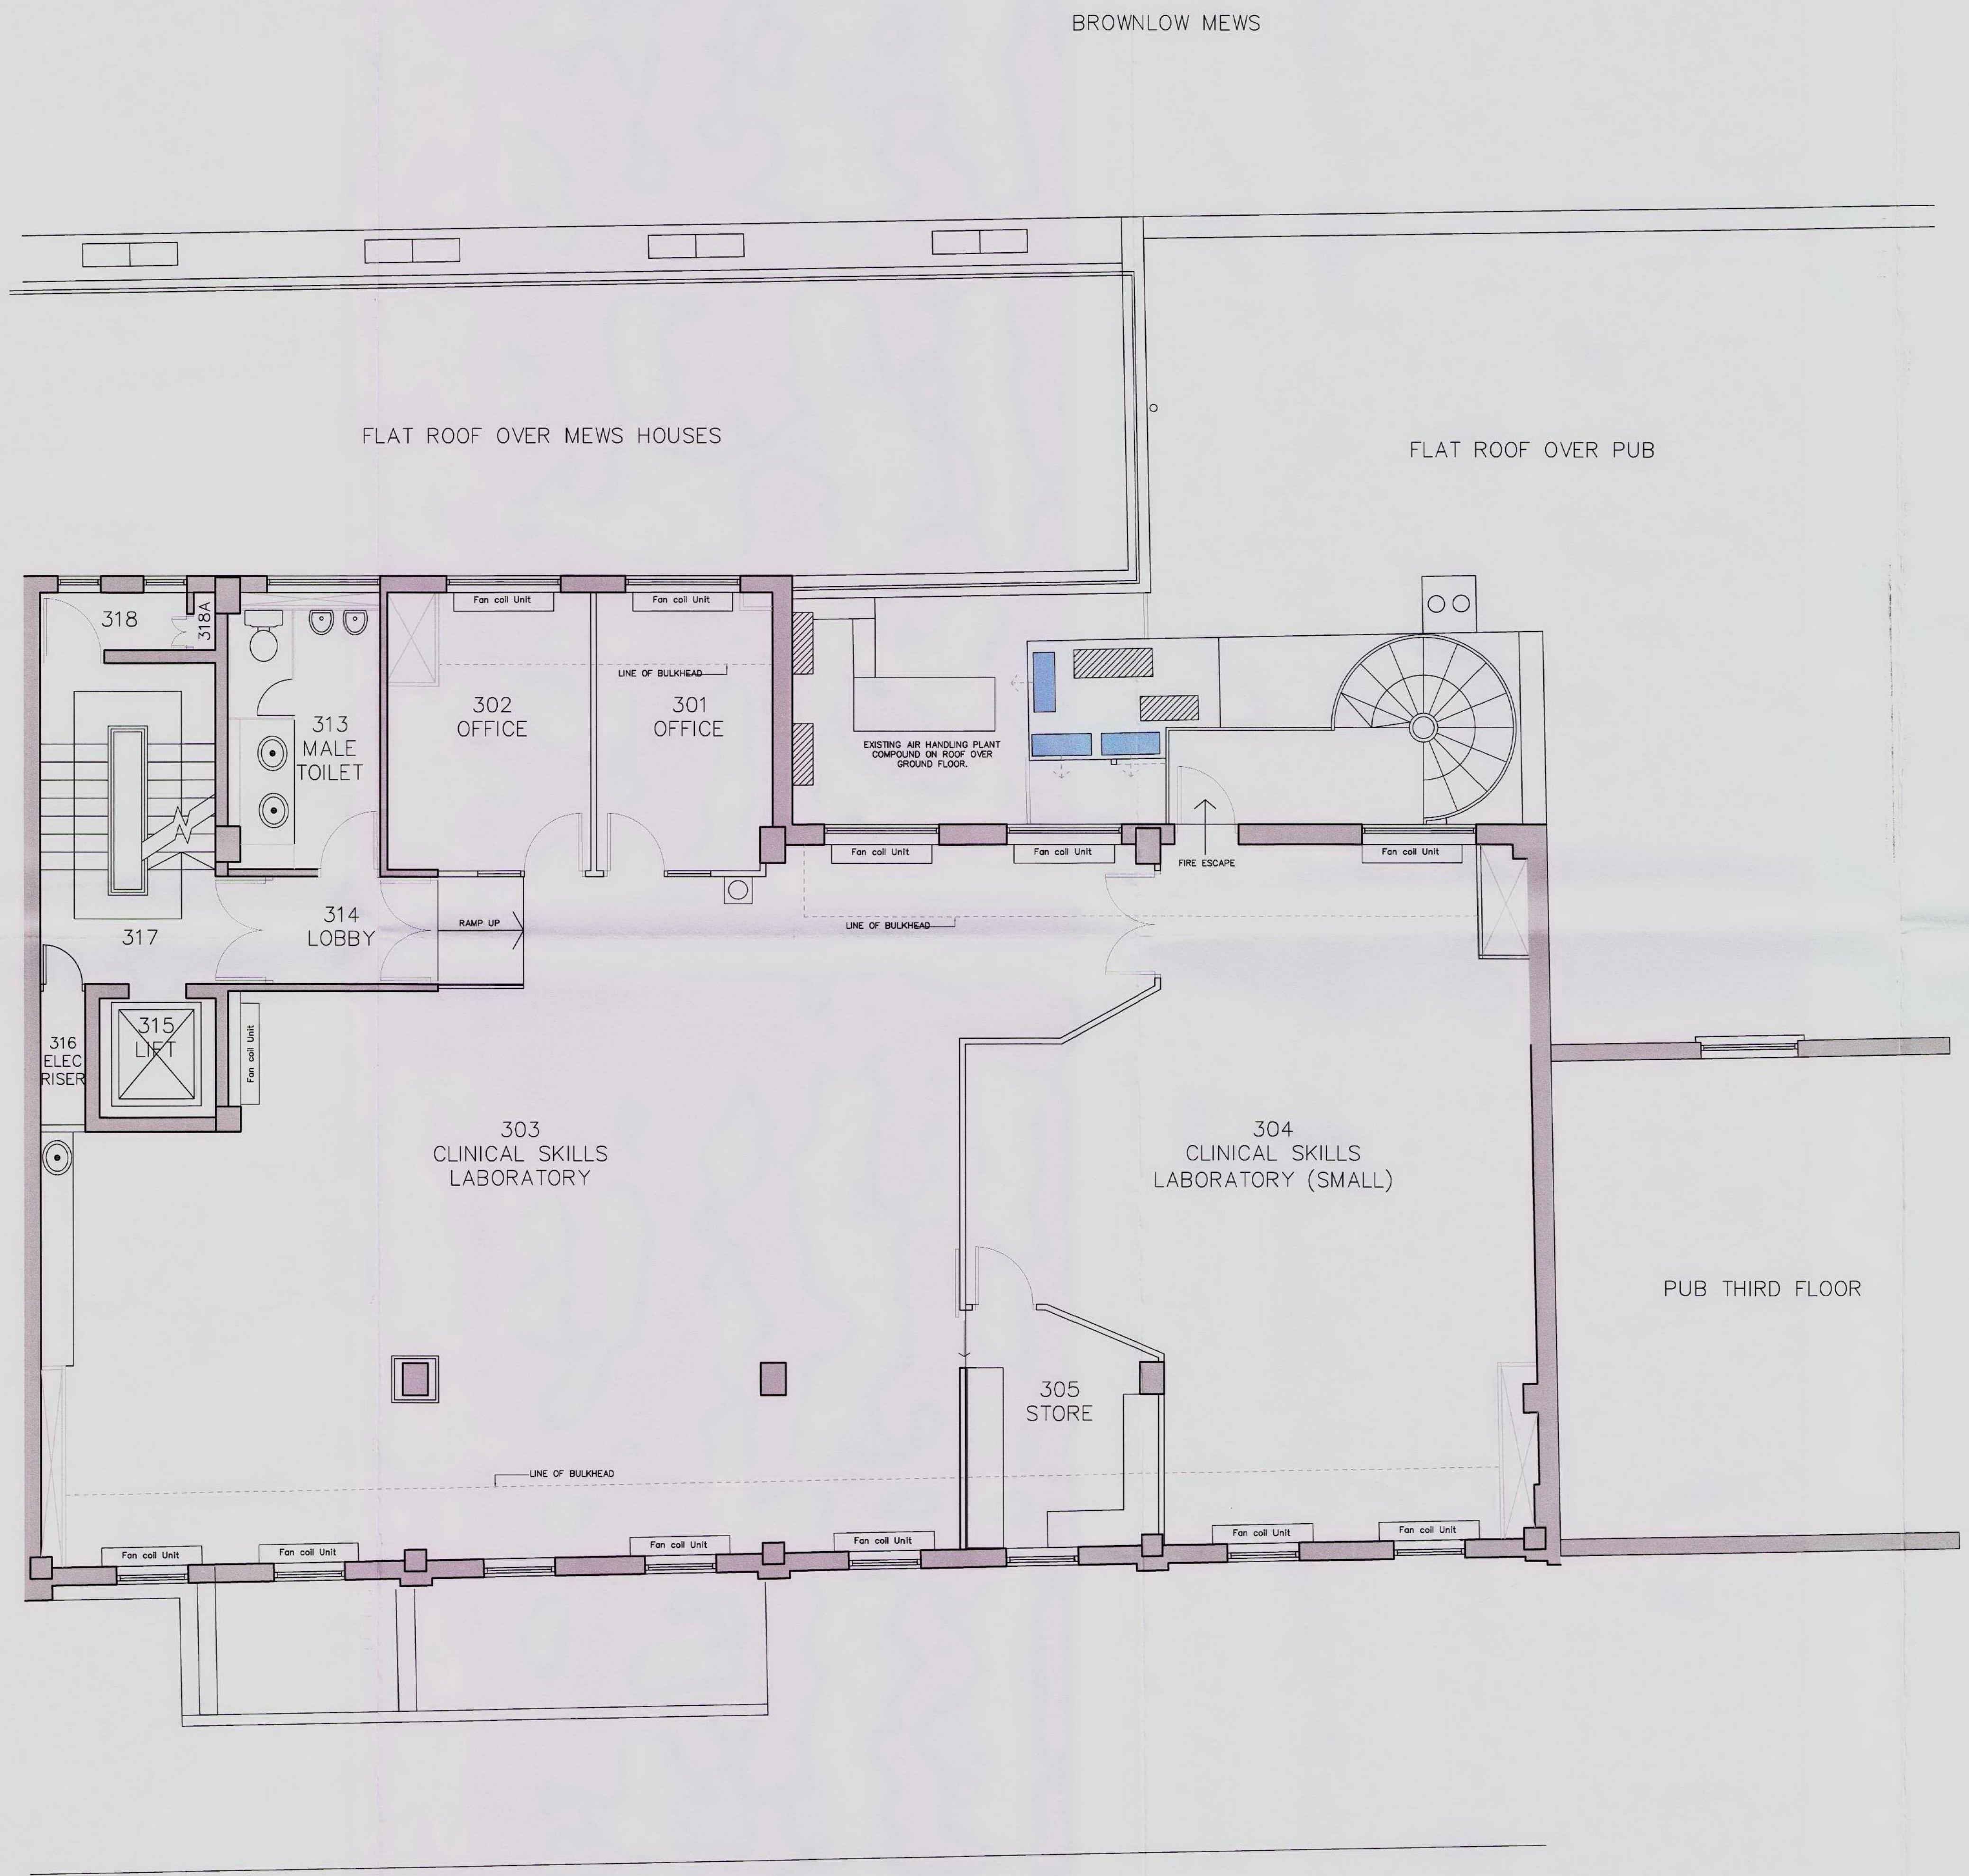

BROWNLOW MEWS


FLAT ROOF OVER MEWS HOUSES

FLAT ROOF OVER PUB


PUB THIRD FLOOR

NOTES

DO NOT SCALE OFF THIS DRAWING.
ALL DIMENSIONS MUST BE CHECKED ON SITE.
PRIOR TO ANY WORK BEING PUT IN HAND.
ANY DISCREPANCIES ARE TO BE BROUGHT TO
THE ATTENTION OF THE PROJECT MANAGER
IMMEDIATELY UPON DISCOVERY.

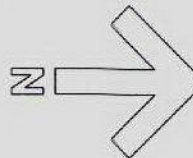

DENOTES EXISTING A/C UNITS

 

DENOTES NEW DAIKIN RXS50G2V1B A / C UNITS SIZE
825MM WIDE X 300MM DEEP X 735MM HIGH SOUND
POWER 62 cBA.

Rev.	Date	Description

ESTATES AND FACILITIES DIVISION
GOWER STREET, LONDON WC1E 6BT




Drawn: RAB

Date: JUNE 2009


Scale: 1:50 @ A1

EASTMAN DENTAL INSTITUTE
123 GRAY'S INN ROAD

THIRD FLOOR PLAN
SHOWING NEW A/C UNITS

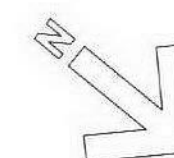

 DENOTES NEW DAIKIN RXS50G2V1B A / C UNITS SIZE 825MM WIDE X 300MM DEEP X 735MM HIGH SOUND POWER 62 dBA.

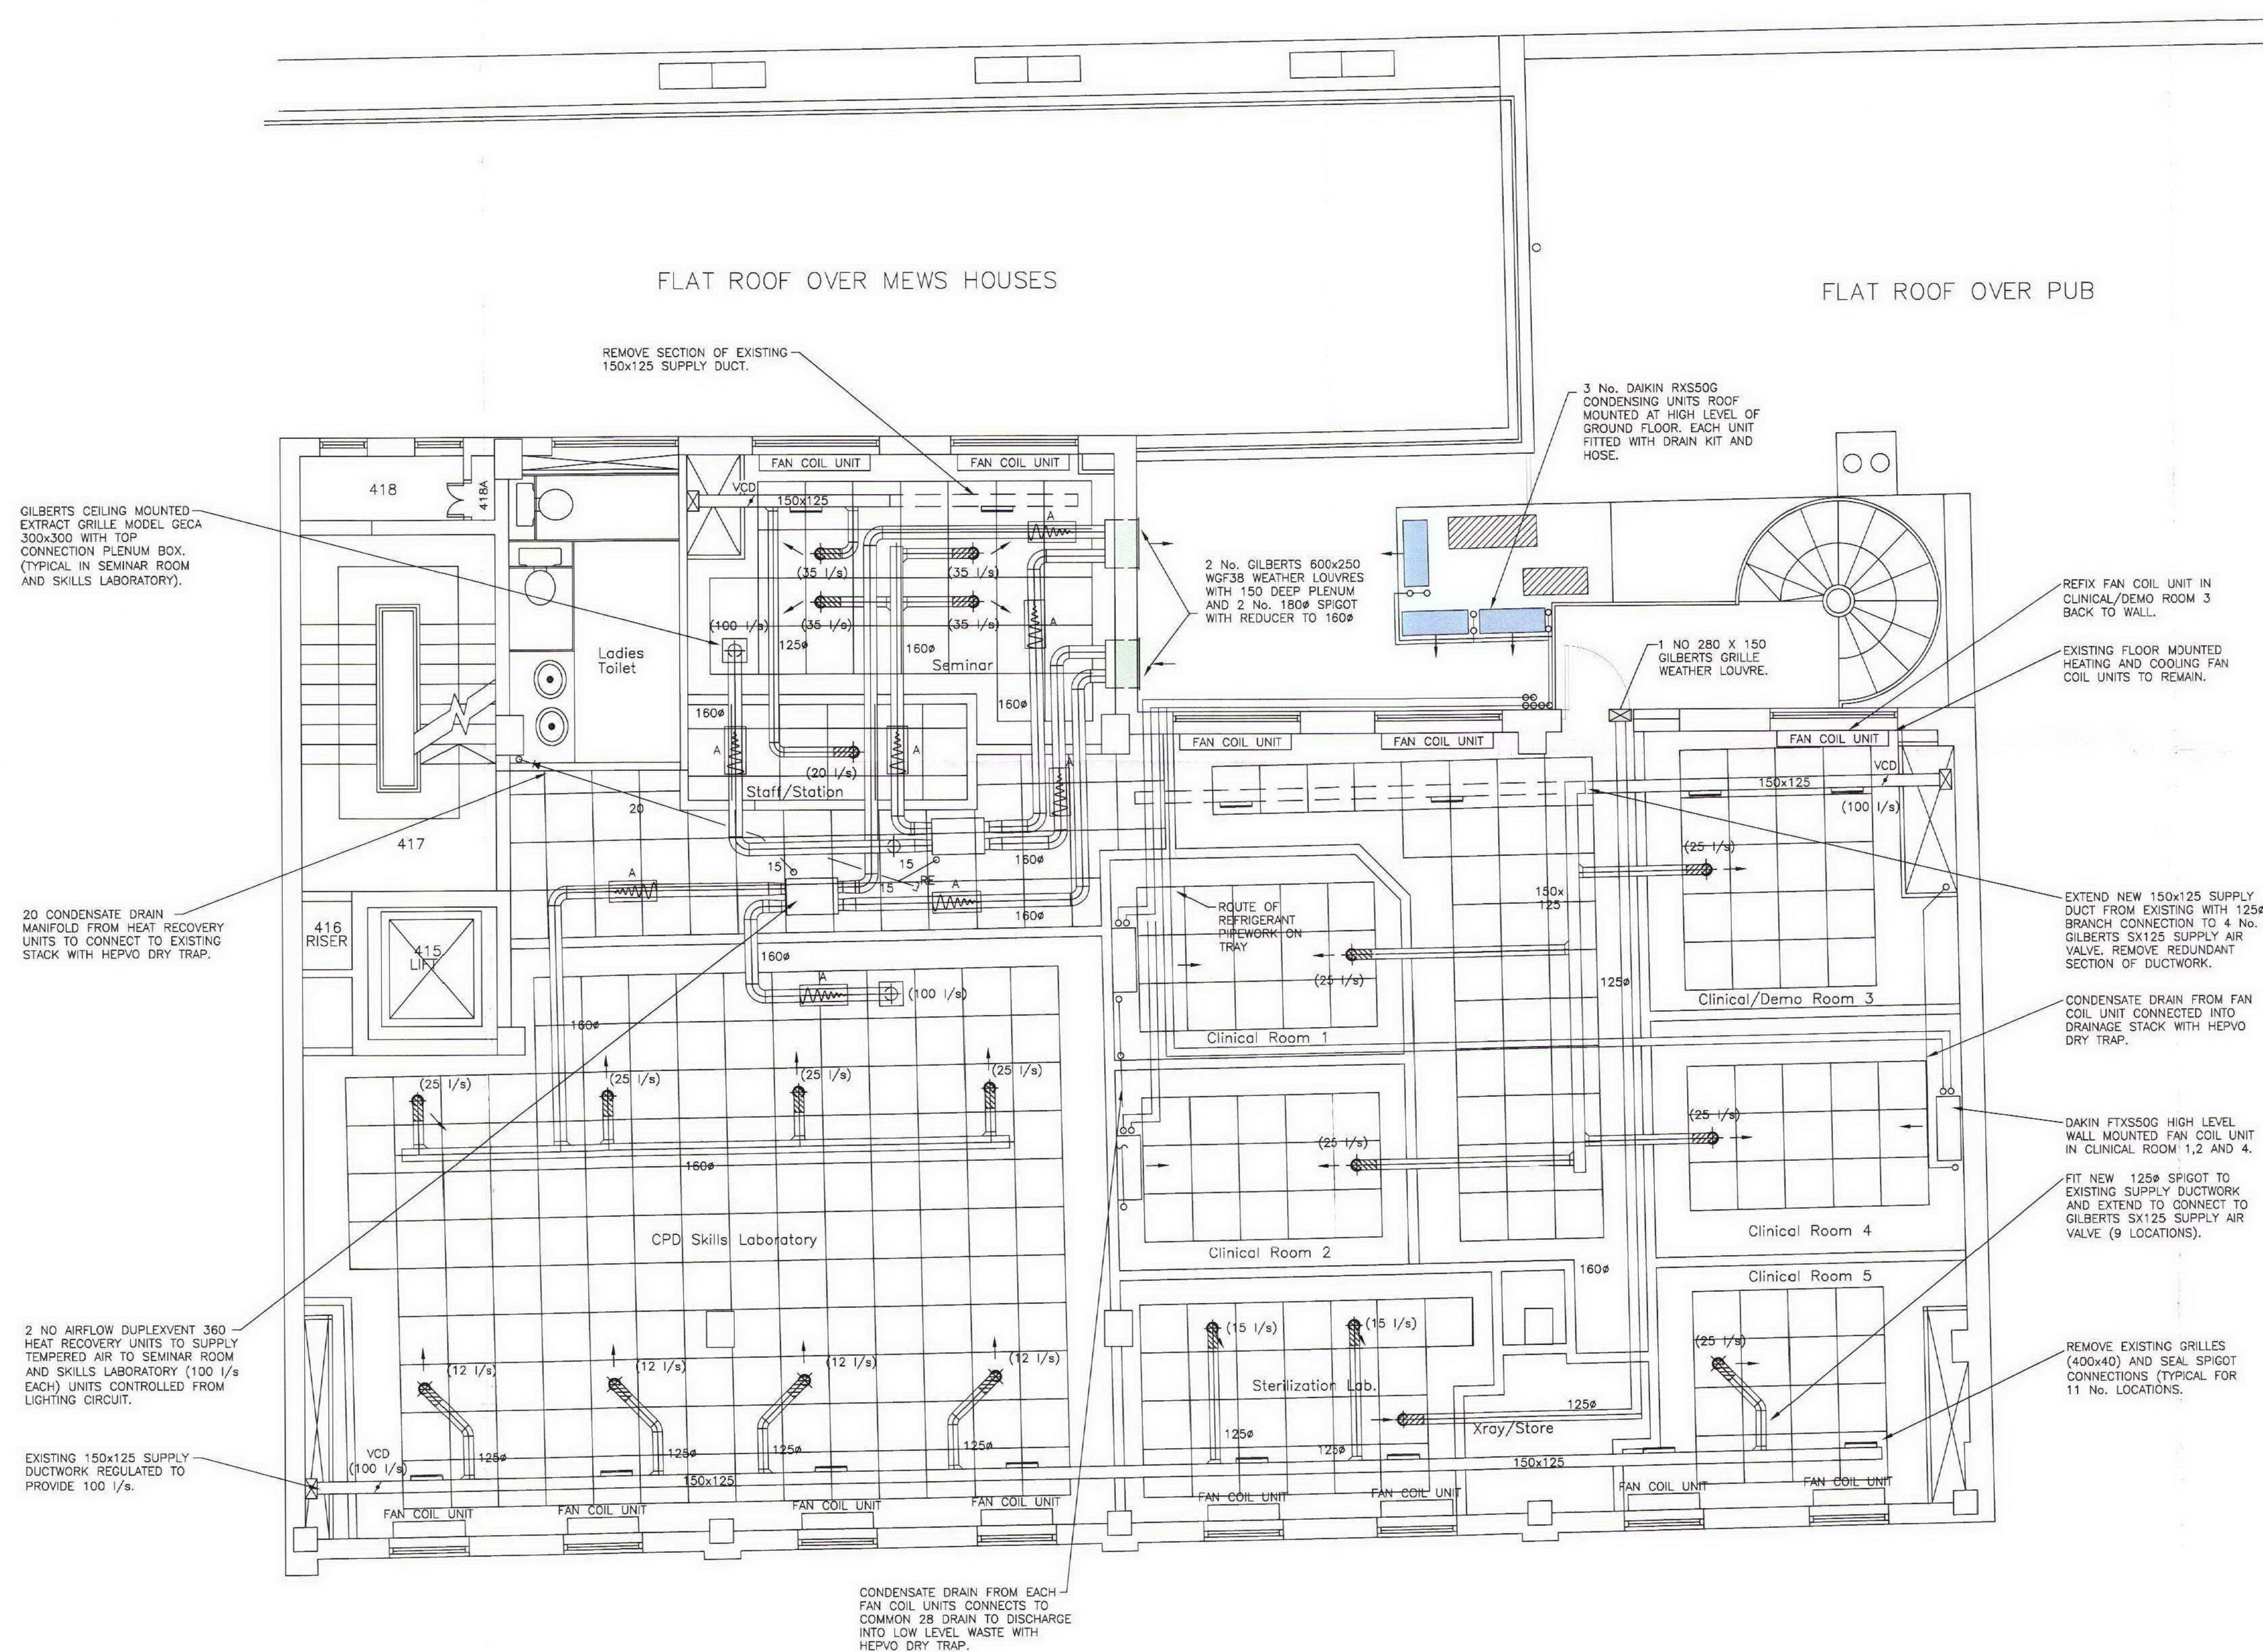


UCL

FOURTH FLOOR LAYOUT OF VENTILATION AND A / C SYSTEM

NOTES

DO NOT SCALE OFF THIS DRAWING
ALL DIMENSIONS MUST BE TAKEN FROM THE
PROJECT'S ARCHITECTURAL RECORD DRAWINGS
AND CHECKED AGAINST THE PROJECT MANAGER'S
LATEST E-MAIL SIGNATURE

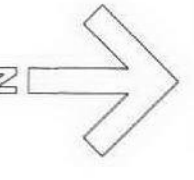

SOUTH WEST ELEVATION

ESTATES AND FACILITIES DIVISION
GOWER STREET, LONDON WC1E 6BT



Drawn: RAB

Date: AUGUST 2008



Scale: 1:50 @ A1

EASTMAN DENTAL INSTITUTE
123 GRAY'S INN ROAD

EXISTING REAR ELEVATION
SOUTH WEST

Indicating New vent grille
and vacuum pipe.


NOTES

 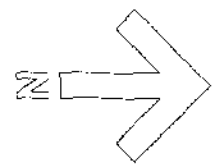

DENOTES EXISTING A/C UNITS



DENOTES NEW DAIKIN RXS50G2V1B A / C UNITS SIZE
823MM WIDE X 300MM DEEP X 735MM HIGH SOUND
POWER 52 dBA

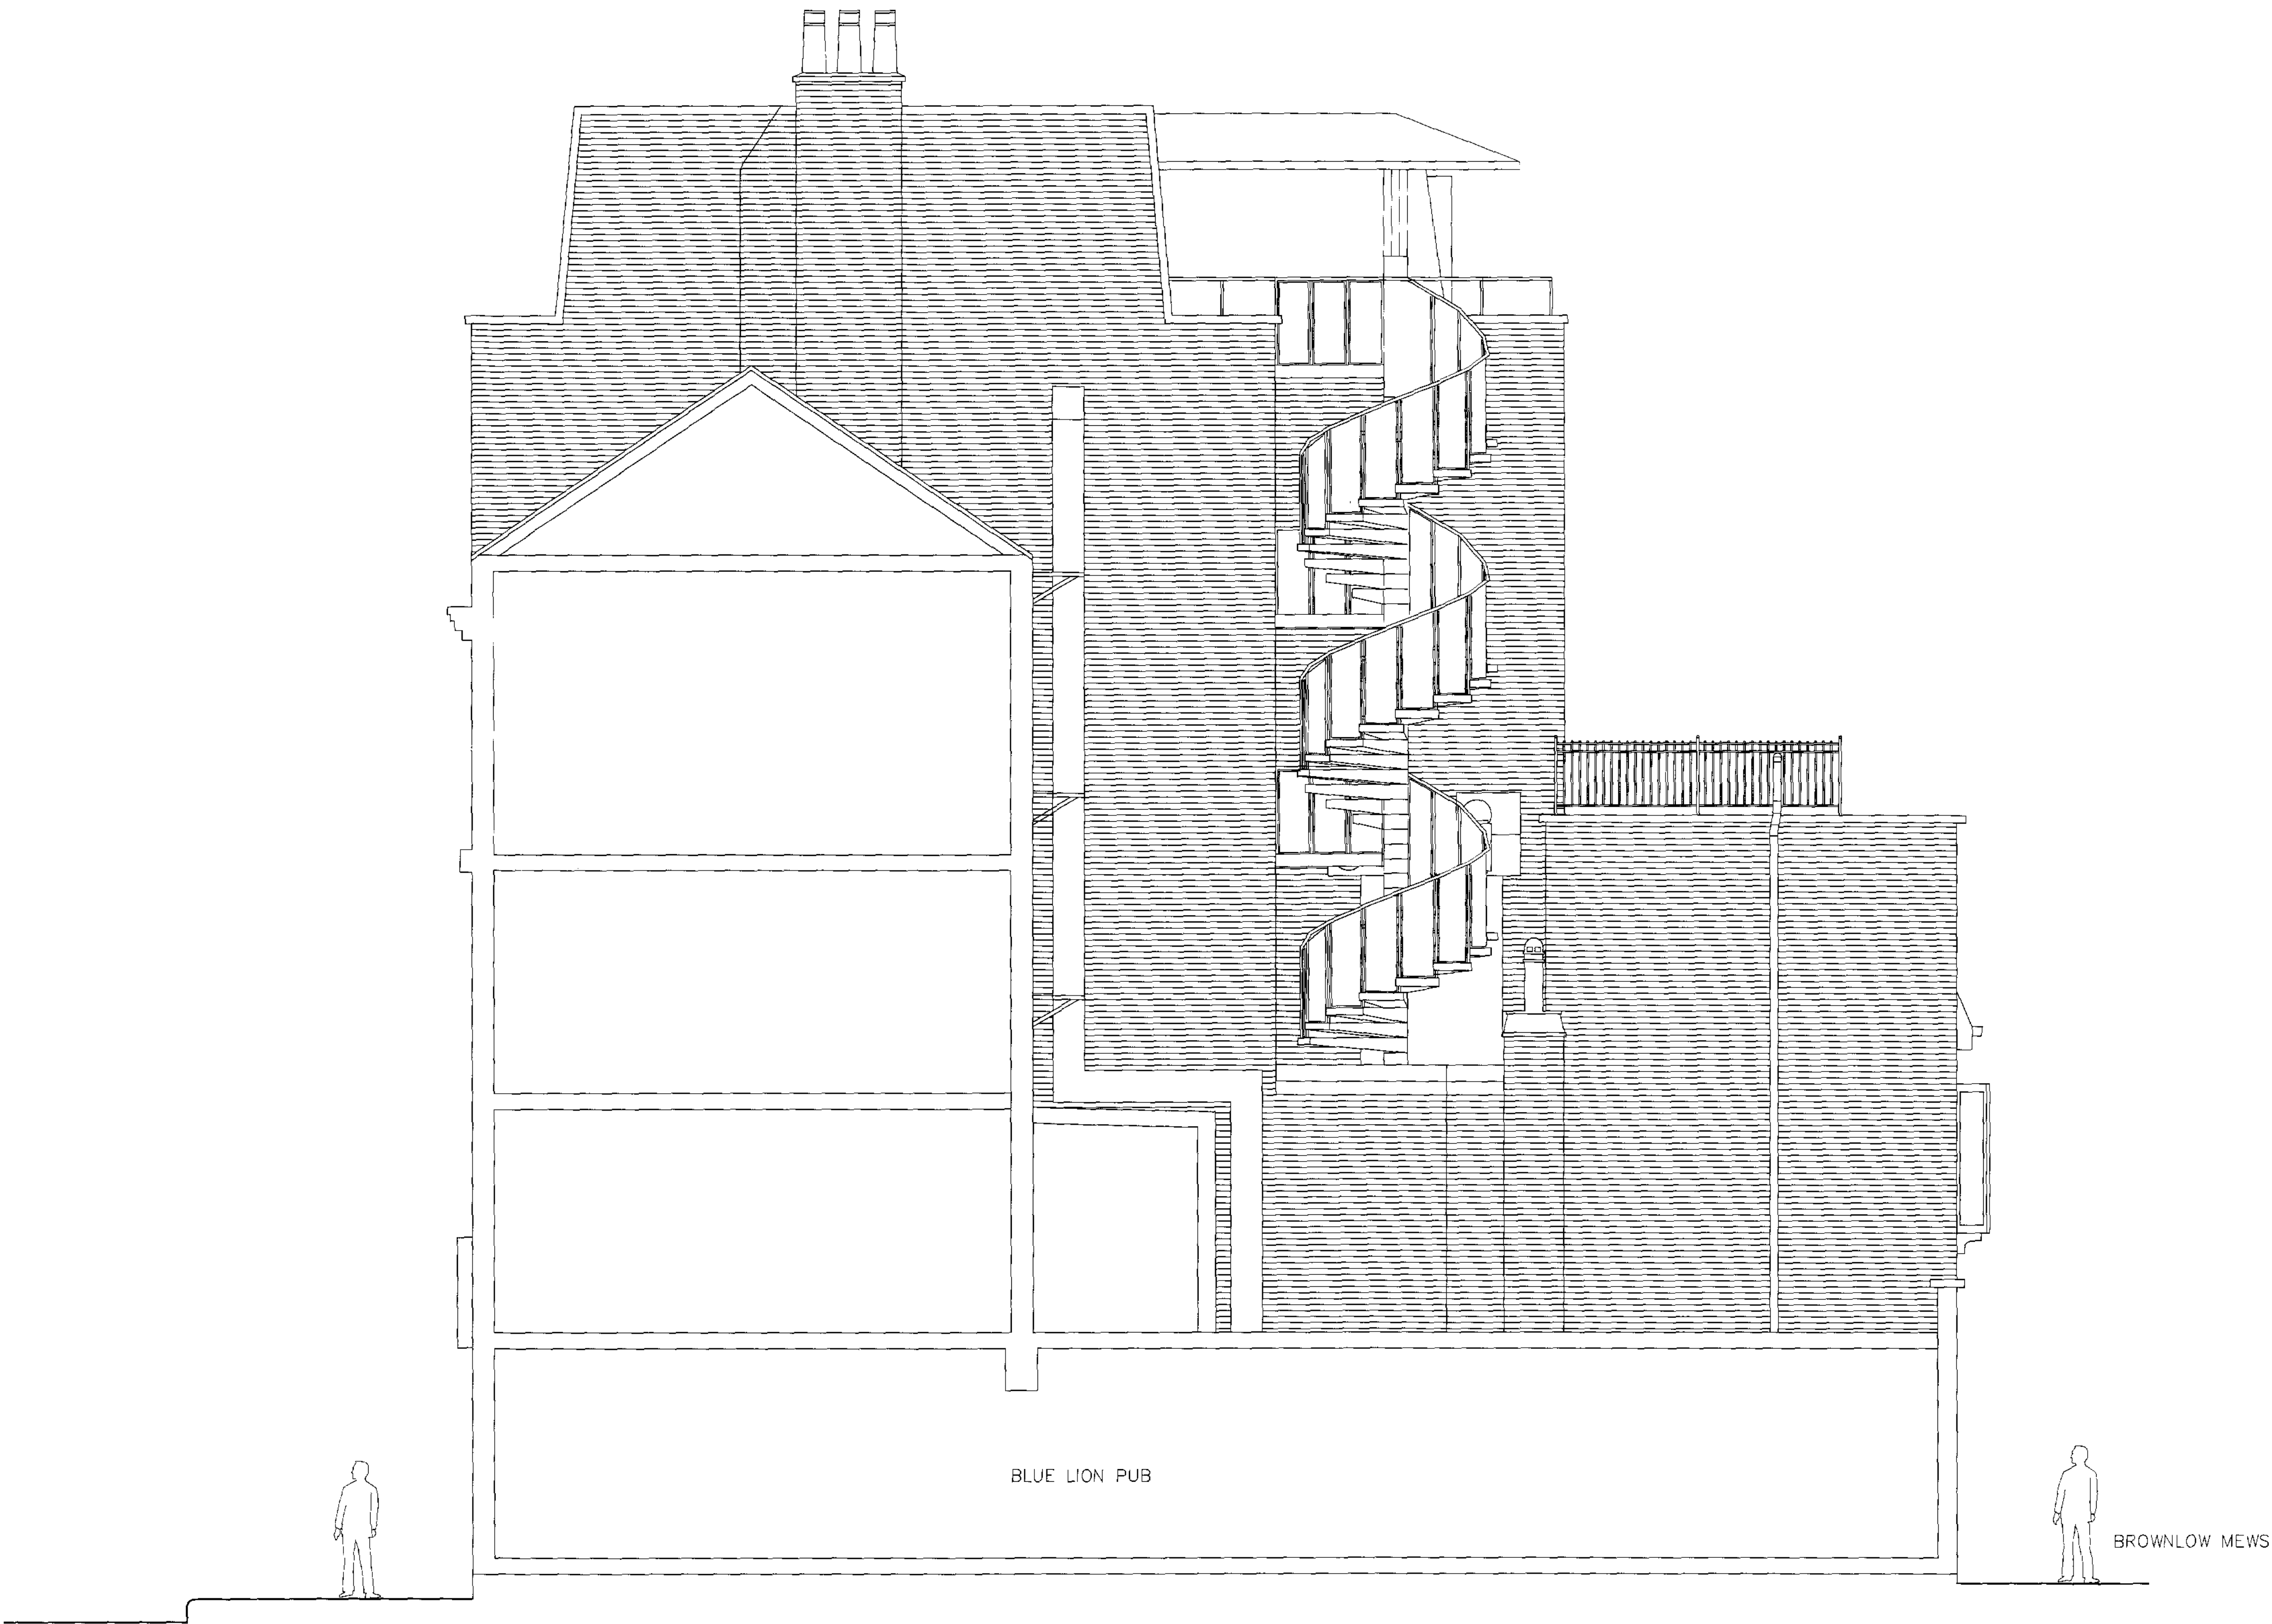


EASTMAN DENTAL INSTITUTE
123 GRAY'S INN ROAD


EXISTING ELEVATION
NORTH WEST

NOTES


1. ALL WORK TO BE IN ACCORDANCE WITH THE BUILDING REGULATIONS 2010 AND THE PART L1A AND L1B REQUIREMENTS FOR BUILDING SERVICES. 2. ALL WORK TO BE IN ACCORDANCE WITH THE PART L1A AND L1B REQUIREMENTS FOR BUILDING SERVICES. 3. ALL WORK TO BE IN ACCORDANCE WITH THE PART L1A AND L1B REQUIREMENTS FOR BUILDING SERVICES.

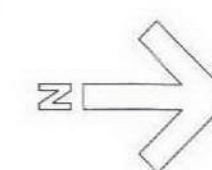

DENOTES NEW DAIKIN RXS50G2V1B A / C UNITS SIZE 825MM WIDE X 300MM DEEP X 735MM HIGH SOUND POWER 62 dBA.

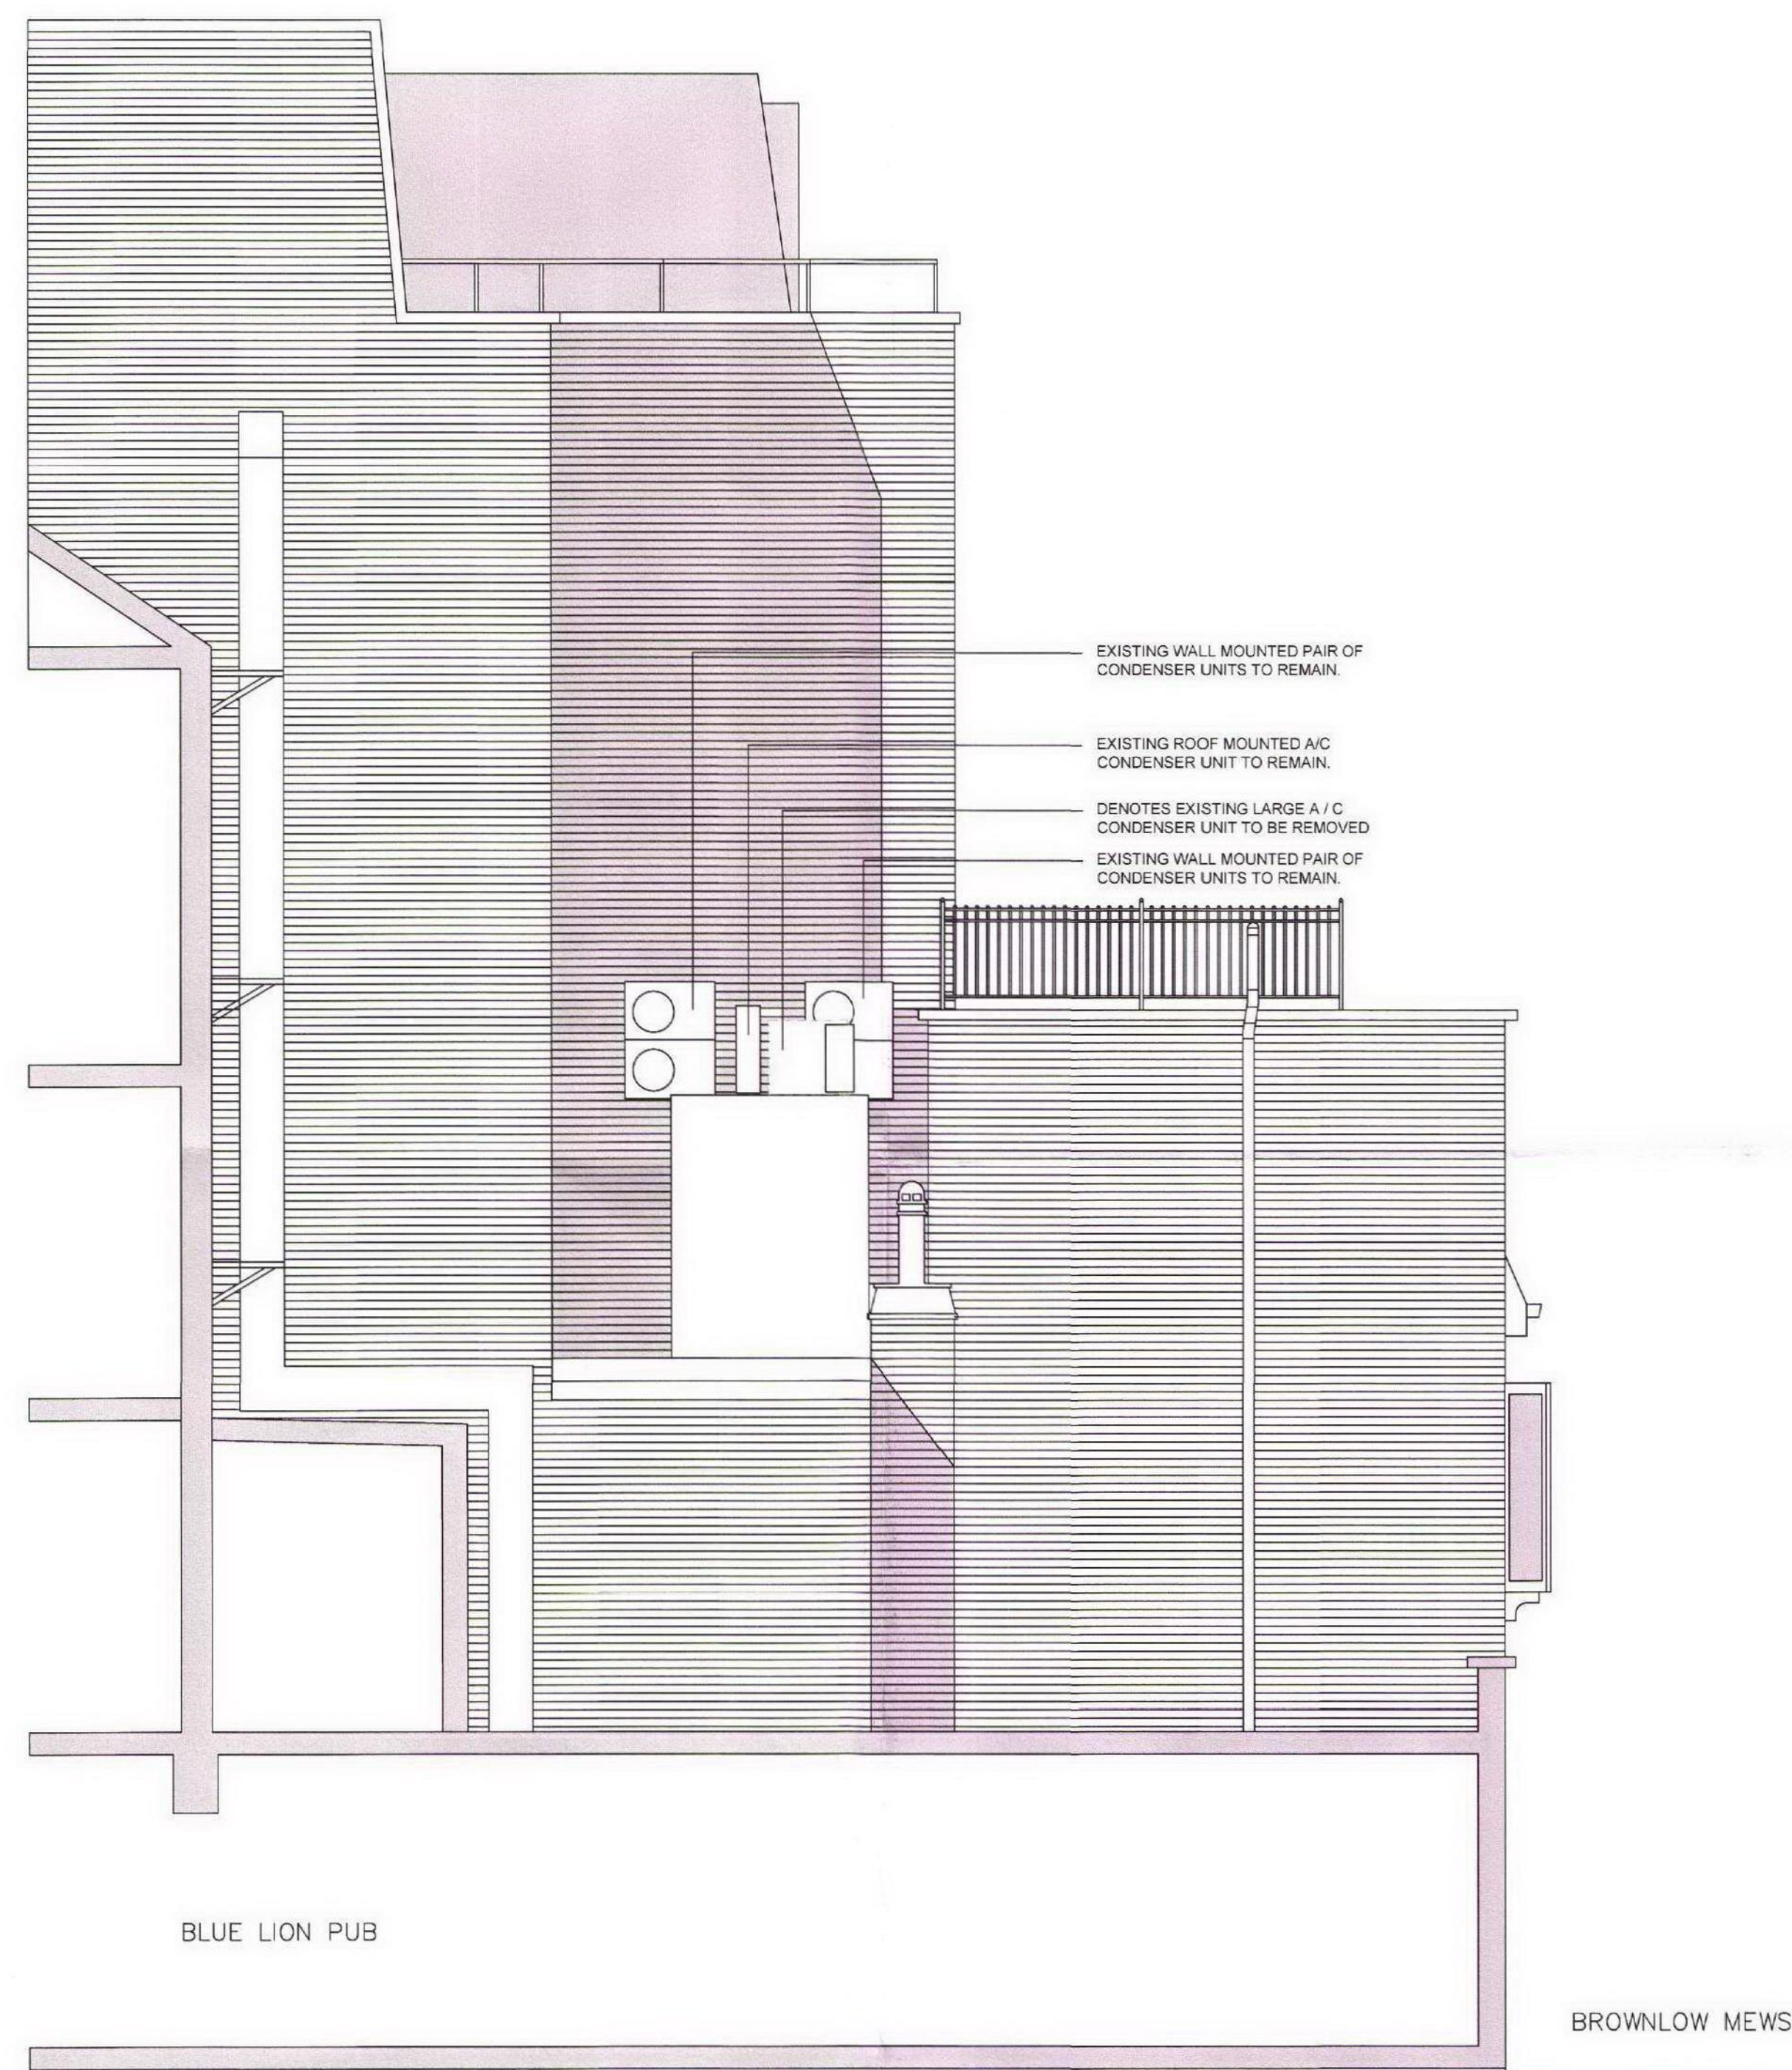

EXISTING ELEVATION WITH SPIRAL STAIRCASE
REMOVED TO SHOW ELEVATION BEYOND

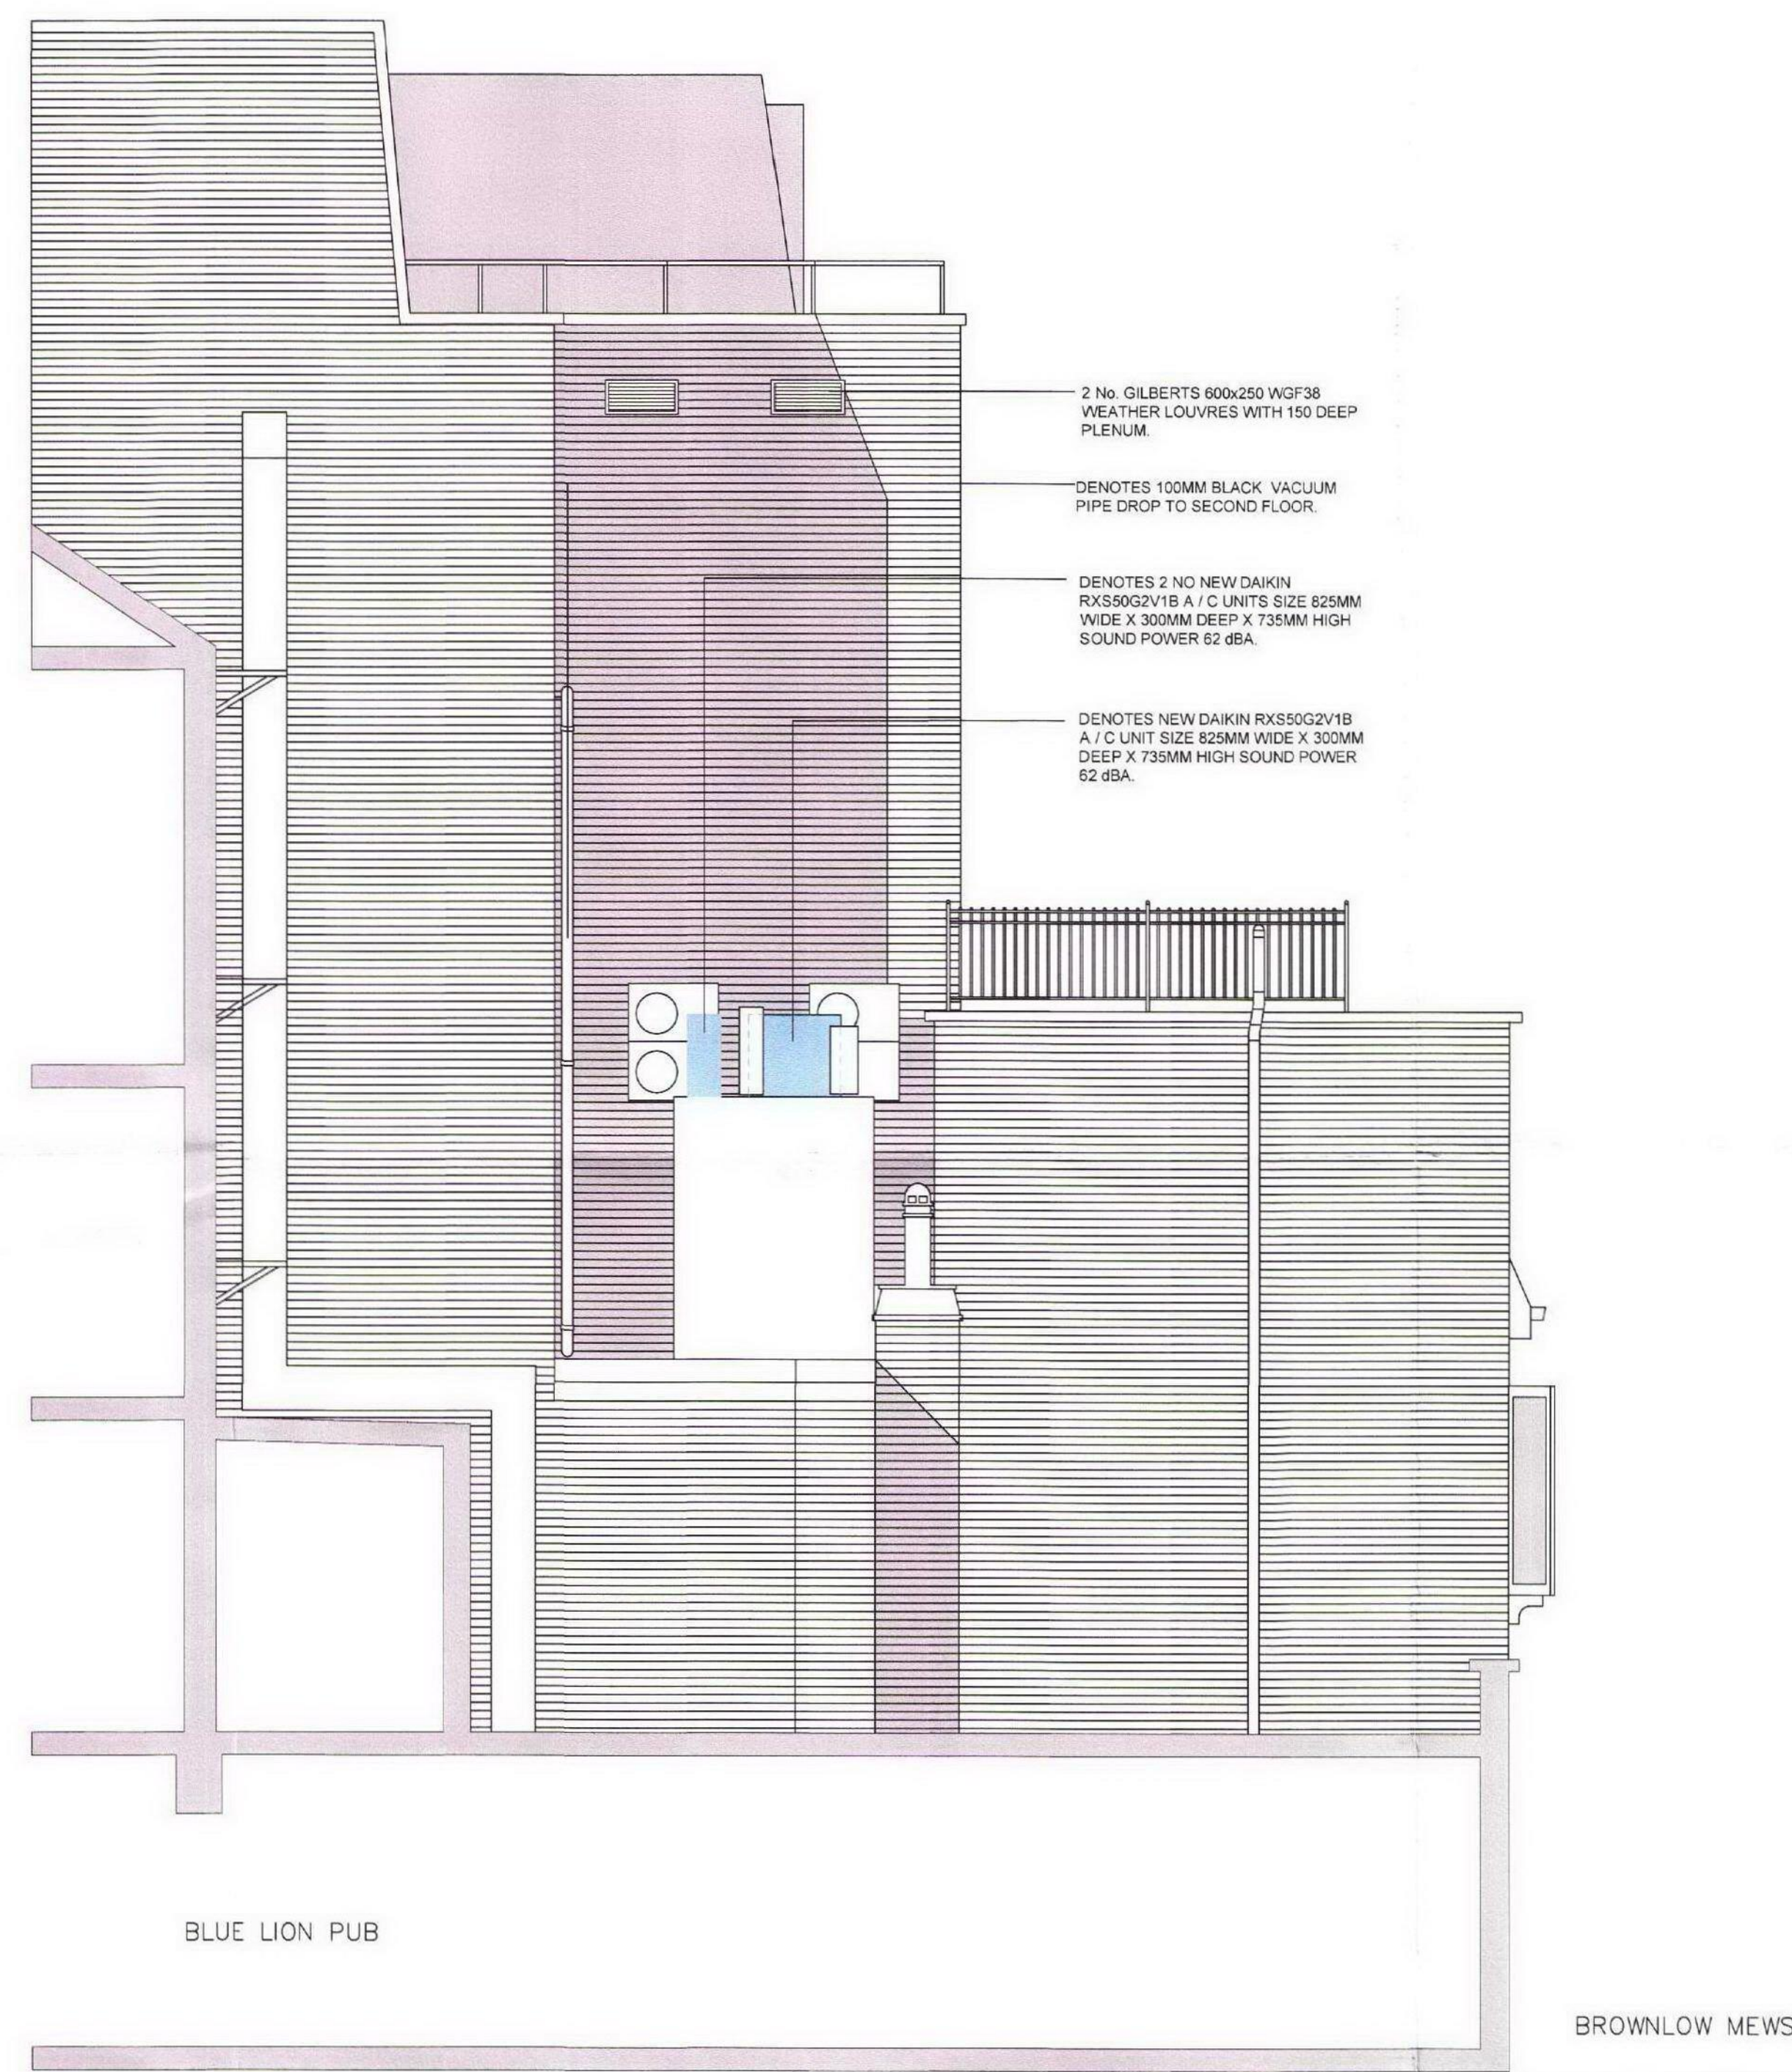

PROPOSED ELEVATION



Drawn: RAB

Date: JUNE 2009

Scale: 1:50 @ A1

EASTMAN DENTAL INSTITUTE
123 GRAY'S INN ROAD

EXISTING & PROPOSED
NORTH WEST ELEVATIONS
BEYOND SPIRAL STAIRCASE