


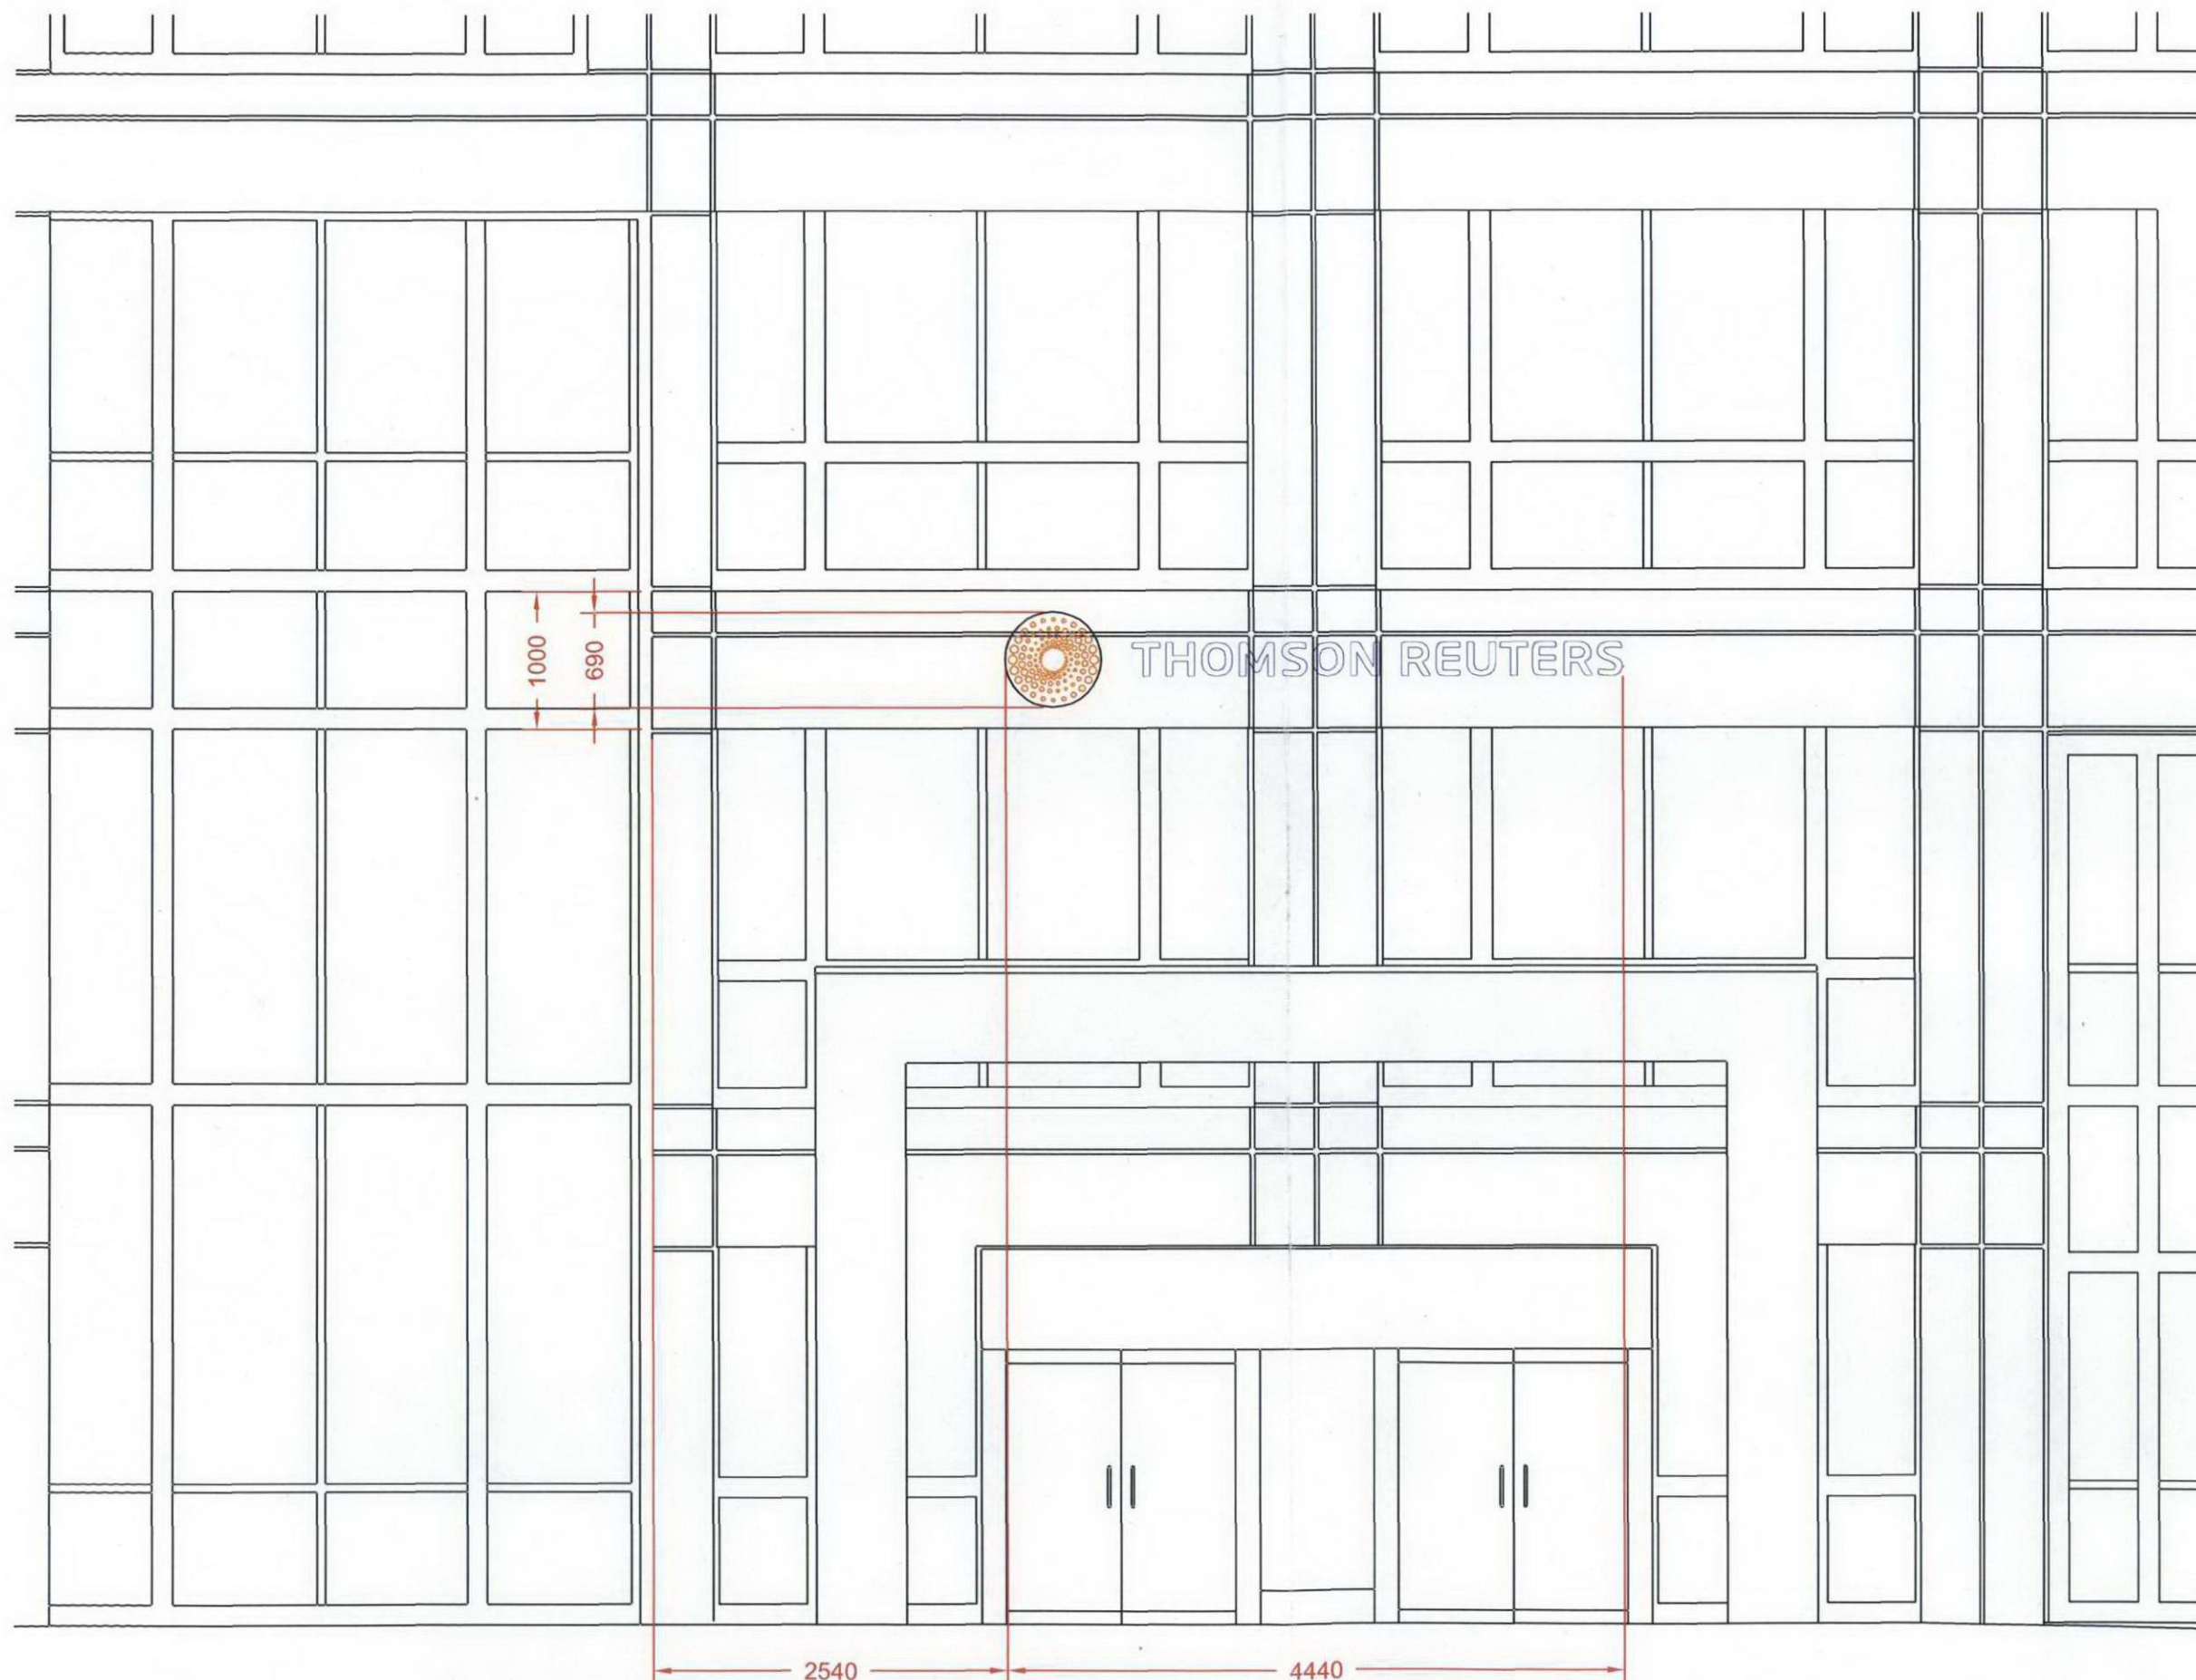

WEST ELEVATION

RECEIVED
21 AUG 2009

Rev	Date	Details
a	25.08.09	Drq Issue
The Clarke Architectural & Design Consultancy 51 Flitwick Road, Ampthill Bedfordshire MK45 2NS Tel: 01525 404034 Fax: 01525 756989 email: info@tcada.com		
Client  THOMSON REUTERS		
Project Title 100 Avenue Road London NW3		
Drawing Title Existing Arrangement West Elevation		
Scale	Date	Drawn
1:125 @ A1	25.08.09	
Project No.	Org. No.	Rev.
P411	80_WE	a