



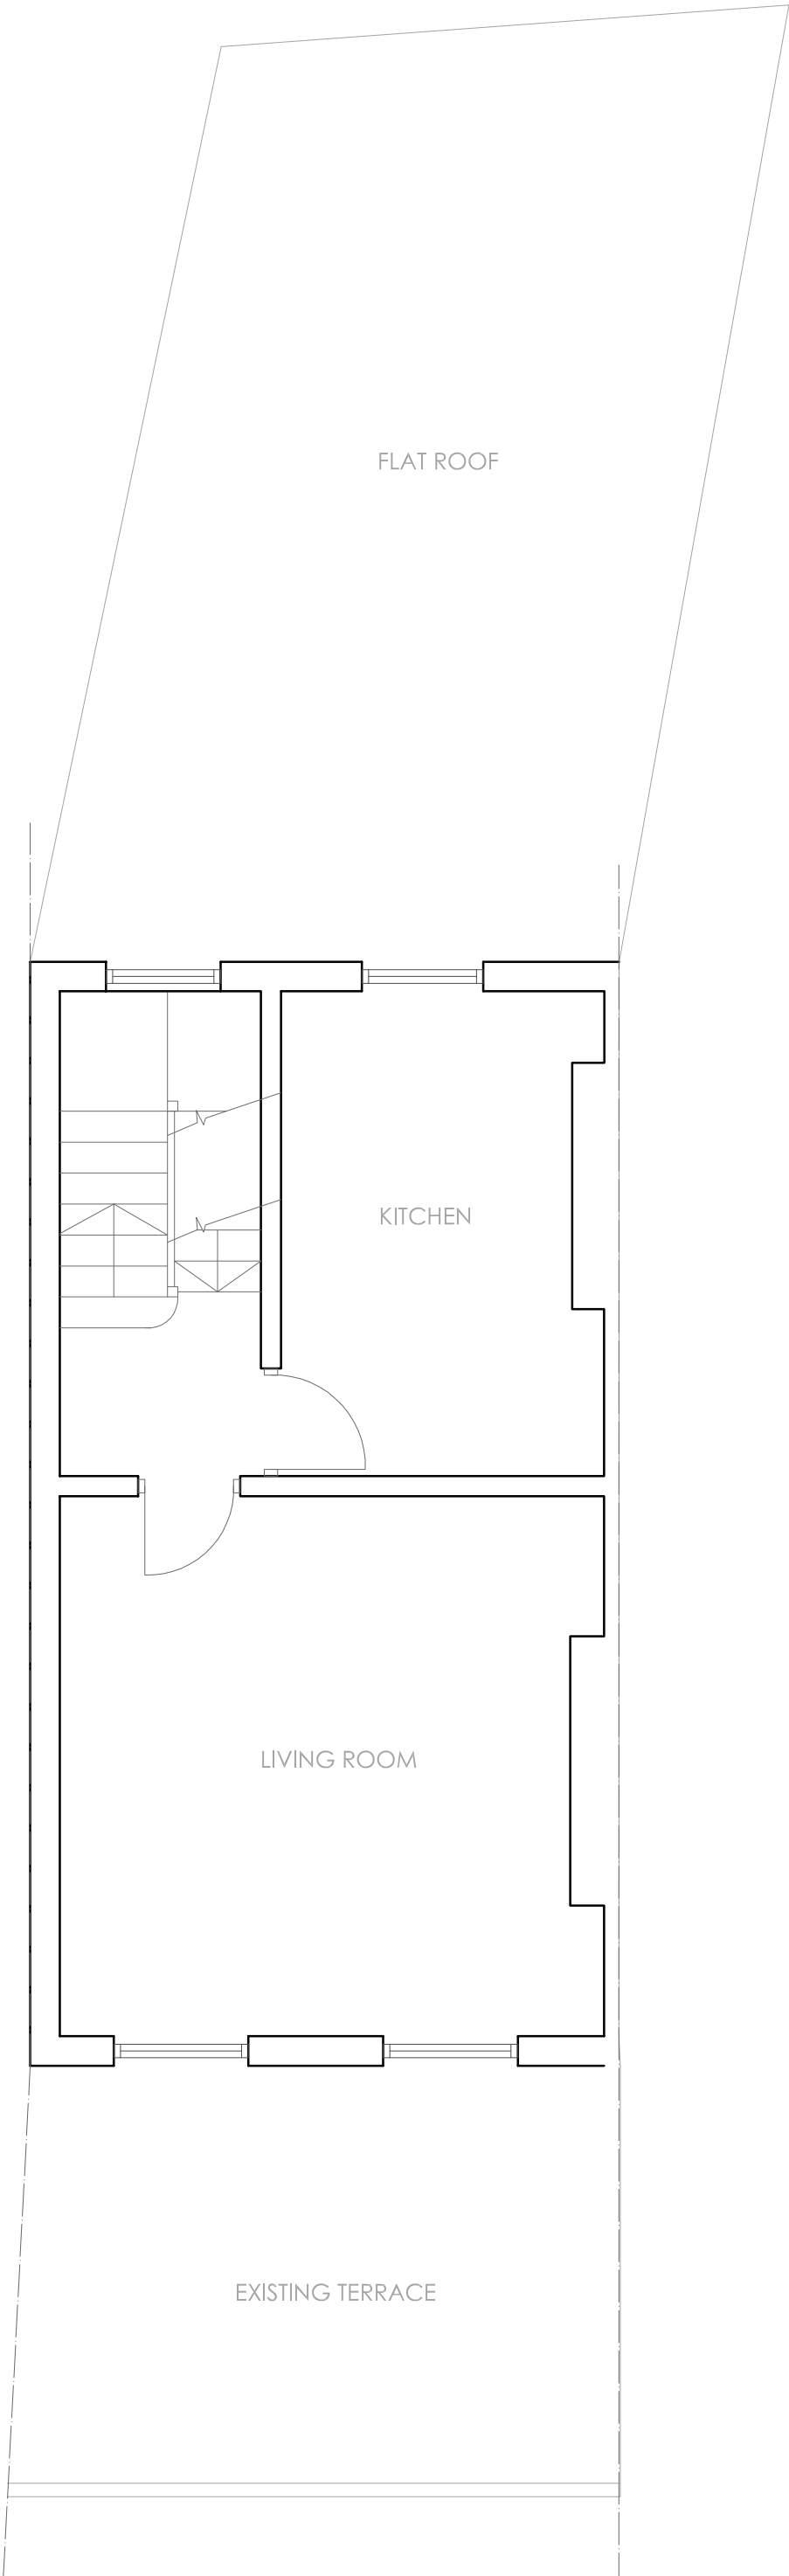


REVISIONS		
Rev	Date	Detail

Date :	01-08-2009	Drawn By :	mjl
TITLE :			
248 CAMDEN HIGH STREET LONDON NW1 8QS			
Scale :	1:50 (A3)	Revision :	-
DRAWING :			
EXISTING FIRST FLOOR			
Drwg No. :		248CHS - 002	

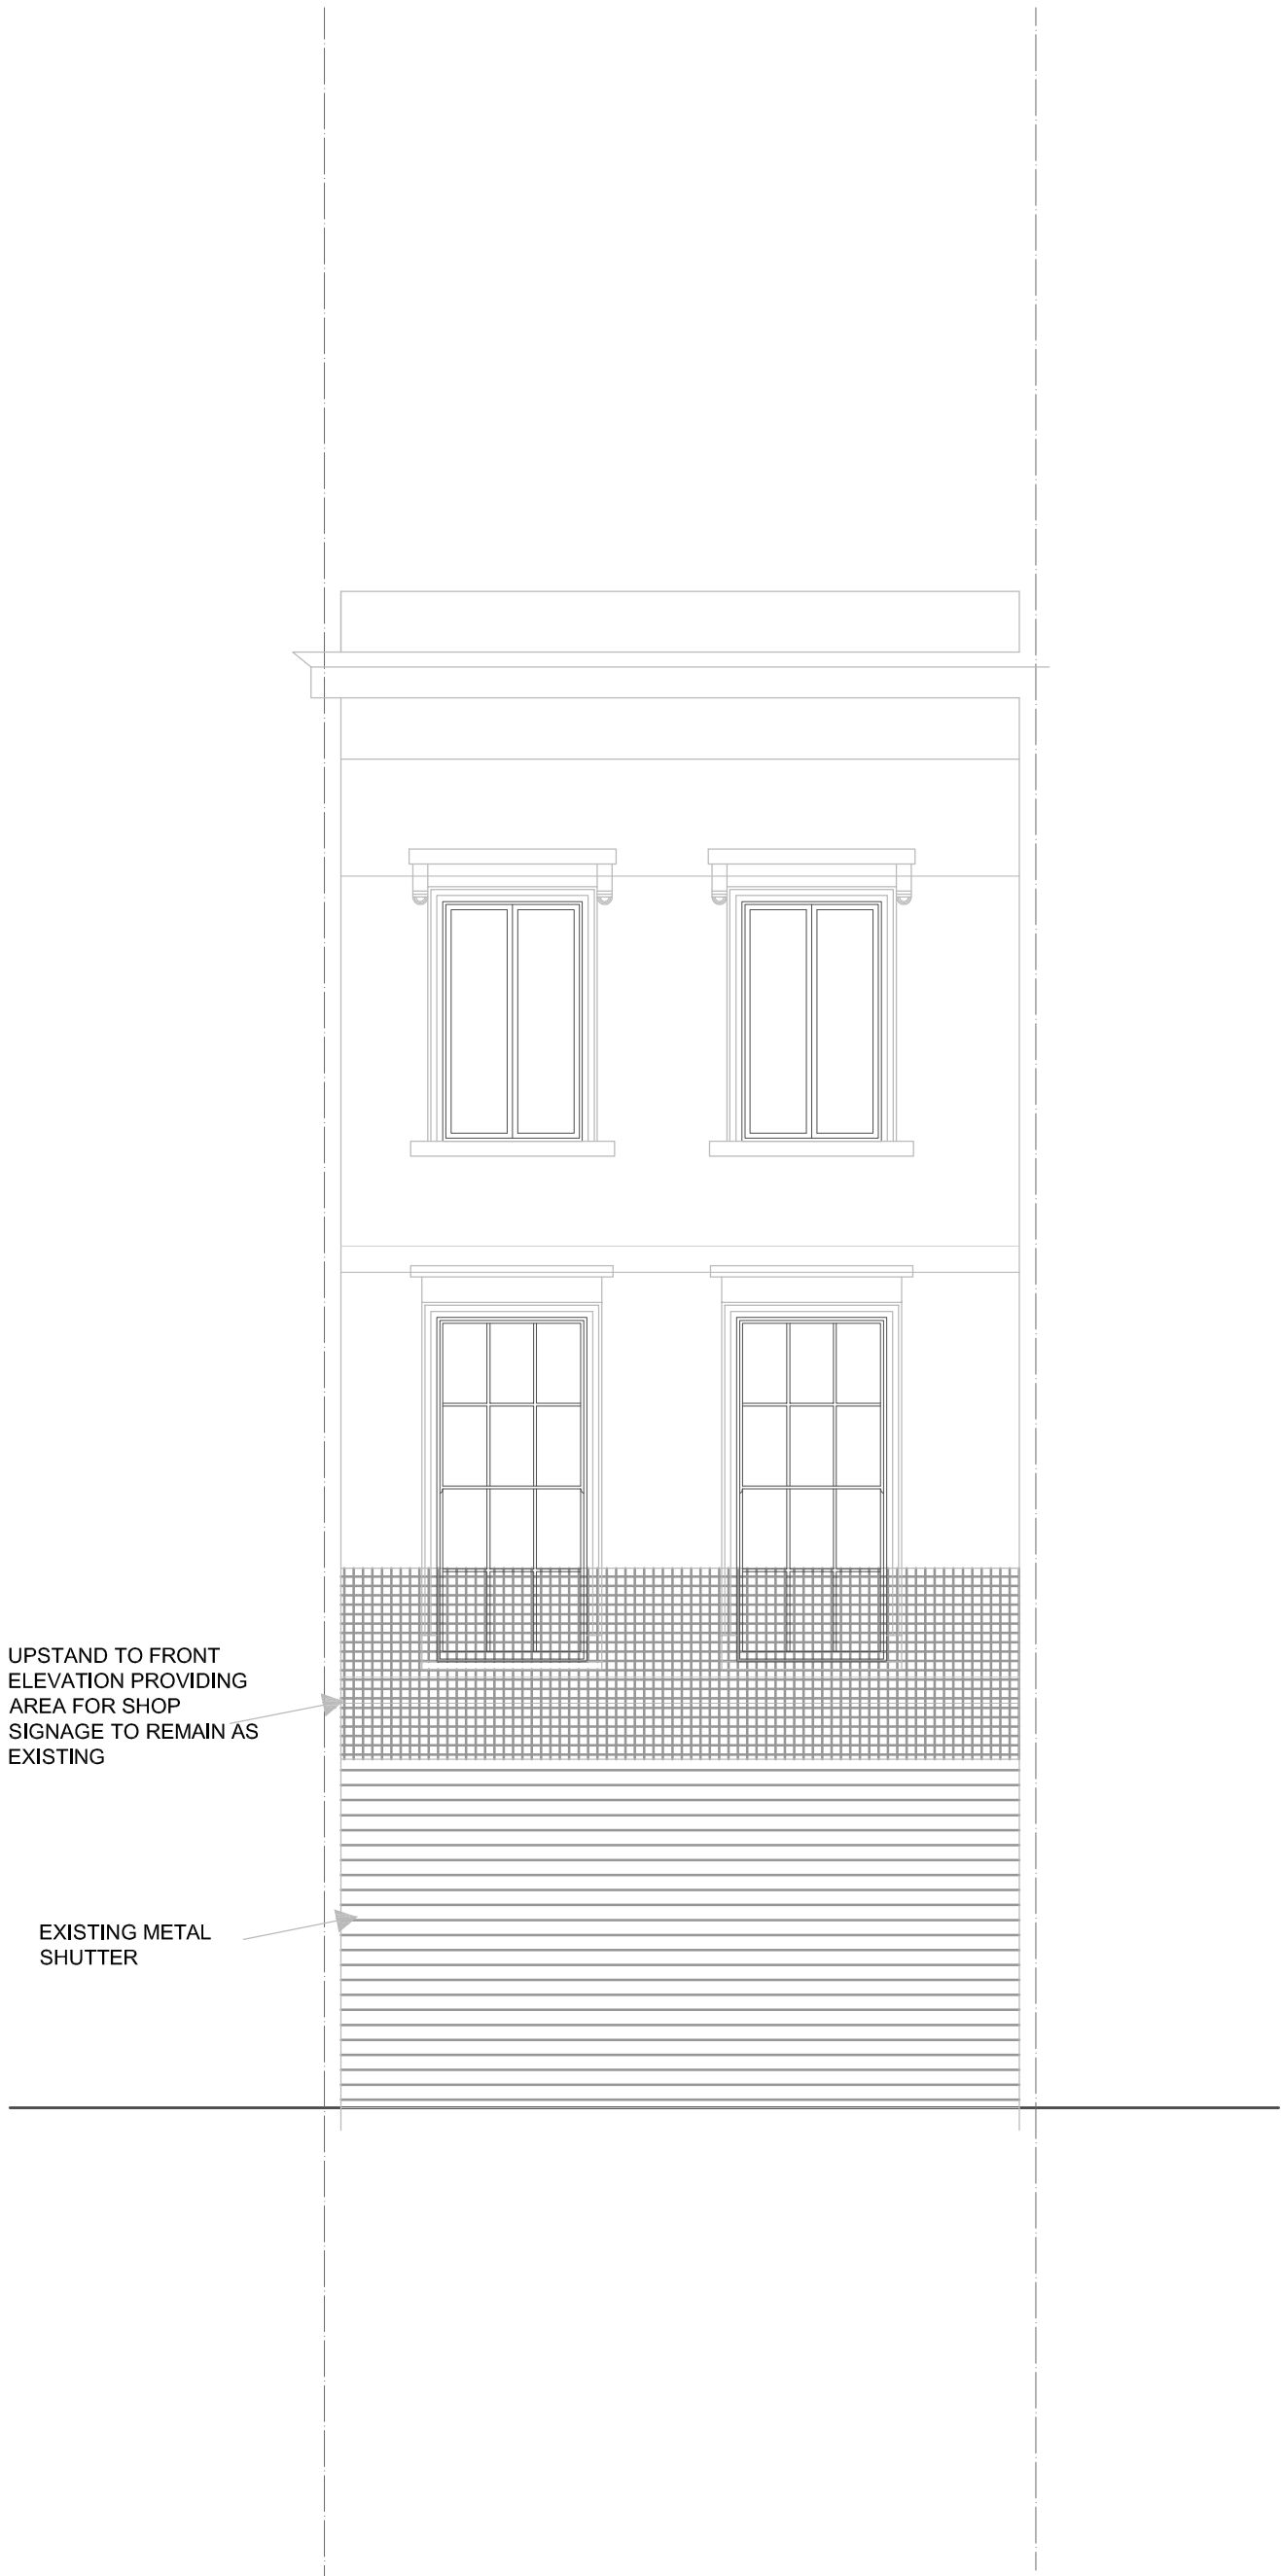


REVISIONS		
Rev	Date	Detail

Date :	01-08-2009	Drawn By :	mjl
TITLE :			
248 CAMDEN HIGH STREET LONDON NW1 8QS			
Scale :	1:50 (A3)	Revision :	-
DRAWING :			
EXISTING FRONT ELEVATION			
Drwg No. :	248CHS - 005		

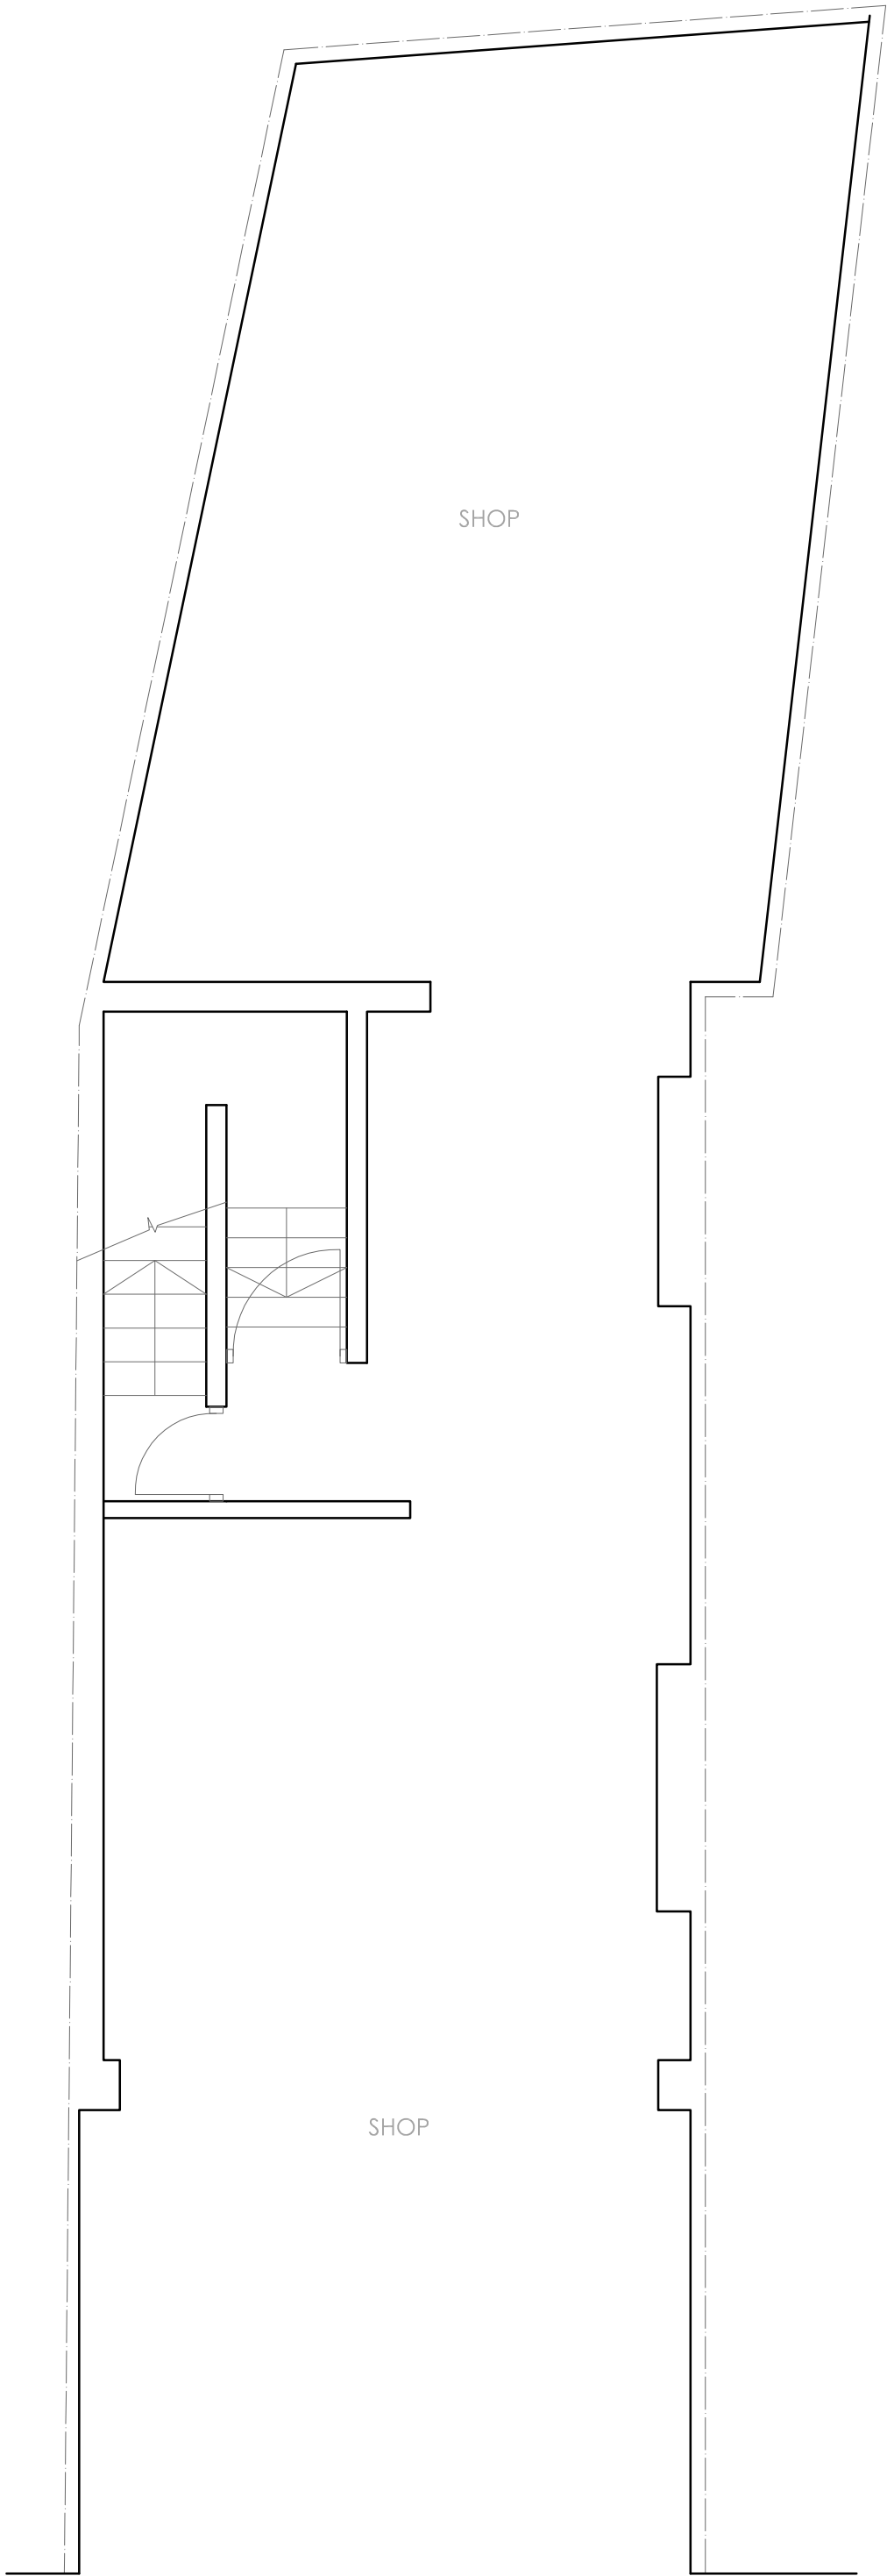


REVISIONS		
Rev	Date	Detail

Date :	01-08-2009	Drawn By :	mjl
TITLE :			
248 CAMDEN HIGH STREET LONDON NW1 8QS			
Scale :	1:50 (A3)	Revision :	-
DRAWING :			
EXISTING GROUND FLOOR			
Drwg No. :		248CHS - 001	

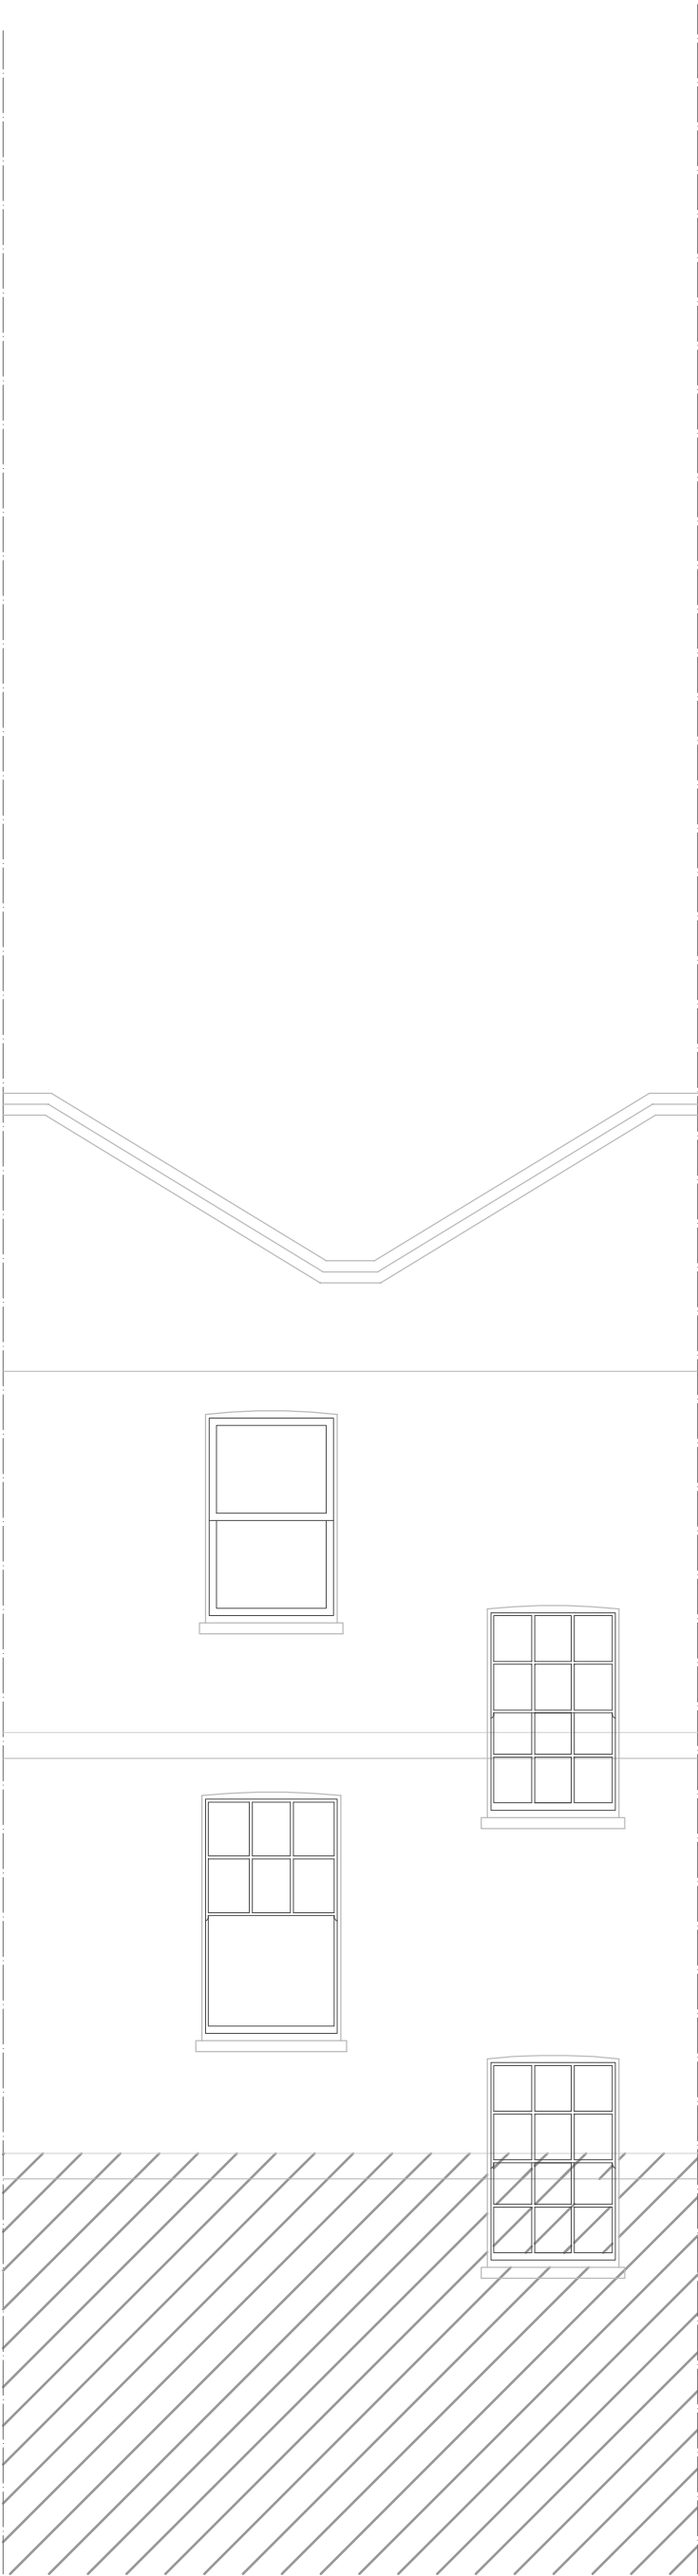


REVISIONS		
Rev	Date	Detail

Date :	01-08-2009	Drawn By :	mjl
TITLE :			
248 CAMDEN HIGH STREET LONDON NW1 8QS			
Scale :	1:50 (A3)	Revision :	-
DRAWING :			
EXISTING REAR ELEVATION			
Drwg No. :		248CHS - 006	

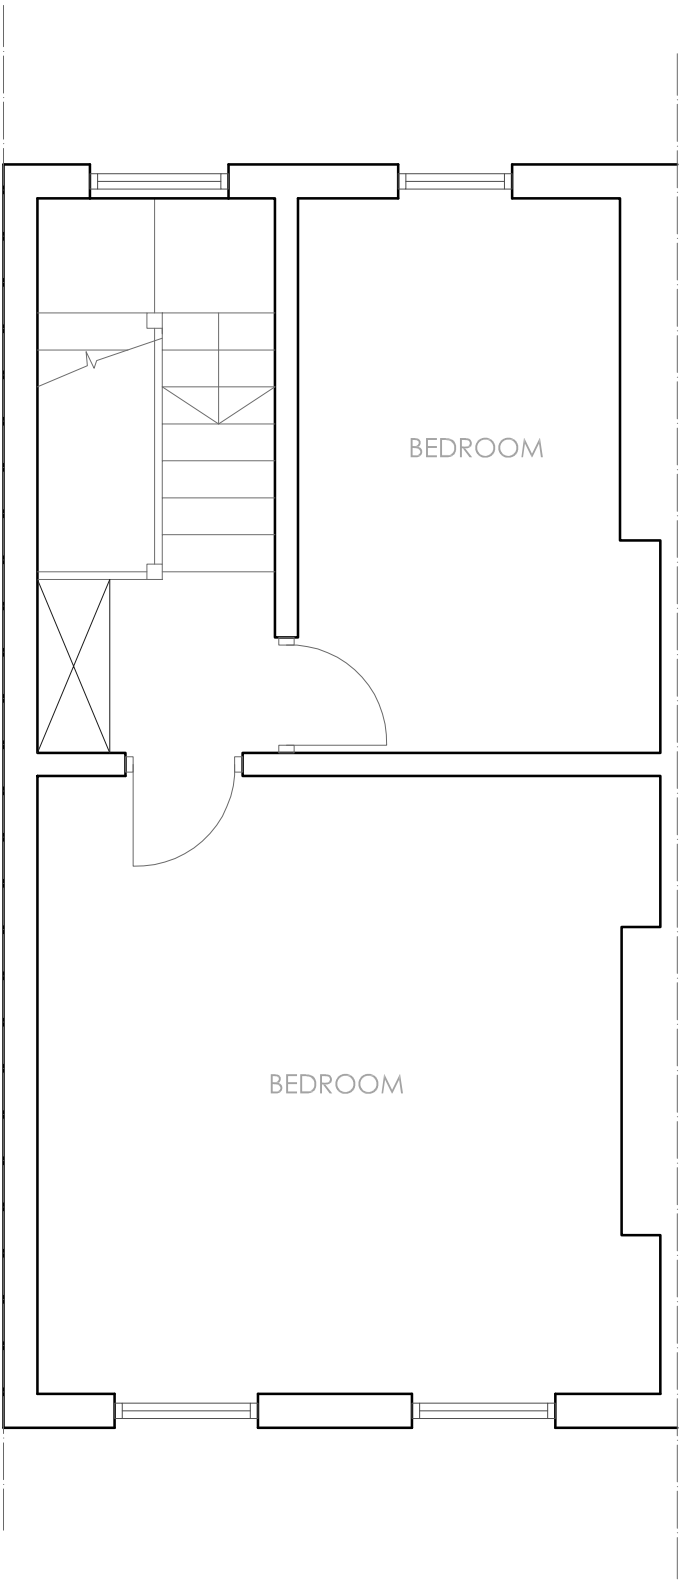

REVISIONS		
Rev	Date	Detail

Date :	01-08-2009	Drawn By :	mjl
TITLE :			
248 CAMDEN HIGH STREET LONDON NW1 8QS			
Scale :	1:50 (A3)	Revision :	-
DRAWING :			
EXISTING SECOND FLOOR			
Drwg No. :			
248CHS - 003			

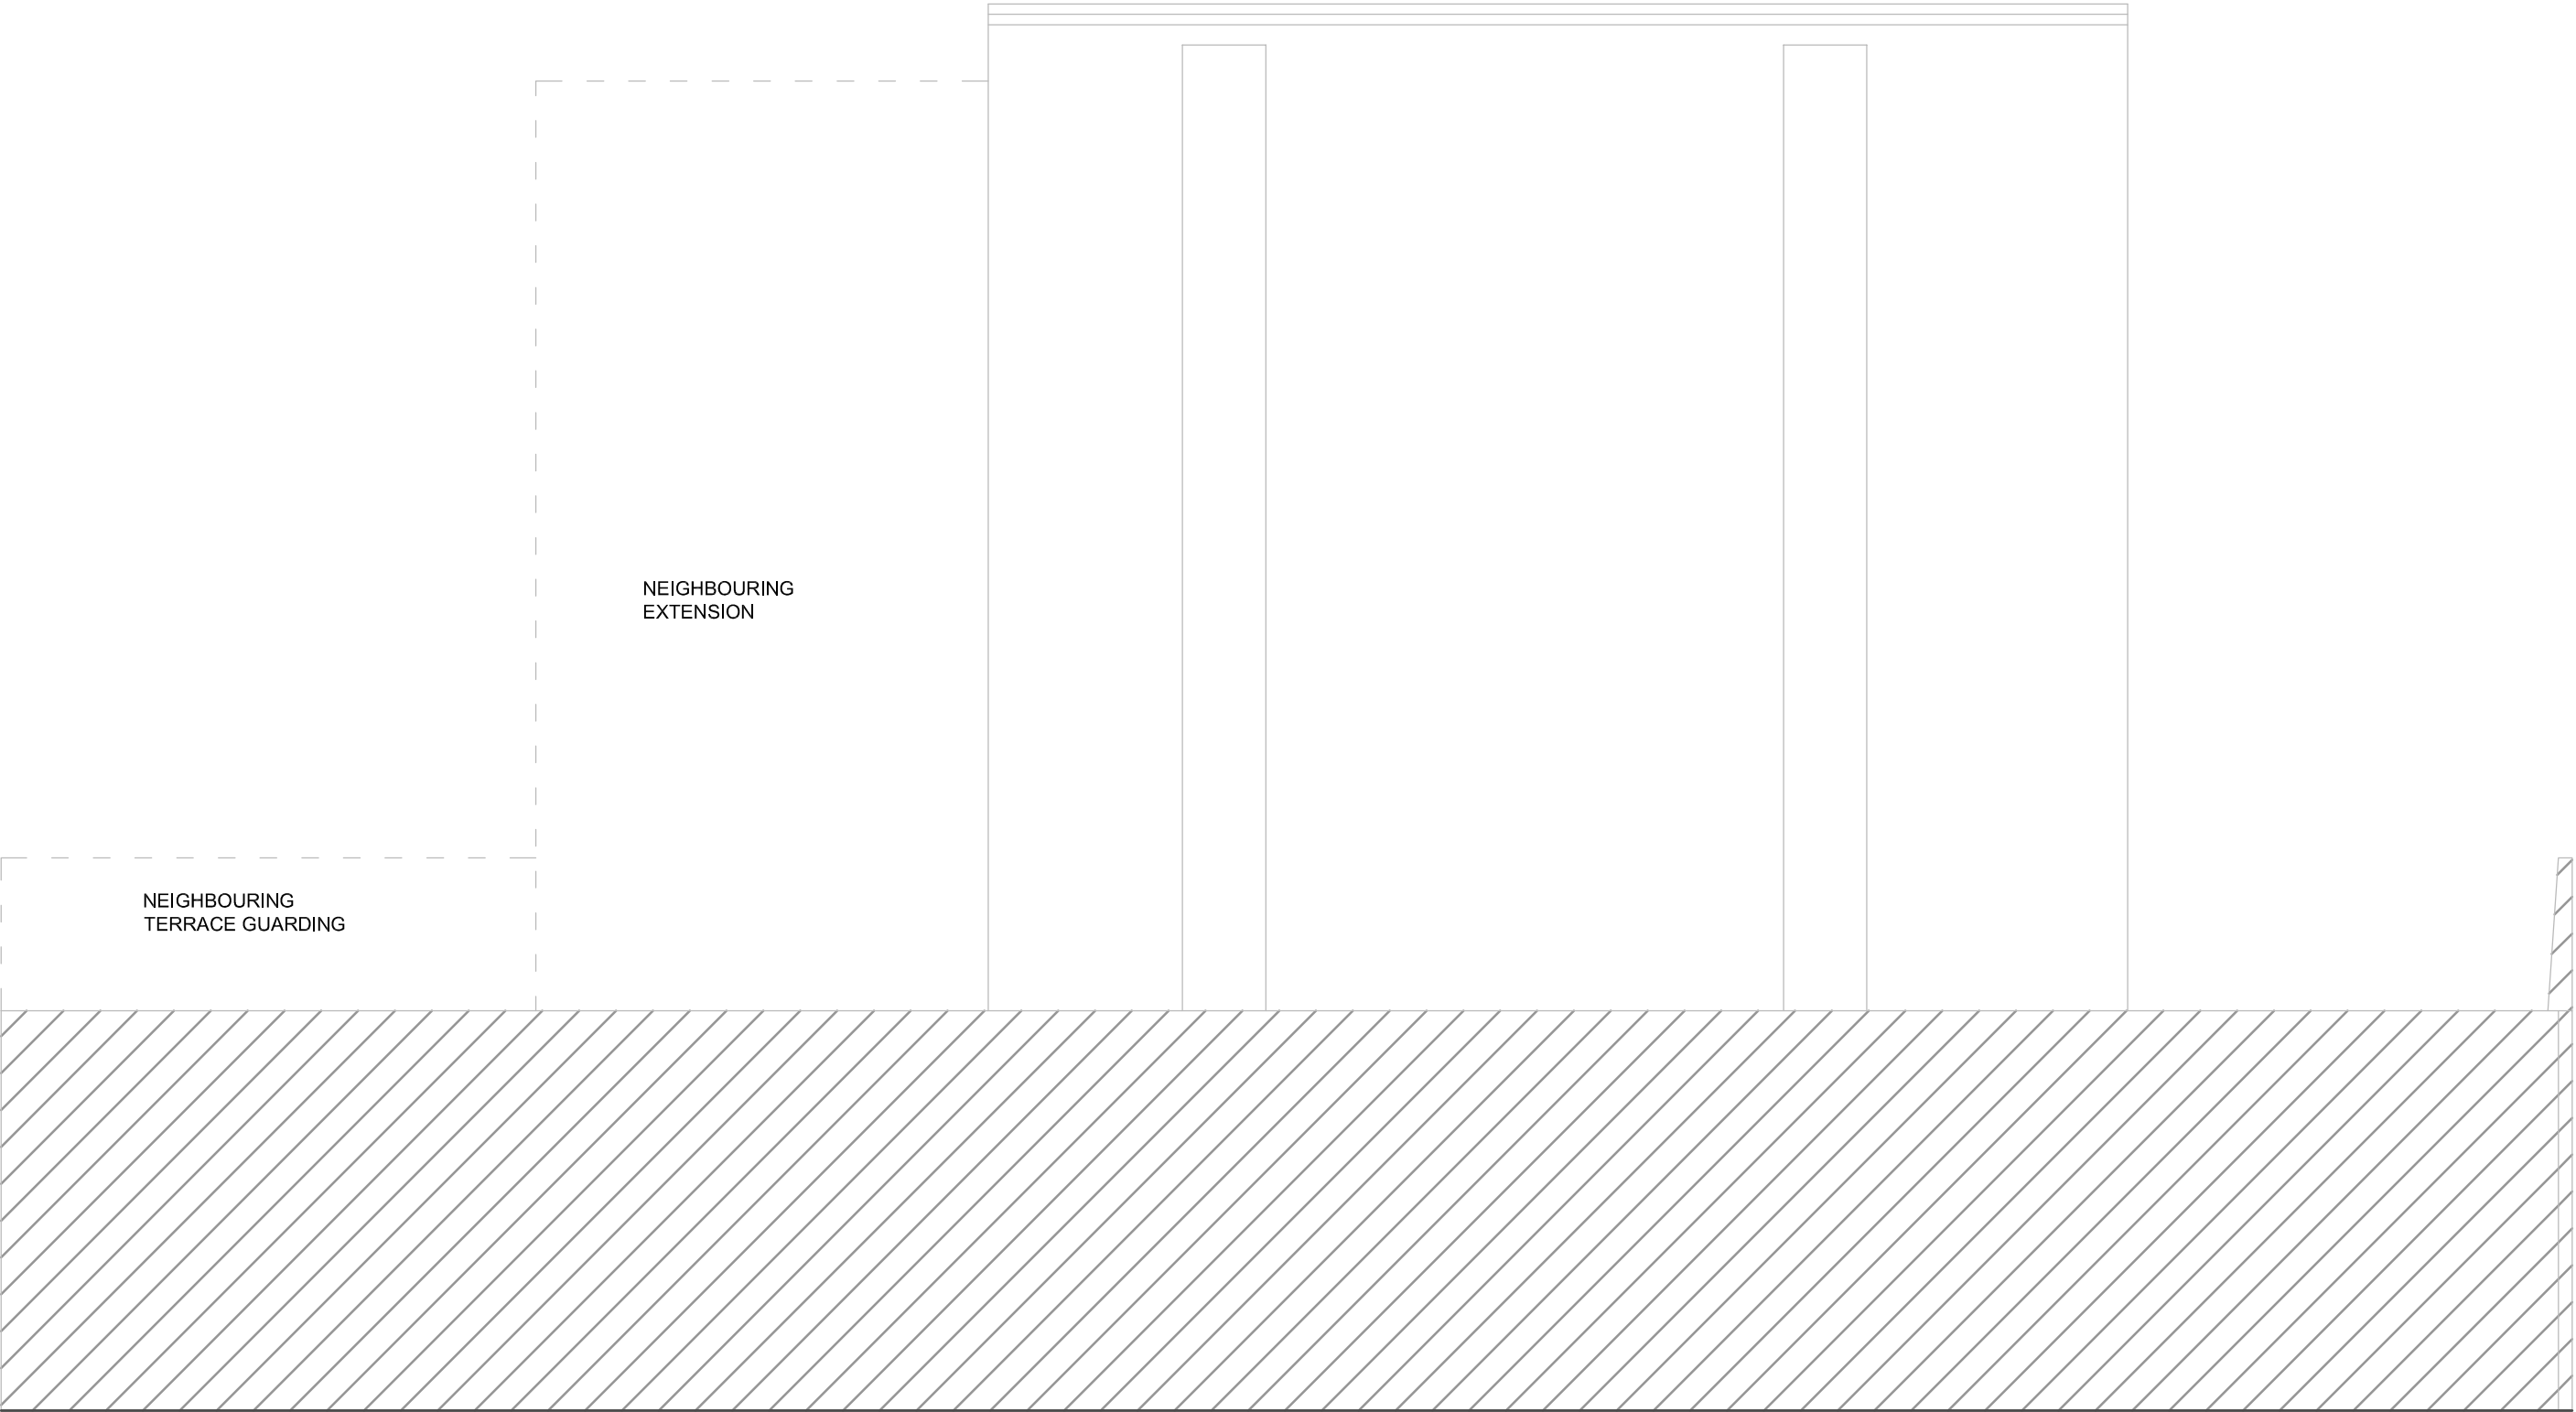


REVISIONS		
Rev	Date	Detail

EXISTING

Date : 01-08-2009
Drawn By : mjl

TITLE : 248 CAMDEN HIGH STREET LONDON NW1 8QS
Scale : 1:50 (A3)
Revision : -

DRAWING : EXISTING SIDE ELEVATION
Drwg No. : 248CHS - 007

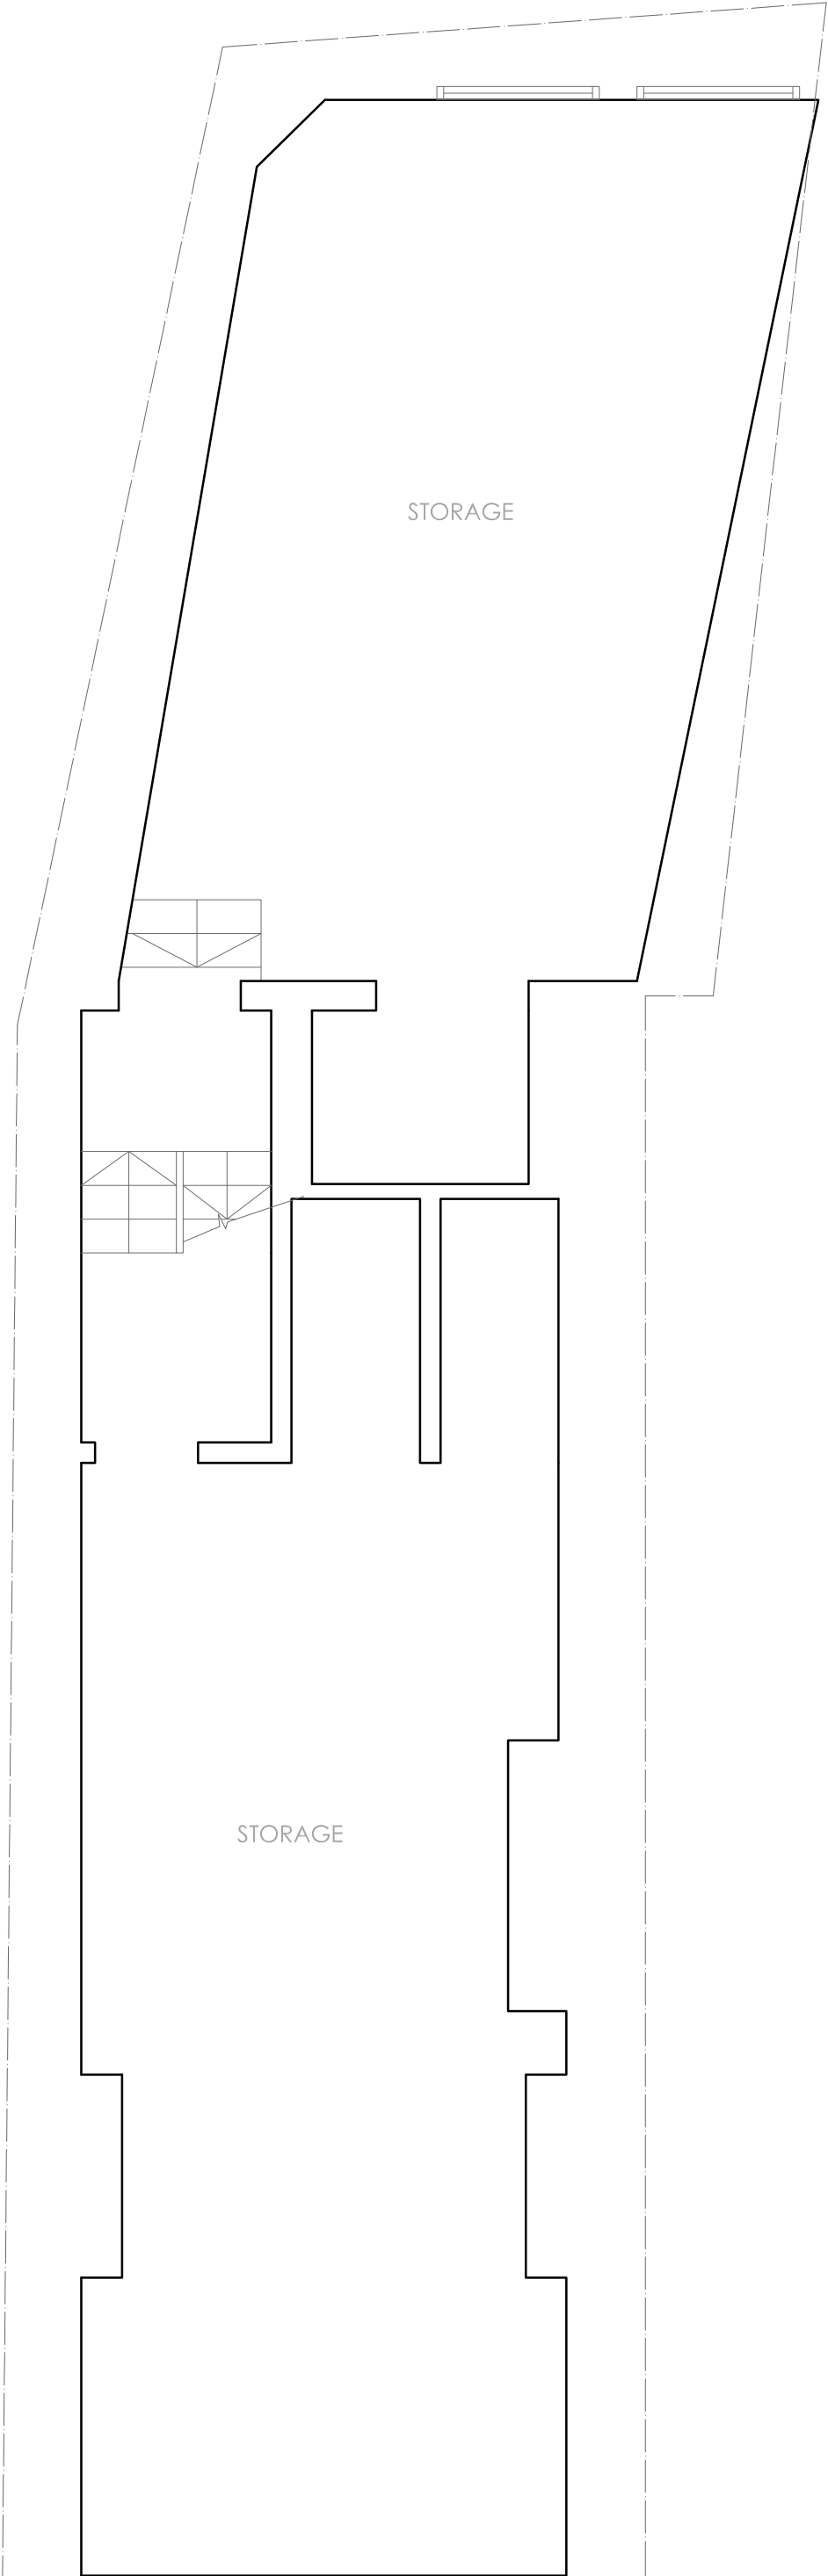

REVISIONS		
Rev	Date	Detail

Date :	01-08-2009	Drawn By :	mjl
TITLE :			
248 CAMDEN HIGH STREET LONDON NW1 8QS			
Scale :	1:50 (A3)	Revision :	-
DRAWING :			
EXISTING BASEMENT FLOOR			
Drwg No. :		248CHS - 004	