



| REVISIONS | | |
|-----------|------|--------|
| Rev | Date | Detail |
| | | |

| | | | |
|---|------------|------------|-----|
| Date : | 01-08-2009 | Drawn By : | mjl |
| TITLE : | | | |
| 248 CAMDEN HIGH STREET LONDON NW1 8QS | | | |
| Scale : | 1:50 (A3) | Revision : | A |
| DRAWING : | | | |
| PROPOSED GROUND FLOOR | | | |
| Drwg No. : | | | |
| 248CHS - 101 | | | |

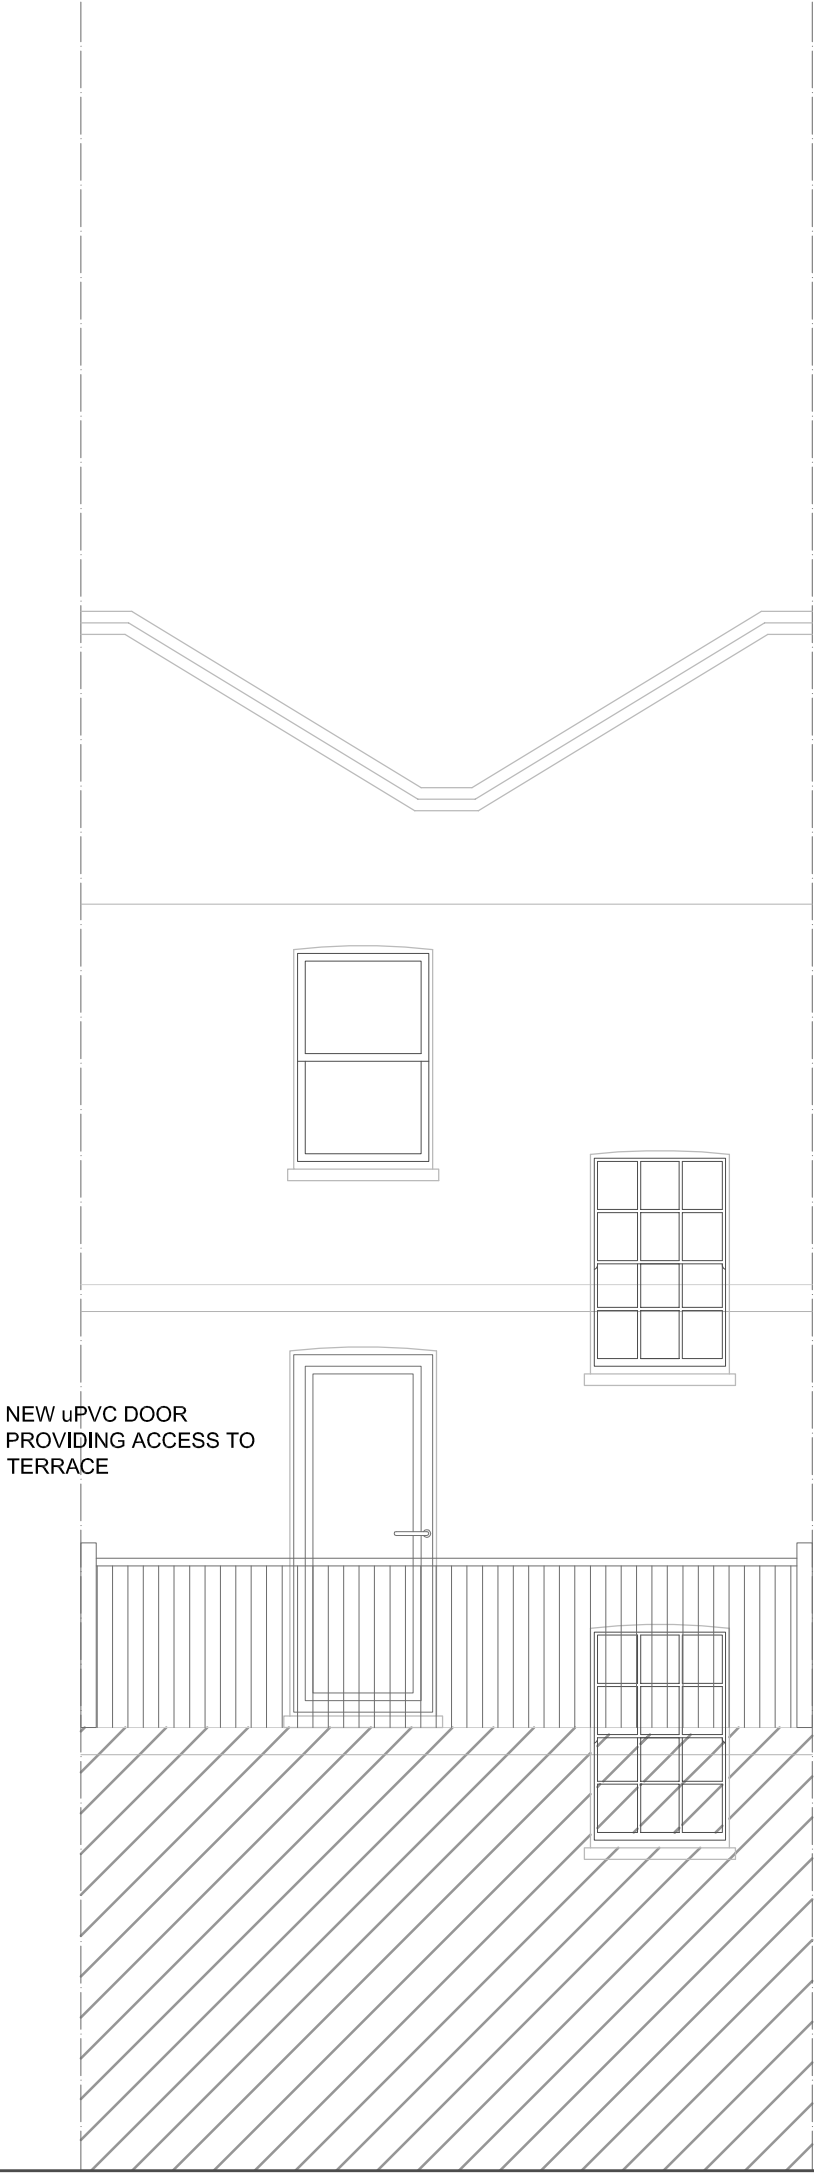


| REVISIONS | | |
|-----------|------|--------|
| Rev | Date | Detail |
| | | |

| | | | |
|---|------------|------------|-----|
| Date : | 01-08-2009 | Drawn By : | mjl |
| TITLE : | | | |
| 248 CAMDEN HIGH STREET LONDON NW1 8QS | | | |
| Scale : | 1:50 (A3) | Revision : | A |
| DRAWING : | | | |
| PROPOSED REAR ELEVATION | | | |
| Drwg No. : | | | |
| 248CHS - 106 | | | |

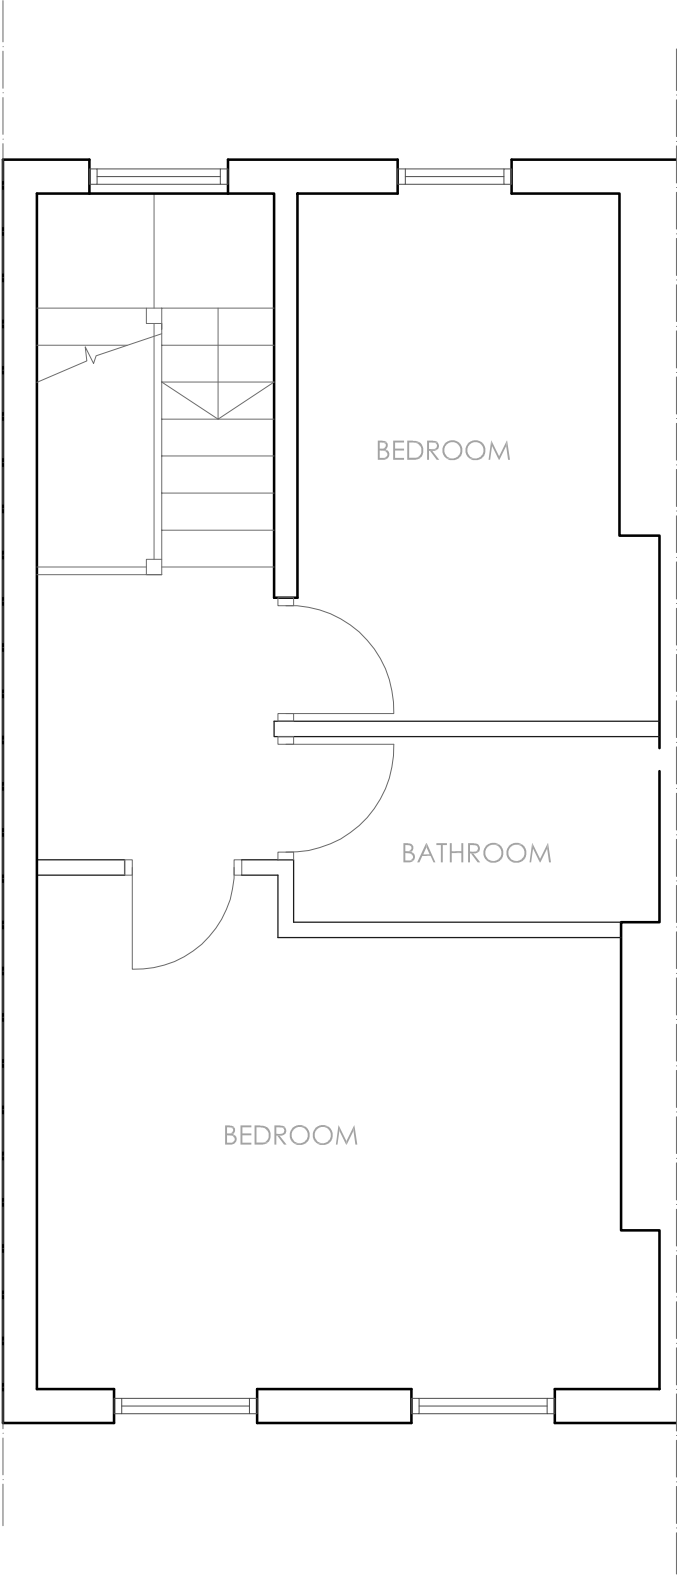

| REVISIONS | | |
|-----------|------|--------|
| Rev | Date | Detail |
| | | |

| | | | |
|---|------------|------------|-----|
| Date : | 01-08-2009 | Drawn By : | mjl |
| TITLE : | | | |
| 248 CAMDEN HIGH STREET LONDON NW1 8QS | | | |
| Scale : | 1:50 (A3) | Revision : | A |
| DRAWING : | | | |
| PROPOSED SECOND FLOOR | | | |
| Drwg No. : | | | |
| 248CHS - 103 | | | |

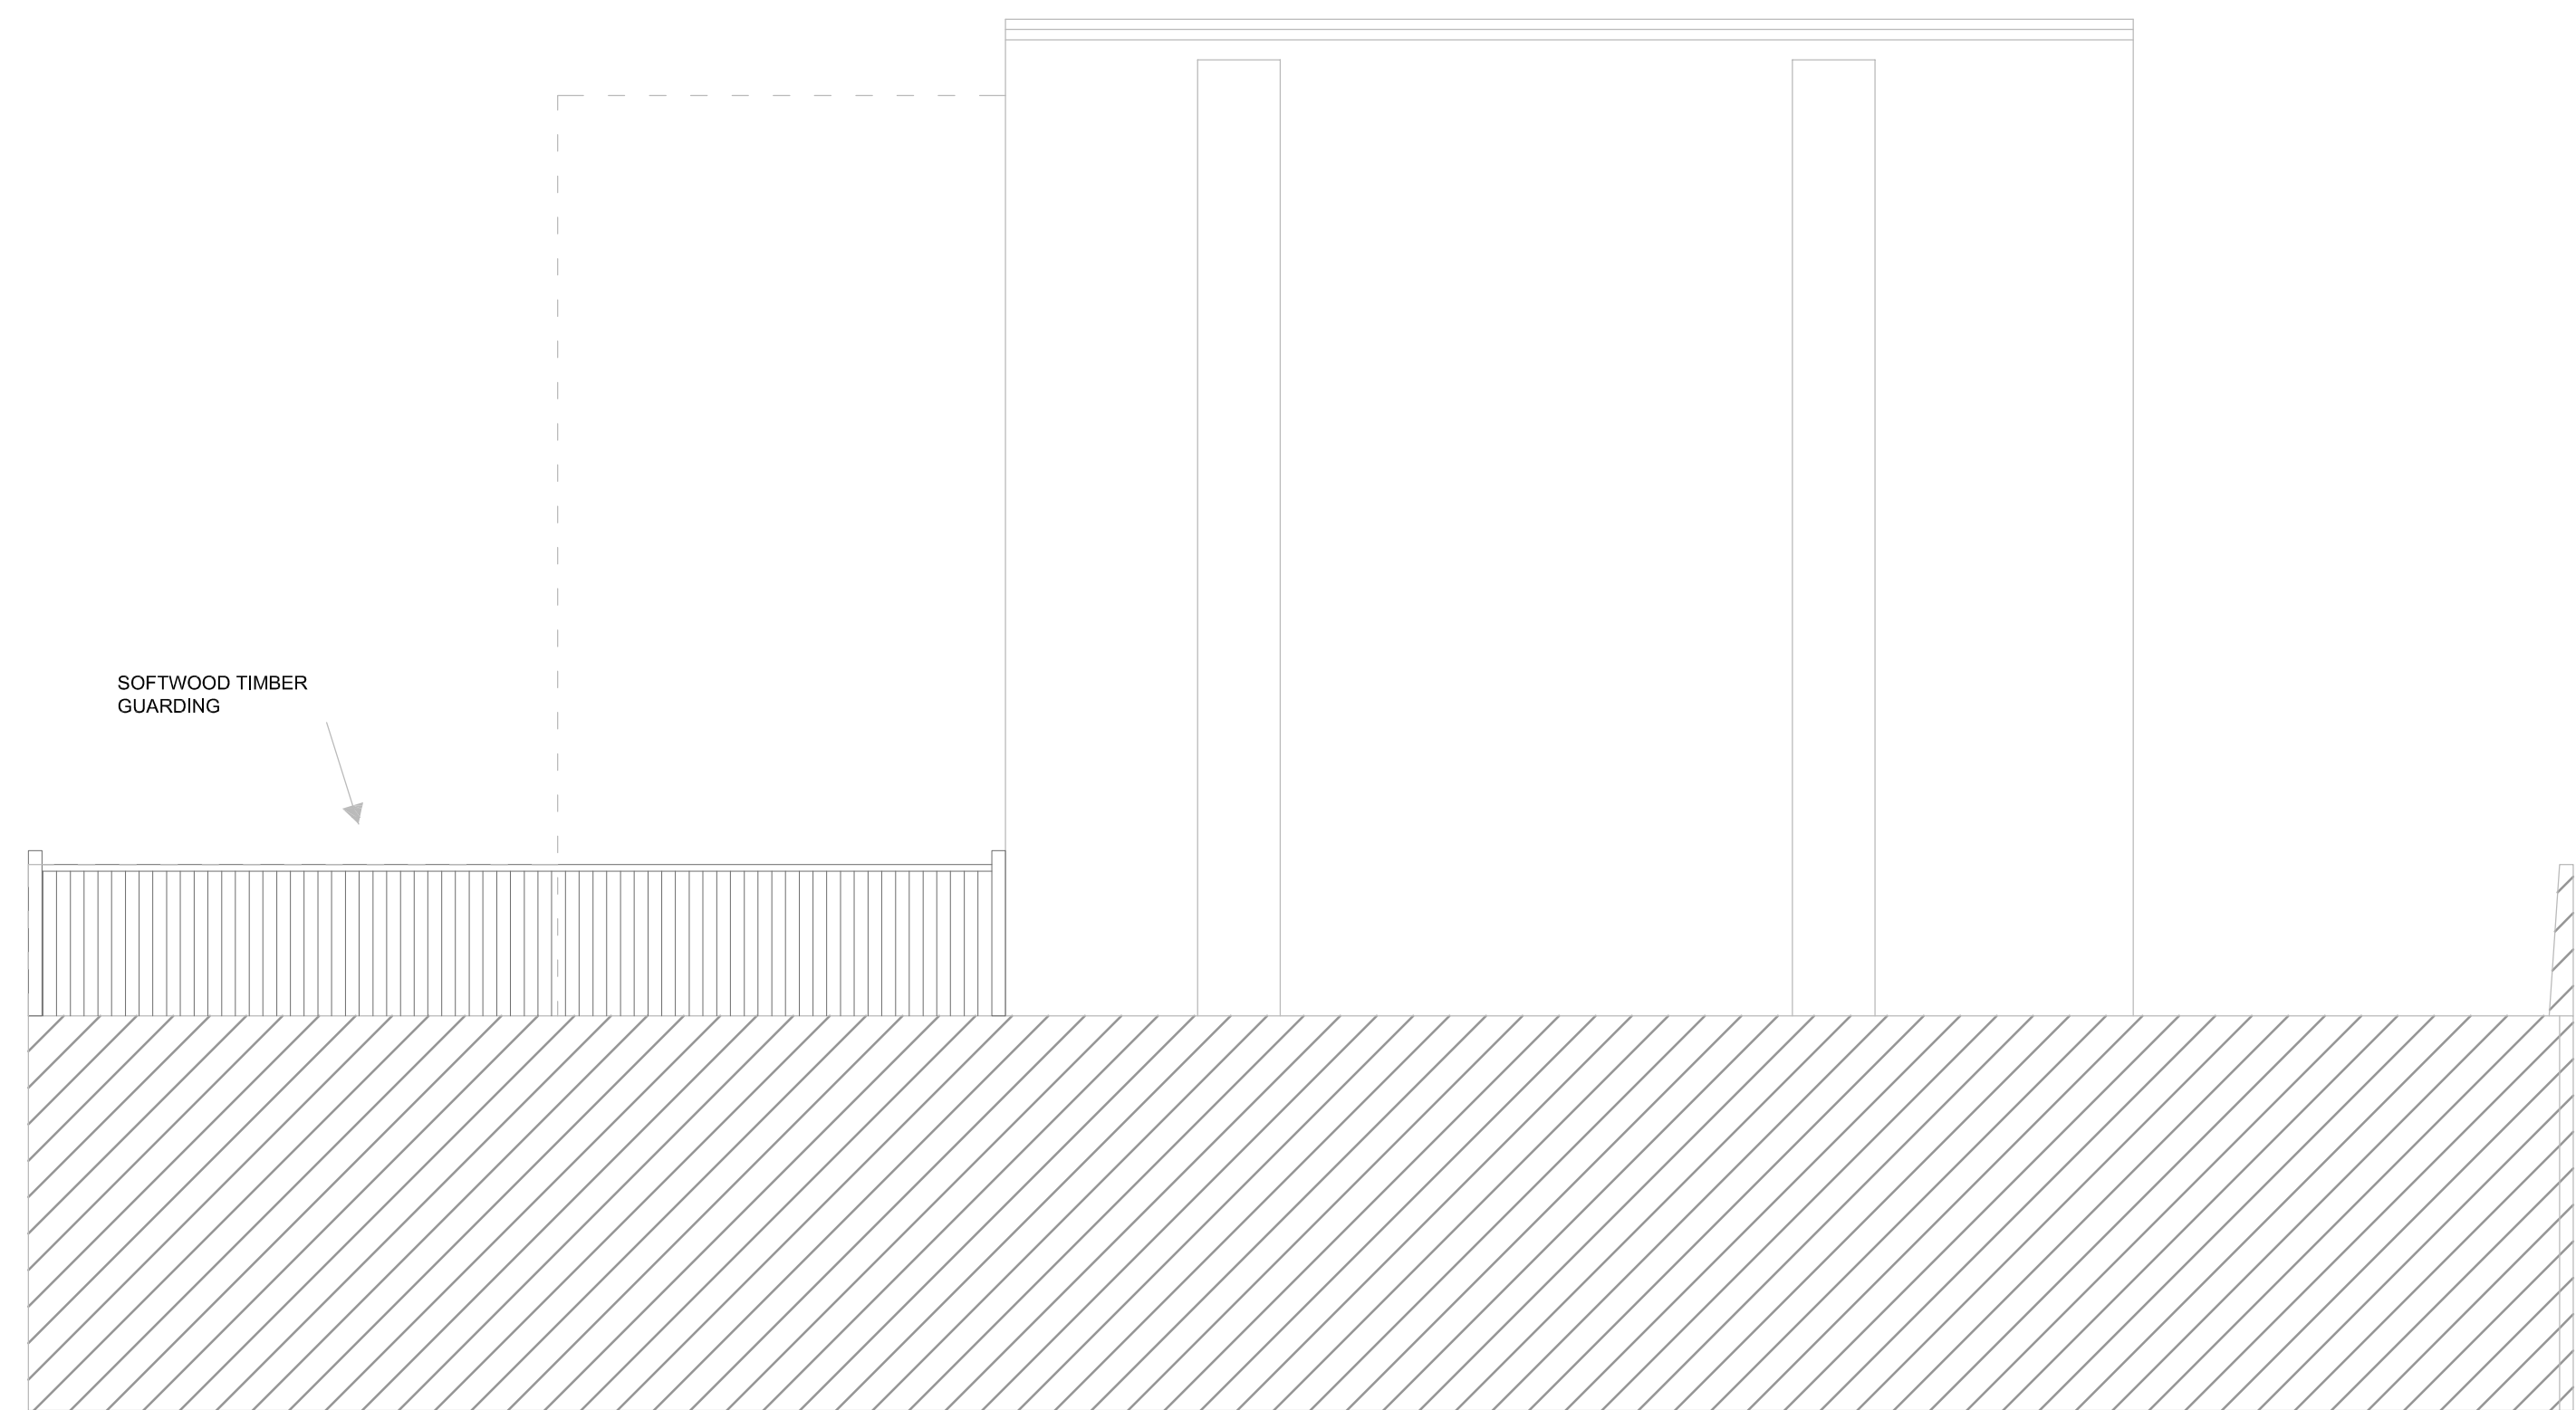


| REVISIONS | | |
|-----------|------|--------|
| Rev | Date | Detail |
| | | |

PROPOSED


| | |
|----------------------|-------------------|
| | |
| Date : 01-08-2009 | Drawn By : mjl |

| | |
|--|-----------------|
| TITLE : 248 CAMDEN HIGH STREET LONDON NW1 8QS | |
| Scale : 1:50 (A3) | Revision : A |


| | |
|---|--|
| DRAWING : PROPOSED SIDE ELEVATION | |
| Drwg No. : 248CHS - 107 | |

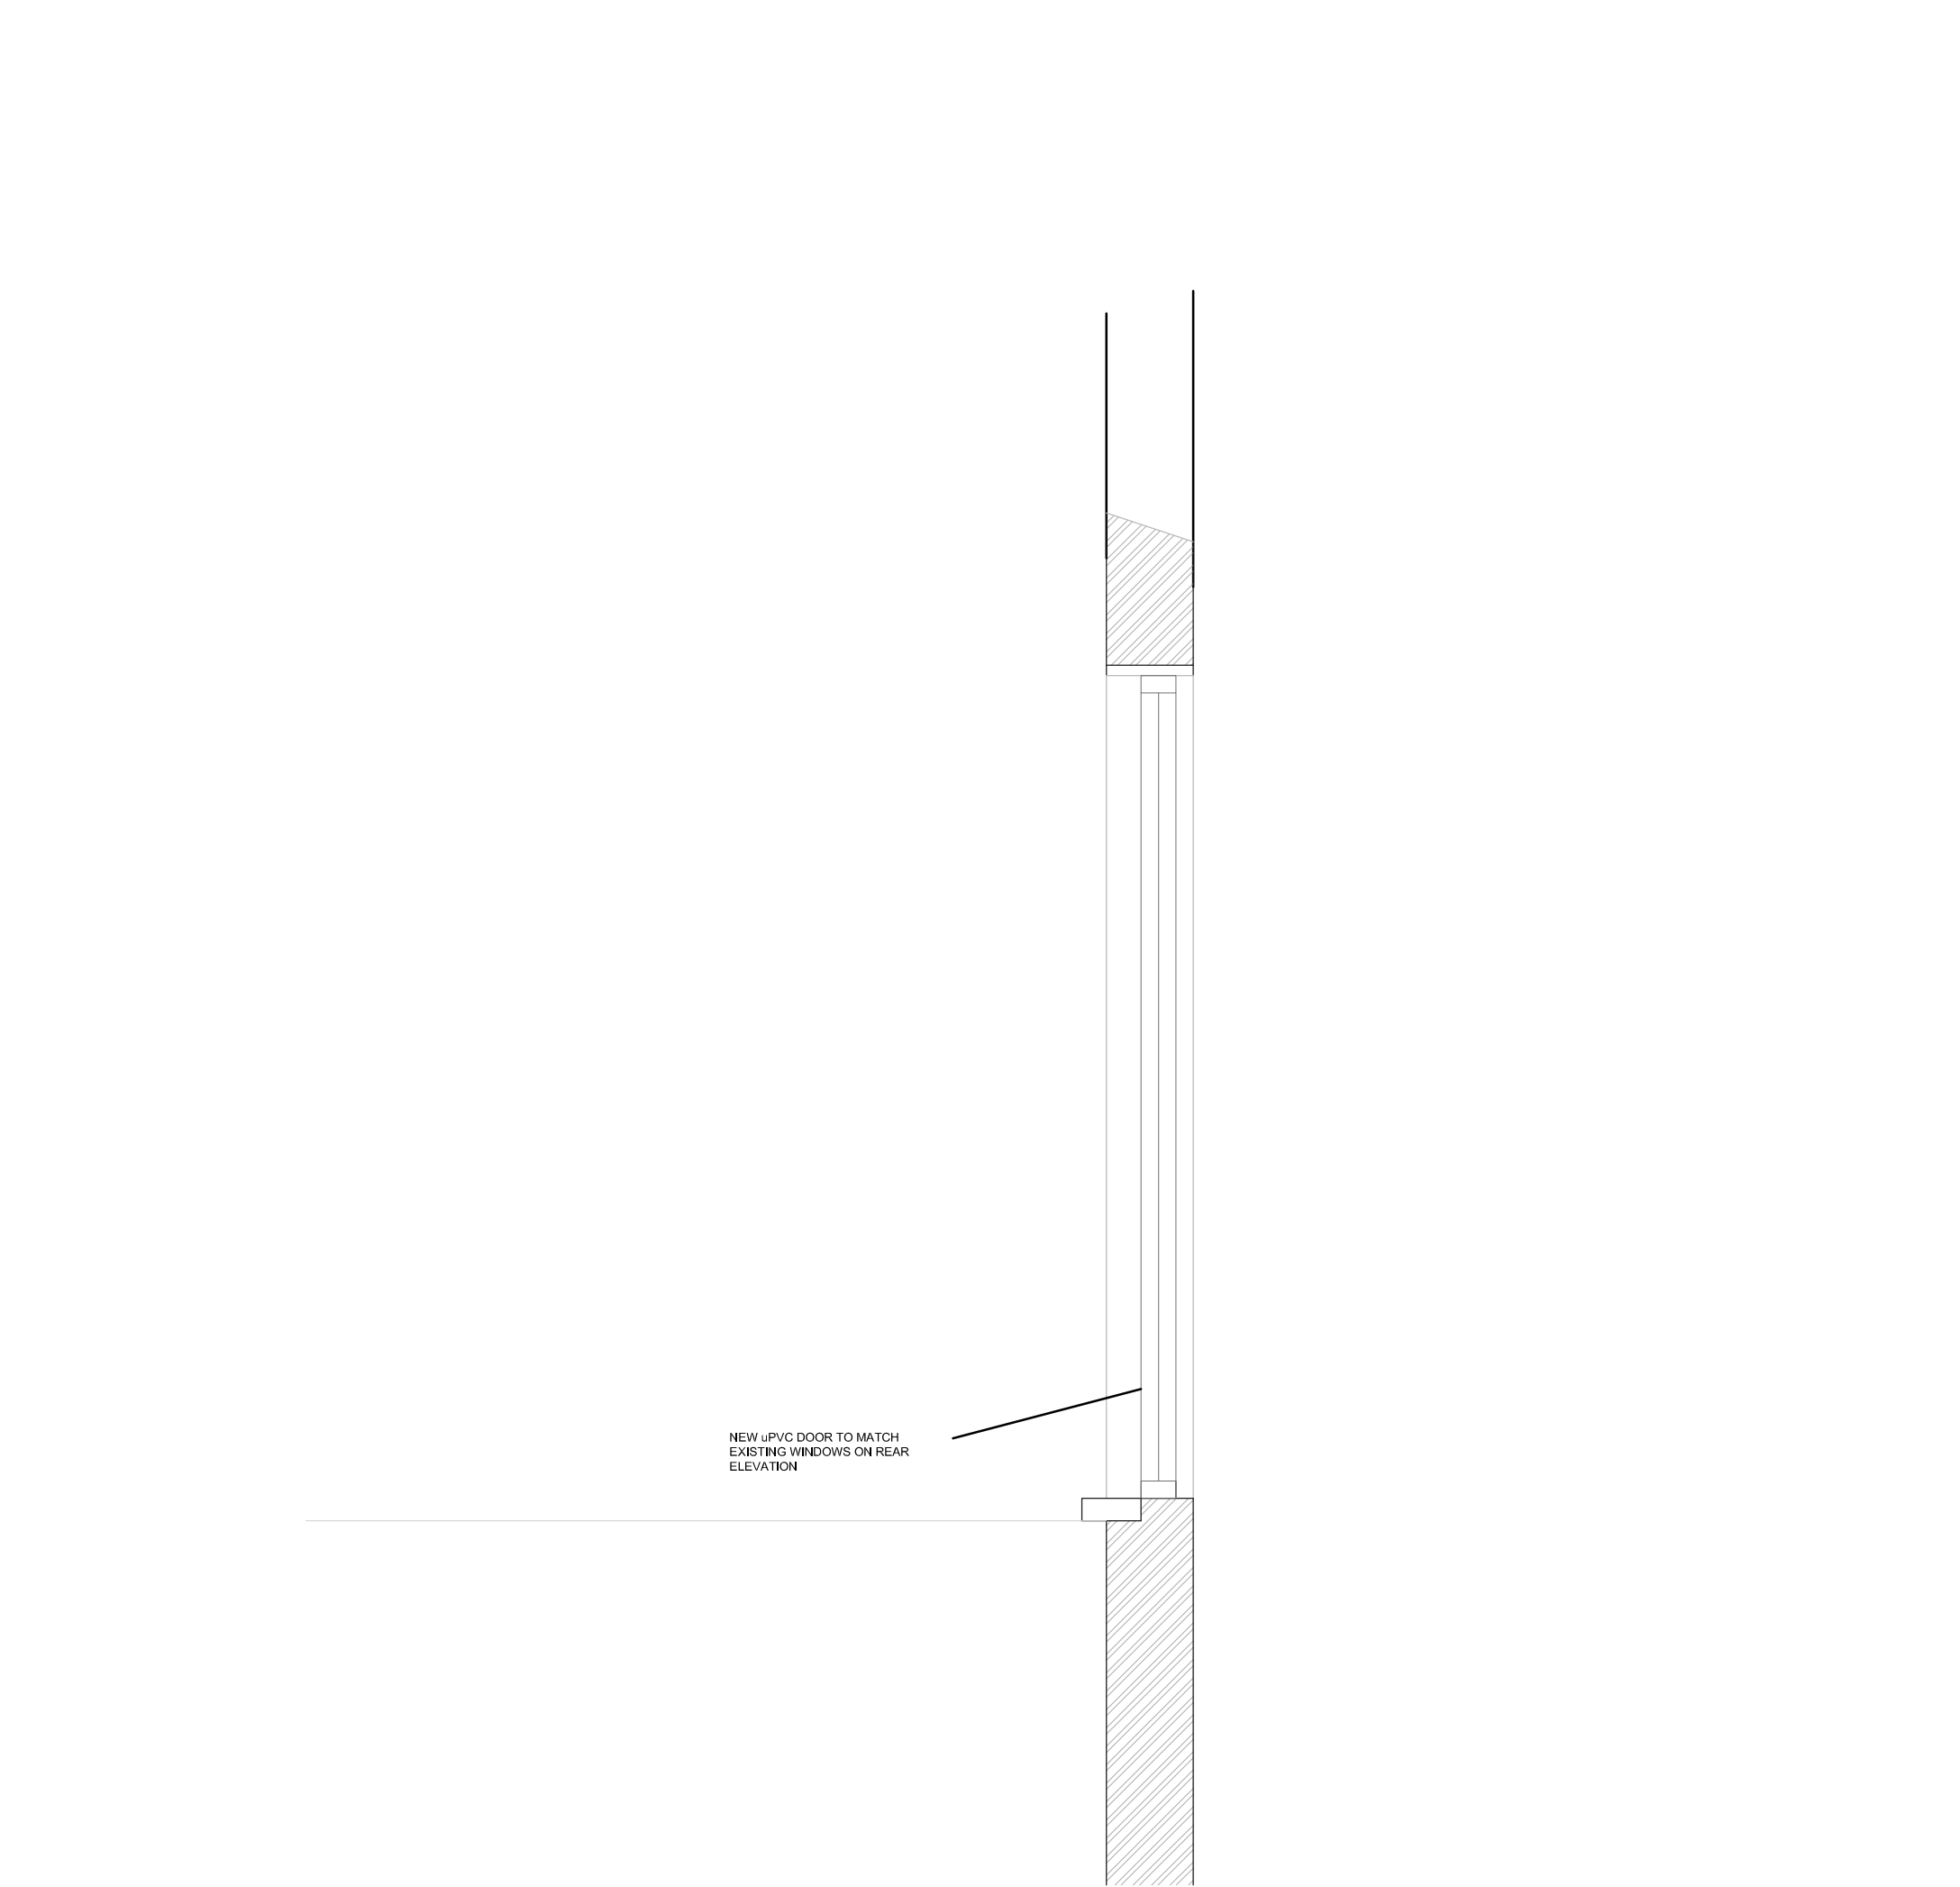

| REVISIONS | | | NOTES: 1. ALL DIMENSIONS TO BE CONFIRMED ON SITE 2. DRAWINGS TO BE READ IN CONJUNCTION WITH SPECIFICATION AND ENGINEERS' DRAWINGS. | TITLE : | | DRAWING : | |
|-----------|------|--------|--|---|------------|---------------------------------------|---------------|
| Rev | Date | Detail | | 248 CAMDEN HIGH STREET LONDON NW1 8QS | | PROPOSED REAR TERRACE DOOR SECTION | |
| - | - | - | | Date : | Drawn By : | Scale : | Revision : |
| | | | | 01-08-2009 | mjl | 1:20 (A3) | A |
| | | | | | | Drwg No. : | 248 CHS - 110 |

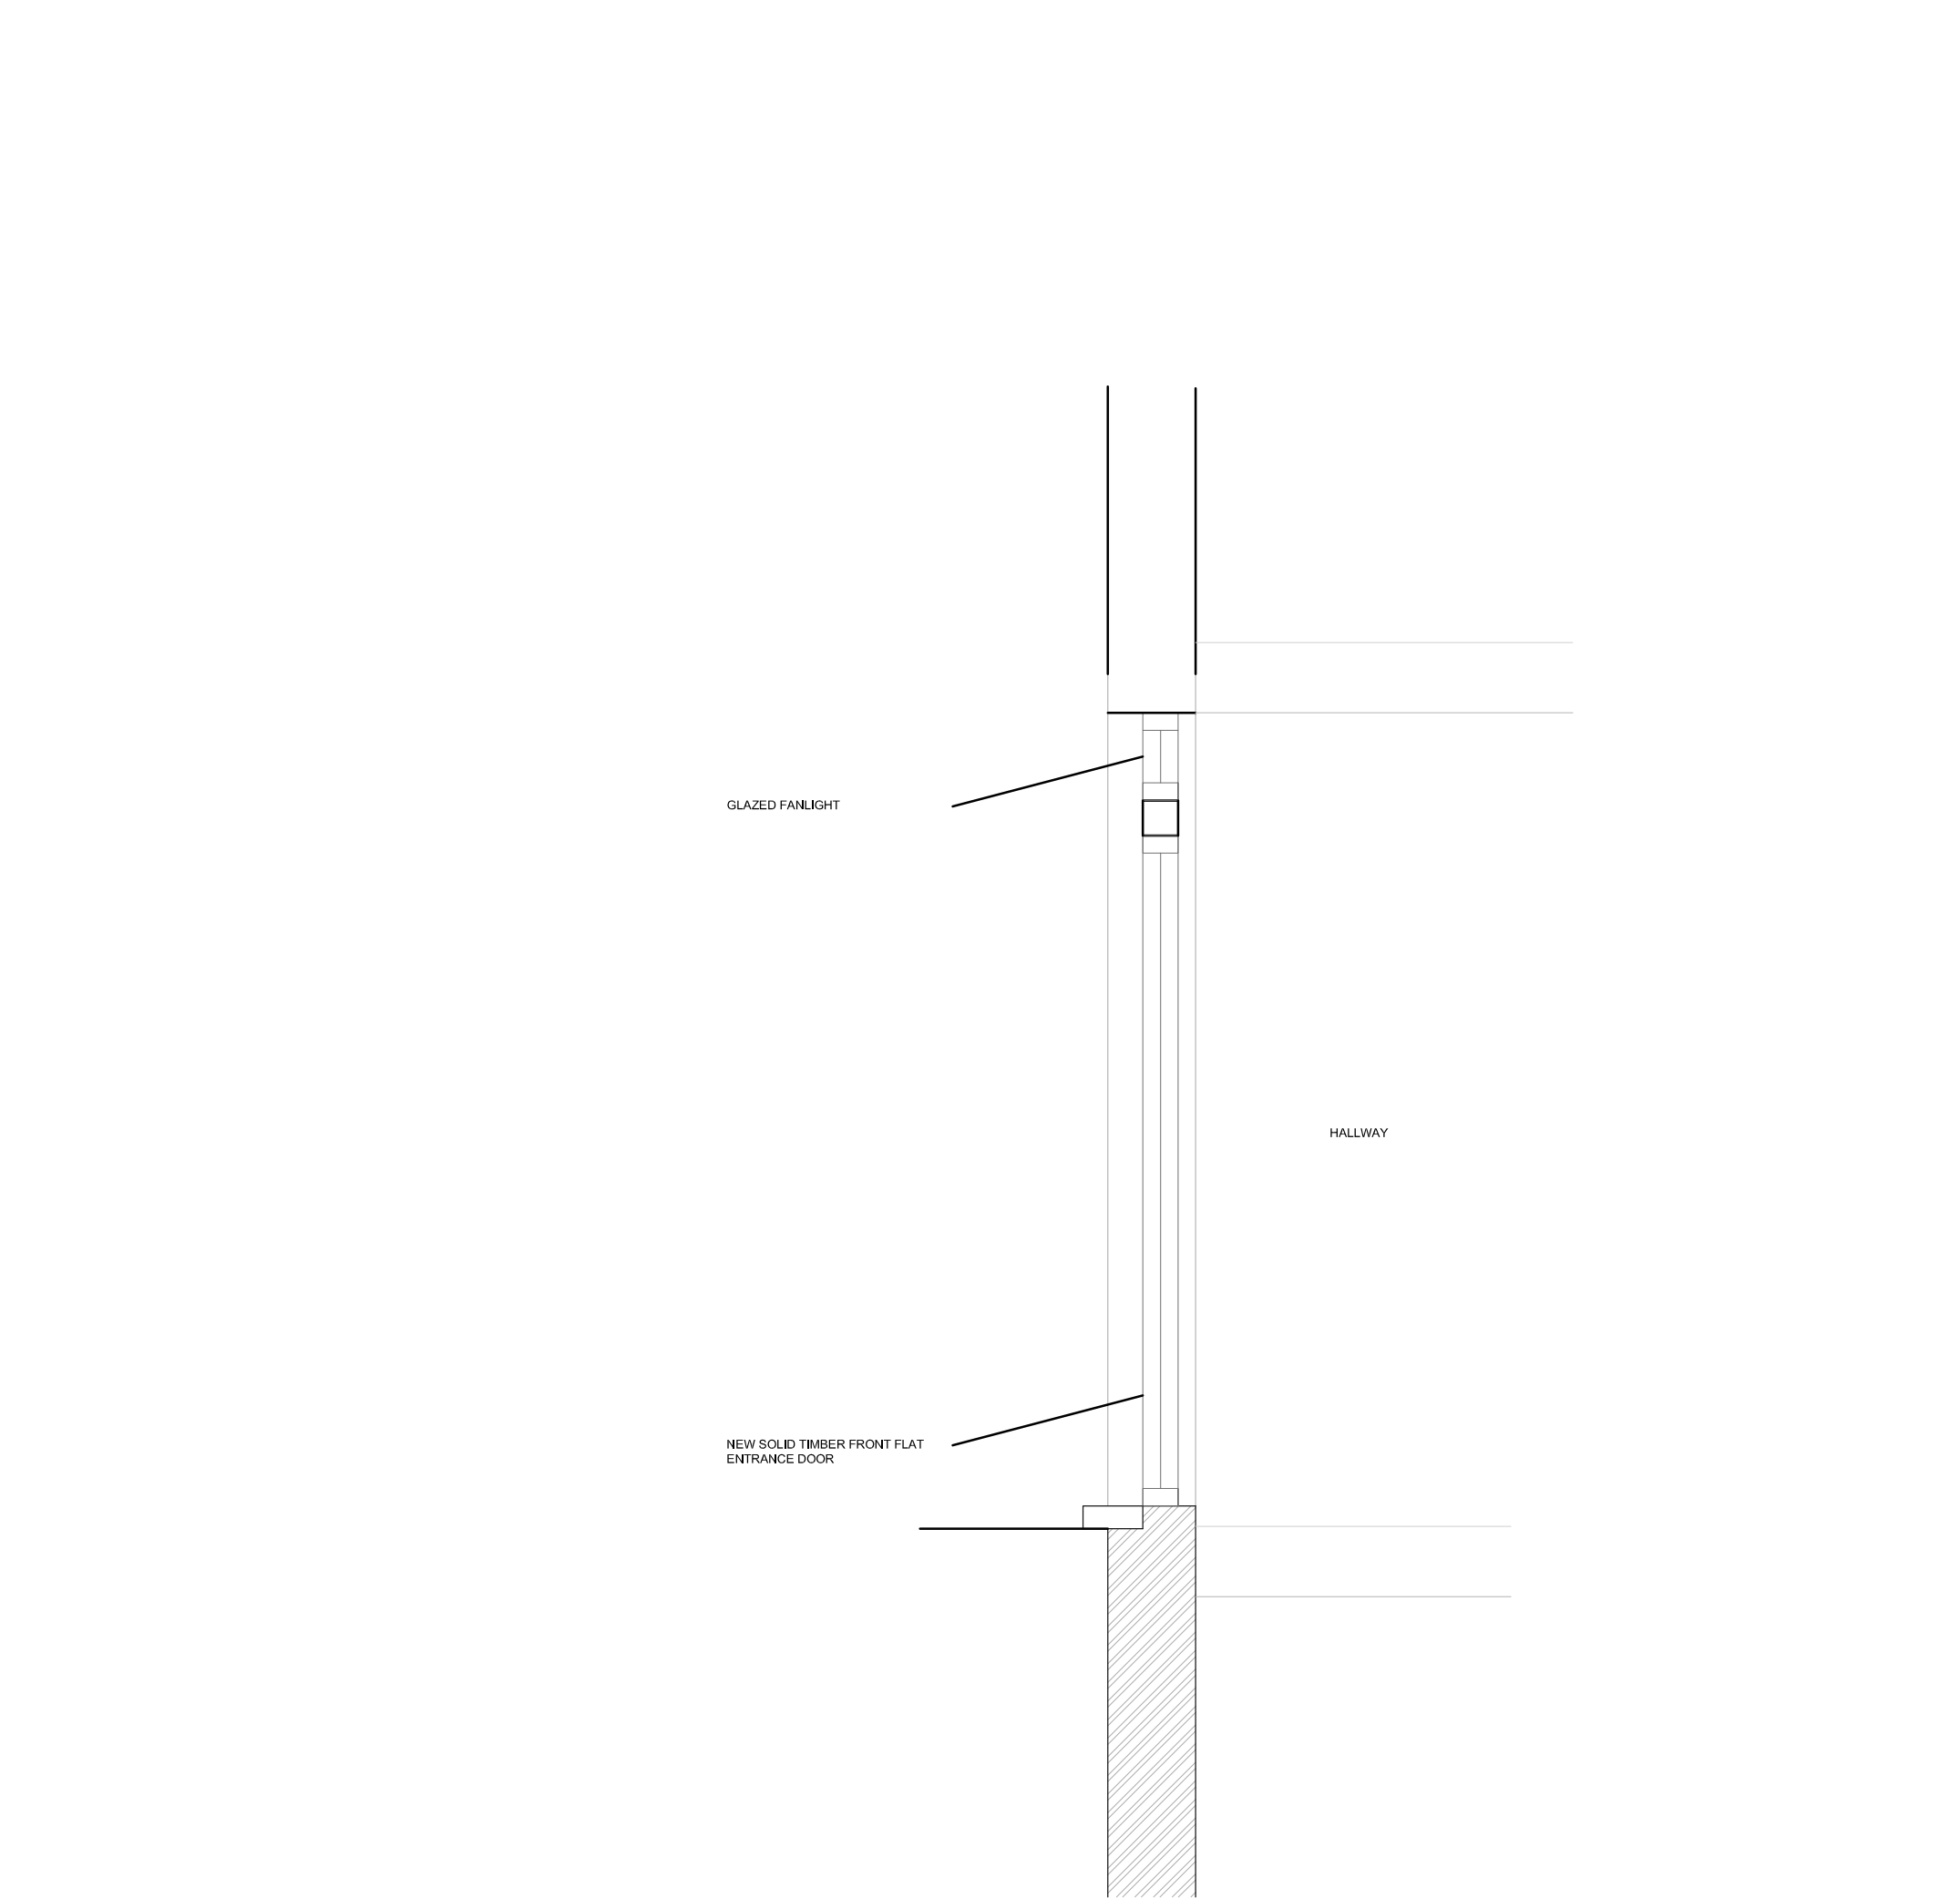

| REVISIONS | | | NOTES: 1. ALL DIMENSIONS TO BE CONFIRMED ON SITE 2. DRAWINGS TO BE READ IN CONJUNCTION WITH SPECIFICATION AND ENGINEERS' DRAWINGS. | TITLE : | | DRAWING : | |
|-----------|------|--------|--|---|------------|--|---------------|
| Rev | Date | Detail | | 248 CAMDEN HIGH STREET LONDON NW1 8QS | | PROPOSED FLAT ENTRANCE DOOR SECTION | |
| - | - | - | | Date : | Drawn By : | Scale : | Revision : |
| | | | | 01-08-2009 | mjl | 1:20 (A3) | A |
| | | | | | | Drwg No. : | 248 CHS - 111 |

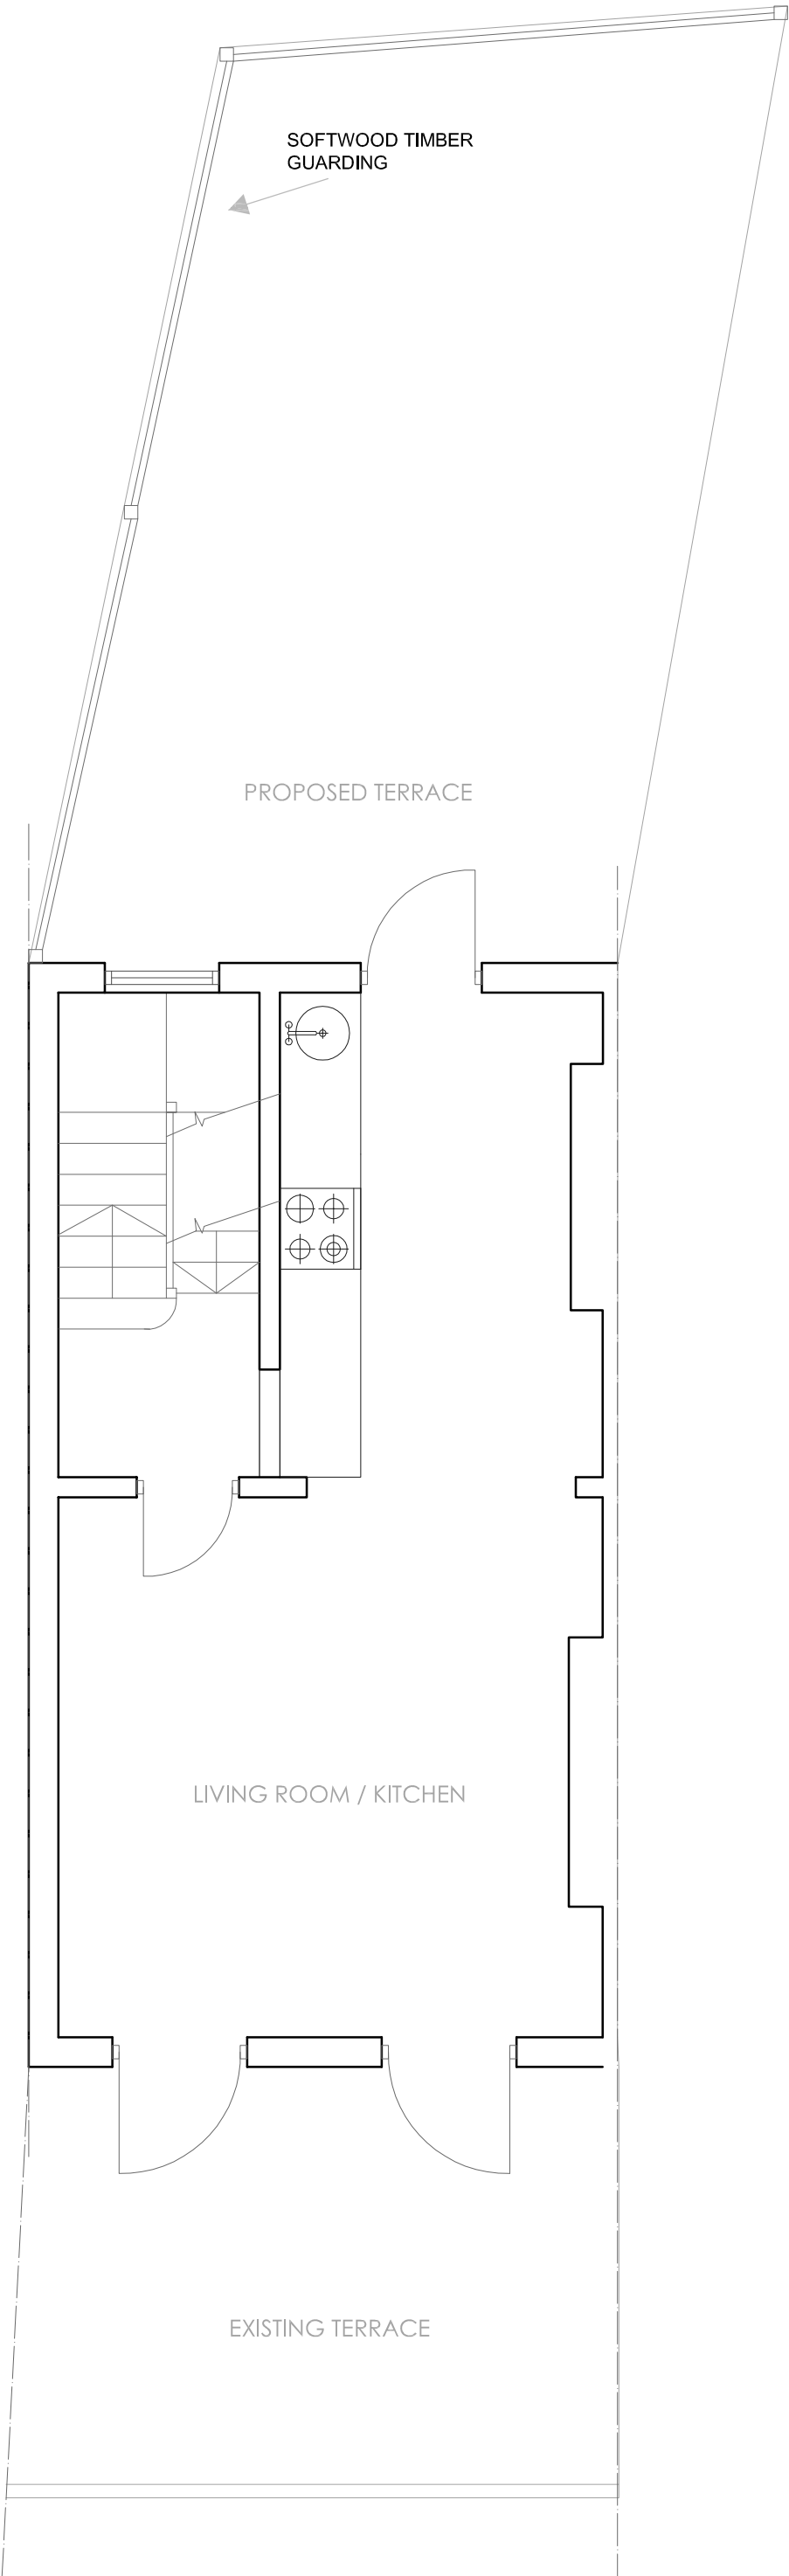

| REVISIONS | | |
|-----------|------|--------|
| Rev | Date | Detail |
| | | |

| | | | |
|---|--------------|------------|-----|
| Date : | 01-08-2009 | Drawn By : | mjl |
| TITLE : | | | |
| 248 CAMDEN HIGH STREET LONDON NW1 8QS | | | |
| Scale : | 1:50 (A3) | Revision : | A |
| DRAWING : | | | |
| PROPOSED FIRST FLOOR | | | |
| Drwg No. : | 248CHS - 102 | | |



| REVISIONS | | |
|-----------|------|--------|
| Rev | Date | Detail |
| | | |

| | | | |
|---|------------|------------|-----|
| Date : | 01-08-2009 | Drawn By : | mjl |
| TITLE : | | | |
| 248 CAMDEN HIGH STREET LONDON NW1 8QS | | | |
| Scale : | 1:50 (A3) | Revision : | B |
| DRAWING : | | | |
| PROPOSED FRONT ELEVATION | | | |
| Drwg No. : 248CHS - 105 | | | |