


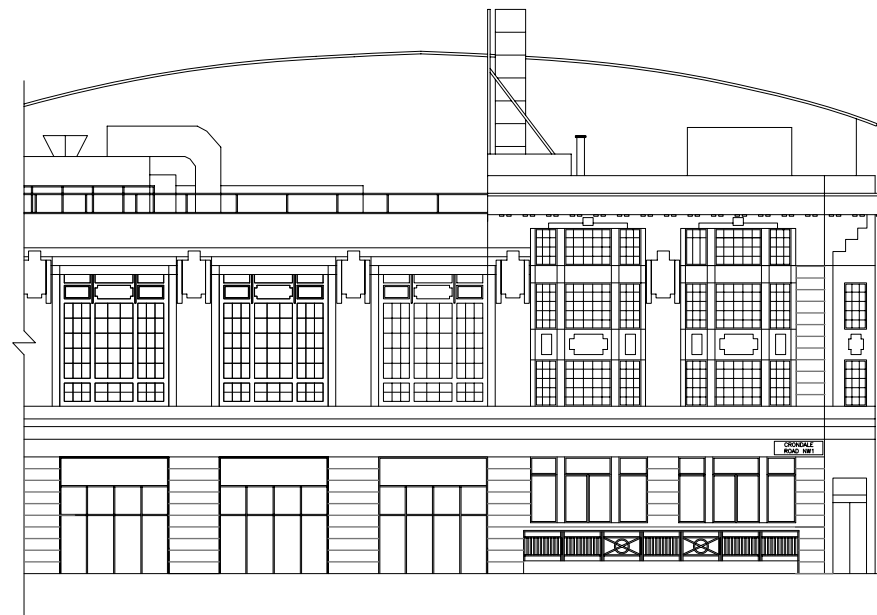

GROUND LEVEL  
0.0M  
▽

## EXISTING NORTH ELEVATION

SCALE: 1:200



| UKBB FEA SIGN OFF BOX |          |      |
|-----------------------|----------|------|
| DEPARTMENT            | APPROVED | DATE |
| RF                    |          |      |
| TX                    |          |      |
| ACQUISITION           |          |      |
| BUILD                 |          |      |
| REGIONAL DIRECTOR     |          |      |

### NOTES

1. Do not scale for construction purposes
2. All dimensions are in mm unless otherwise stated.
3. Assume all site details are existing unless otherwise specified.
4. Colour of drawn equipment does not match proposed colour.

| REV. | DATE | DESCRIPTION | CHK | APP |
|------|------|-------------|-----|-----|
|------|------|-------------|-----|-----|



Title:  
**CROWDALE CENTRE  
218 EVERSOLT STREET  
LONDON  
NW1 1BD**

Drawing Type: **EX. NORTH ELEVATION**

Drawing No: **NW024A/04**


Site NGR: **E 529243 N 183364**

Issue: Scale: **AS SHOWN** Checked: **JL** Date: **18.09**

Drawn: **DJO** Date: **03/08/09** Approved: **-** Date: **-**

ORIGINAL SIZE - A3



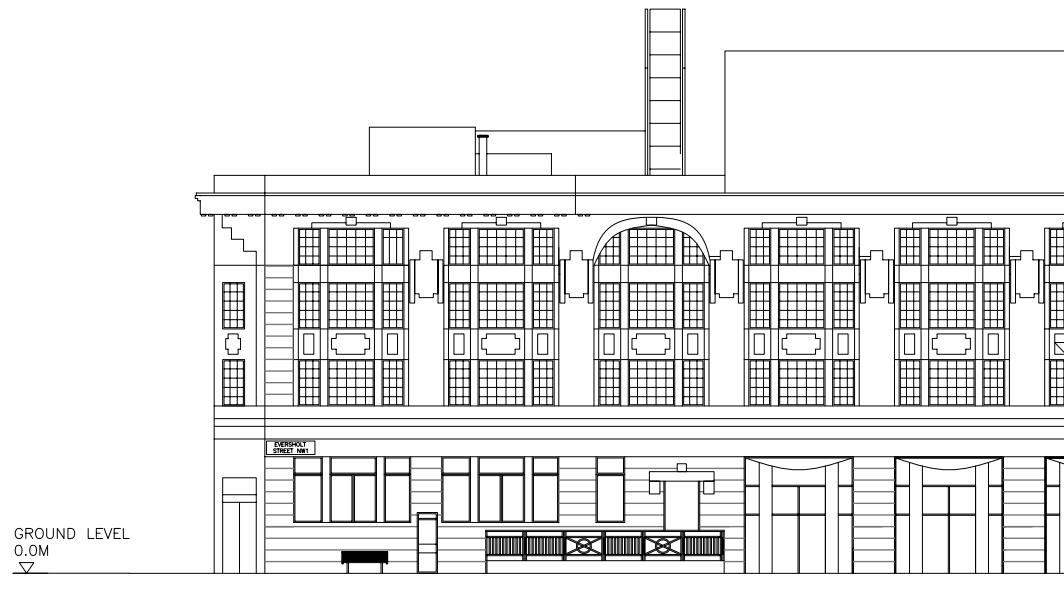

GROUND LEVEL  
0.0M  
▽

## EXISTING WEST ELEVATION

SCALE: 1:200



| UKBB FEA SIGN OFF BOX |          |      |
|-----------------------|----------|------|
| DEPARTMENT            | APPROVED | DATE |
| RF                    |          |      |
| TX                    |          |      |
| ACQUISITION           |          |      |
| BUILD                 |          |      |
| REGIONAL DIRECTOR     |          |      |

### NOTES

1. Do not scale for construction purposes
2. All dimensions are in mm unless otherwise stated.
3. Assume all site details are existing unless otherwise specified.
4. Colour of drawn equipment does not match proposed colour.

| REV. | DATE | DESCRIPTION | CHK | APP |
|------|------|-------------|-----|-----|
|------|------|-------------|-----|-----|



Title:  
**CROWDALE CENTRE  
218 EVERSOLT STREET  
LONDON  
NW1 1BD**

Drawing Type: **EXISTING WEST ELEVATION**

Drawing No: **NW024A/06**

Site NGR: **E 529243 N 183364**

Issue: Scale: **AS SHOWN** Checked: **JBL** Date: **18.09**

Drawn: **DJO** Date: **03/08/09** Approved: **-** Date: **-**

ORIGINAL SIZE - A3

|        |                        |                |                     |
|--------|------------------------|----------------|---------------------|
| Issue: | Scale: <b>AS SHOWN</b> | Checked: JBL   | Date: 3.8.09        |
| --     | Des: DJO               | Date: 03/08/09 | Approv: -- Date: -- |