

UKBB FEA SIGN OFF BOX		
DEPARTMENT	APPROVED	DATE
RF		
TX		
ACQUISITION		
BUILD		
REGIONAL DIRECTOR		

#### NOTES

1. Do not scale for construction purposes
2. All dimensions are in mm unless otherwise stated.
3. Assume all site details are existing unless otherwise specified.
4. Colour of drawn equipment does not match proposed colour.

#### UK BB ANTENNA SUPPORT DETAILS

HEIGHT	TBC
TYPE	POLE MOUNTED
MANUFACTURER	TBC
COLOUR	TBC

#### UK BB ANTENNA/DISH SCHEDULE

NO.	SIZE (m)	HGT (m)	TYPE	BEARING	FEEDER LENGTH
A1					
B1					
C1					
D1	0.3	TBC	TBC	TBC	TBC
D2					
D3					
D4					

#### UK BB CABIN DETAILS

TYPE	CABINET	-
------	---------	---

#### PROPOSED UKB RADIO HEAD DETAILS:

RH no.	Size (m)	Hgt (m)	Type	Jumper Length
-	-	-	-	-
-	-	-	-	-
-	-	-	-	-

REV.	DATE	DESCRIPTION	CHK	APP
------	------	-------------	-----	-----



Title:  
**CROWDALE CENTRE**  
**218 EVERSOLT STREET**  
**LONDON**  
**NW1 1BD**

Drawing Type: **PROPOSED NORTH ELEVATION**


Drawing No: **NW024A/08**

Site NGR: **E 529243 N 183364**

Issue: **AS SHOWN** Checked: **JSL** Date: **2.8.08**

Drawn: **DJO** Date: **03/08/08** Approved: **-** Date: **-**

ORIGINAL SIZE - A3

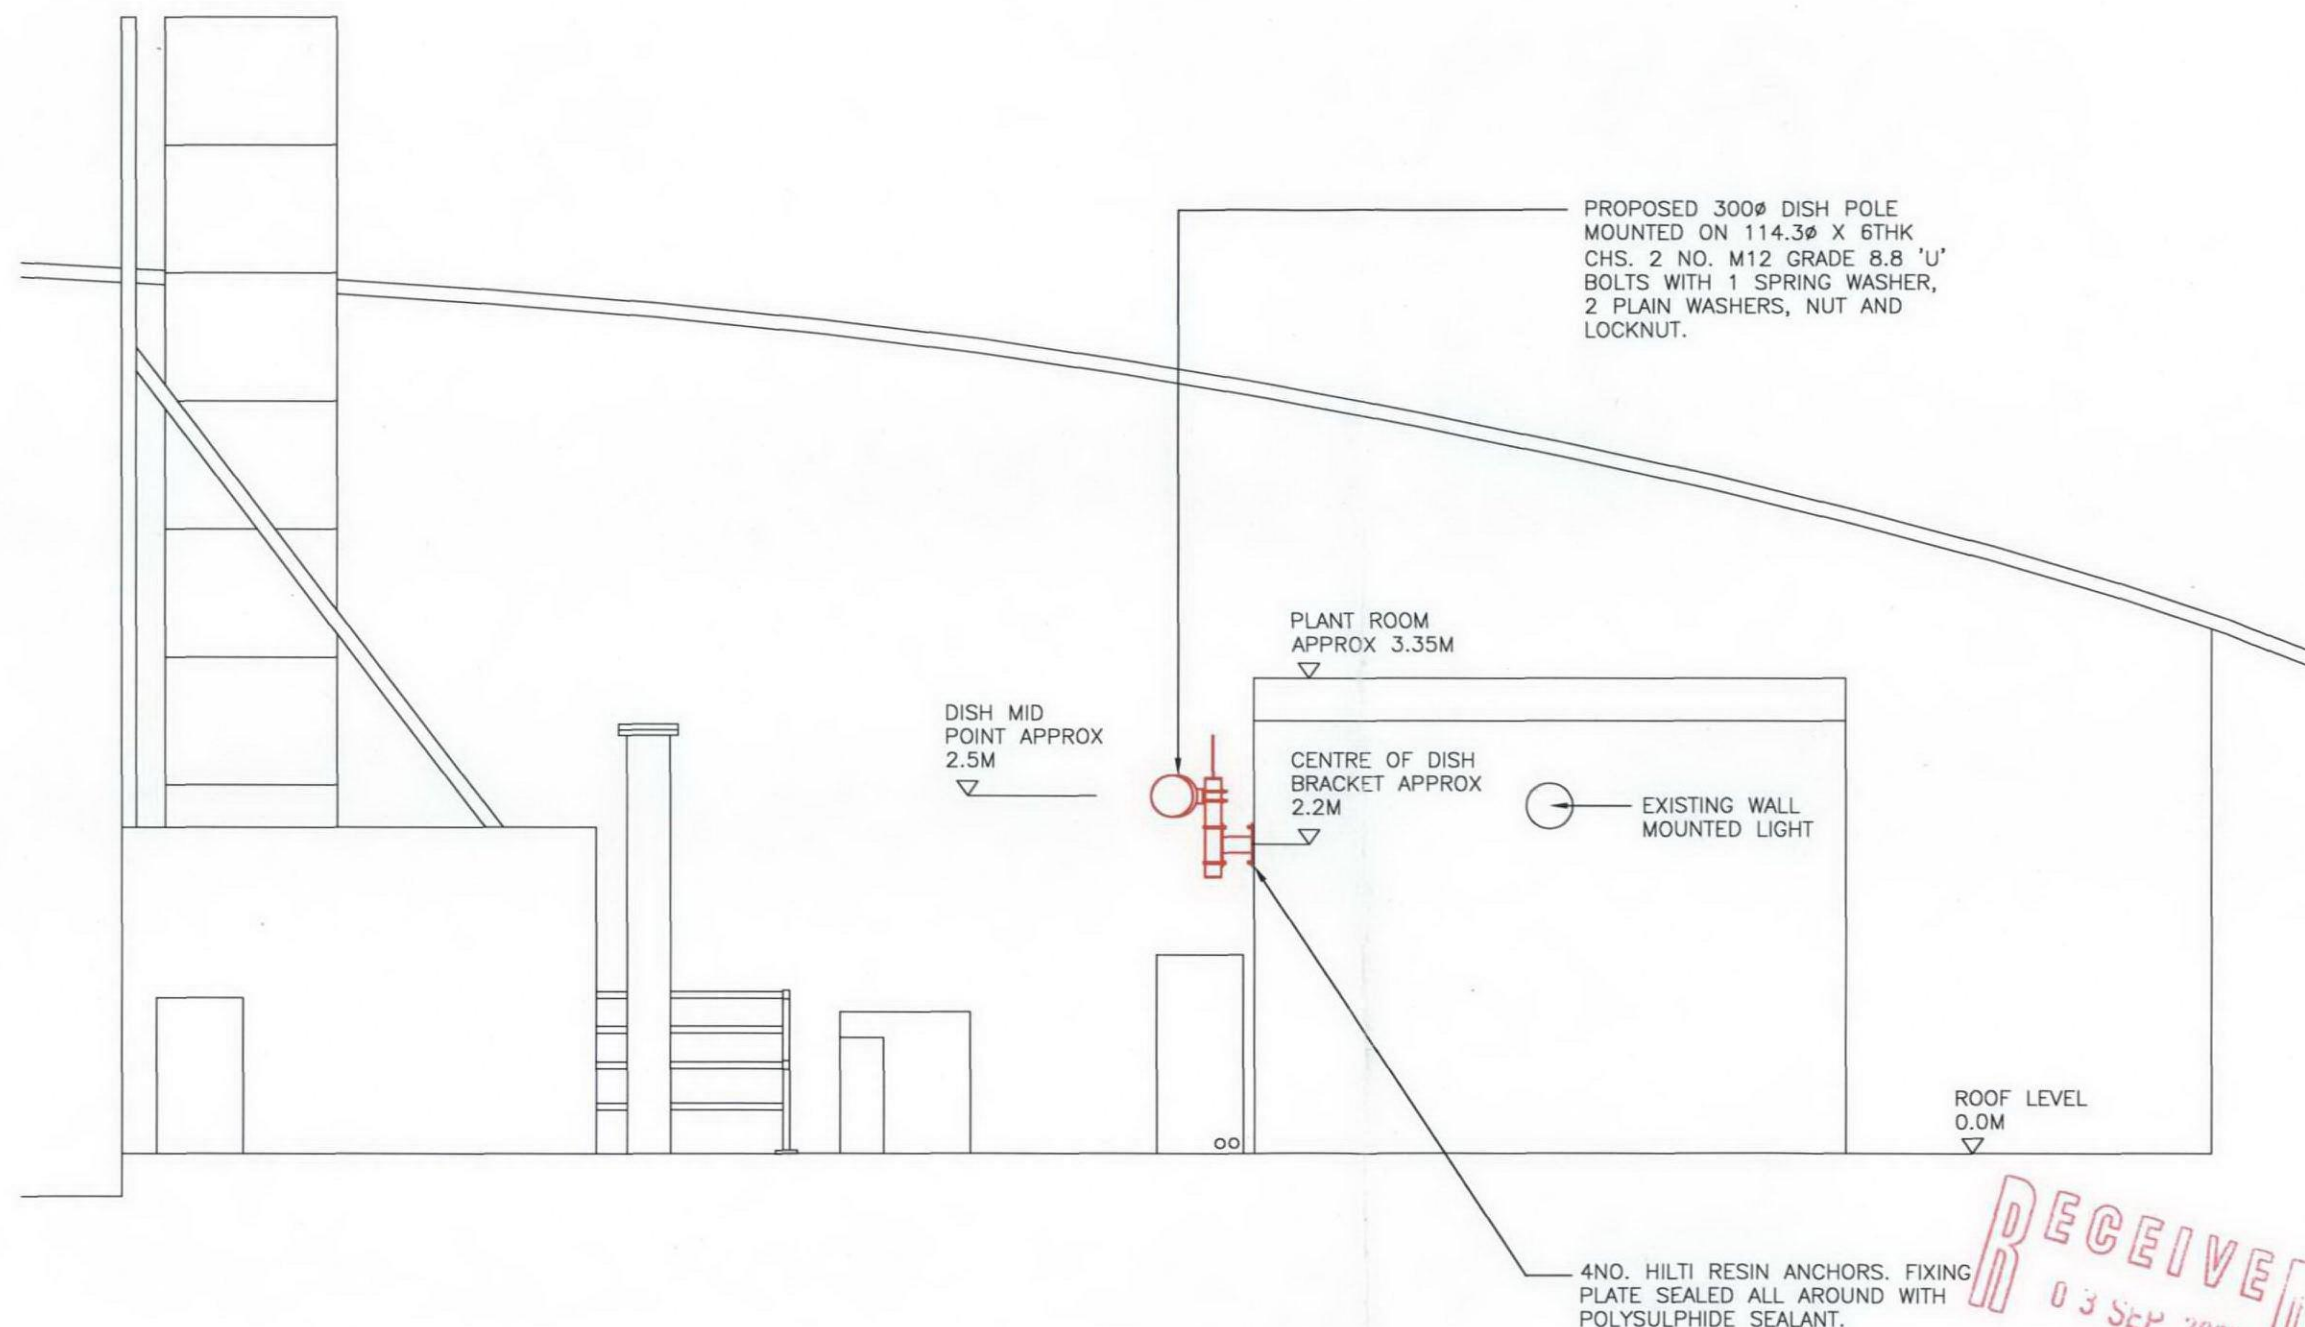

## PROPOSED NORTH ELEVATION

SCALE: 1:50



RECEIVED  
 03 SEP 2009