


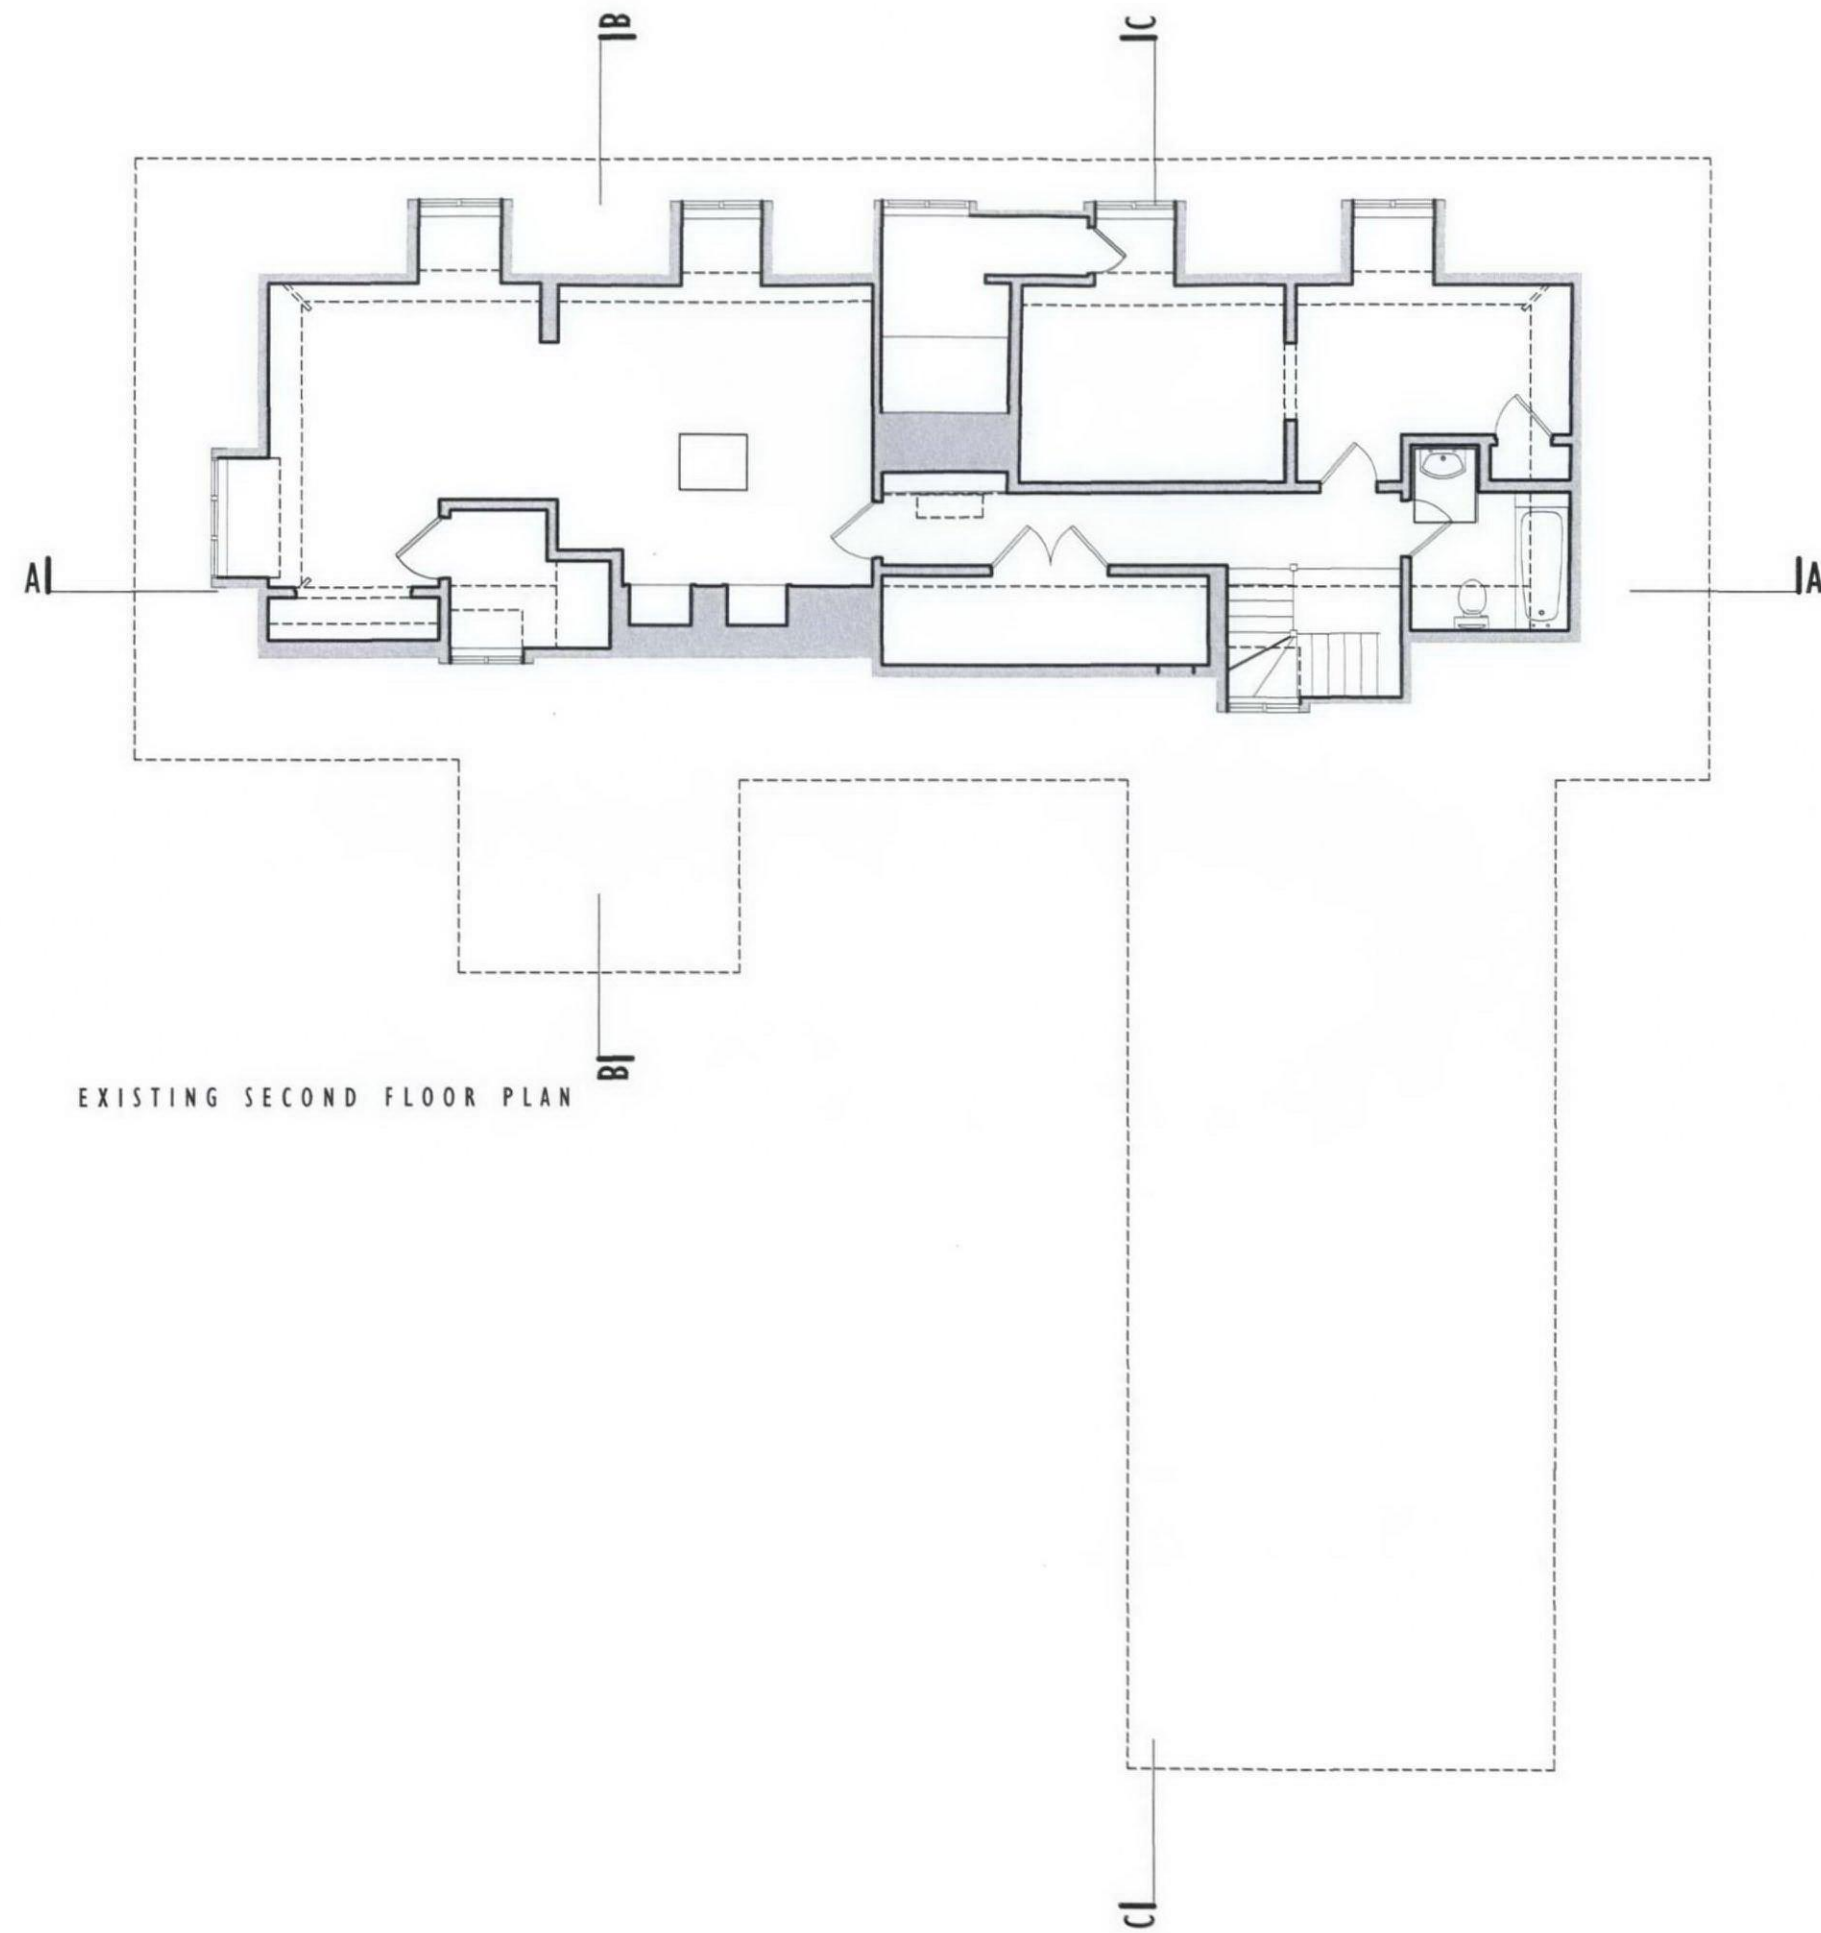

EXISTING SECOND FLOOR PLAN

This drawing is protected under Copyright and at no time should any portion of this drawing be reproduced or copied without the permission of the Architect. (Design Copyright Act 1968)

This drawings must not be used for purposes other than that for which it is provided. It is supplied without liability for any errors or omissions.

Drawings only to be scaled for planning application purposes, all dimensions to be checked on site. All drawings subject to Statutory Authority Approval.

notes:		
0	First Issue	27.08.09
no:	rev:	date:
status: EXISTING		
w o l f f A R C H I T E C T S		
16 lambton place notting hill london w11 2sh tel 0207 2293125 fax 0207 2293257 info@wolffarchitects.co.uk		
project:	85 Avenue Road London, NW8 6JD	
dwg no:	0808-EX-104	rev no: 0
drawing title:	Existing Layouts Second Floor	
date:	08-08-08	scale: 1:100