


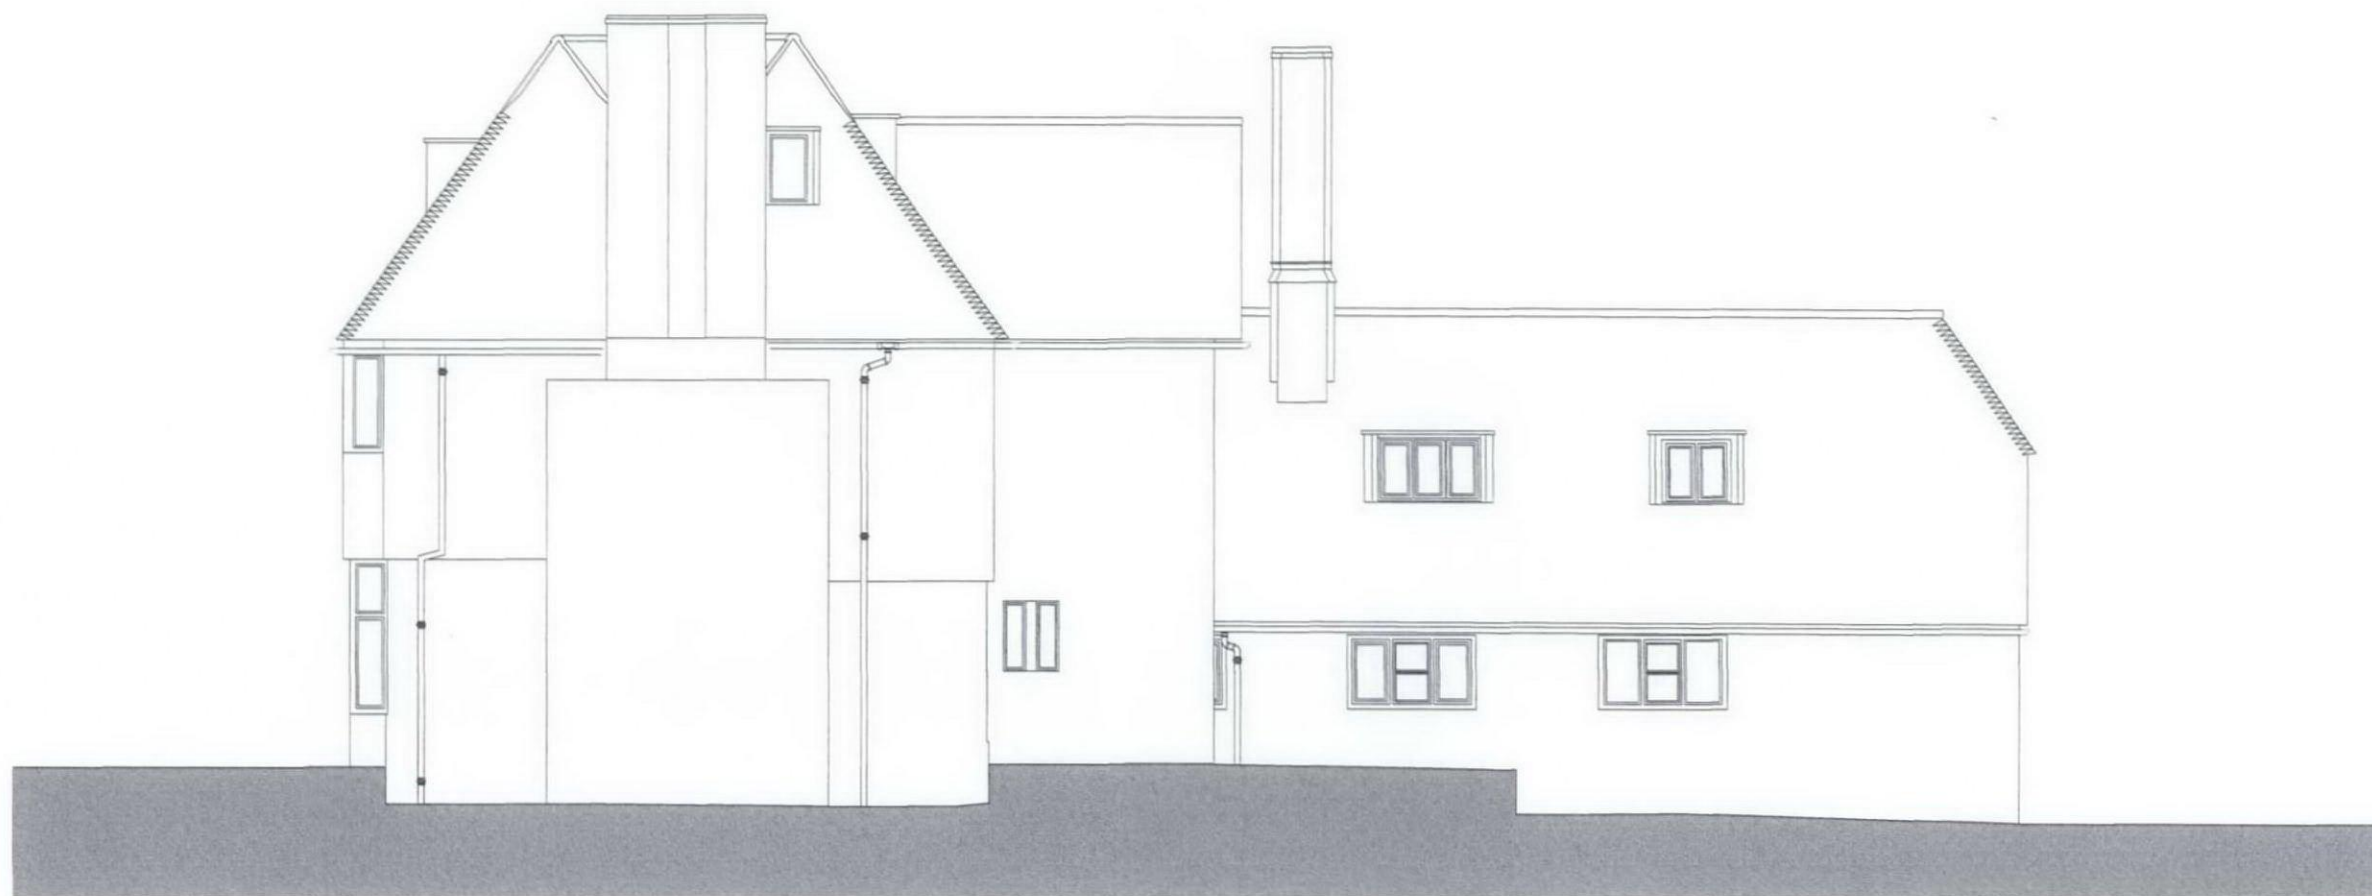

EXISTING SOUTH EAST ELEVATION

W O L F F
ARCHITECTS

16 lambton place
notting hill
london w11 2sh
tel 0207 2293125
fax 0207 2293257
info@wolffarchitects.co.uk

This drawing is protected under Copyright and at no time should any portion of this drawing be reproduced or copied without the permission of the Architect. (Design Copyright Act 1948)

This drawing must not be used for purposes other than that for which it is provided. It is supplied without liability for any errors or omissions.

Drawings only to be scaled for planning application purposes, all dimensions to be checked on site. All drawings subject to Statutory Authority Approval.

no:	rev:
0	First Issue

date:
27.08.09

status:
EXISTING

project:	85 Avenue Road London, NW8 6JD			drawing title:	Existing Elevations South East Elevation		
date:	08-08-08	scale:	1:100	dwg no:	0808-EX-113	rev no:	0