


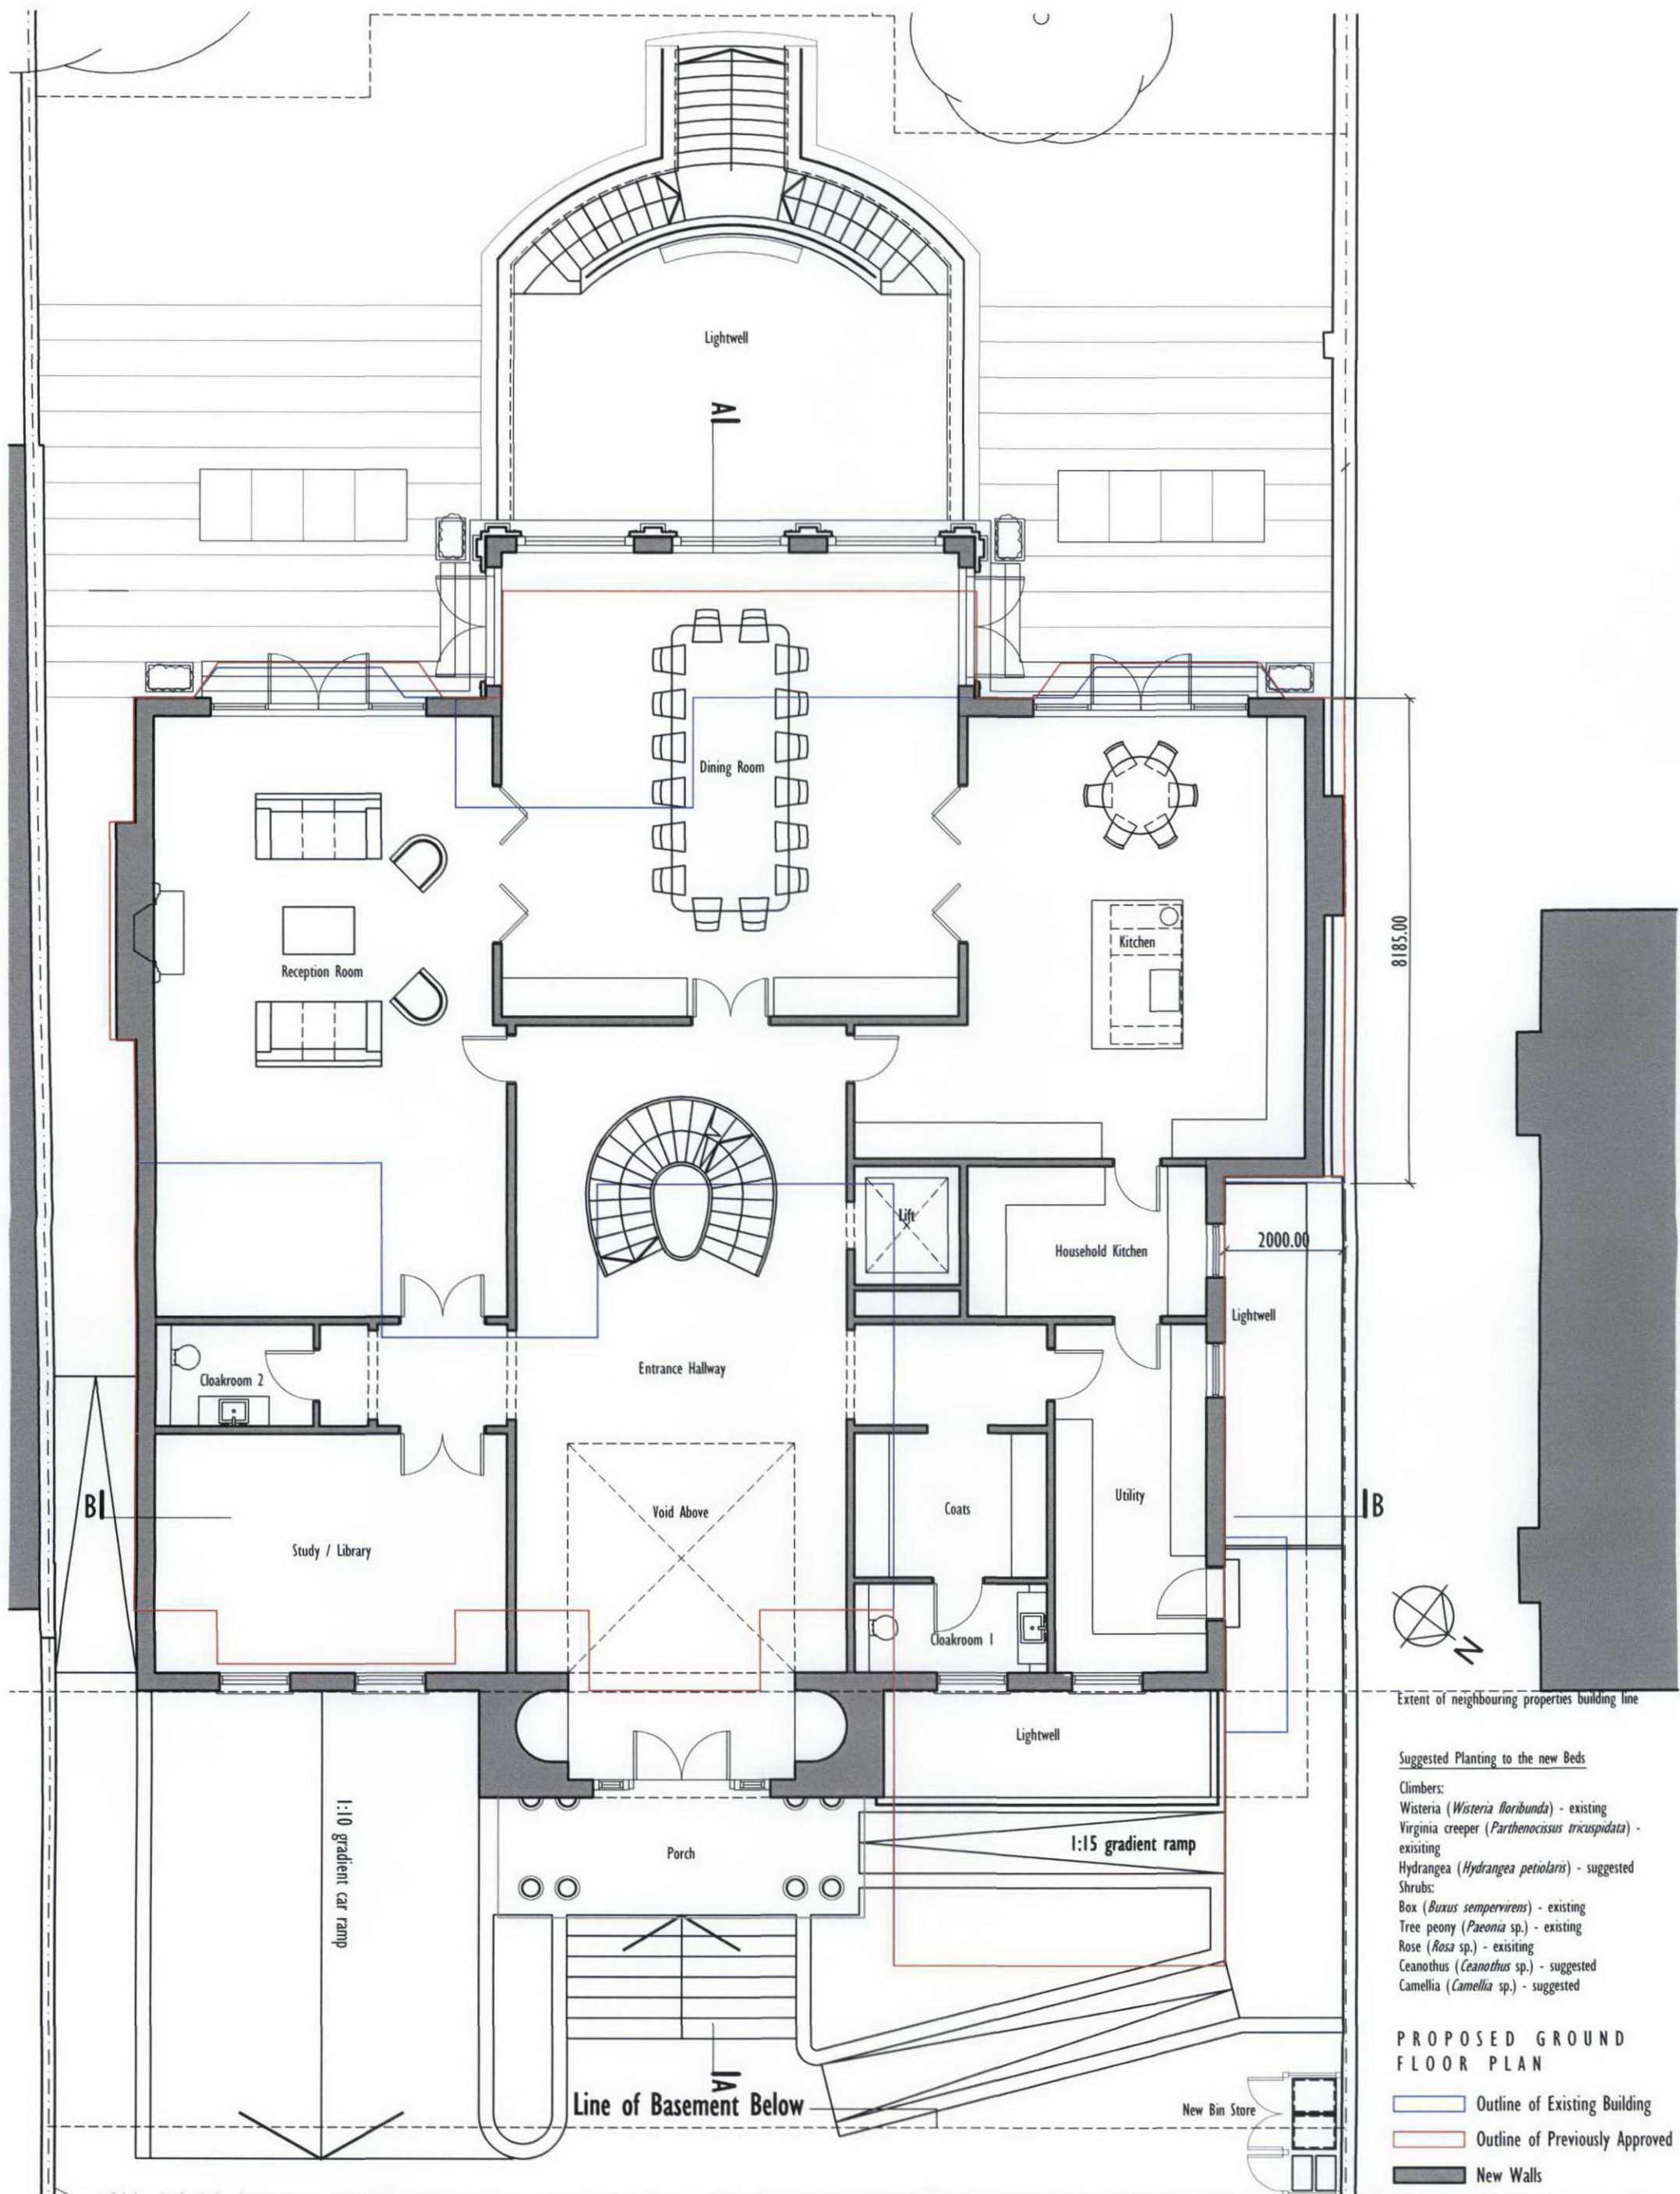

- Suggested Planting to the new Beds**
- Climbers:**  
 Wisteria (*Wisteria floribunda*) - existing  
 Virginia creeper (*Parthenocissus tricuspidata*) - existing  
 Hydrangea (*Hydrangea petiolaris*) - suggested
- Shrubs:**  
 Box (*Buxus sempervirens*) - existing  
 Tree peony (*Paeonia* sp.) - existing  
 Rose (*Rosa* sp.) - existing  
 Ceanothus (*Ceanothus* sp.) - suggested  
 Camellia (*Camellia* sp.) - suggested

**PROPOSED GROUND FLOOR PLAN**

Outline of Existing Building  
 Outline of Previously Approved  
 New Walls

**w o l f f**  
**ARCHITECTS**

16 lambton place  
 notting hill  
 london w11 2sh  
 tel 0207 2293125  
 fax 0207 2293257  
 info@wolffarchitects.co.uk

| no: | rev:        | date:    |
|-----|-------------|----------|
| 0   | First Issue | 27.08.09 |

| PLANNING |                                   |        | drawing title:                   |         |              |
|----------|-----------------------------------|--------|----------------------------------|---------|--------------|
| project: | 85 Avenue Road<br>London, NW8 6JD |        | Proposed Layouts<br>Ground Floor |         |              |
| date:    | 05.08.09                          | scale: | 1:100                            | dwg no: | 0808-PL2-202 |
|          |                                   |        |                                  | rev no: | 0            |