


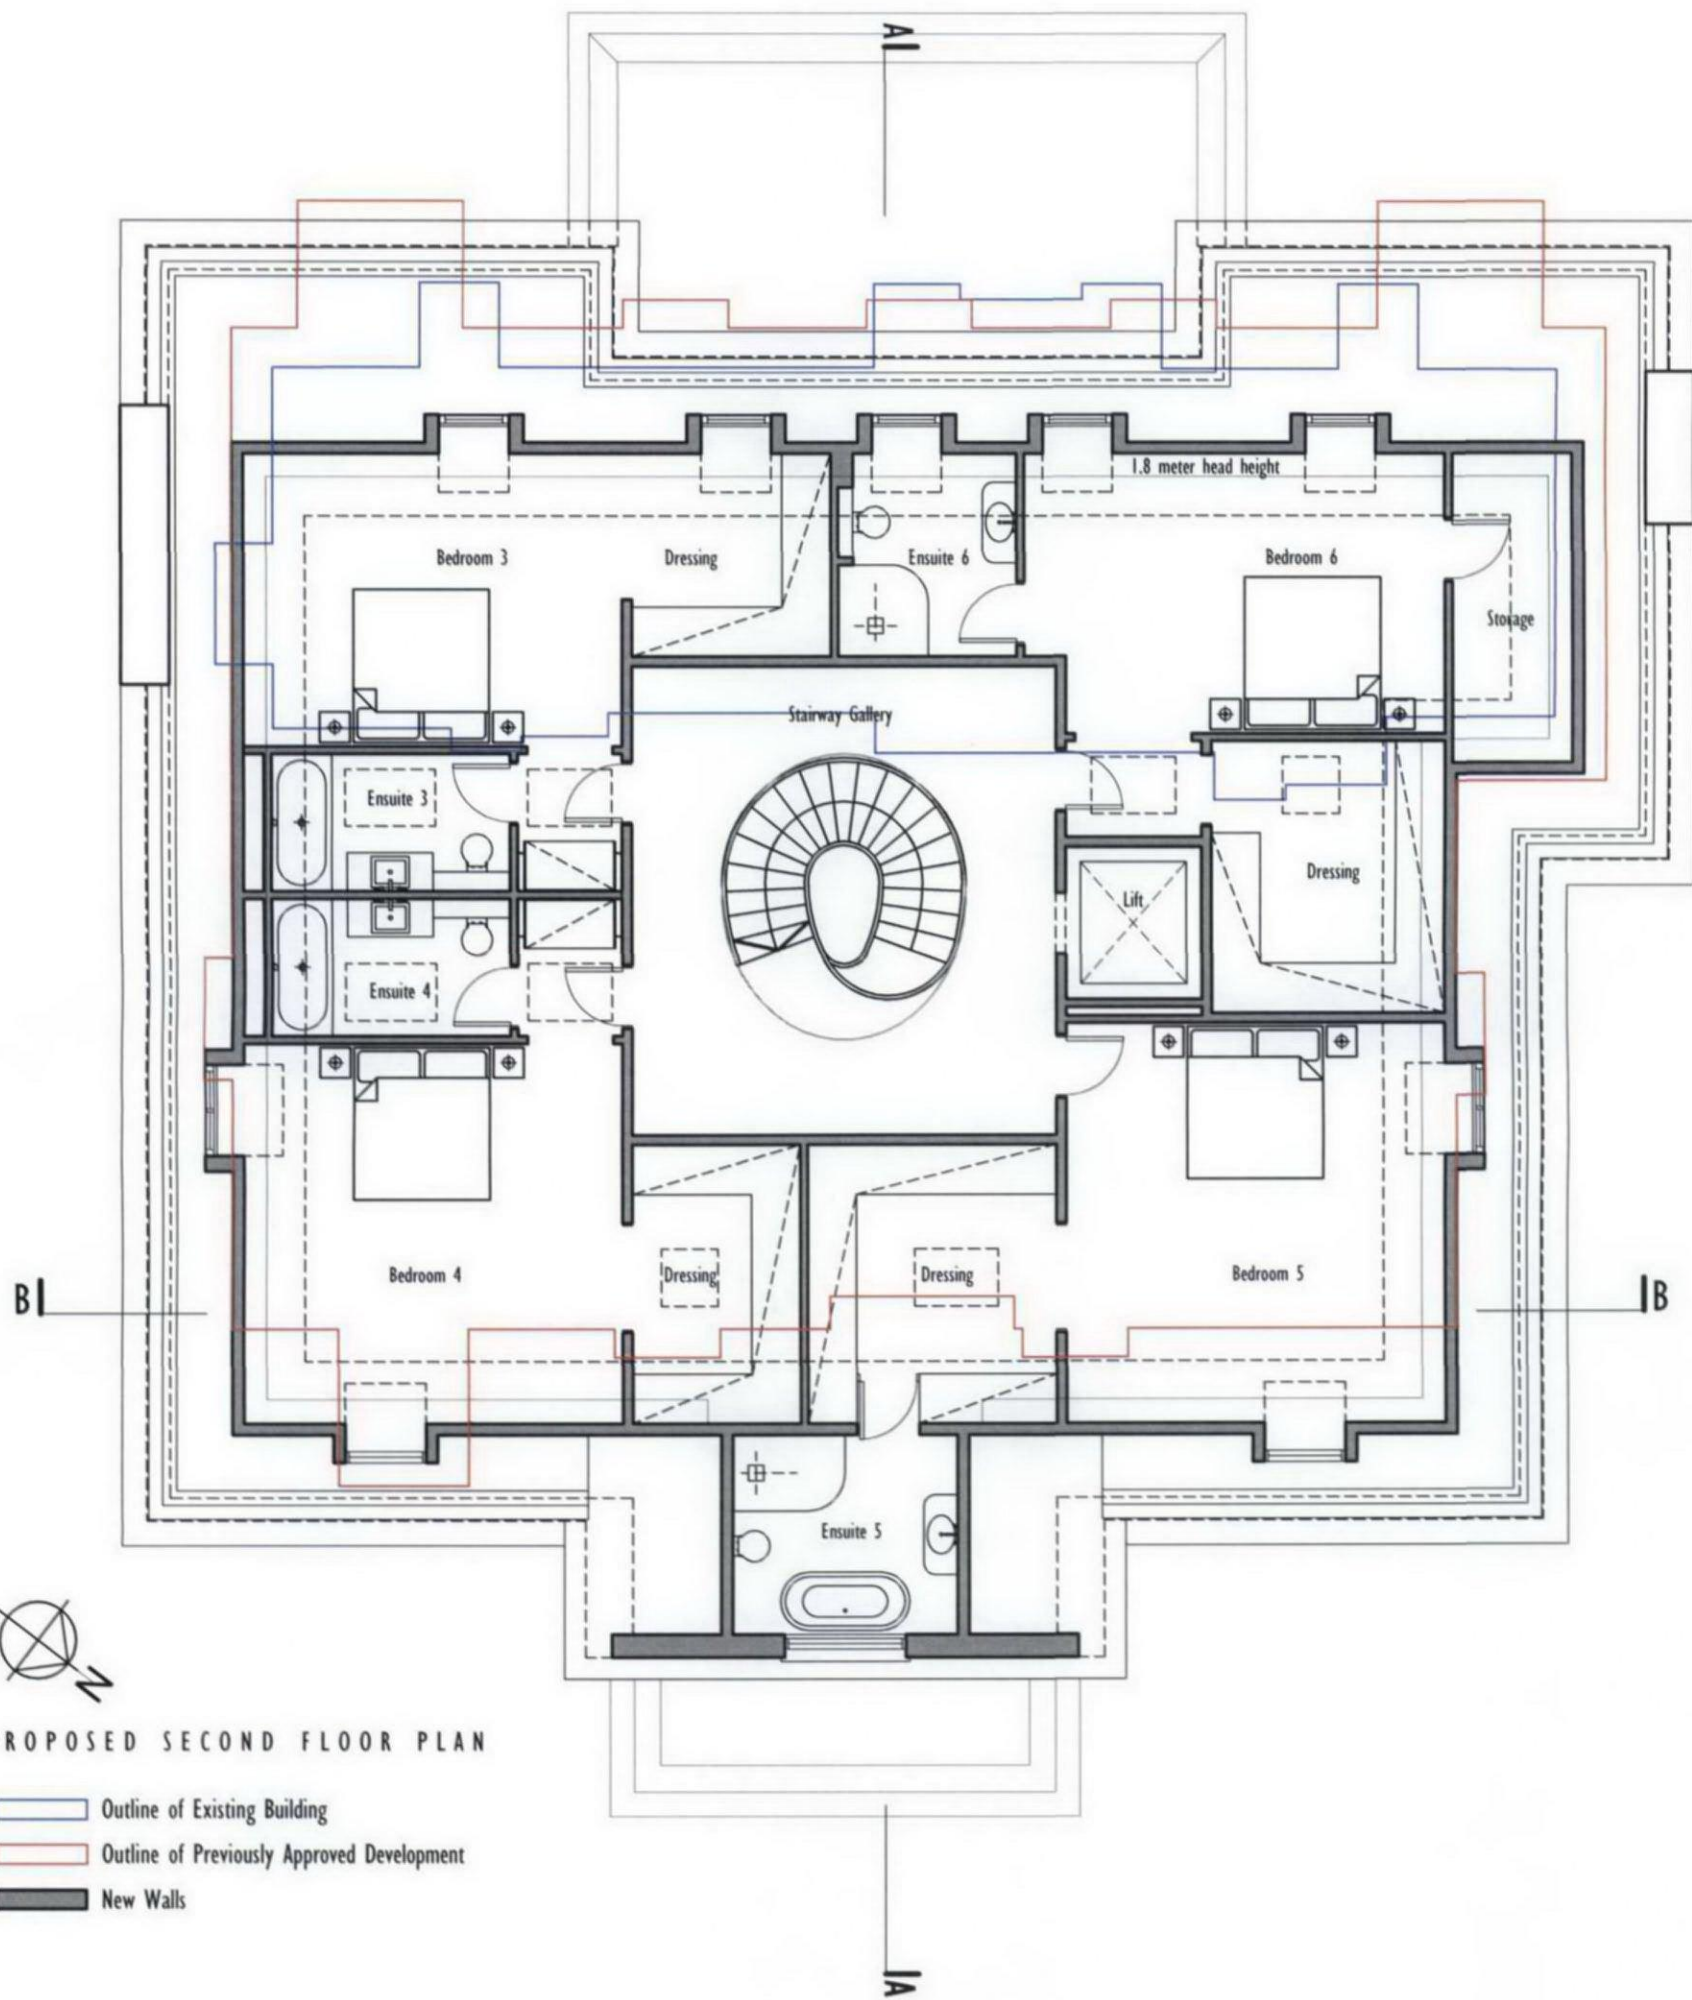

PROPOSED SECOND FLOOR PLAN

- Outline of Existing Building
- Outline of Previously Approved Development
- New Walls

**w o l f f**  
**ARCHITECTS**

16 lambton place  
notting hill  
london w11 2sh  
tel 020 722 93125  
fax 020 722 93257  
info@wolffarchitects.co.uk

| no: | rev:        | date:    |
|-----|-------------|----------|
| 0   | First Issue | 27.08.09 |

**PLANNING**

| project: | 85 Avenue Road<br>London, NW8 6JD |        |       | drawing title: | Proposed Layouts<br>Second Floor |         |   |
|----------|-----------------------------------|--------|-------|----------------|----------------------------------|---------|---|
| date:    | 31.07.09                          | scale: | 1:100 | dwg no:        | 0808-PL2-204                     | rev no: | 0 |