


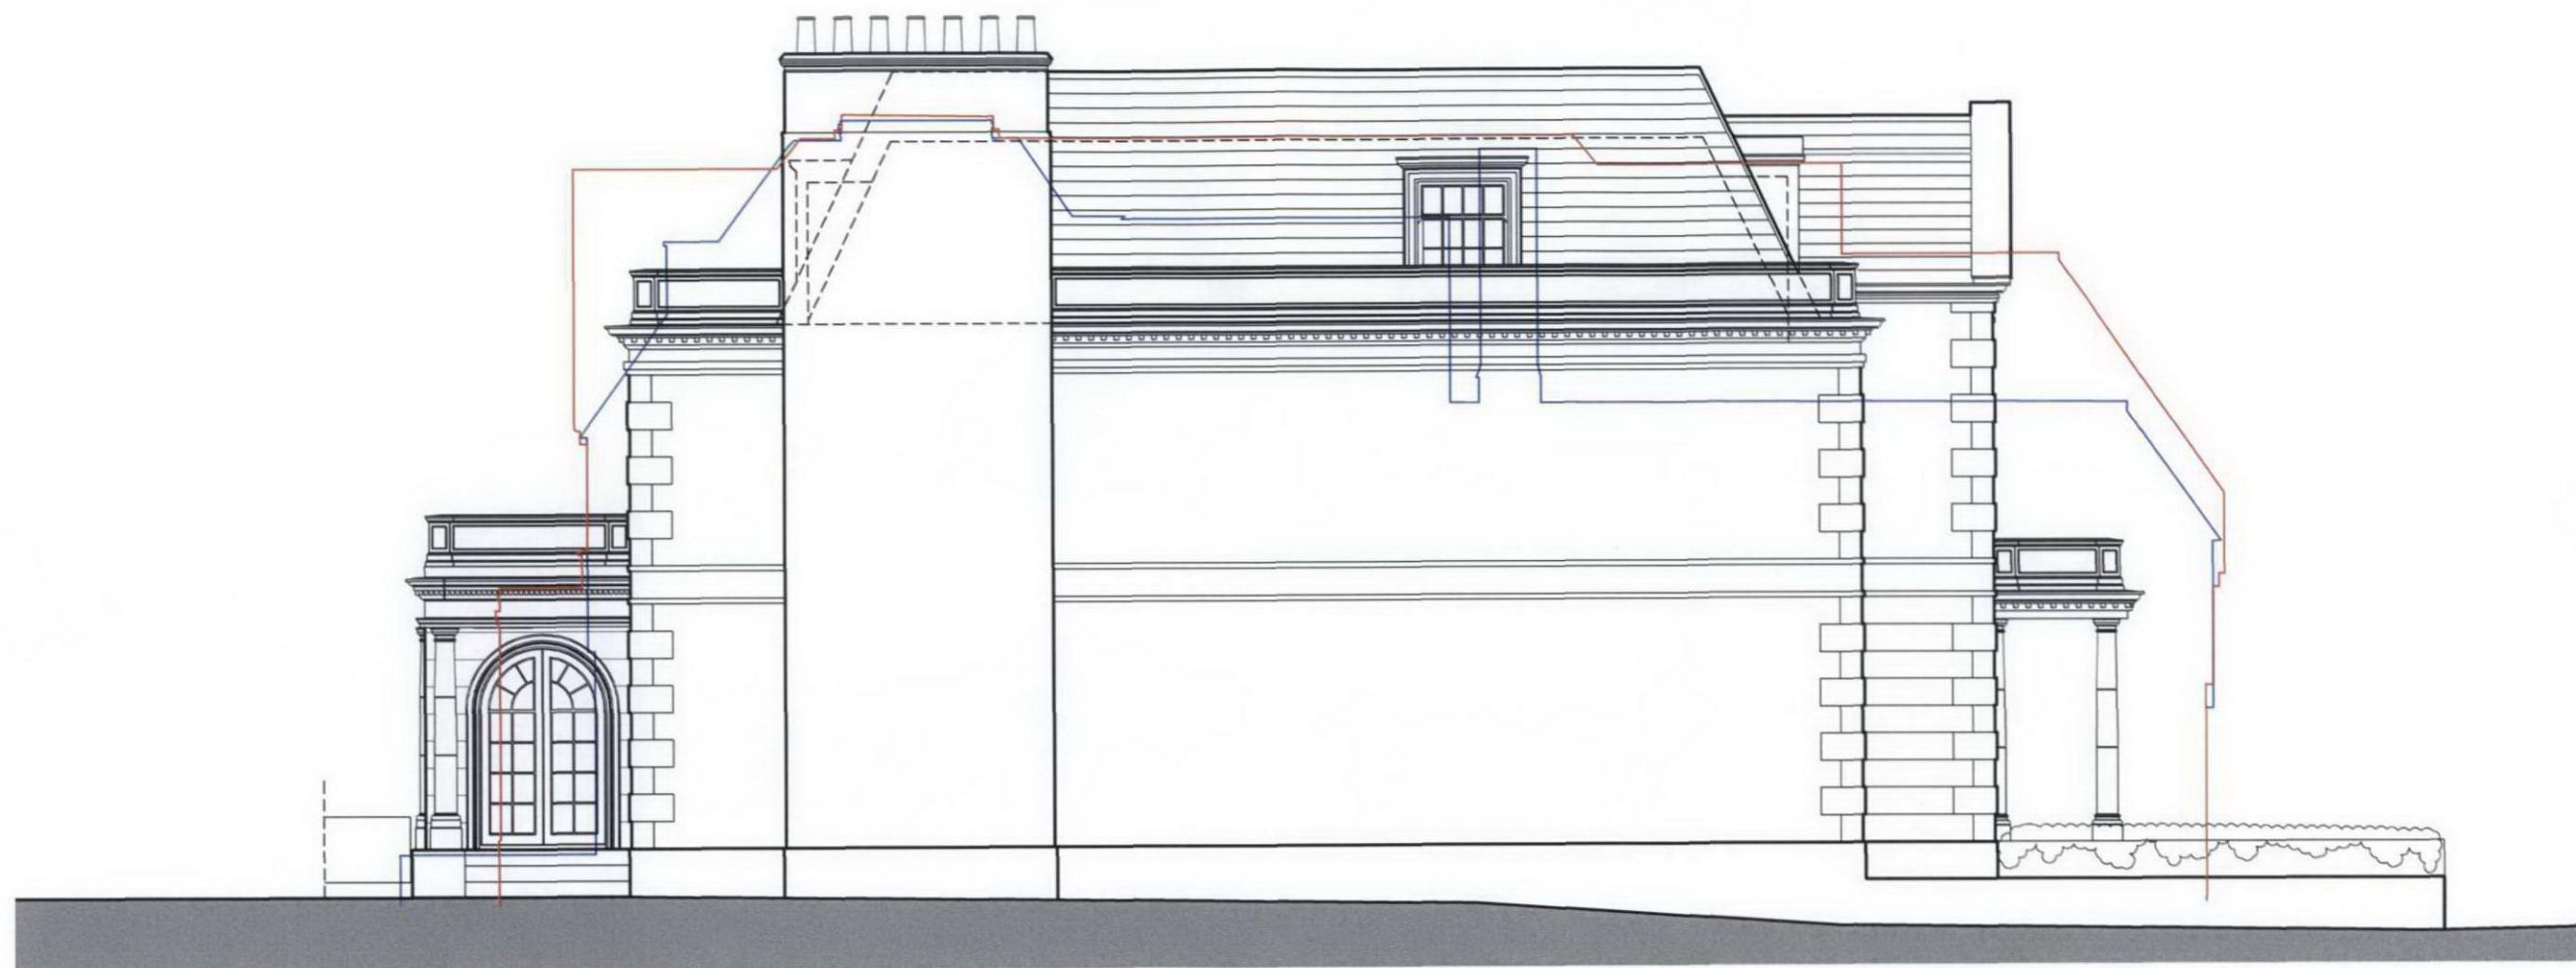

Proposed South East (Side) Elevation

— Outline of Existing Building
— Outline of Previously Approved Development

w o l f f
 A R C H I T E C T S

16 lambton place
 notting hill
 london w11 2sh
 tel 02072293125
 fax 02072293257
 info@wolffarchitects.co.uk

This drawing is protected under Copyright and as
 no one should any person of this drawing be
 reproduced or copied without the permission of the
 Architect. (Design Copyright Act 1988)

This drawings must not be used for purposes other
 than that for which it is provided. It is supplied
 without liability for any errors or omissions.

Drawings only to be scaled for planning application
 purposes, all dimensions to be checked on site.
 All drawings subject to Statutory Authority Approval.

no:	rev:
0	First Issue

date:
27.08.09

status:
PLANNING

date:	project:
31.07.09	85 Avenue Road London, NW8 6JD

scale:
1:100

dwg no:	drawing title:
0808-PL2-212	Proposed South East Elevation

rev no:
0