



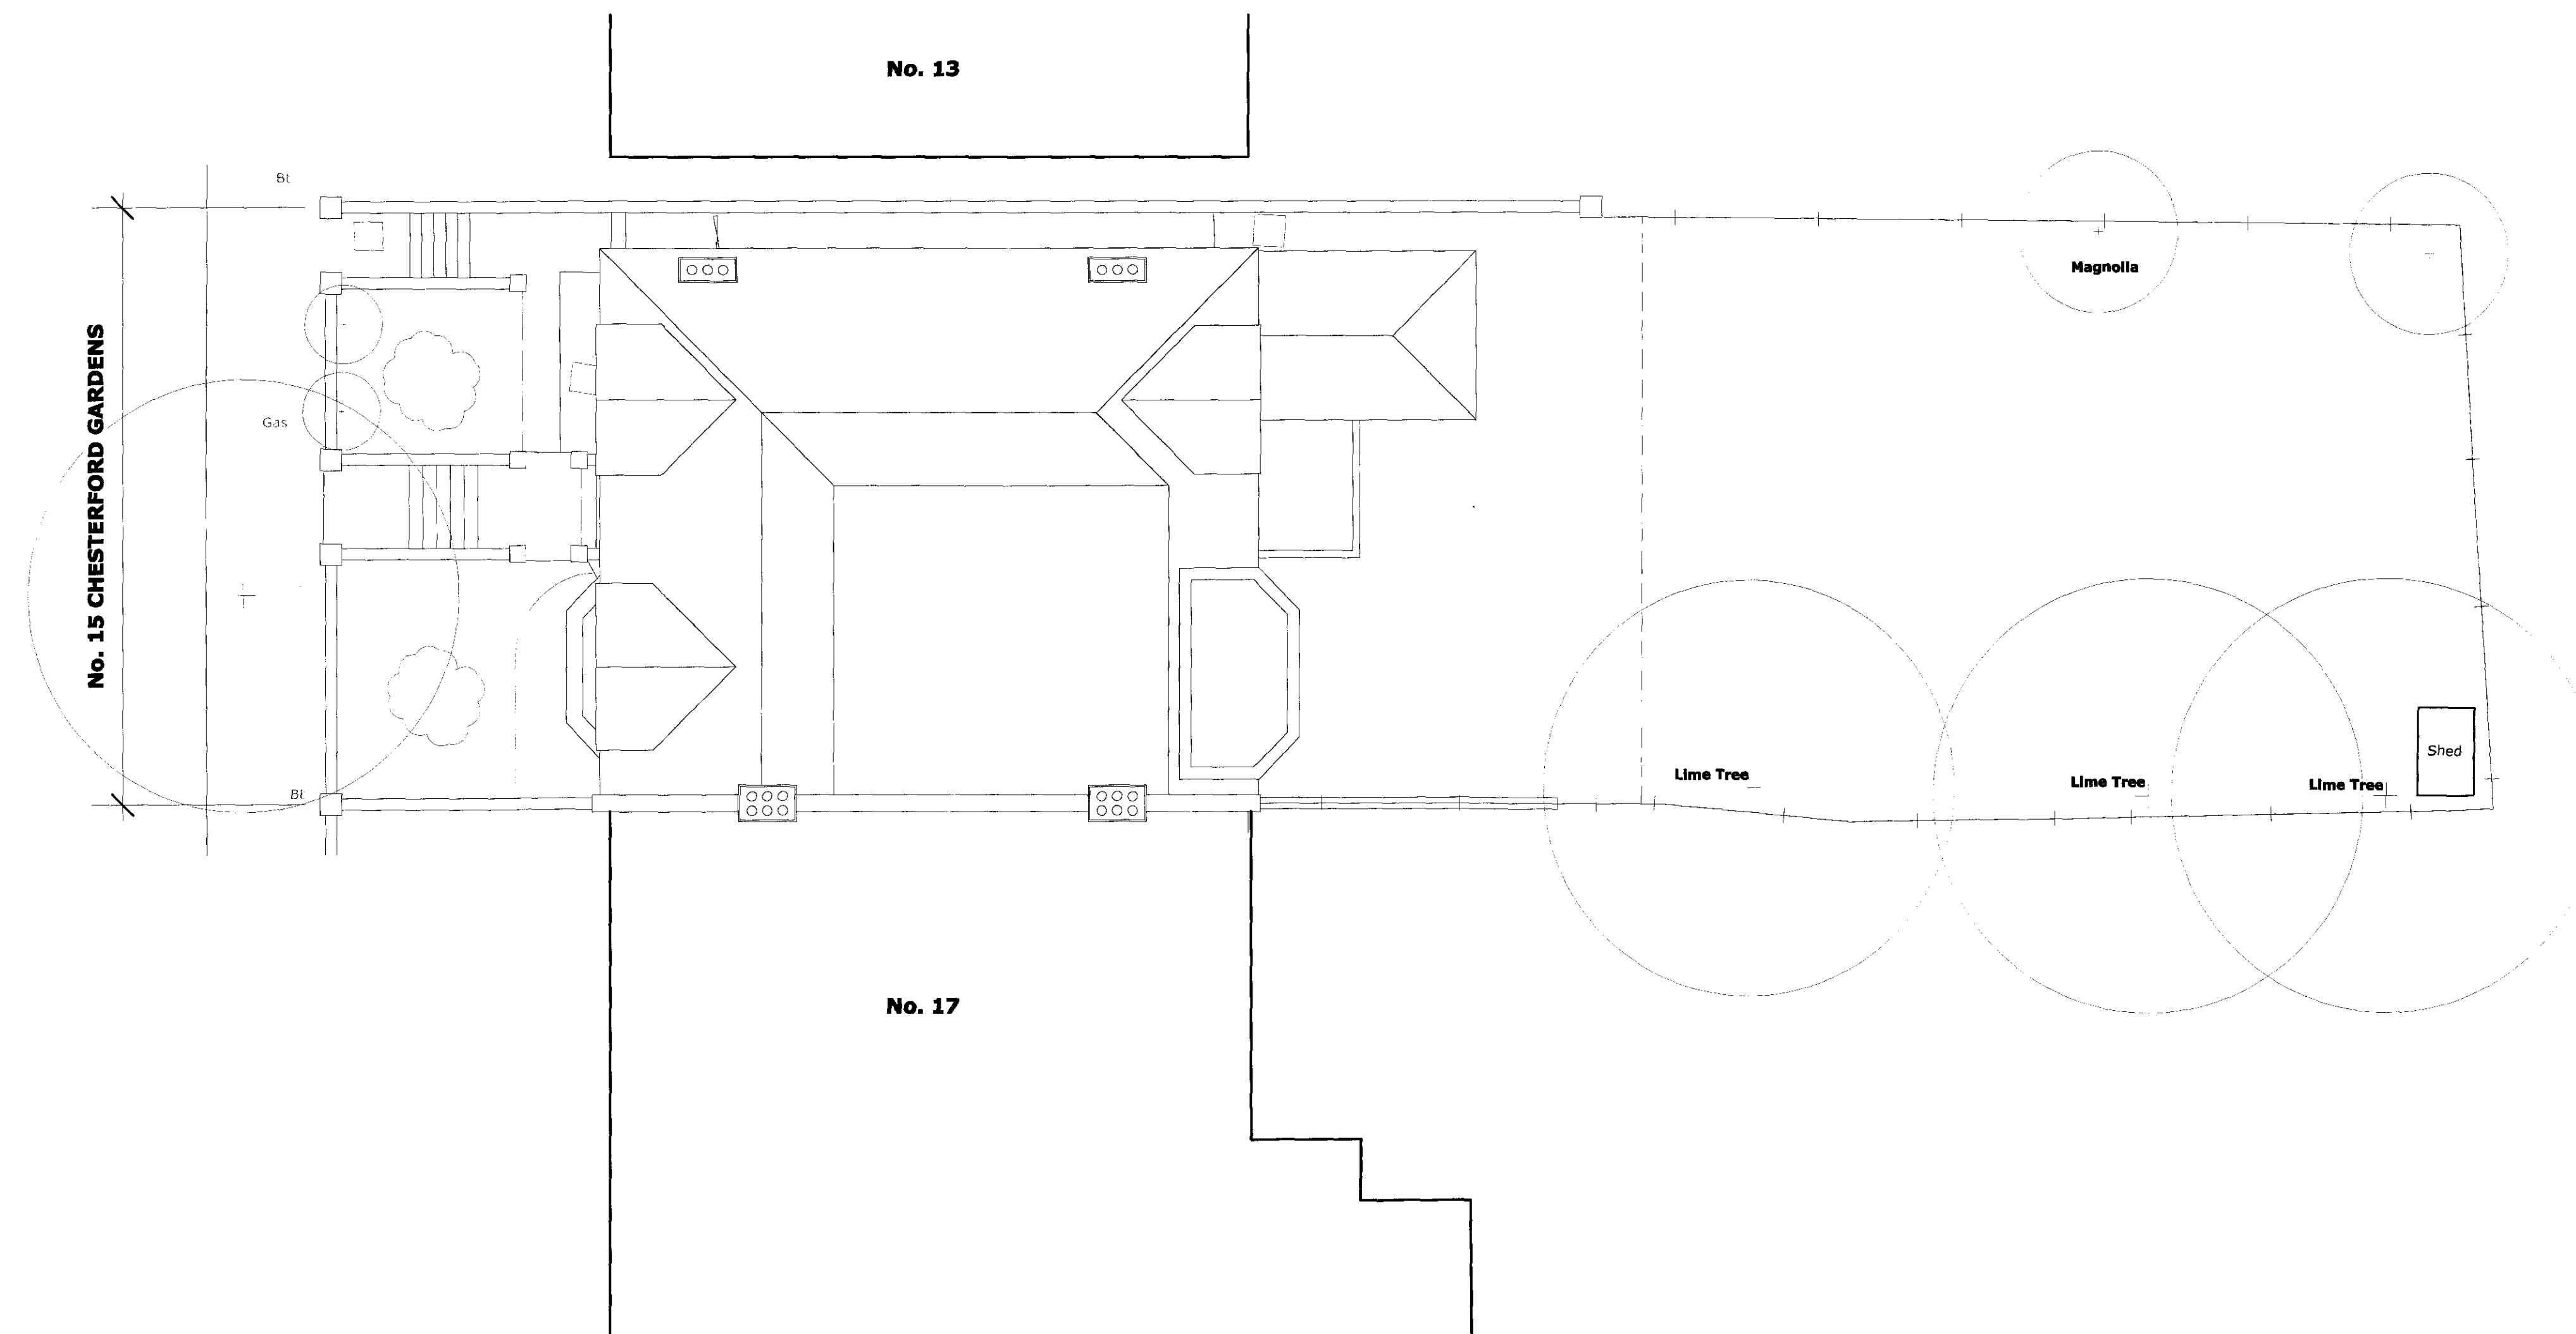

A

[illegible]

A - 29.09.09 Reissued at 1:50 @ A1

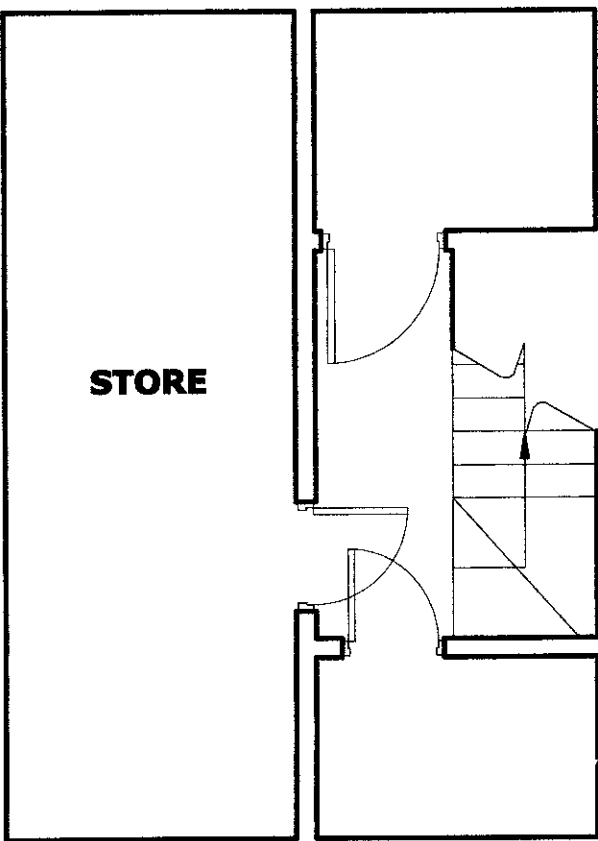

A : 10 Perrins Court, London NW3 1QS
T : 0207 431 4500
E : studio@squarefeetarchitects.co.uk
W : www.squarefeetarchitects.co.uk



EXISTING BASEMENT PLAN

client:
MOUSKOS FAMILY

project:
15 Chesterford Gardens, NW3 7DD

date: Aug 2009	scale: 1:50 @ A1 1:100 @ A3
-------------------	-----------------------------------

drawing number: 0919-P-011	revision: A
--------------------------------------	-----------------------

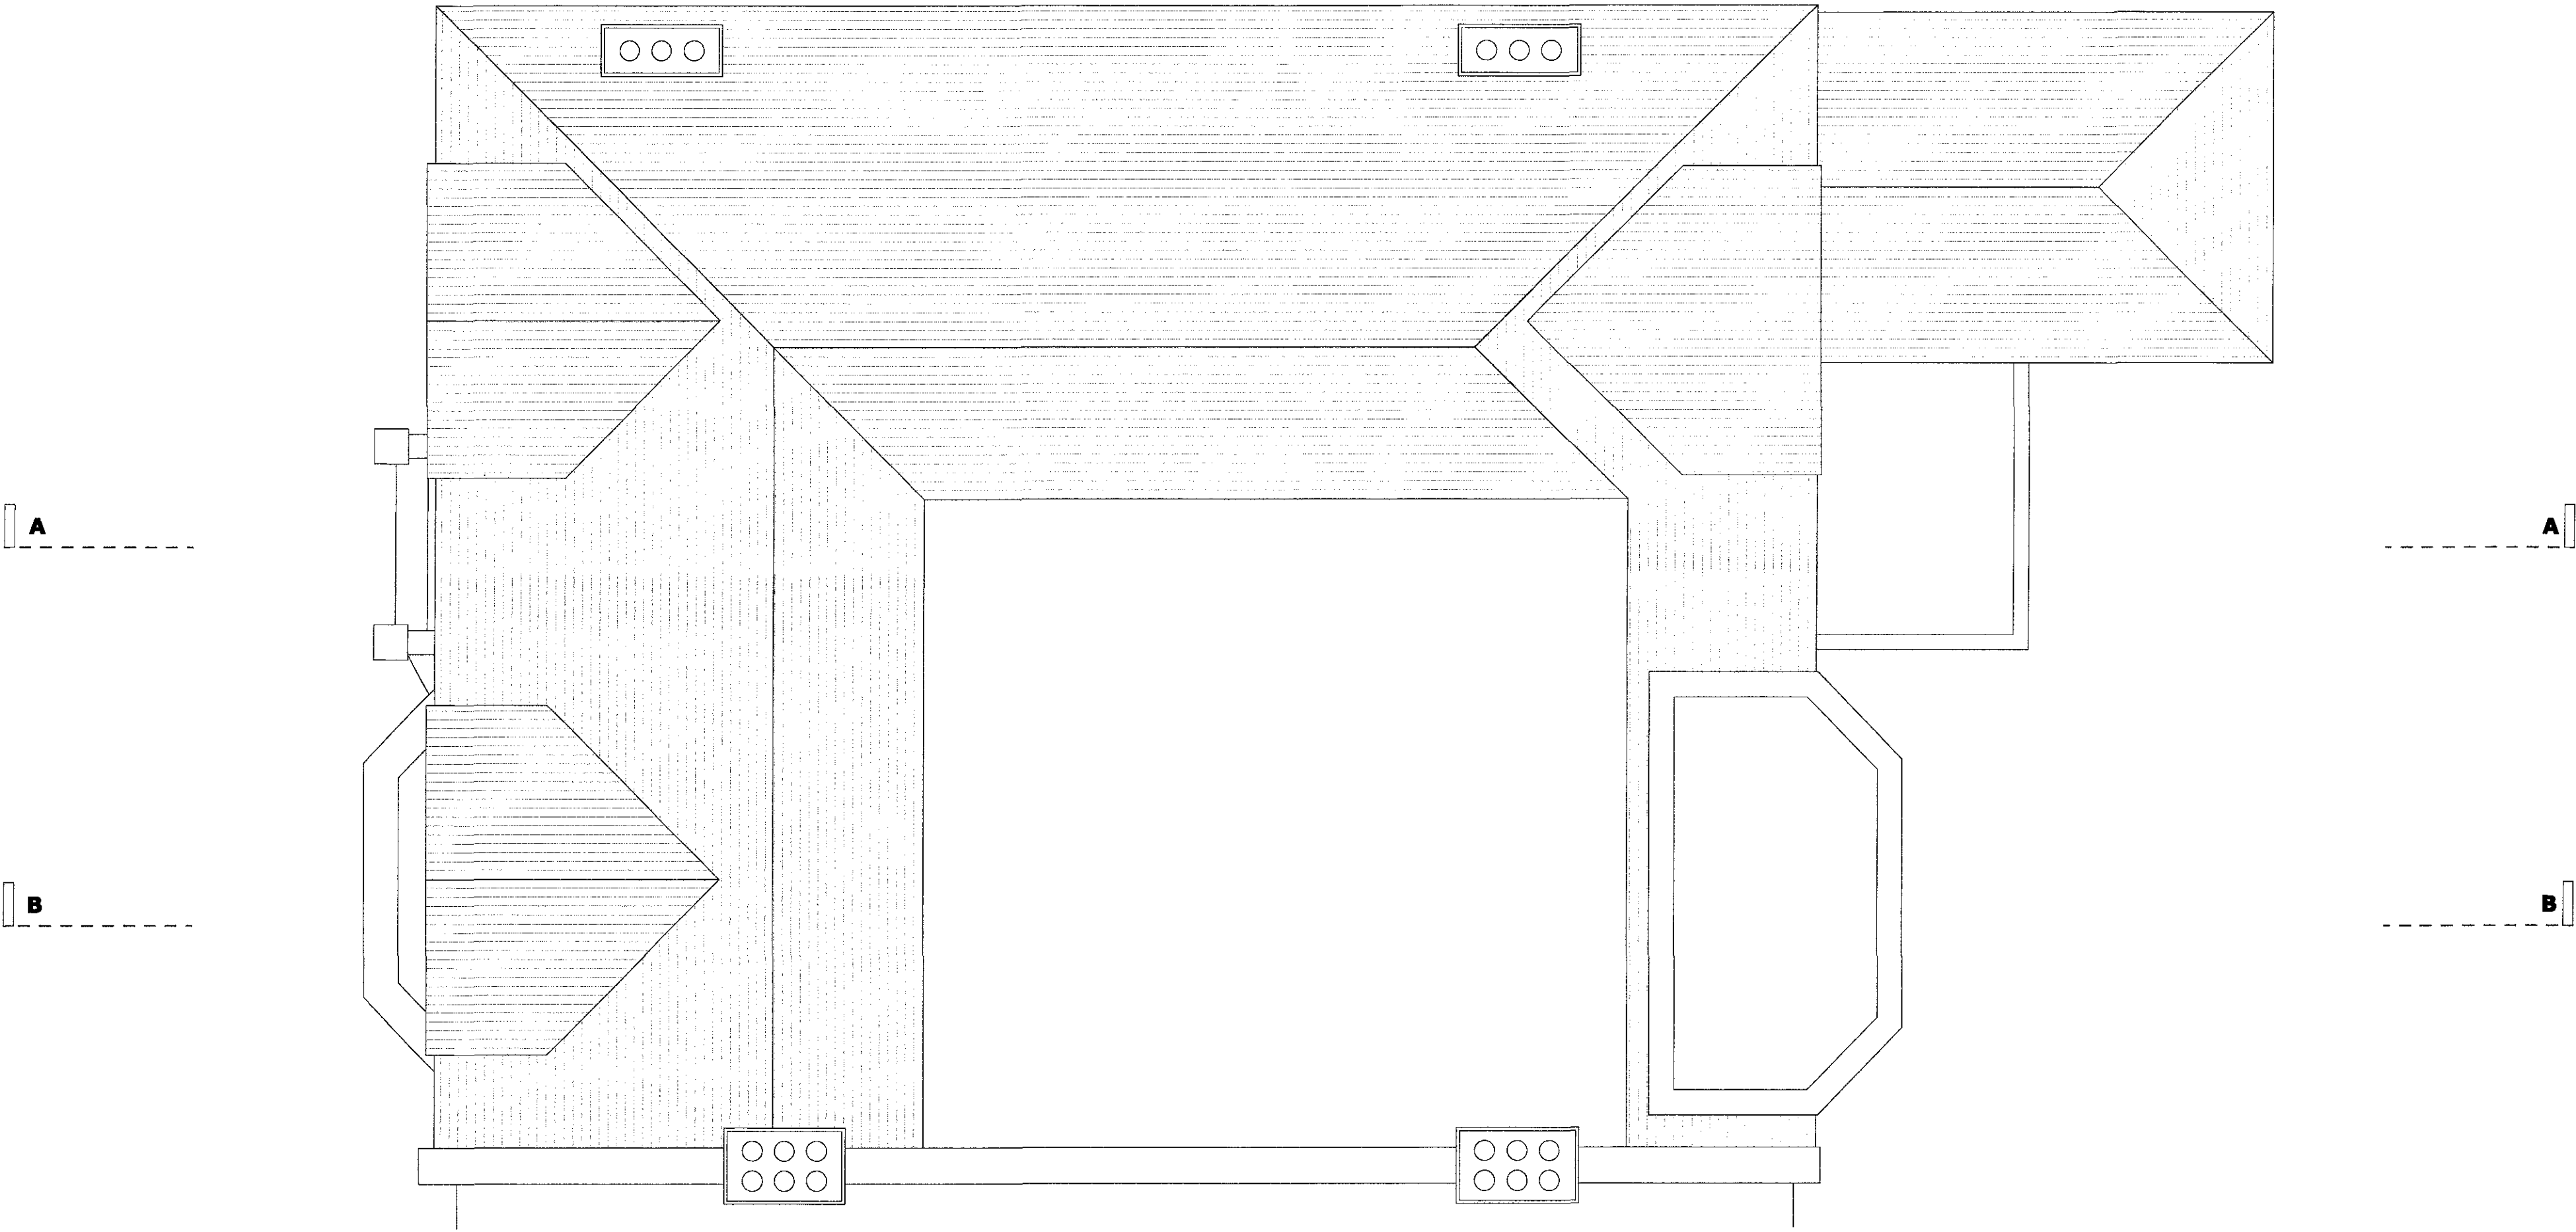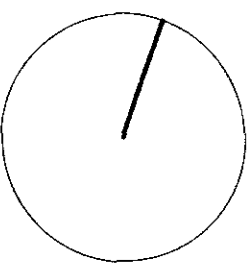

notes:

revision:

A - 29.09.09 Reissued at 1:50 @ A1



SQUARE FEET
ARCHITECTS

A : 10 Perrins Court, London NW3 1QS
T : 0207 431 4500
E : studio@squarefeetarchitects.co.uk
W : www.squarefeetarchitects.co.uk

drawing title:

EXISTING ROOF PLAN

client:

MOUSKOS FAMILY

project:

15 Chesterford Gardens, NW3 7DD

date:

Aug 2009

scale:

1:50 @ A1
1:100 @ A3

drawing number:

0919-P-013

revision:

A



SECOND FLOOR
59.00 m AOD
▽

FIRST FLOOR
55.53 m AOD
▽

GROUND FLOOR - ENTRANCE LEVEL
51.89 m AOD
▽

BASEMENT
49.45 m AOD
▽

48.00 m AOD
▽

notes:

revision:

A - 29.09.09 Reissued at 1:50 @ A1



SQUARE FEET
ARCHITECTS

A : 10 Perrins Court, London NW3 1QS
T : 0207 431 4500
E : studio@squarefeetarchitects.co.uk
W : www.squarefeetarchitects.co.uk

drawing title:

EXISTING FRONT ELEVATION

client:

MOUSKOS FAMILY

project:

15 Chesterford Gardens, NW3 7DD

date:

Aug 2009

scale:

1:50 @ A1
1:100 @ A3

drawing number:

0919-P-014

revision:

A



SECOND FLOOR
59.00 m AOD
▽

FIRST FLOOR
55.53 m AOD
▽

GROUND FLOOR
ENTRANCE LEVEL
51.89 m AOD
▽

BASEMENT
49.45 m AOD
▽

48.00 m AOD
▽

notes:

revision:

A - 29.09.09 Reissued at 1:50 @ A1



SQUARE FEET
ARCHITECTS

A : 10 Perrins Court, London NW3 1QS
T : 0207 431 4500
E : studio@squarefeetarchitects.co.uk
W : www.squarefeetarchitects.co.uk

drawing title:

EXISTING SIDE ELEVATION

client:

MOUSKOS FAMILY

project:

15 Chesterford Gardens, NW3 7DD

date:

Aug 2009

scale:

1:50 @ A1
1:100 @ A3

drawing number:

0919-P-015

revision:

A



SECOND FLOOR
59.00 m AOD
▽

FIRST FLOOR
55.53 m AOD
▽

GROUND FLOOR
ENTRANCE LEVEL
51.89 m AOD
▽


BASEMENT
49.45 m AOD
▽

48.00 m AOD
▽

notes:

revision:

A - 29.09.09 Reissued at 1:50 @ A1

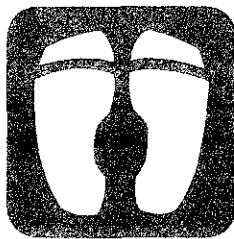

SQUARE FEET
ARCHITECTS

A : 10 Perrins Court, London NW3 1QS
T : 0207 431 4500
E : studio@squarefeetarchitects.co.uk
W : www.squarefeetarchitects.co.uk

drawing title:

EXISTING REAR ELEVATION

client:

MOUSKOS FAMILY

project:

15 Chesterford Gardens, NW3 7DD

date:

Aug 2009

scale:


1:50 @ A1
1:100 @ A3

drawing number:

0919-P-016

revision:

A

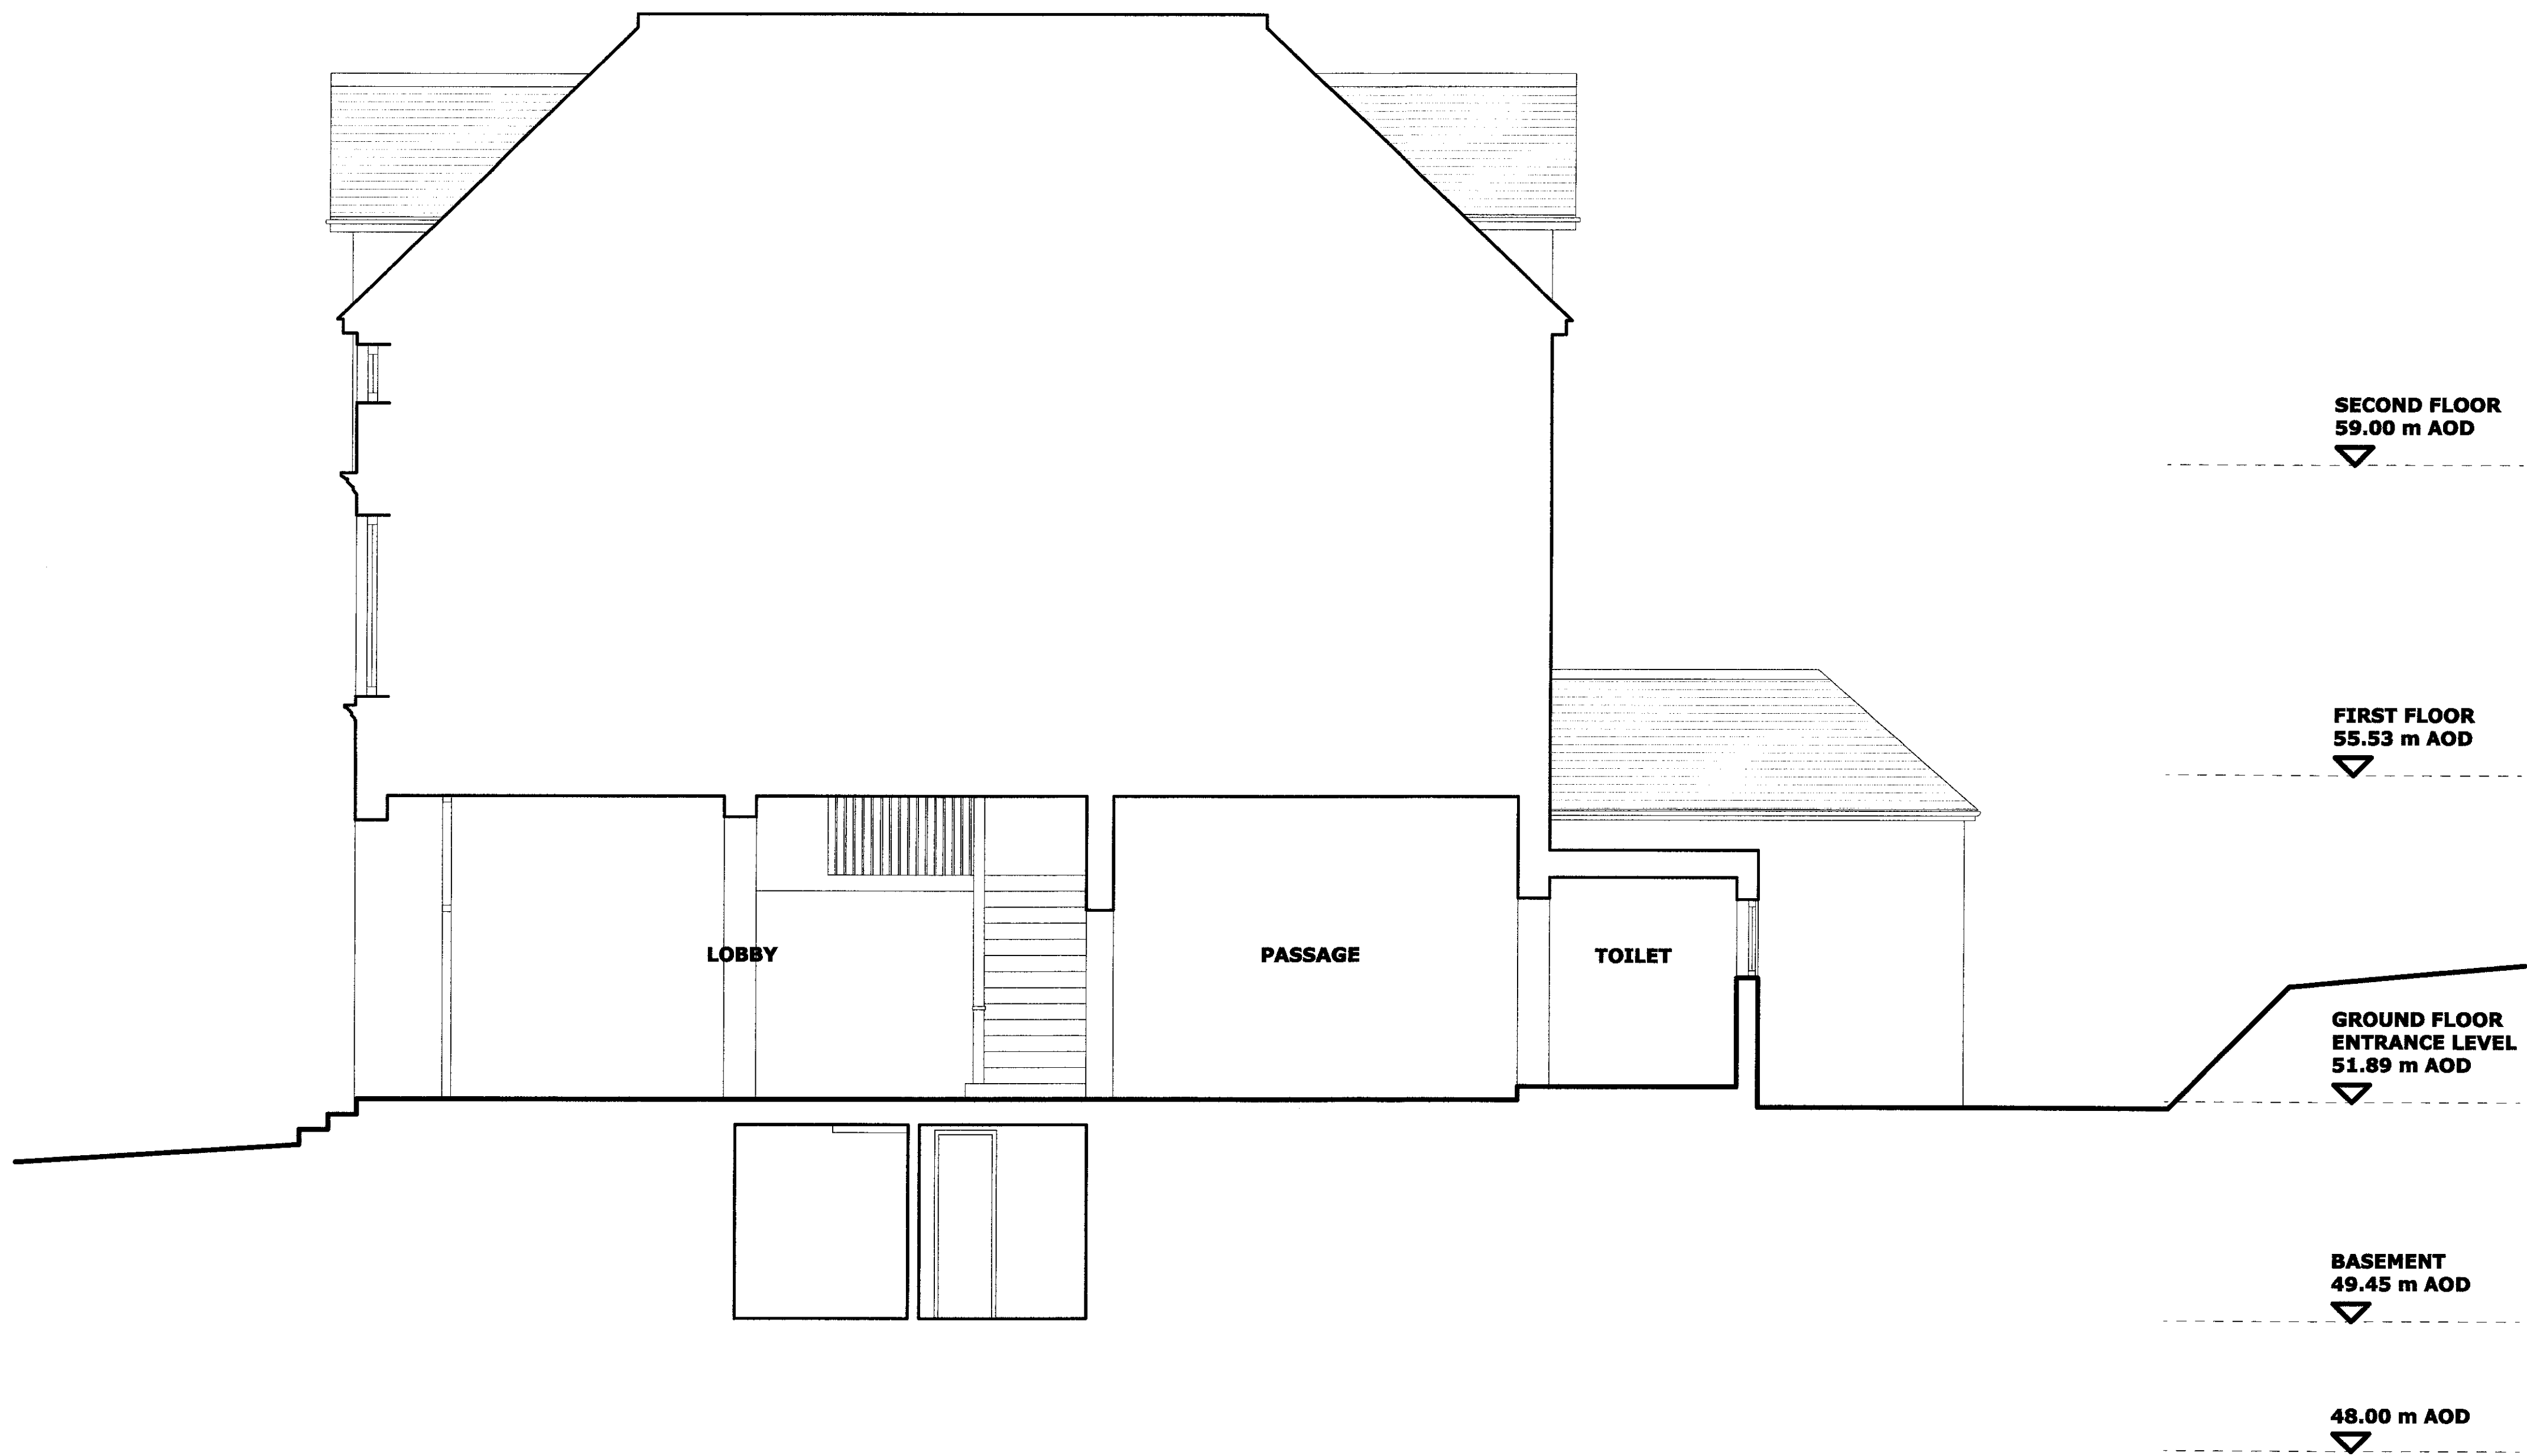

notes:

revision:

A - 29.09.09 Reissued at 1:50 @ A1



SQUARE FEET
ARCHITECTS

A : 10 Perrins Court, London NW3 1QS
T : 0207 431 4500
E : studio@squarefeetarchitects.co.uk
W : www.squarefeetarchitects.co.uk

drawing title:

EXISTING SECTION A

client:

MOUSKOS FAMILY

project:

15 Chesterford Gardens, NW3 7DD

date:

Aug 2009

scale:


1:50 @ A1
1:100 @ A3

drawing number:

0919-P-017

revision:


A

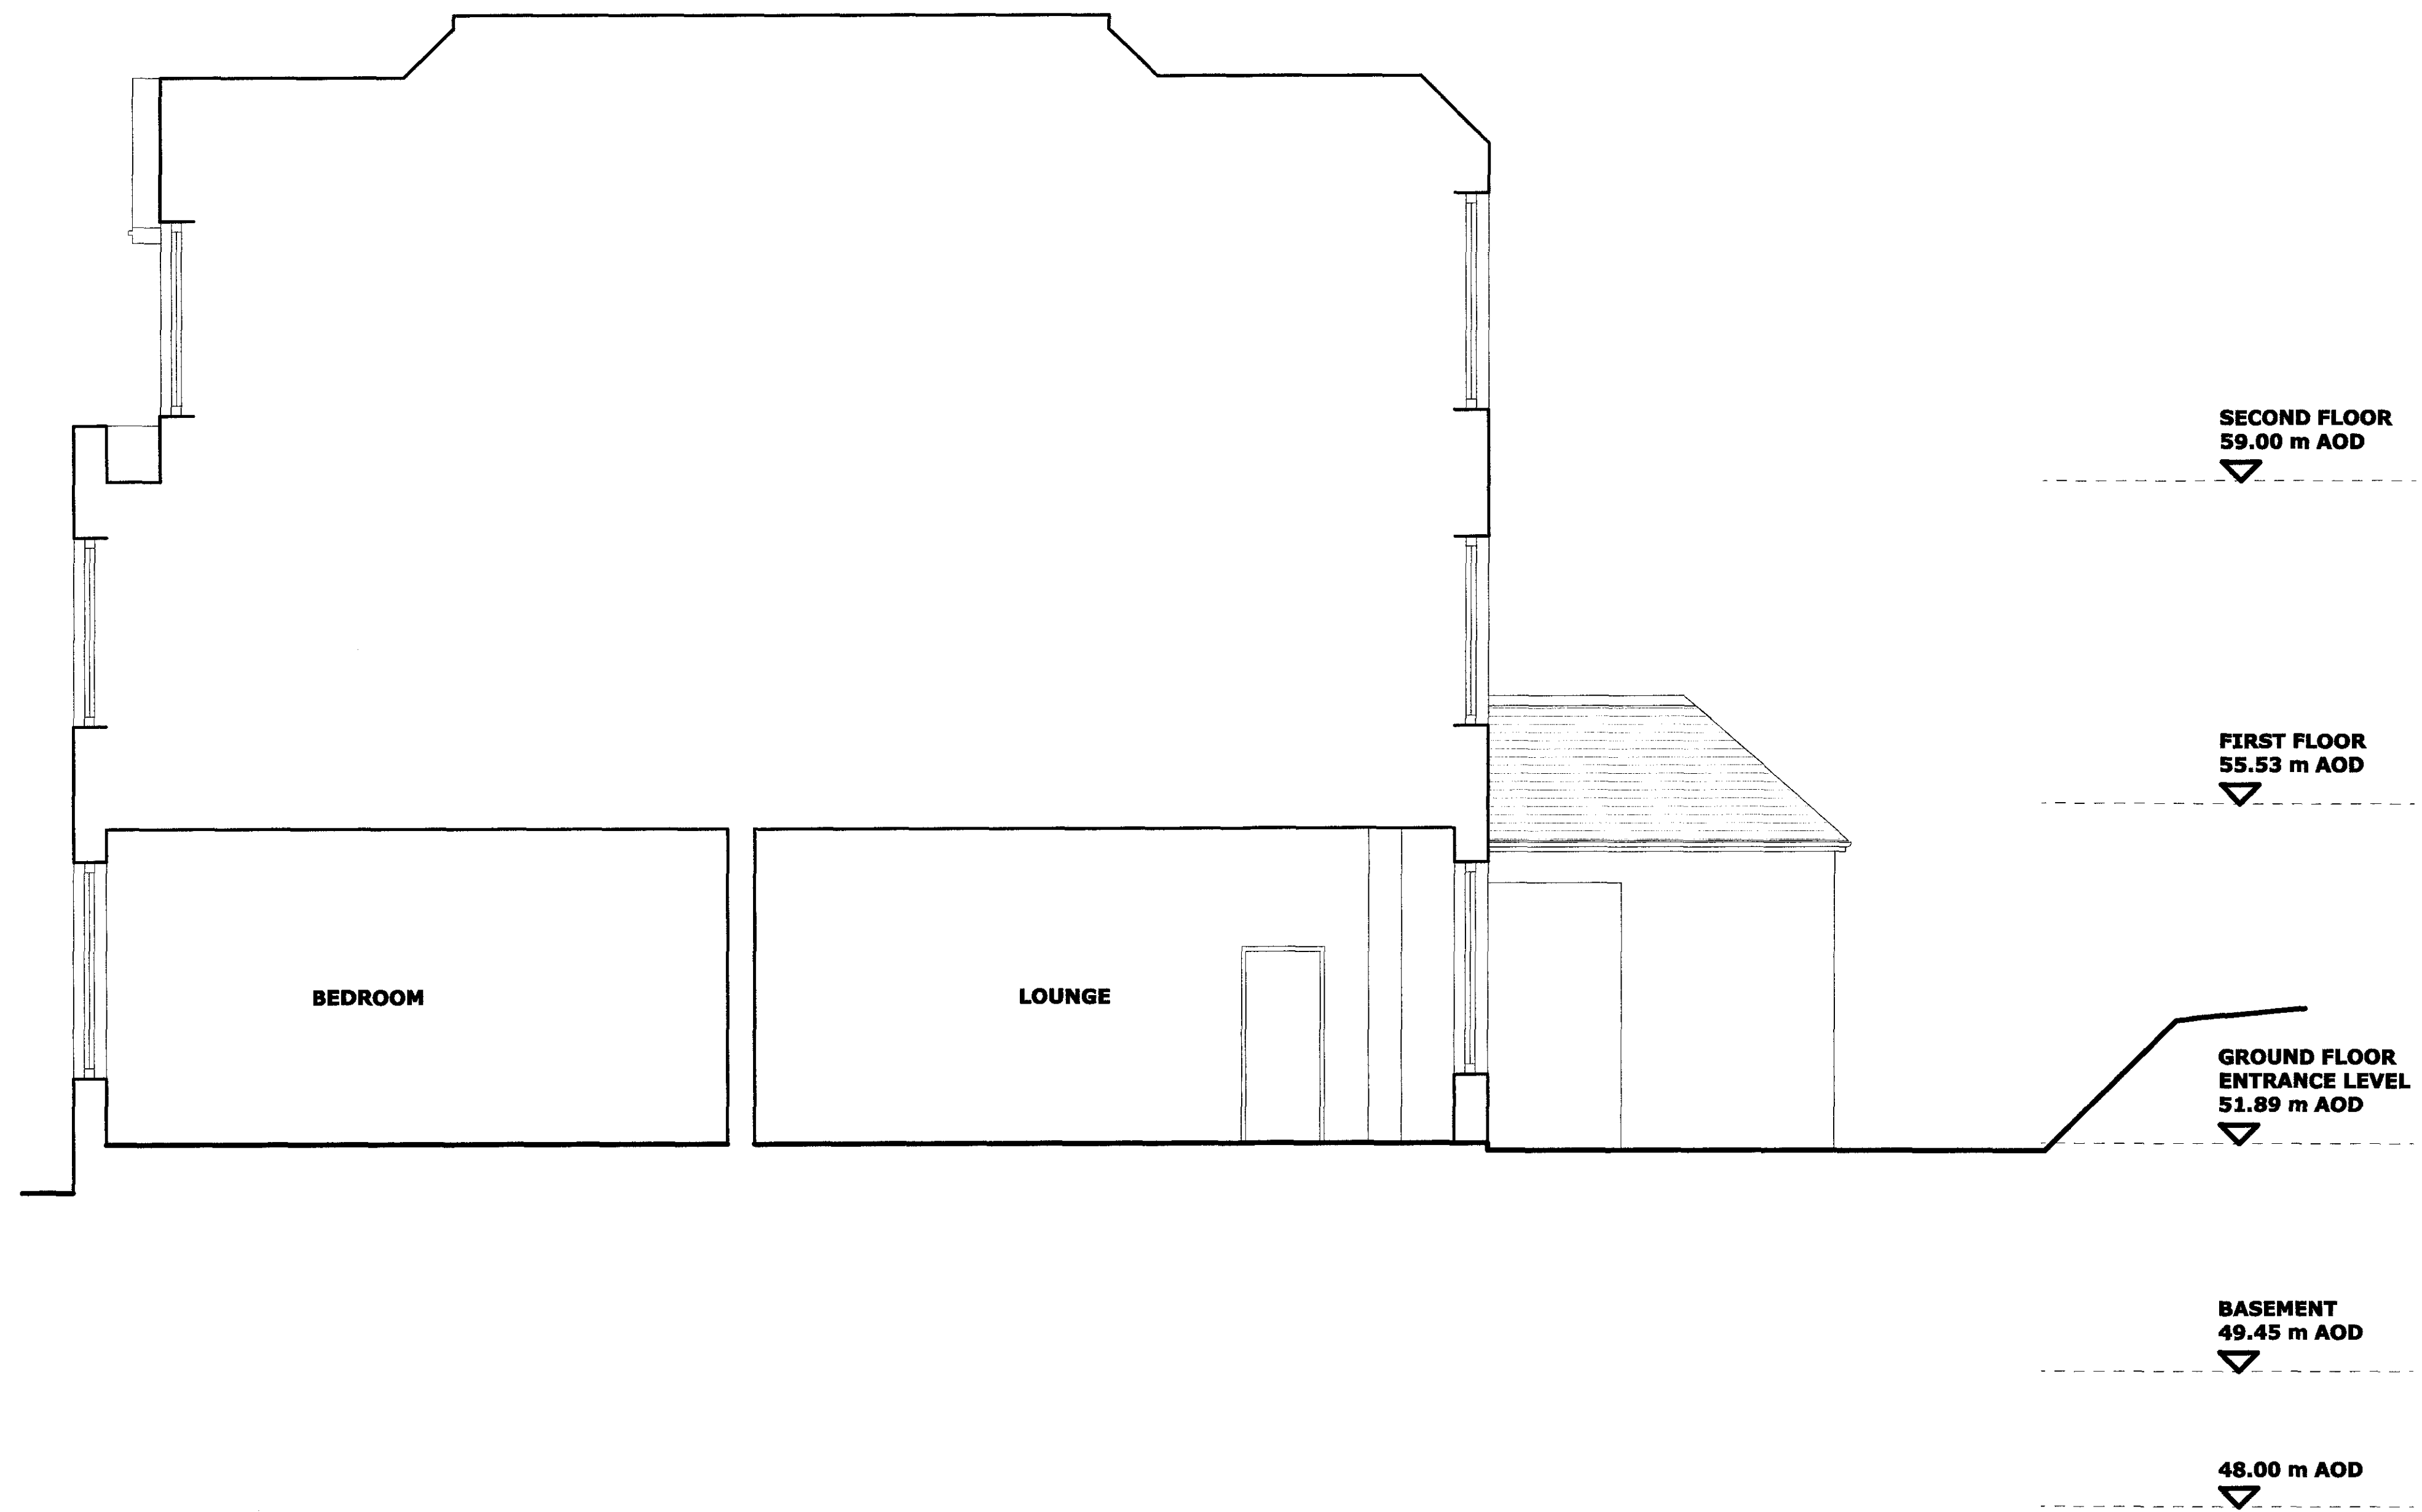

notes:

revision:

A - 29.09.09 Reissued at 1:50 @ A1

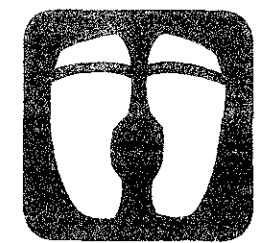

SQUARE FEET
ARCHITECTS

A : 10 Perrins Court, London NW3 1QS
T : 0207 431 4500
E : studio@squarefeetarchitects.co.uk
W : www.squarefeetarchitects.co.uk

drawing title:

EXISTING SECTION B

client:

MOUSKOS FAMILY

project:

15 Chesterford Gardens, NW3 7DD

date:

Aug 2009

scale:

1:50 @ A1
1:100 @ A3

drawing number:

0919-P-018

revision:

A