




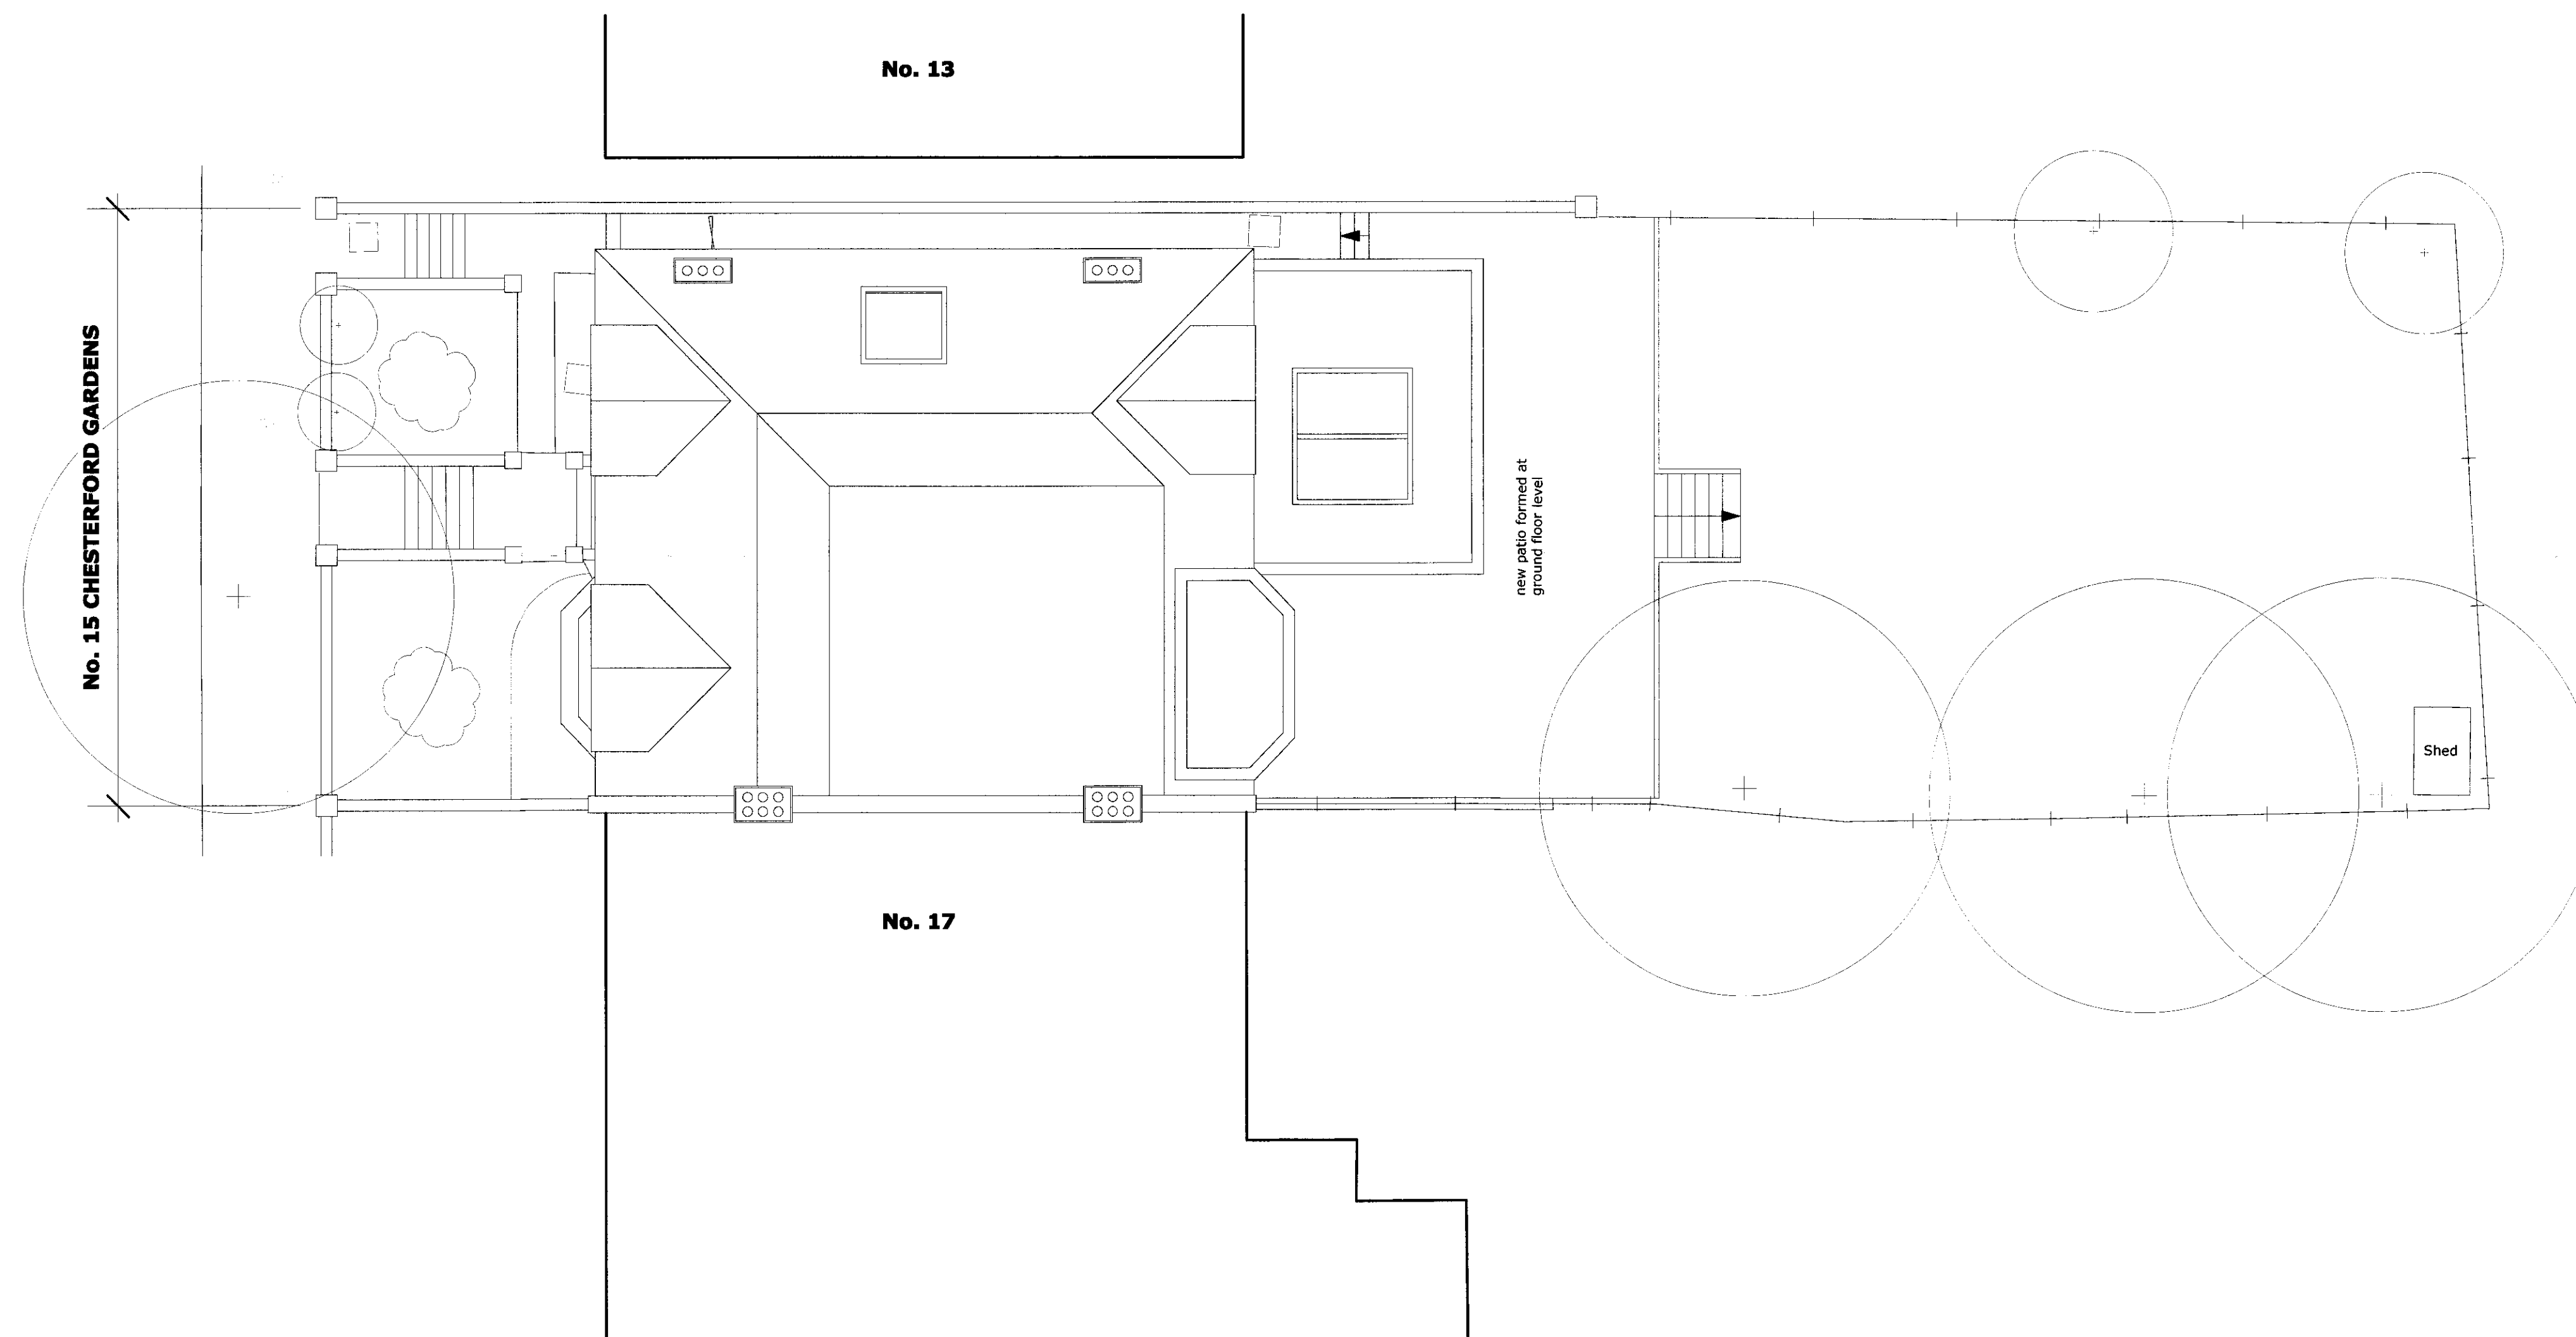


revision:	
A - 29.09.09	Reissued at 1:100 @ A1
 SQUARE FEET ARCHITECTS	
A : 10 Perrins Court, London NW3 1QS T : 0207 431 4500 E : studio@squarefeetarchitects.co.uk W : www.squarefeetarchitects.co.uk	
drawing title:	
PROPOSED LANDSCAPE PLAN	
client:	
MOUSKOS FAMILY	
project:	
15 Chesterford Gardens, NW3 7DD	
date:	scale:
Sept 2009	1:100 @ A1 1:200 @ A3
drawing number:	revision:
0919-P-003	A

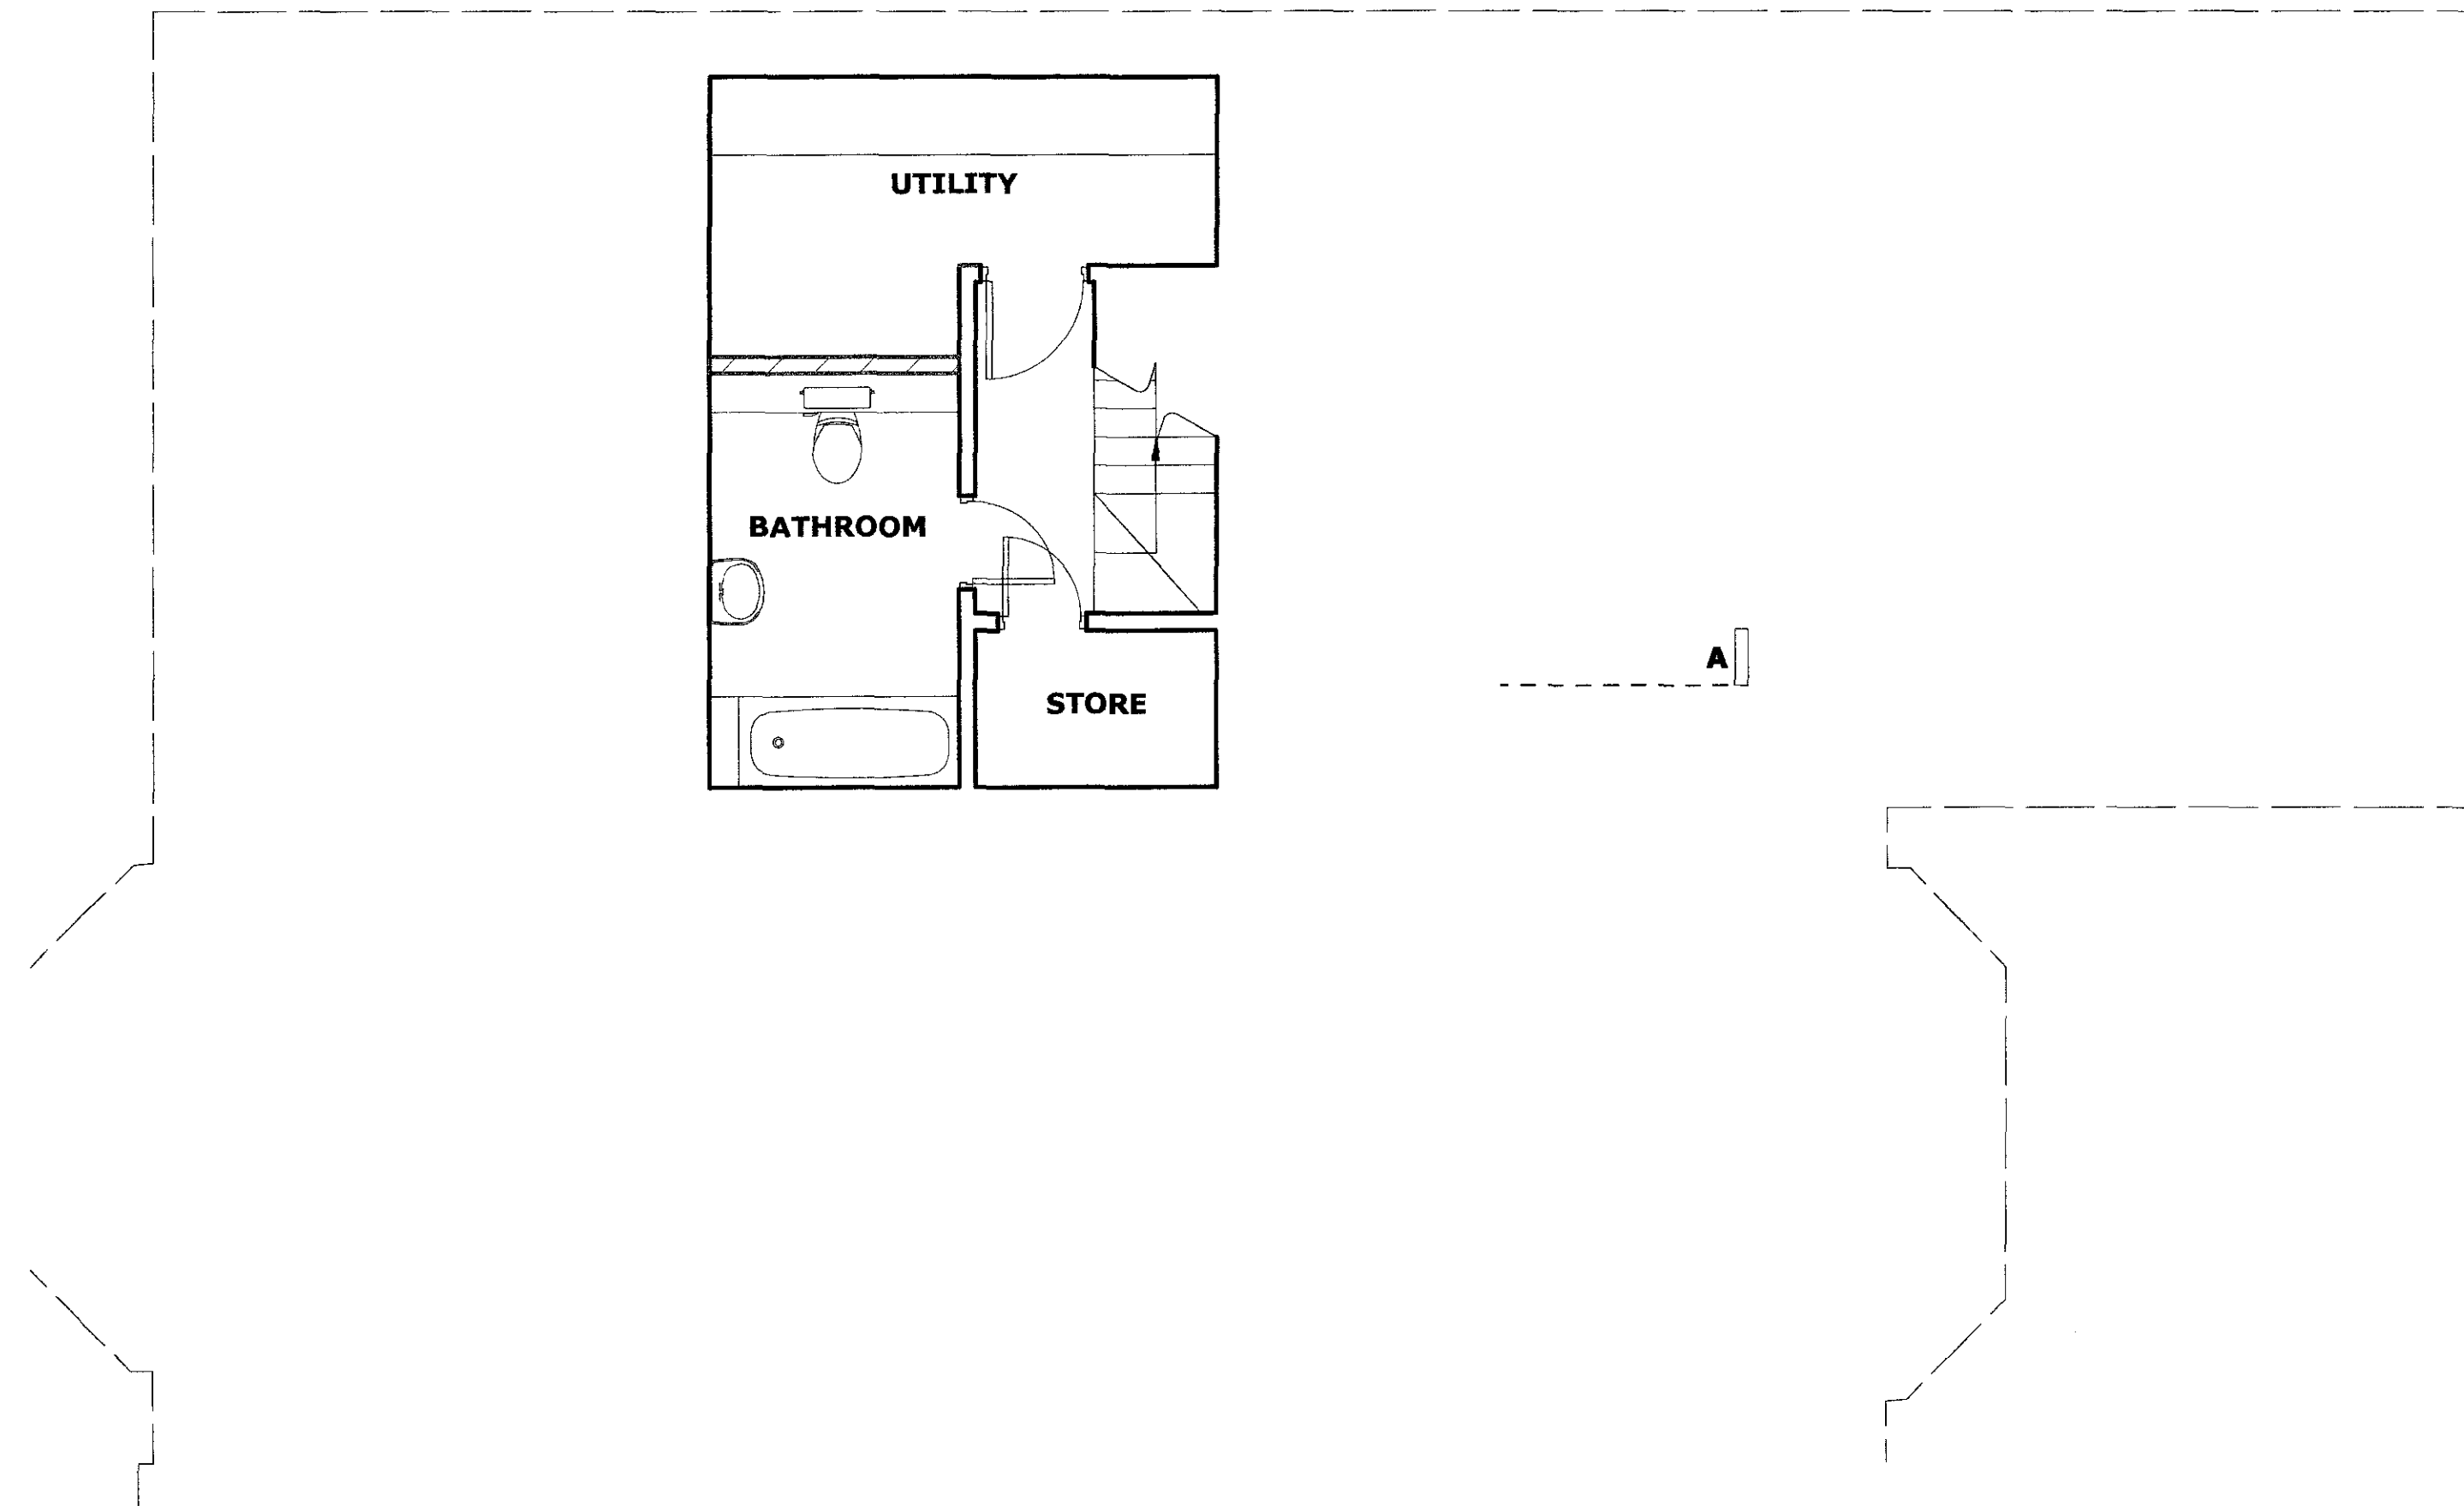

revision:	
A - 29.09.09	Reissued at 1:50 @ A1
 SQUARE FEET ARCHITECTS A : 10 Perrins Court, London NW3 1QS T : 0207 431 4500 E : studio@squarefeetarchitects.co.uk W : www.squarefeetarchitects.co.uk	
drawing title:	
PROPOSED BASEMENT PLAN	
client:	
MOUSKOS FAMILY	
project:	
15 Chesterford Gardens, NW3 7DD	
date:	scale:
Sept 2009	1:50 @ A1 1:100 @ A3
drawing number:	revision:
0919-P-021	A

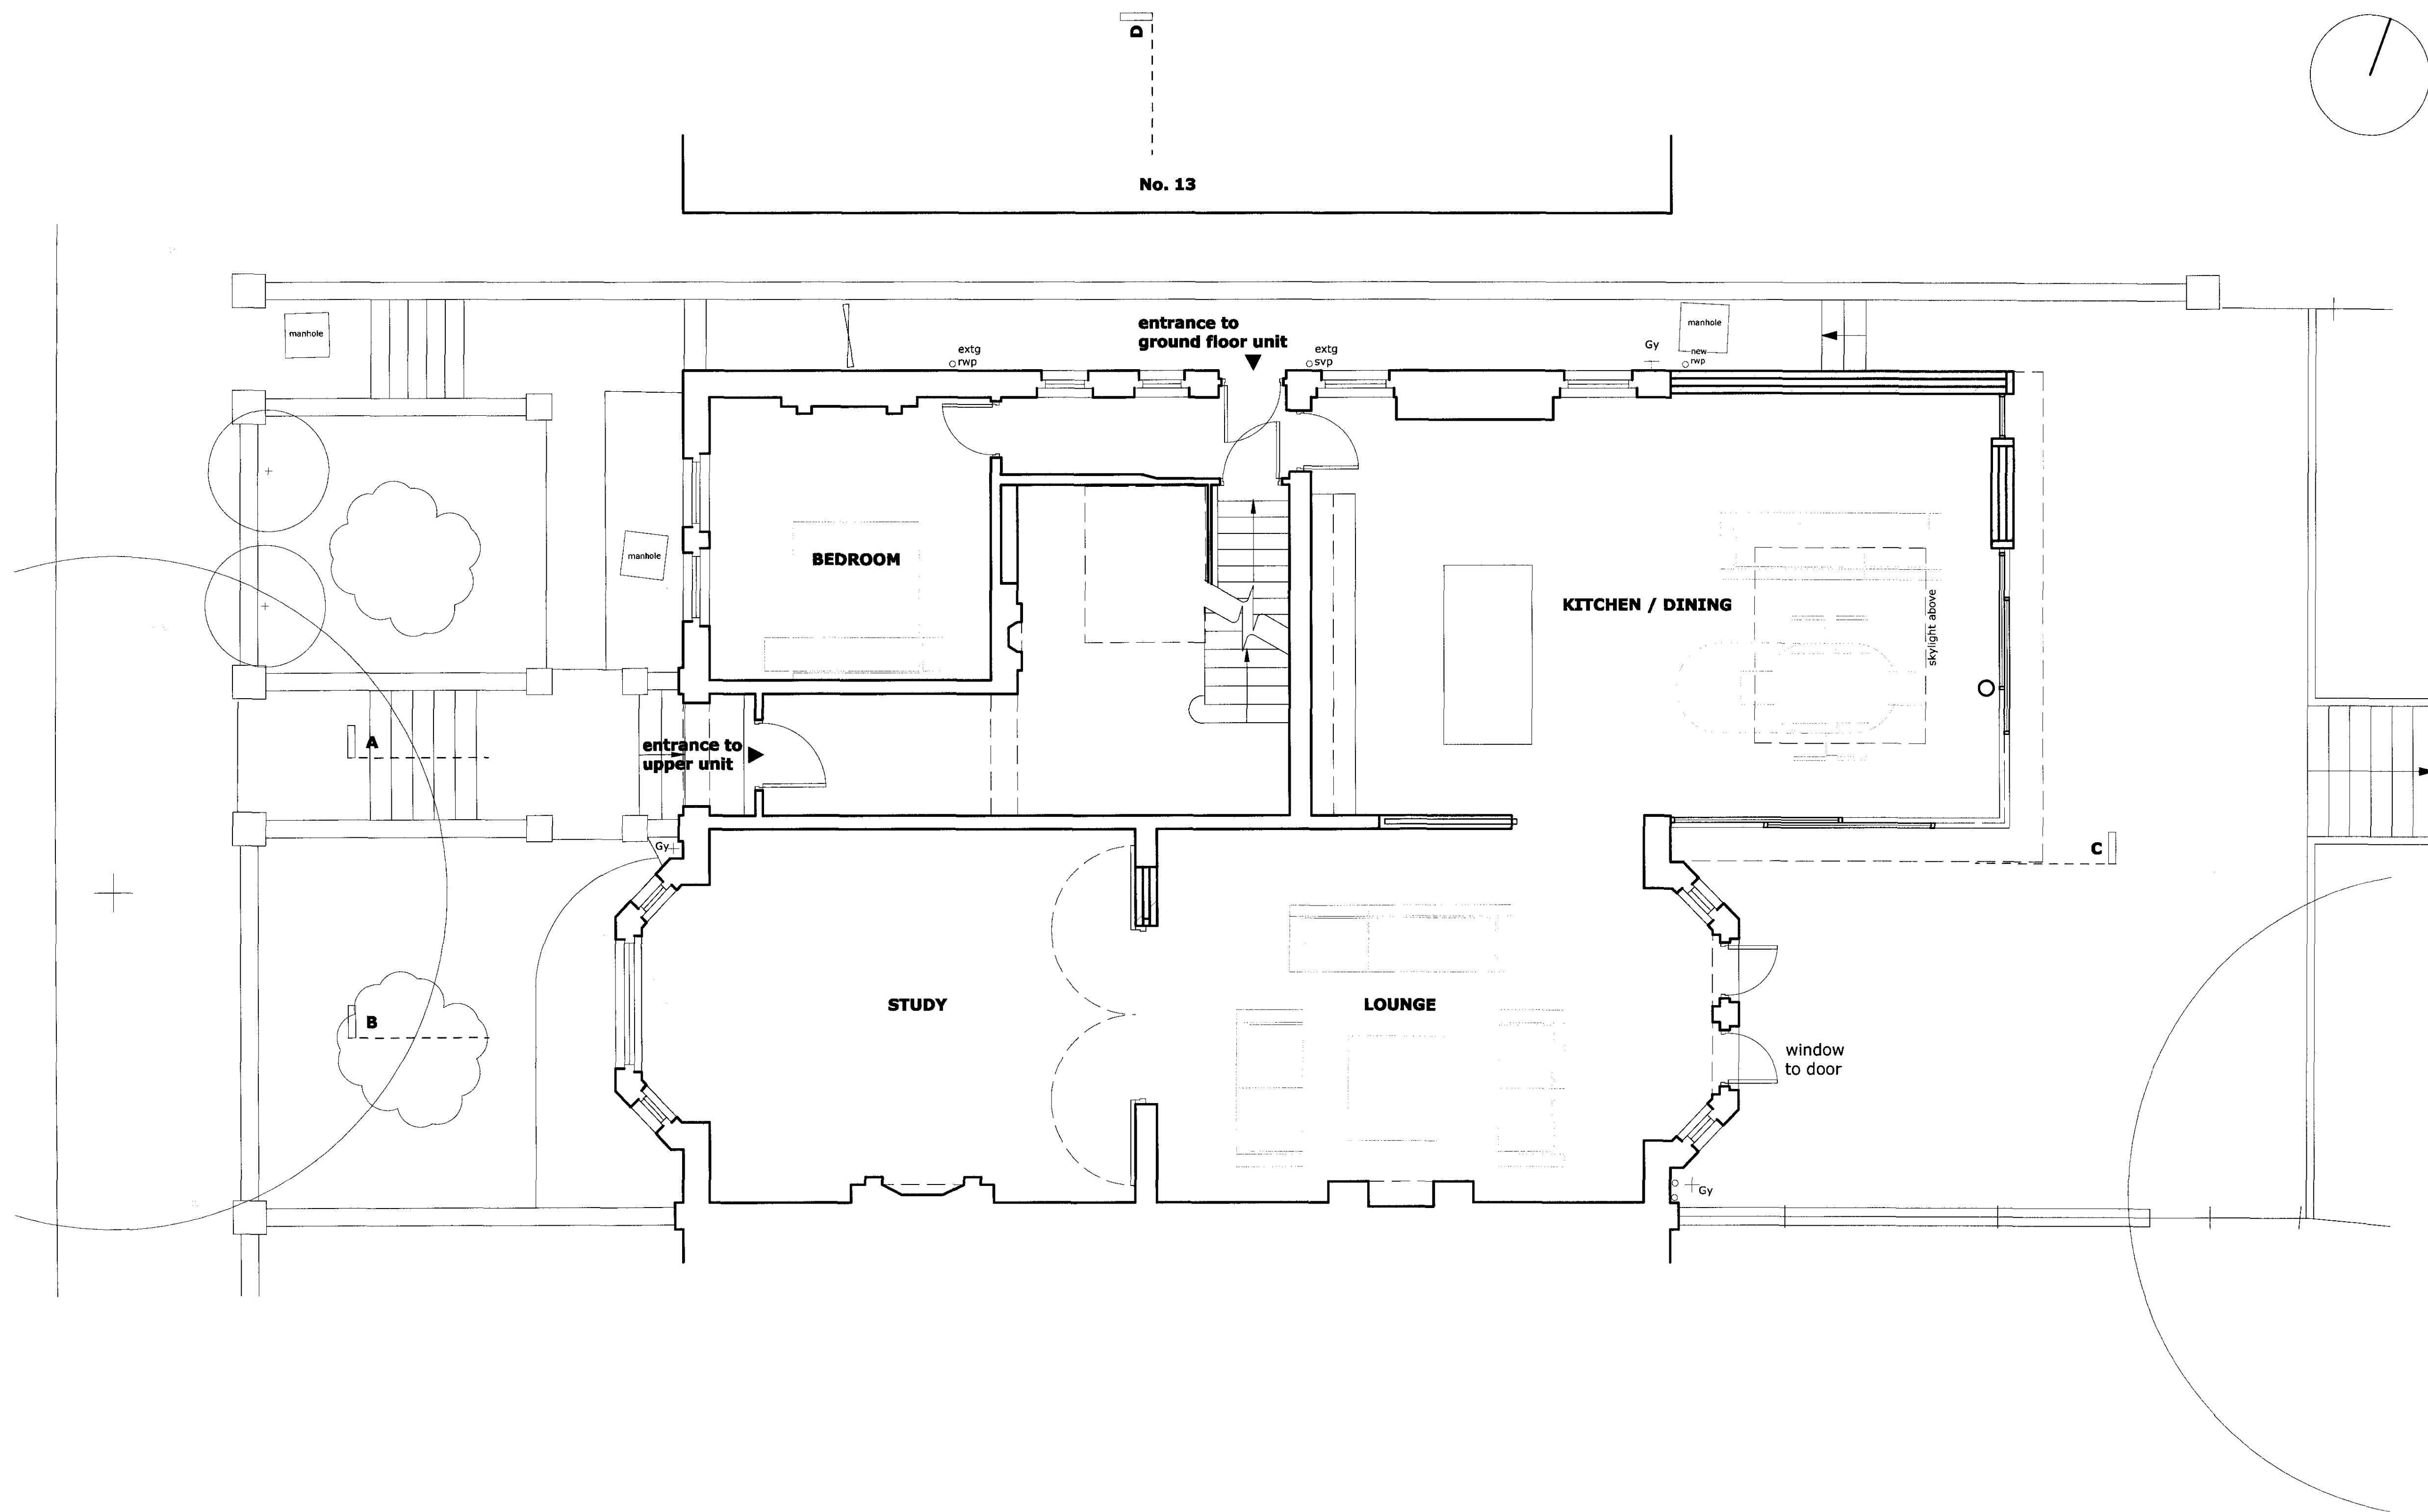

revision:	
A - 29.09.09	Reissued at 1:50 @ A1
 SQUARE FEET ARCHITECTS	
A : 10 Perrins Court, London NW3 1QS T : 0207 431 4500 E : studio@squarefeetarchitects.co.uk W : www.squarefeetarchitects.co.uk	
drawing title:	
PROPOSED GROUND FLOOR PLAN	
client:	
MOUSKOS FAMILY	
project:	
15 Chesterford Gardens, NW3 7DD	
date:	scale:
Sept 2009	1:50 @ A1 1:100 @ A3
drawing number:	revision:
0919-P-022	A

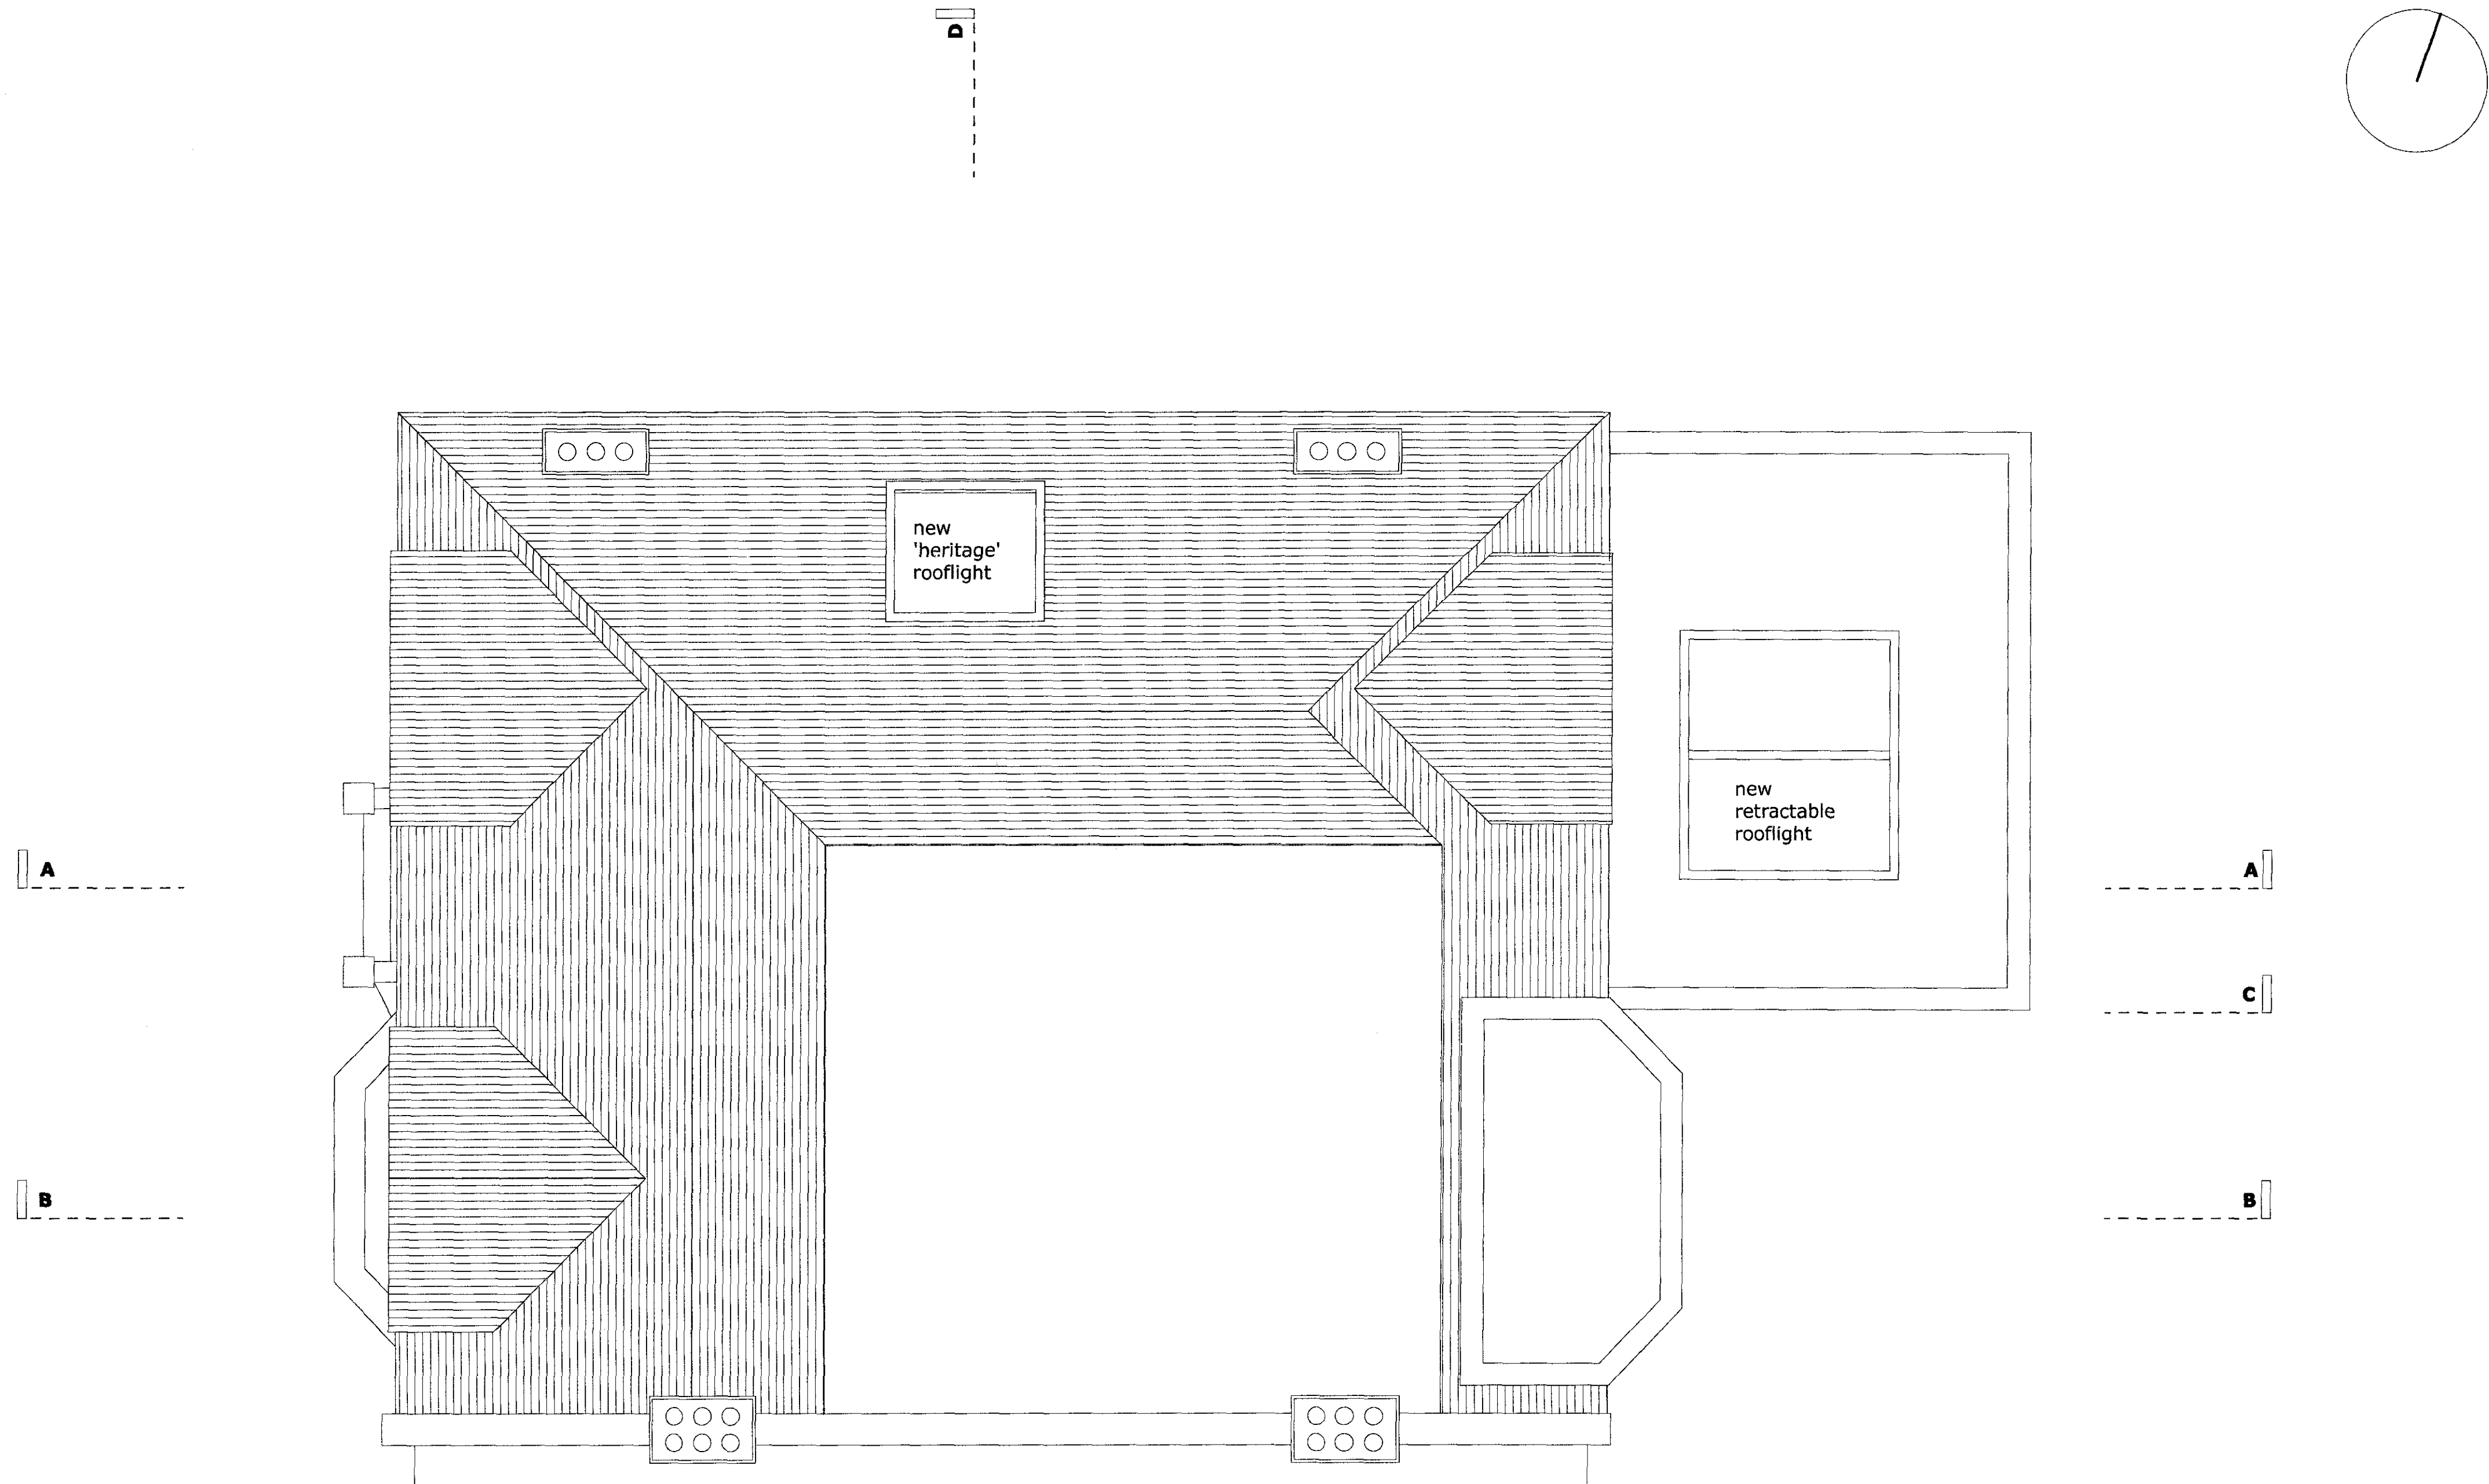

revision:	
A - 29.09.09	Reissued at 1:50 @ A1
 SQUARE FEET ARCHITECTS	
A : 10 Perrins Court, London NW3 1QS T : 0207 431 4500 E : studio@squarefeetarchitects.co.uk W : www.squarefeetarchitects.co.uk	
drawing title:	
PROPOSED ROOF PLAN	
client:	
MOUSKOS FAMILY	
project:	
15 Chesterford Gardens, NW3 7DD	
date:	scale:
Sept 2009	1:50 @ A1 1:100 @ A3
drawing number:	revision:
0919-P-023	A



FRONT ELEVATION UNCHANGED BY PROPOSALS


SECOND FLOOR
59.00 m AOD
▽

FIRST FLOOR
55.53 m AOD
▽


GROUND FLOOR
ENTRANCE LEVEL
51.89 m AOD
▽

BASEMENT
49.45 m AOD
▽

48.00 m AOD
▽

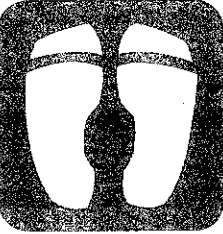
revision:	
A - 29.09.09	Reissued at 1:50 @ A1
 SQUARE FEET ARCHITECTS A : 10 Perrins Court, London NW3 1QS T : 0207 431 4500 E : studio@squarefeetarchitects.co.uk W : www.squarefeetarchitects.co.uk	
drawing title:	
PROPOSED FRONT ELEVATION	
client: MOUSKOS FAMILY	
project: 15 Chesterford Gardens, NW3 7DD	
date: Sept 2009	scale: 1:50 @ A1 1:100 @ A3
drawing number: 0919-P-024	revision: A

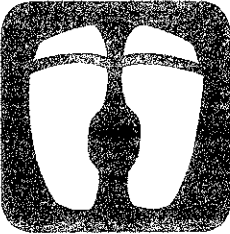



revision:	
A - 29.09.09	Reissued at 1:50 @ A1
 SQUARE FEET ARCHITECTS	
A : 10 Perrins Court, London NW3 1QS T : 0207 431 4500 E : studio@squarefeetarchitects.co.uk W : www.squarefeetarchitects.co.uk	
drawing title:	
PROPOSED SIDE ELEVATION	
client:	
MOUSKOS FAMILY	
project:	
15 Chesterford Gardens, NW3 7DD	
date:	scale:
Sept 2009	1:50 @ A1 1:100 @ A3
drawing number:	revision:
0919-P-025	A





revision:	
A - 29.09.09	Reissued at 1:50 @ A1
 SQUARE FEET ARCHITECTS	
A : 10 Perrins Court, London NW3 1QS T : 0207 431 4500 E : studio@squarefeetarchitects.co.uk W : www.squarefeetarchitects.co.uk	
drawing title:	
PROPOSED REAR ELEVATION	
client:	
MOUSKOS FAMILY	
project:	
15 Chesterford Gardens, NW3 7DD	
date:	scale:
Sept 2009	1:50 @ A1 1:100 @ A3
drawing number:	revision:
0919-P-026	A

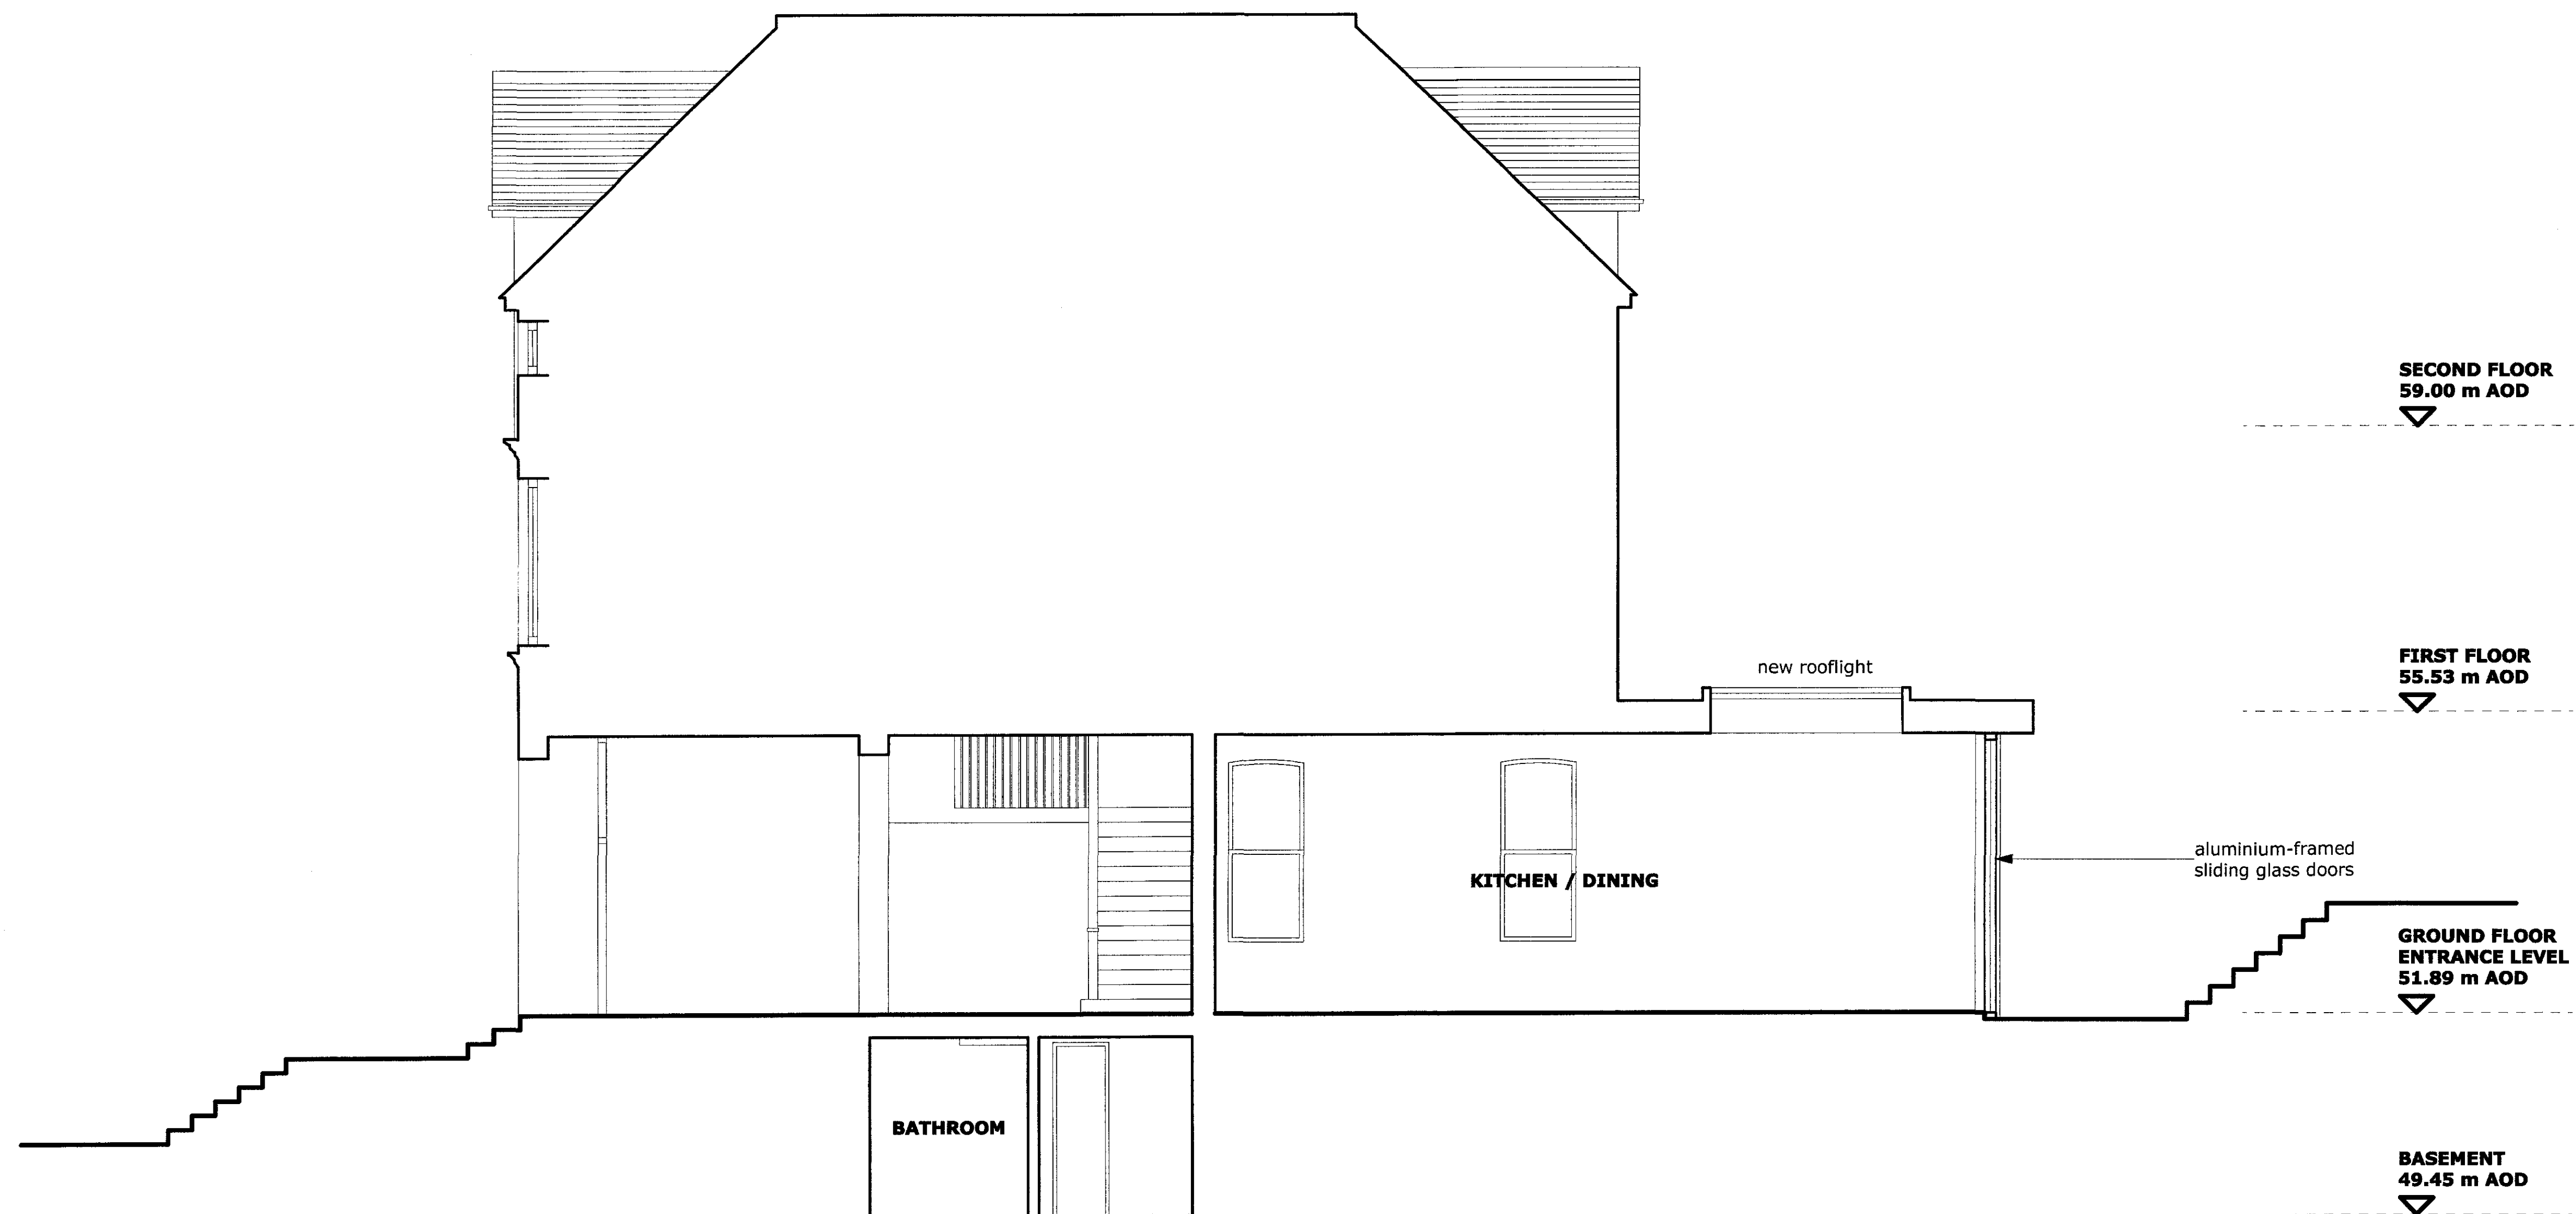

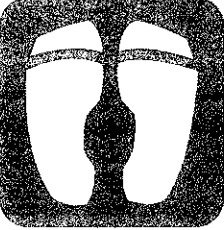revision:	
A - 29.09.09 Reissued at 1:50 @ A1	
 SQUARE FEET ARCHITECTS A : 10 Perrins Court, London NW3 1QS T : 0207 431 4500 E : studio@squarefeetarchitects.co.uk W : www.squarefeetarchitects.co.uk	
drawing title:	
PROPOSED SECTION A	
client:	
MOUSKOS FAMILY	
project:	
15 Chesterford Gardens, NW3 7DD	
date:	scale:
Sept 2009	1:50 @ A1 1:100 @ A3
drawing number:	revision:
0919-P-027	A

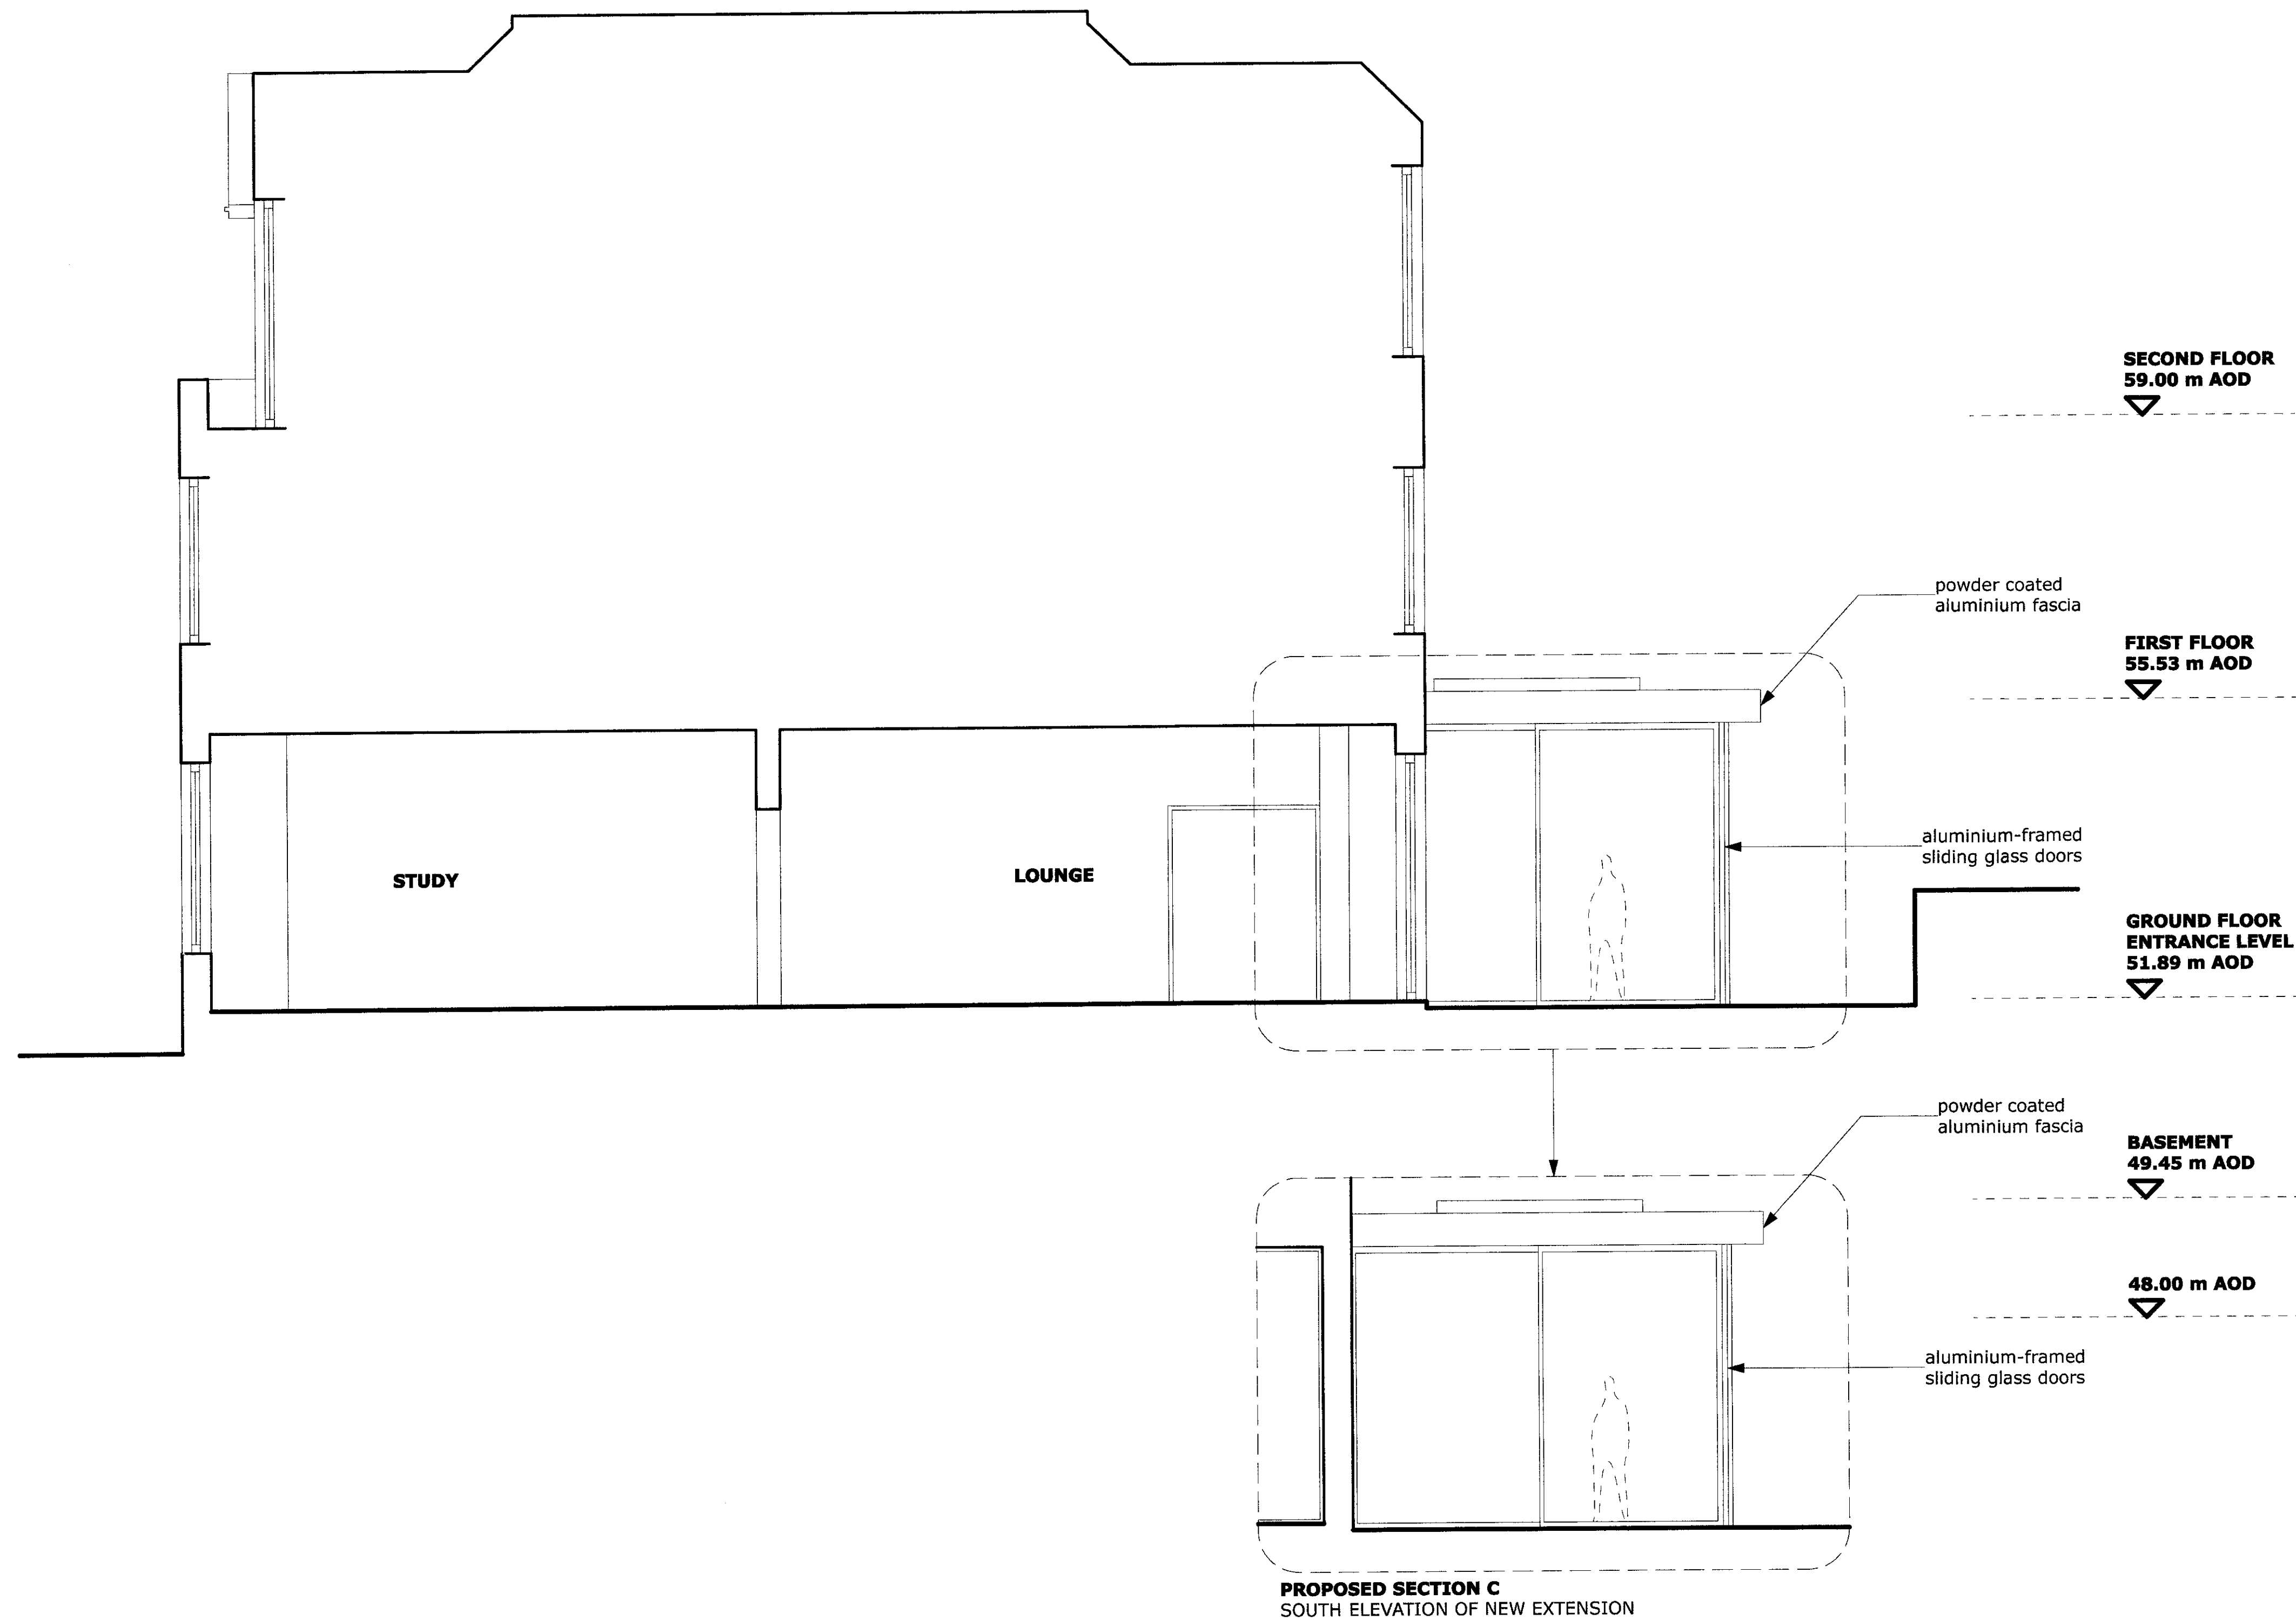

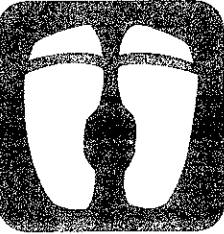revision:	
A - 29.09.09	Reissued at 1:50 @ A1
 SQUARE FEET ARCHITECTS	
A : 10 Perrins Court, London NW3 1QS T : 0207 431 4500 E : studio@squarefeetarchitects.co.uk W : www.squarefeetarchitects.co.uk	
drawing title:	
PROPOSED SECTION B	
client: MOUSKOS FAMILY	
project: 15 Chesterford Gardens, NW3 7DD	
date: Sept 2009	scale: 1:50 @ A1 1:100 @ A3
drawing number: 0919-P-028	revision: A

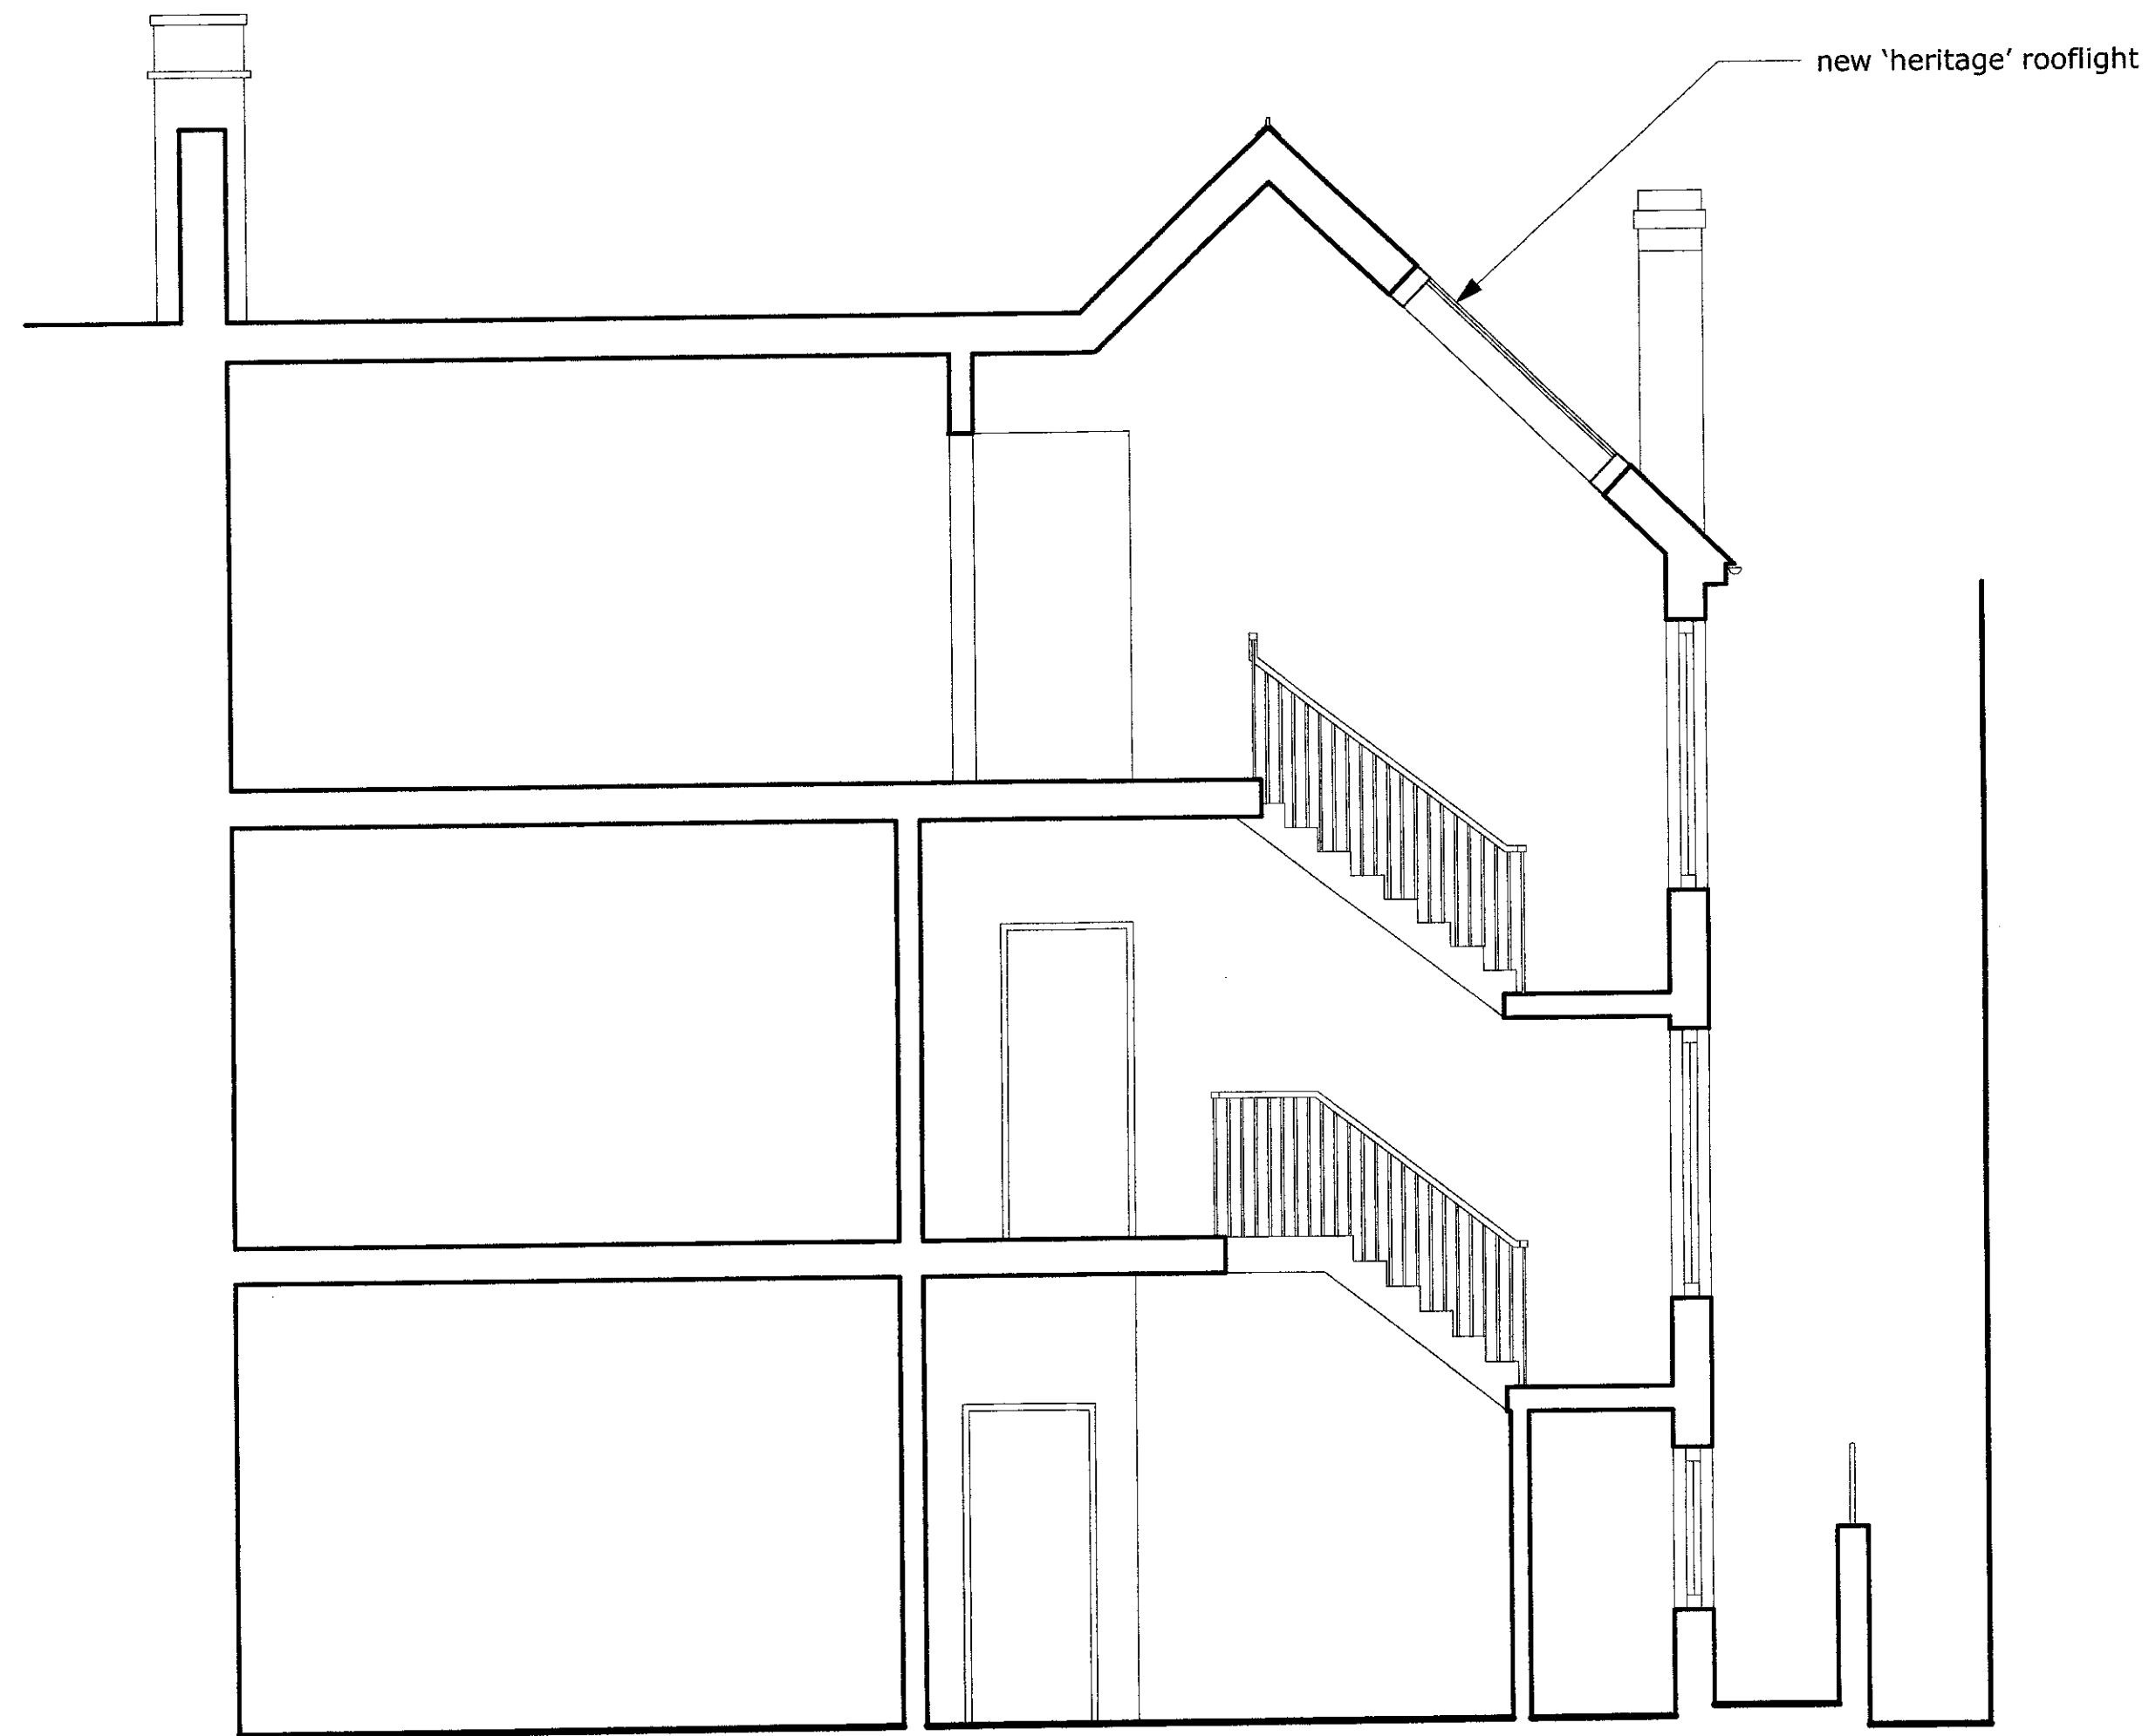

SECOND FLOOR
59.00 m AOD
▽

FIRST FLOOR
55.53 m AOD
▽

GROUND FLOOR
ENTRANCE LEVEL
51.89 m AOD
▽

BASEMENT
49.45 m AOD
▽

48.00 m AOD
▽

revision:	
 SQUARE FEET ARCHITECTS	
A : 10 Perrins Court, London NW3 1QS T : 0207 431 4500 E : studio@squarefeetarchitects.co.uk W : www.squarefeetarchitects.co.uk	
drawing title: PROPOSED SECTION D	
client: MOUSKOS FAMILY	
project: 15 Chesterford Gardens, NW3 7DD	
date: Sept 2009	scale: 1:50 @ A1 1:100 @ A3
drawing number: 0919-P-029	revision: