



Ordnance Survey Plan
Scale 1:1250




0m 10m 25m 50m



Front elevation
no.9 South Hill Park



Rear elevation
no.9 South Hill Park

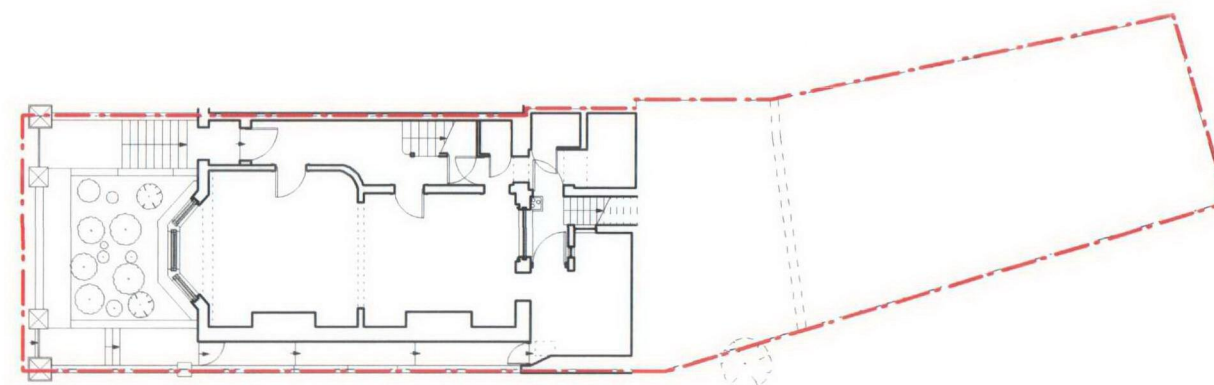

Site Plan
Scale 1:200



Site location plan

South Hill Park
Drawn By SMC
Scale 1:1250/1:200

Issue Notes

Date

464.100

paul archer
design