


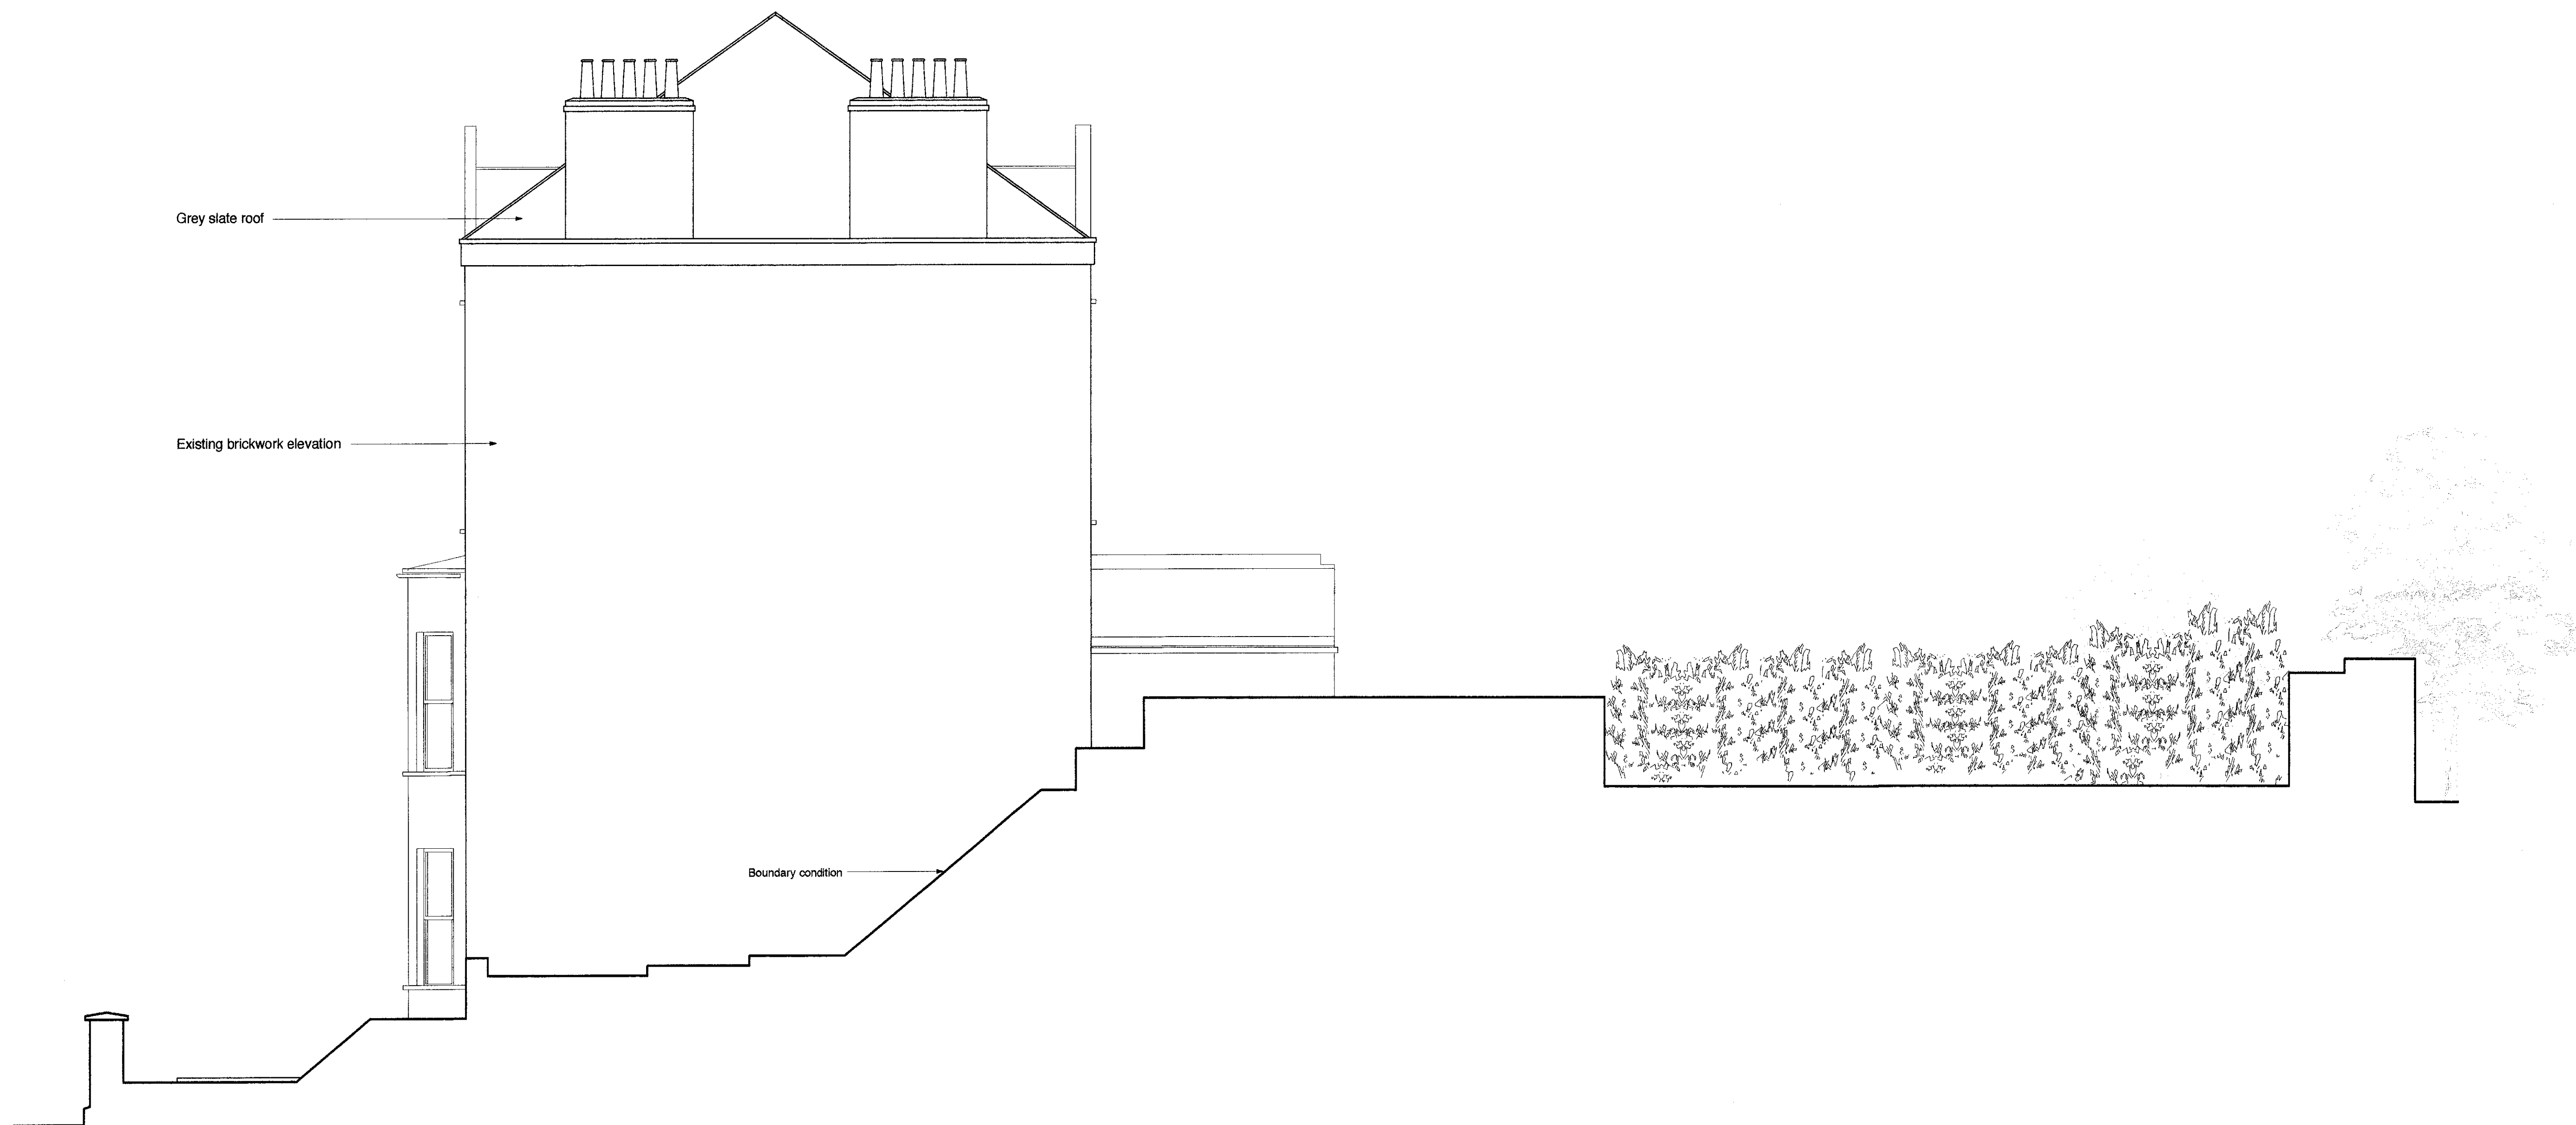

464.104

Existing South Elevation	Issue	Notes	Date
South Hill Park			
Drawn By	SMC		
Scale	1:50		

paul archer
design