


Existing east elevation

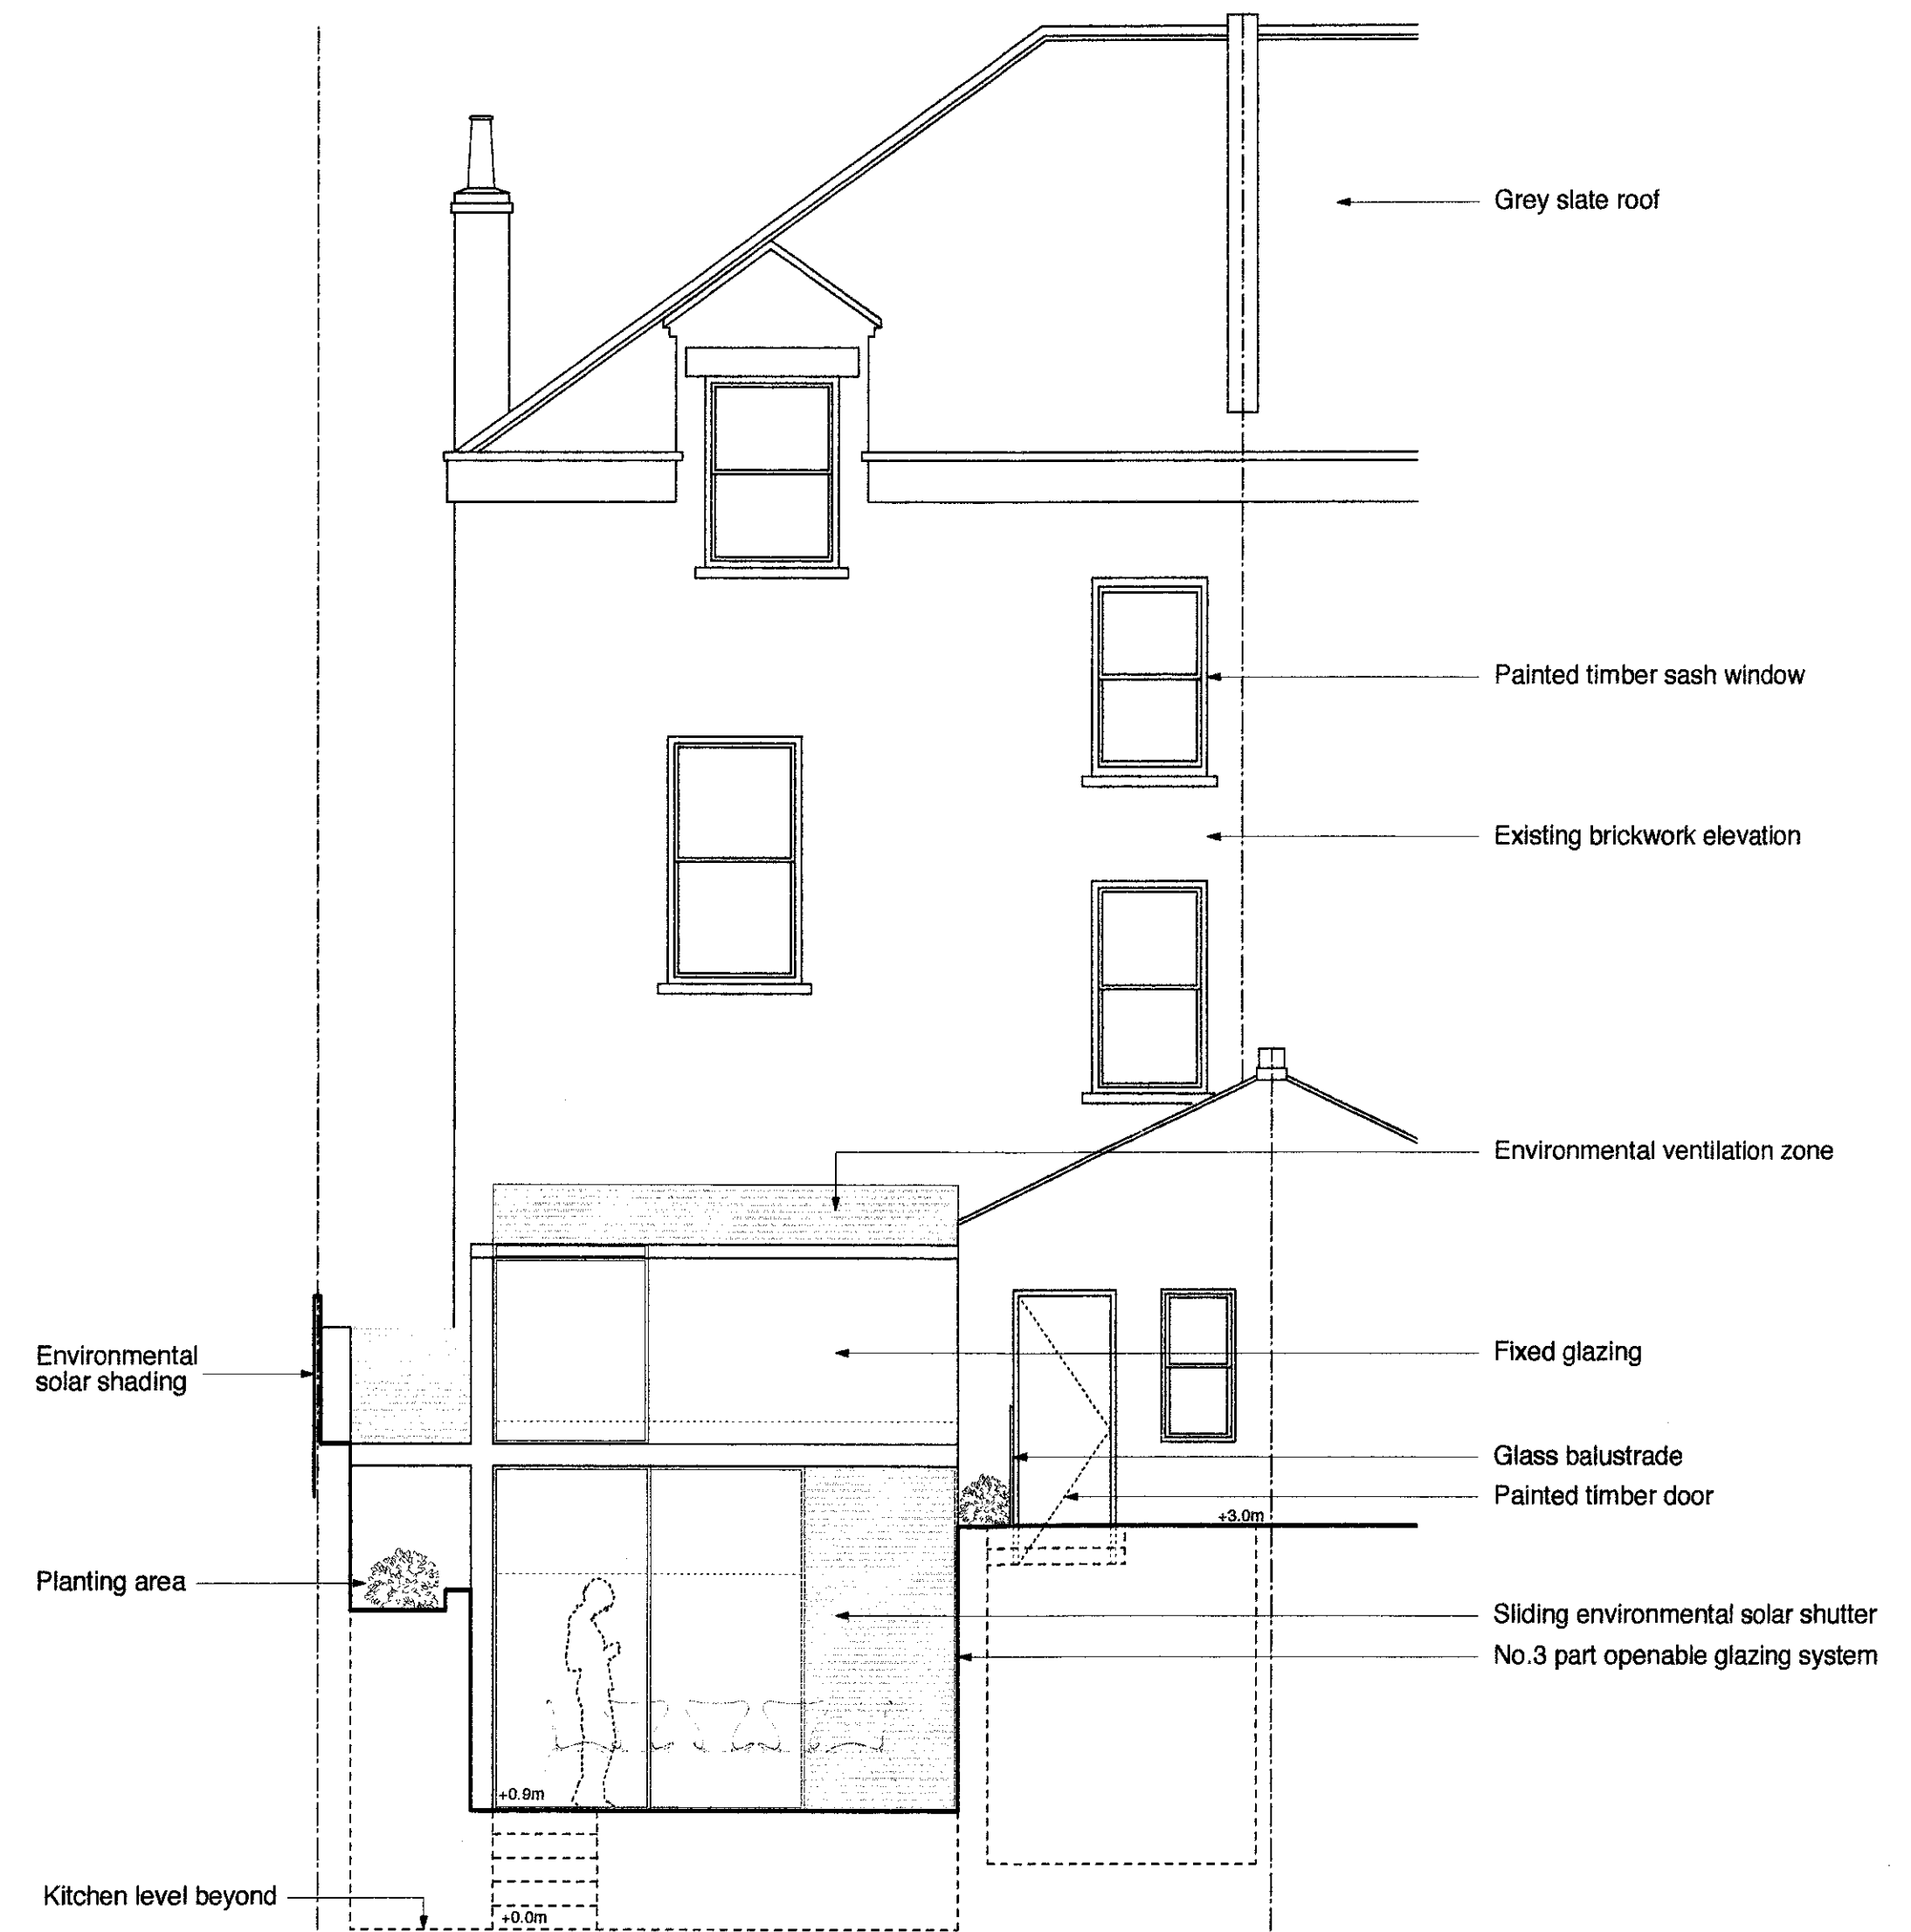

Proposed east elevation

Existing + Proposed East Elevation
South Hill Park
Drawn By SMC
Scale 1:50

Issue Notes

Date

Paul Archer Design Ltd

2nd Floor Solecat House 18-27 Brunswick Place London N1 6DX Tel: 020 7251 9192

464.105

paul archer
design

www.paularcherdesign.co.uk