




Proposed second floor plan

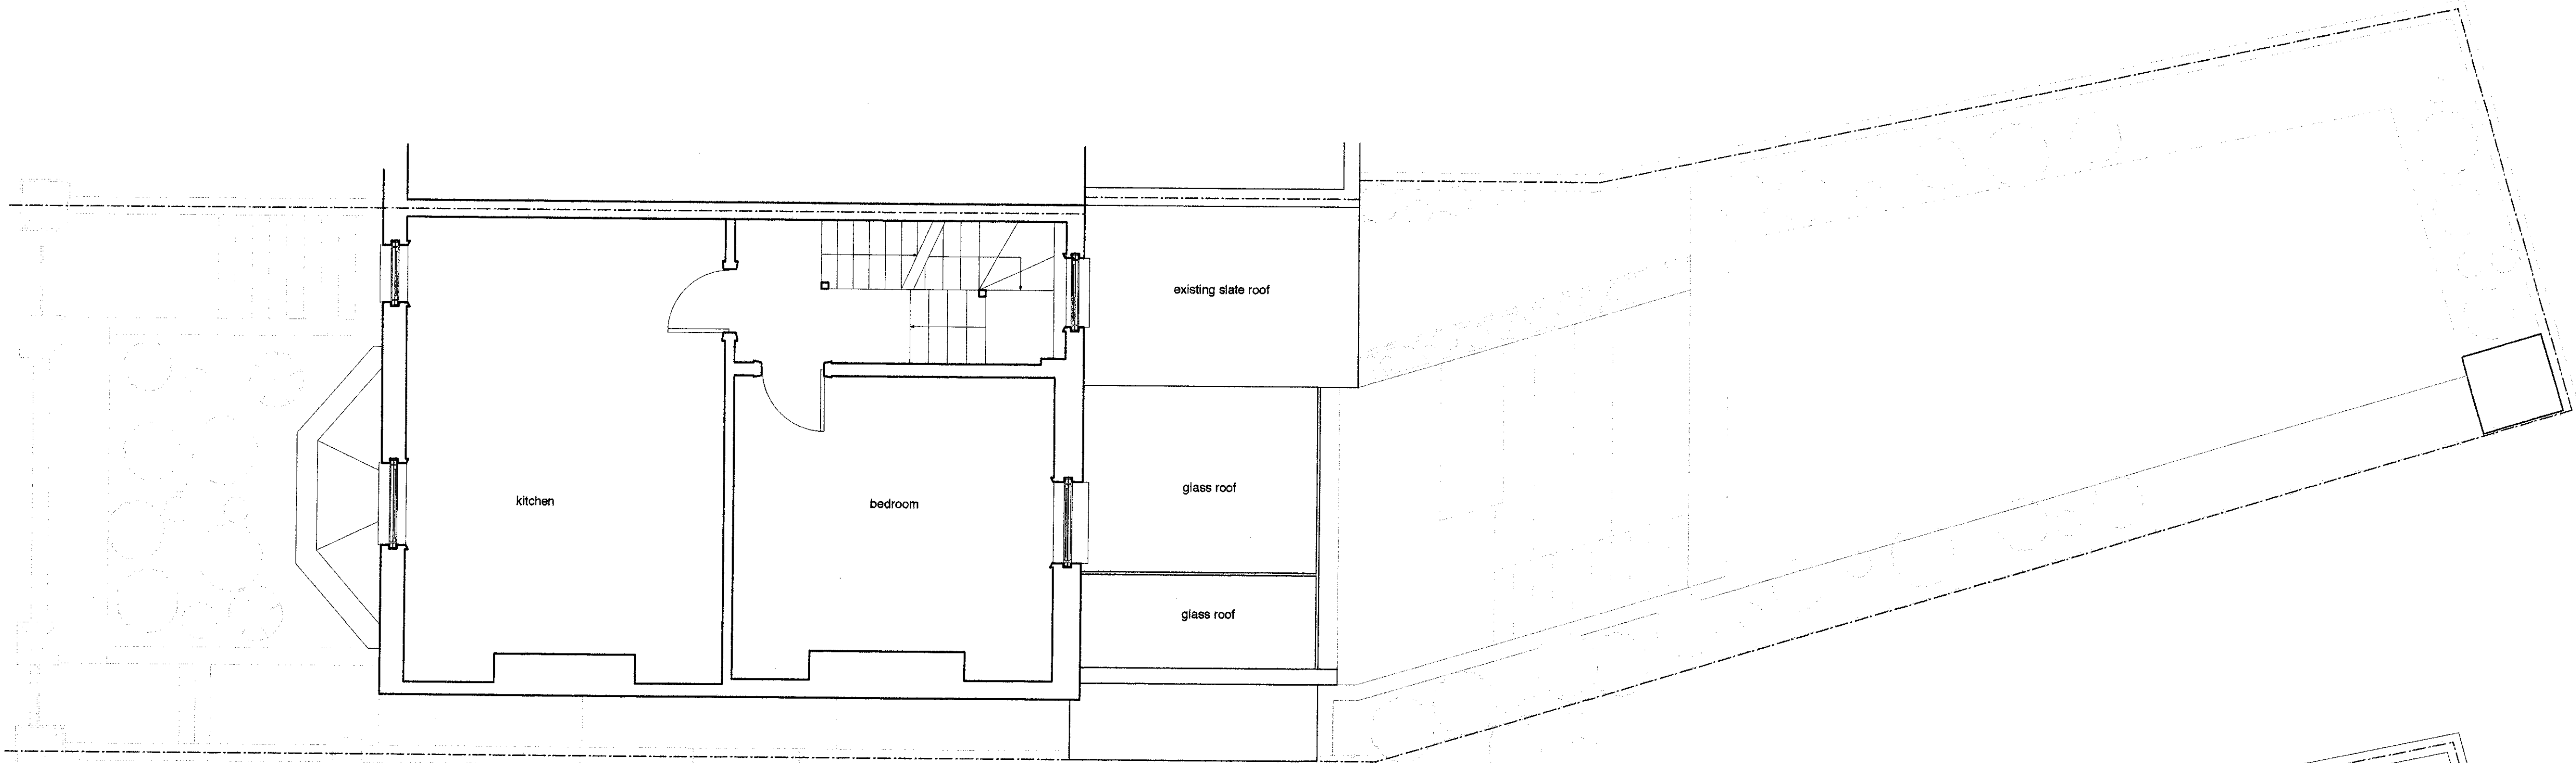

Proposed first floor plan

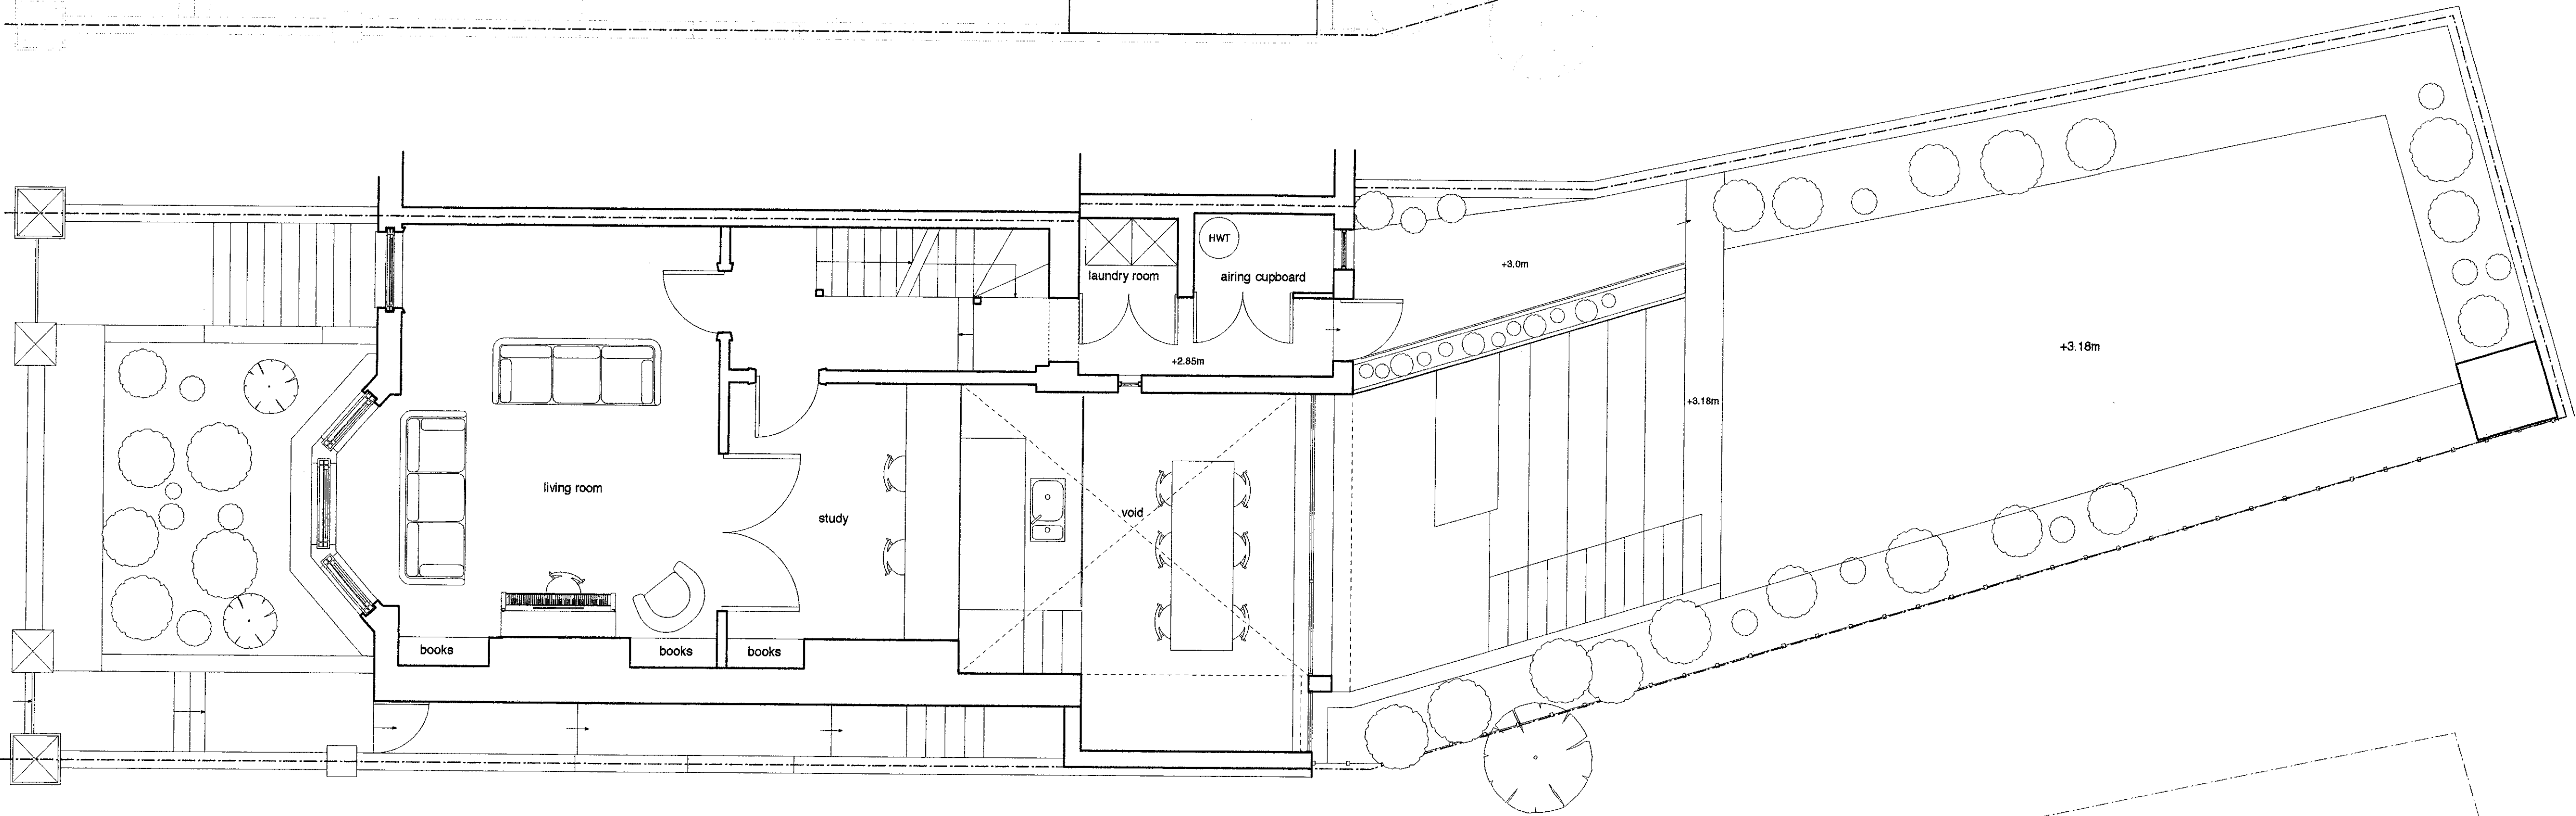

Proposed ground floor plan

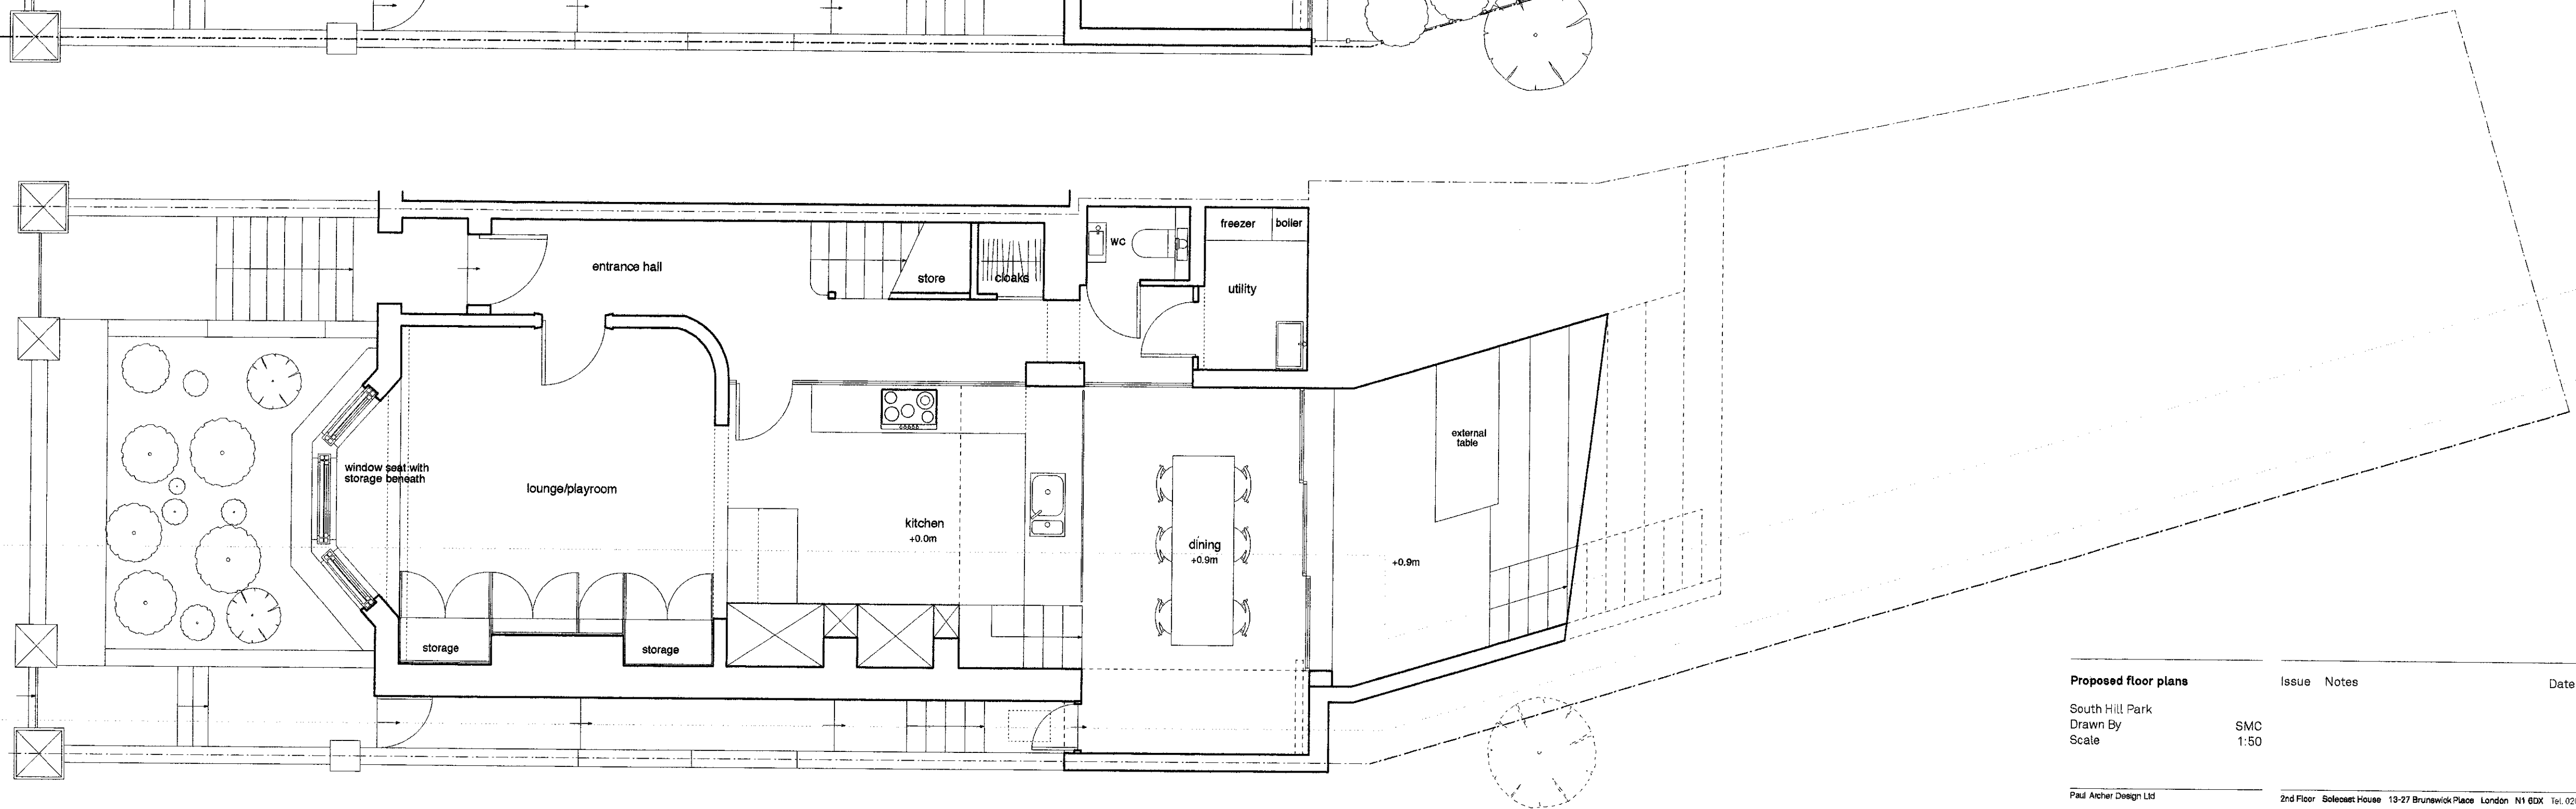

Proposed floor plans	Issue	Notes	Date
South Hill Park Drawn By Scale	SMC 1:50		
Paul Archer Design Ltd			
2nd Floor Soleaset House 13-27 Brunswick Place London N1 6DX Tel. 020 7261 6162			
www.paularcherdesign.co.uk			

464.201

paul archer
design