
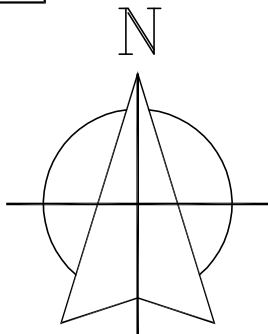
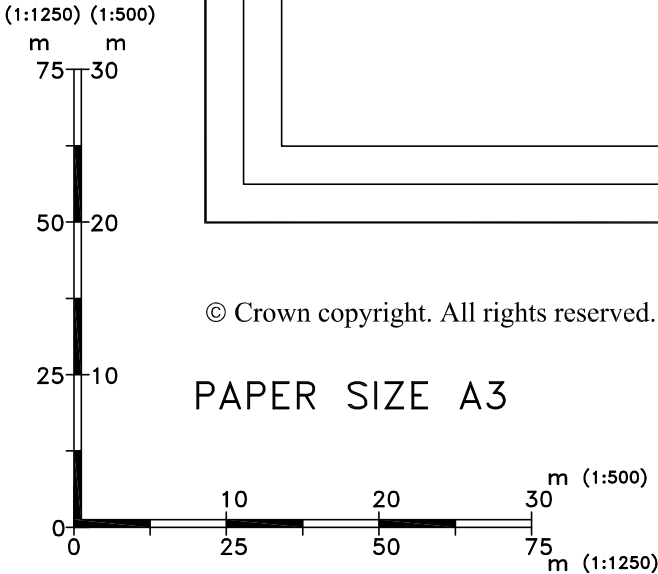
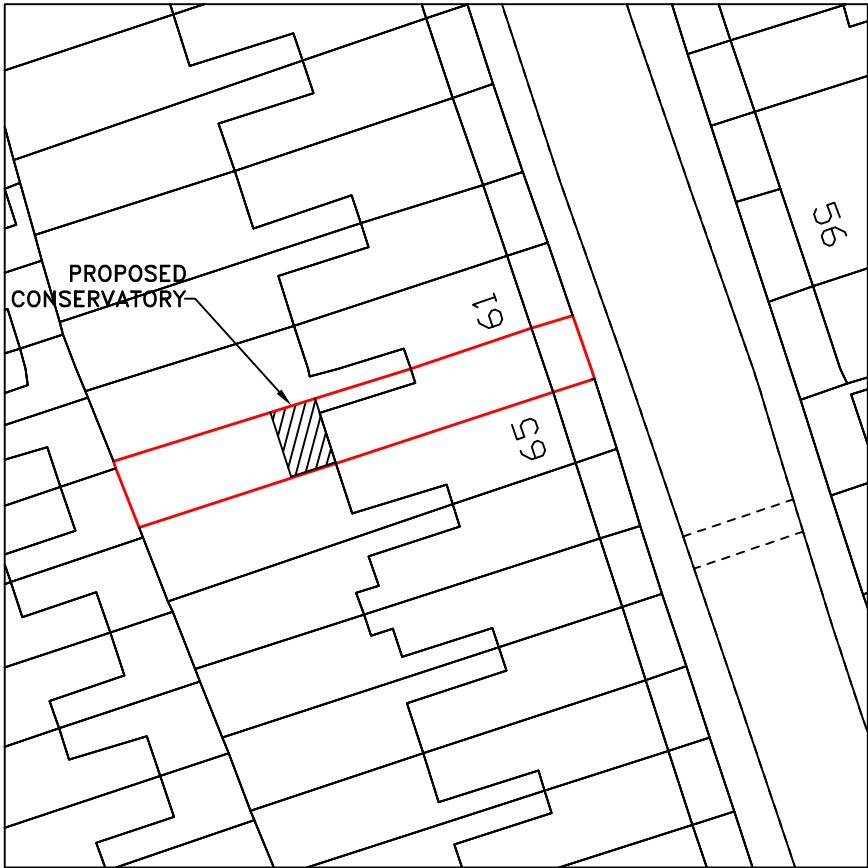
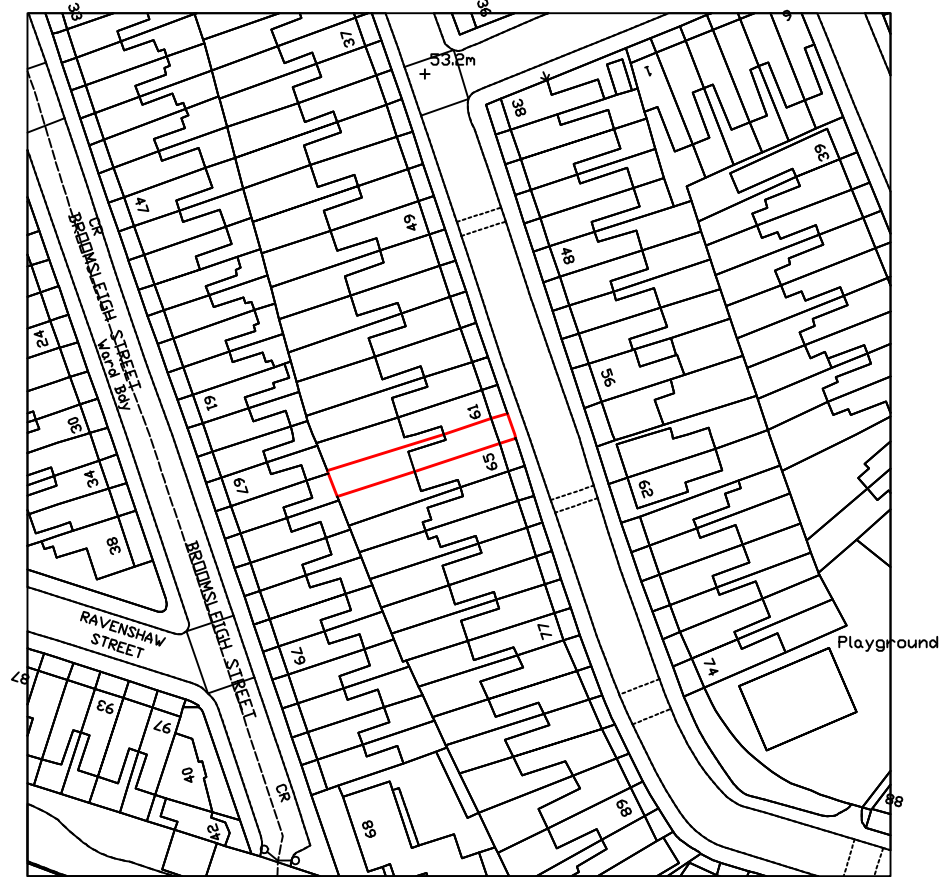


LOCATION PLAN 1:1250

SITE PLAN 1:500

 

SITE LOCATION & BLOCK PLAN			
drawing no: 3917/02		pag ref no: LW 1456 AN	
title: BANGERT-CAVE		drawn: S. RIAZ	
63 SUMATRA ROAD LONDON NW6 1PT		scale: 1:1250 / 1:500	
			
		EVEREST CONSERVATORIES UNIT 7 NORTH ORBITAL COMMERCIAL PARK, NAPSURY LANE, ST ALBANS AL1 1XB	
		date: 25/09/2009	