
 
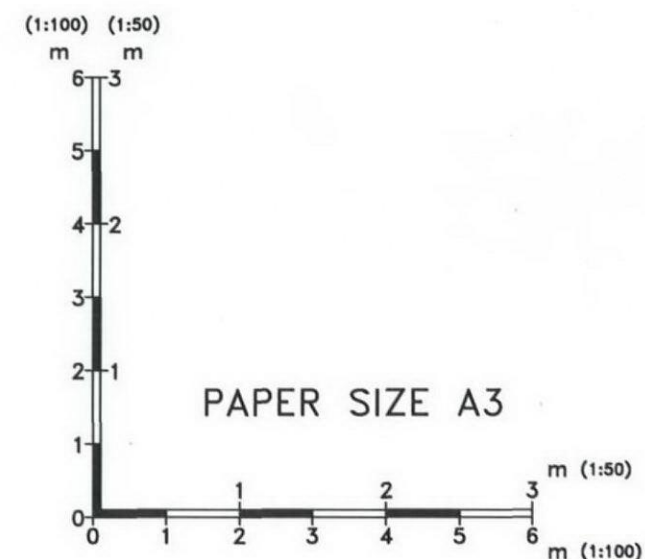
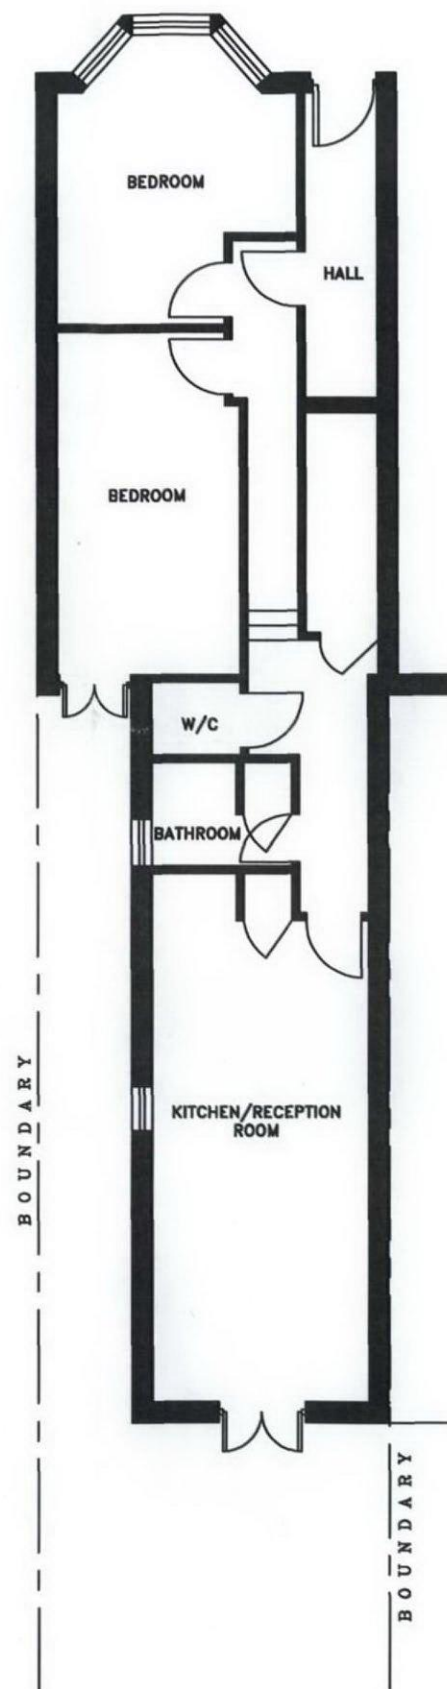


PROPOSED

EXISTING

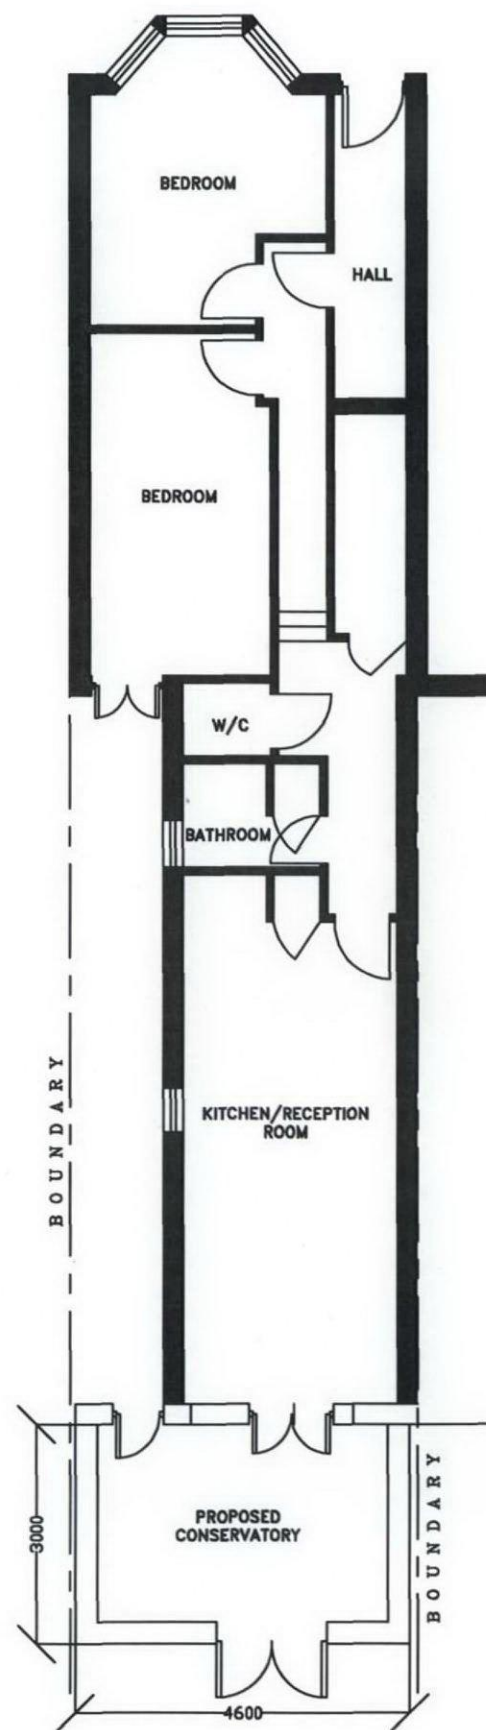

GROUND FLOOR PLANS

RECEIVED 06 OCT 2009

Drawing No: 3917/04	Pag Ref No: LW 1456 AN
Title: BANGERT-CAVE	Drawn: S. RIAZ
63 SUMATRA ROAD LONDON NW6 1PT	Scale: 1:100
	
EVEREST CONSERVATORIES UNIT 7 NORTH ORBITAL COMMERCIAL PARK, NAPSURY LANE, ST ALBANS AL1 1XB	
Date:	06/10/2009