


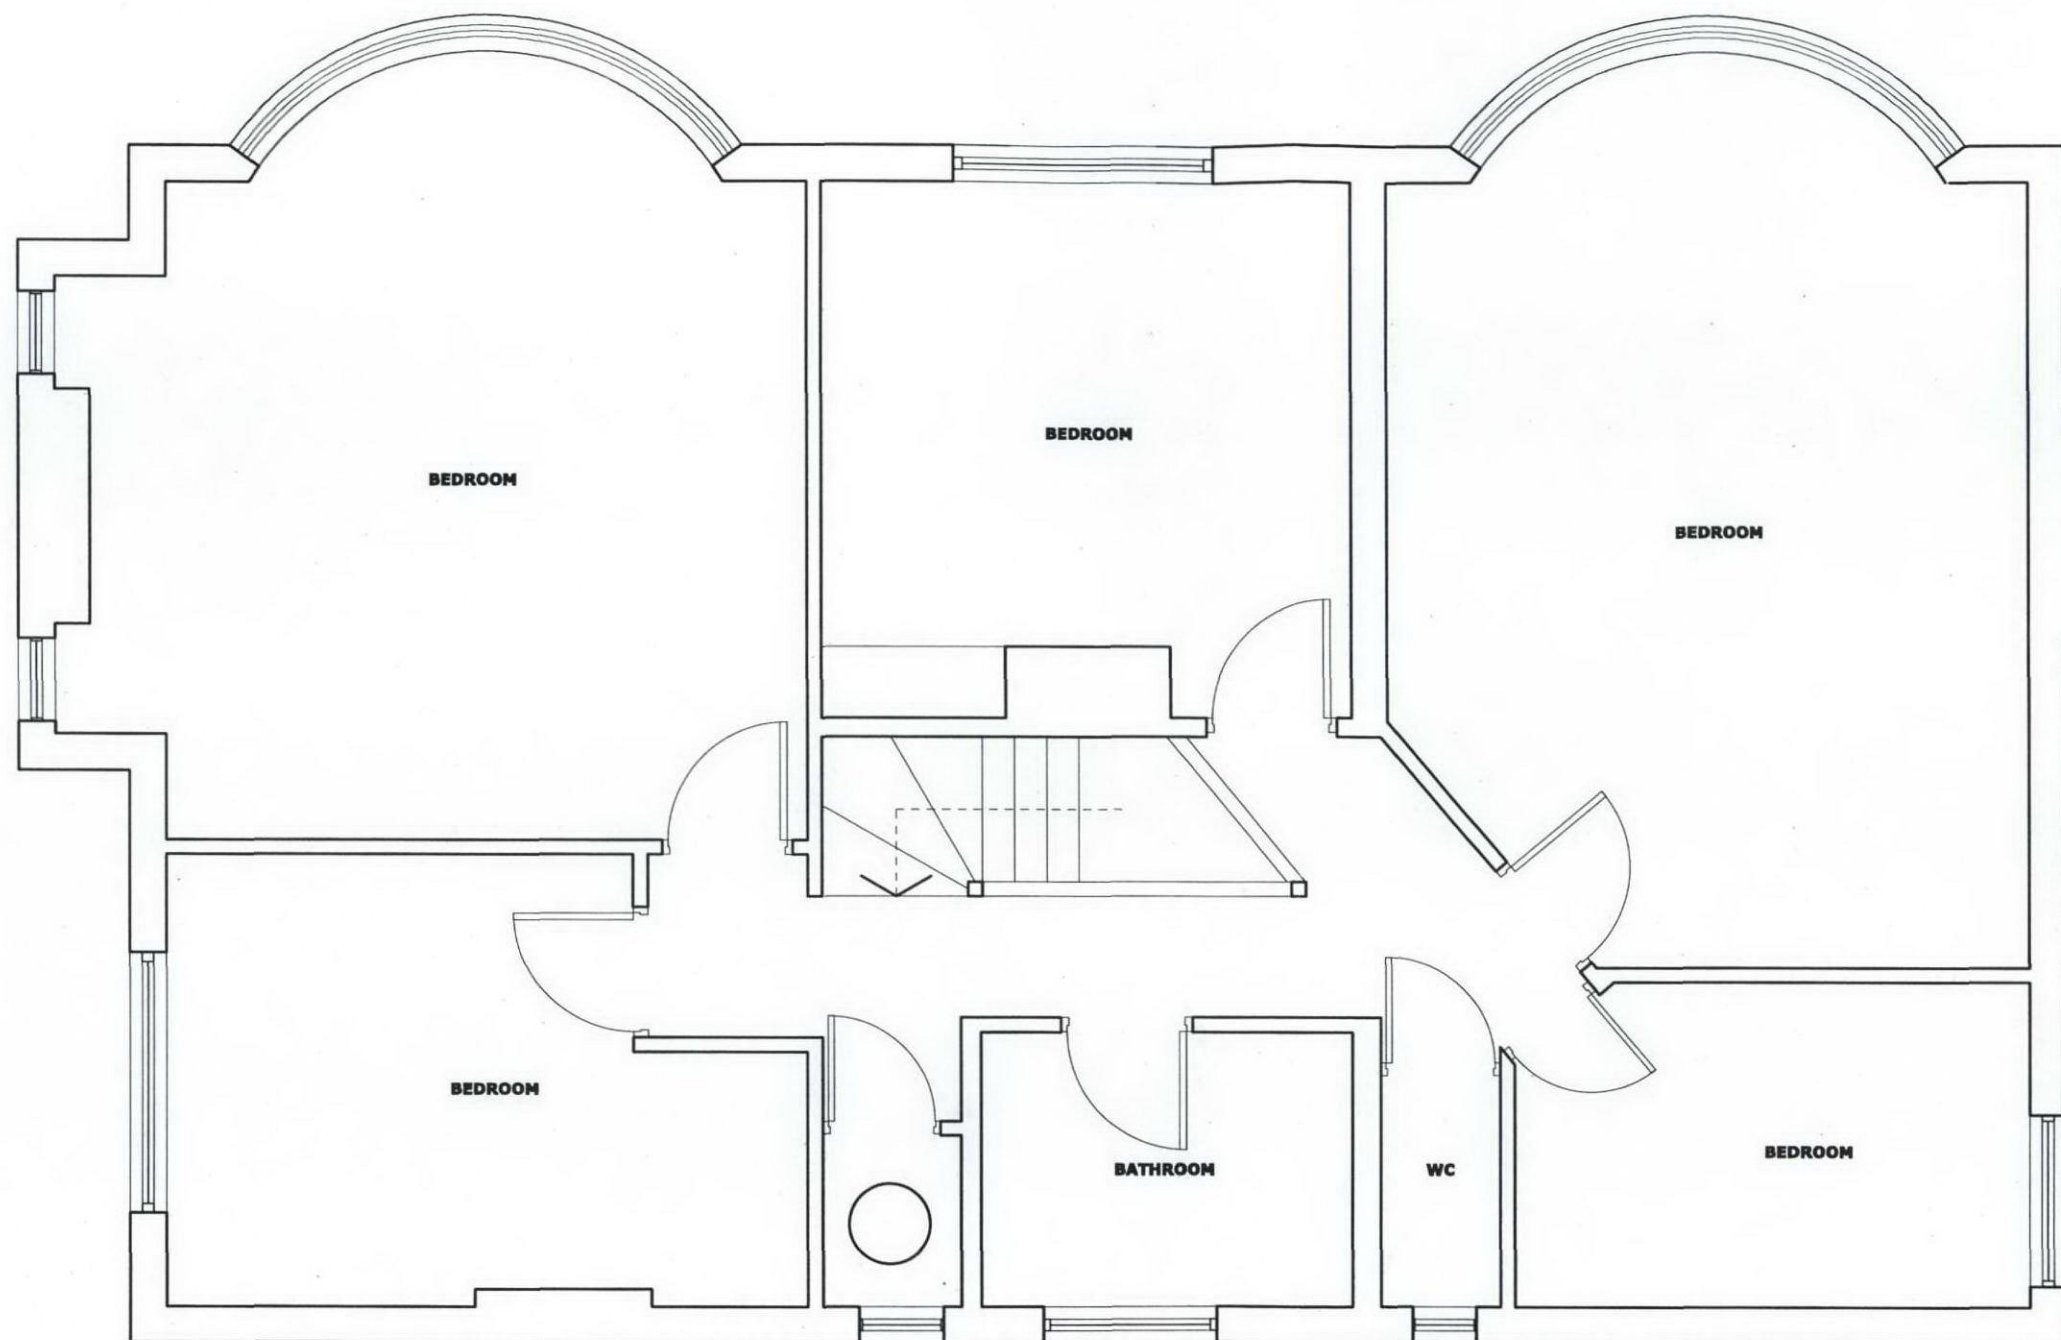


RECEIVED
 11 SEP 2009

notes:



revision:

A - 01.09.09

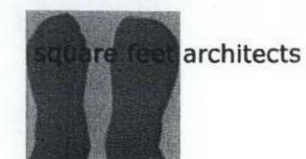

A : 10 Perrins Court, London NW3 1QS
 T : 0207 431 4500
 E : studio@squarefeetarchitects.co.uk
 W : www.squarefeetarchitects.co.uk

drawing title:

EXISTING FIRST FLOOR PLAN

client:

31 SOMALI RD., NW2

project:

date:

MAY 2009

scale:

1:50 @ A3

drawing number:

0908_L_012

revision:

A