


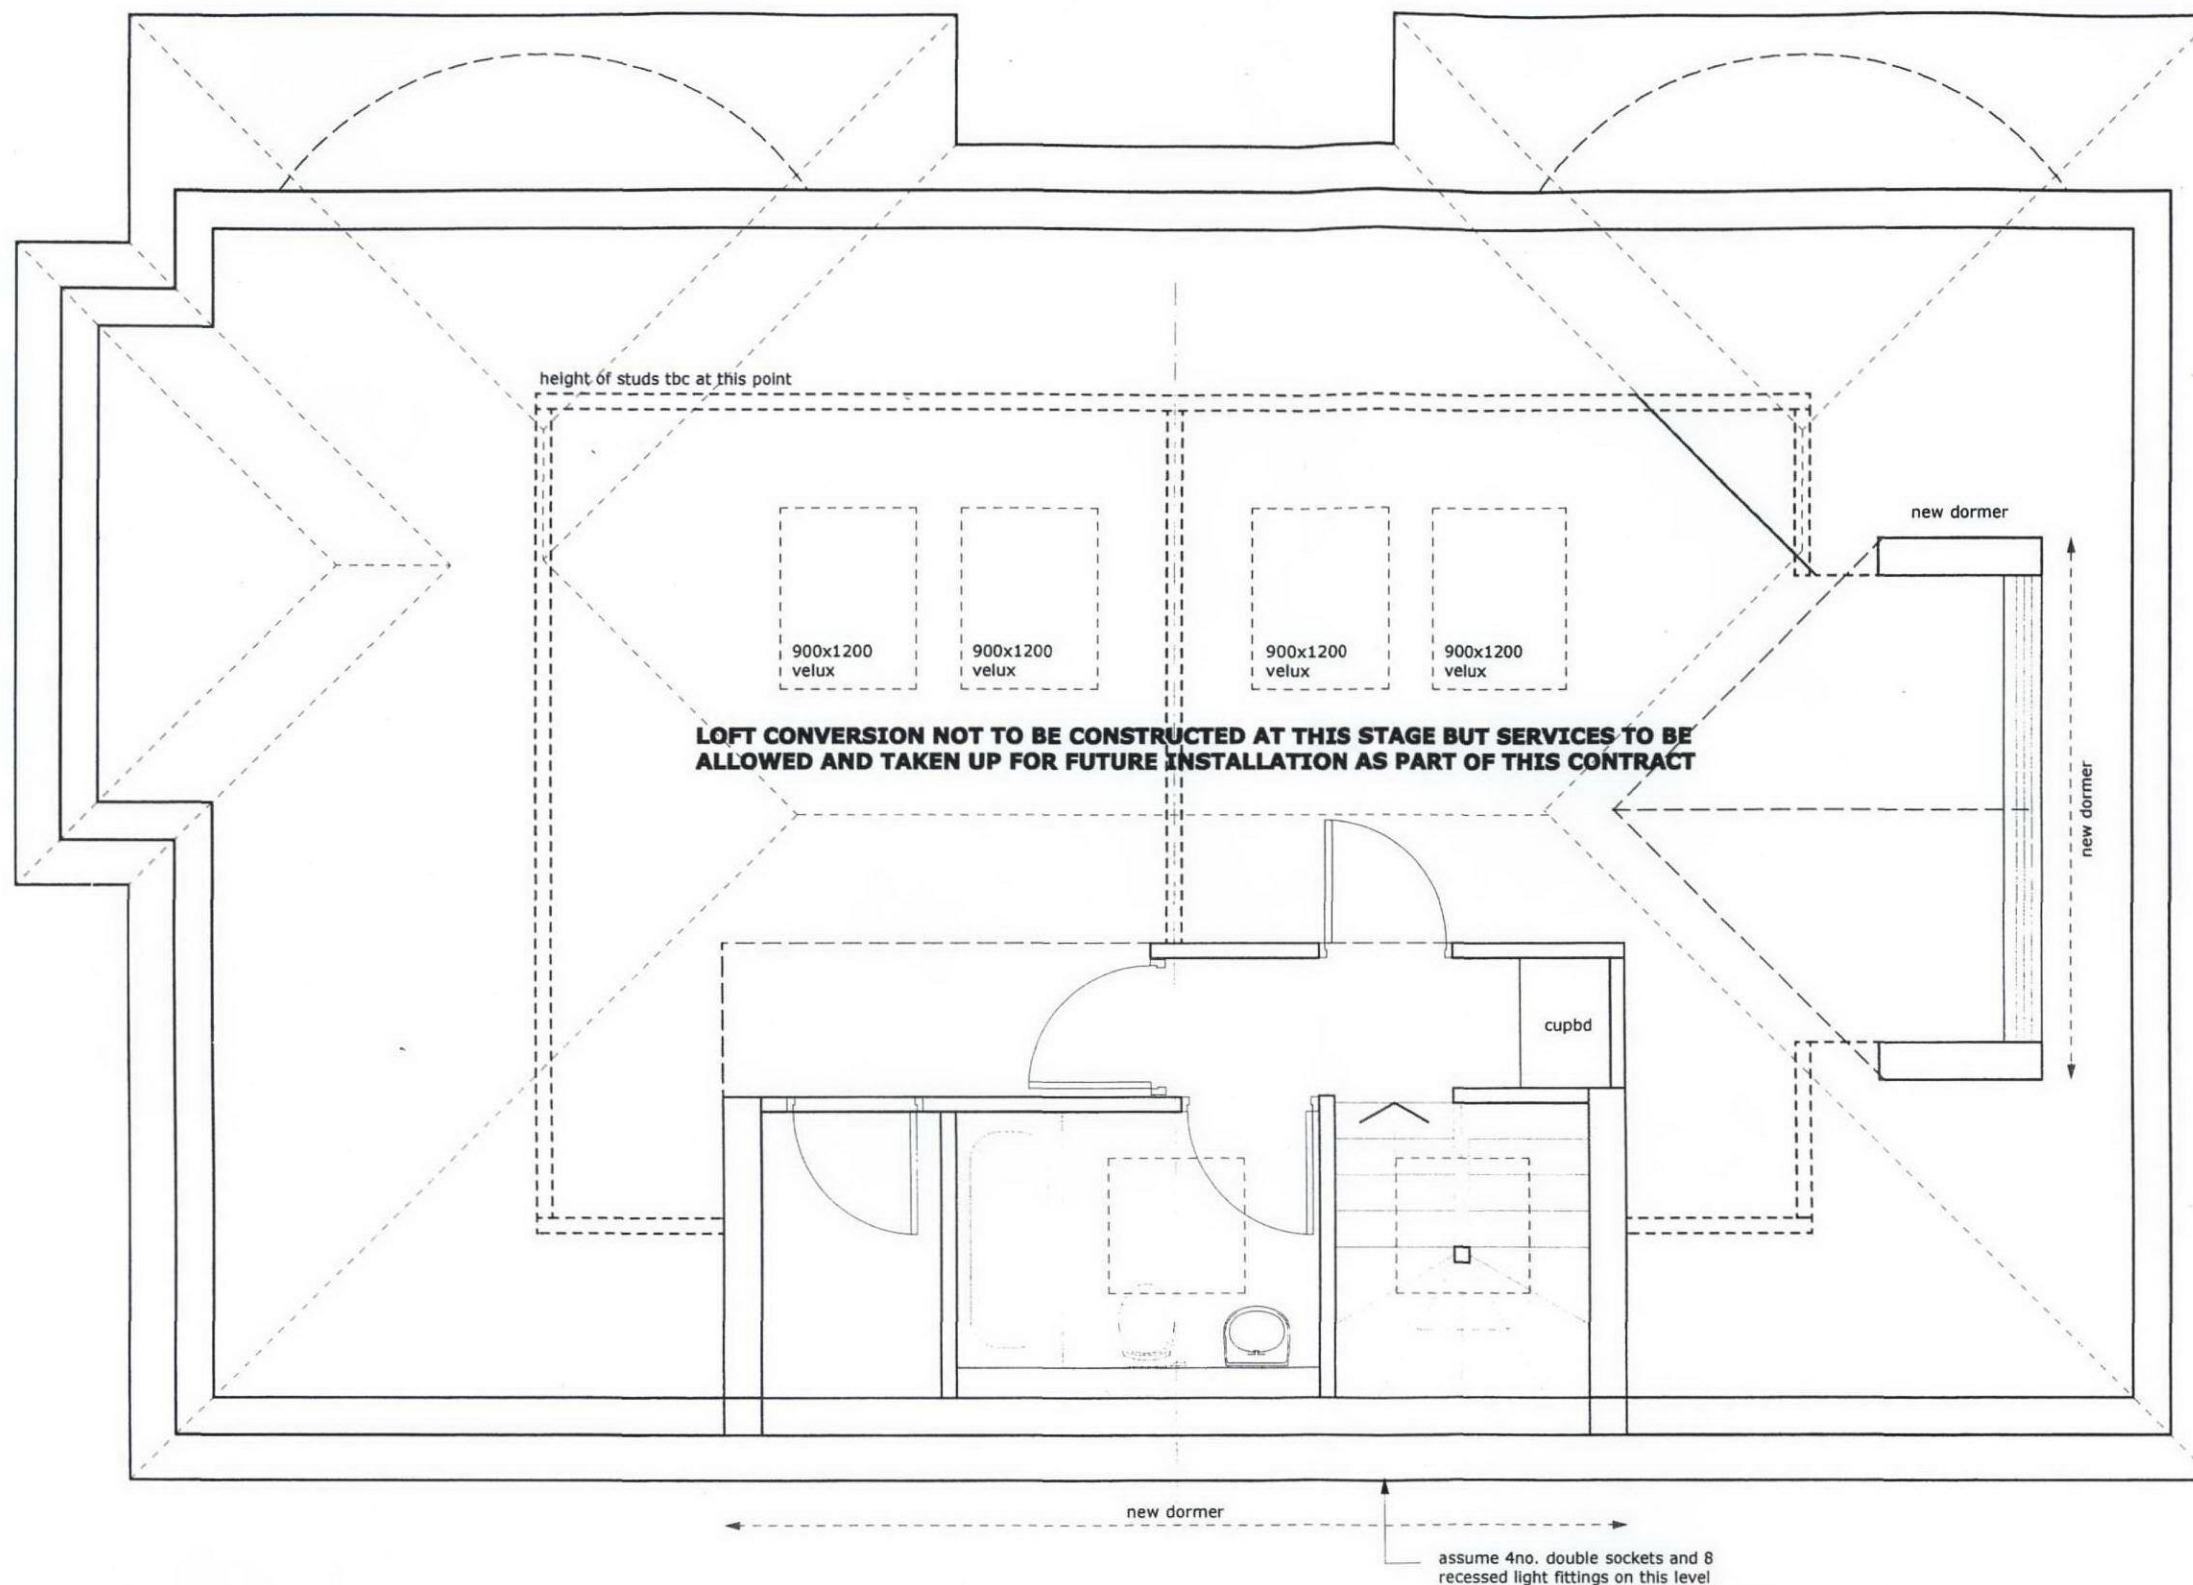

notes:



revision:

A - 18.6.09

square feet architects

A : 10 Perrins Court, London NW3 1QS
T : 0207 431 4500
E : studio@squarefeetarchitects.co.uk
W : www.squarefeetarchitects.co.uk

drawing title:

PROPOSED SECOND FLOOR PLAN

client:

31 SOMALI RD., NW2 3RN

project:

date:

MAY 2009

scale:

1:50 @ A3

drawing number:

0908_L_023

revision:

A