



- DO NOT SCALE THIS DRAWING
 - WORK TO FIGURED DIMENSIONS ONLY
 - ALL DIMENSIONS TO BE CHECKED ON SITE
 - ANY DISCREPANCIES TO BE BROUGHT TO THE ATTENTION OF THE ARCHITECT

NOTES:


0 5m

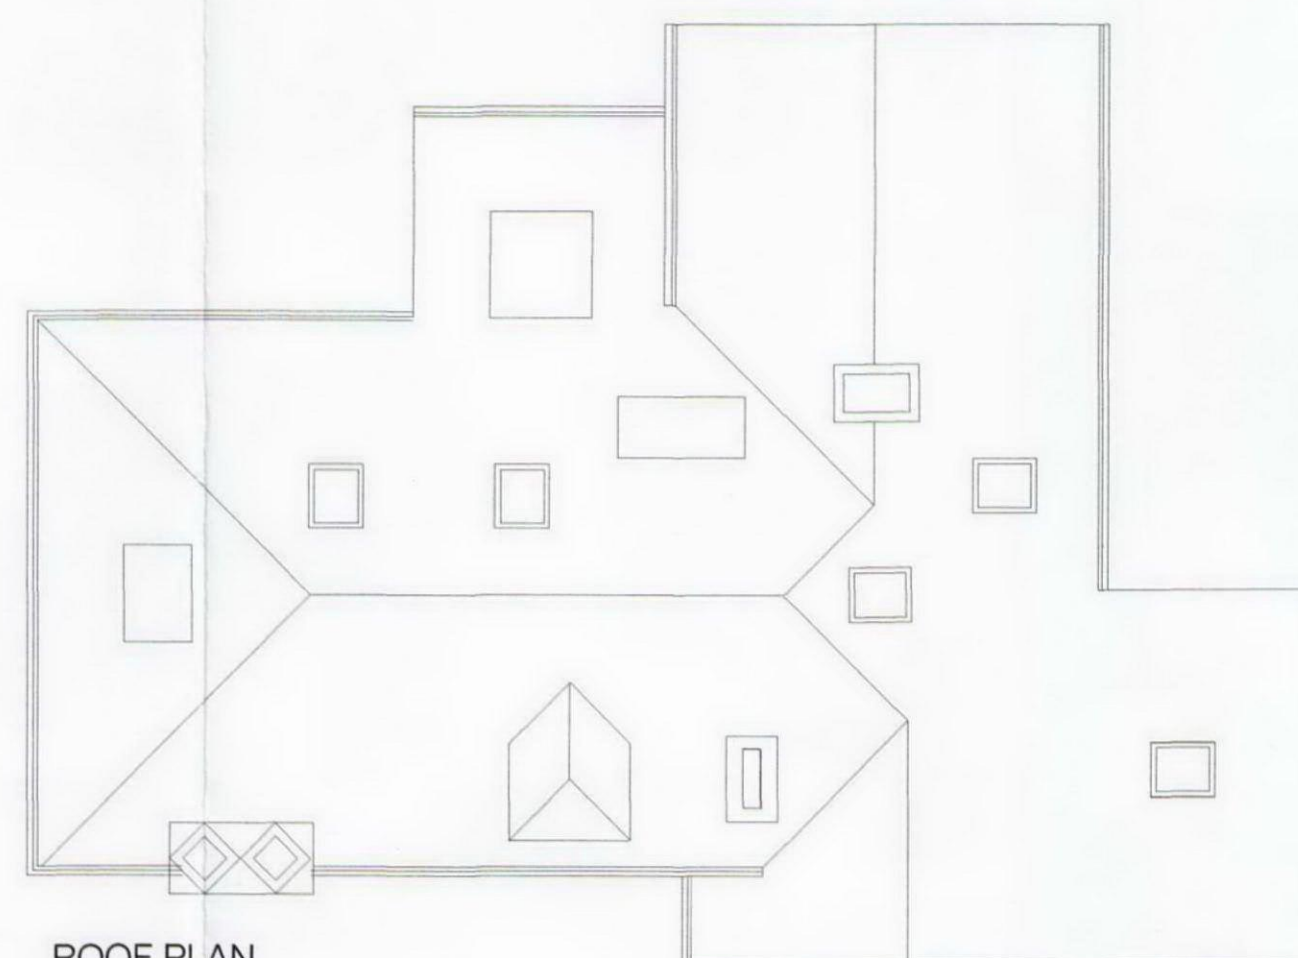

ROOF PLAN

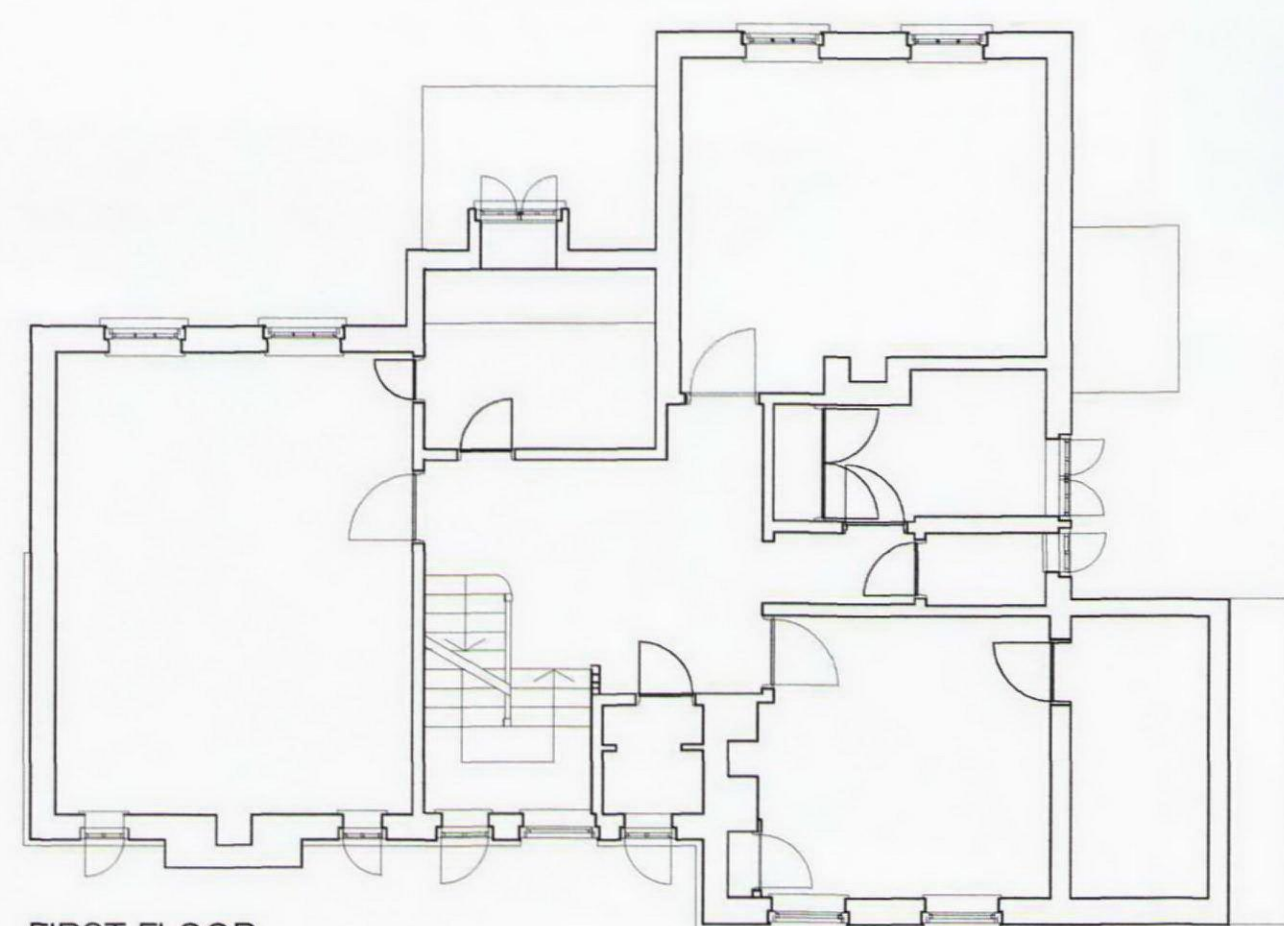

FIRST FLOOR

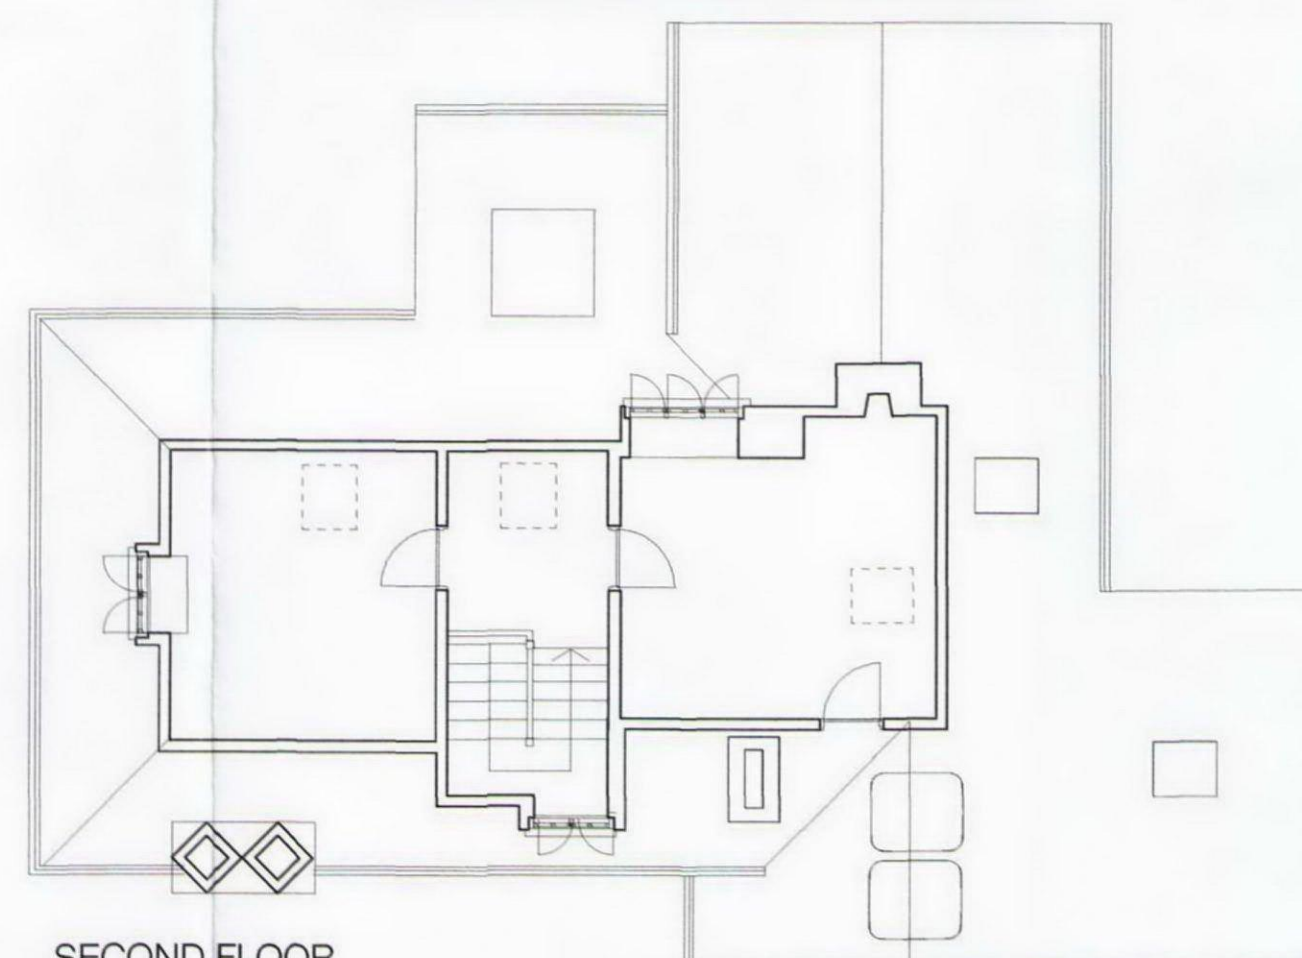

SECOND FLOOR

Revision Date Description

Existing First - Second - Roof Plans

Scale 1:100@A2 Date 09/09 Drawn MB Checked

Job No.
234
PD003