




- NOTES**
1. This drawing must not be scaled
  2. The contractor is to check all dimensions on site

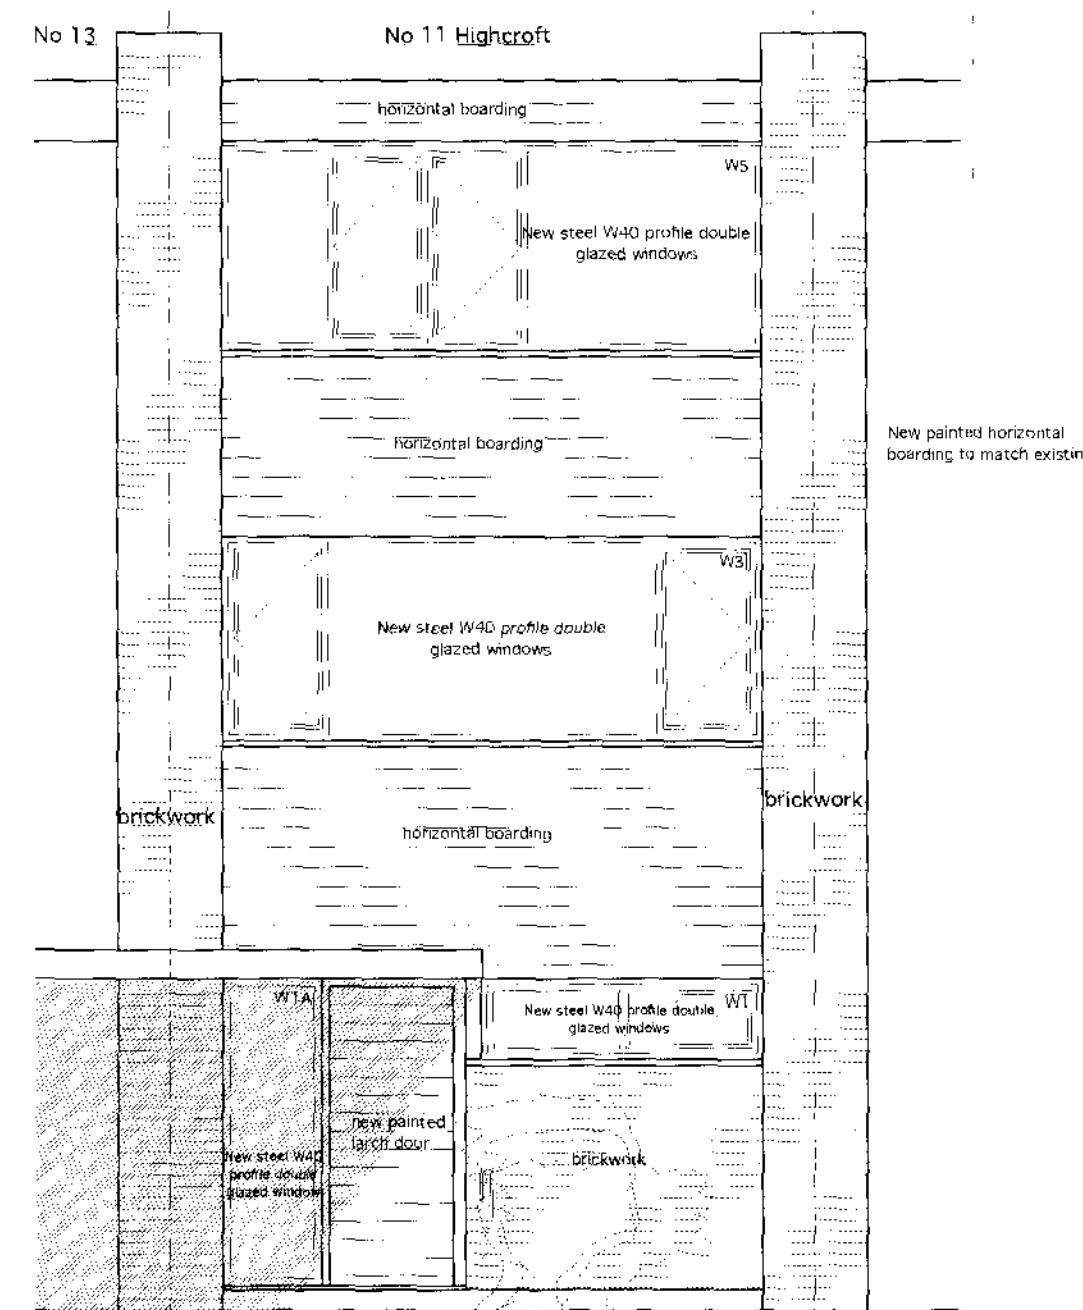


FRONT ELEVATION

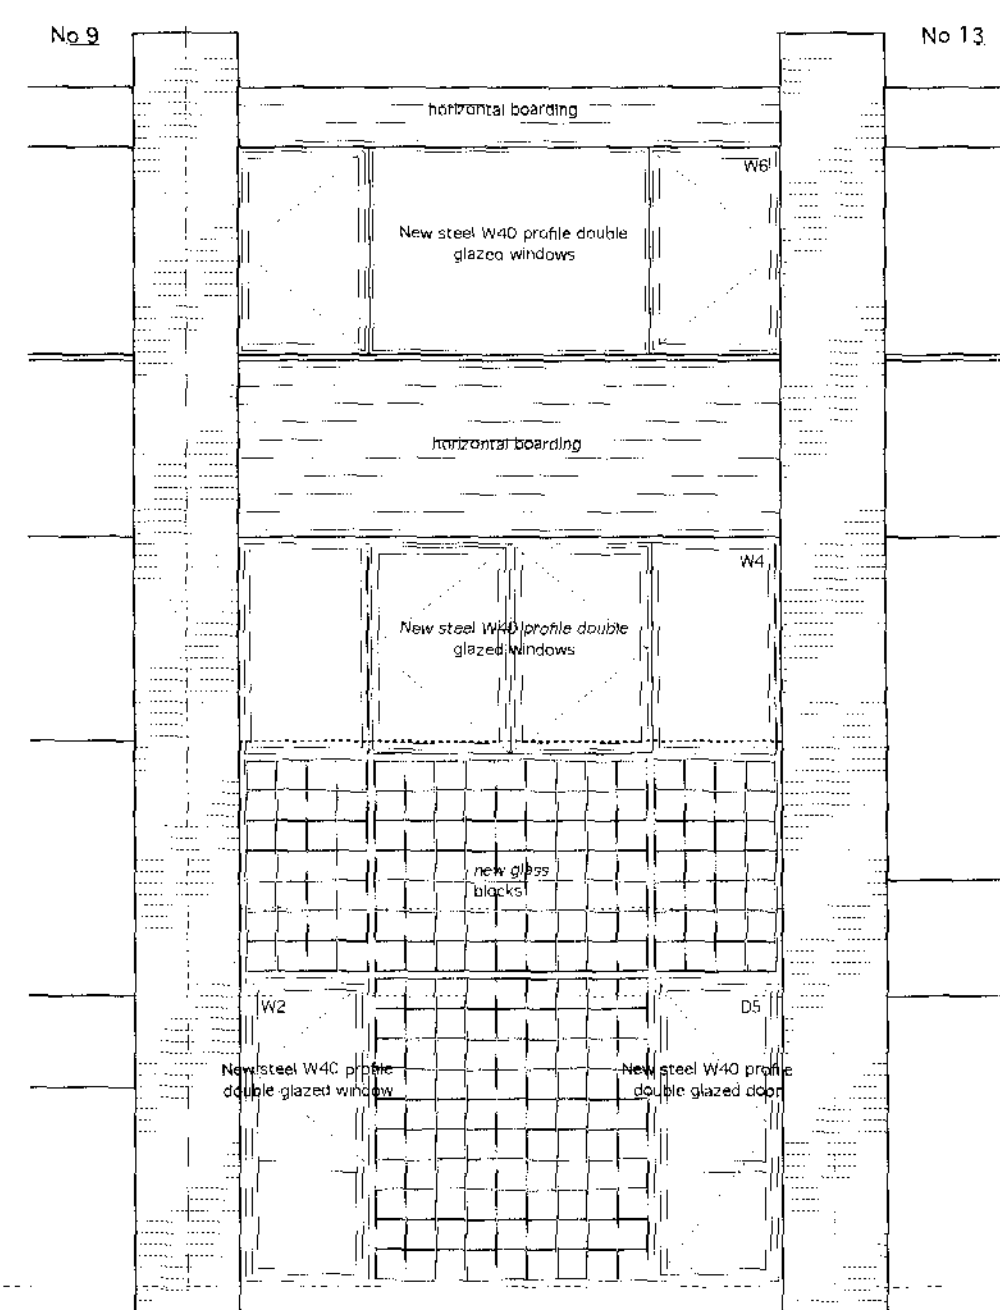


REAR ELEVATION

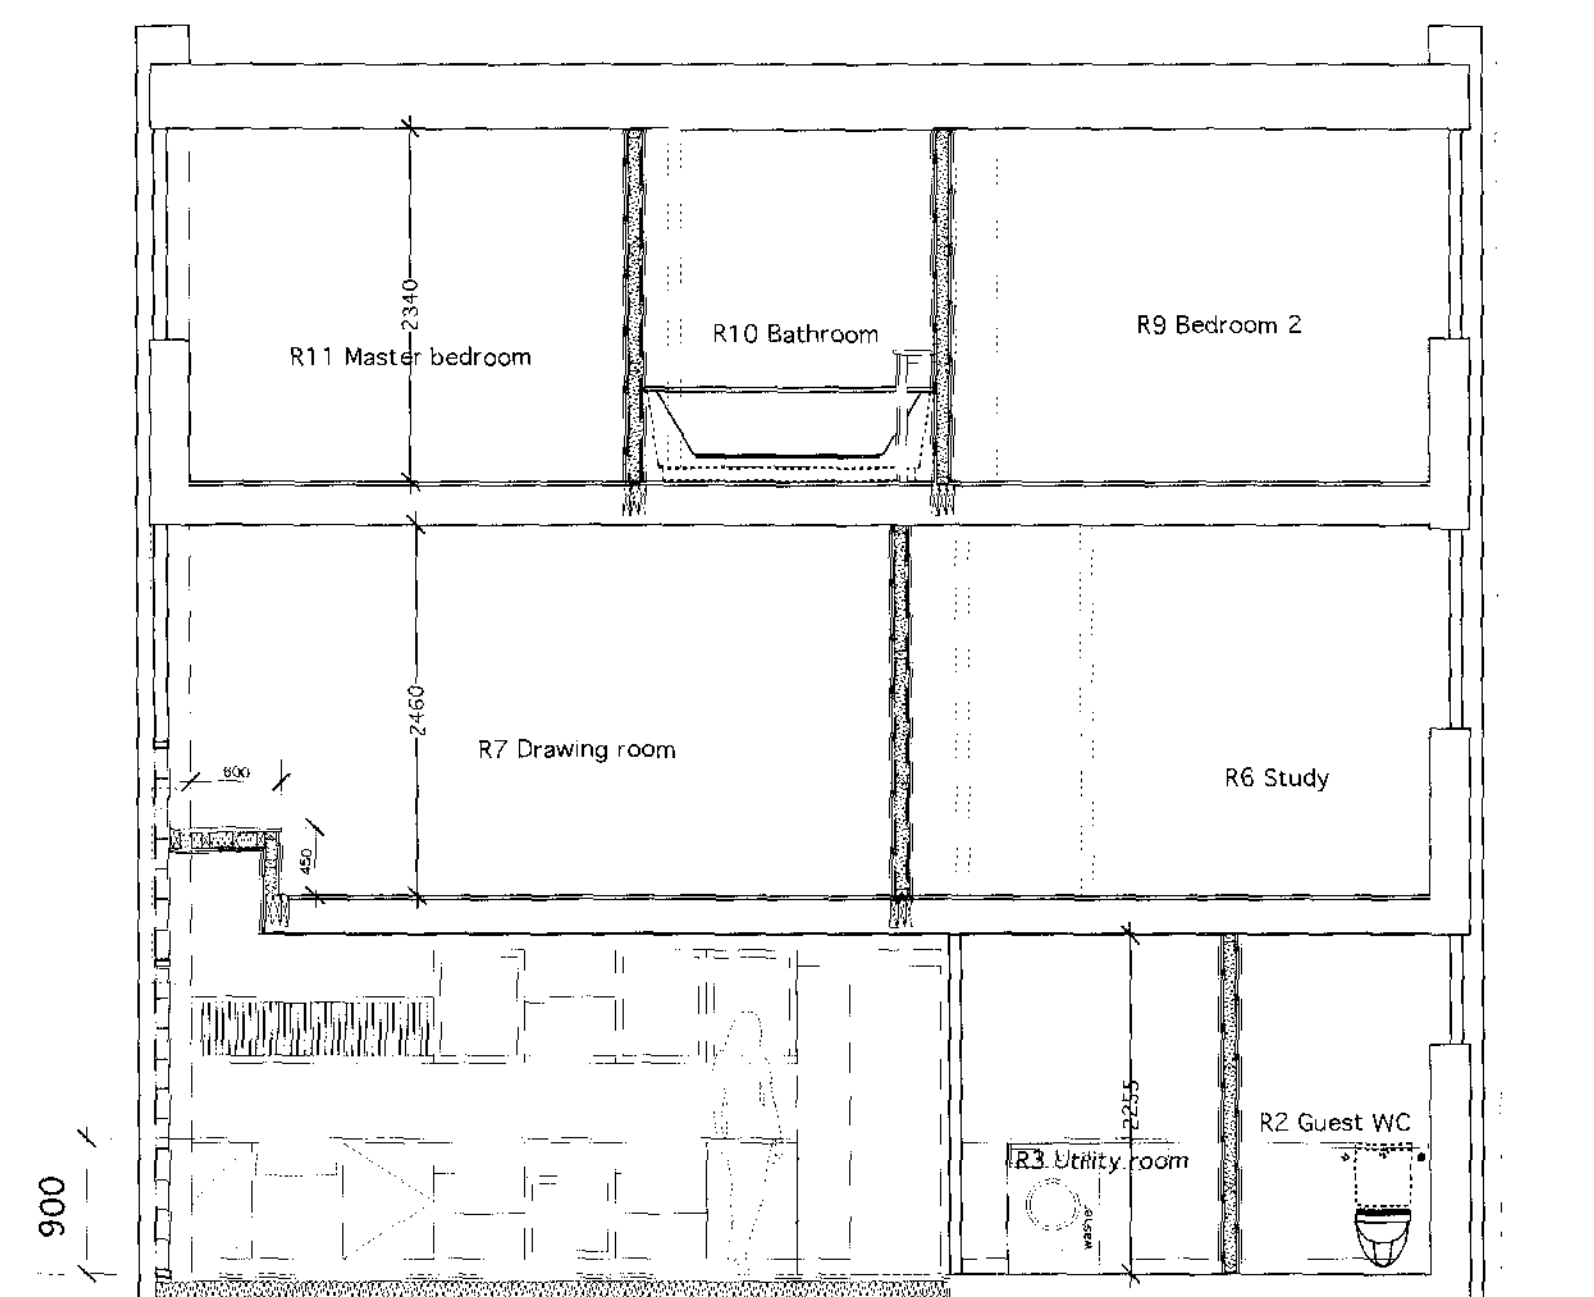

LONGITUDINAL SECTION A-A

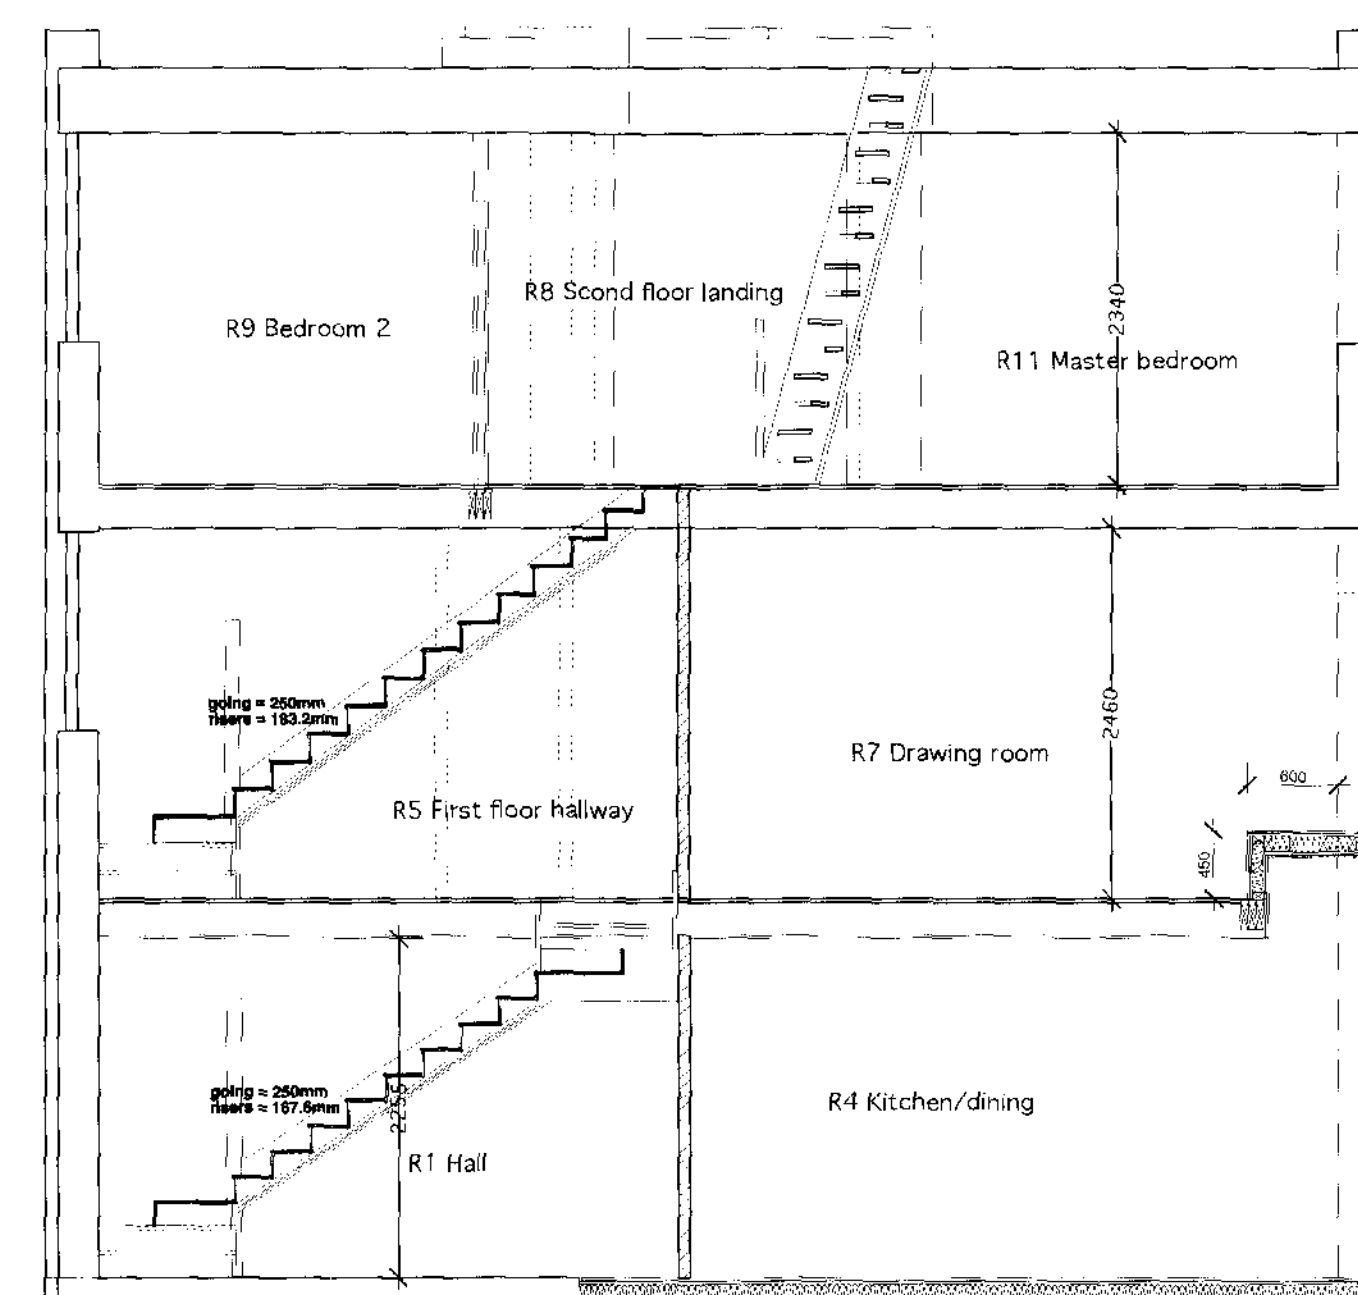

LONGITUDINAL SECTION B-B

 

no.	revision	date
dwg type	ELEVATIONS	
dwg status	CONSTRUCTION	
<b>Sacks Maguire Architects</b> Studio 4 2 Downshire hill London NW3 1NR Telephone 020 7431 0665 Fax 020 7431 4398		
Project		
<b>11 HIGHCROFT</b> DOWN ROAD LONDON NW5 1EL		
Title		
PROPOSED ELEVATIONS and SECTIONS		
Client		
Sarah Vincent		
scale	1:50 @ A1	date Feb 2009
job number	drawing number	revision
481	04	A