



NOTES


1. This drawing must not be scaled
2. The contractor is to check all dimensions on site

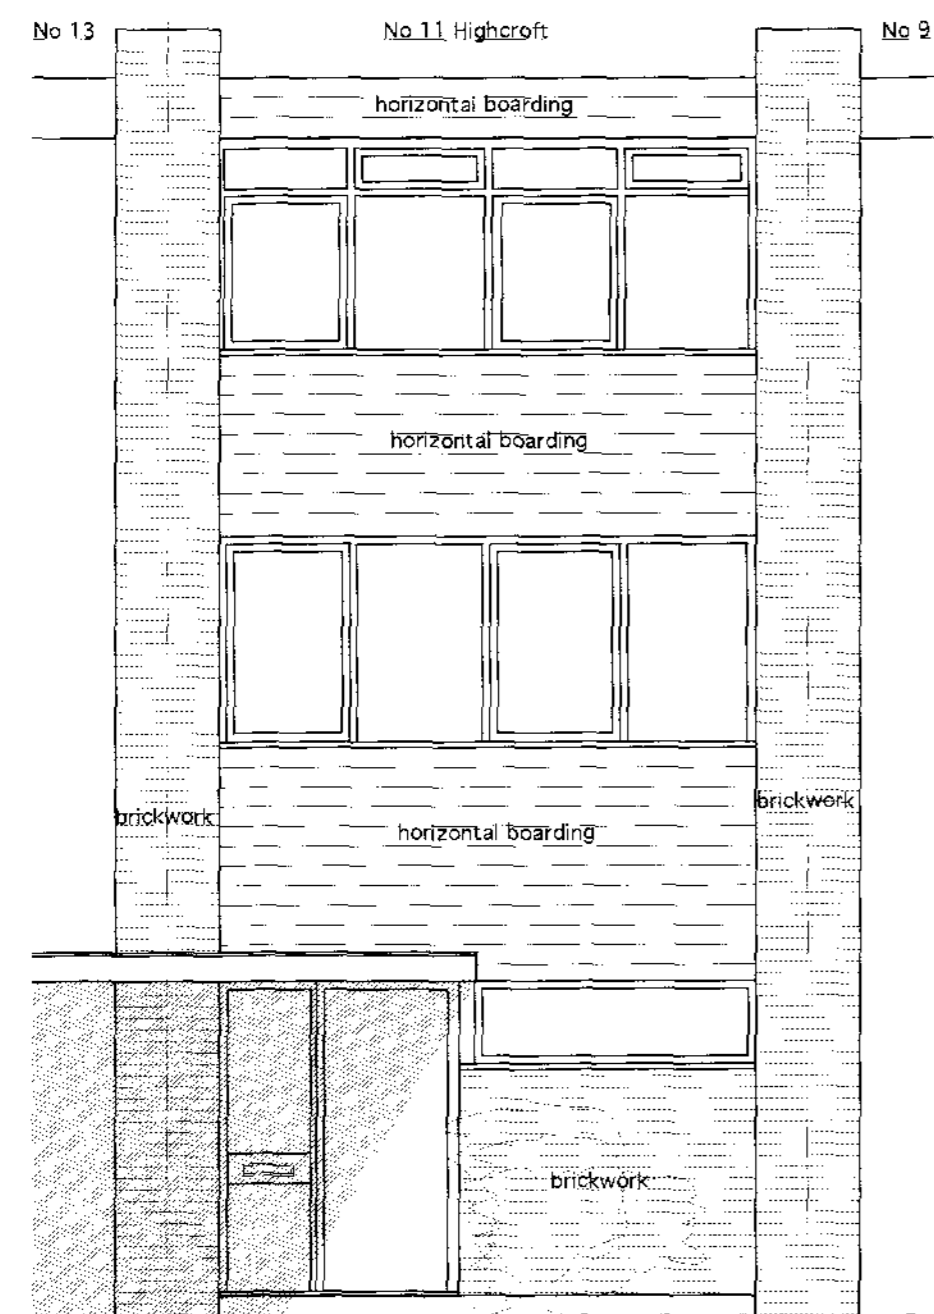

FRONT ELEVATION

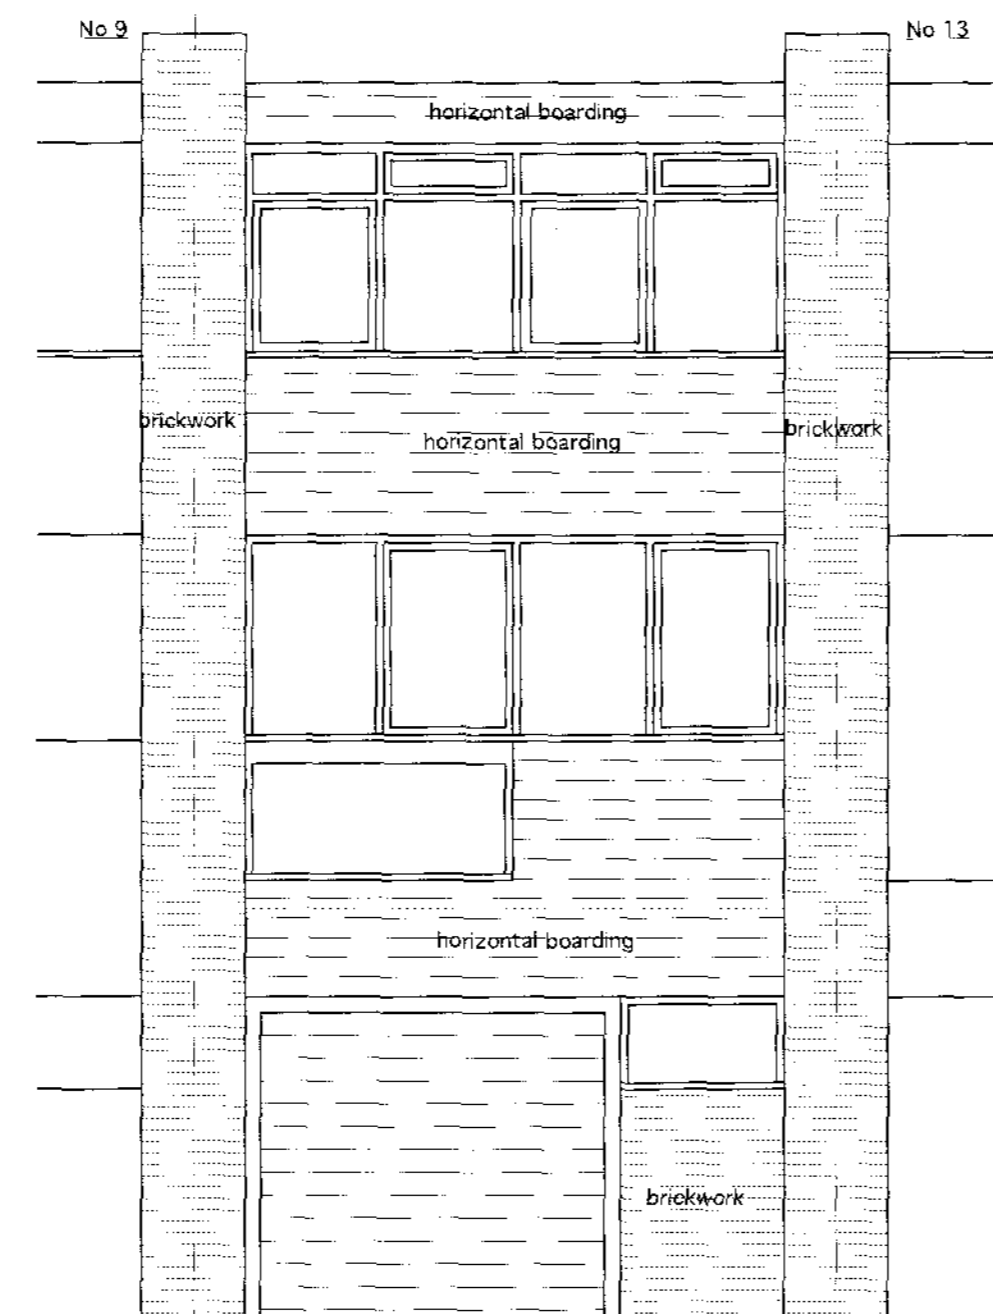

REAR ELEVATION

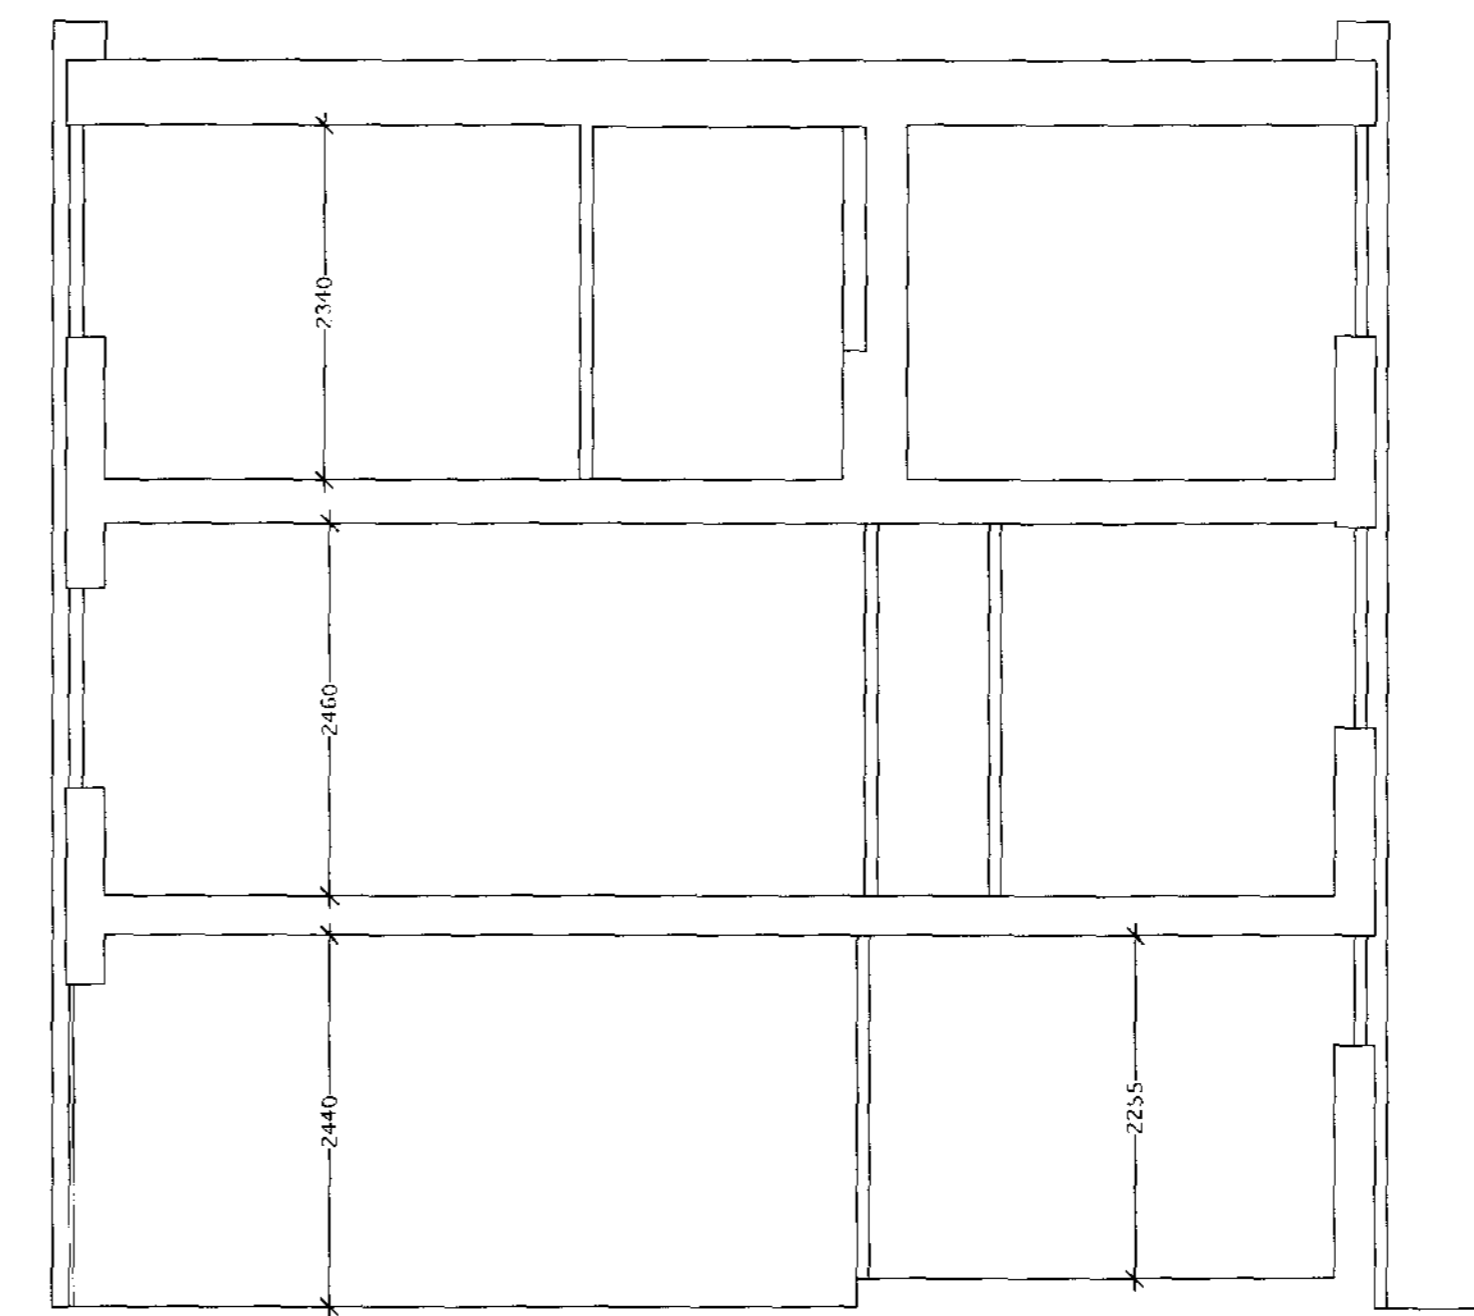

LONGITUDINAL SECTION

no.	revision	date
ELEVATIONS		
CONSTRUCTION		
Sacks Maguire Architects Studio 4 2 Downshire Hill London NW3 1NR Telephone 020 7431 0865 Fax 020 7431 4398 Project 11 HIGHCROFT CROFTDOWN ROAD LONDON NW11 1EL		
Title EXISTING ELEVATIONS		
Client Sarah Vincent		
scale 1:50 @ A1	drawn	date Feb 2009
job number 481	drawing number 002	revision -