




NOTES  
 1. This drawing must not be scaled  
 2. The contractor is to check all dimensions on site

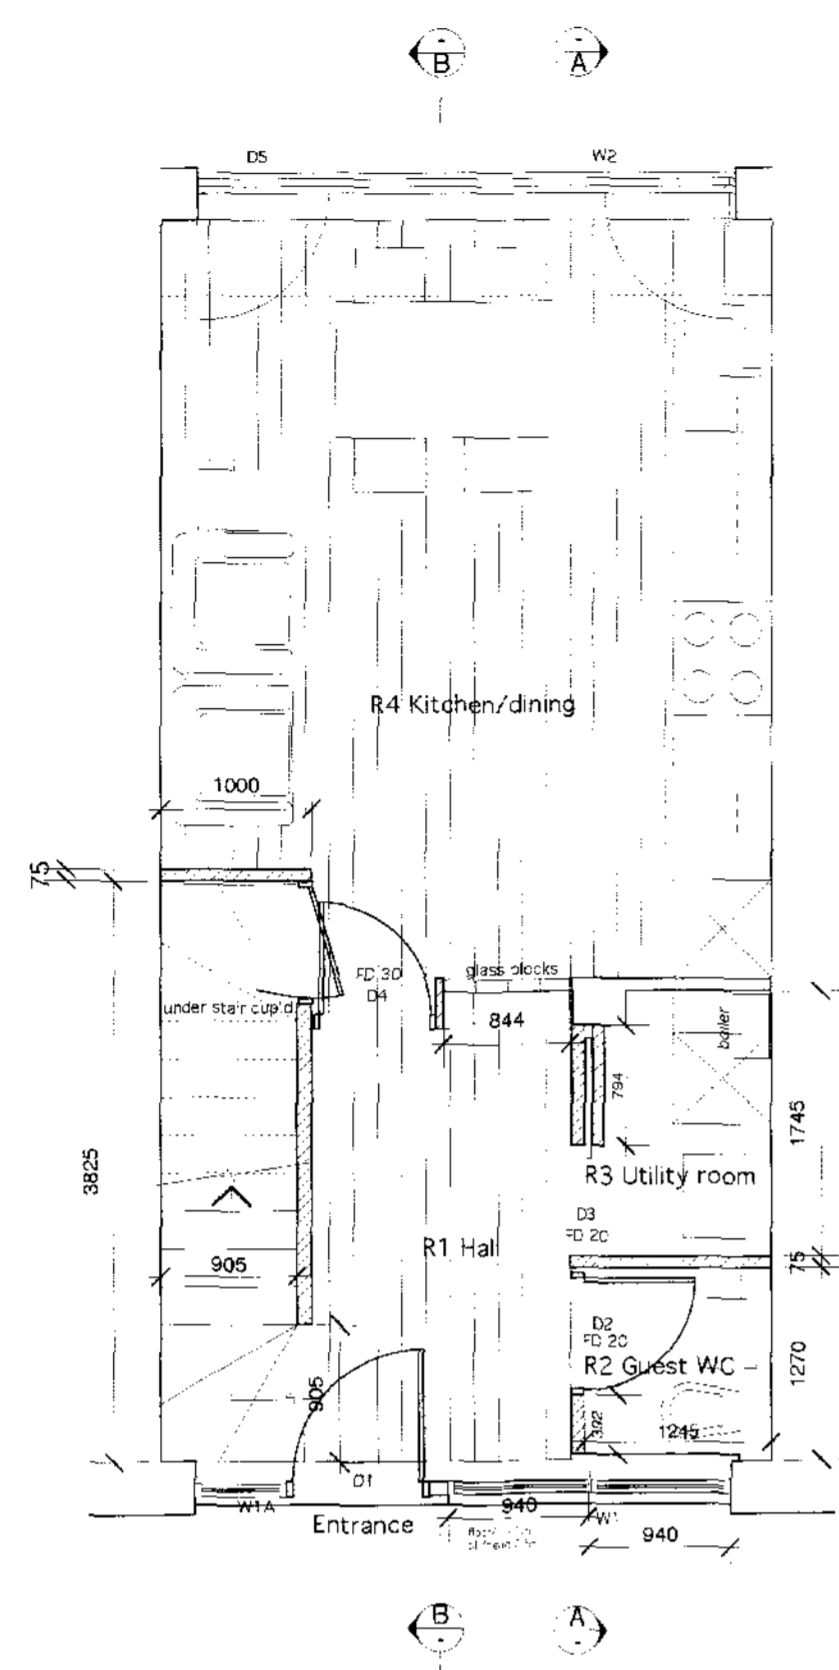


GROUND FLOOR PLAN

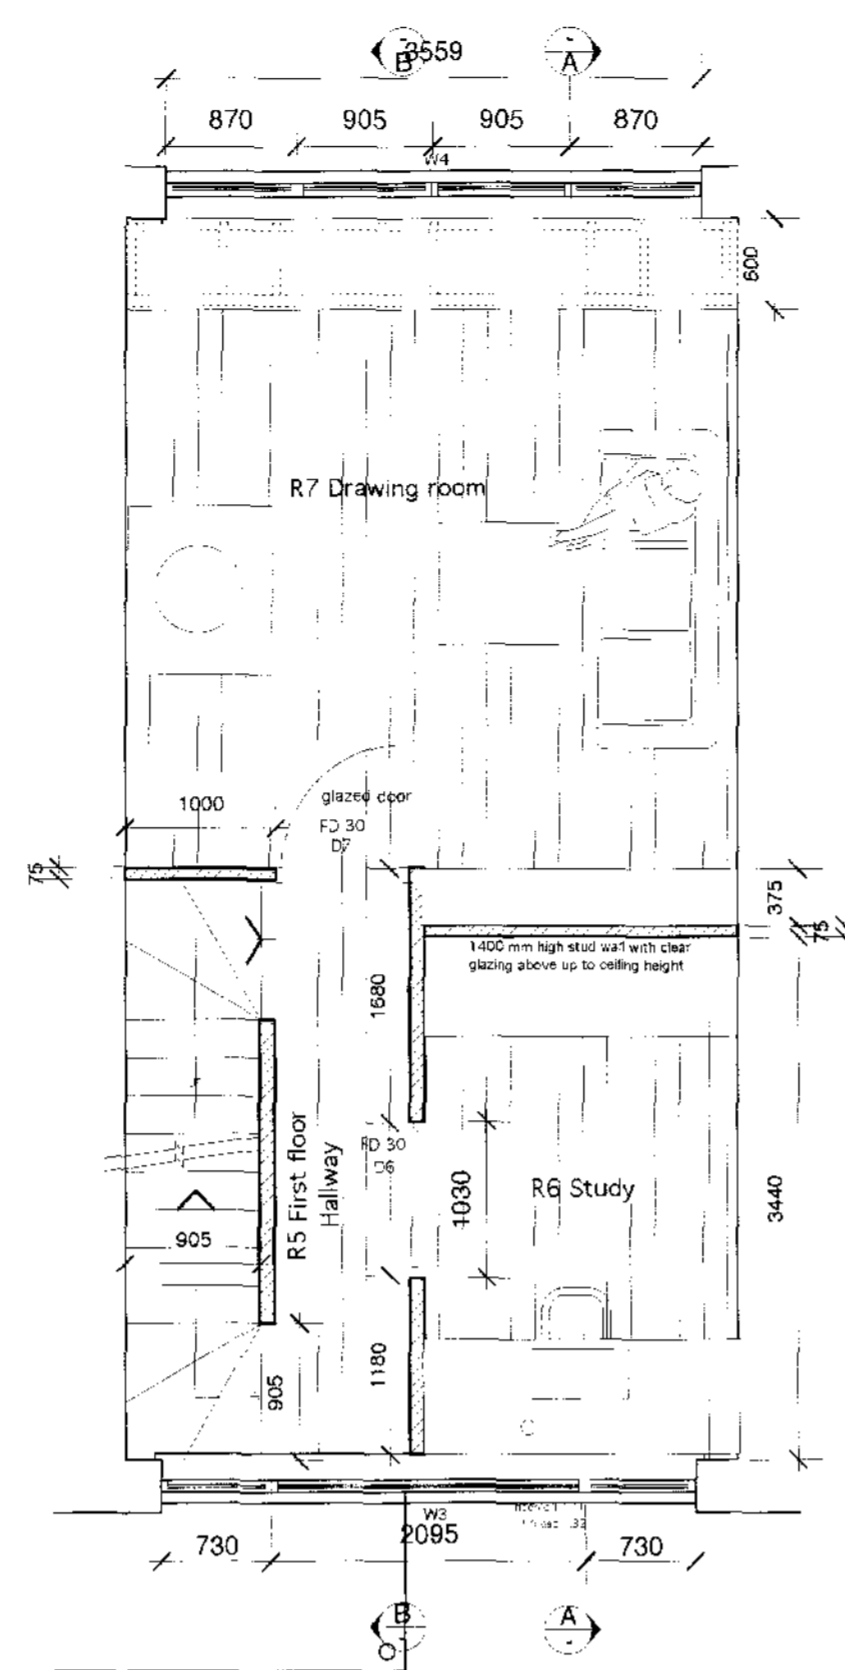



FIRST FLOOR PLAN

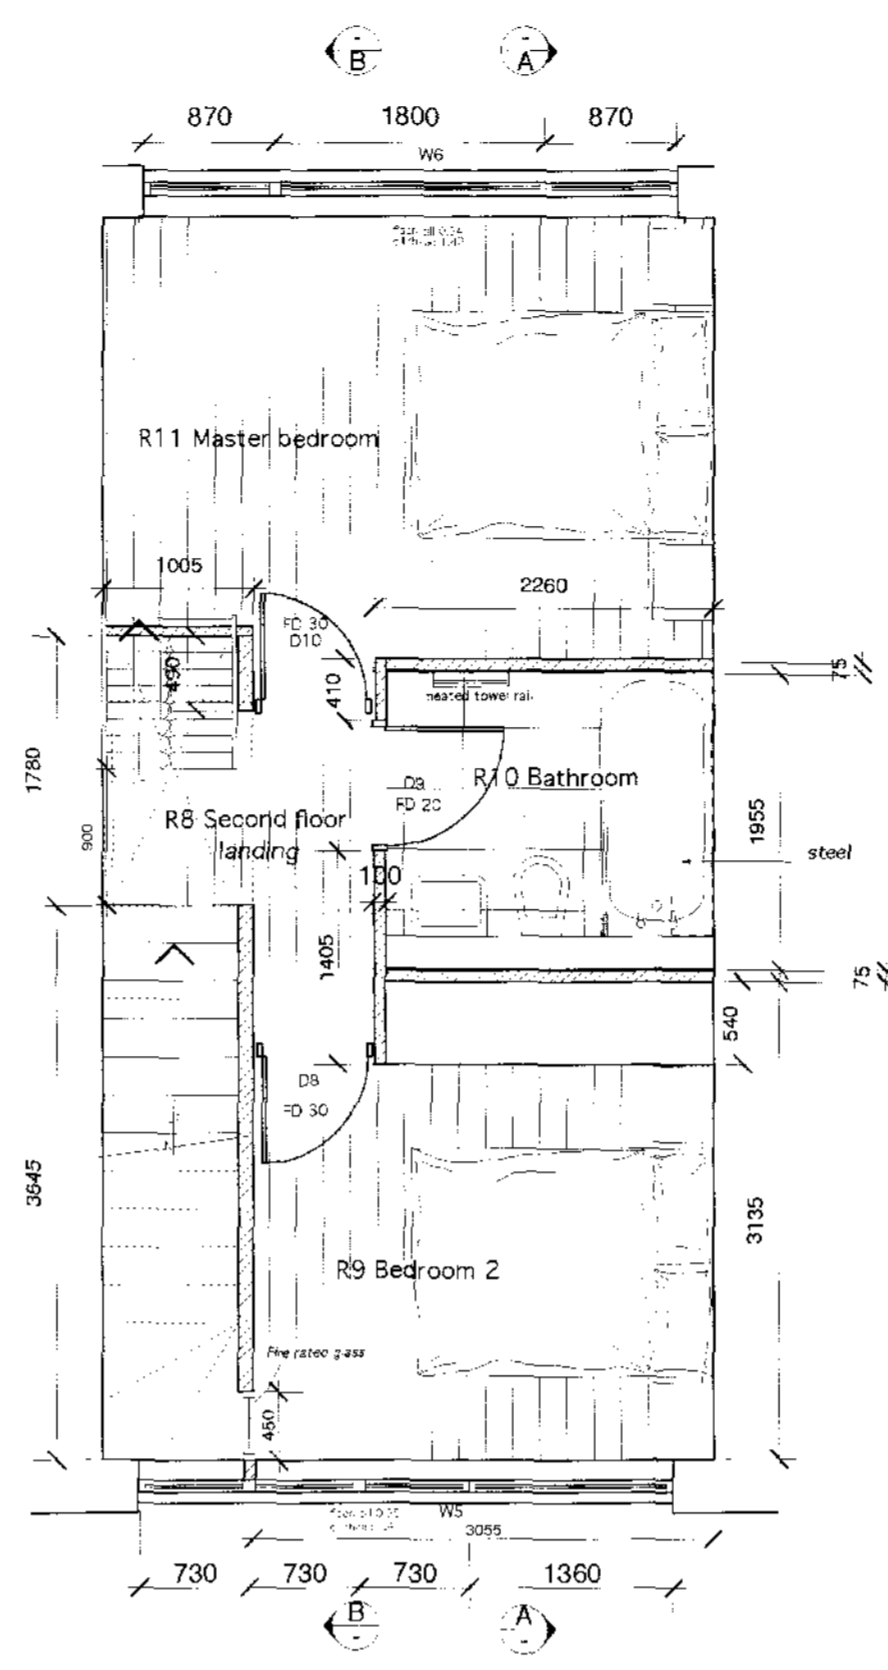

SECOND FLOOR PLAN

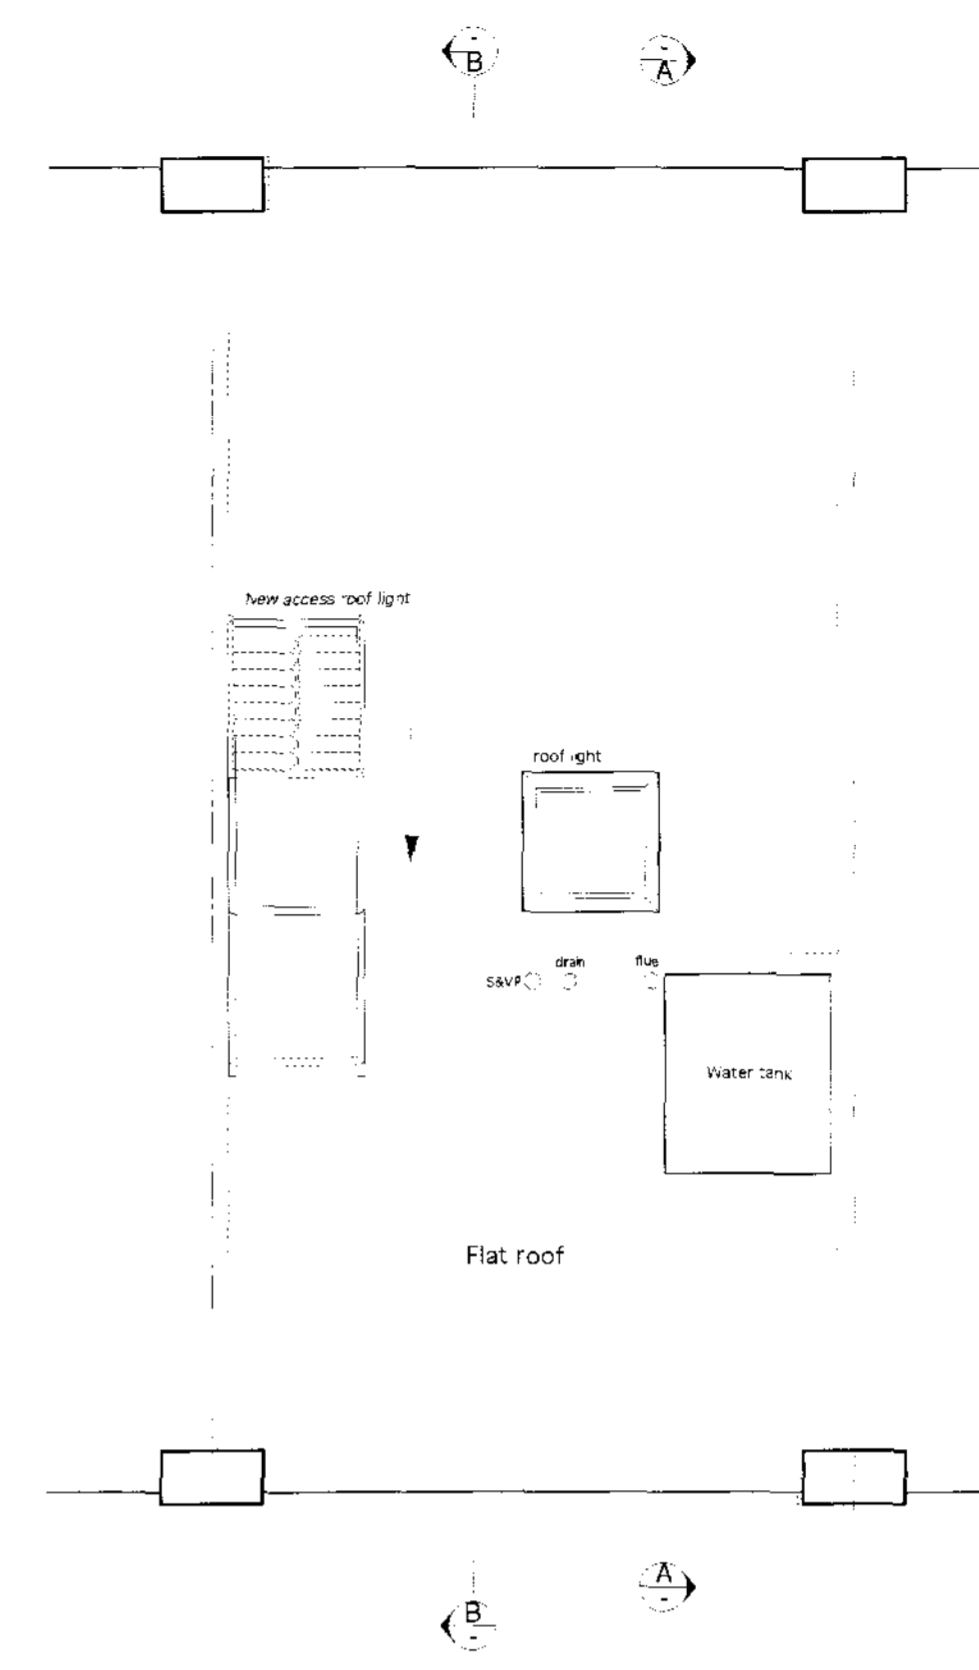

ROOF PLAN

 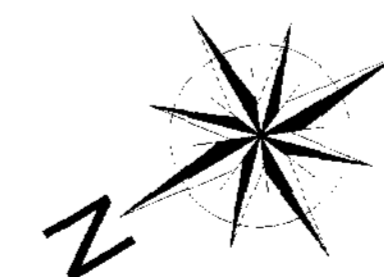

A Glazed sections to internal partitions 09.09.09  
 no revision date  
 dwg type GENERAL ARRANGEMENT  
 dwg status CONSTRUCTION  
**Sacks Maguire Architects**  
 Studio 4 2 Downshire Hill London NW3 1NR  
 Telephone 020 7431 0665 Fax 020 7431 4398  
 Project  
 T1 HIGHCROFT CROFTDOWN ROAD LONDON NW5 1EL  
 Title  
 PROPOSED FLOOR PLANS  
 Client  
 Sarah Vincent  
 scale 1:50 @ A1 drawn ET/DM date Feb 2009  
 job number drawing number revision  
 481 03 A