




1. This drawing must not be scaled
2. The contractor is to check all dimensions on site

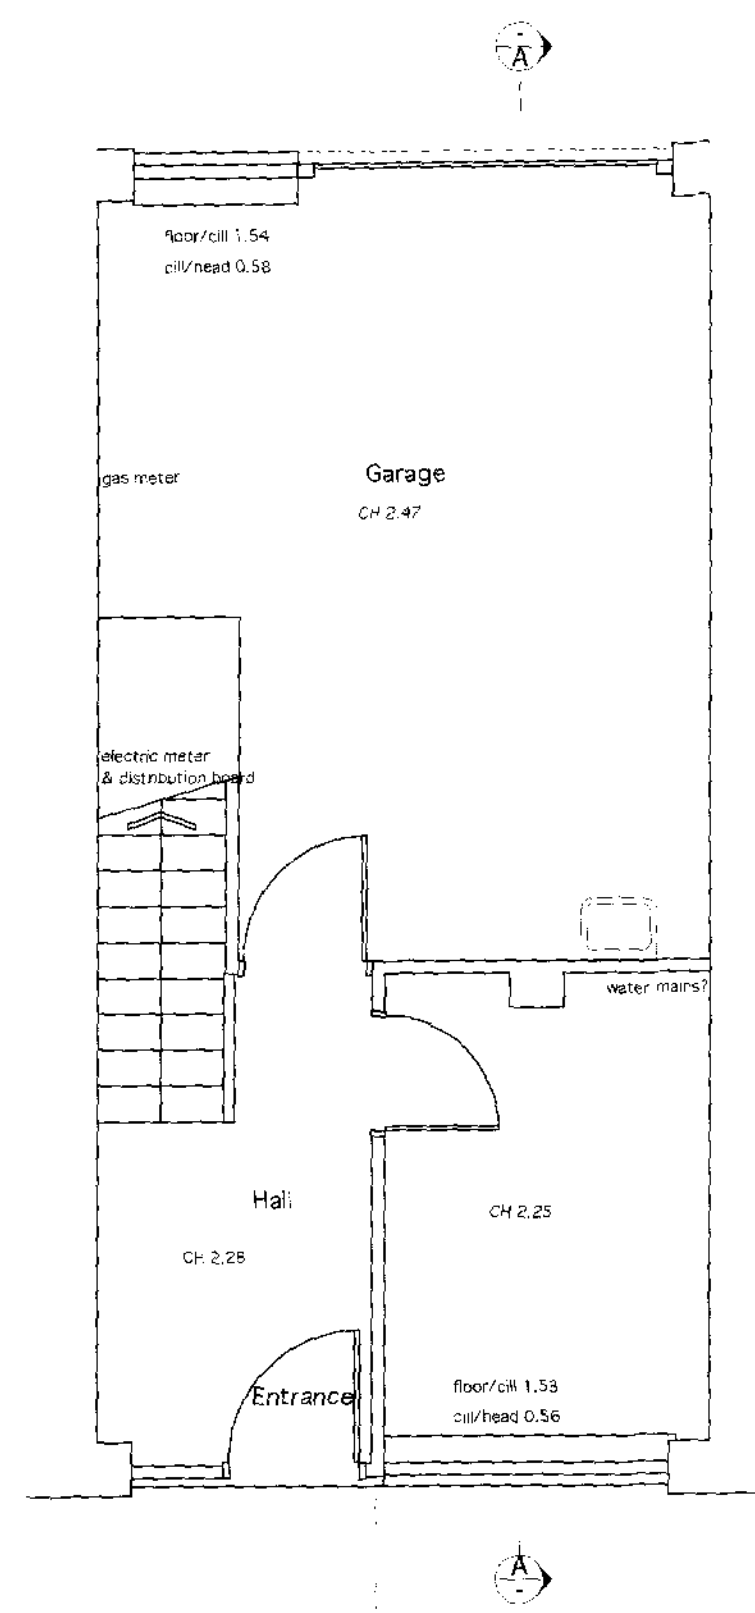


GROUND FLOOR PLAN

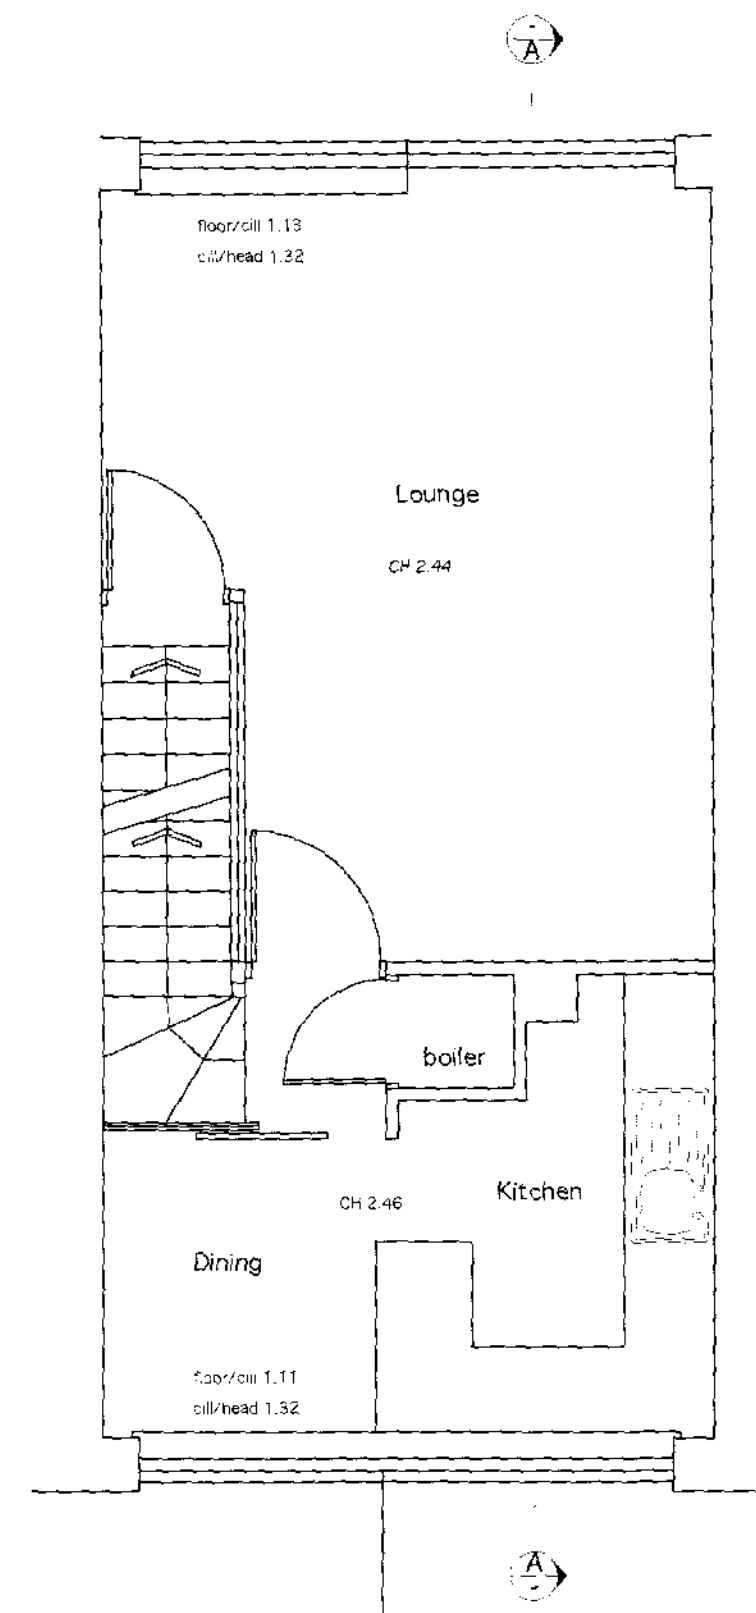



FIRST FLOOR PLAN

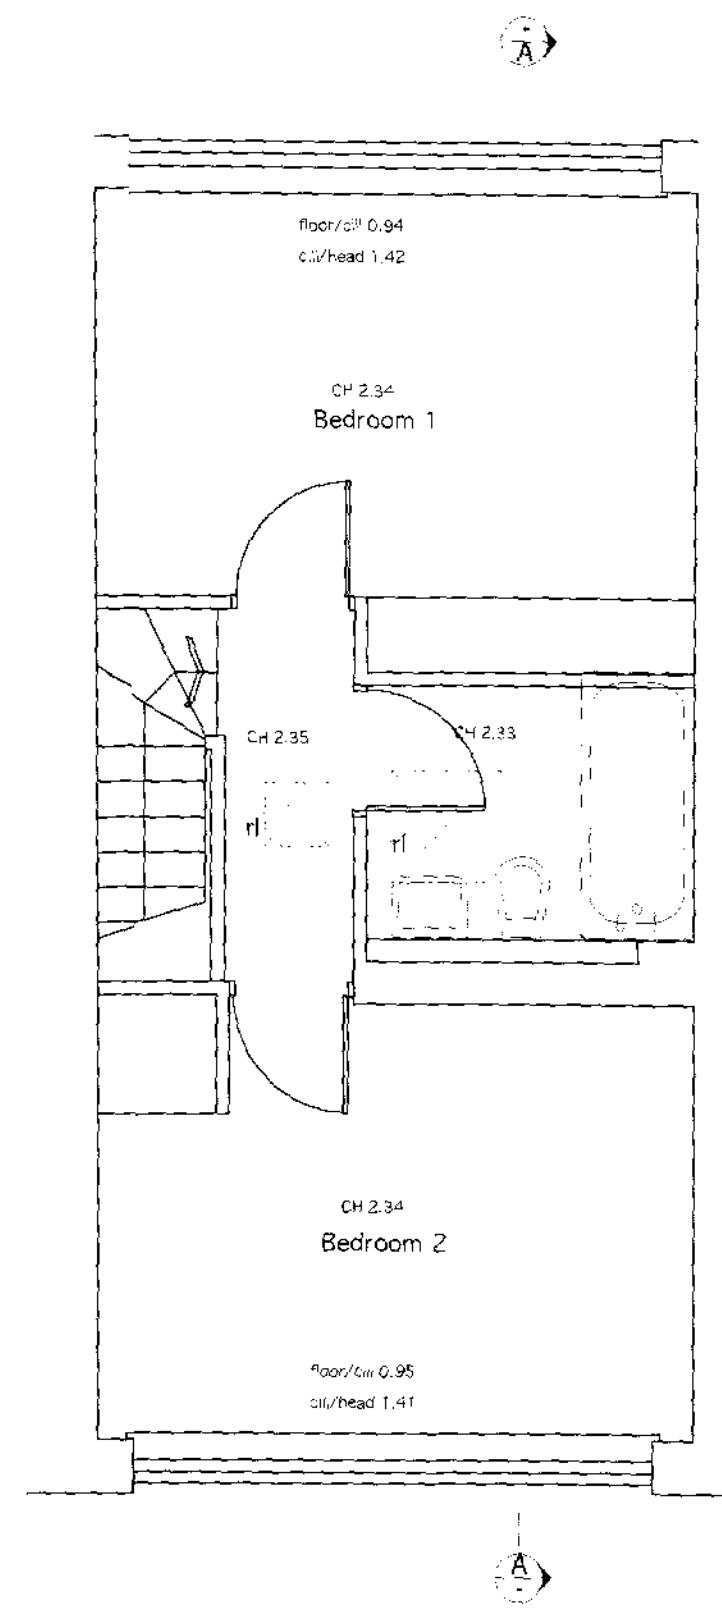

SECOND FLOOR PLAN

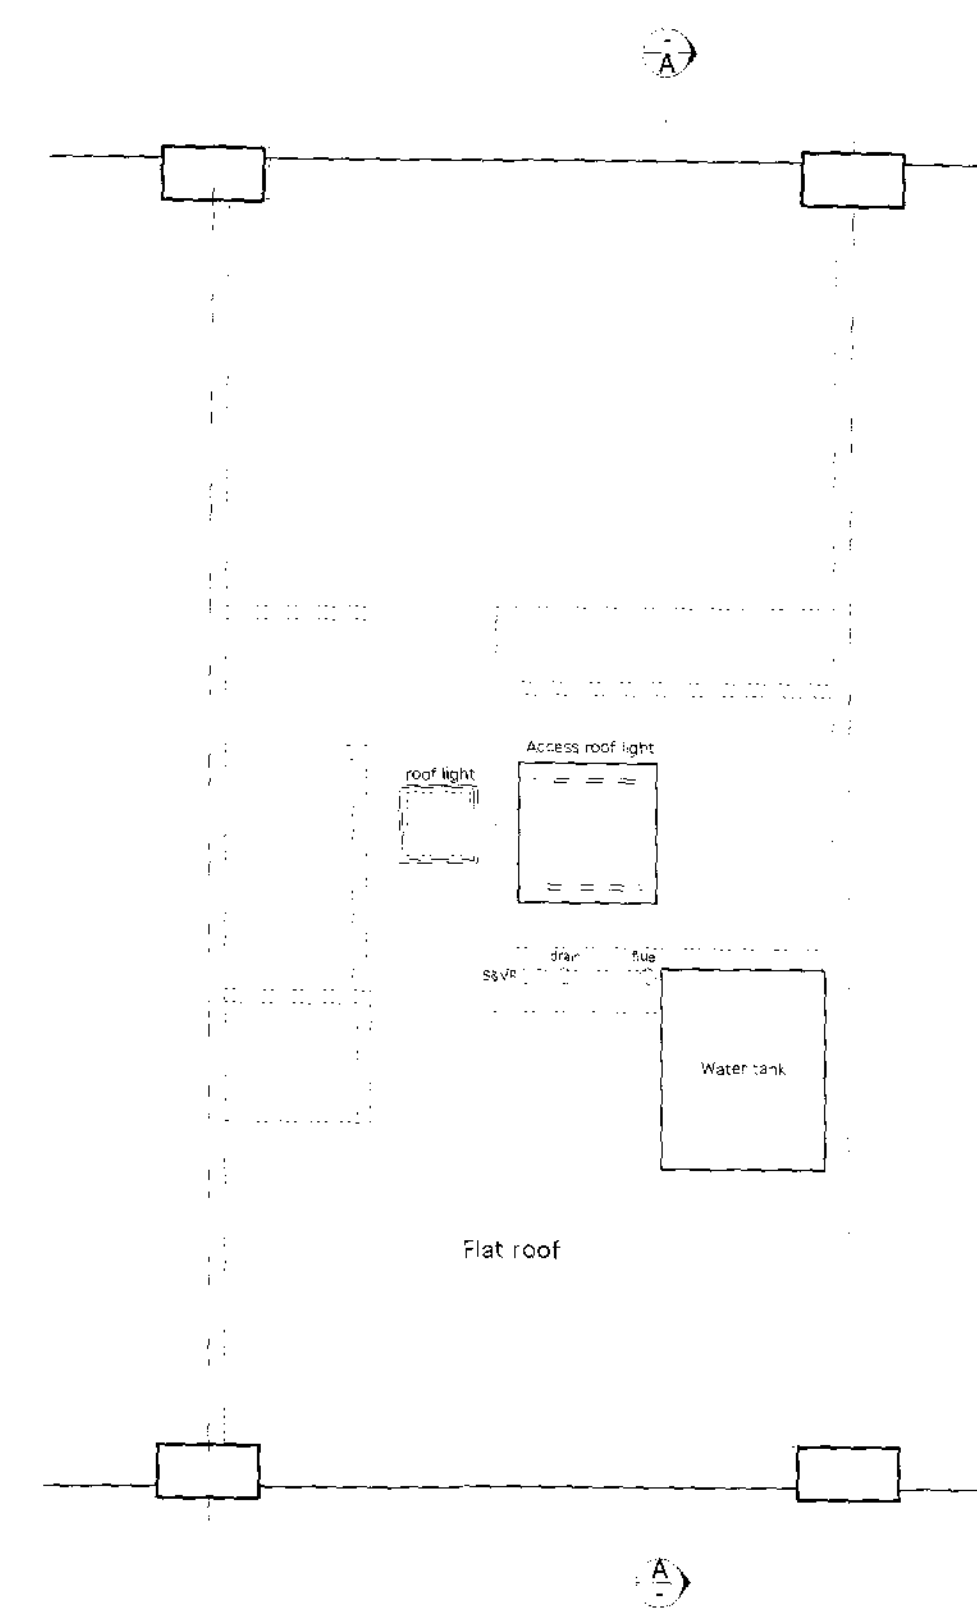

ROOF PLAN

 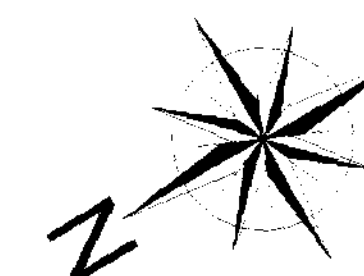

no.	revision	date
dwg type	GENERAL ARRANGEMENT	
dwg status	CONSTRUCTION	
<b>Sacks Maguire Architects</b> Studio 4 2 Downshire hill London NW3 1NR Telephone 020 7431 0885 Fax 020 7431 4398		
Project		
11 HIGHCROFT CROFTDOWN ROAD LONDON NWS 1EL		
Title		
EXISTING FLOOR PLANS		
Client		
Sarah Vincent		
scale	1:50 @ A1	drawn ET/DM
job number	481	drawing number
date	Feb 2009	revision
	01	-