



7 PROPOSED GROUND FLOOR  
41 Scale: 1:100 @ A3  
CAD REFNO/CAD/preliminary floor plans

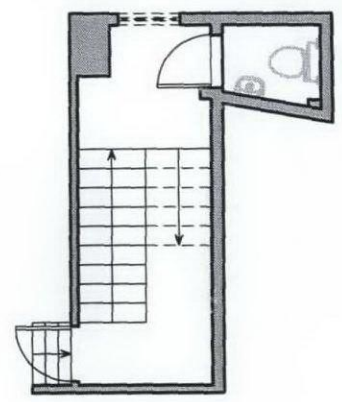

8 PROPOSED INTERMEDIATE LANDING  
41 Scale: 1:100 @ A3  
CAD REFNO/CAD/preliminary floor plans

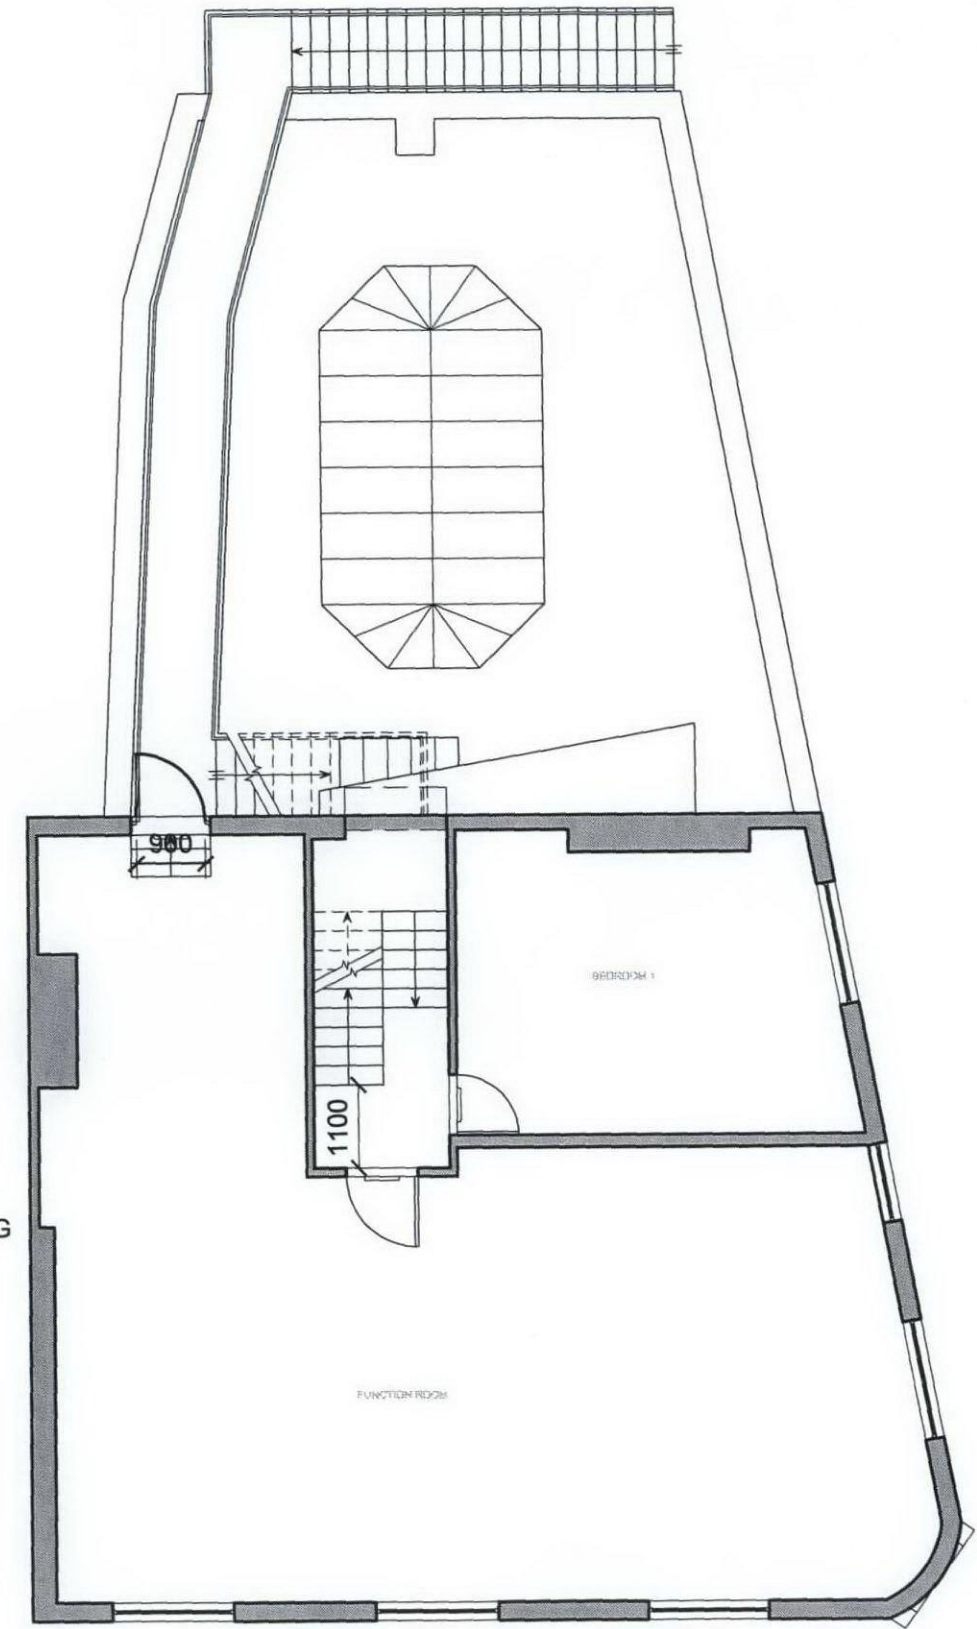

9 PROPOSED FIRST FLOOR  
41 Scale: 1:100 @ A3  
CAD REFNO/CAD/preliminary floor plans

jgalvao  
architectural services

REV	DESCRIPTION	CHECK	DATE	APPD	DATE

CLIENT: Alexis Boyle  
PROJECT: 2 Queens Crescent, NW5

DWG TITLE: PROPOSED GROUND AND FIRST FLOORS					
DRAWN BY	DRW. CHK	DWG. SIZE	SCALE	DWG. NO.	REV.
J.G.		A3	1/100	41	*
DESIGN BY	DES. CHK	APPROVED	DATE	STATUS	
J.G.			01.09.2009	Preliminary	

The present document/blueprint and its content remain at all times the intellectual property of the issuer, and can not be used for any purpose without the specific and in writing instruction of the issuer.  
THIS DRAWING MUST NOT BE SCALED  
CONTRACTOR TO CHECK ALL DIMENSIONS ON SITE