


10 PROPOSED SECOND FLOOR  
 42 Scale: 1:100 @ A3  
CAS REBSC/CAB/preliminary floor plans

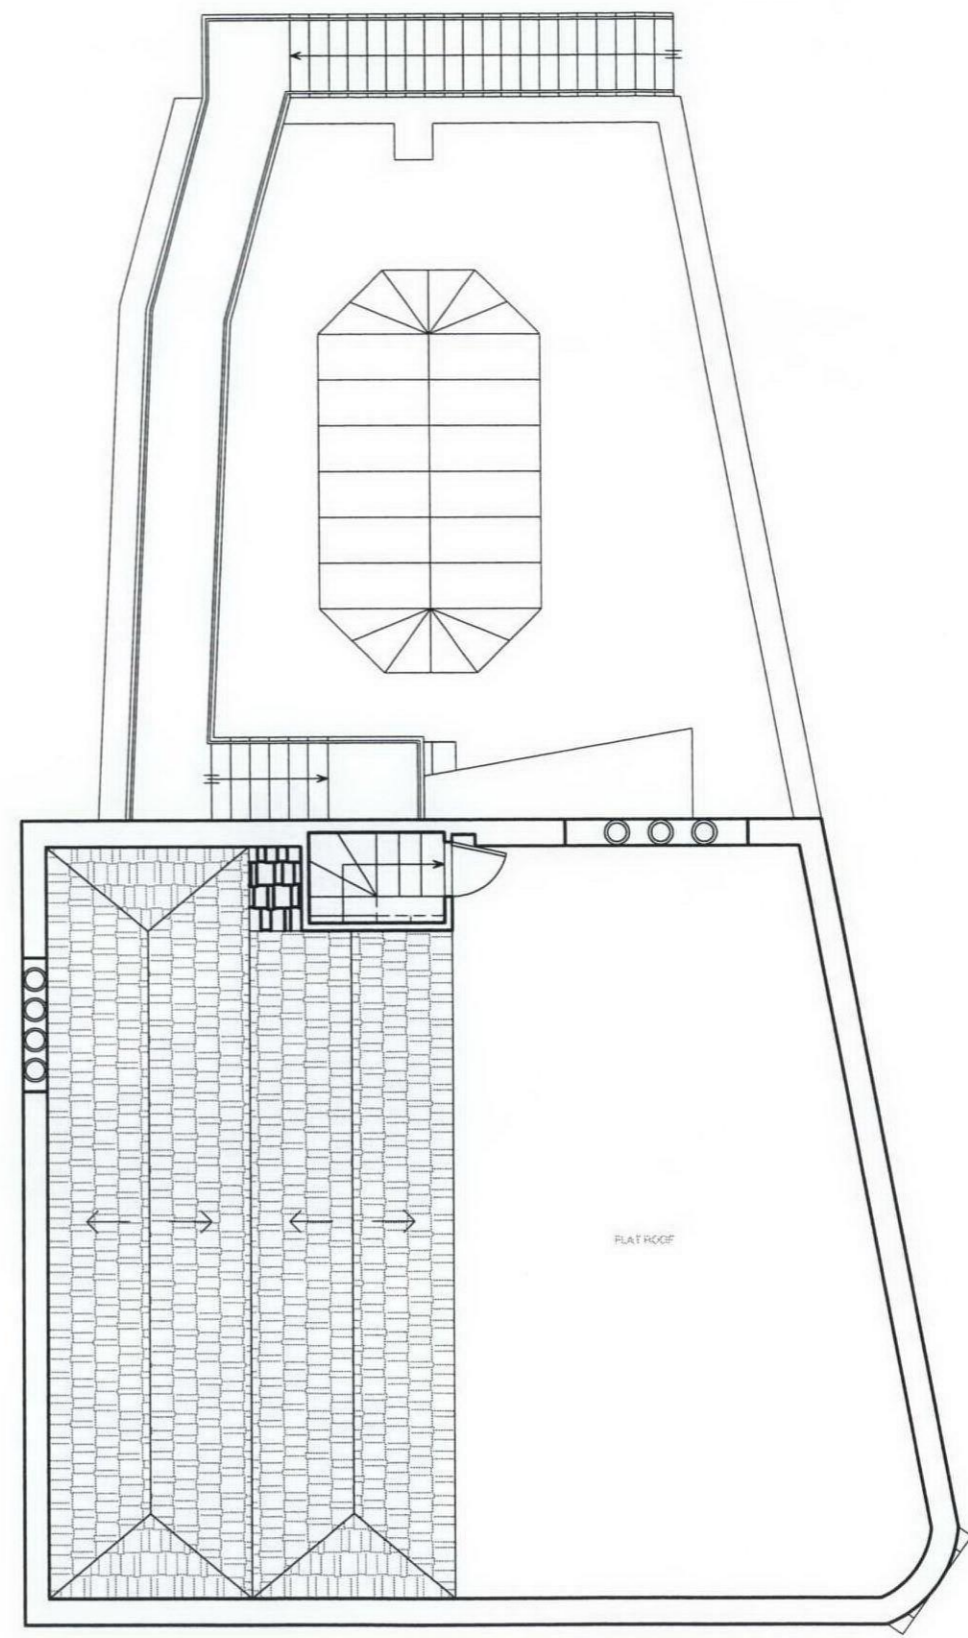

11 PROPOSED ROOF LEVEL  
 42 Scale: 1:100 @ A3  
CAS REBSC/CAB/preliminary floor plans

**jgalvao**  
 architectural services

REV	DESCRIPTION	CHECK	DATE	APPD	DATE

CLIENT: **Alexis Boyle**

PROJECT: 2 Queens Crescent, NW5

DWG TITLE: PROPOSED SECOND FLOOR AND ROOF LEVEL					
DRAWN BY	DRW. CHK	DWG. SIZE	SCALE	DWG. NO.	REV.
J.G.		A3	1/100	42	
DESIGN BY	DES. CHK	APPROVED	DATE	STATUS	
J.G.			01.09.2009	Preliminary	

The present document /blueprint and its content remain at all times the intellectual property of the issuer, and can not be used for any purpose without the specific and in writing instruction of the issuer.

**THIS DRAWING MUST NOT BE SCALED**  
 CONTRACTOR TO CHECK ALL DIMENSIONS ON SITE