



1 EXISTING GROUND FLOOR
01 Scale: 1:100 @ A3
CAB RET/BC/CAB/preliminary floor plans

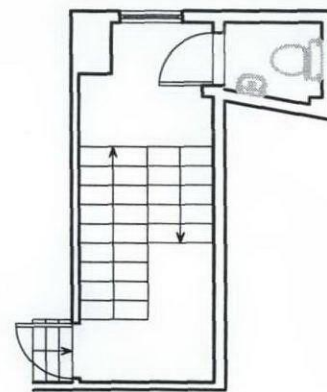

2 INTERMEDIATE LANDING
01 Scale: 1:50 @ A3
CAB RET/BC/CAB/preliminary floor plans

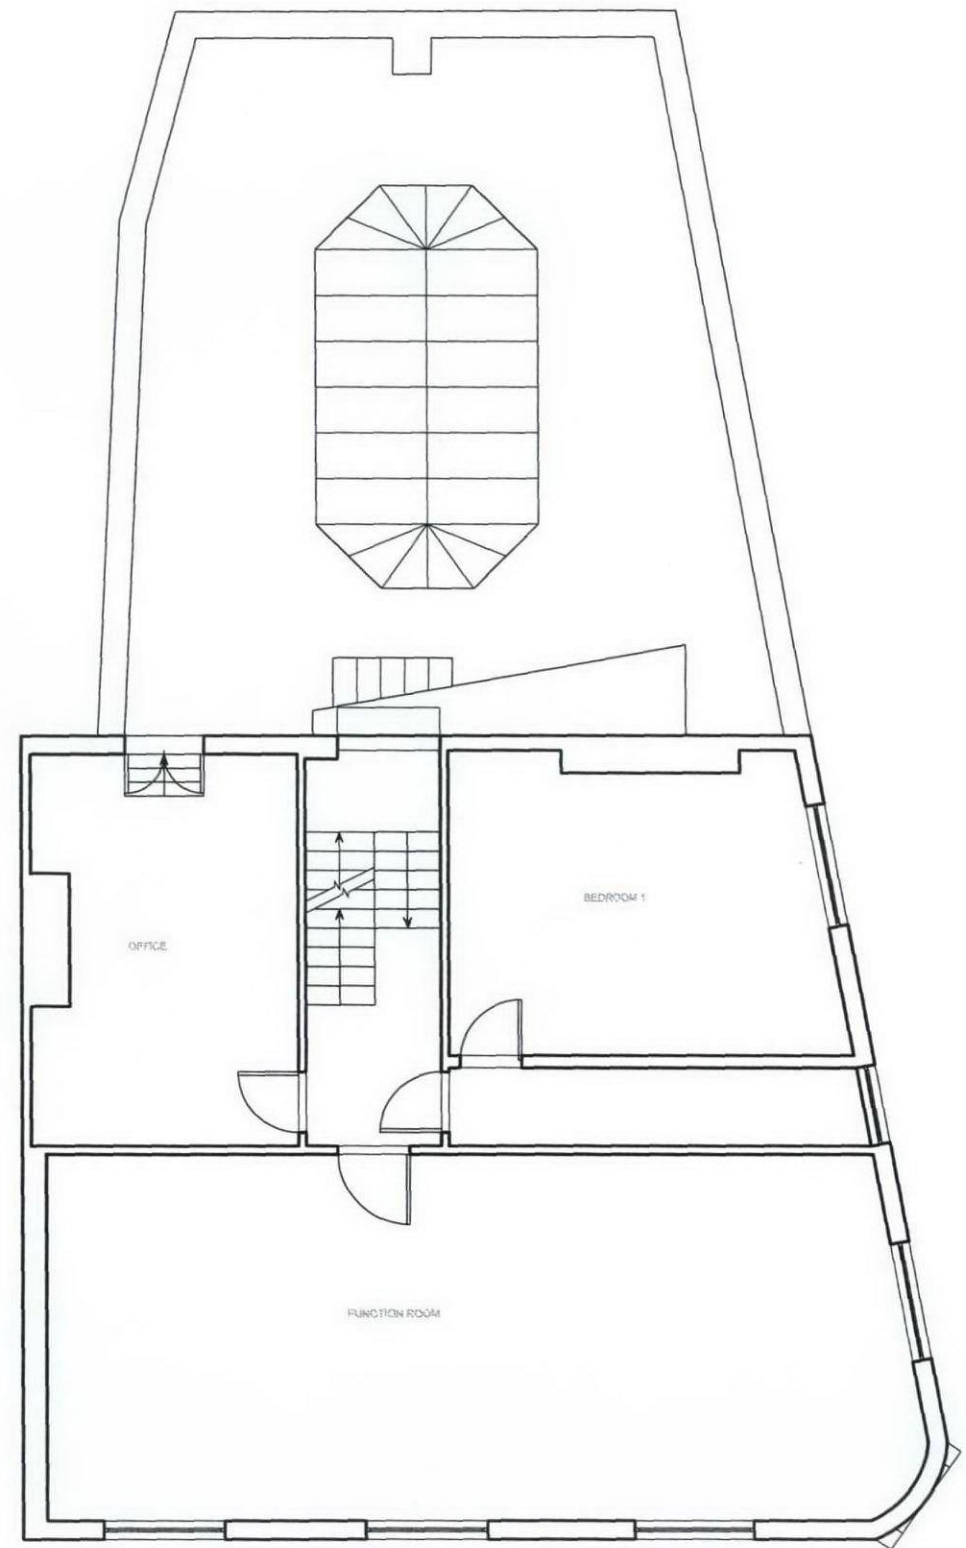

3 EXISTING FIRST FLOOR
01 Scale: 1:100 @ A3
CAB RET/BC/CAB/preliminary floor plans

jgalvao
architectural services

REV	DESCRIPTION	CHECK	DATE	APPD	DATE

CLIENT: Alexis Boyle
PROJECT: 2 Queens Crescent, NW5

DWG TITLE: EXISTING GROUND AND FIRST FLOOR					
DRAWN BY	DRW. CHK.	DWG. SIZE	SCALE	DWG. NO.	REV.
J.G.		A3	1/100	01	*
DESIGN BY	DES. CHK.	APPROVED	DATE	STATUS	
J.G.			01.09.2009	Preliminary	

The present document /blueprint and its content remain at all times the intellectual property of the issuer, and can not be used for any purpose without the specific and in writing instruction of the issuer.
THIS DRAWING MUST NOT BE SCALED
CONTRACTOR TO CHECK ALL DIMENSIONS ON SITE