


Site Address:-
 23 - 24 Russell Square,
 London,
 WC1B 5EA

© Copyright.
 Do not scale this drawing.
 Check all dimensions and levels on site. Only to be used on the site for which designed. The electronic transmission of designs/information contained in this drawing is carried out entirely at the User's risk and Kendall Kingscott Ltd. will have no liability for any errors or inaccuracies arising therefrom. The production of amended or updated information from the said designs/information by the User is entirely the responsibility of the User and Kendall Kingscott shall have no responsibility in respect thereof whatsoever.

Rev.	Date	Note

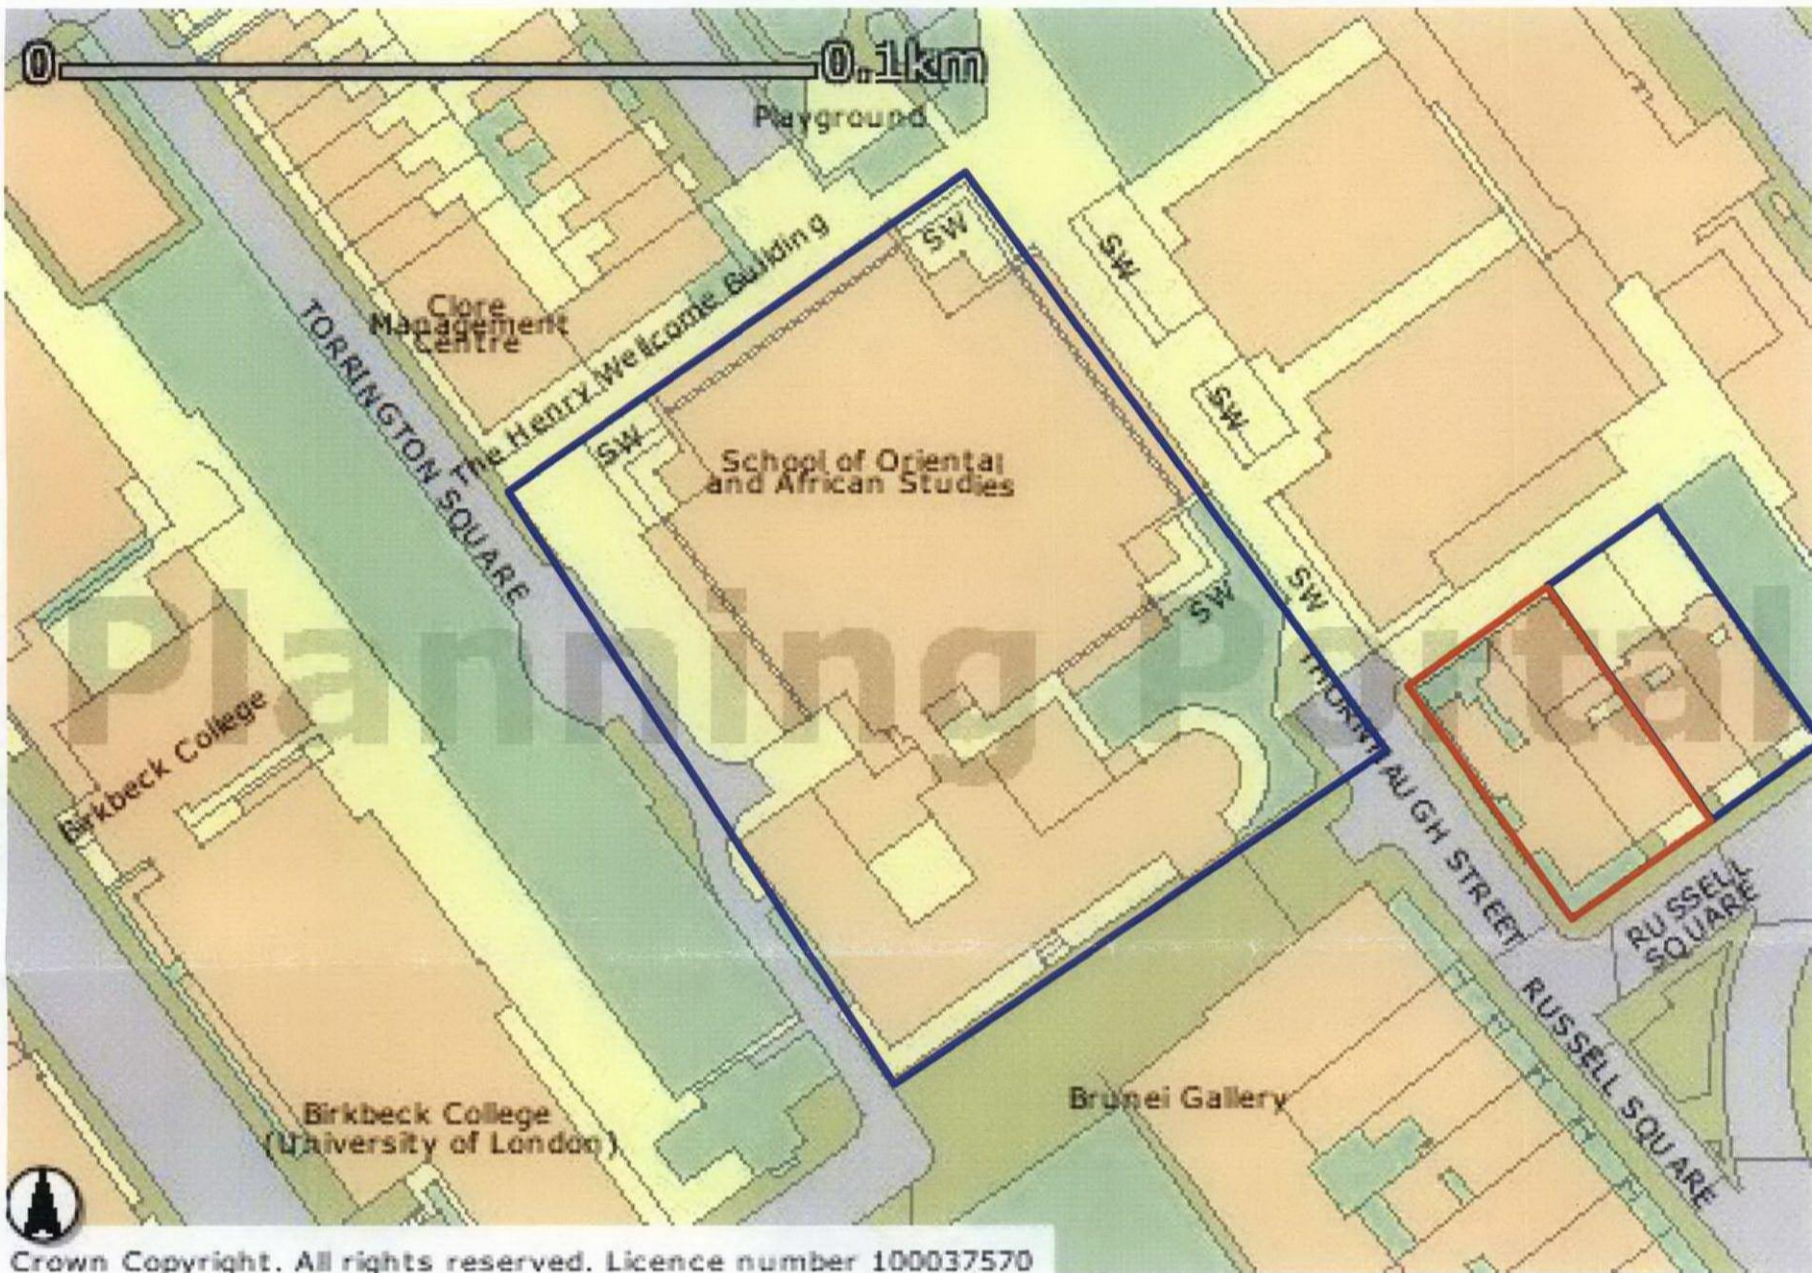

Crown Copyright. All rights reserved. Licence number 100037570

SCALE 1:1250



APPLICATION SITE
 (INCLUDING ALL GARDENS
 AND COMMUNAL AREAS)



ADJOINING LAND OWNED BY
 APPLICANT

RECEIVED
 10 SEP 2009

Kendall Kingscott

Chartered Architects
 Chartered Building Surveyors
 Project Managers
 CDM Coordinators

Rivendell Court
 174 Terrace Road
 Walton on Thames
 Surrey
 KT12 2ED

T 01932 222271
 F 01932 243247

www.kendallkingscott.co.uk



Project

Philips Buildings

Toilet Refurbishment

Client

SOAS

Drawing Title

Site Plan

CAD Ref:1

Status

080225 L(0)01

Scale **1:1250 @ A4** Drawn **SL**
 Date **Mar 2009** Checked **GC**