


revision	date	author	revision notes
B	10.09.09	AWG	Door type references added

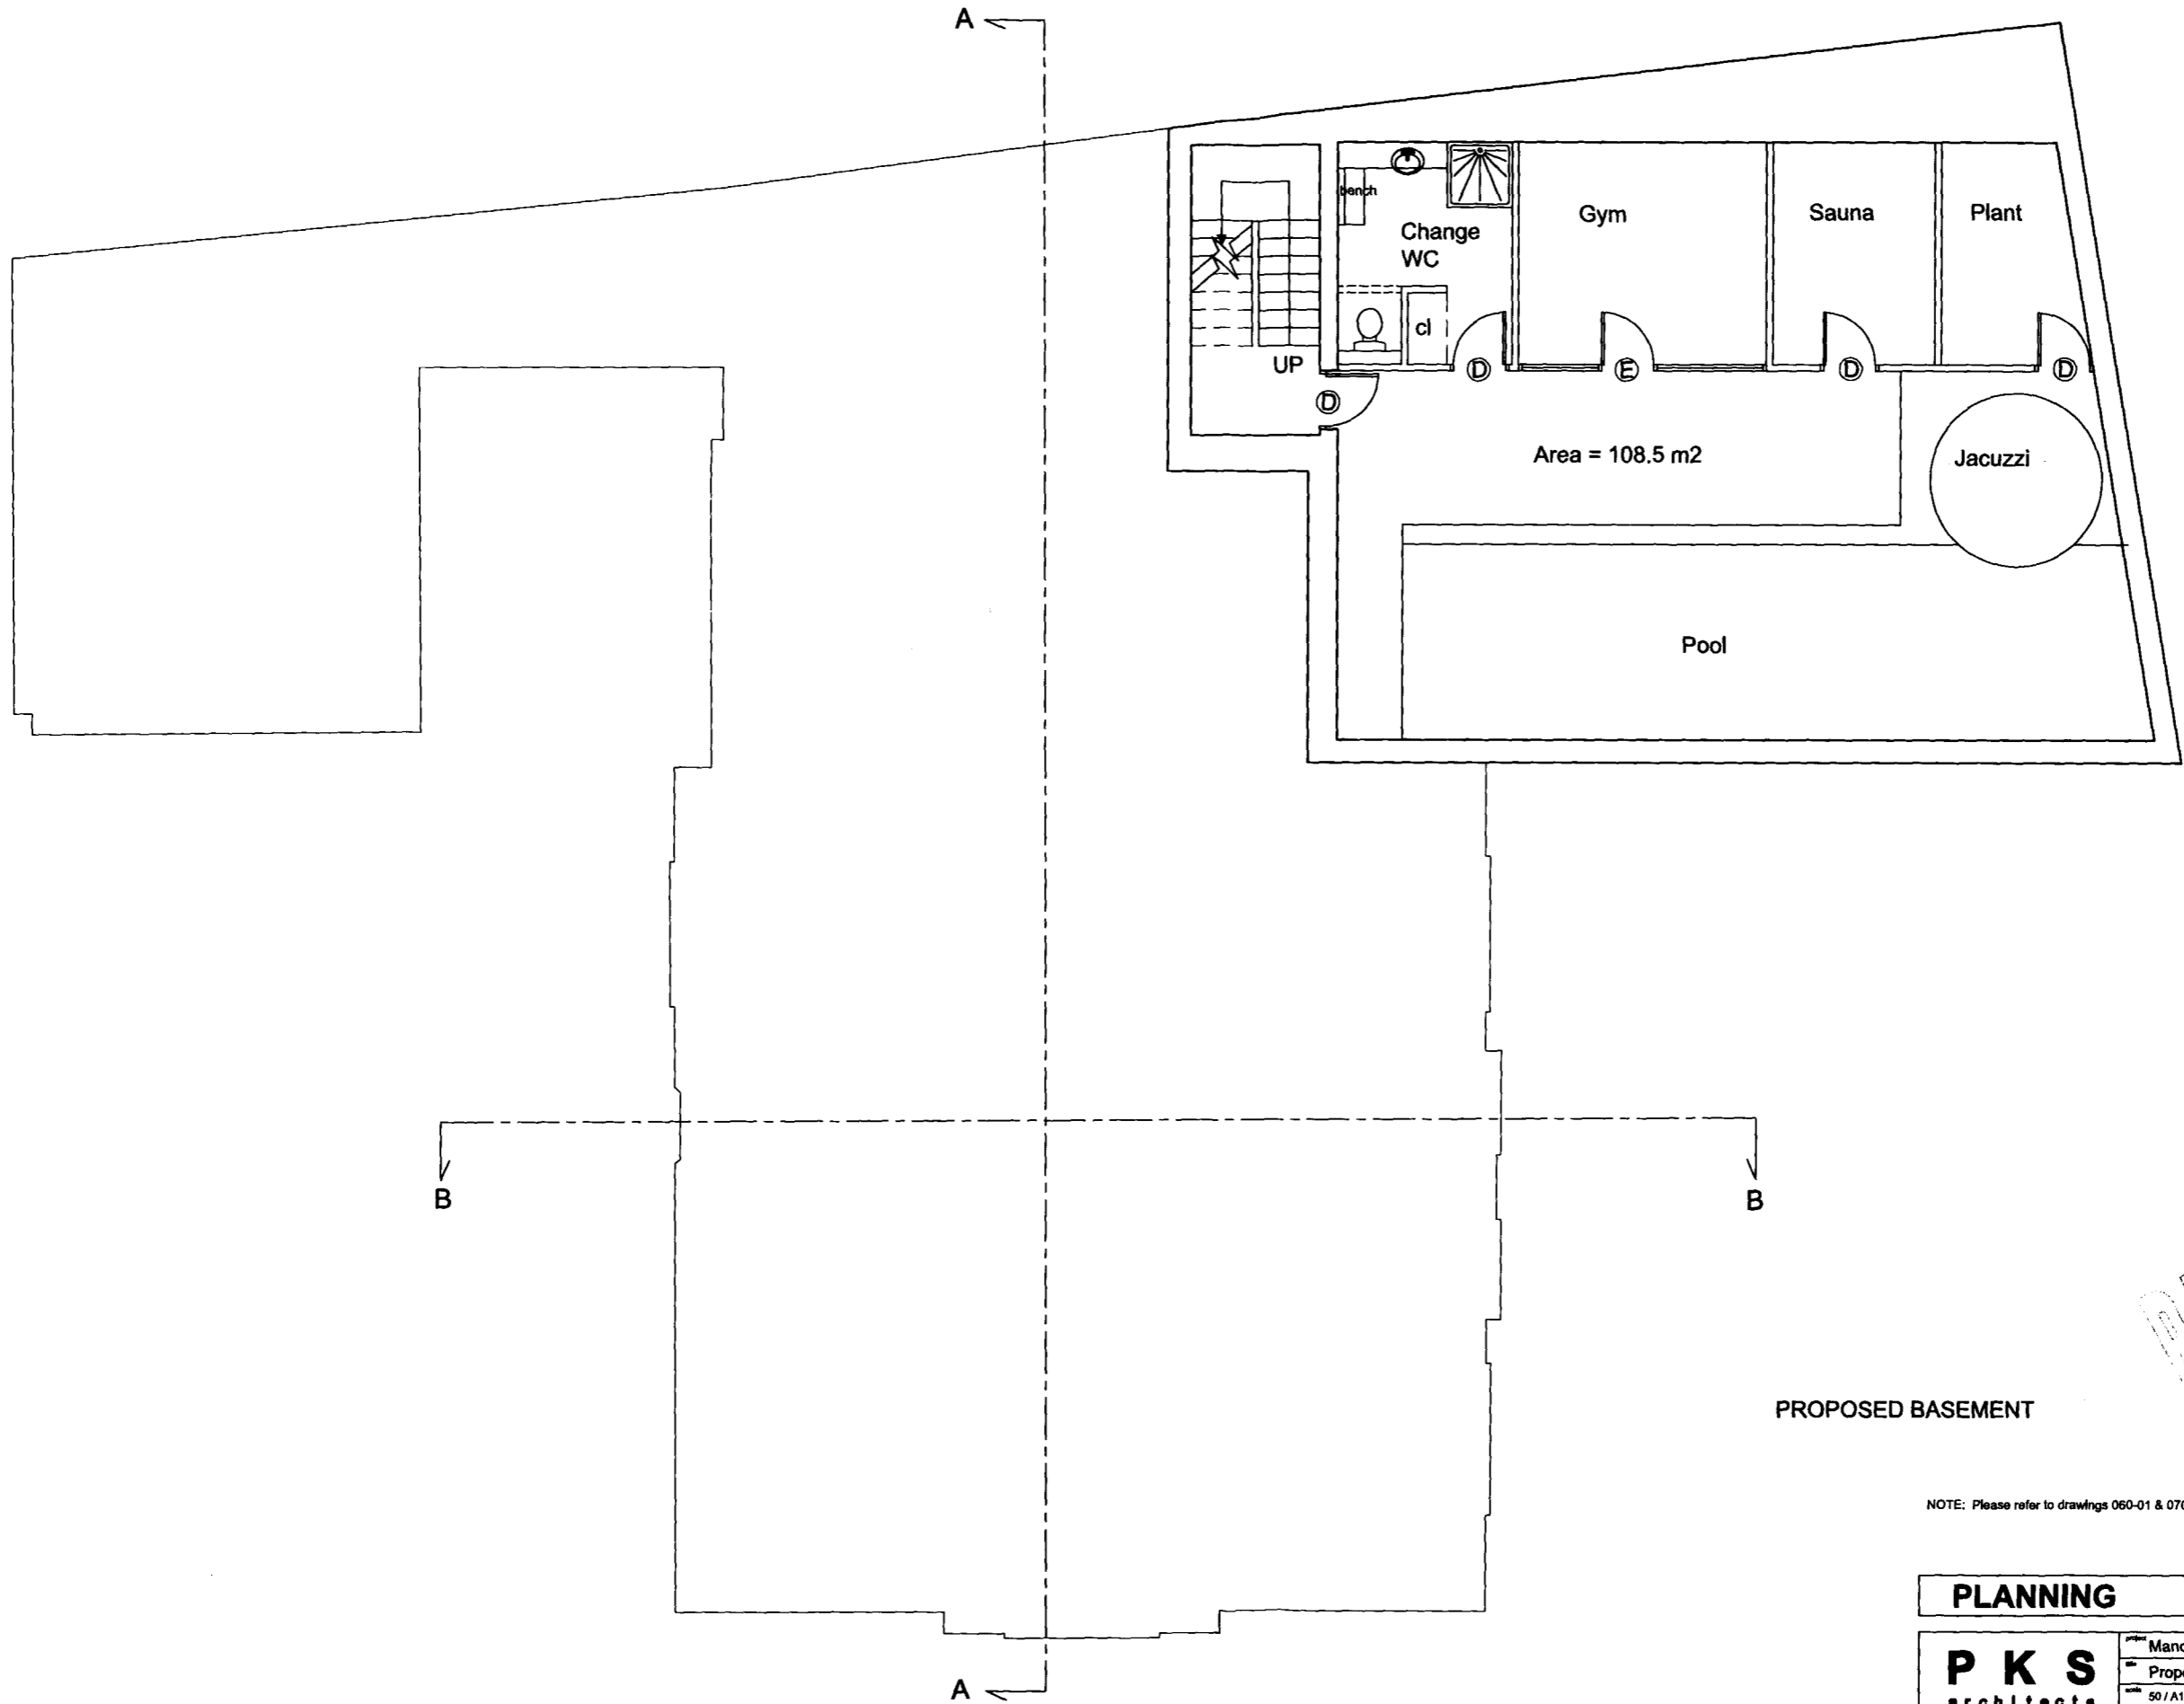


RECEIVED
 10/10/09

PROPOSED BASEMENT

NOTE: Please refer to drawings 060-01 & 070-01 for door types and internal elevations.

PLANNING

P K S architects	Manor Farm, Hampstead, London		
	Proposed Basement		
	scale 50 / A1	author DC	org no. 010-11
	date July 2009	job no. 717	rev. B

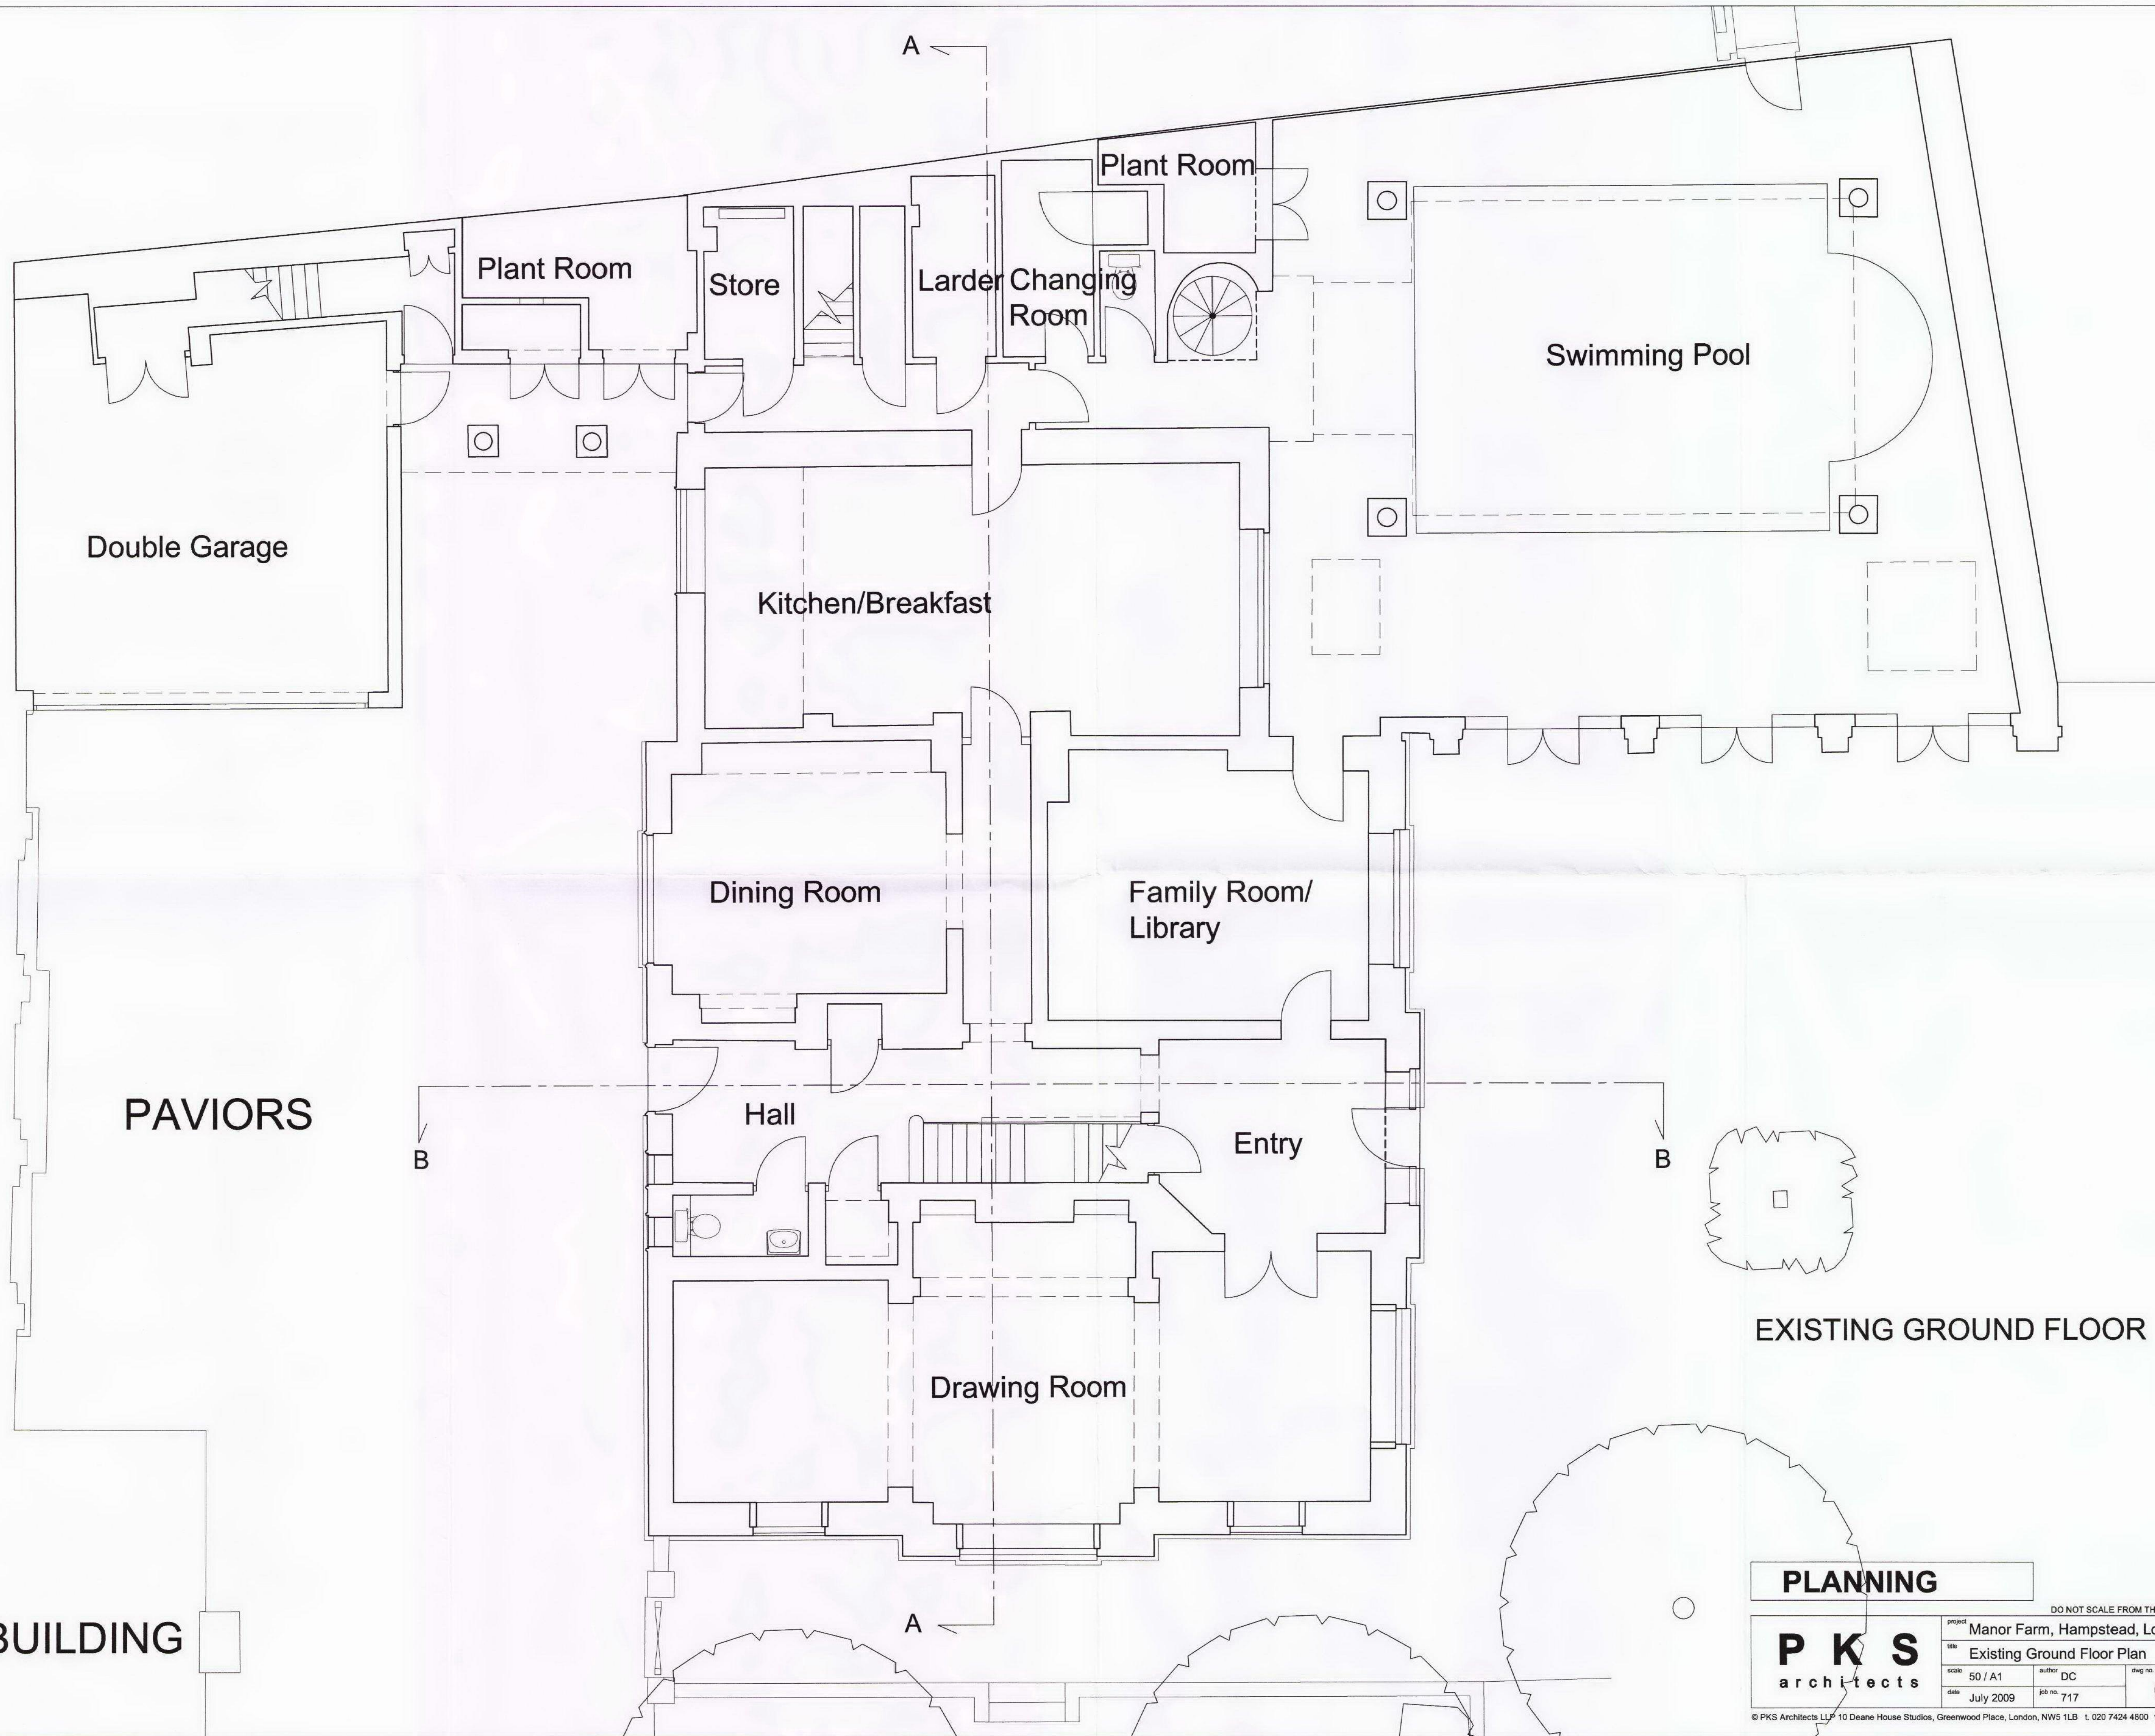

Double Garage

Plant Room

Store

Larder Changing Room

Plant Room

Swimming Pool

Kitchen/Breakfast

Dining Room

Family Room/
Library

PAVIORS

Hall

Entry

EXISTING GROUND FLOOR


Drawing Room

PLANNING

BUILDING

DO NOT SCALE FROM THIS DRAWING: Verify all dimensions on site

PKS architects	project	Manor Farm, Hampstead, London		
	site	Existing Ground Floor Plan		
	scale	50 / A1	author	DC
	date	July 2009	job no.	717
				010-03
				A

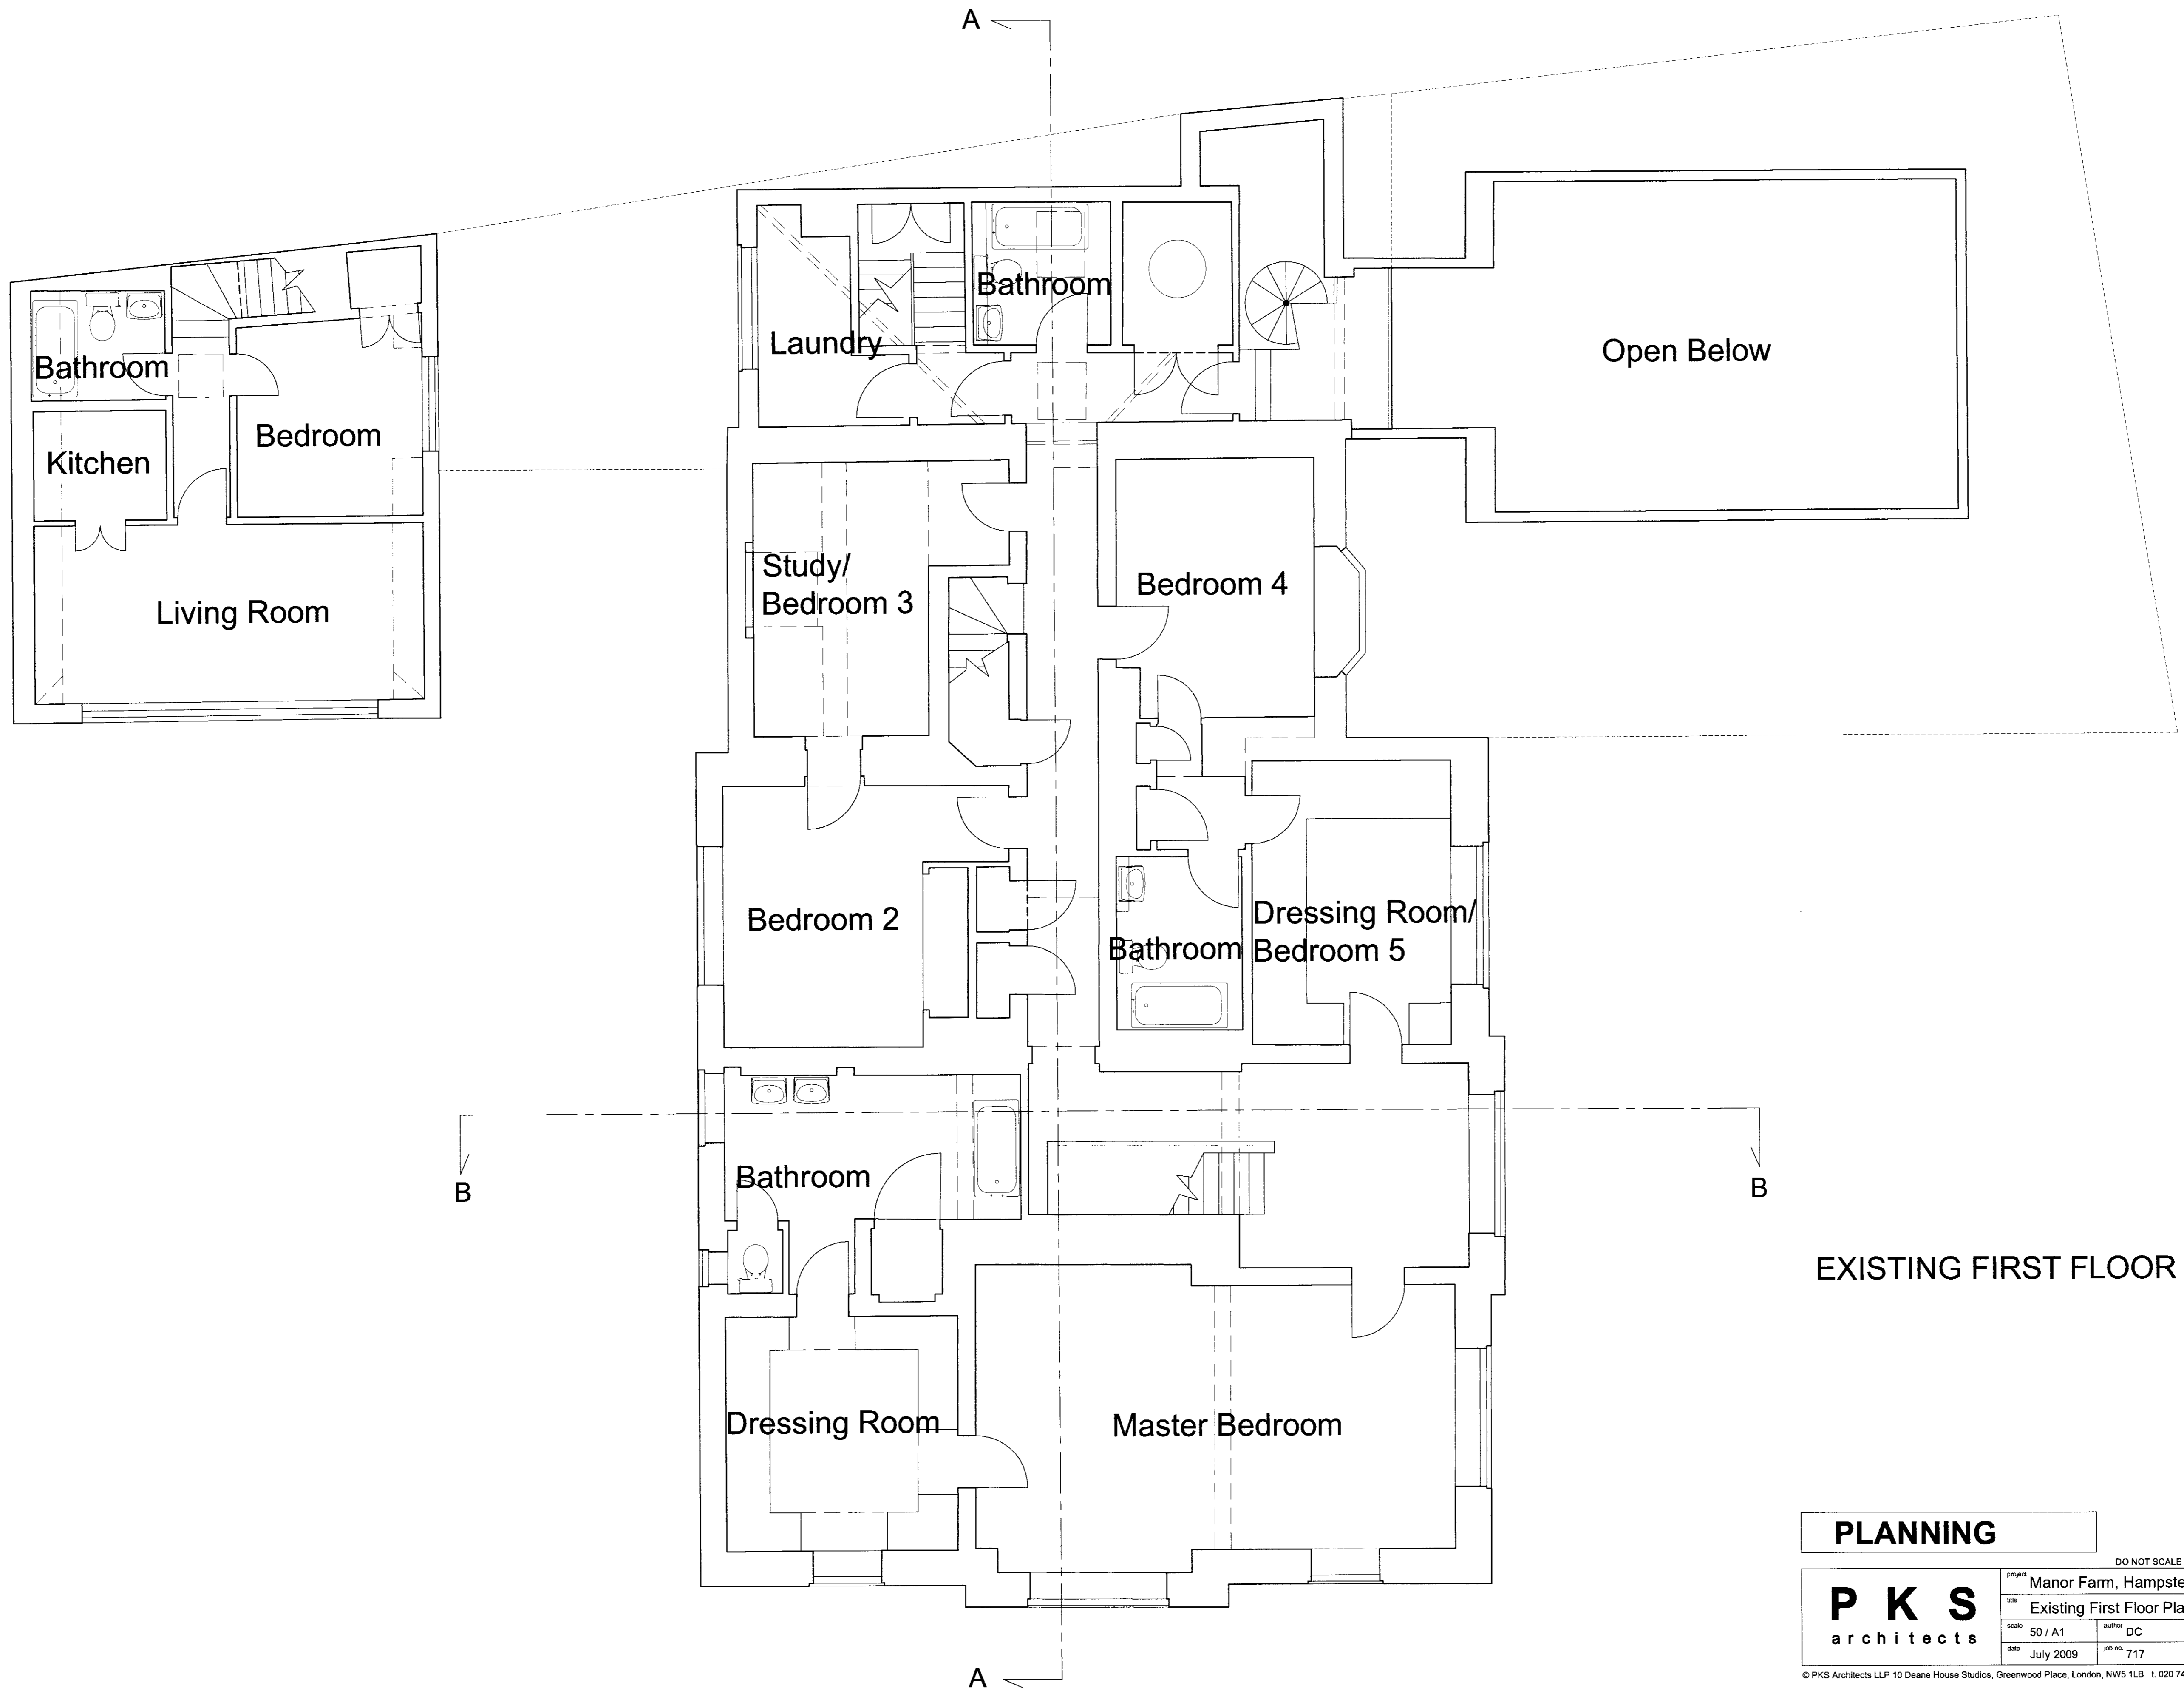


EXISTING FIRST FLOOR

PLANNING

PKS
architects

DO NOT SCALE FROM THIS DRAWING: Verify all dimensions on site

project	Manor Farm, Hampstead, London		
title	Existing First Floor Plan		
scale	50 / A1	author	DC
date	July 2009	job no.	717
		diag. no.	010-04
		rev.	A

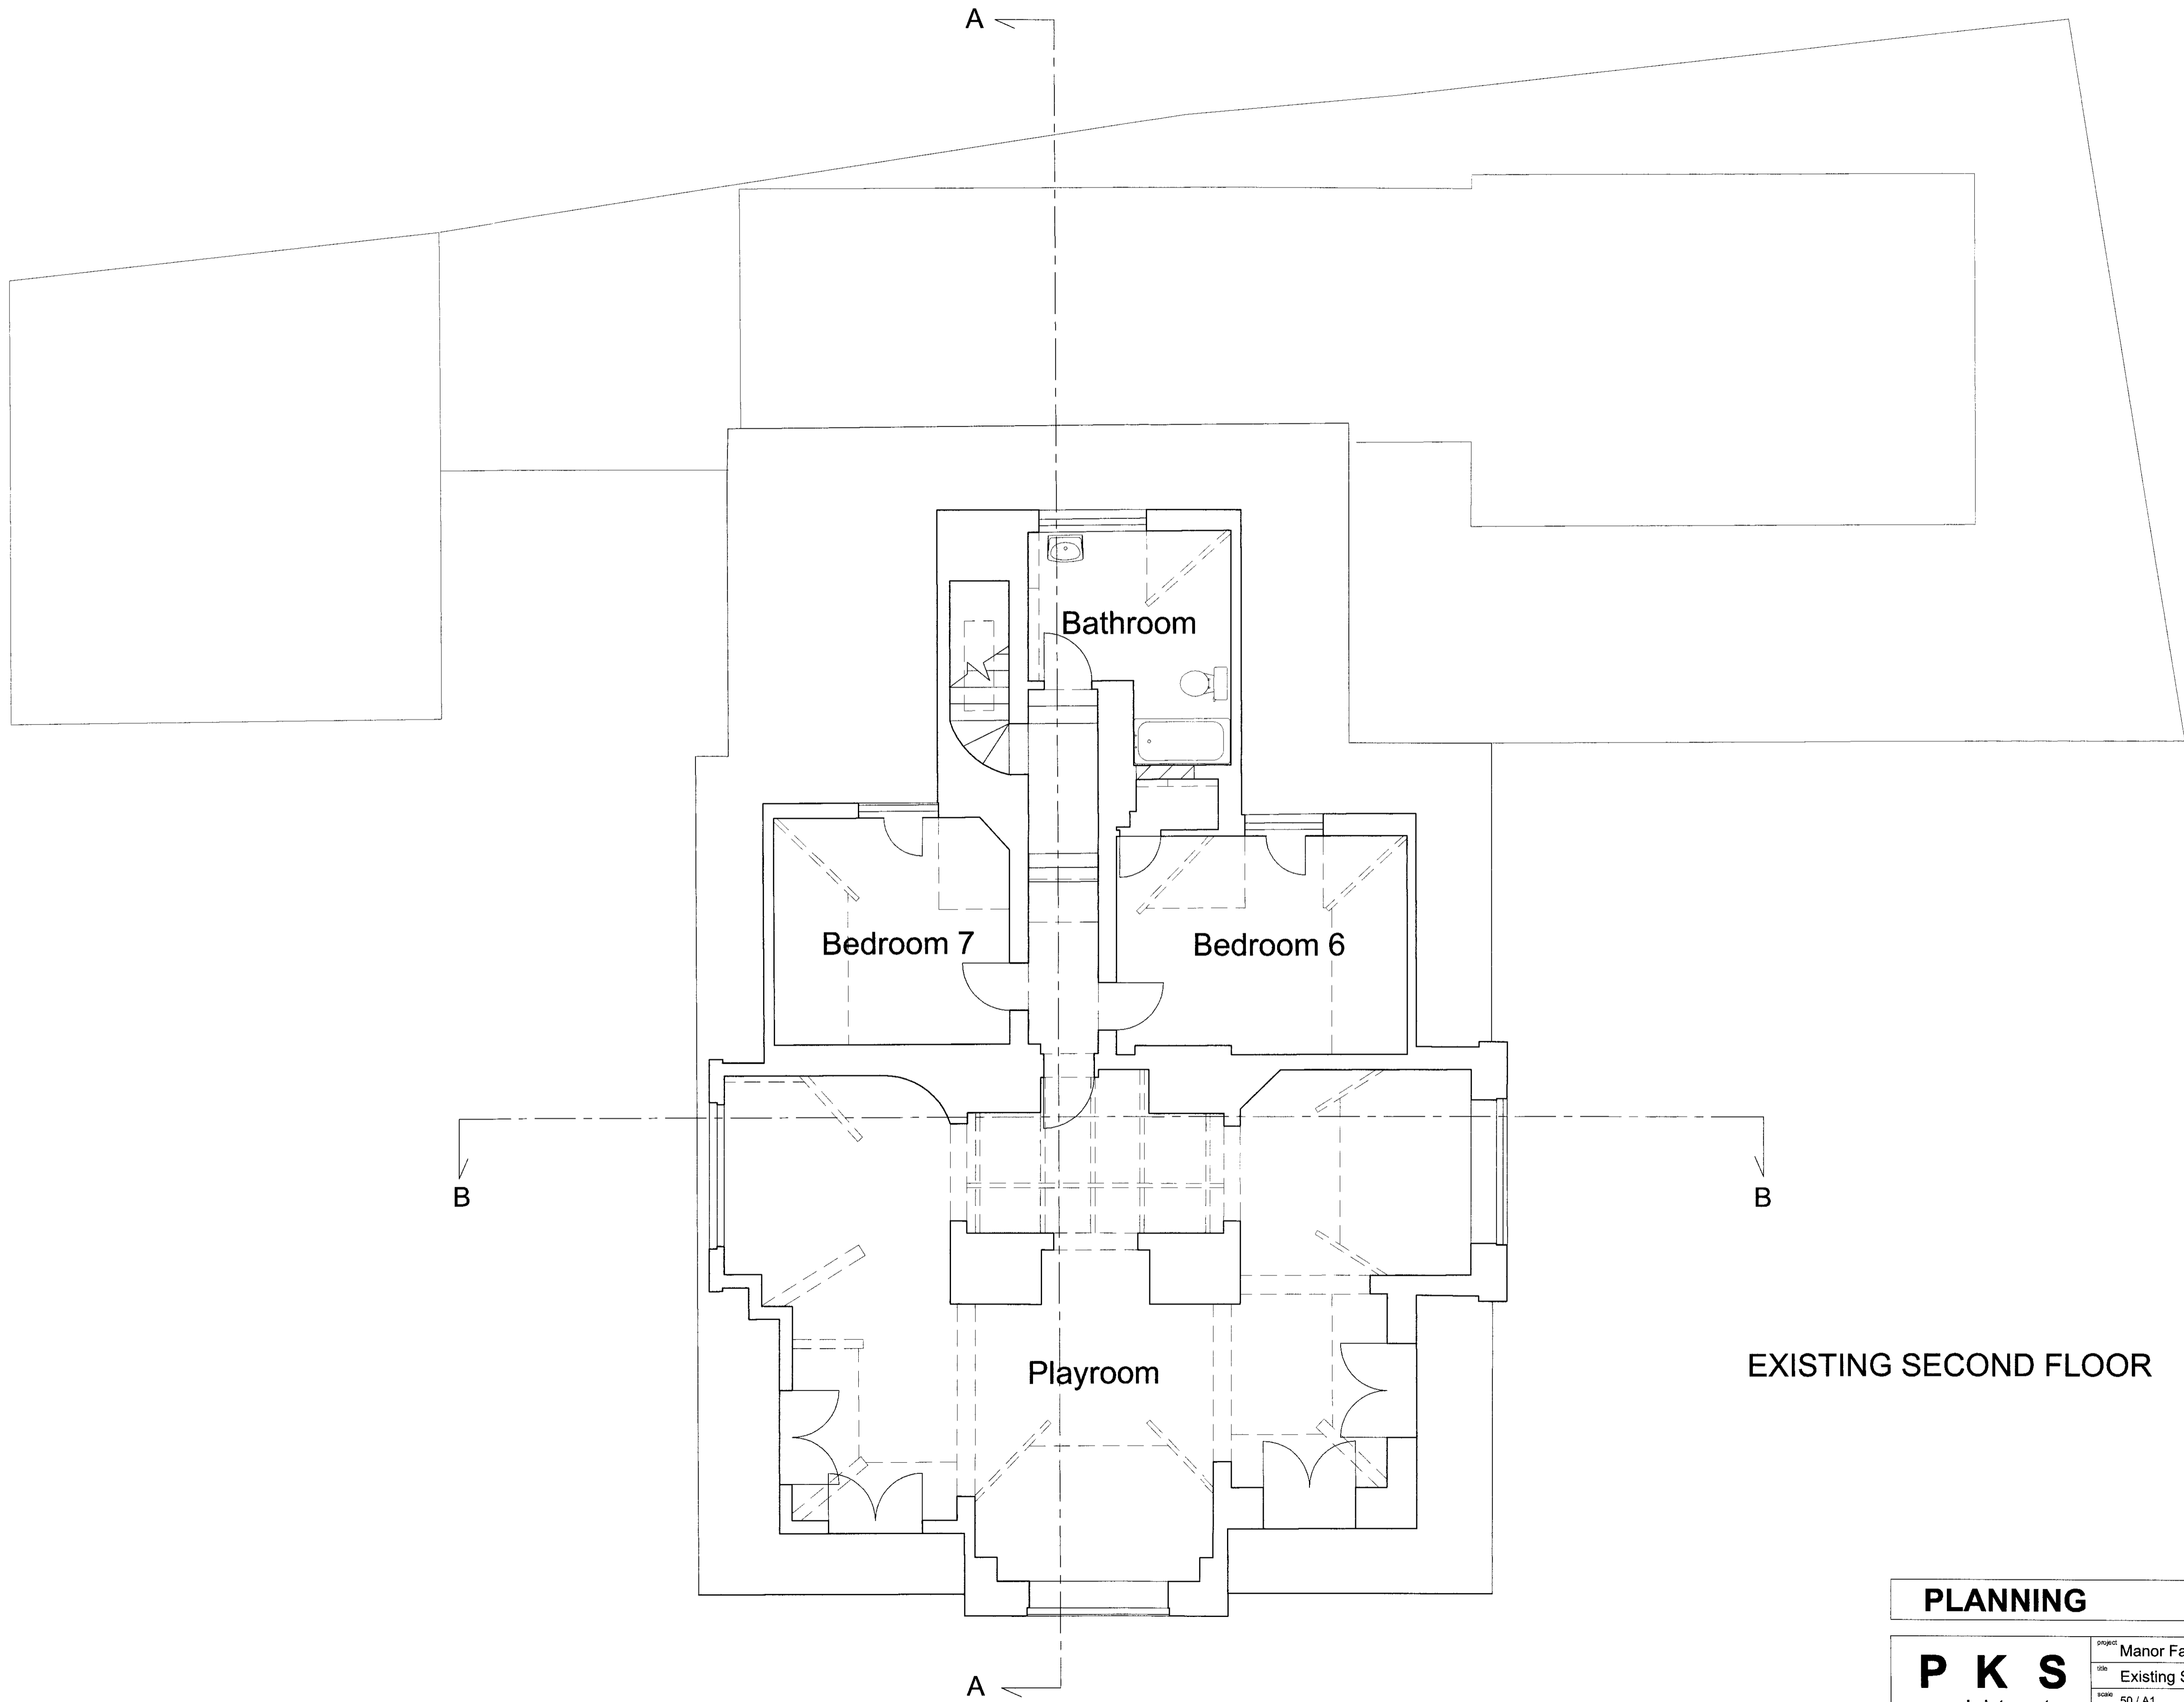


EXISTING SECOND FLOOR


PLANNING

DO NOT SCALE FROM THIS DRAWING - Verify all dimensions on site

PKS architects	project	Manor Farm, Hampstead, London		
	title	Existing Second Floor Plan		
	scale	50 / A1	author	DC
	date	July 2009	job no.	717
				010-05
				A

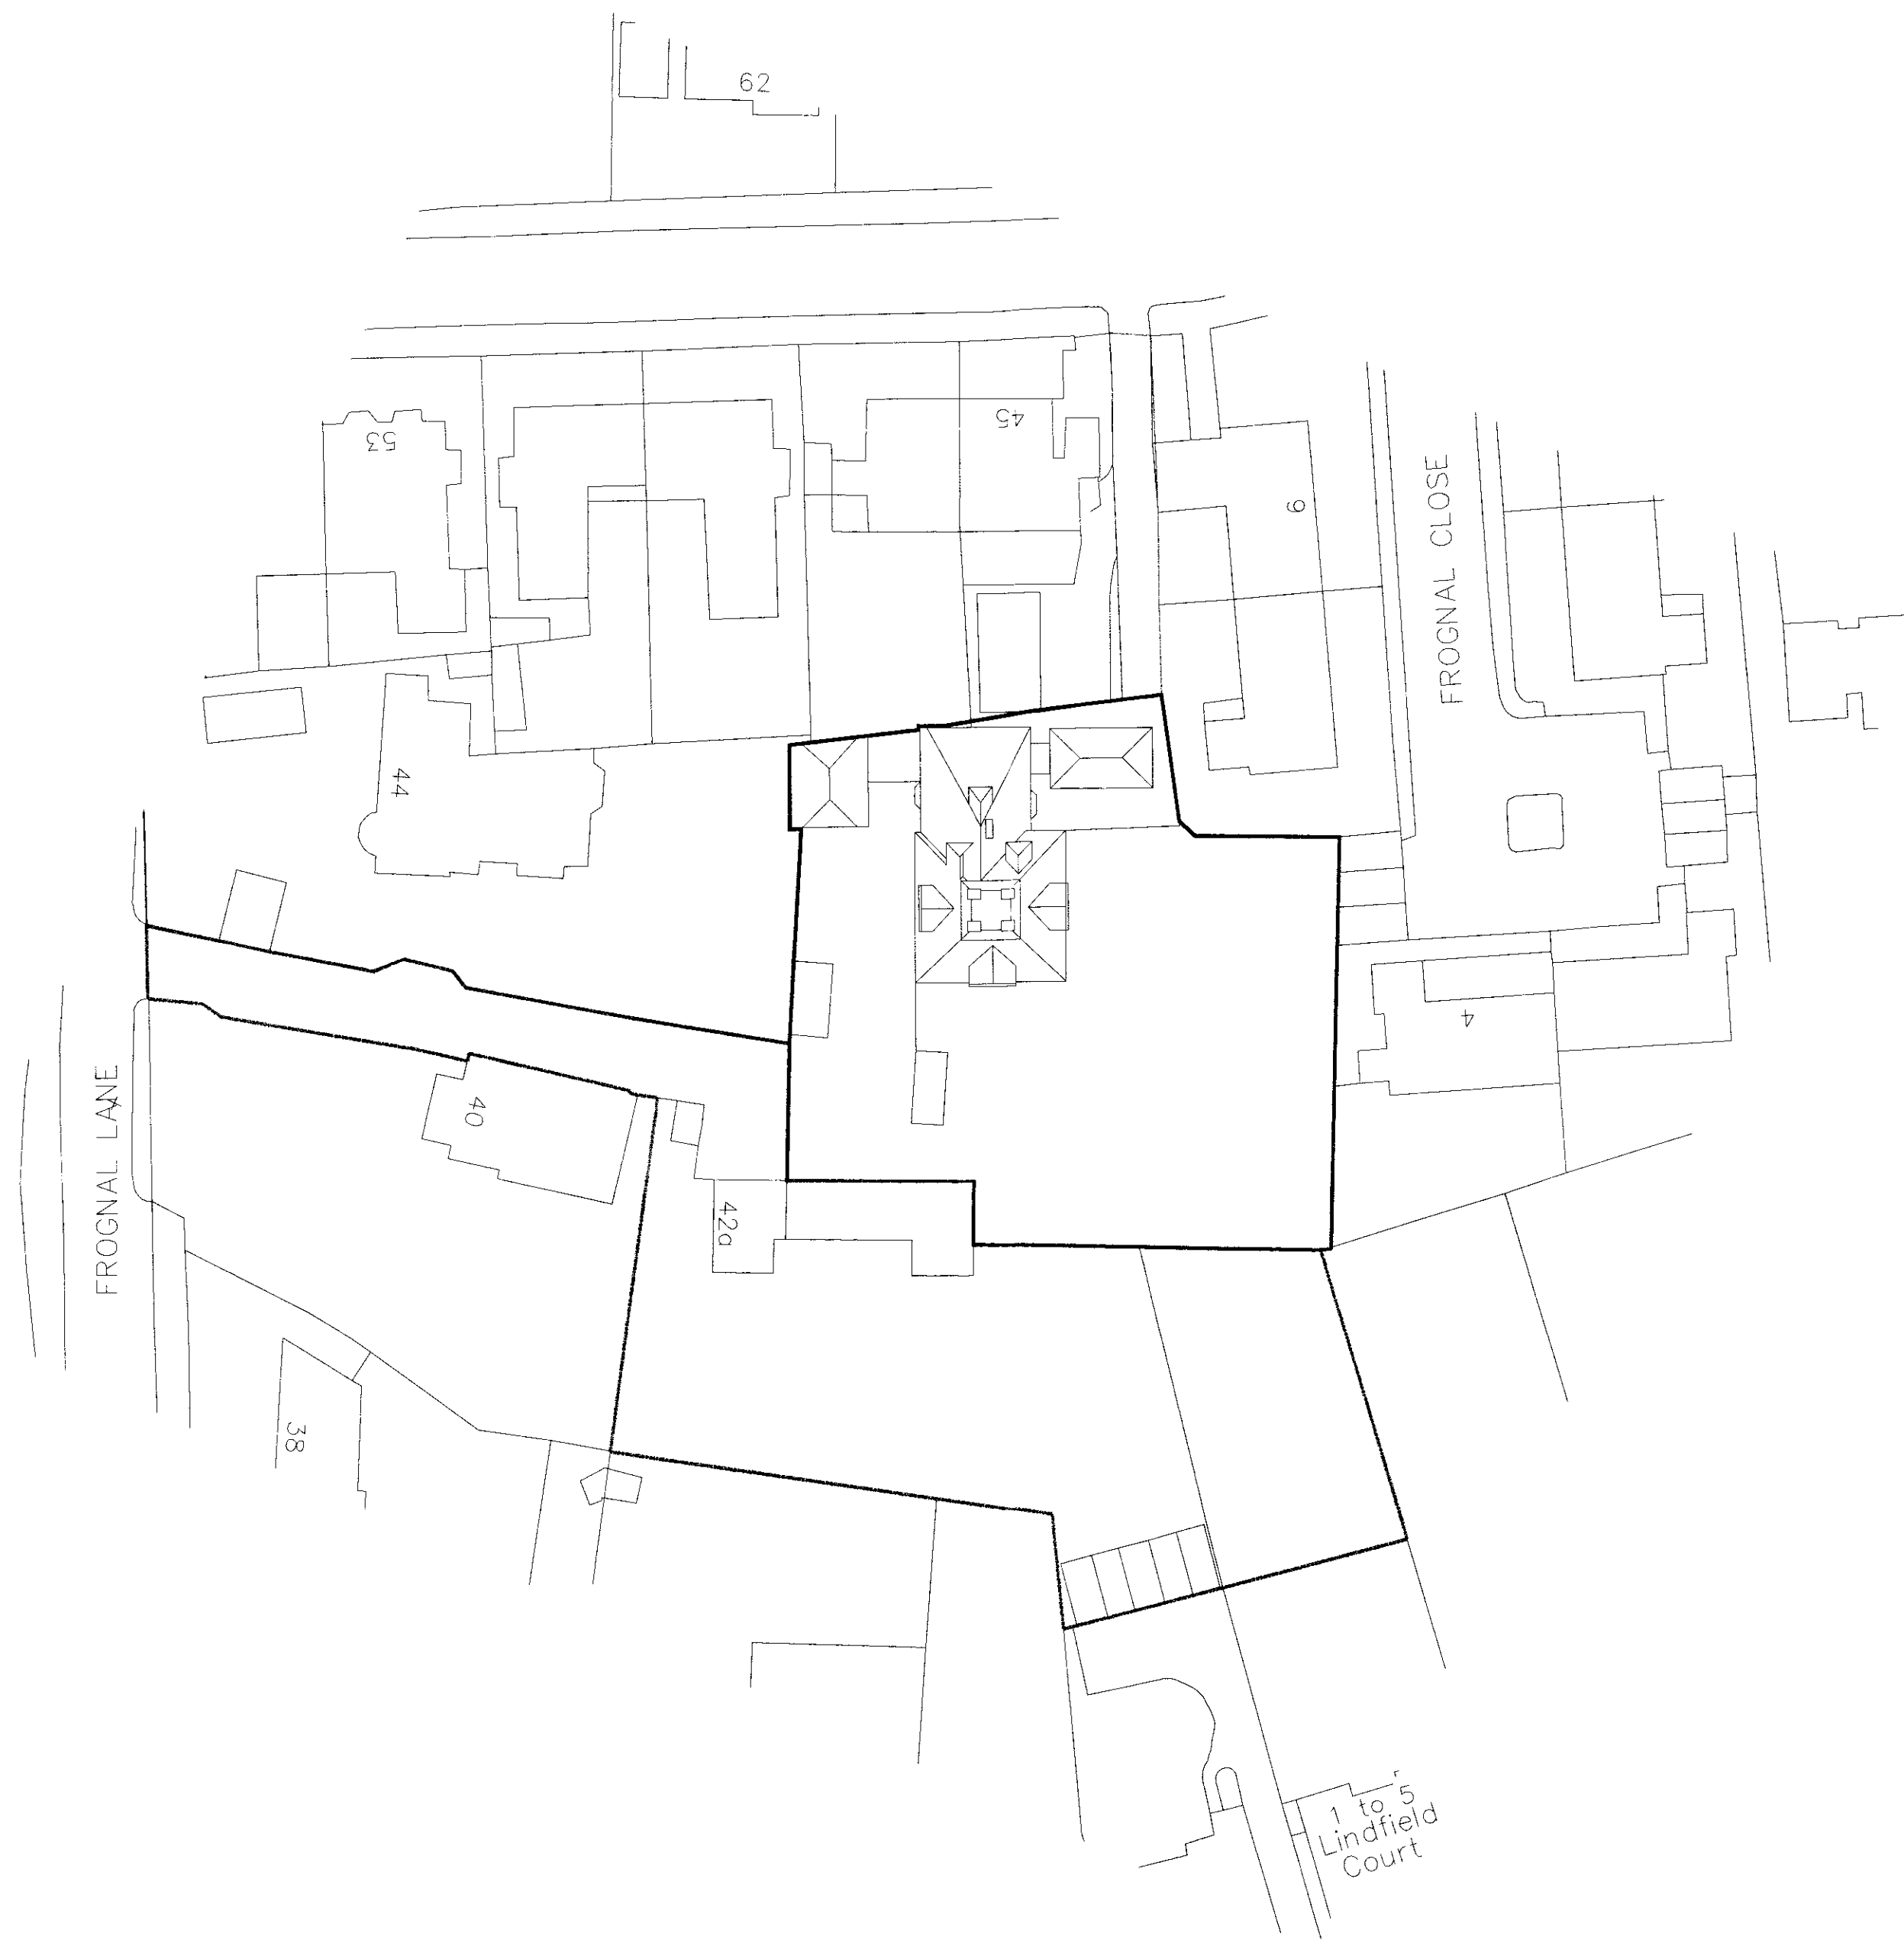

LOCATION PLAN 500 / A1

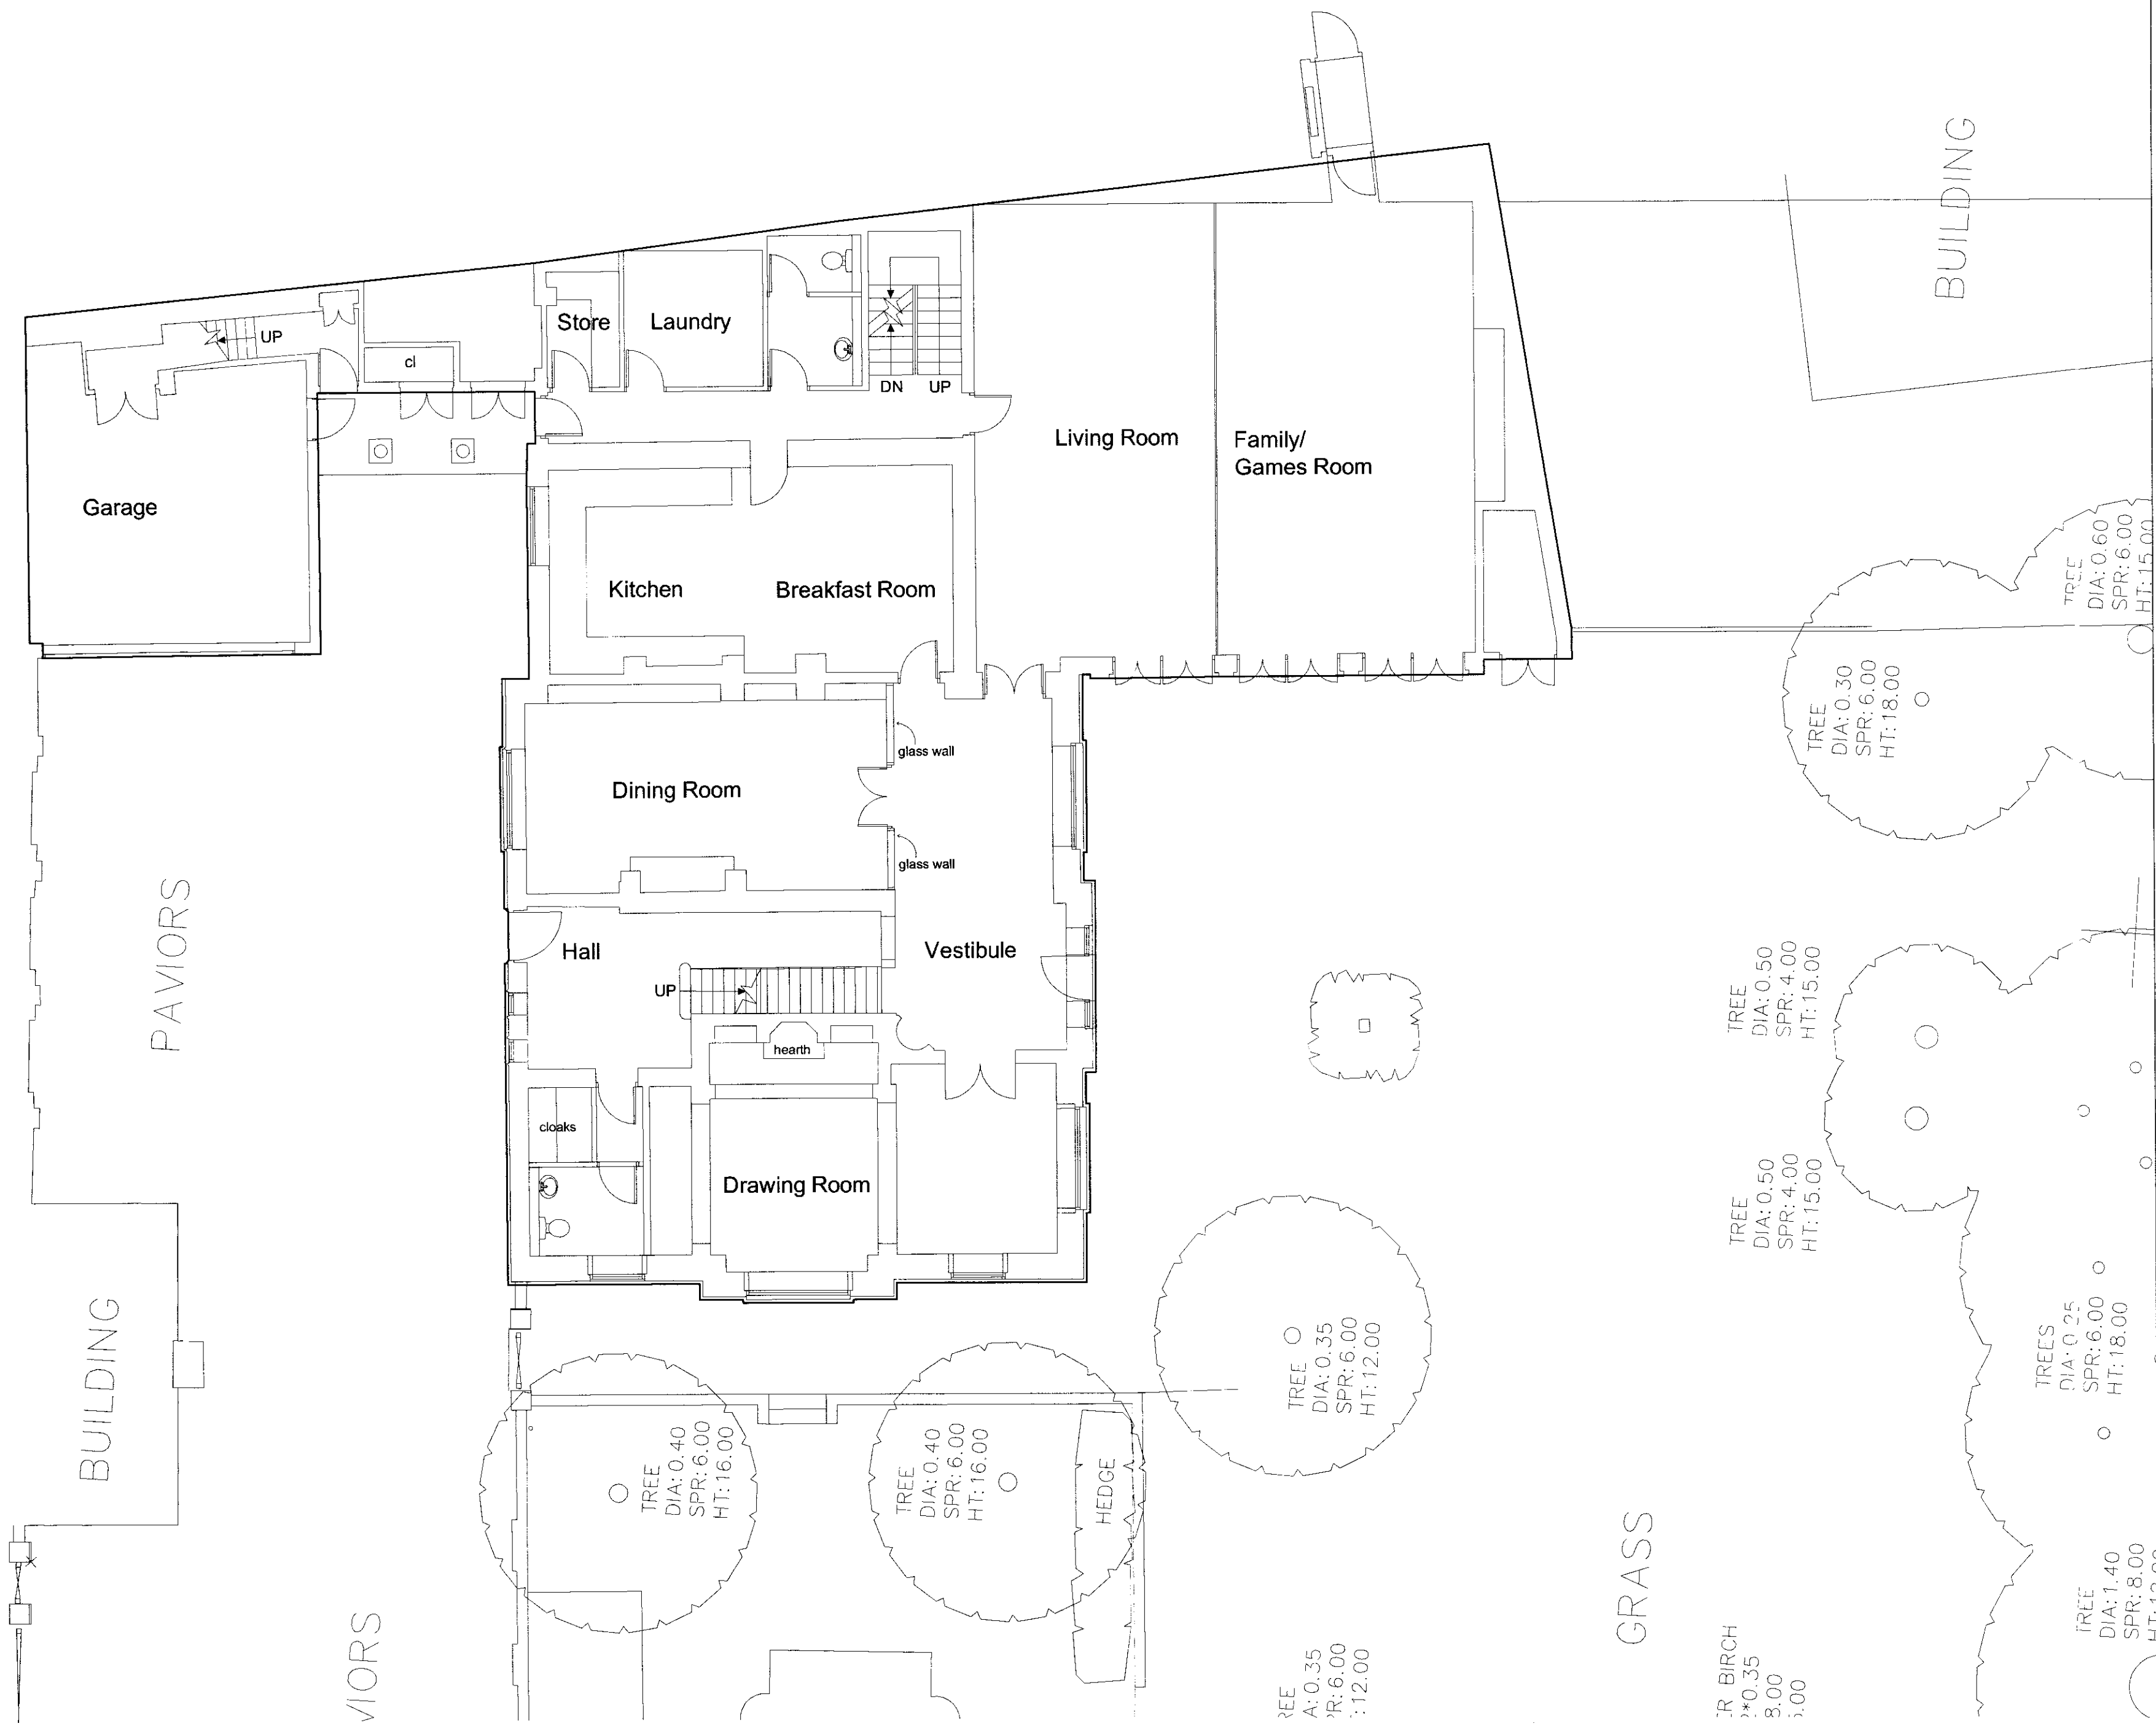


SITE PLAN 100 / A1

PLANNING

PKS architects	DO NOT SCALE FROM THIS DRAWING - Verify all dimensions on site			
	project Manor Farm, Hampstead, London			
	site Proposed Location and Site Plan			
	scale varies	author DC	dep. no.	rev.
date July 2009	job no. 717	010-09-10		



LOCATION PLAN 500 / A1

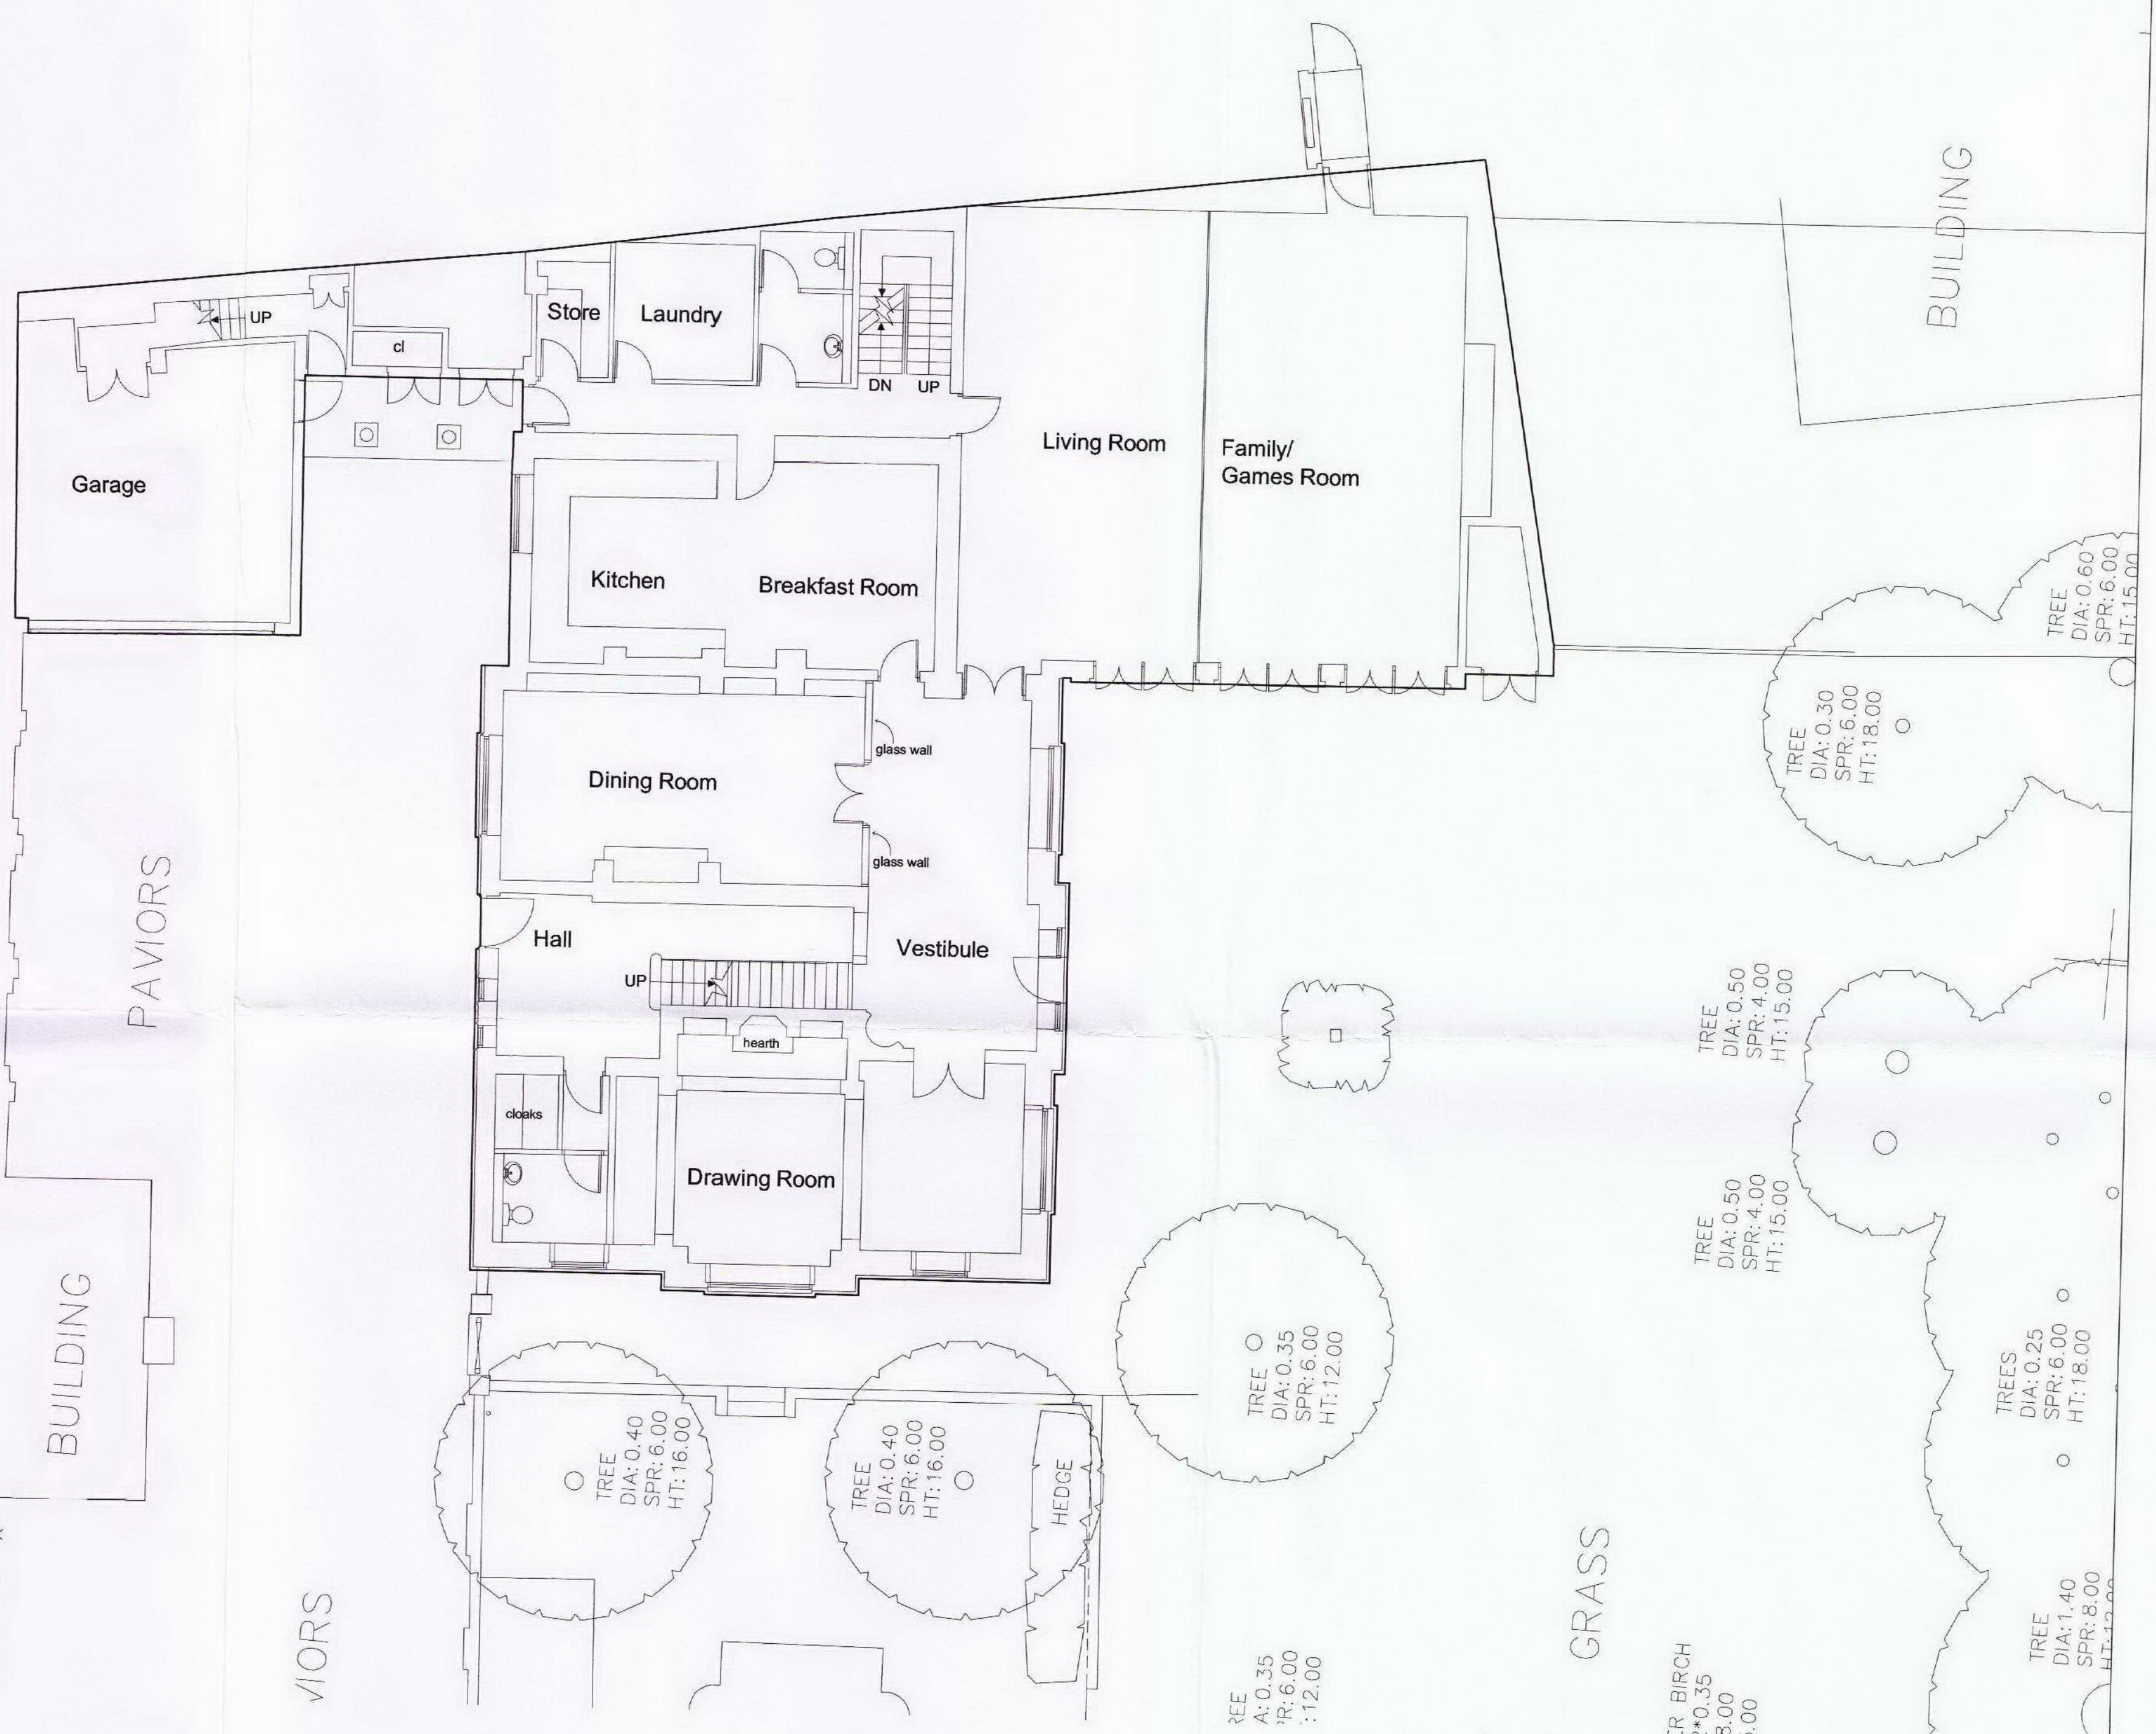


SITE PLAN 100 / A1

PLANNING

DO NOT SCALE FROM THIS DRAWING: Verify all dimensions on site

PKS architects	project	Manor Farm, Hampstead, London		
	title	Proposed Location and Site Plan		
	scale	varies	author	DC
	date	July 2009	job no.	717
				010-09-10

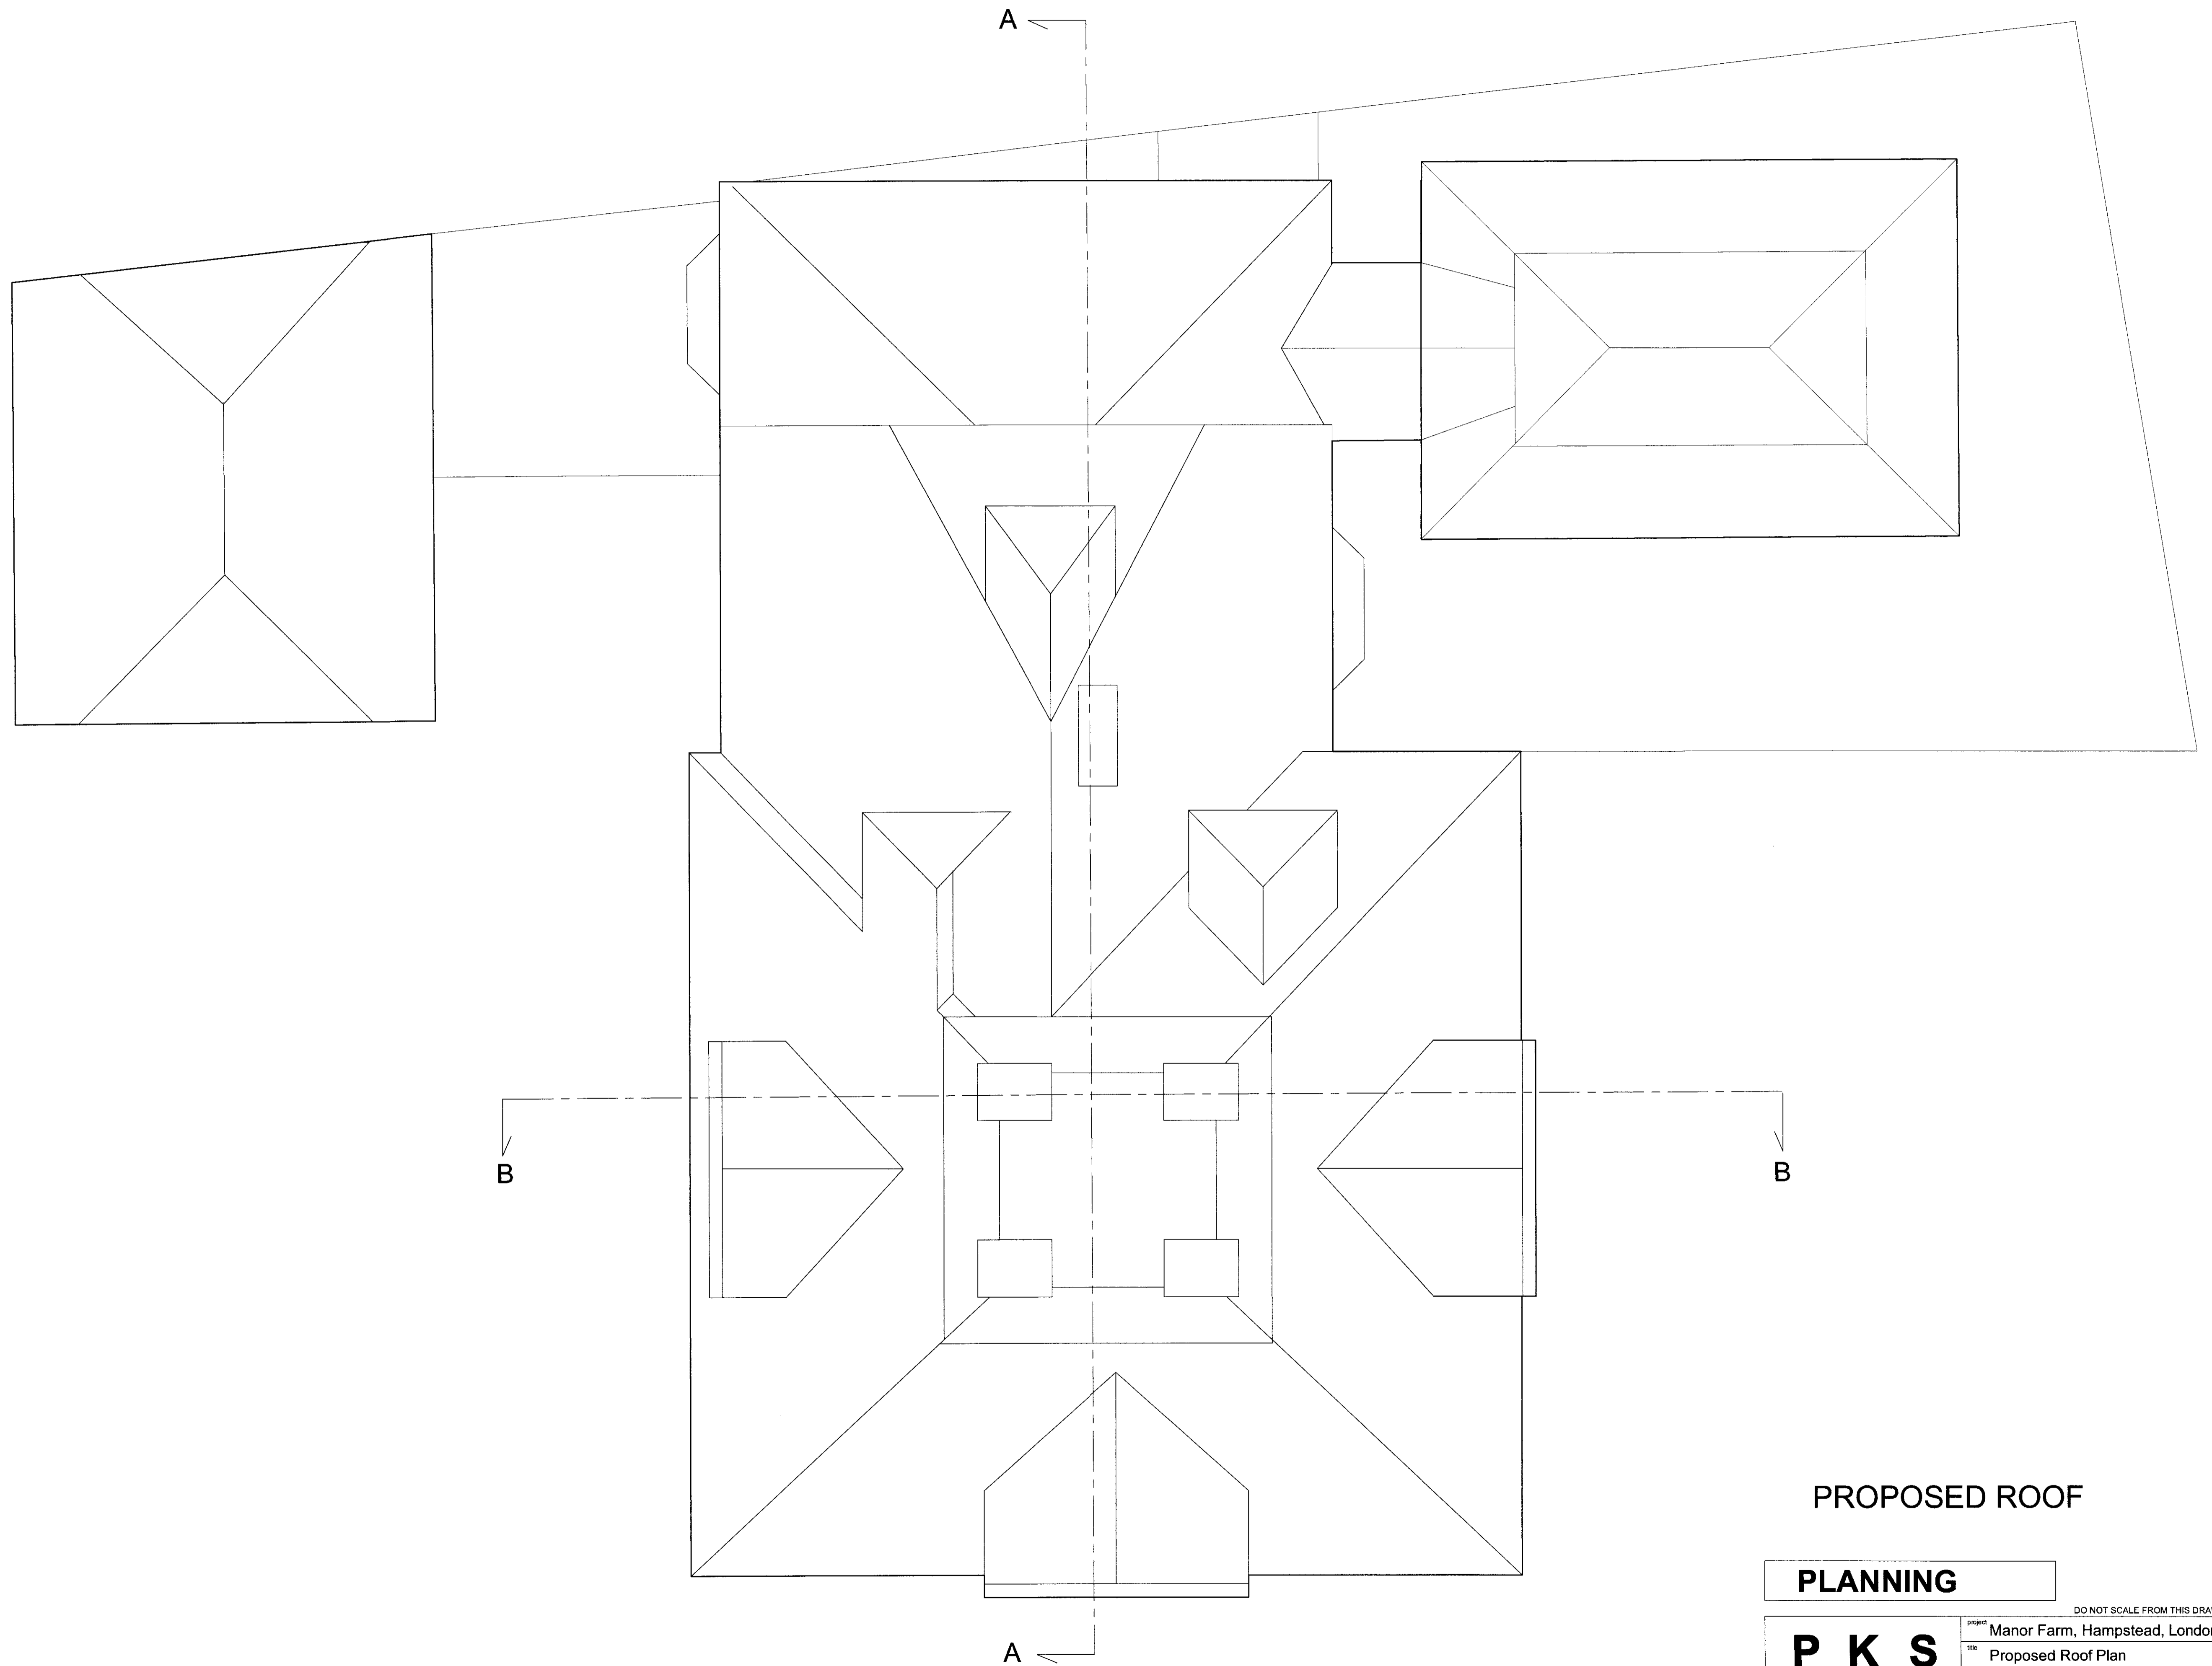


PROPOSED ROOF

PLANNING

PKS
architects


DO NOT SCALE FROM THIS DRAWING - Verify all dimensions on site

project	Manor Farm, Hampstead, London		
title	Proposed Roof Plan		
scale	50 / A1	author	DC
date	July 2009	job no.	717
			010-15
			B

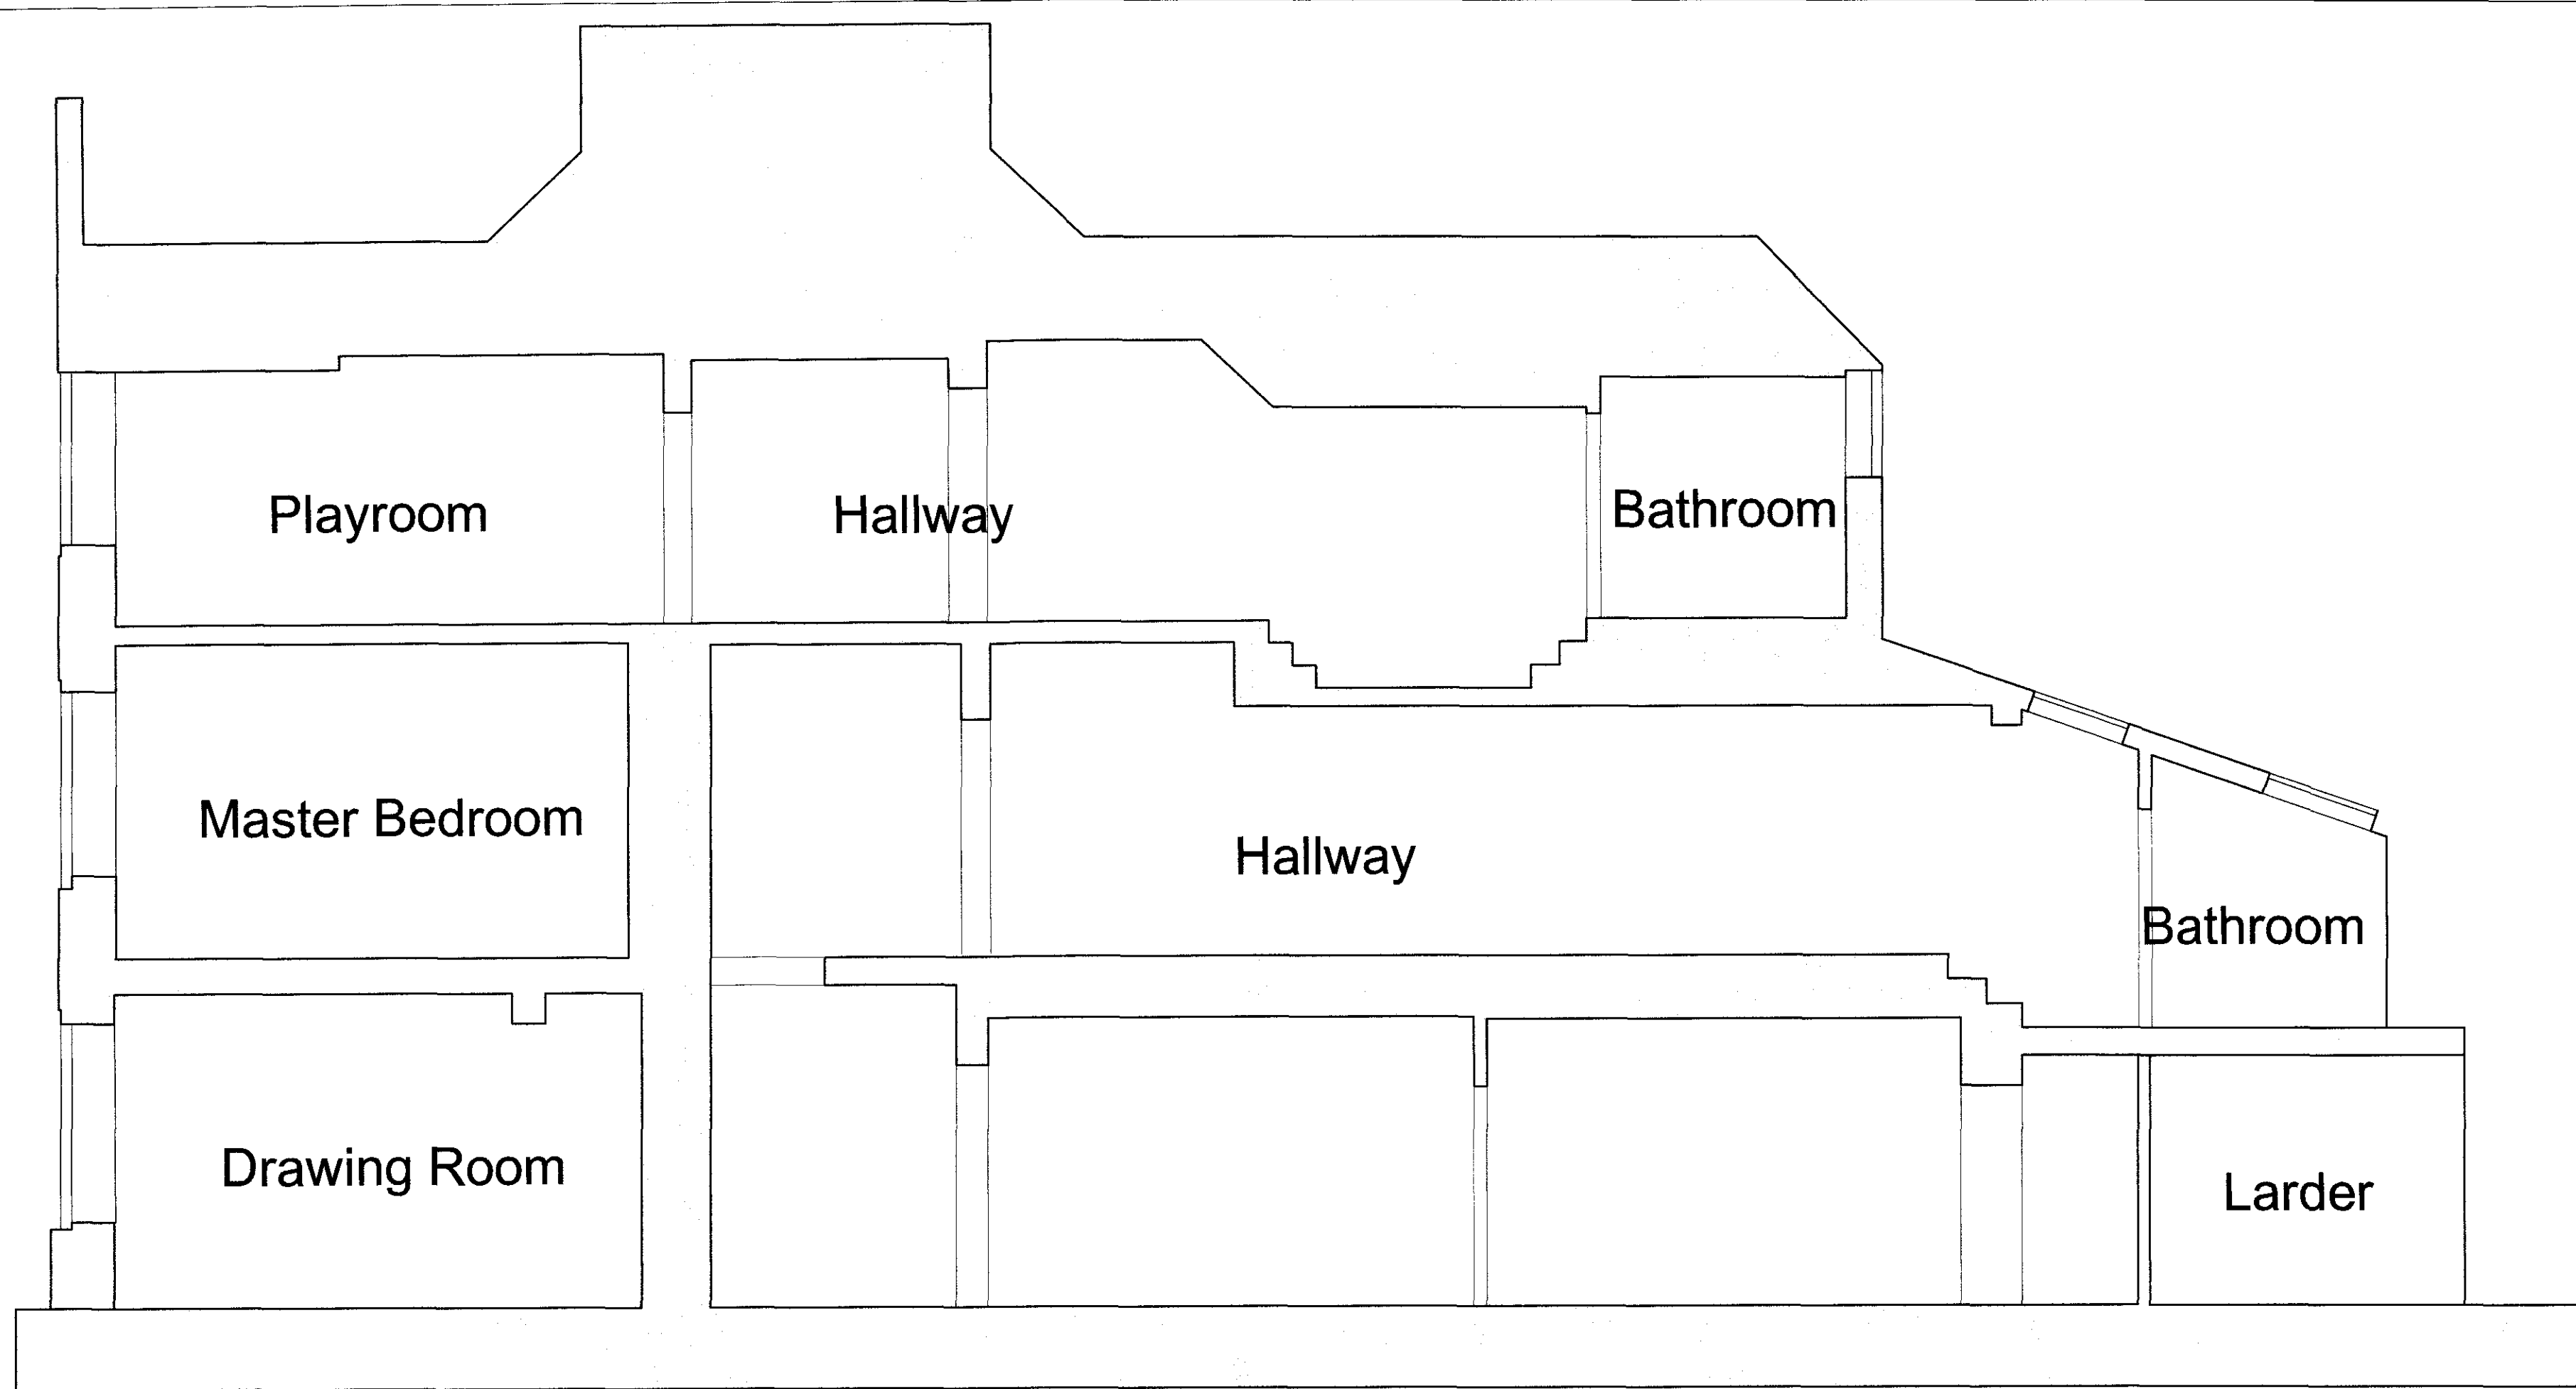


EXISTING SECTION A A

scale: 50/A1

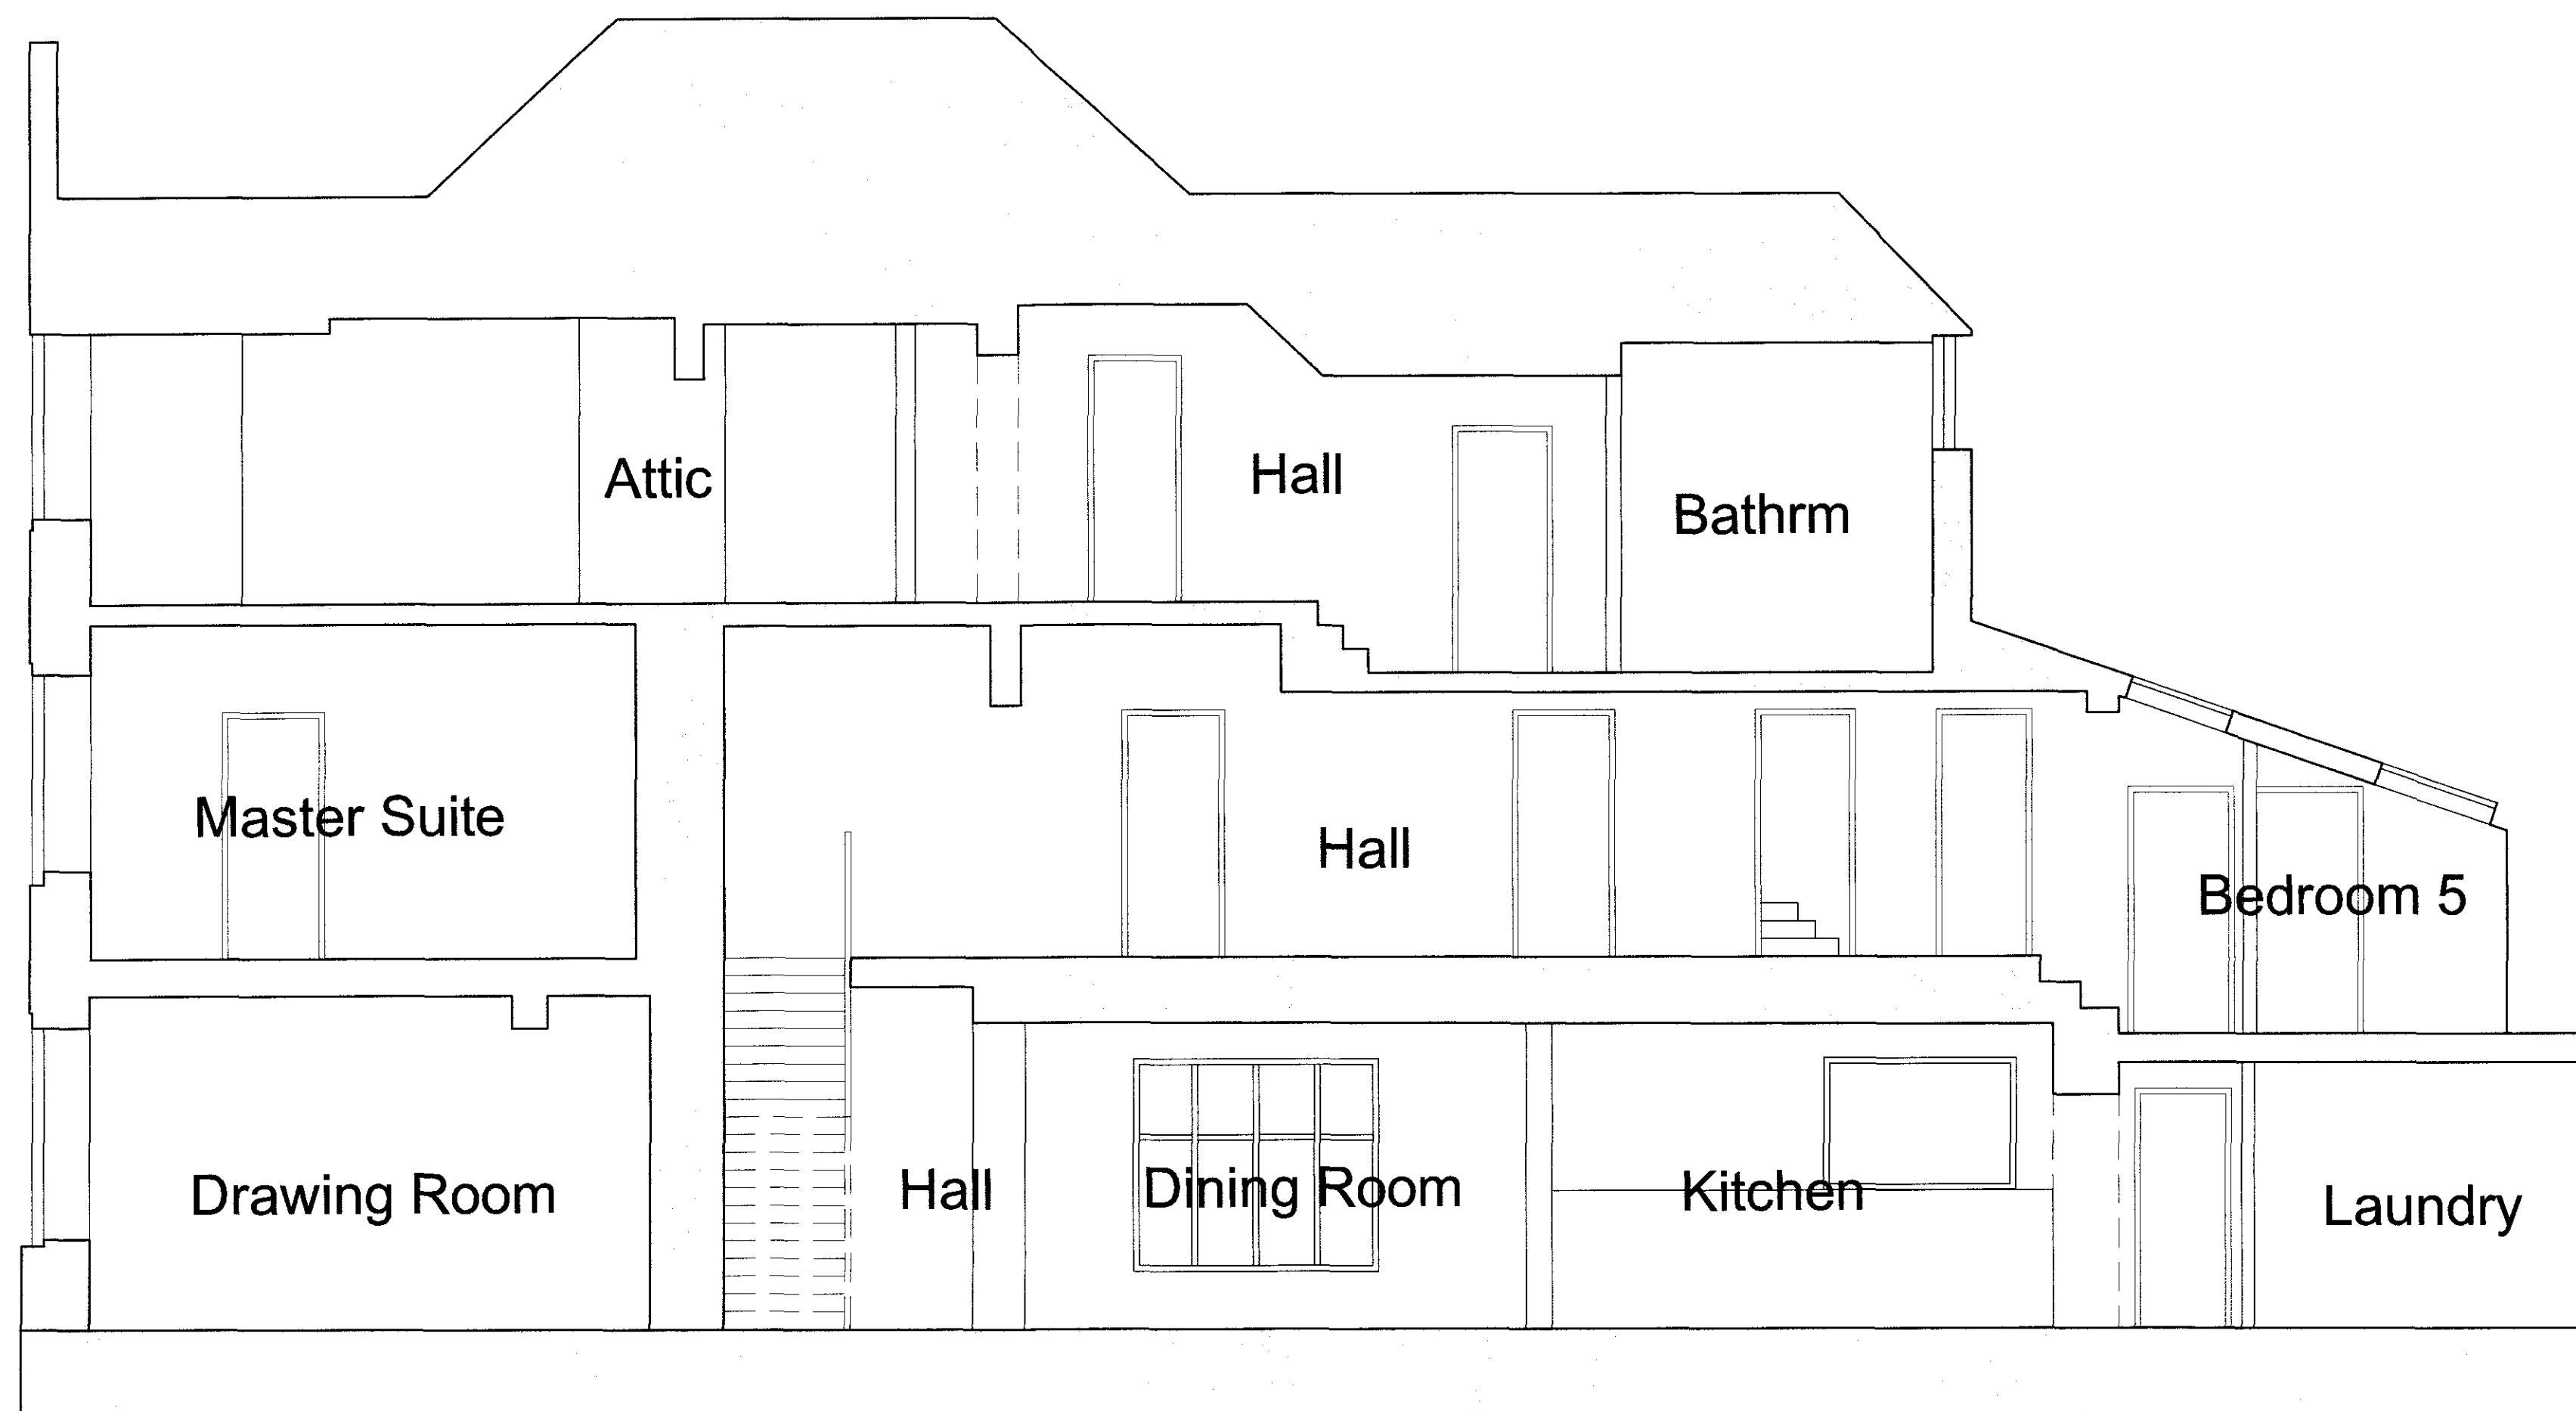


PROPOSED SECTION A A

scale: 50/A1

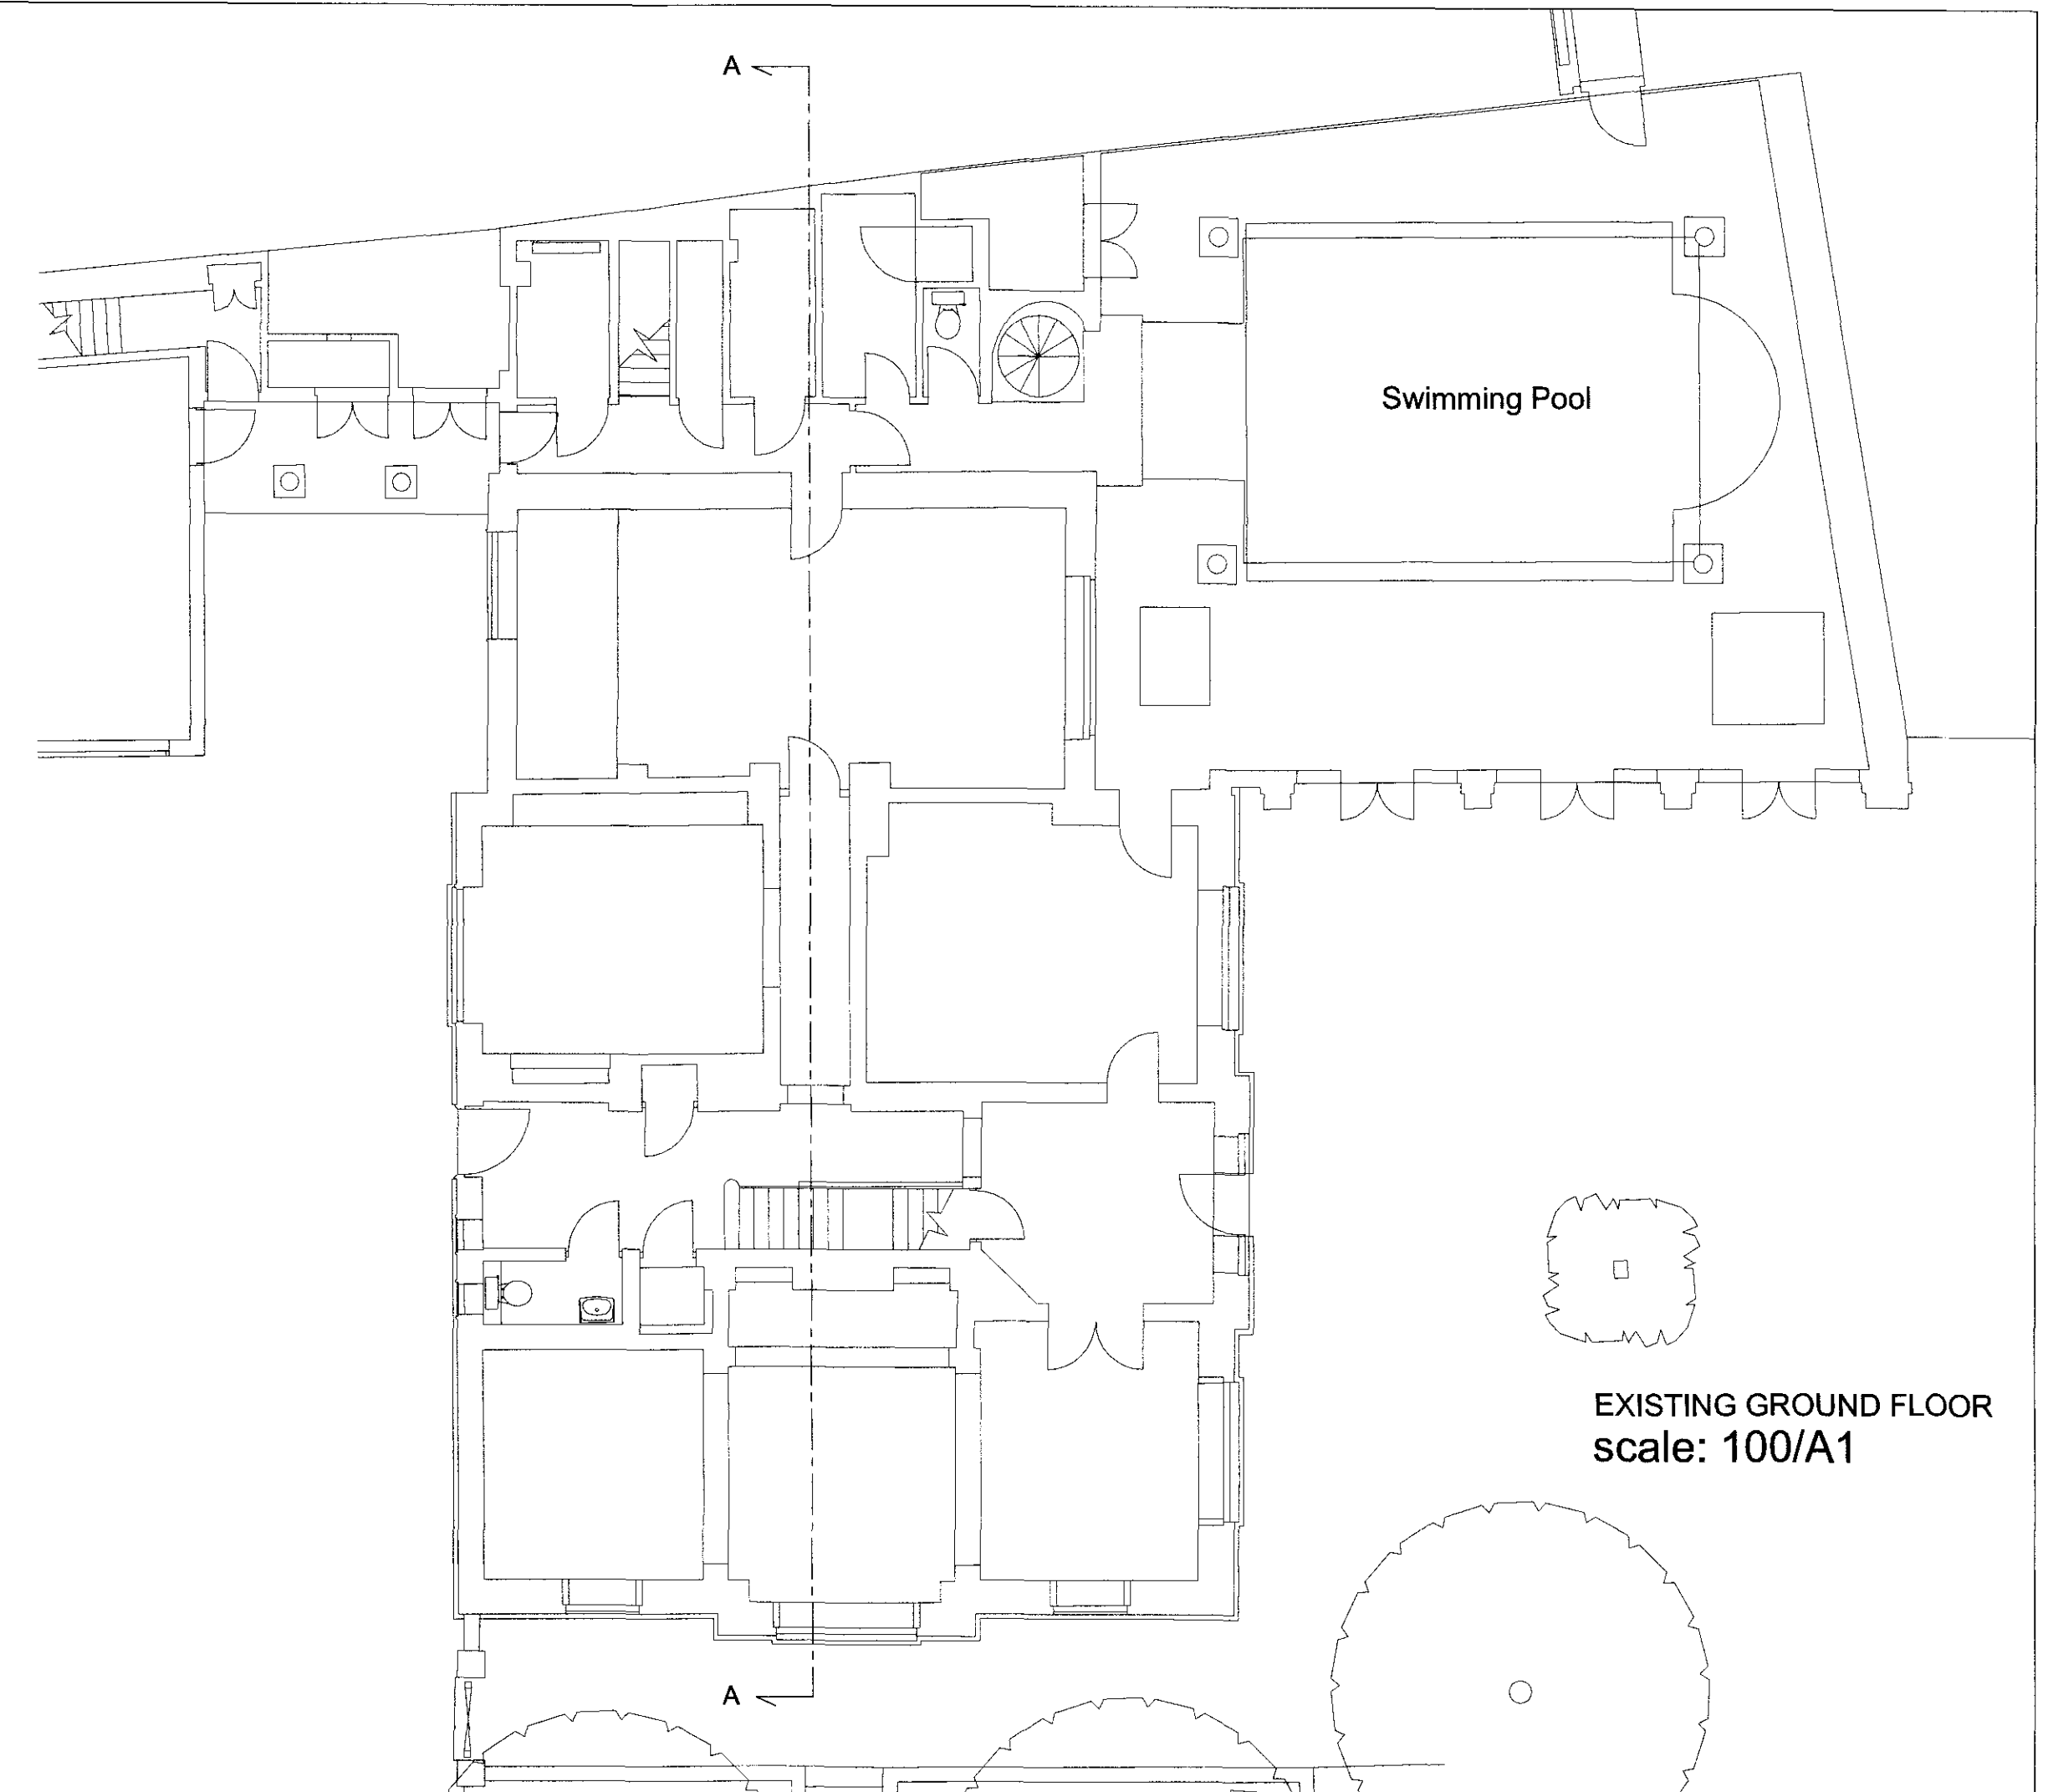

EXISTING GROUND FLOOR
scale: 100/A1

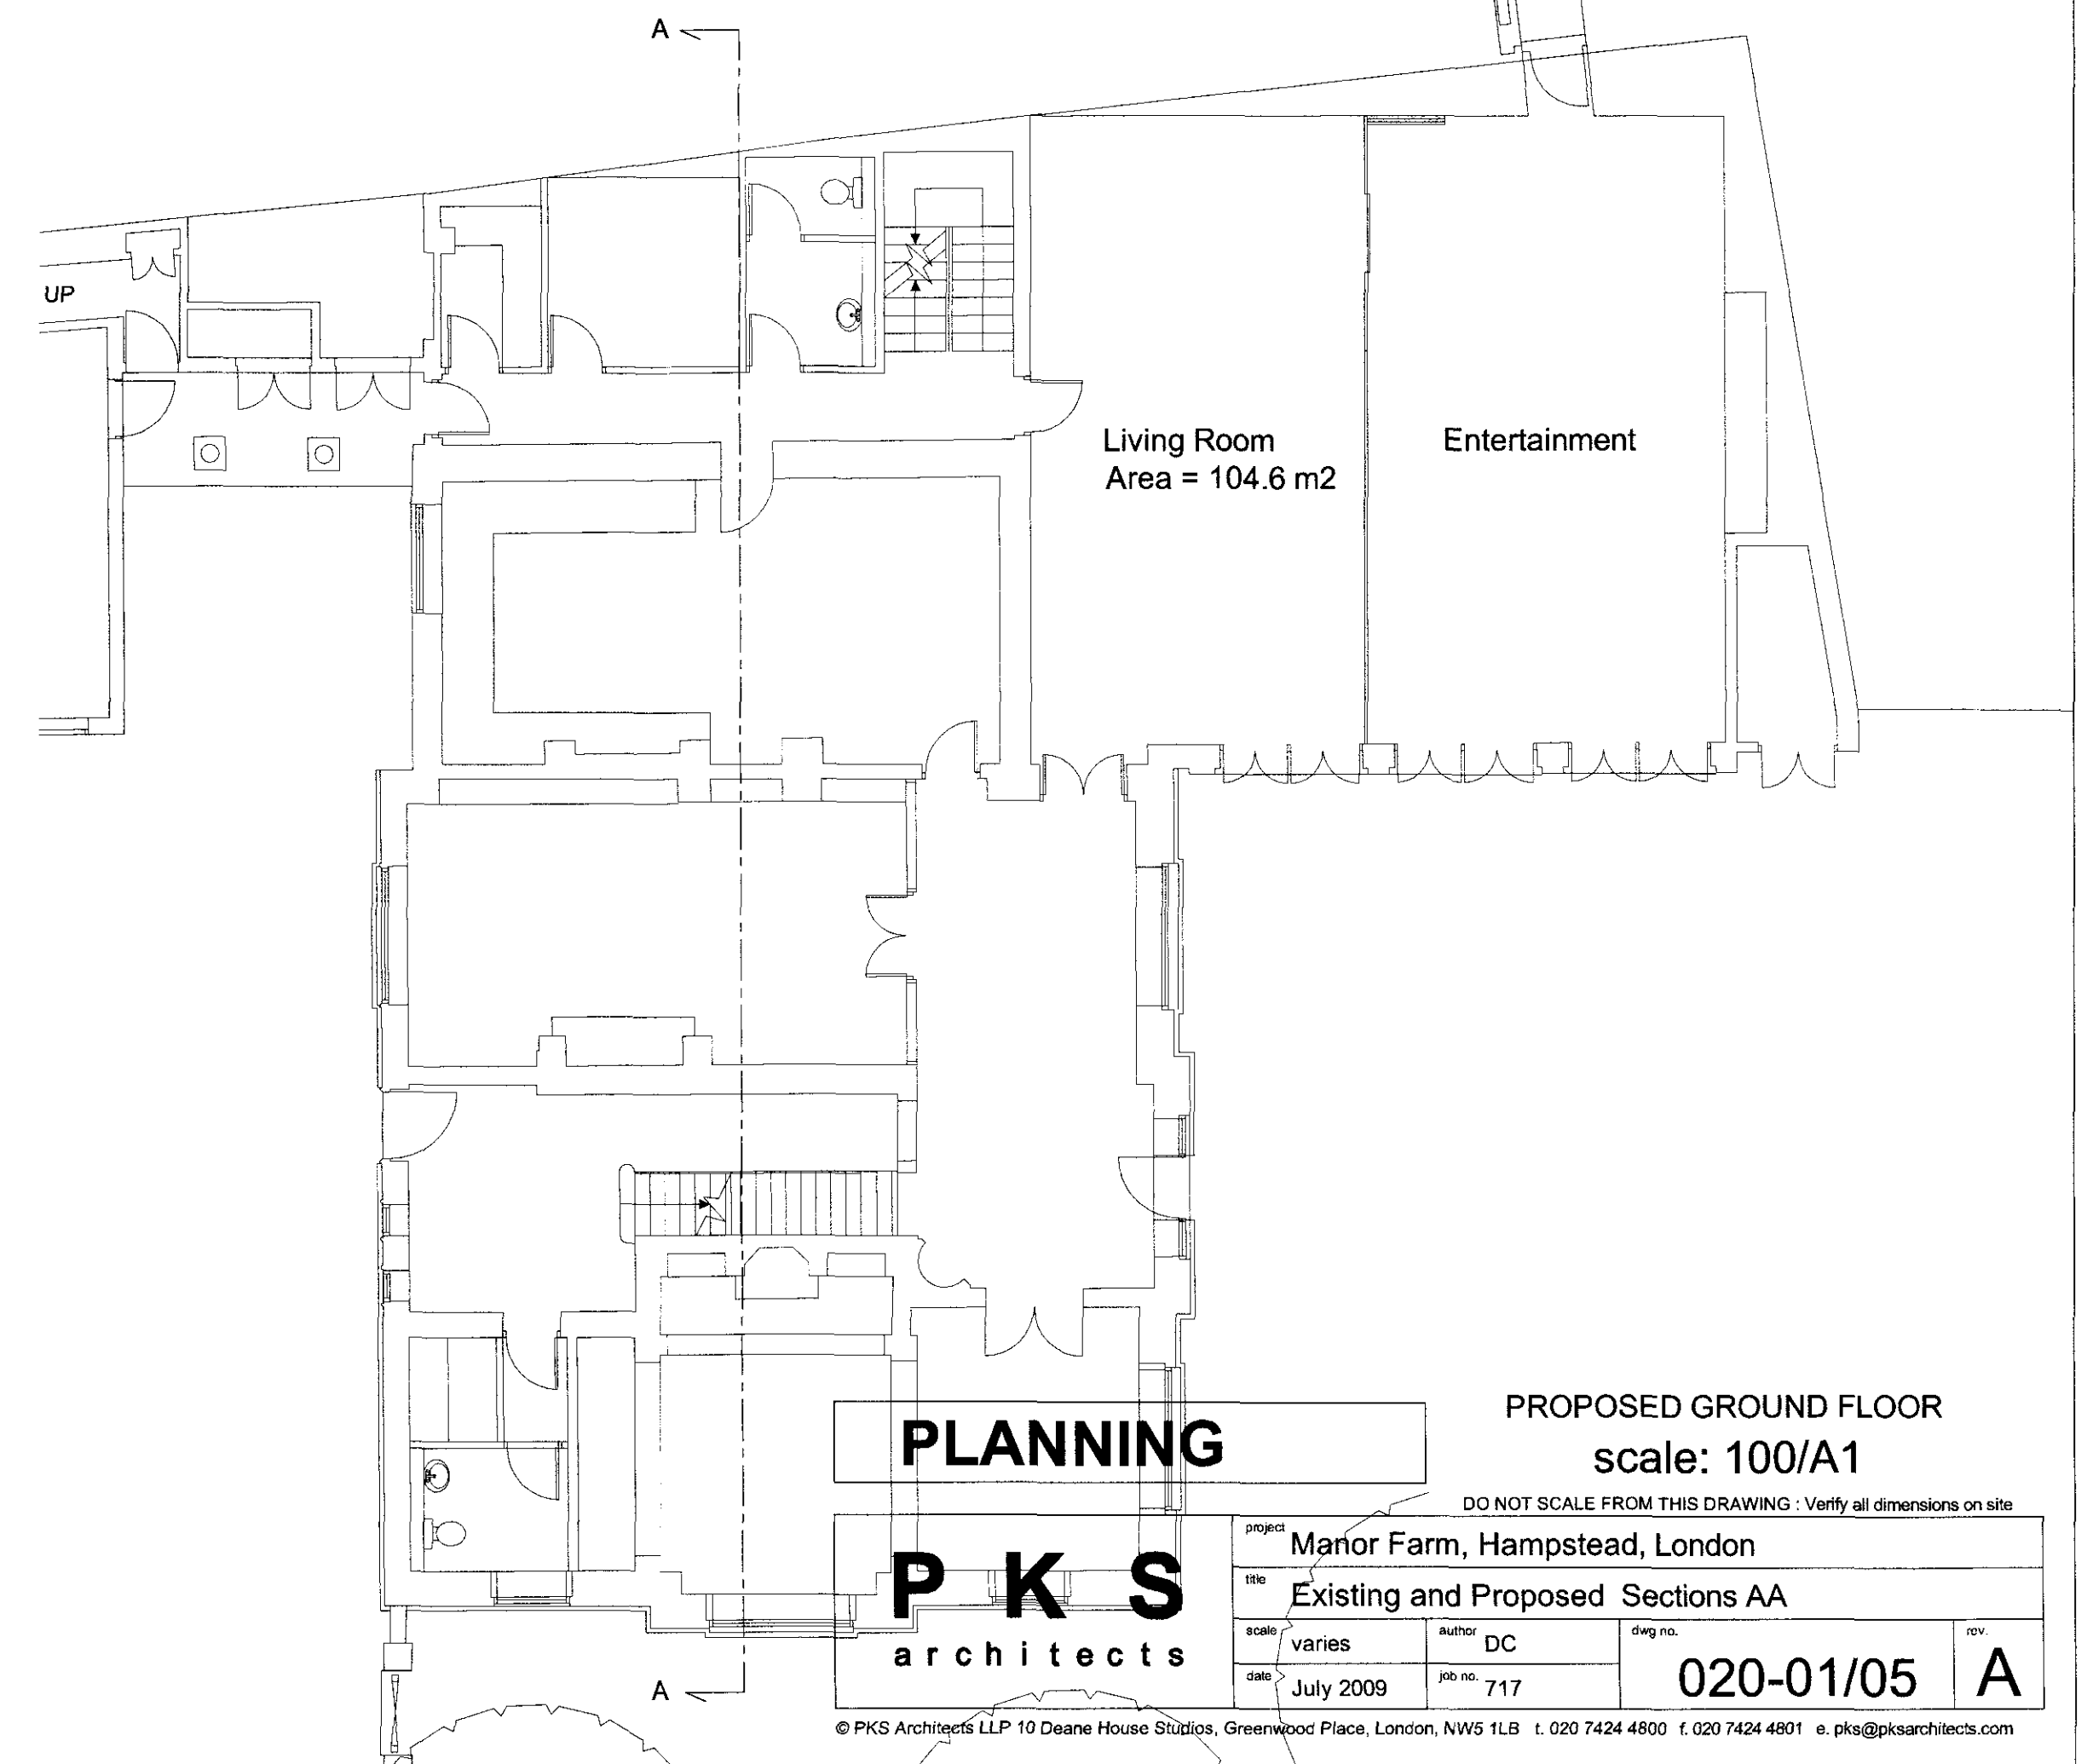

PROPOSED GROUND FLOOR
scale: 100/A1


DO NOT SCALE FROM THIS DRAWING: Verify all dimensions on site

PLANNING


P K S
architects

project	Manor Farm, Hampstead, London		
title	Existing and Proposed Sections AA		
scale	varies	author	DC
date	July 2009	job no.	717
			020-01/05
			A

© PKS Architects LLP, 10 Deane House Studios, Greenwood Place, London, NW5 1LB t. 020 7424 4800 f. 020 7424 4801 e. pks@pksarchitects.com

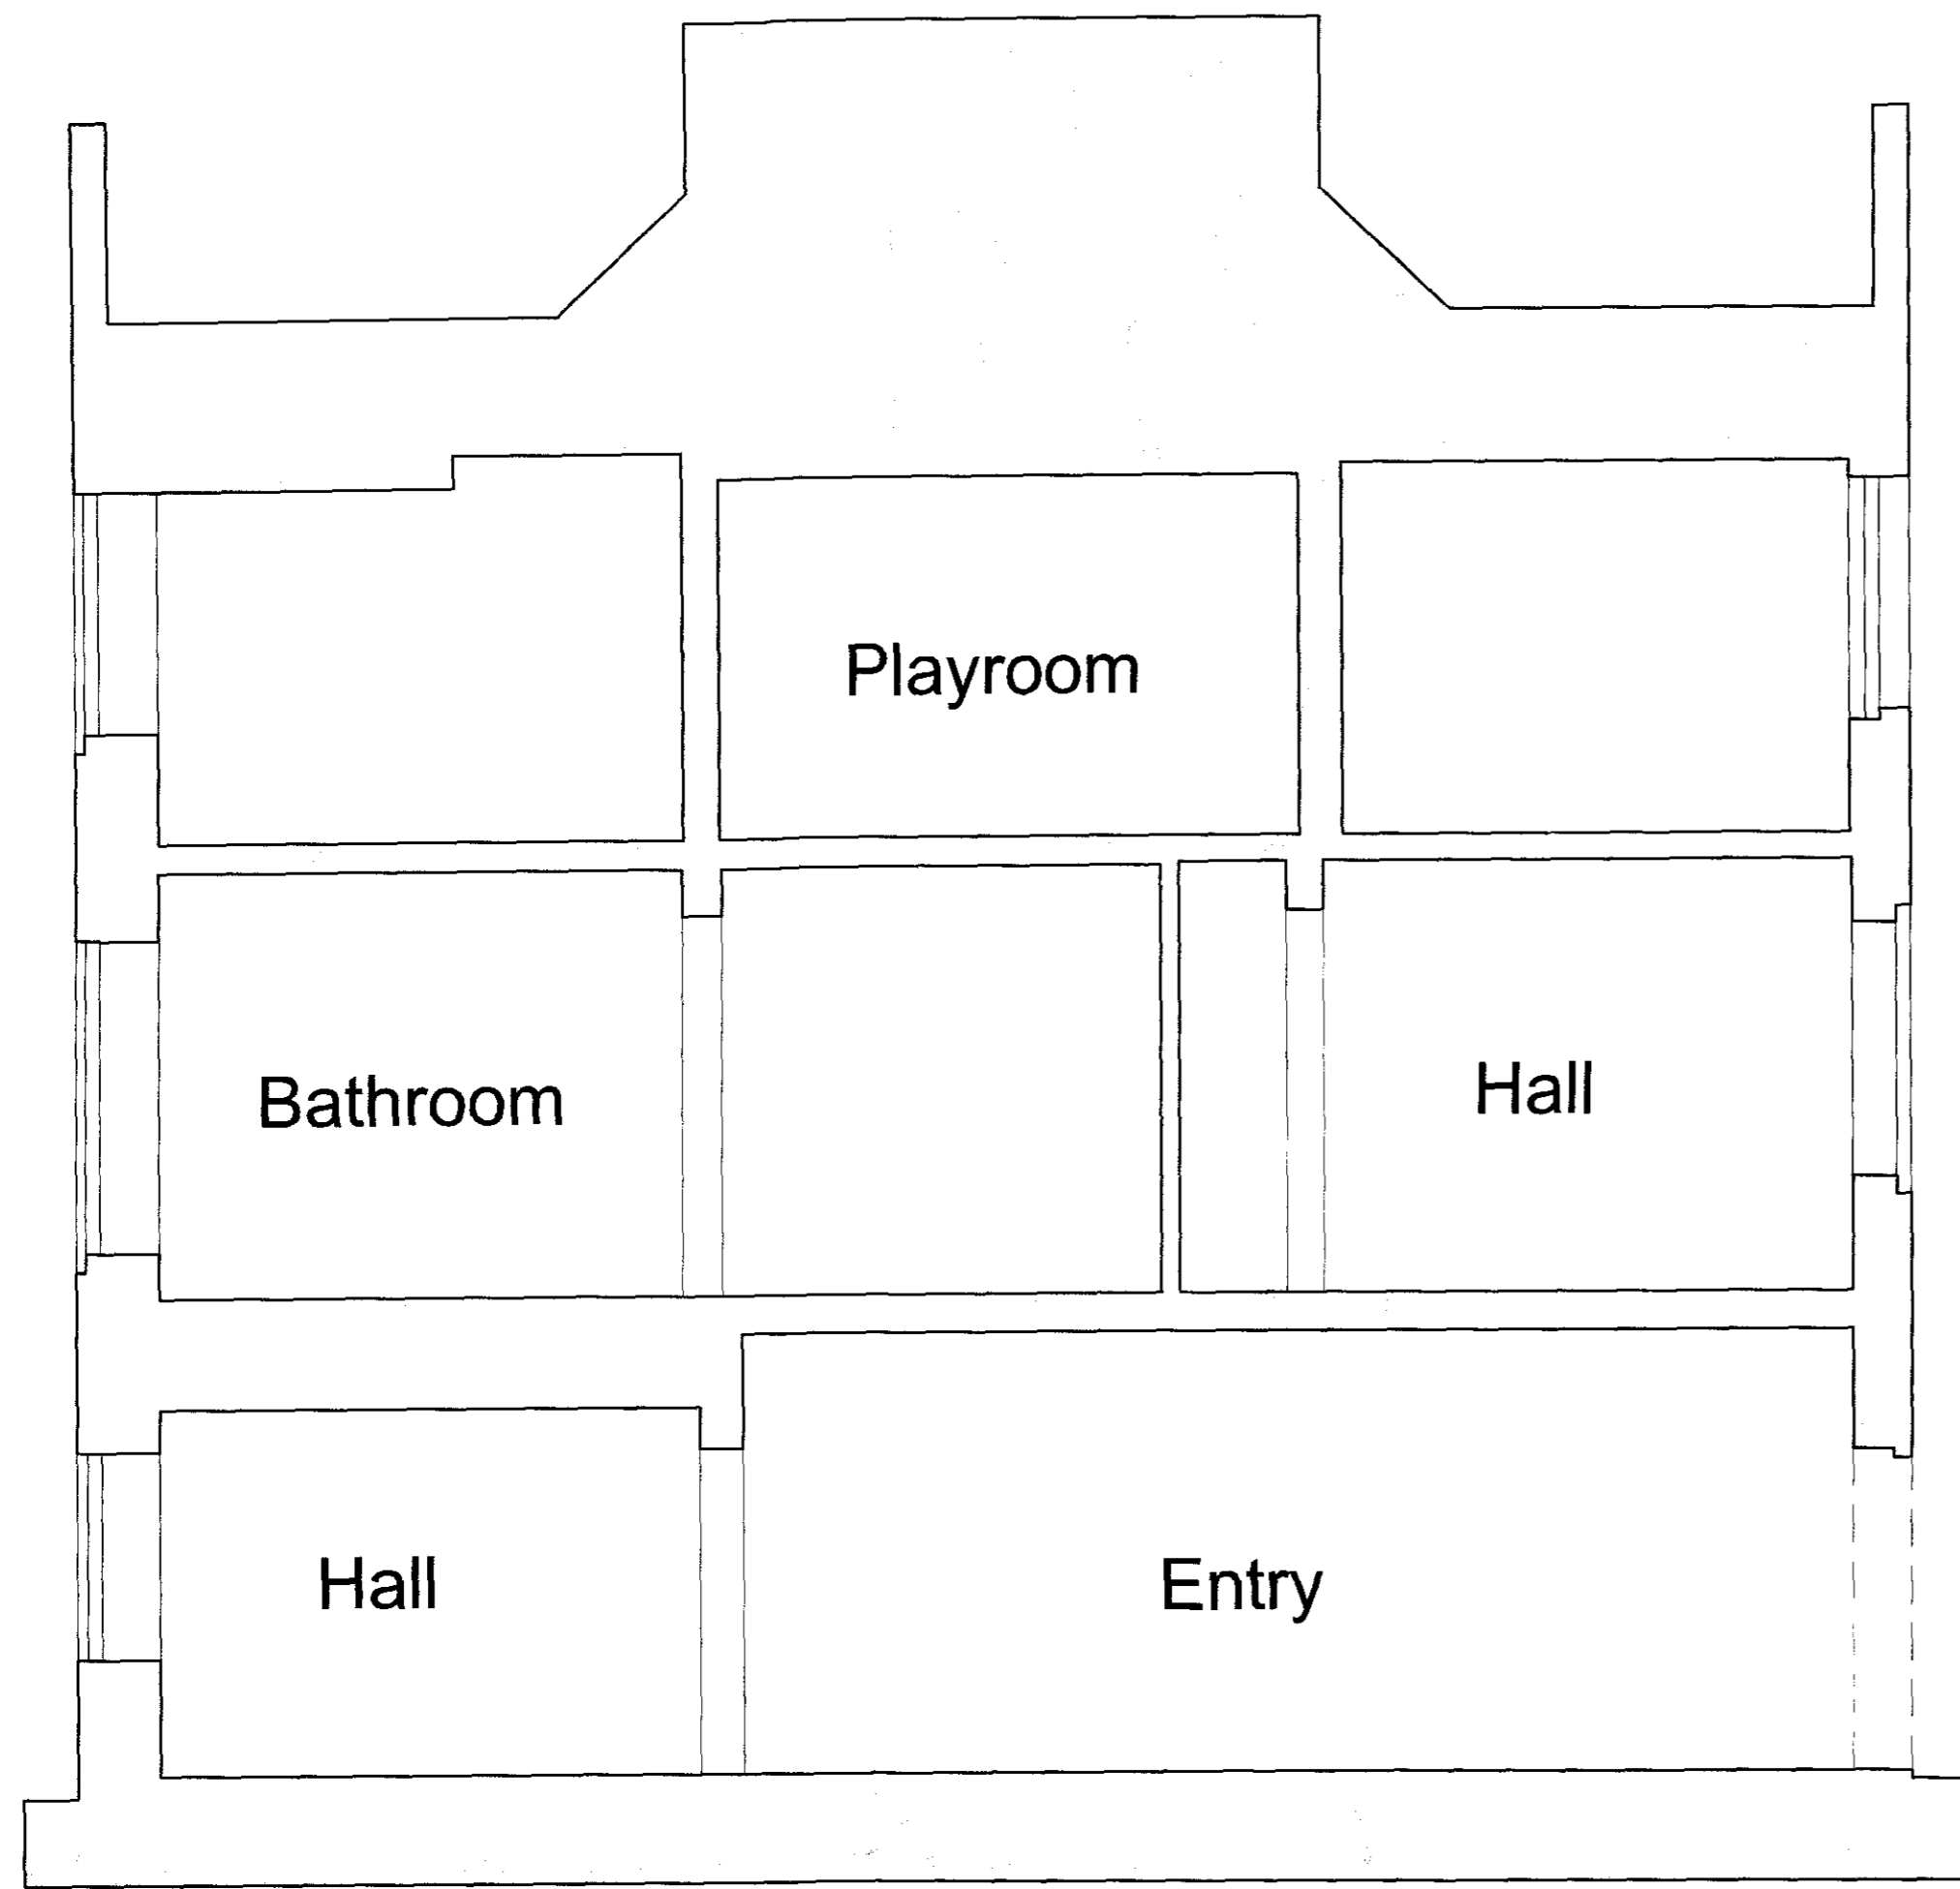


EXISTING SECTION B B

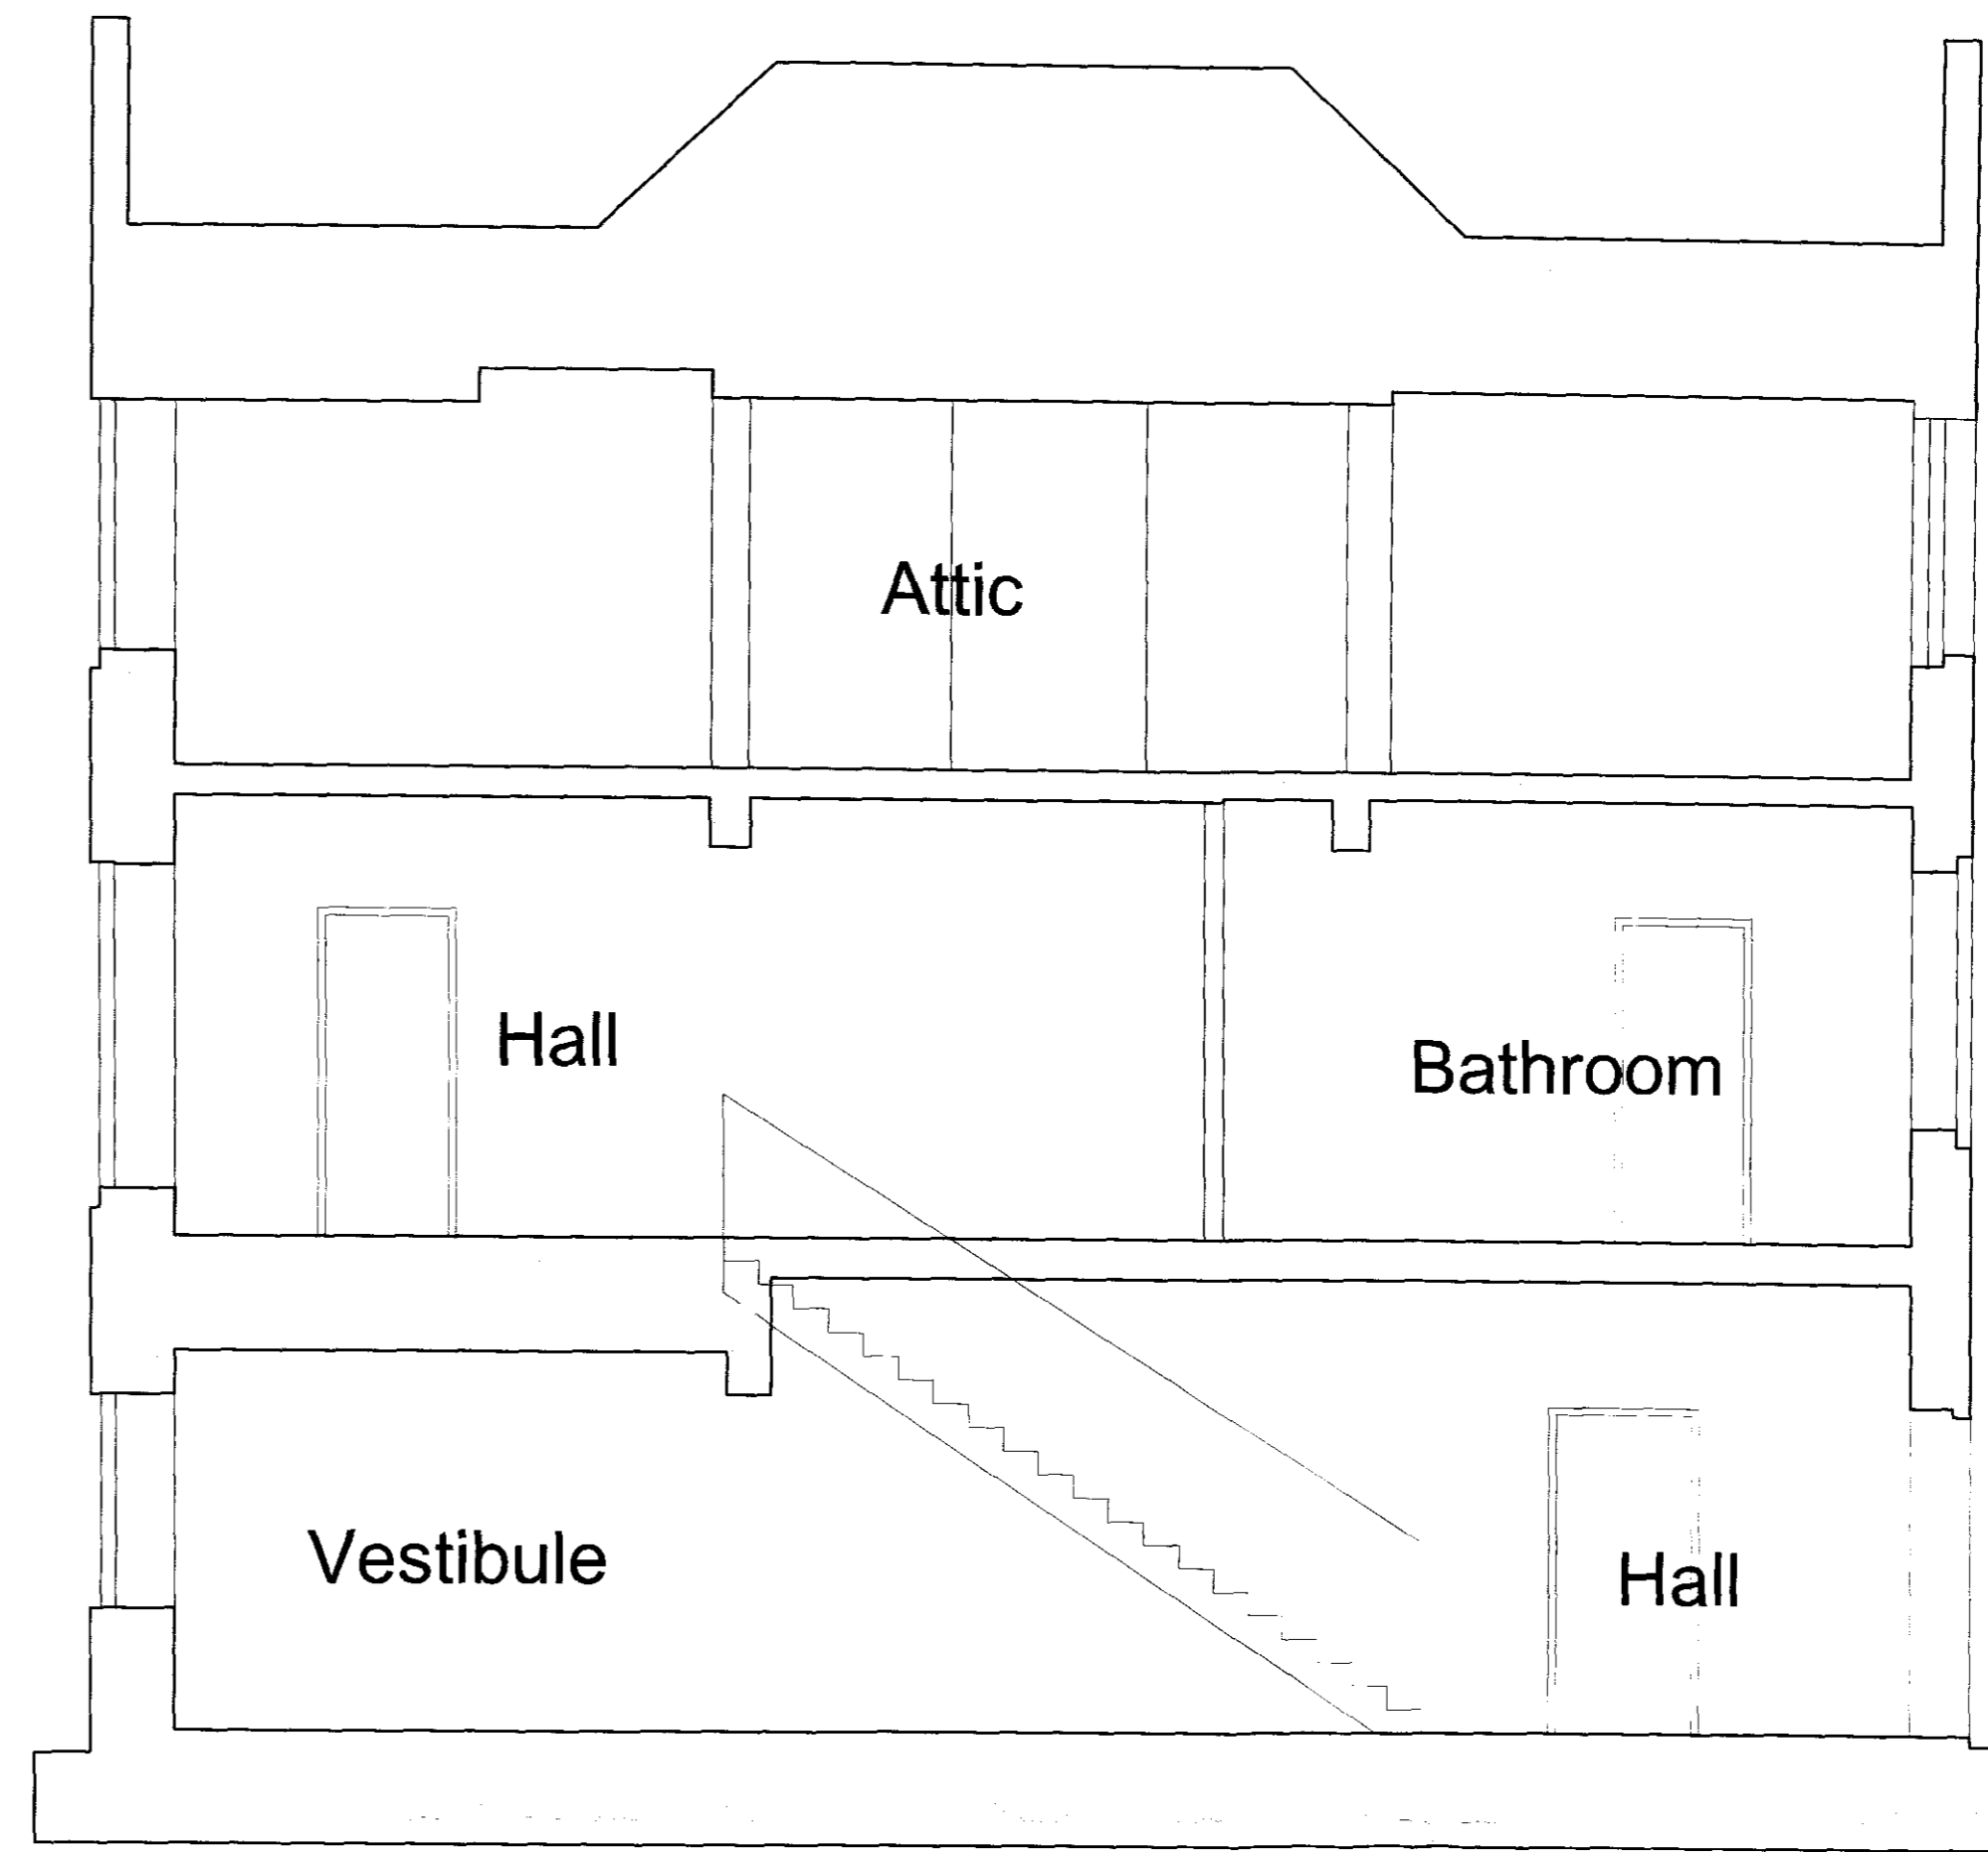

PROPOSED SECTION B B


scale: 50/A1

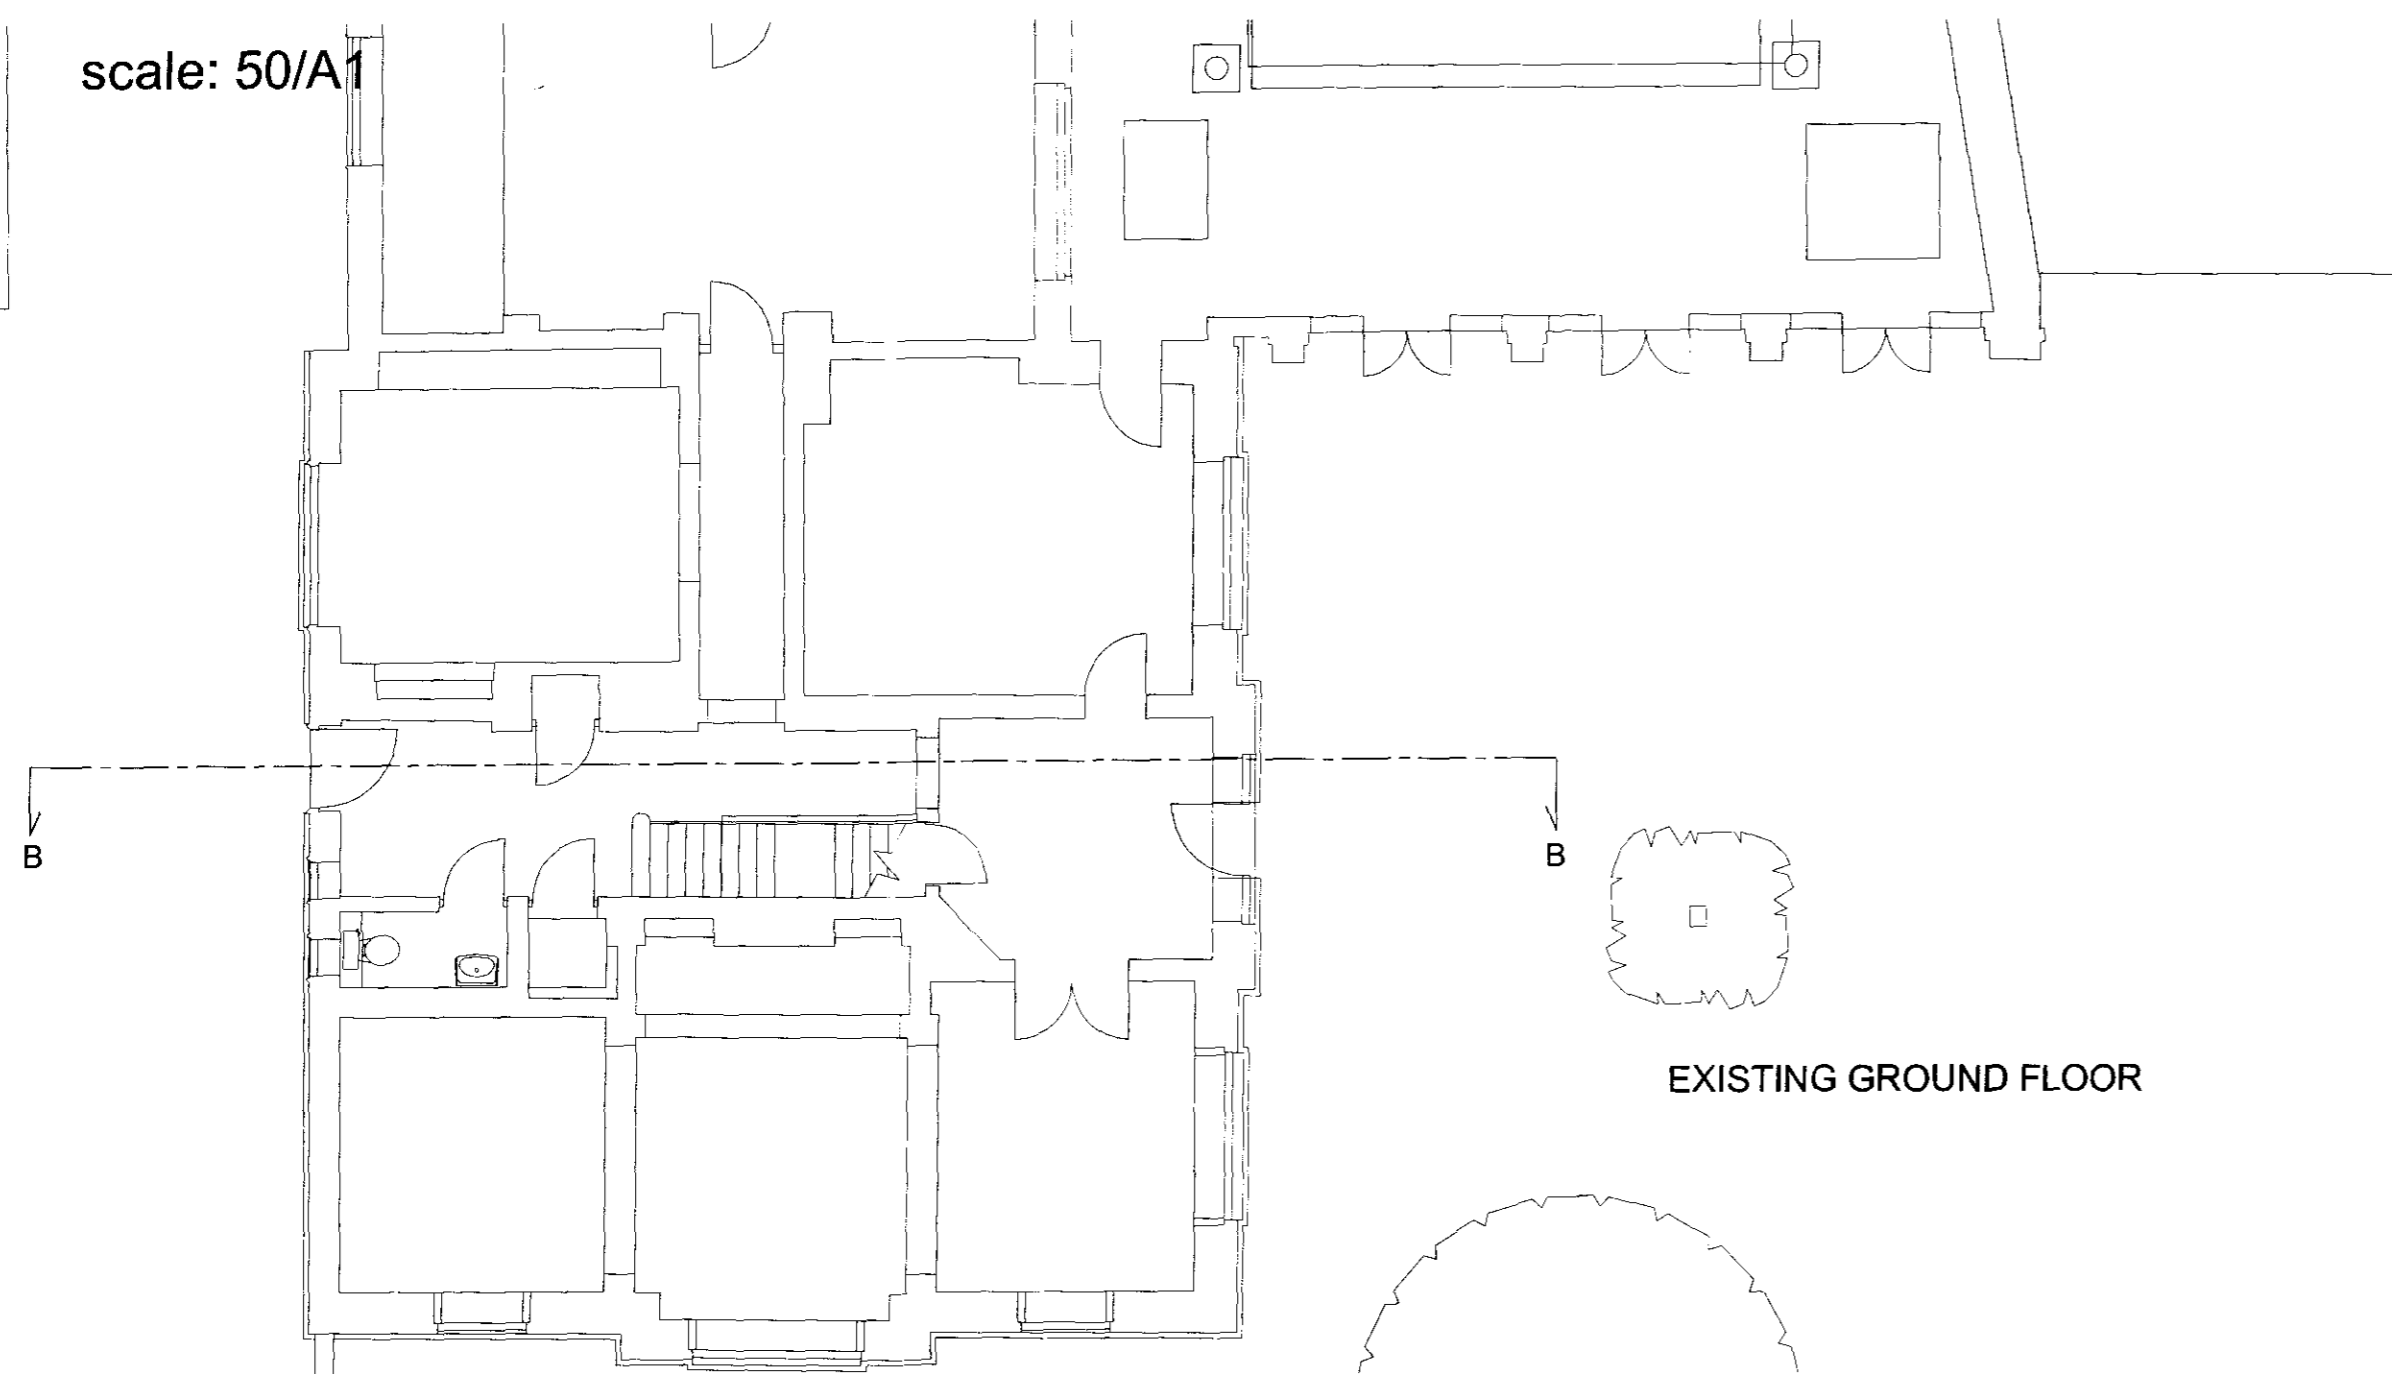

EXISTING GROUND FLOOR

scale: 100/A1

scale: 50/A1

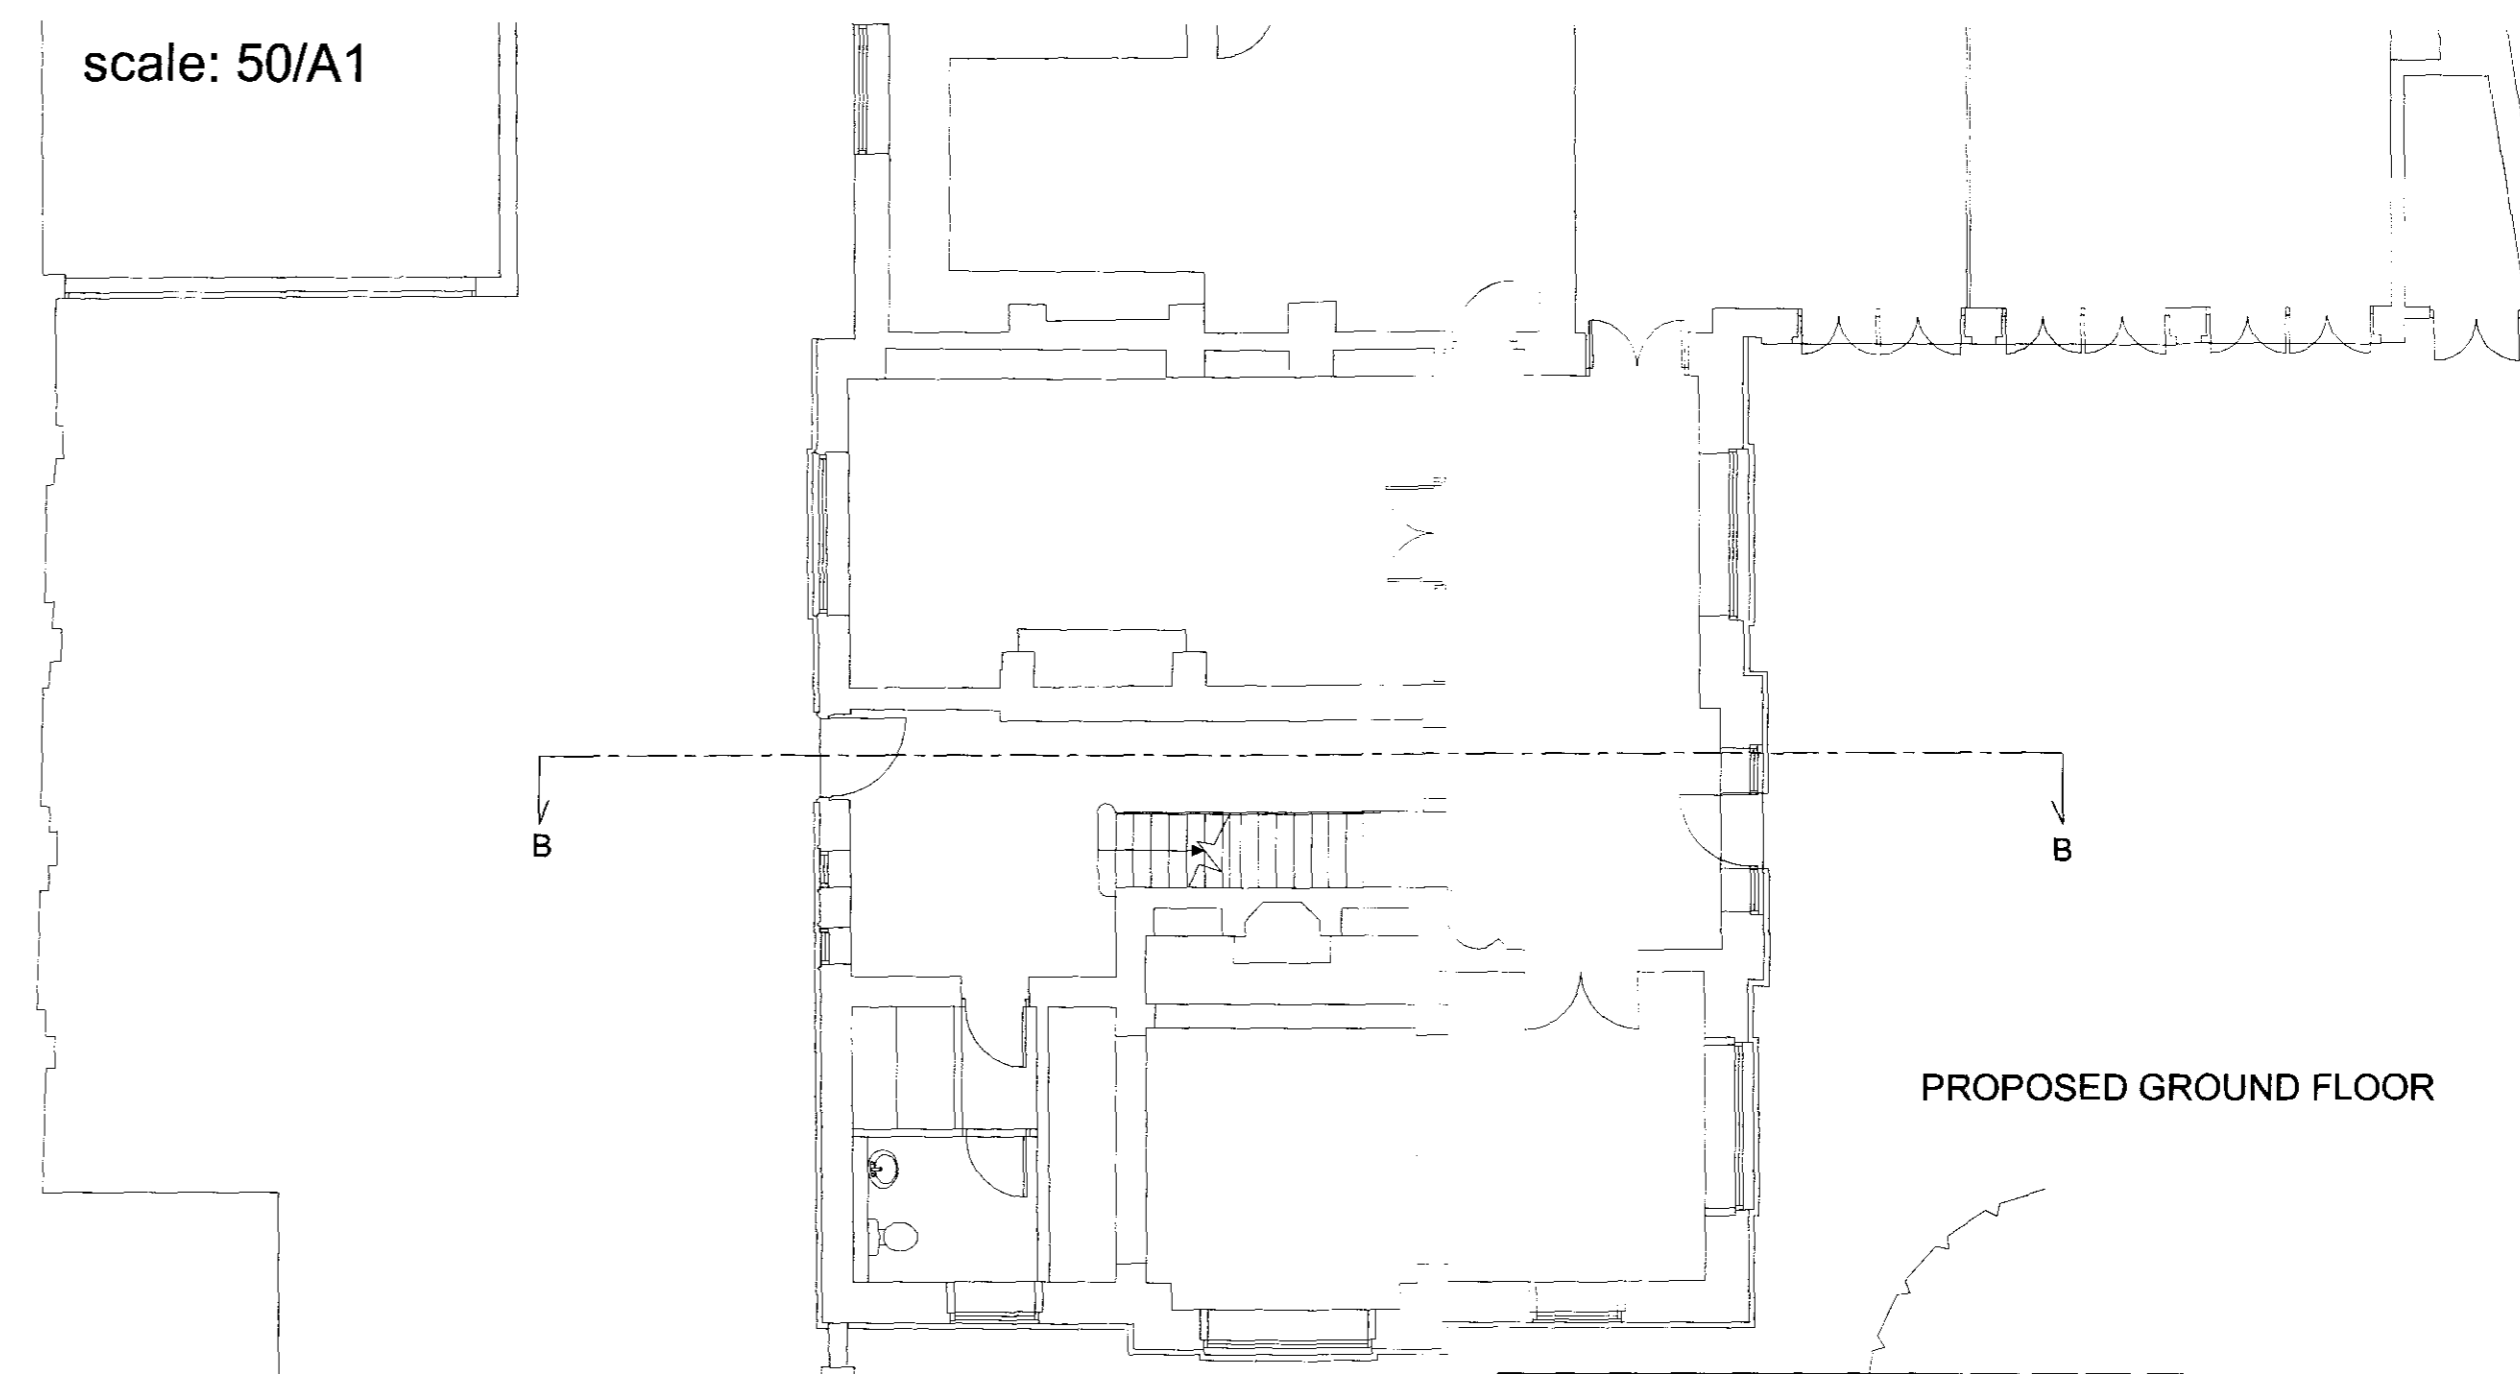


PROPOSED GROUND FLOOR

scale: 100/A1

PLANNING


DO NOT SCALE FROM THIS DRAWING - Verify all dimensions on site

PKS architects	project	Manor Farm, Hampstead, London			
	title	Existing and Proposed Sections BB			
	scale	varies	author	DC	
	date	July 2009	job no.	717	
				step no.	020-02/06
				rev.	A

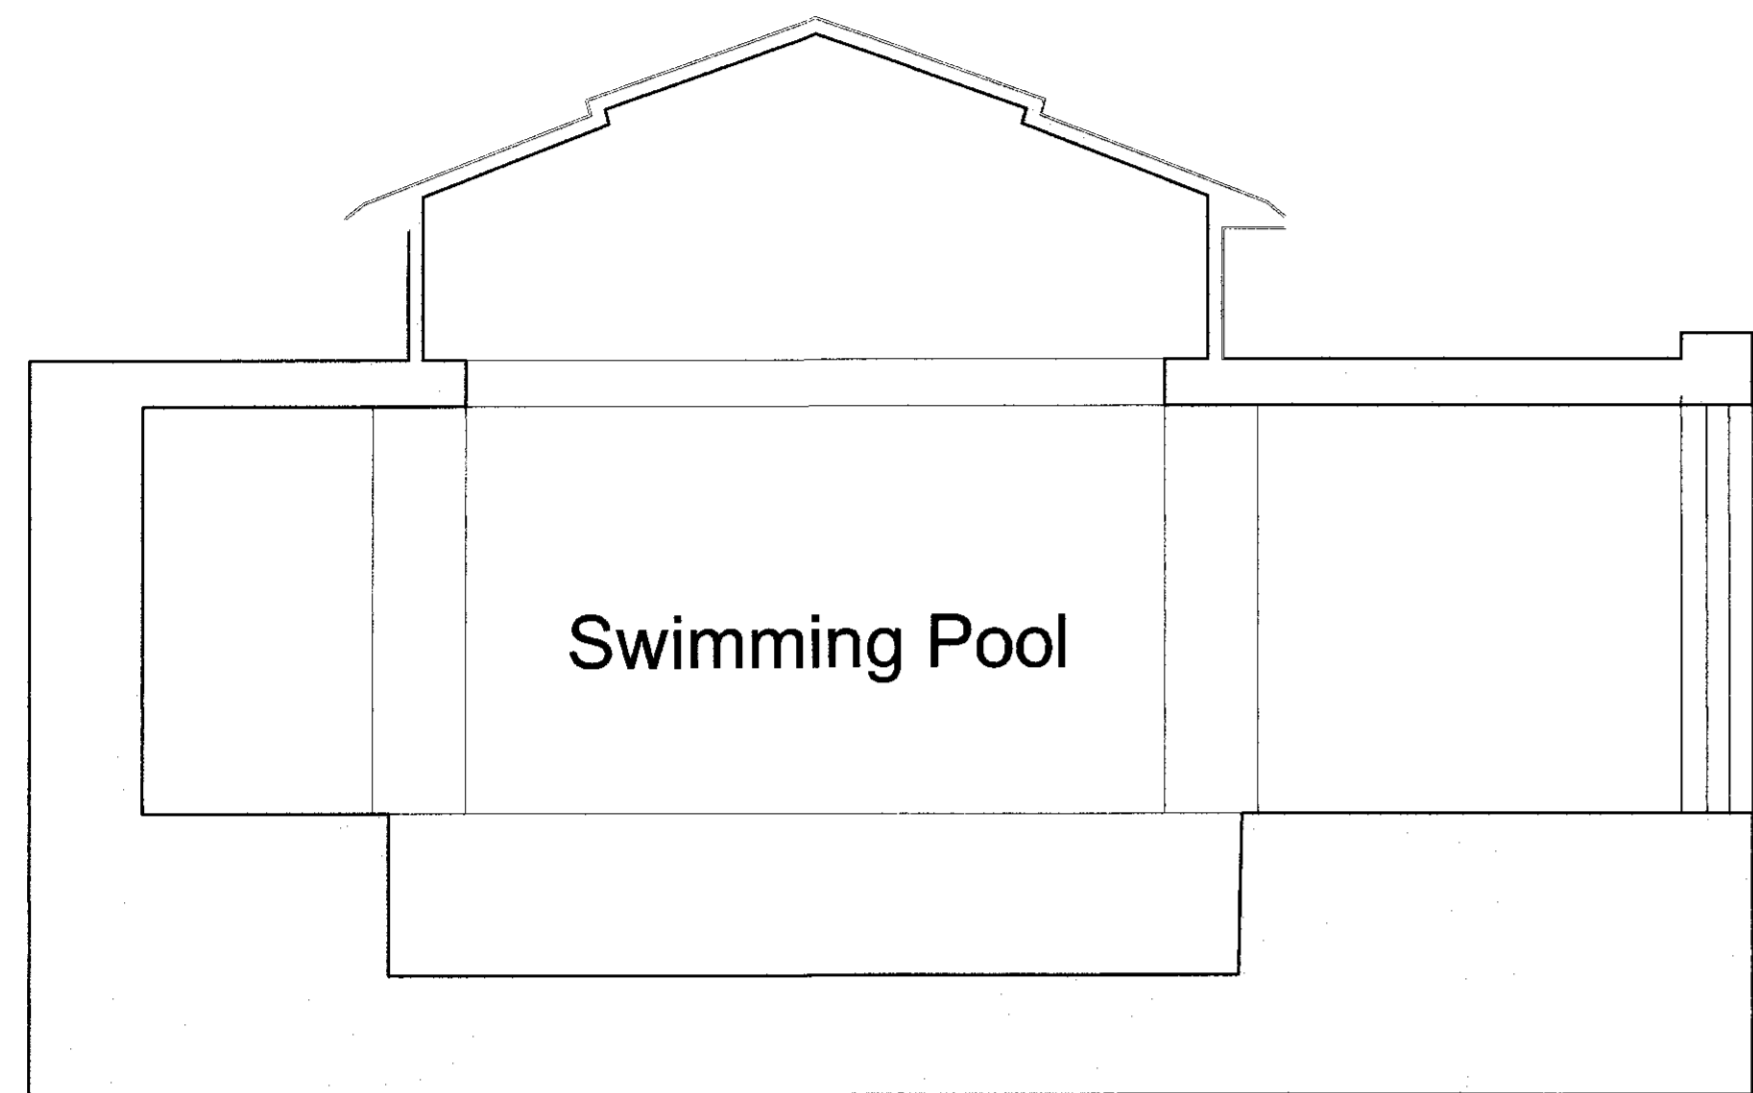


EXISTING EXTENSION SECTION CC

scale: 50/A1

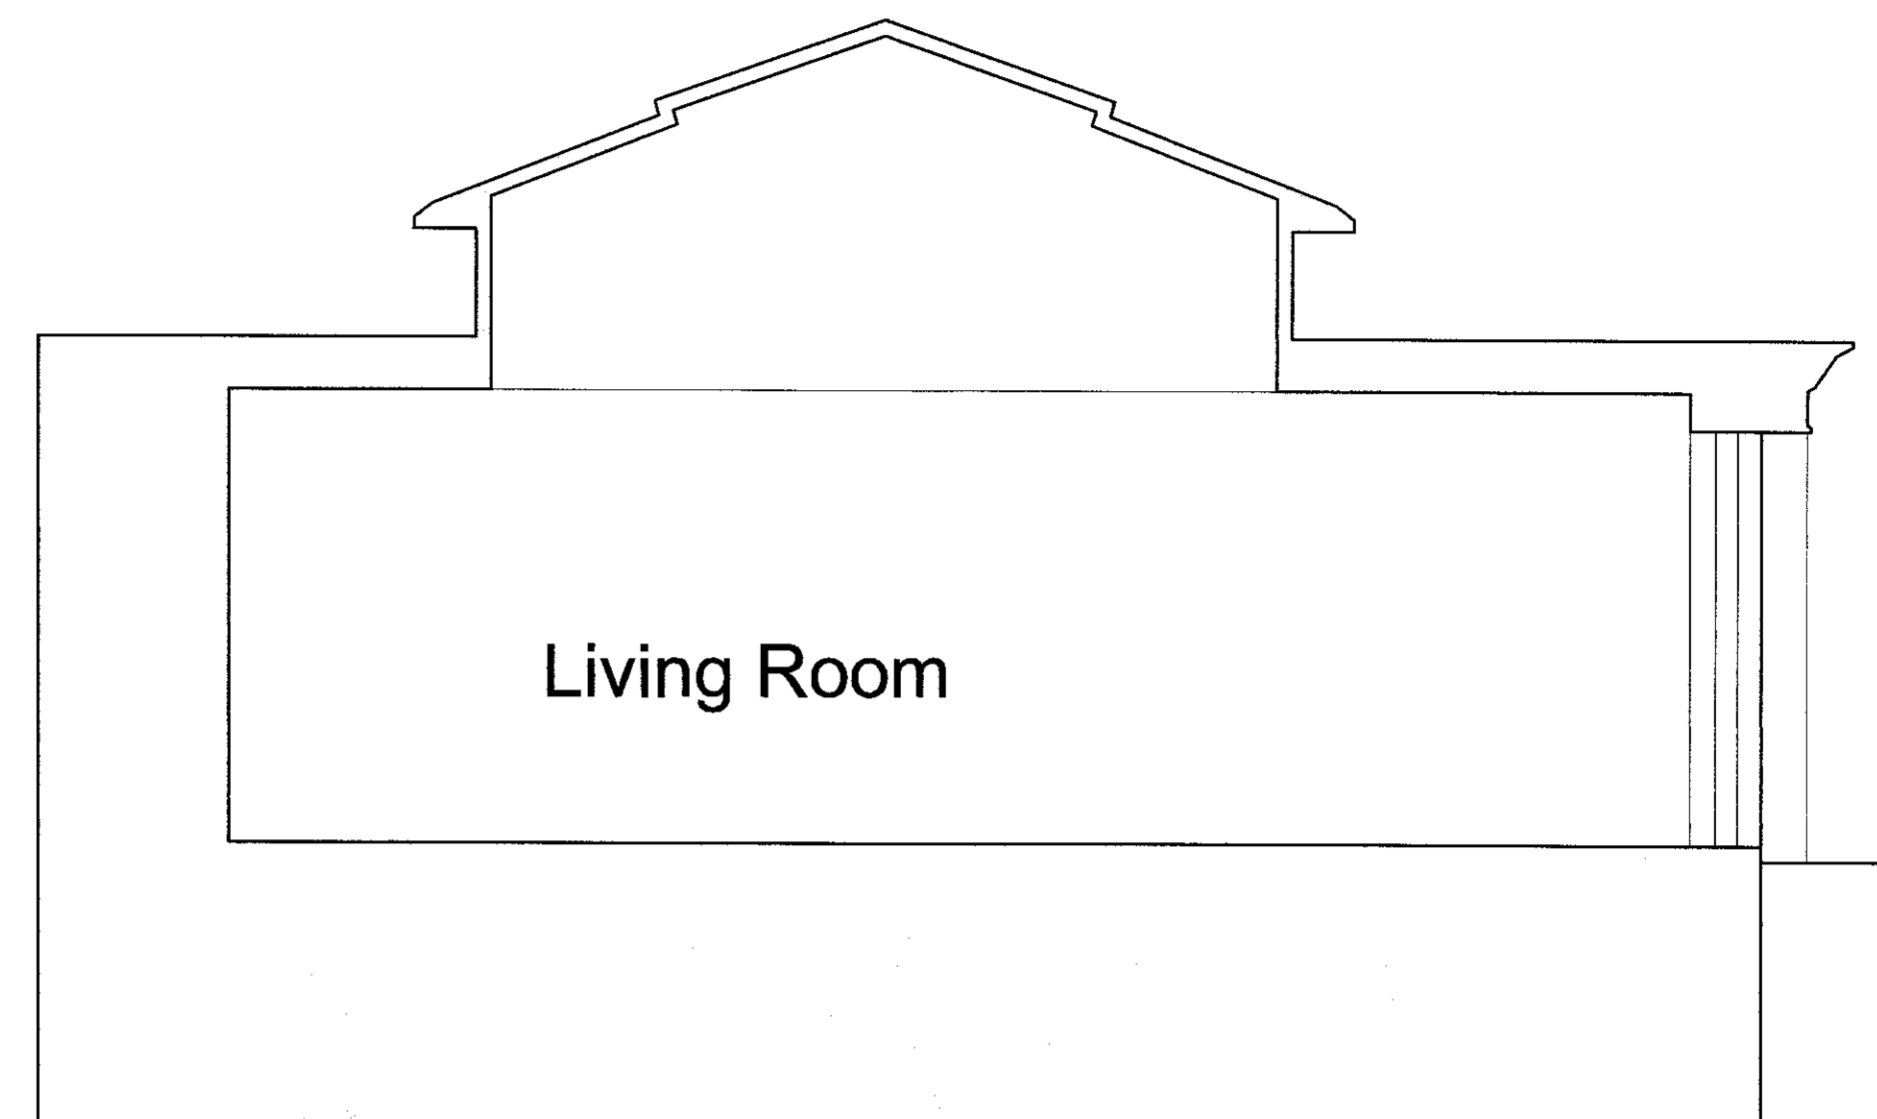


PROPOSED EXTENSION SECTION CC

scale: 50/A1

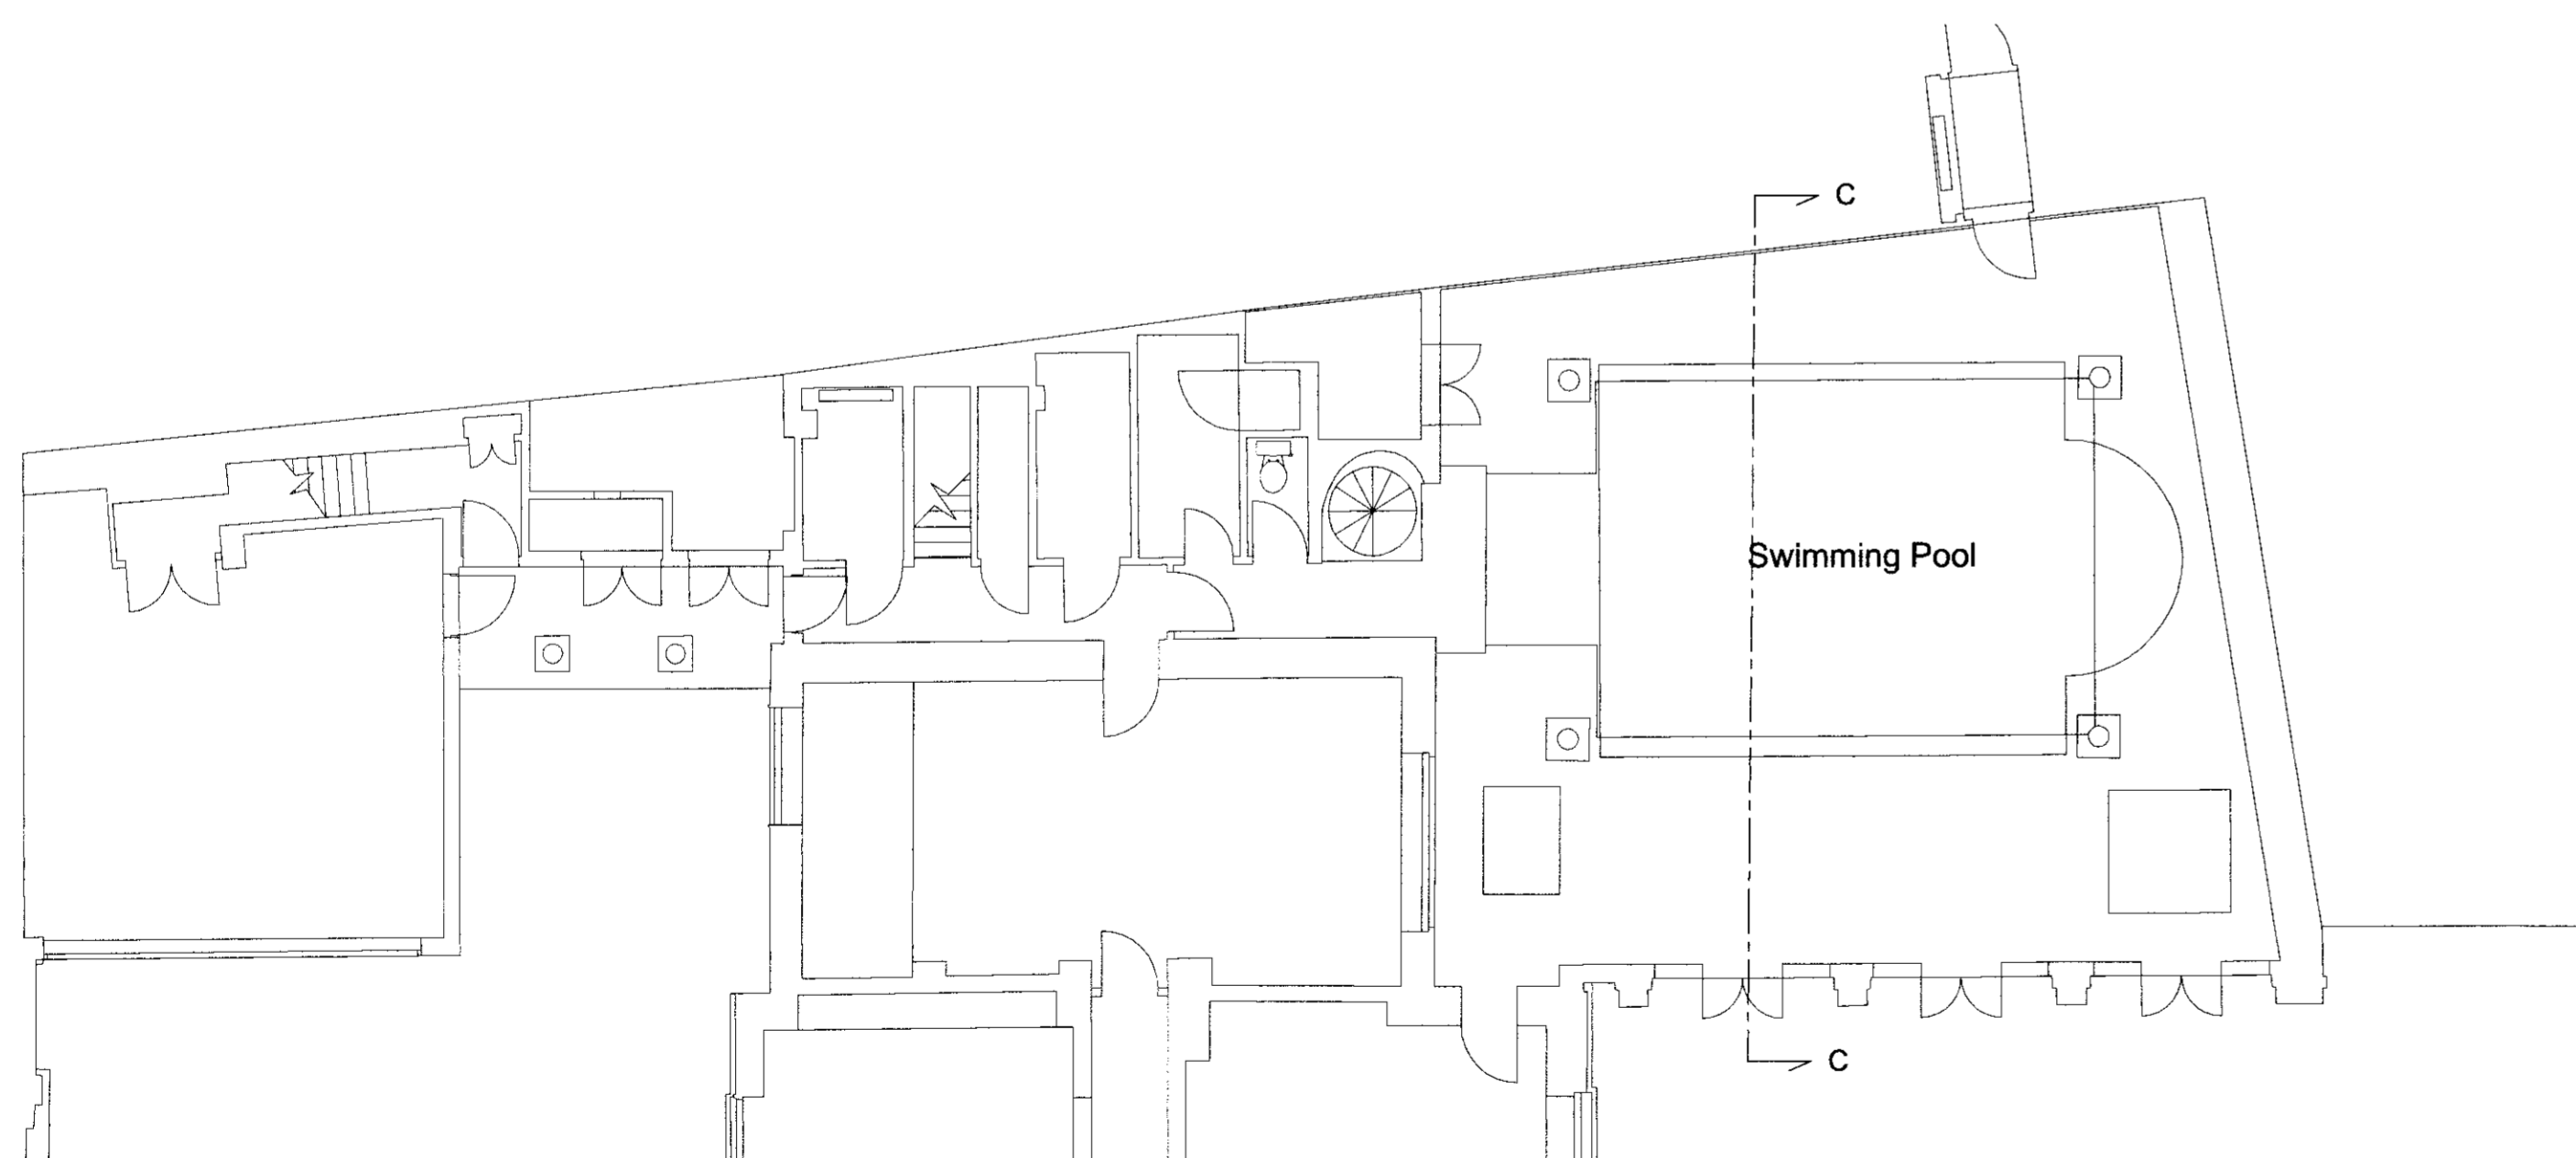

scale: 100/A1

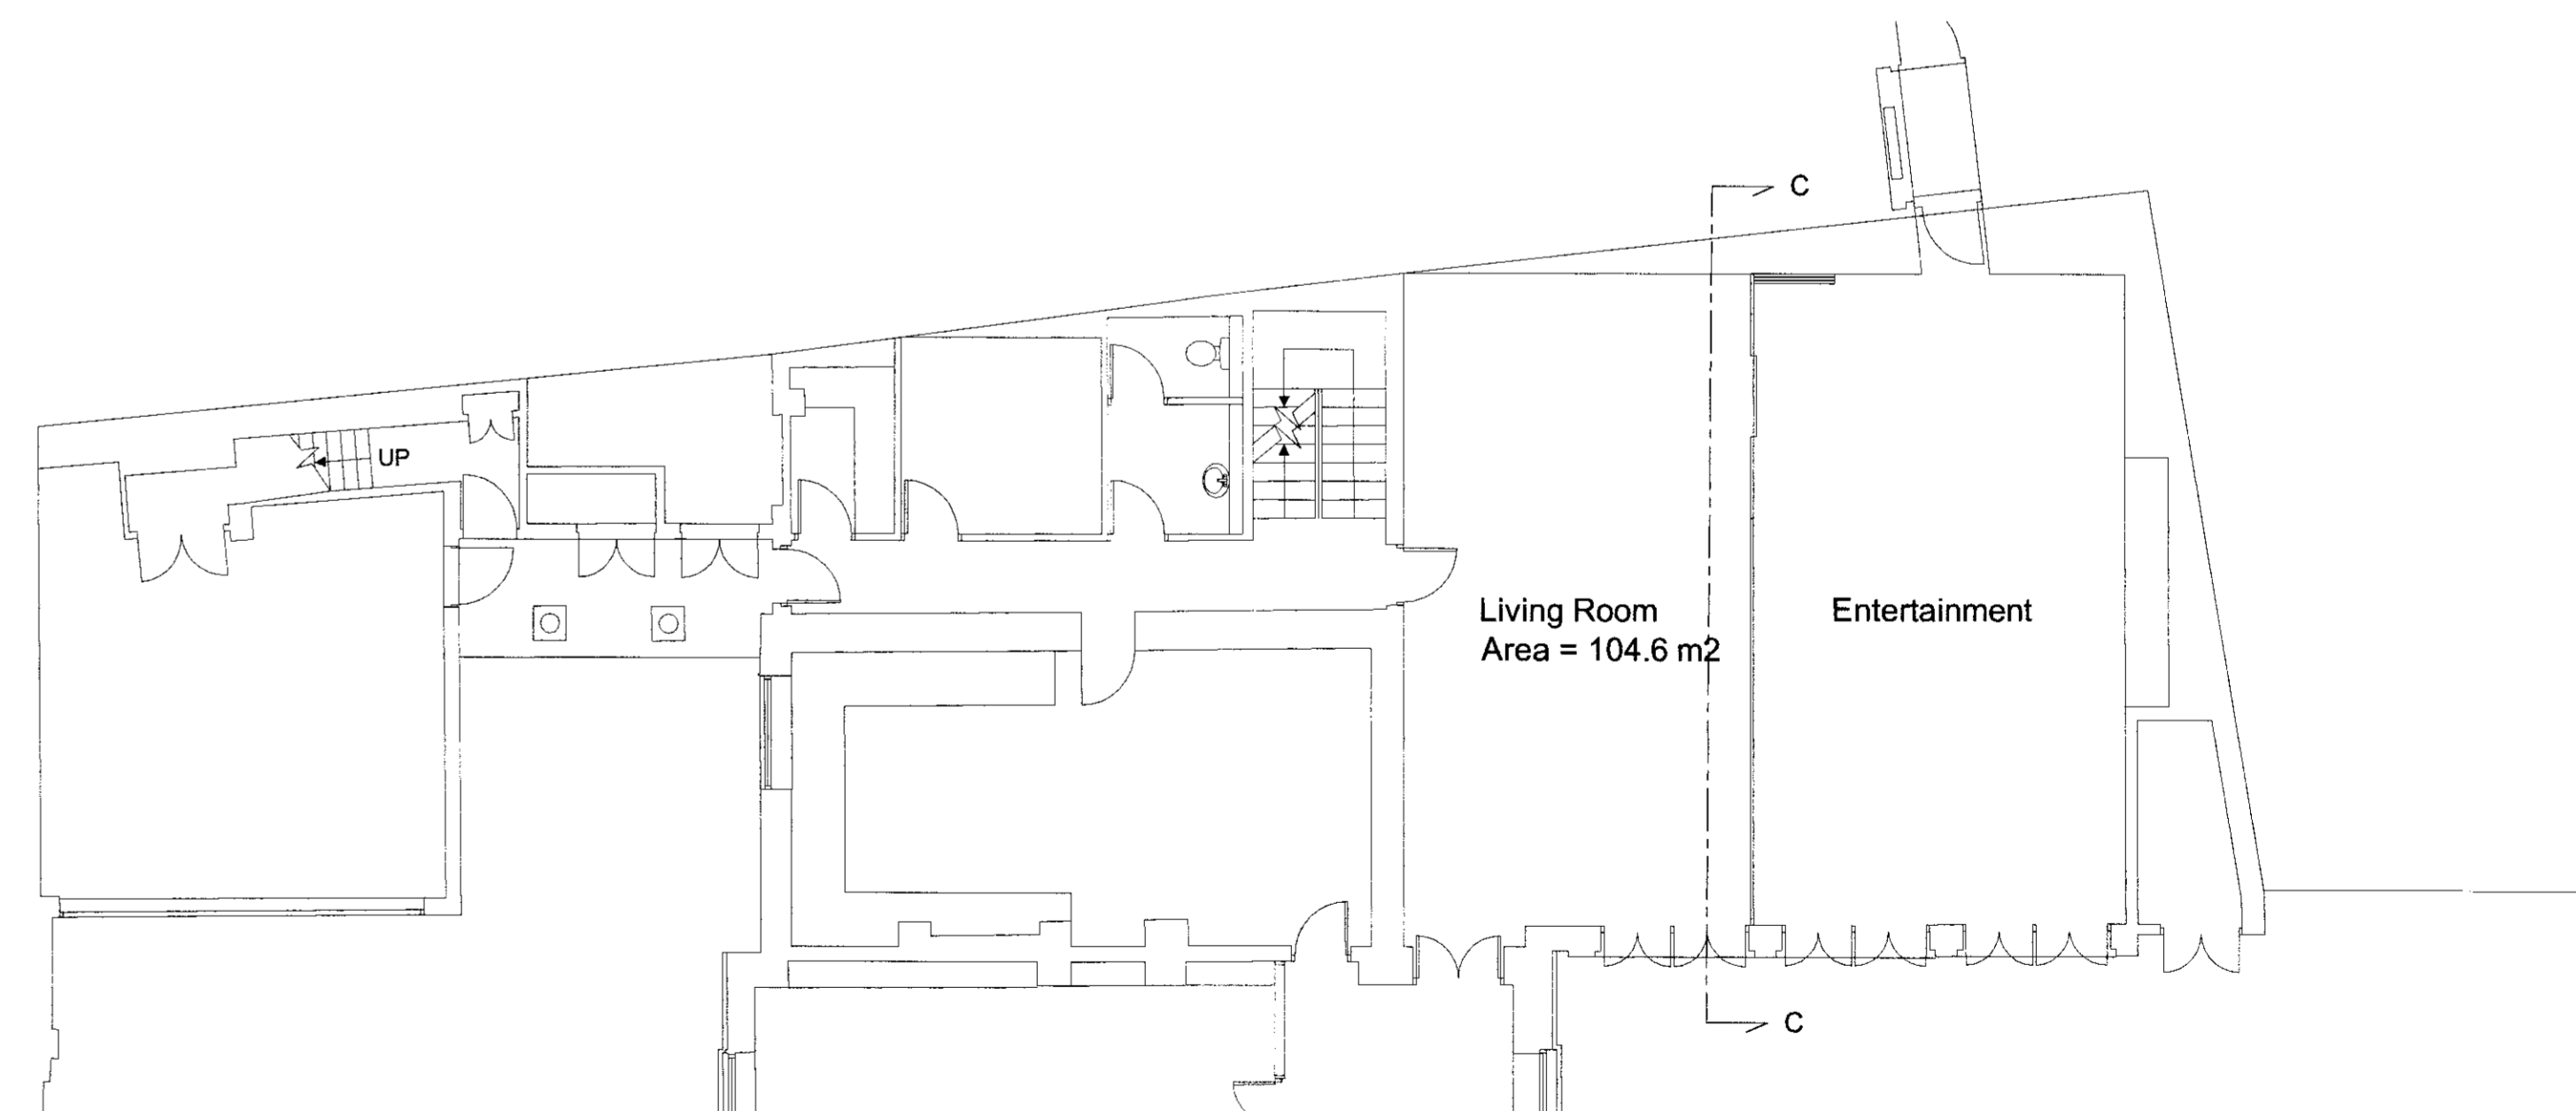


scale: 100/A1

PLANNING


DO NOT SCALE FROM THIS DRAWING - Verify all dimensions on site

PKS architects	project	Manor Farm, Hampstead, London		
	title	Existing and Proposed Sections CC		
	scale	varies	author	DC
	date	July 2009	job no.	717
			dwg no.	020-03/07
			rev.	B

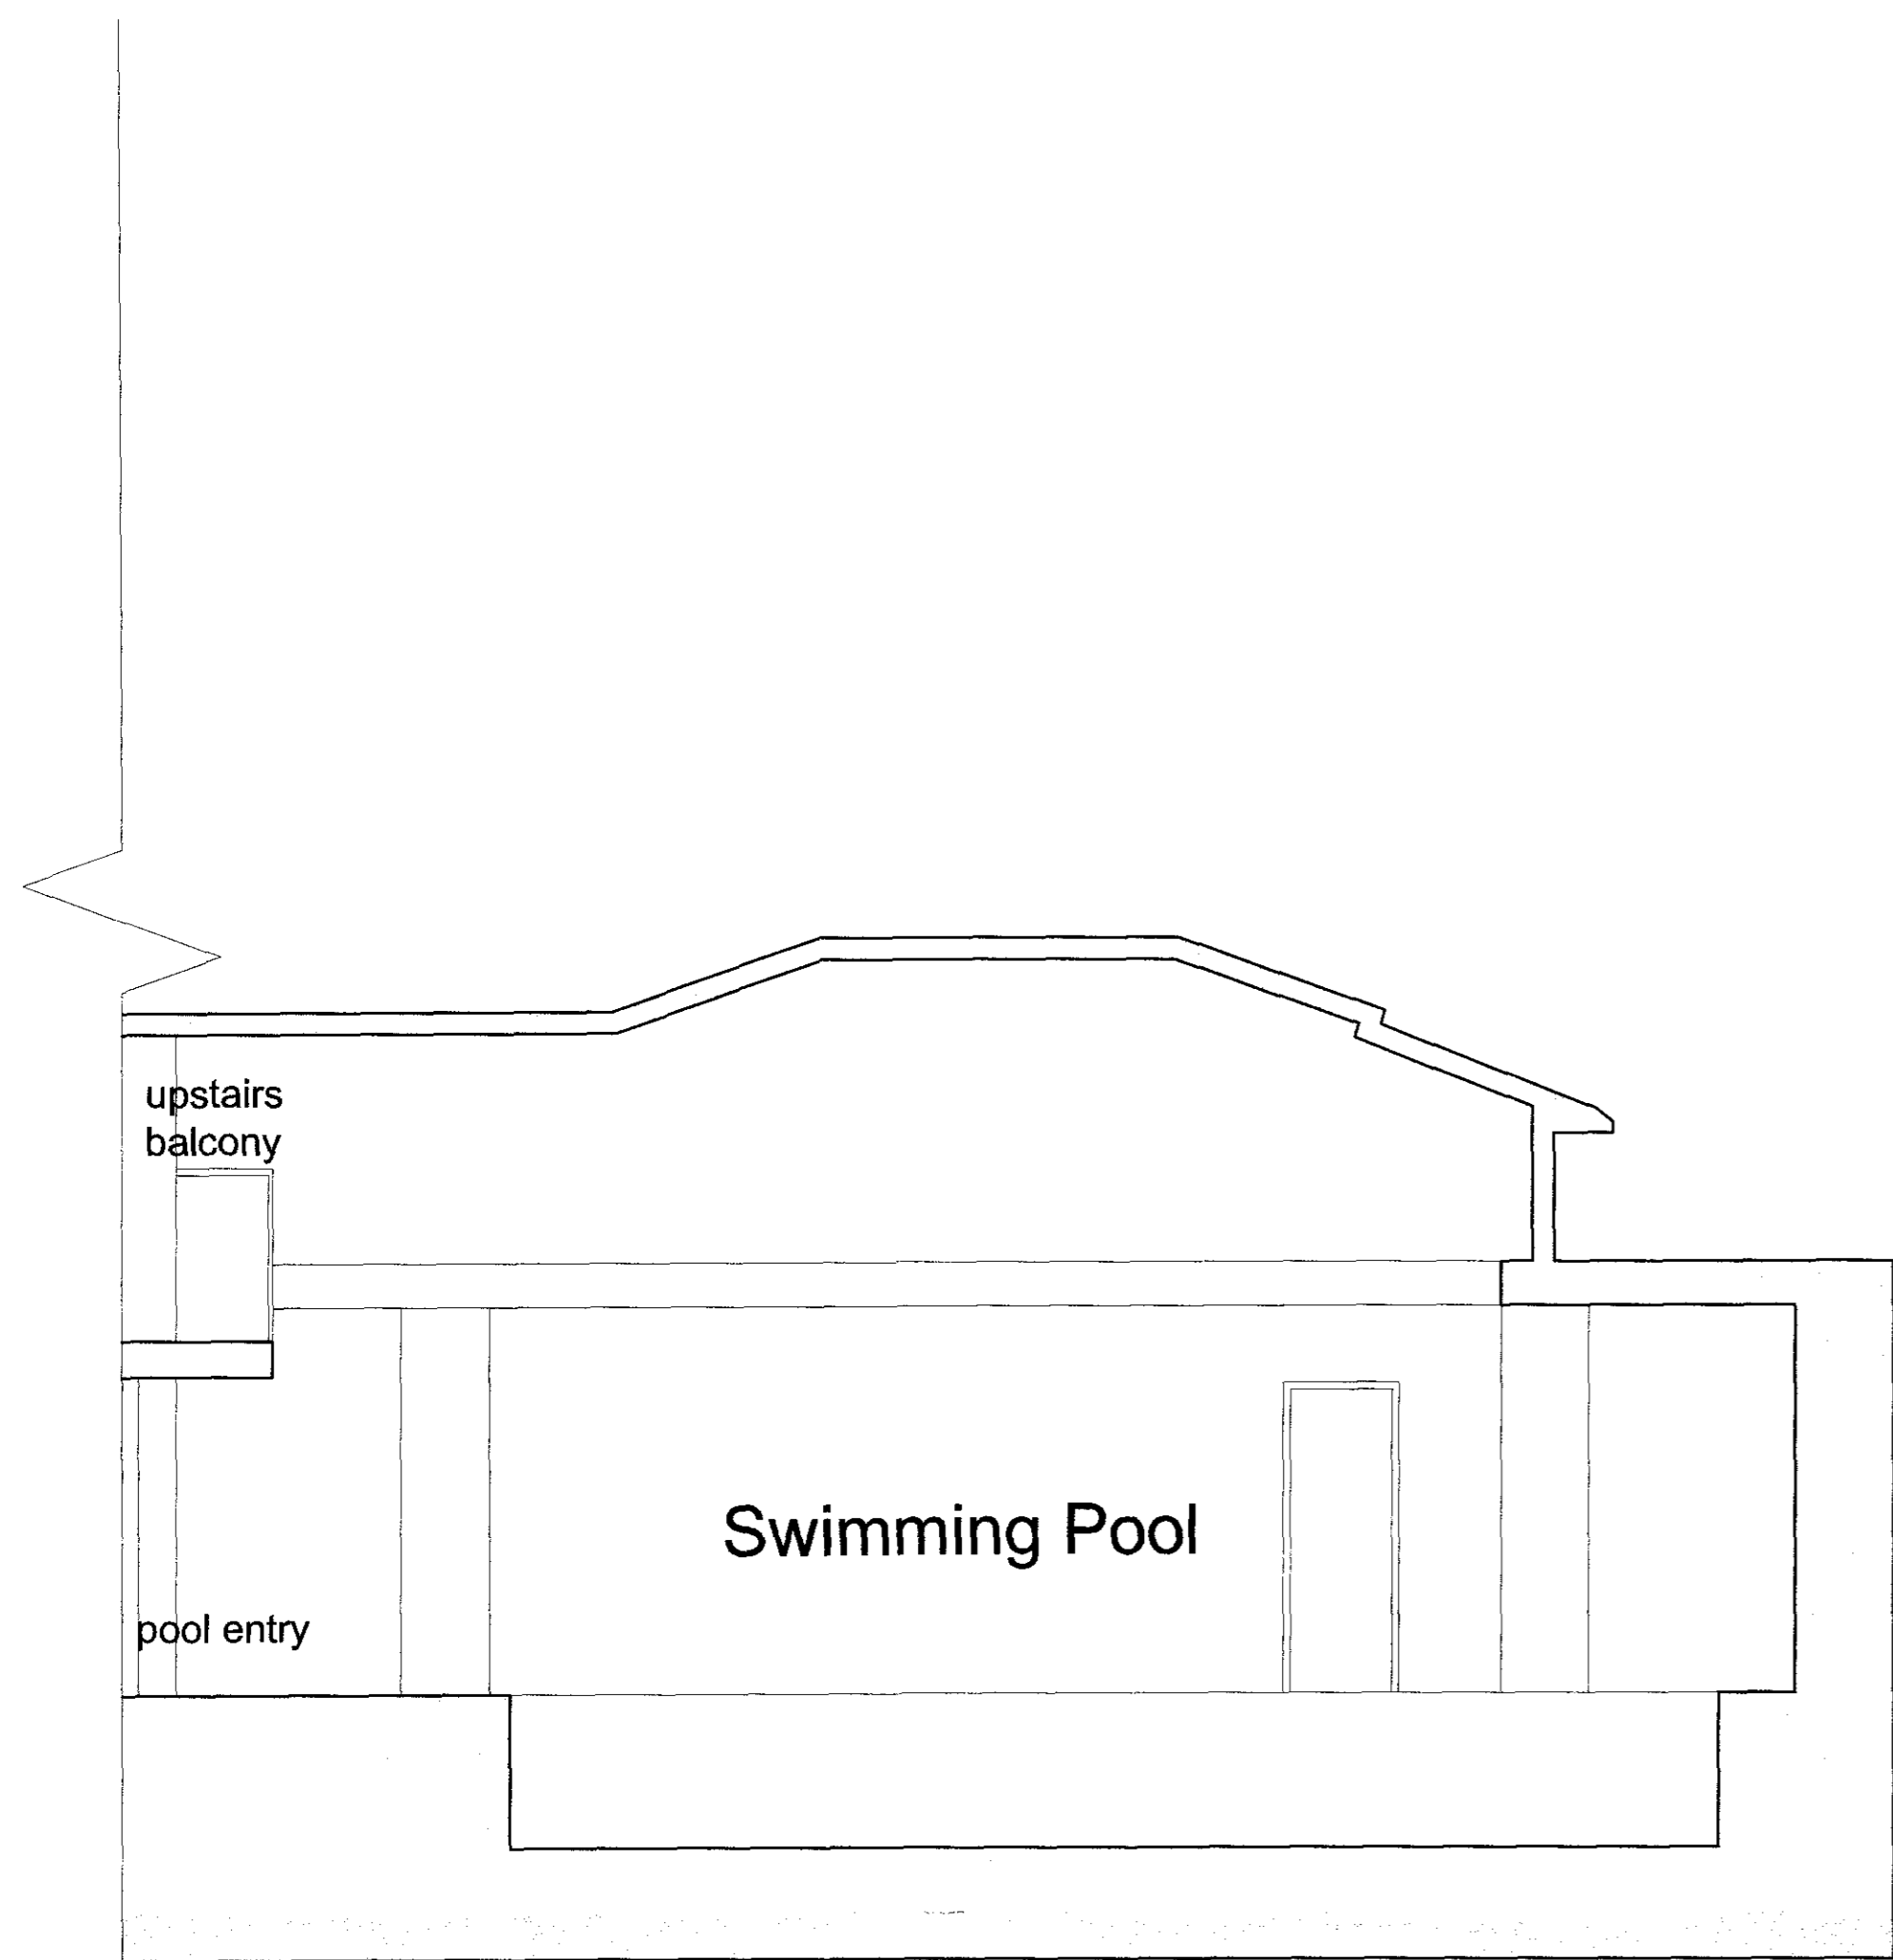


EXISTING EXTENSION SECTION DD

scale: 50/A1

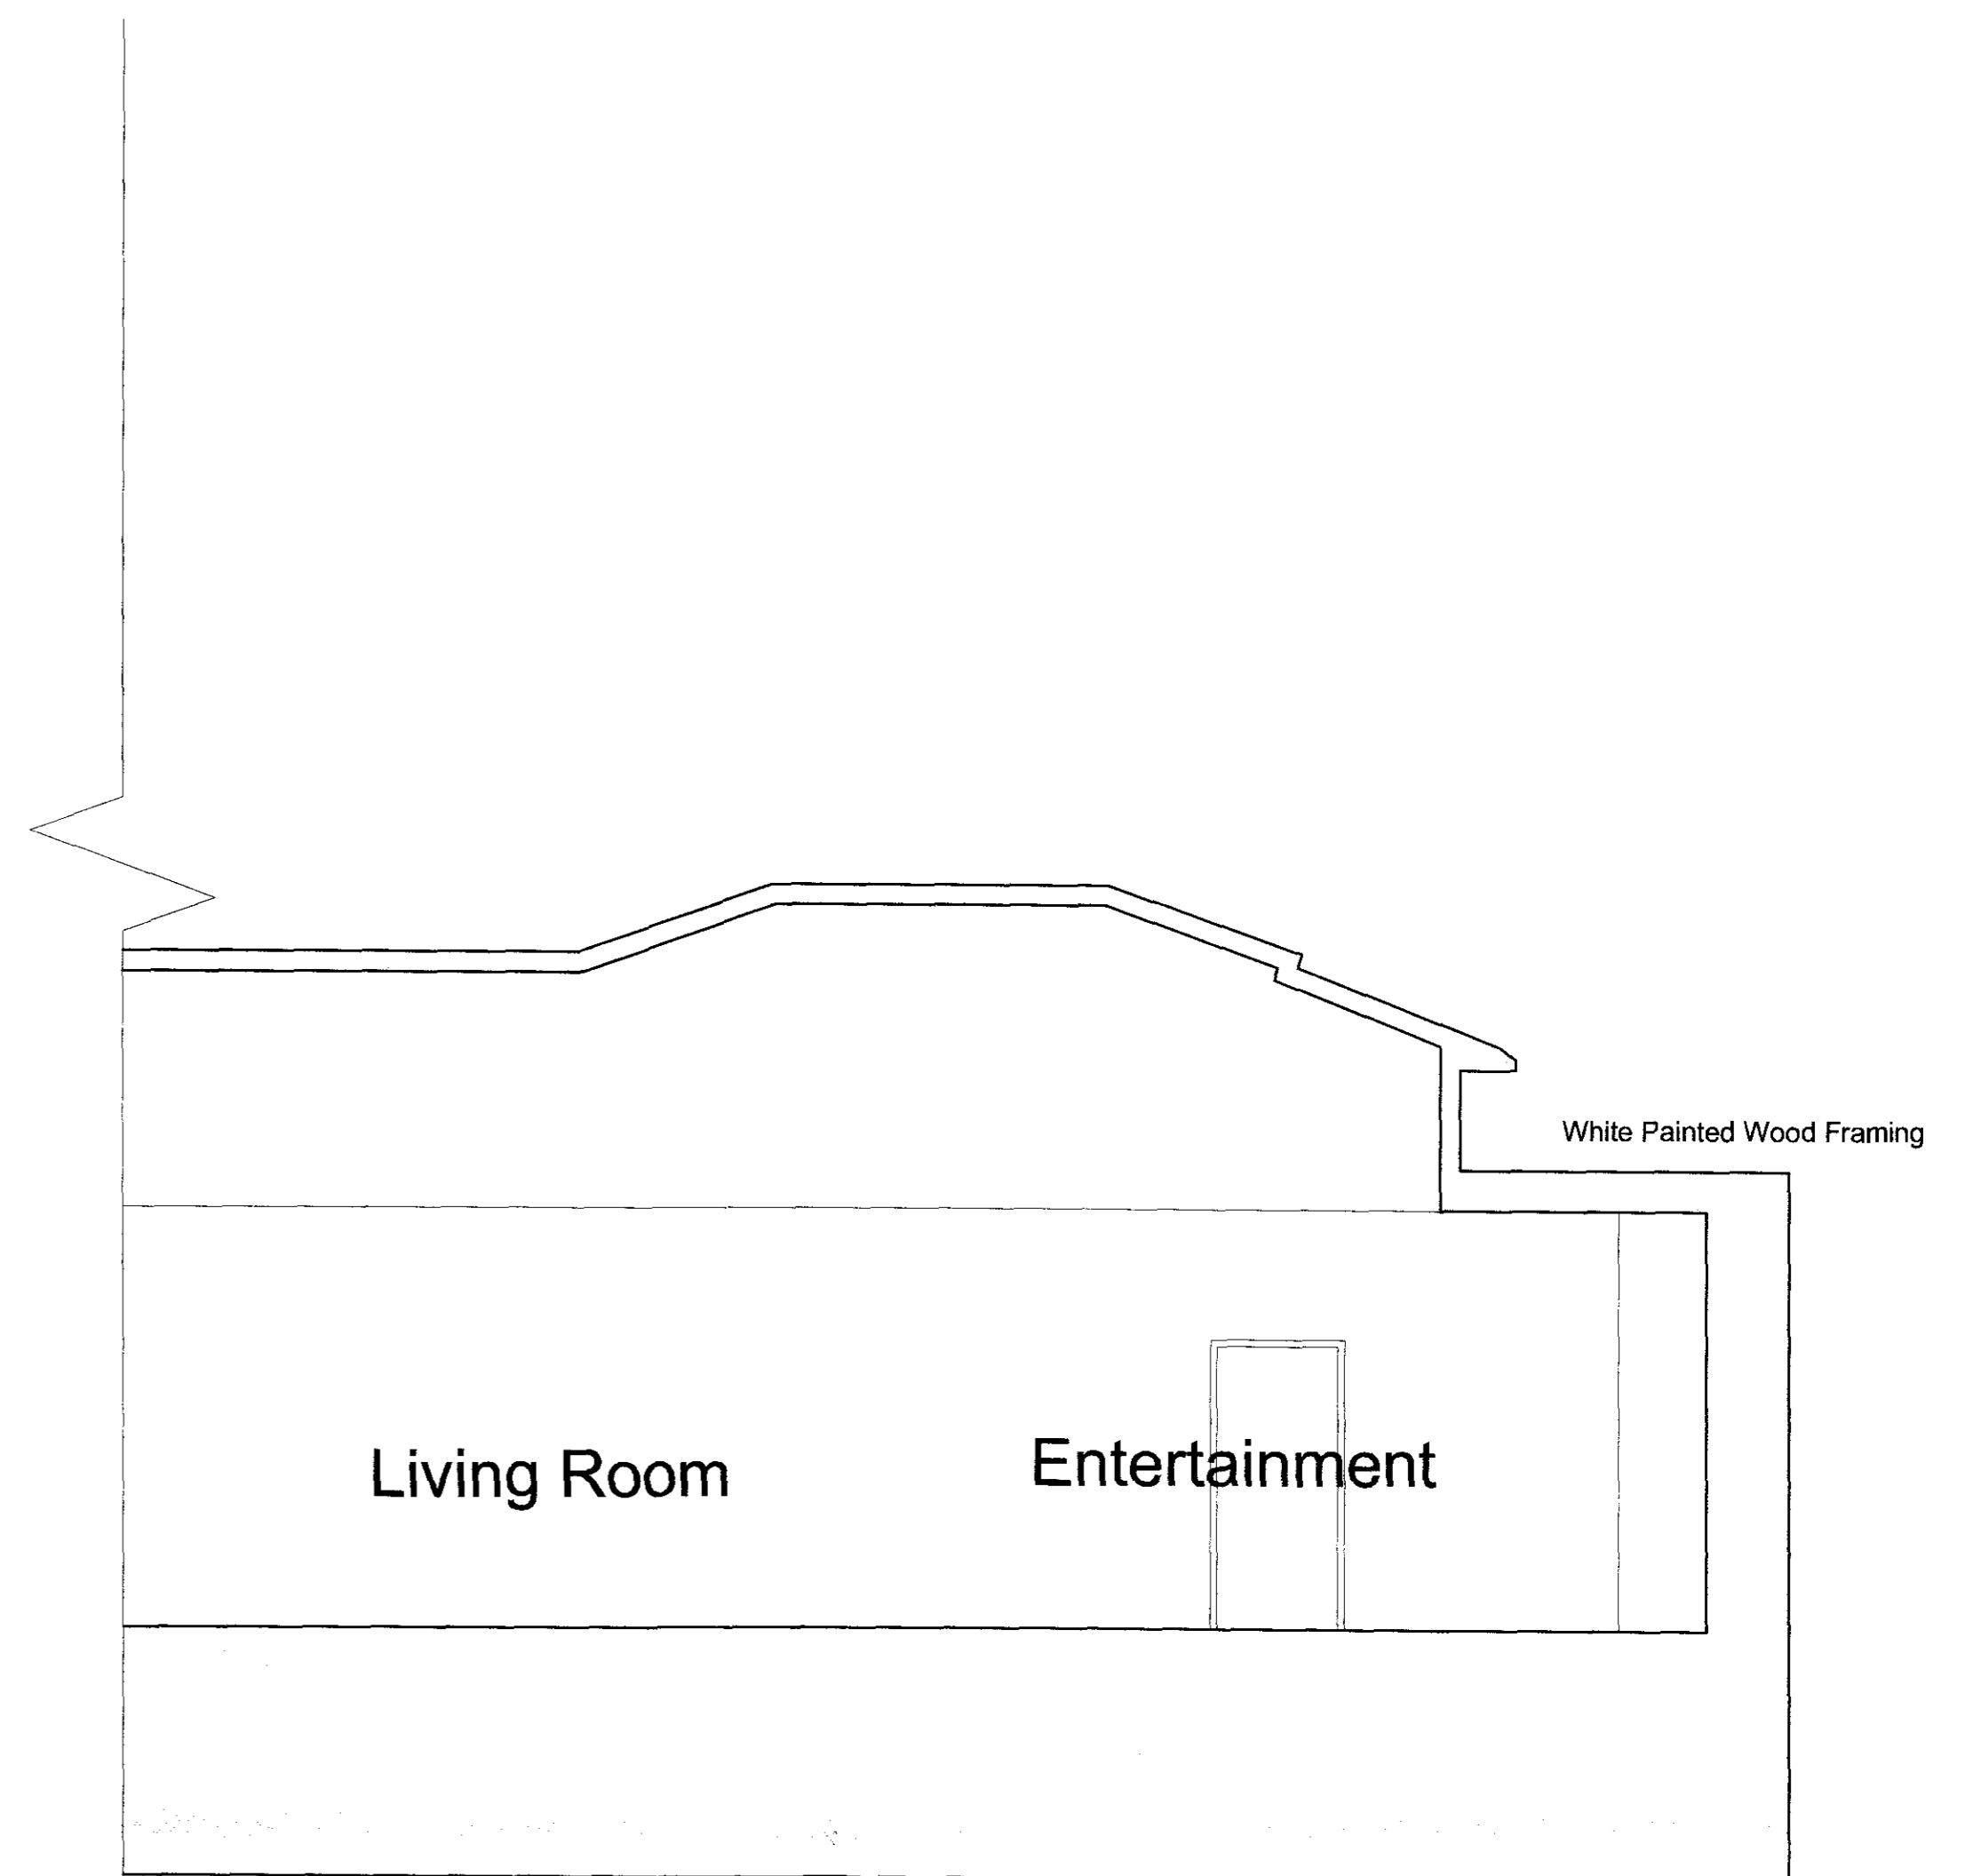


PROPOSED EXTENSION SECTION DD

scale: 50/A1

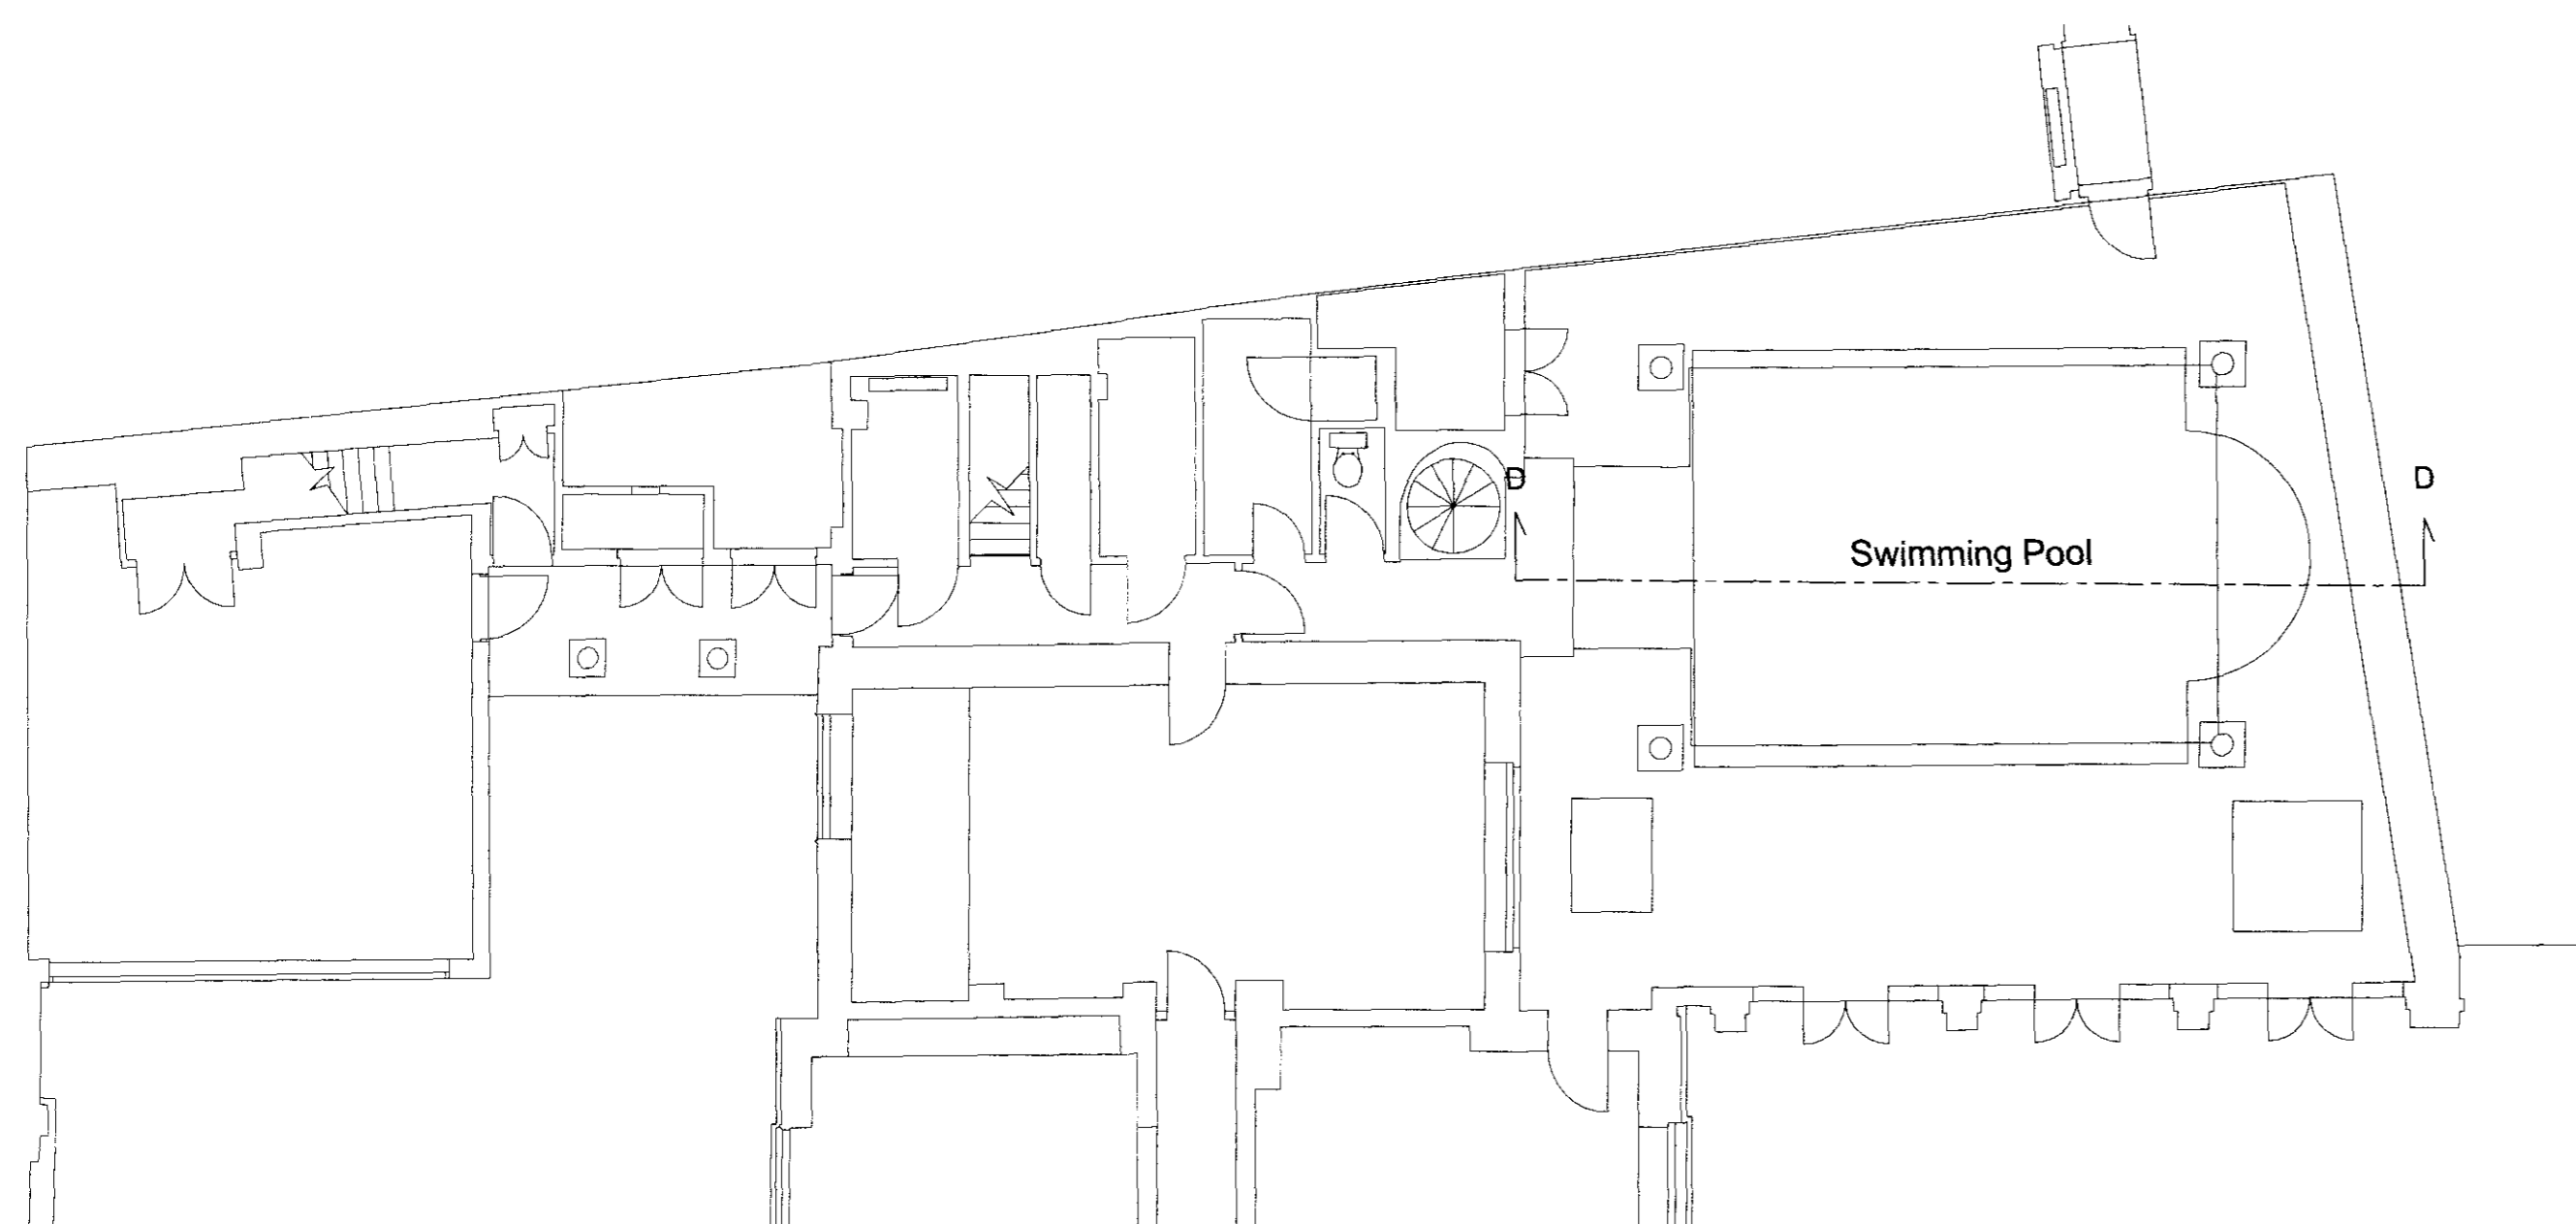

scale: 100/A1

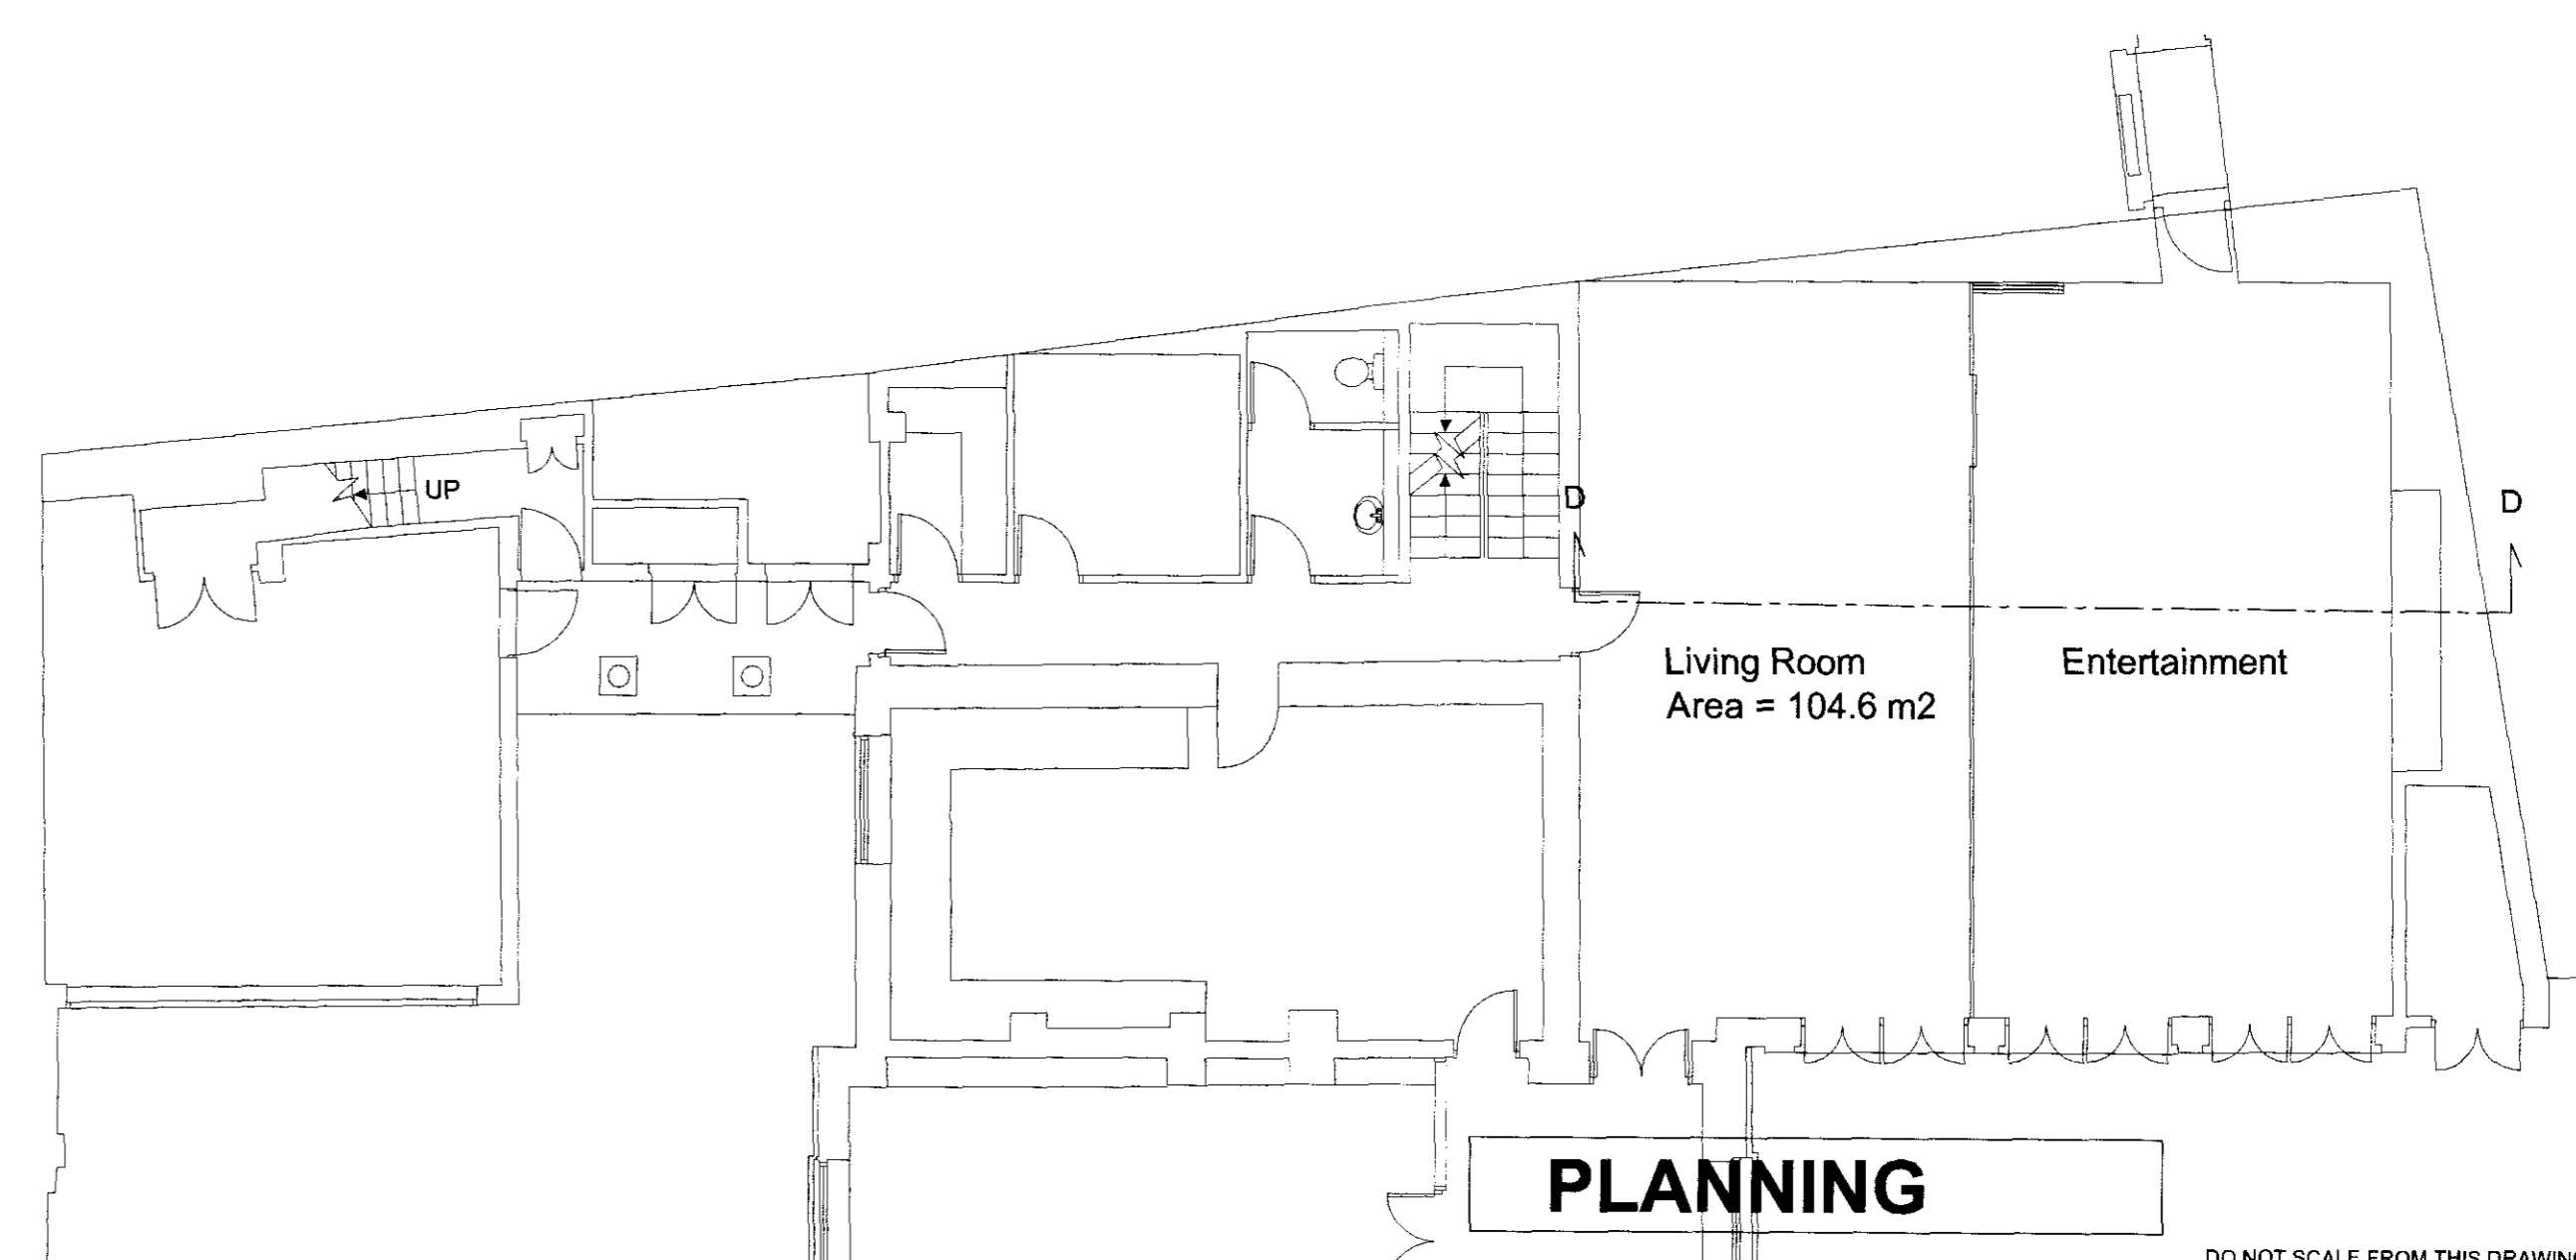

scale: 100/A1

PLANNING

PKS
architects

DO NOT SCALE FROM THIS DRAWING - Verify all dimensions on site

project	Manor Farm, Hampstead, London		
title	Existing and Proposed Sections DD		
scale	varies	author	LLK
date	July 2009	job no.	717
			020-04/08 B