

rev A 24-09-09 First floor balconies added.

Ground & First Floor Plans as Proposed Office

ADDRESS		43 Shelton Street London WC2	
PROJECT NAME		Alterations	
DATE		July 2009	
SCALE		1:100 @ A3	
DRAWING NO.		1:50 @ A1	
CLIENT		Shaftesbury Covent Garden Ltd	



1 SANDWICH STREET
LONDON WC1H 9PF
Tel: (020) 7591 7100 Fax: (020) 7591 7121



19525-10
rev A

Notes:

DO NOT SCALE FROM DRAWING.
ALL DIMENSIONS TO BE CONFIRMED ON SITE.



DRAWING TITLE	
Second & Third Floor Plans as Proposed Office	
ADDRESS	
43 Shelton Street London WC2	
PROJECT NAME	
Alterations	
CLIENT	DATE
	April 2009
DRAWING NO.	SCALE
	1:100 @ A3 1:50 @ A1
Shaftesbury Covent Garden Ltd	
19525-11	
FRESSON & TEE CHARTERED SURVEYORS	
1 SANDWICH STREET LONDON WC1H 9PF Tel: (020) 7591 7100 Fax: (020) 7591 7121	

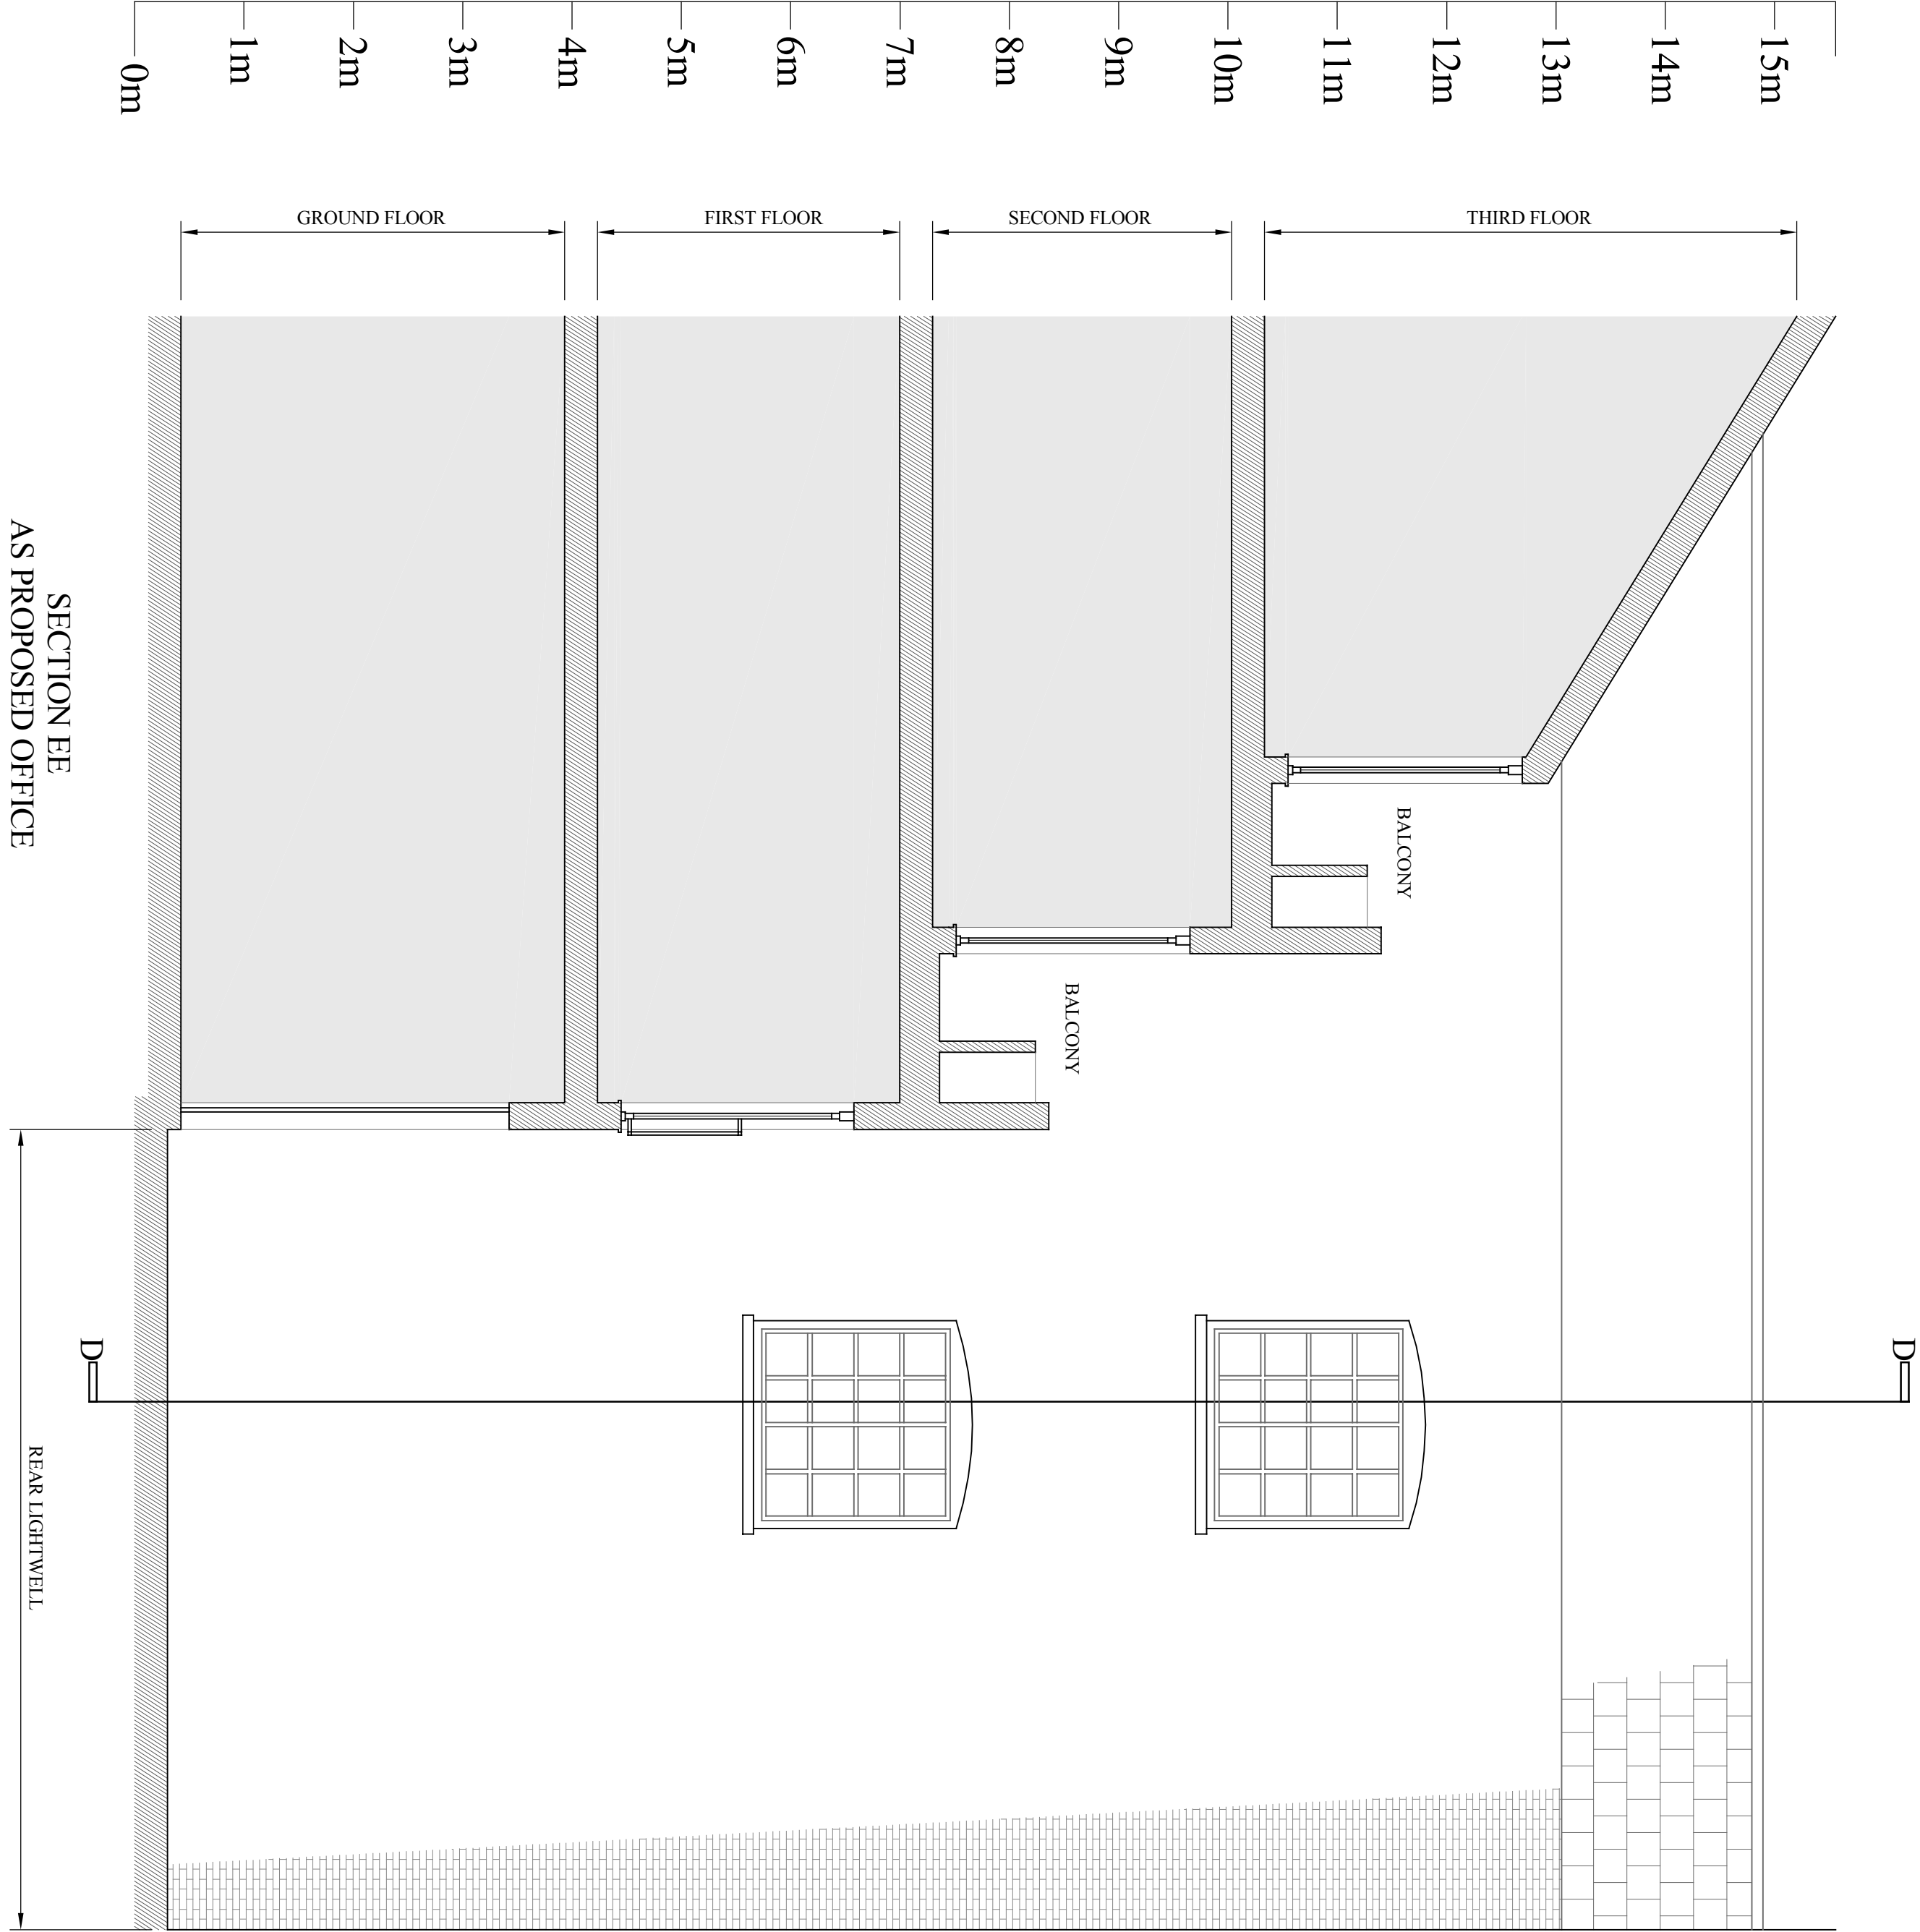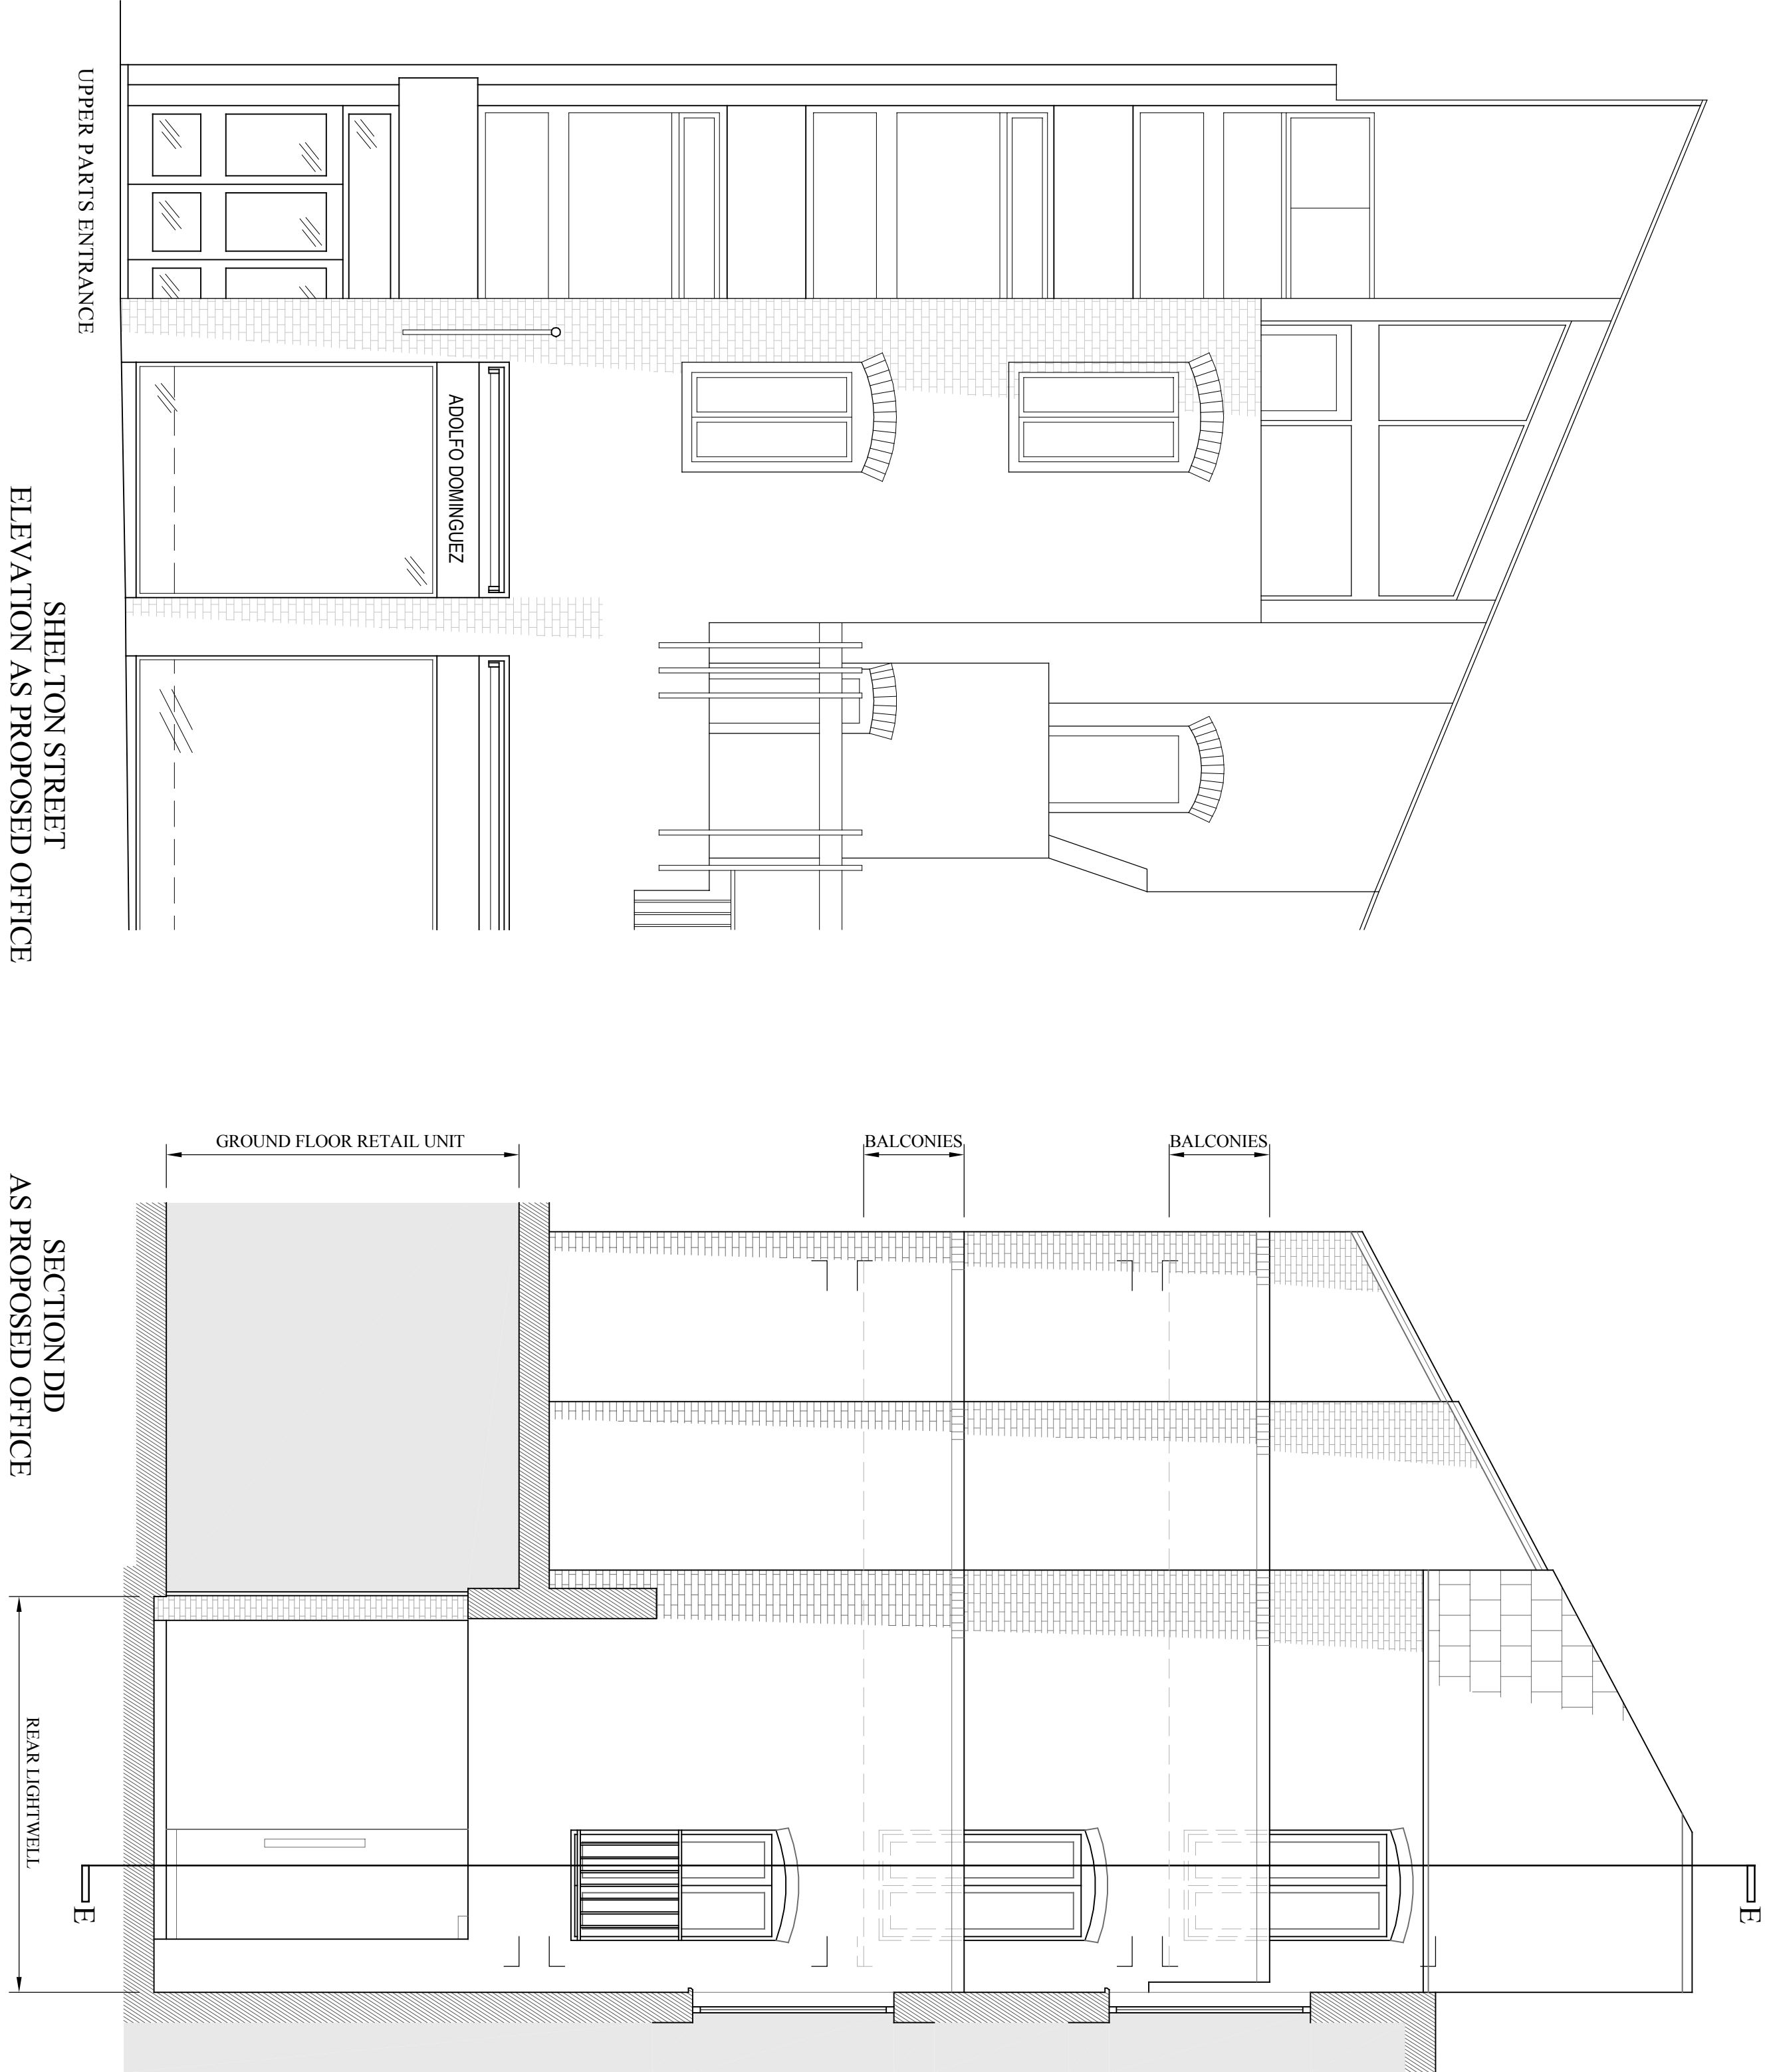

Notes: DO NOT SCALE FROM DRAWING.
ALL DIMENSIONS TO BE CONFIRMED ON SITE.

DRAWING TITLE		Section DD & EE as Proposed Office
ADDRESS		43 Shelton Street London WC2
PROJECT NAME		Alterations
DATE		Sept. 2009
SCALE		1:100 @ A3 1:50 @ A1
CLIENT		Shafesbury Covent Garden Ltd
DRAWING NO.		19525-12


FRESSON & TEE

CHARTERED SURVEYORS

1 SANDWICH STREET

LONDON WC1H 9PF

Tel: (020) 7391 7100 Fax: (020) 7391 7121

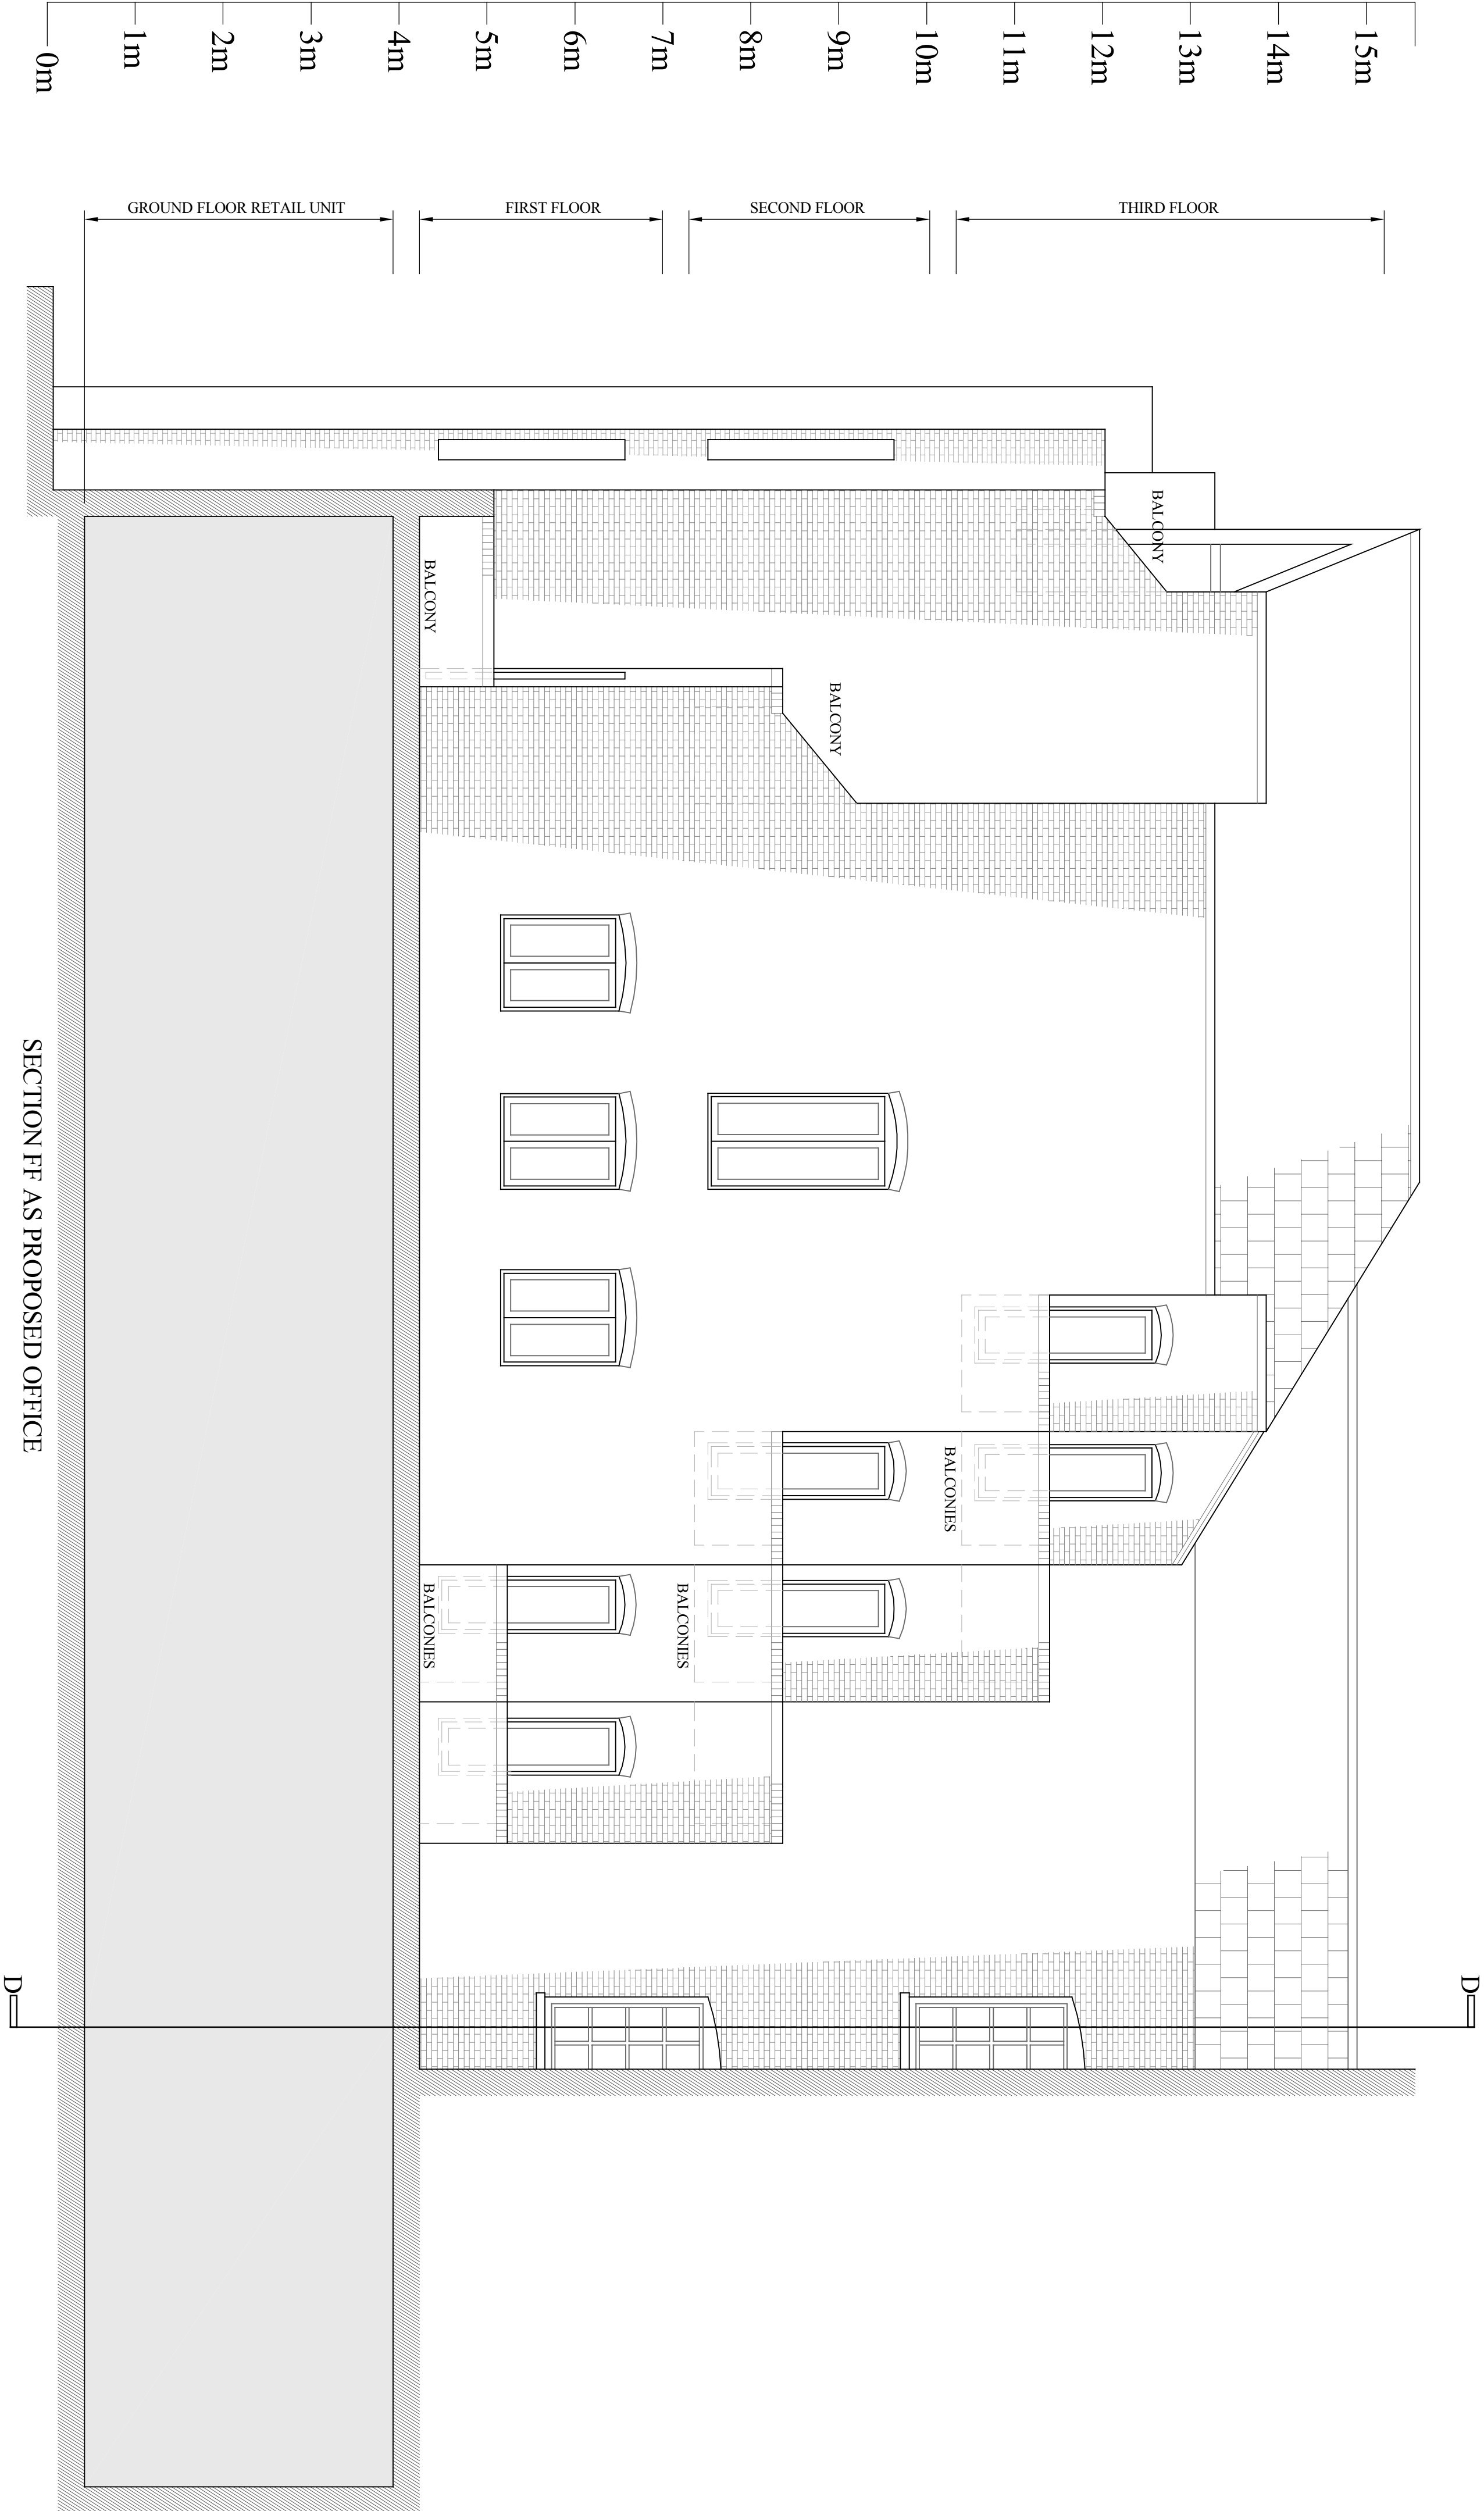

Notes:
DO NOT SCALE FROM DRAWING.
ALL DIMENSIONS TO BE CONFIRMED ON SITE.

DRAWING TITLE		Section FF as Proposed Office
ADDRESS		43 Shelton Street London WC2
PROJECT NAME		Alterations
DATE		Sept. 2009
SCALE		1:100 @ A3 1:50 @ A1
CLIENT		Shafesbury Covent Garden Ltd
DRAWING NO		19525-13

FRESSON & TEE

CHARTERED SURVEYORS

1 SANDWICH STREET

LONDON WC1H 9PF

Tel: (020) 7391 7100 Fax: (020) 7391 7121