


**6 Holly Place**  
London NW3 6QU

August 2009

## Significance Assessment Drawings

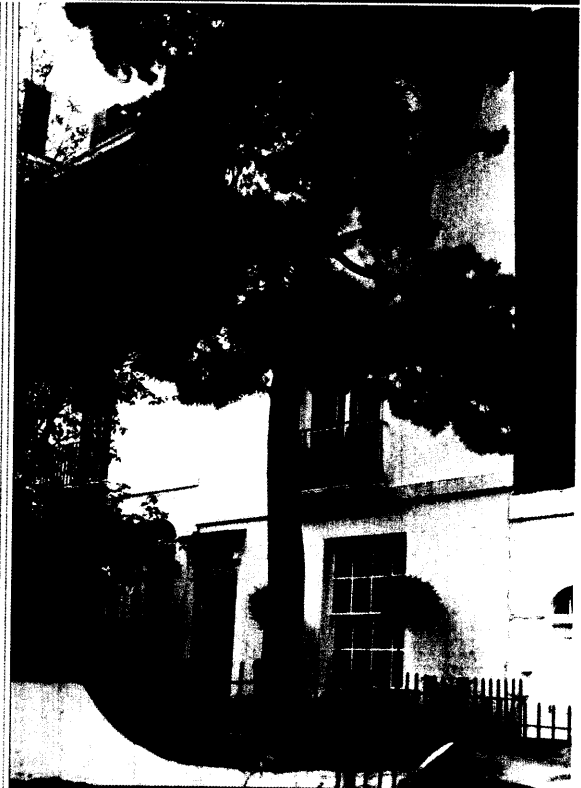


*Prepared by*



**Stephen Levrant Heritage Architecture Ltd**  
**62 British Grove, Chiswick, London W4 2NL**  
**t: 020 8748 5501 f: 8748 4492**

For

Mr & Mrs Berendsen

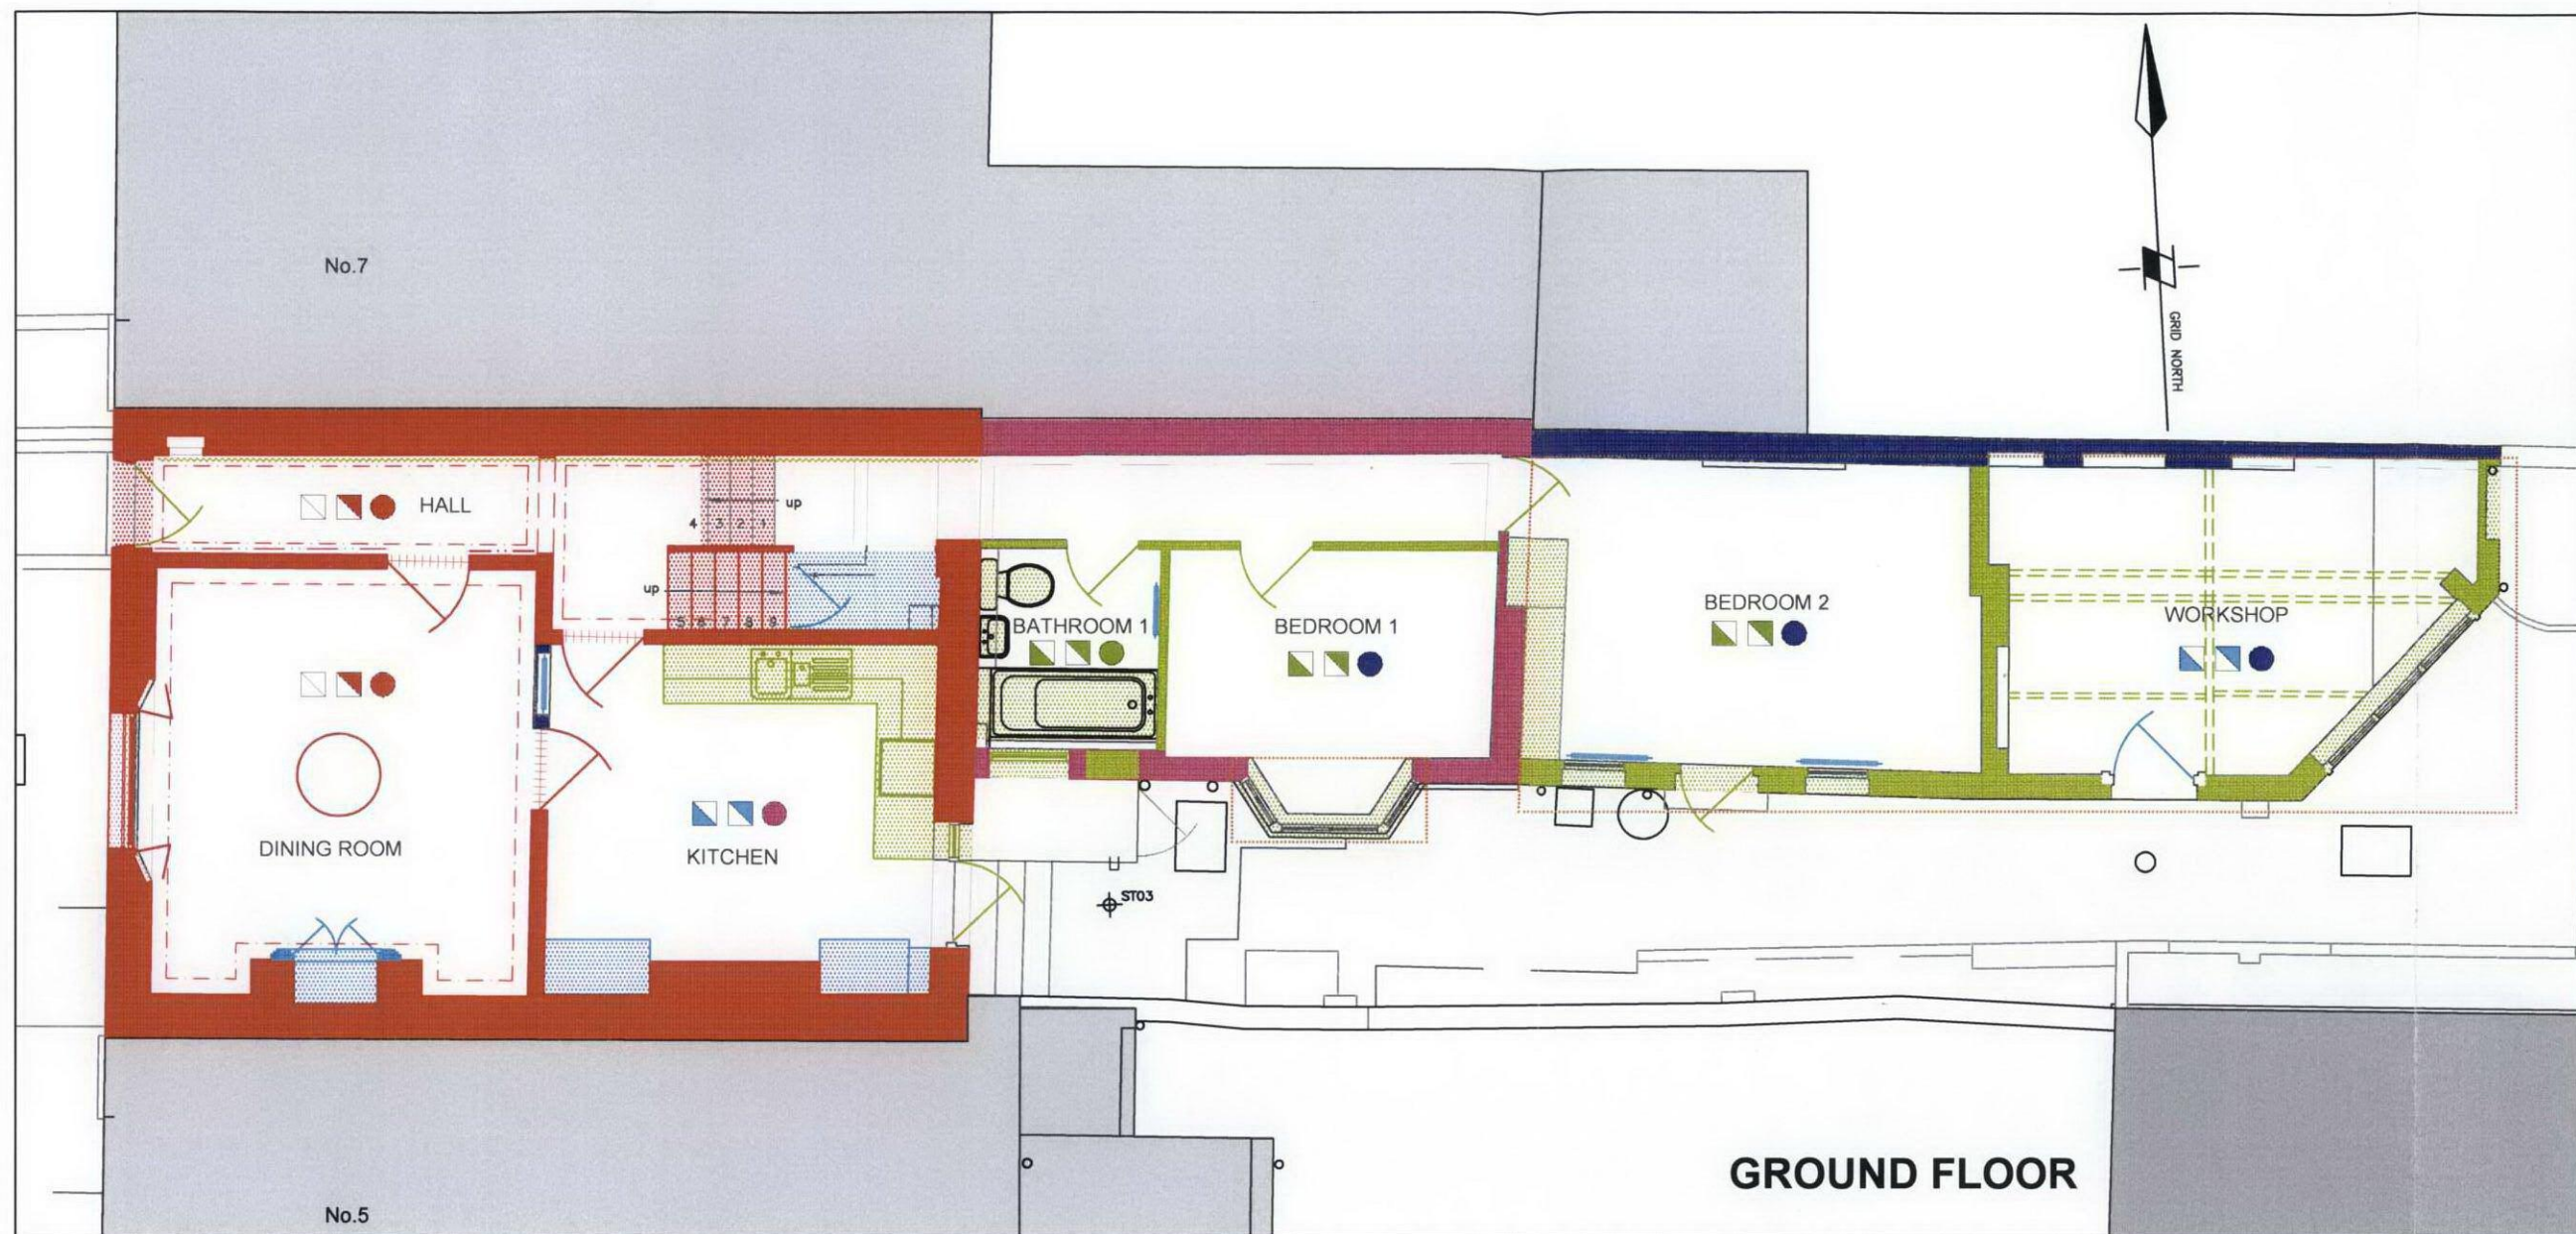


Note:

Please note that information used to produce these drawings is based on measured survey supplied by others; Heritage Architecture can not be held responsible for any inaccuracies that may exist; Please do not scale drawings; All dimensions should be verified on site;

**KEY & SYMBOLS:**

- High Significance
- Considerable Significance
- Some Significance
- No Significance
- Detrimental or Intrusive
- Cornice
- Dado/ Picture Rail/Panelling
- Floor
- Ceiling
- Skirting
- Architrave
- Planform
- Permission for demolition granted

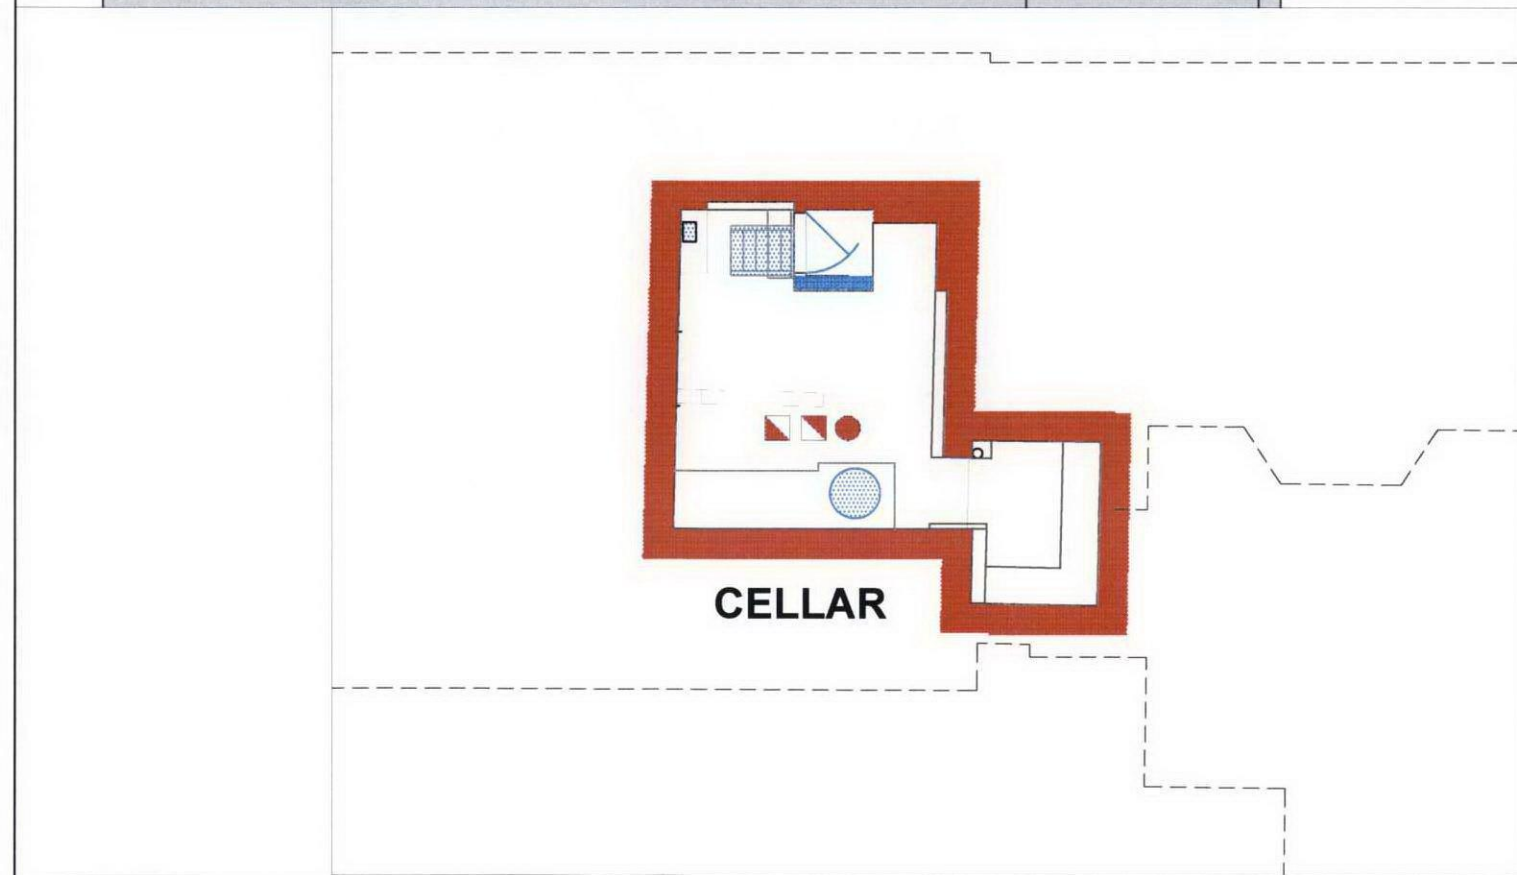

Client

**MR & MRS BERENDSEN**

Job

**6 HOLLY PLACE**

Title

**SIGNIFICANCE ASSESSMENT  
GROUND FLOOR**

Drawn By

**AM**

Date

**JUL 2009**

Job Number

**N1840**

Drawing Number

**SA01**

Scale

**TO FIT A3**

Rev.




**STEPHEN LEVRANT HERITAGE ARCHITECTURE**

62 British Grove, London W4 2NL  
E-mail: [info@heritagemail.co.uk](mailto:info@heritagemail.co.uk)

T: 0208 748 5501  
F: 0208 748 4492



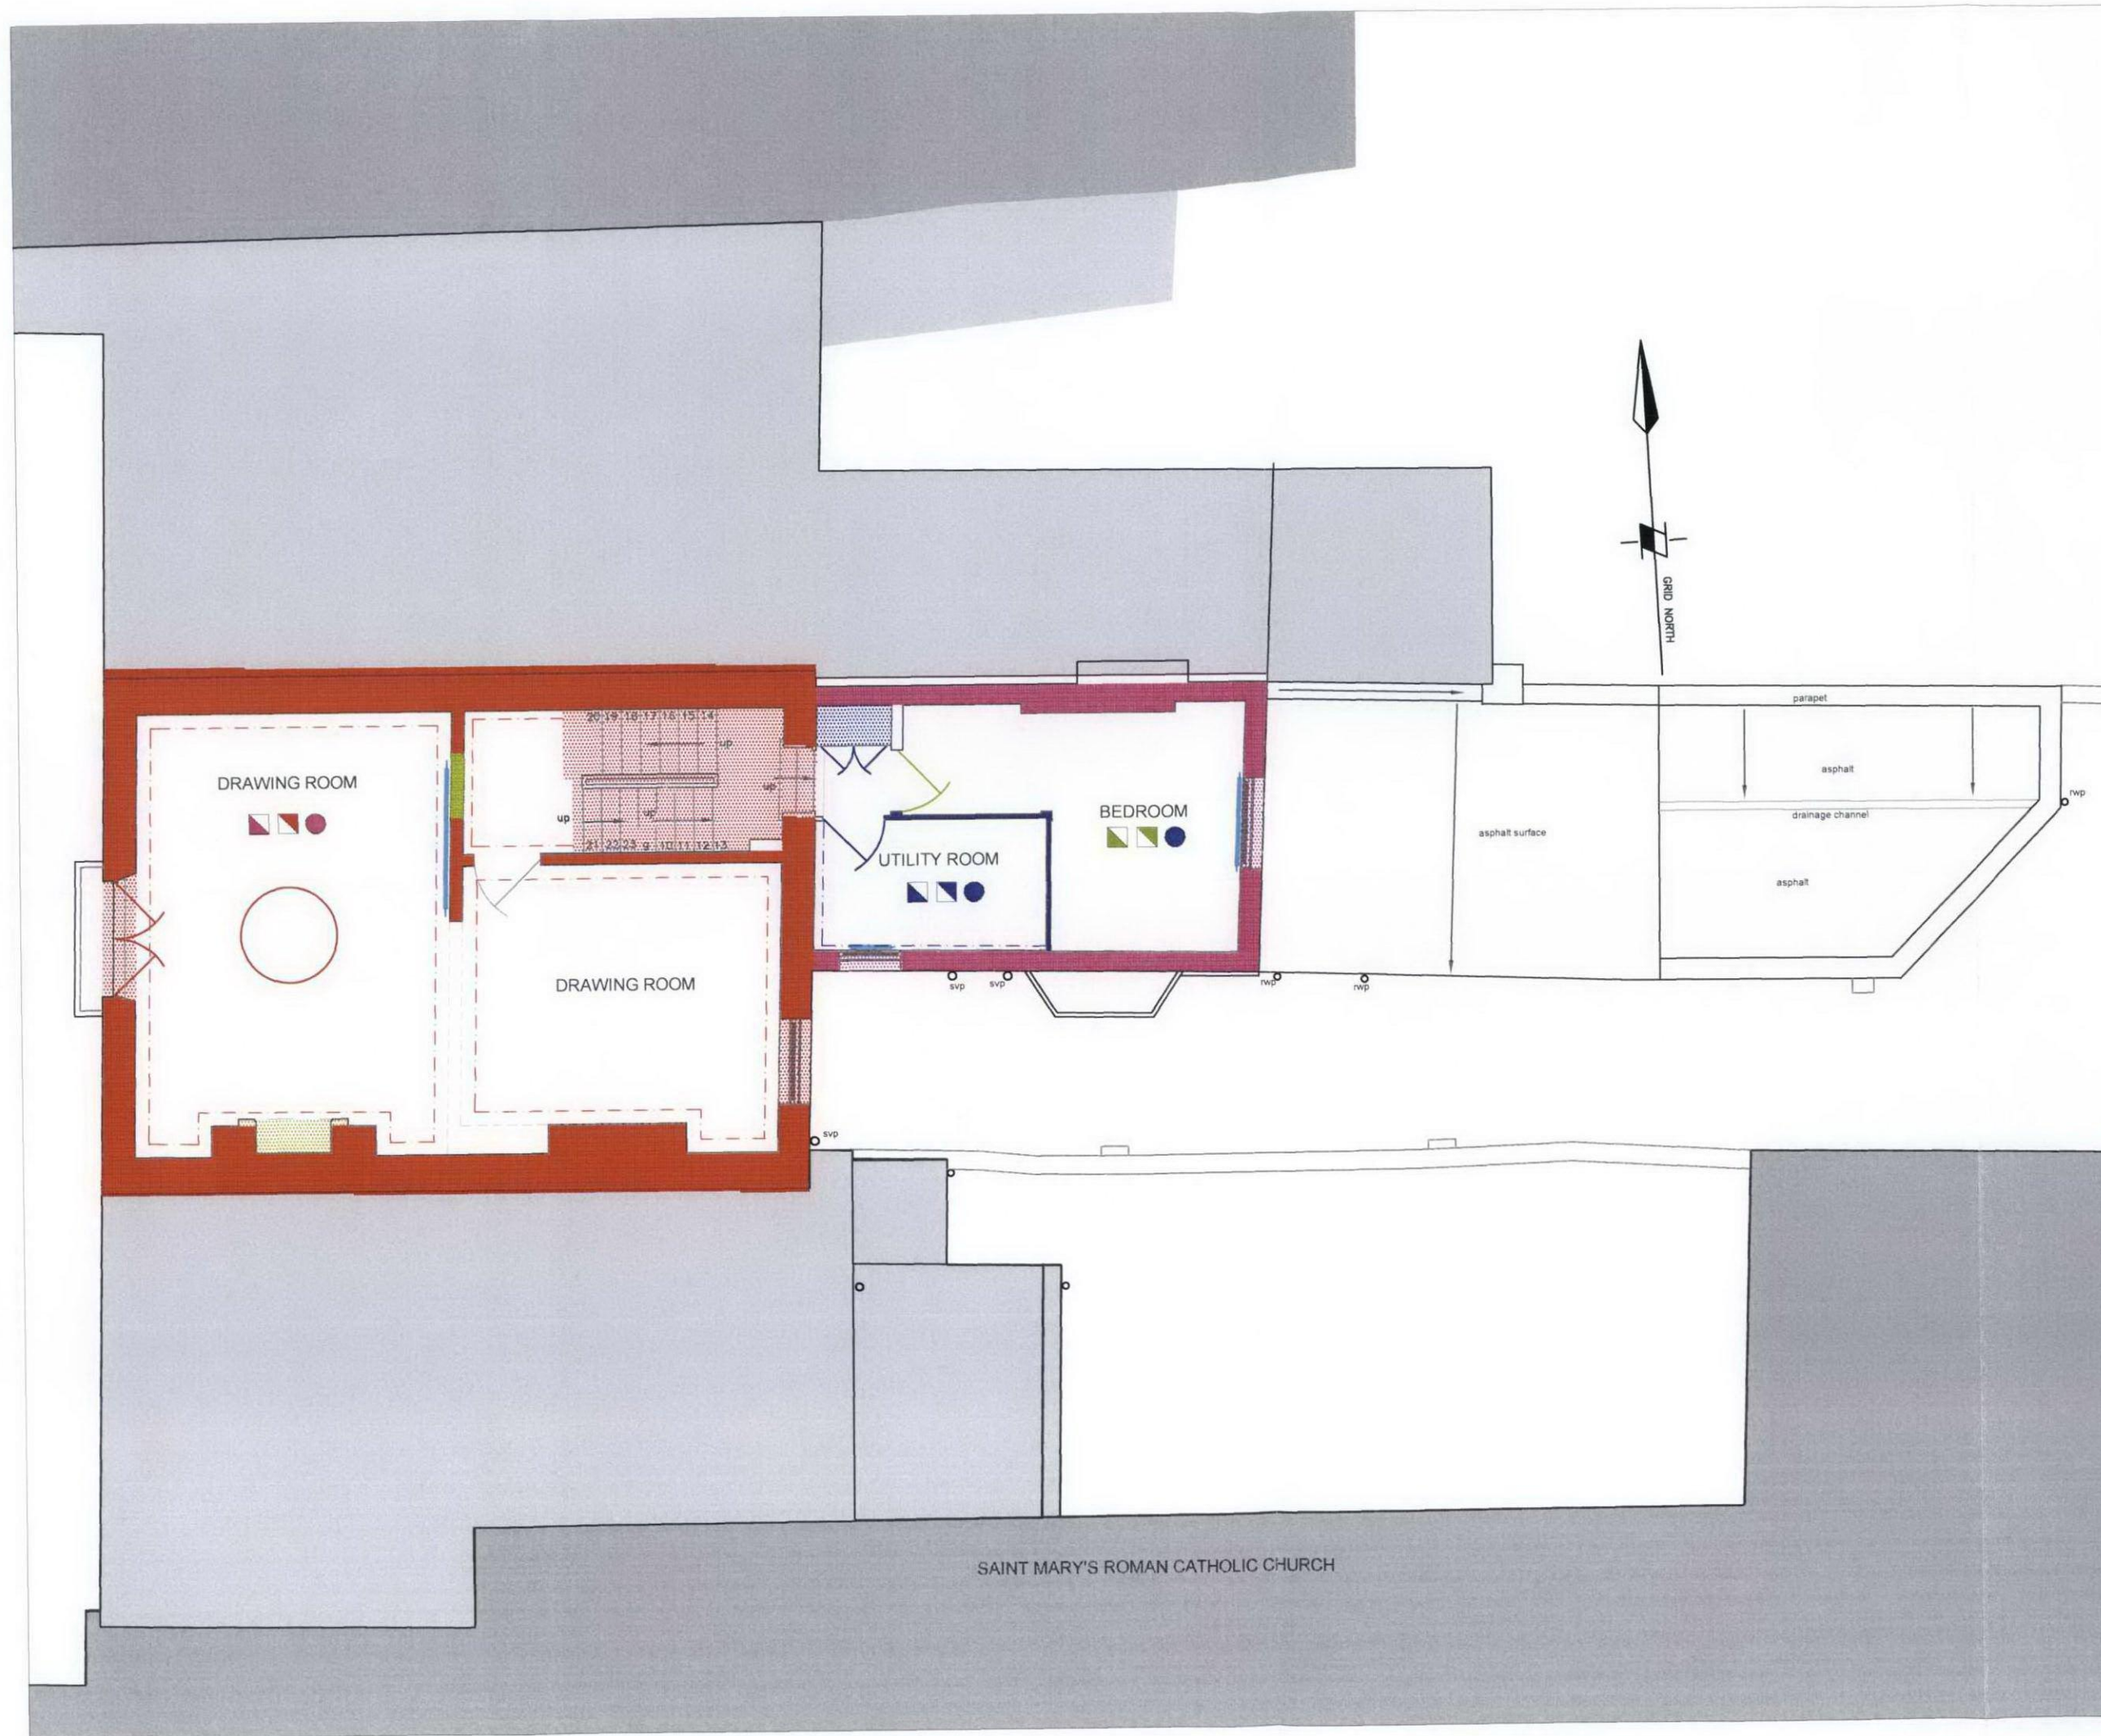

# Note:

Please note that information used to produce these drawings is based on measured survey supplied by others; Heritage Architecture can not be held responsible for any inaccuracies that may exist; Please do not scale drawings; All dimensions should be verified on site;

## KEY & SYMBOLS:

- High Significance
- Considerable Significance
- Some Significance
- No Significance
- Detrimental or Intrusive

- Cornice
- Dado/ Picture Rail/Panelling
- Floor
- Ceiling
- Skirting
- Architrave
- Planform

Client  
**MR & MRS BERENDSEN**

Job  
**6 HOLLY PLACE**

Title  
**SIGNIFICANCE ASSESSMENT  
FIRST FLOOR**

Drawn By  
**AM**

Date  
**JUL 2009**

Job Number  
**N1840**

Drawing Number  
**SA02**

Scale  
**TO FIT A3**


Rev.



STEPHEN LEVRANT HERITAGE ARCHITECTURE

62 British Grove, London W4 2NL T: 0208 748 5501  
E-mail: info@heritagemail.co.uk F: 0208 748 4492



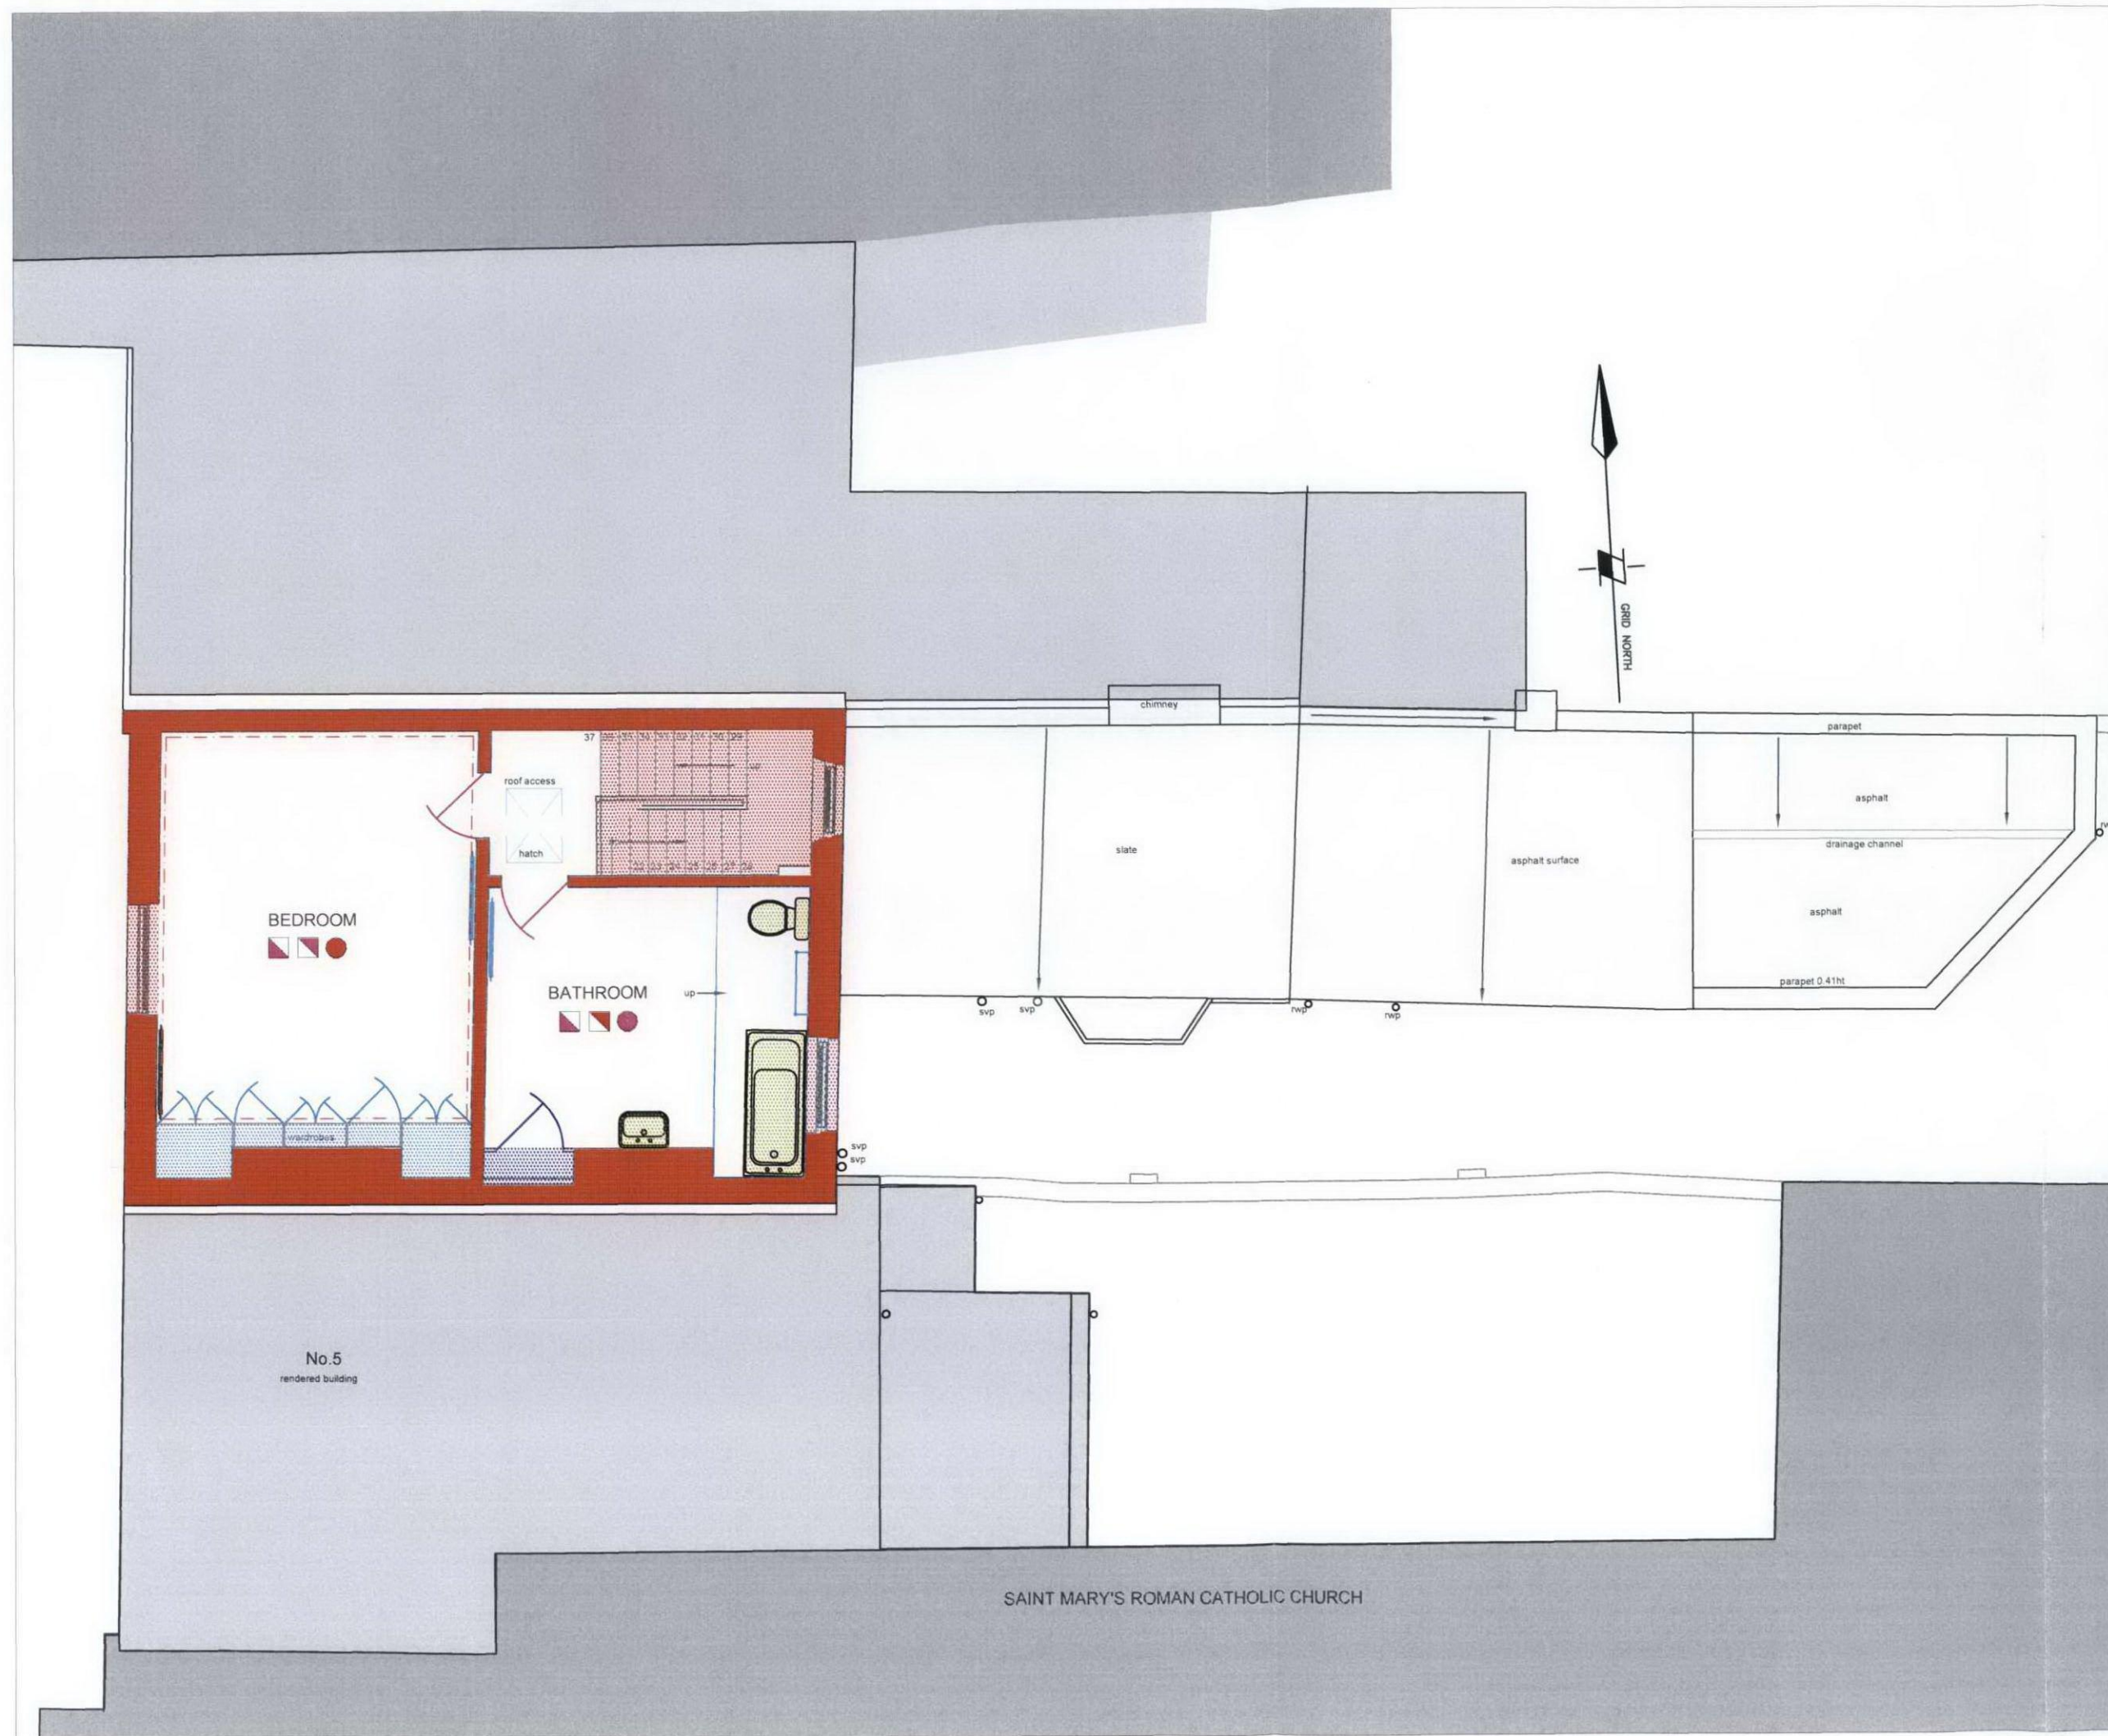

Note:

Please note that information used to produce these drawings is based on measured survey supplied by others; Heritage Architecture can not be held responsible for any inaccuracies that may exist; Please do not scale drawings; All dimensions should be verified on site;

# KEY & SYMBOLS:

- High Significance
- Considerable Significance
- Some Significance
- No Significance
- Detrimental or Intrusive

- Cornice
- Dado/ Picture Rail/Panelling
- Floor
- Ceiling
- Skirting
- Architrave
- Planform

Client

MR & MRS BERENDSEN

Job

6 HOLLY PLACE

Title

SIGNIFICANCE ASSESSMENT  
SECOND FLOOR

Drawn By

AM

Date

JUL 2009

Job Number

N1840

Drawing Number

SA03

Scale

TO FIT A3

Rev.




STEPHEN LEVRANT HERITAGE ARCHITECTURE

62 British Grove, London W4 2NL  
E-mail: info@heritageemail.co.uk

T: 0208 748 5501  
F: 0208 748 4492



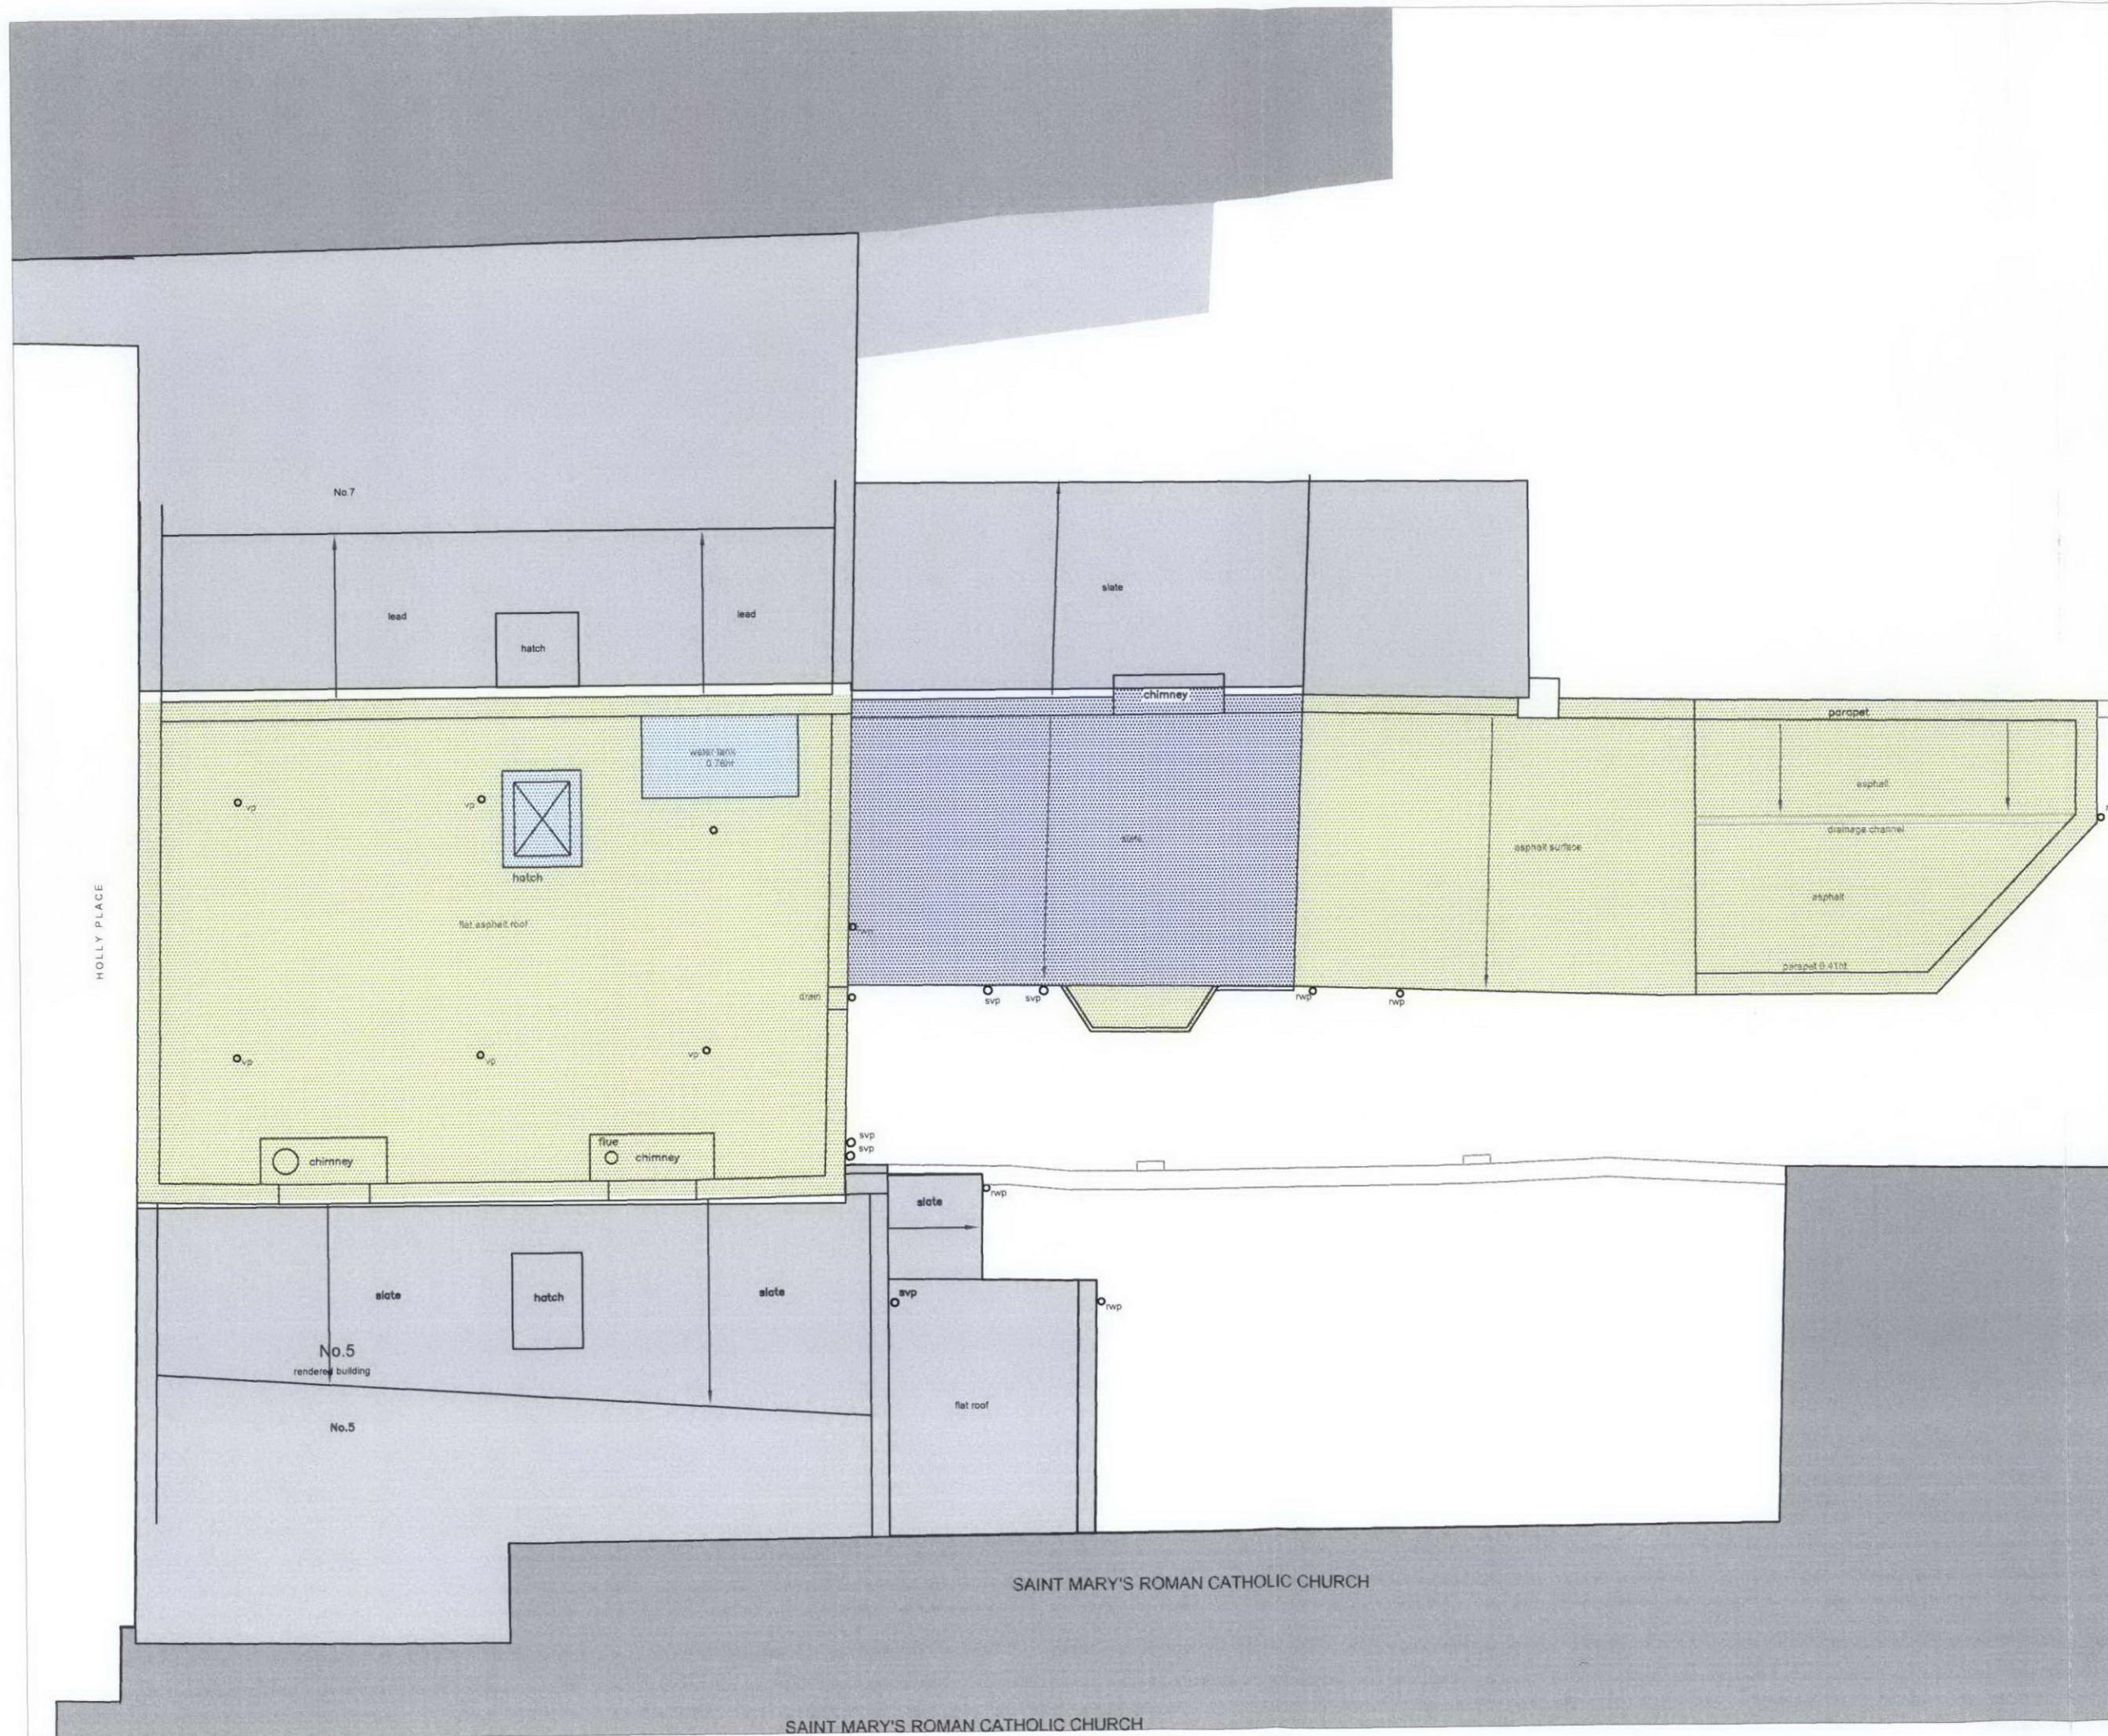

# Note:

Please note that information used to produce these drawings is based on measured survey supplied by others; Heritage Architecture can not be held responsible for any inaccuracies that may exist; Please do not scale drawings; All dimensions should be verified on site;

## KEY & SYMBOLS:

- High Significance
- Considerable Significance
- Some Significance
- No Significance
- Detrimental or Intrusive

- Cornice
- Dado/ Picture Rail/Panelling
- Floor
- Ceiling
- Skirting
- Architrave
- Planform

Client

MR & MRS BERENDSEN

Job

6 HOLLY PLACE

Title

SIGNIFICANCE ASSESSMENT  
ROOF PLAN

Drawn By

AM

Date

JUL 2009

Job Number

N1840

Drawing Number

SA04

Scale

TO FIT A3

Rev.



STEPHEN LEVRANT HERITAGE ARCHITECTURE

62 British Grove, London W4 2NL  
E-mail: info@heritageemail.co.uk

T: 0208 748 5501  
F: 0208 748 4492





(No.7)

(No.6)

(No.5)

Note:

Please note that information used to produce these drawings is based on measured survey supplied by others; Heritage Architecture can not be held responsible for any inaccuracies that may exist; Please do not scale drawings; All dimensions should be verified on site;

KEY & SYMBOLS:

- High Significance
- Considerable Significance
- Some Significance
- No Significance
- Detrimental or Intrusive

- Cornice
- Dado/ Picture Rail/Panelling
- Floor
- Ceiling
- Skirting
- Architrave
- Planform

Client

MR & MRS BERENDSEN

Job

**6 HOLLY PLACE**

Title

SIGNIFICANCE ASSESSMENT  
WEST ELEVATION

Drawn By

AM

Date

JUL 2009

Job Number

N1840

Drawing Number

SA05

Scale

TO FIT A3

Rev.



STEPHEN LEVRANT HERITAGE ARCHITECTURE

62 British Grove, London W4 2NL  
E-mail: info@heritageemail.co.uk

T: 0208 748 5501  
F: 0208 748 4492





(No.5)

(No.6)

(No.7)

#### Note:

Please note that information used to produce these drawings is based on measured survey supplied by others; Heritage Architecture can not be held responsible for any inaccuracies that may exist; Please do not scale drawings; All dimensions should be verified on site;

#### KEY & SYMBOLS:

- High Significance
- Considerable Significance
- Some Significance
- No Significance
- Detrimental or Intrusive

- Cornice
- Dado/ Picture Rail/Panelling
- Floor
- Ceiling
- Skirting
- Architrave
- Planform

Client

**MR & MRS BERENDSEN**

Job

**6 HOLLY PLACE**

Title

**SIGNIFICANCE ASSESSMENT  
EAST ELEVATION (rear)**

Drawn By

**AM**

Date

**JUL 2009**

Job Number

**N1840**

Drawing Number

**SA06**

Scale

**TO FIT A3**

Rev.



**STEPHEN LEVRANT HERITAGE ARCHITECTURE**

62 British Grove, London W4 2NL  
E-mail: [info@heritageemail.co.uk](mailto:info@heritageemail.co.uk)

T: 0208 748 5501  
F: 0208 748 4492