



BELMONT STREET

ROOF PLAN EXISTING

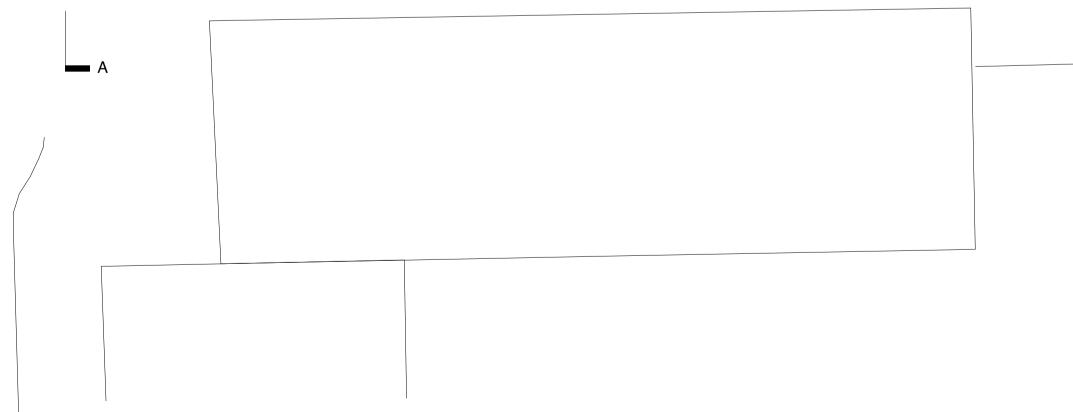

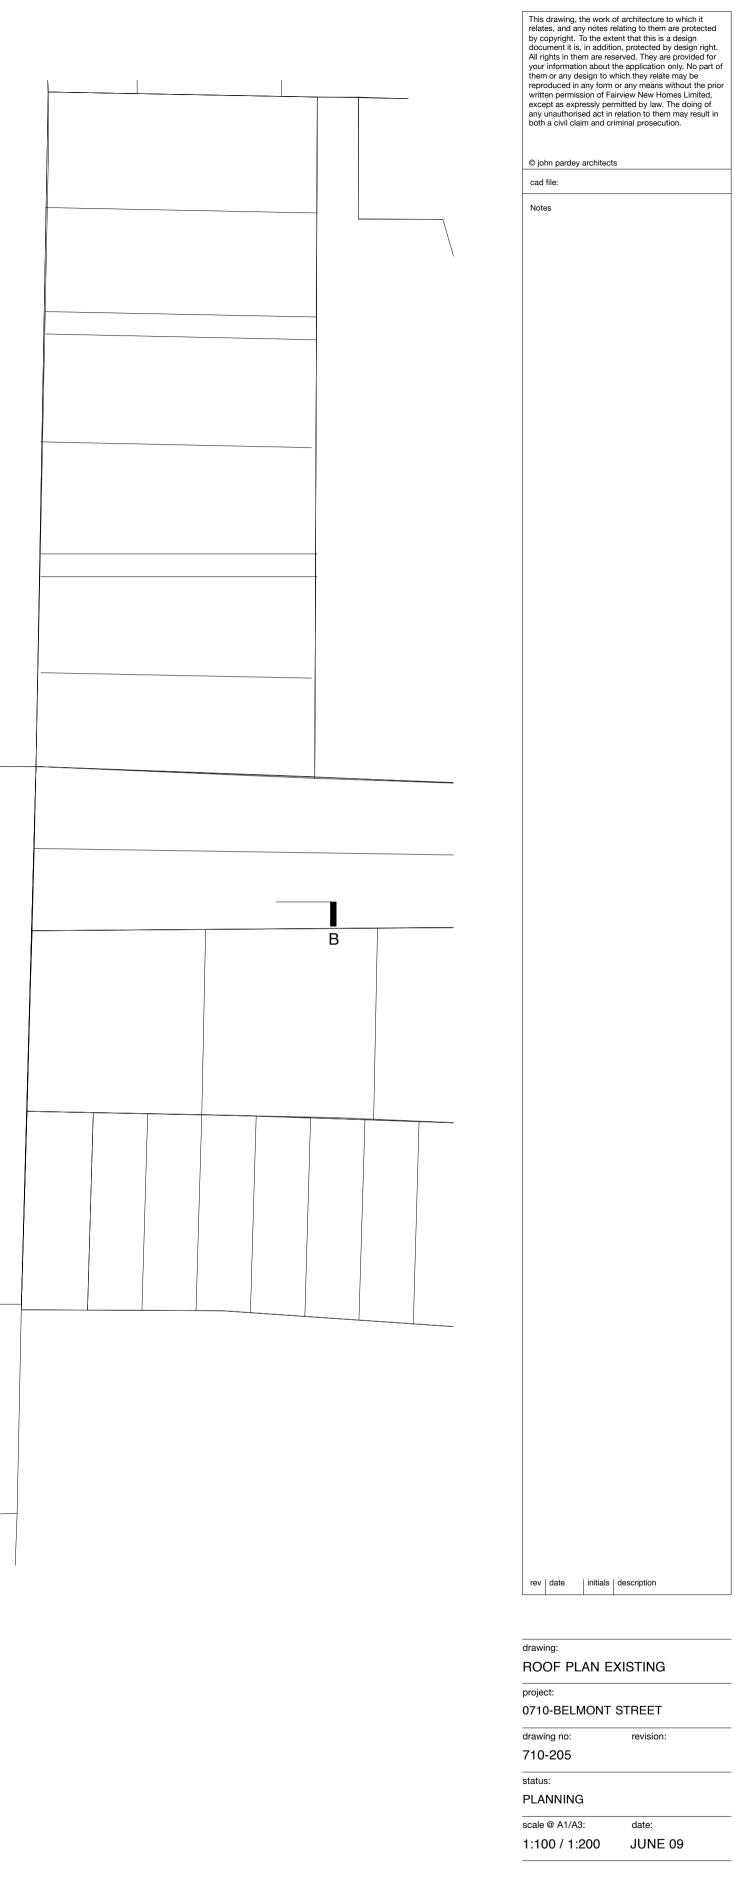

cad file: Notes

© john pardey architects

rev date initials description

drawing		
drawing: ROOF PLAN EXISTING		
0710-BELMONT STREET		
drawing no:	revision:	
•		
710-205		
status:		
PLANNING		
PLANNING		
scale @ A1/A3:	date:	
1:100 / 1:200	JUNE 09	
1.100 / 1.200		

JOHN PARDEY ARCHITECTS

beck farm studio st leonards road east end lymington hampshire SO41 5SR





