


Existing Roof Plan

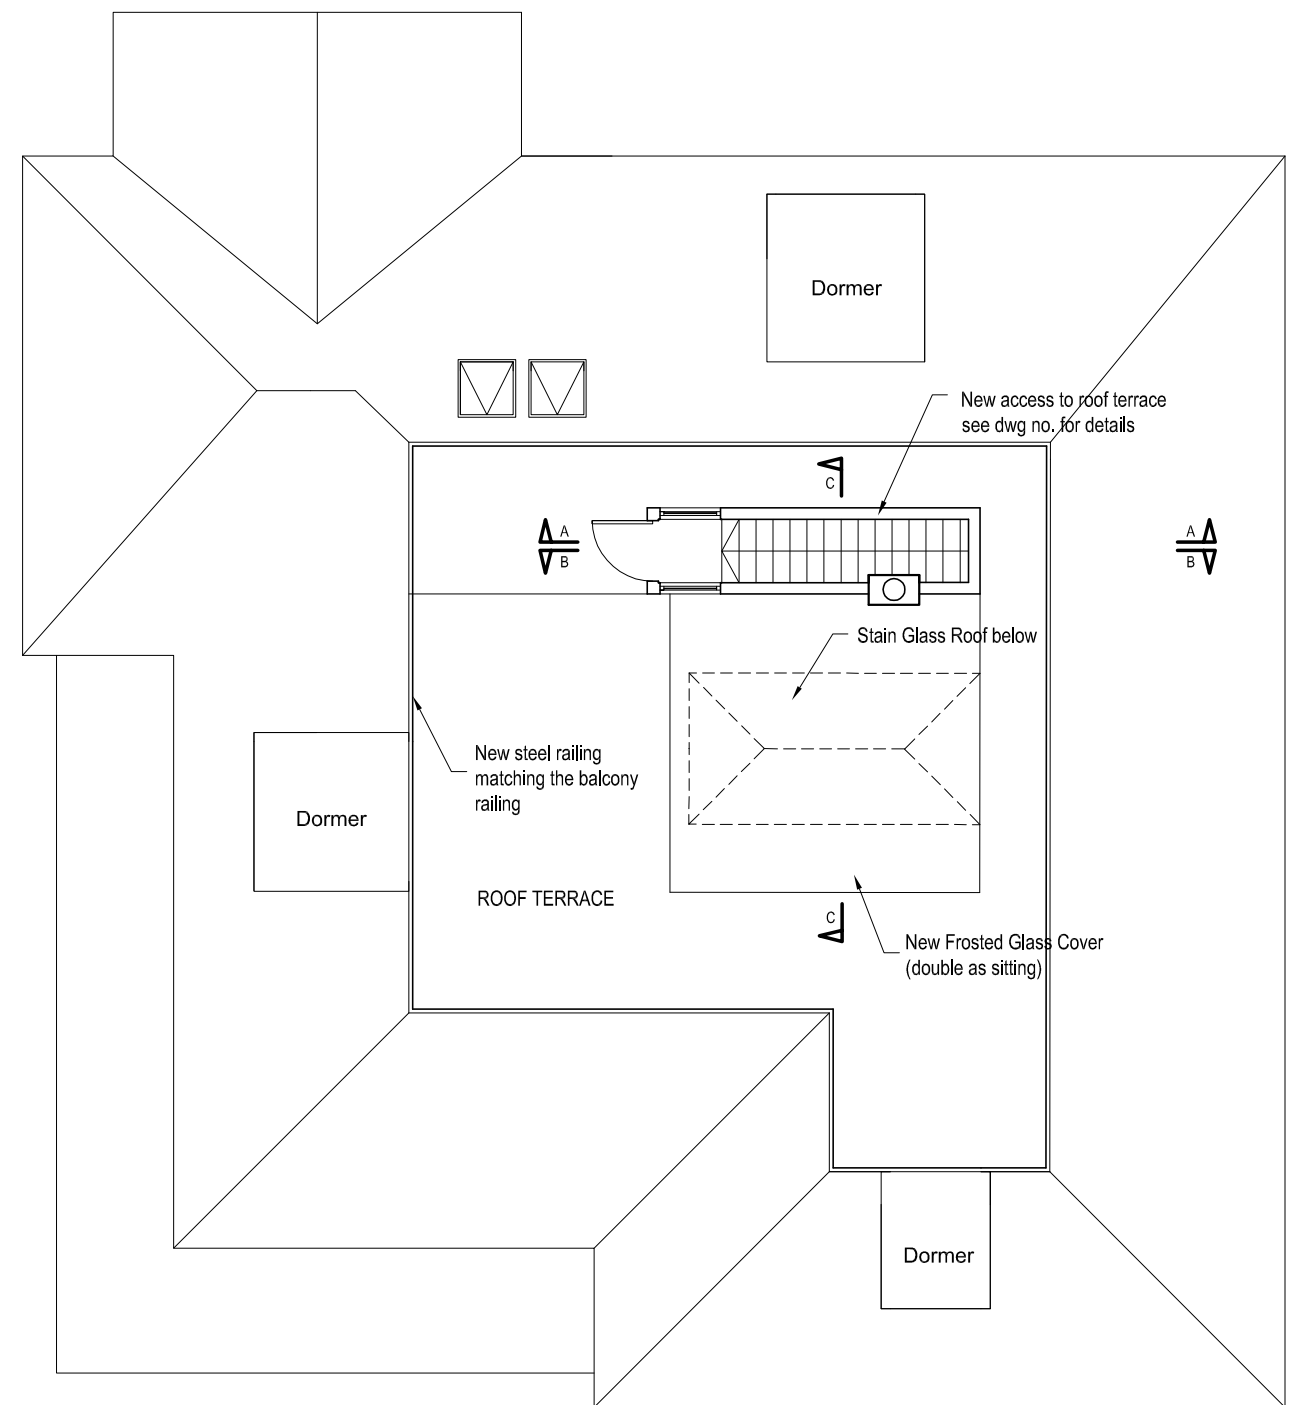

Proposed Roof Plan

Revision	Date	Made by	Amendments

Date	Aug 09	Drawn by	JW	Checked	
Scales	1:100@A3	Job No.	10461	Drawing No.	04
				Revision	P01