




Existing Front Elevation

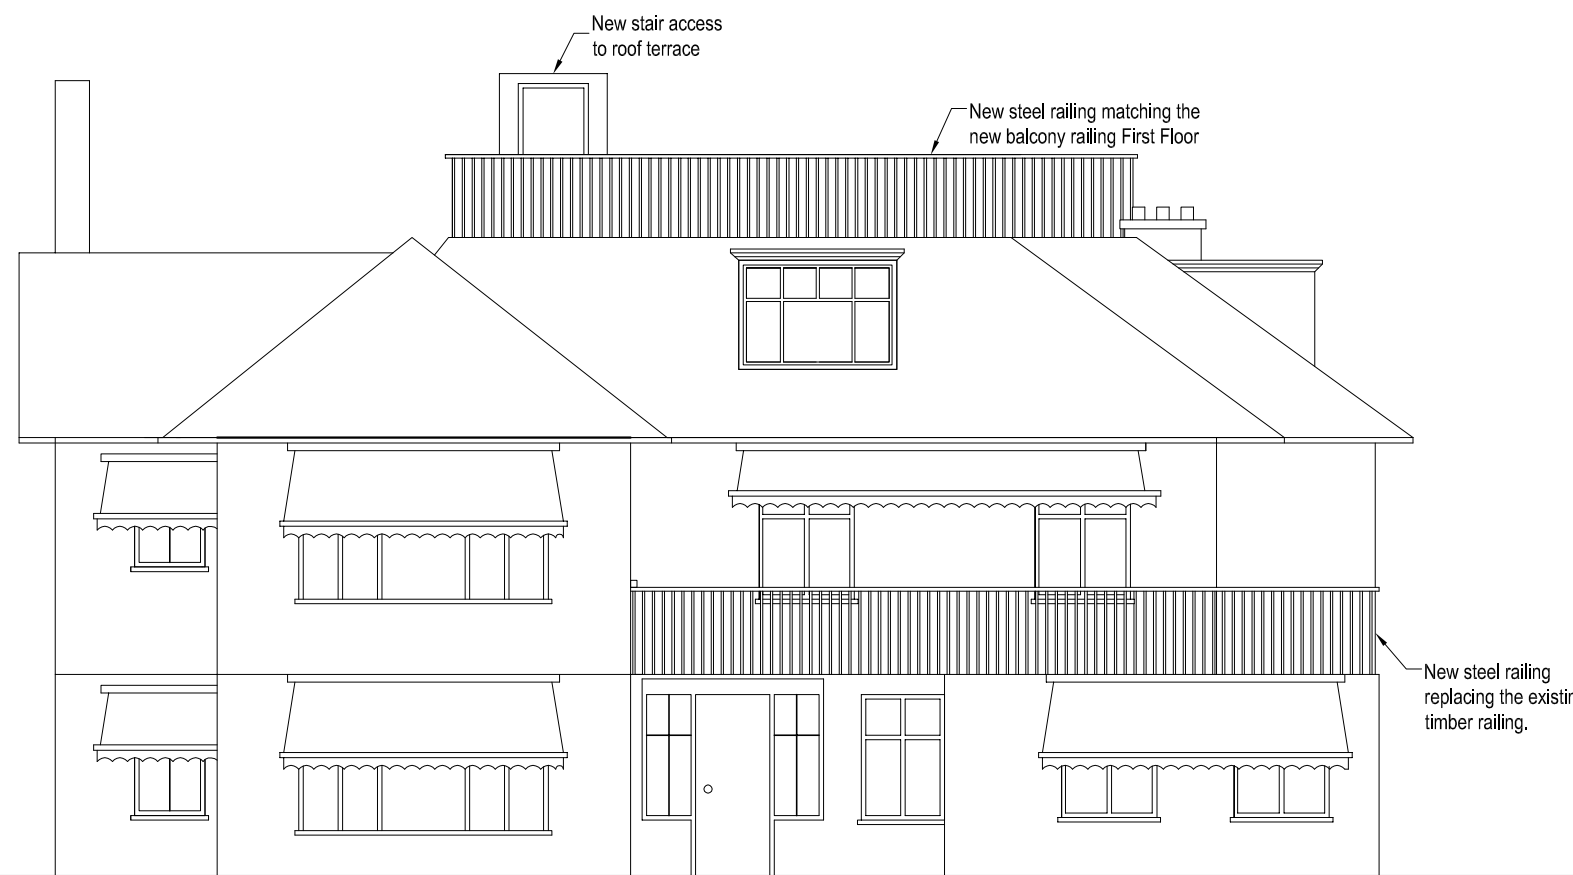

Proposed Front Elevation

**Nick Maclean Ltd. Civil & Structural Engineers**  
 8A Chamberlain Street ~ London NW1 8XB ~ Tel: 020 7722 7525 ~ Fax: 020 7722 9711  
 Web-site: www.nickmaclean.co.uk ~ e-mail: office@nickmaclean.co.uk

Client  
**L.C. Kvaal**

Project  
**30 Millfield Lane  
 London**

Title  
**Front Elevations**

Revision	Date	Made by	Amendments

Date	Aug 09	Drawn by	JW	Checked	
Scales	1:100@A3	Job No.	10461	Drawing No.	05
				Revision	P01